

396460 2




H32847RT
(FBT)
(120-95C)
25'P
16MA 6'L
16MG 6'L

FIBER TECH TO RELOCATE A&G
NO AF CONFLICT
FIBER TECH A&G IN CONFLICT

H32844RT
(FBT)
(120-94C)
13'P
16MA 6'L
10MG 6'L

1X.4309776 10MG 13'L
1X.4309779 18MAD 13'L
1C.4309799 36MAT 13'L STA.122+39.5+31.1'LT
1C.4309800 16MG 13'L EP-21' CL-36'
1C. 4310210 TR (1) 8' SIDEWALK PIPE(2') @ 10'
DUKE TO REPL GUY
SPECTRUM TO RELOCATE A&G

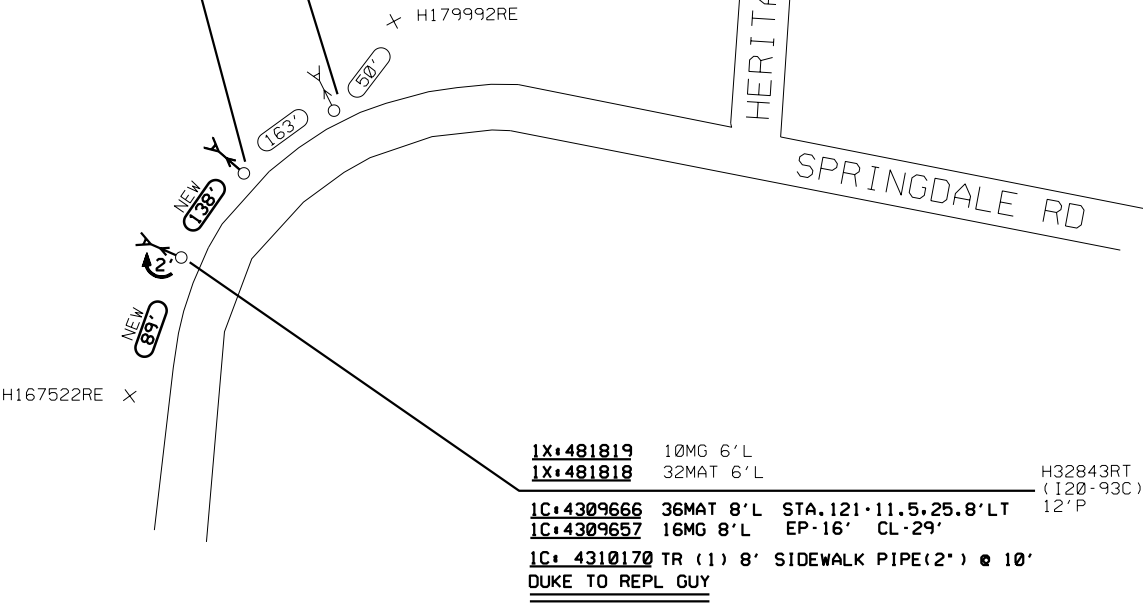

DATE/TIME PLOTTED:07-NOV-2025 09:22

DS 670C
(3-91)

PRIVATE - CINCINNATI BELL TELEPHONE COMPANY - PROPRIETARY (RESTRICTED)
SOLELY FOR AUTHORIZED PERSONS HAVING A
NEED TO KNOW PURSUANT TO COMPANY INSTRUCTIONS

FOR AUTHORIZED USE ONLY - NO FURTHER DISCLOSURE
RETURN TO CINCINNATI BELL TELEPHONE OR
DESTROY IN A CONFIDENTIAL MANNER