


38 LA	Deed Area (Lt & Rt) =	71.45 Ac.
	Deed Area (Lt) =	59.89 Ac.
	Total P.R.O. (Lt) =	6.04 Ac.
	Total Take =	0.31 Ac.
	P.R.O. in Take =	0.00 Ac.
	Net Take =	0.31 Ac.
	Net Residue (Lt) =	53.54 Ac.
388 Aerial 1	=	0.014 Ac.
388 Aerial 2	=	0.014 Ac.

RT 224-15 INTERSECTION

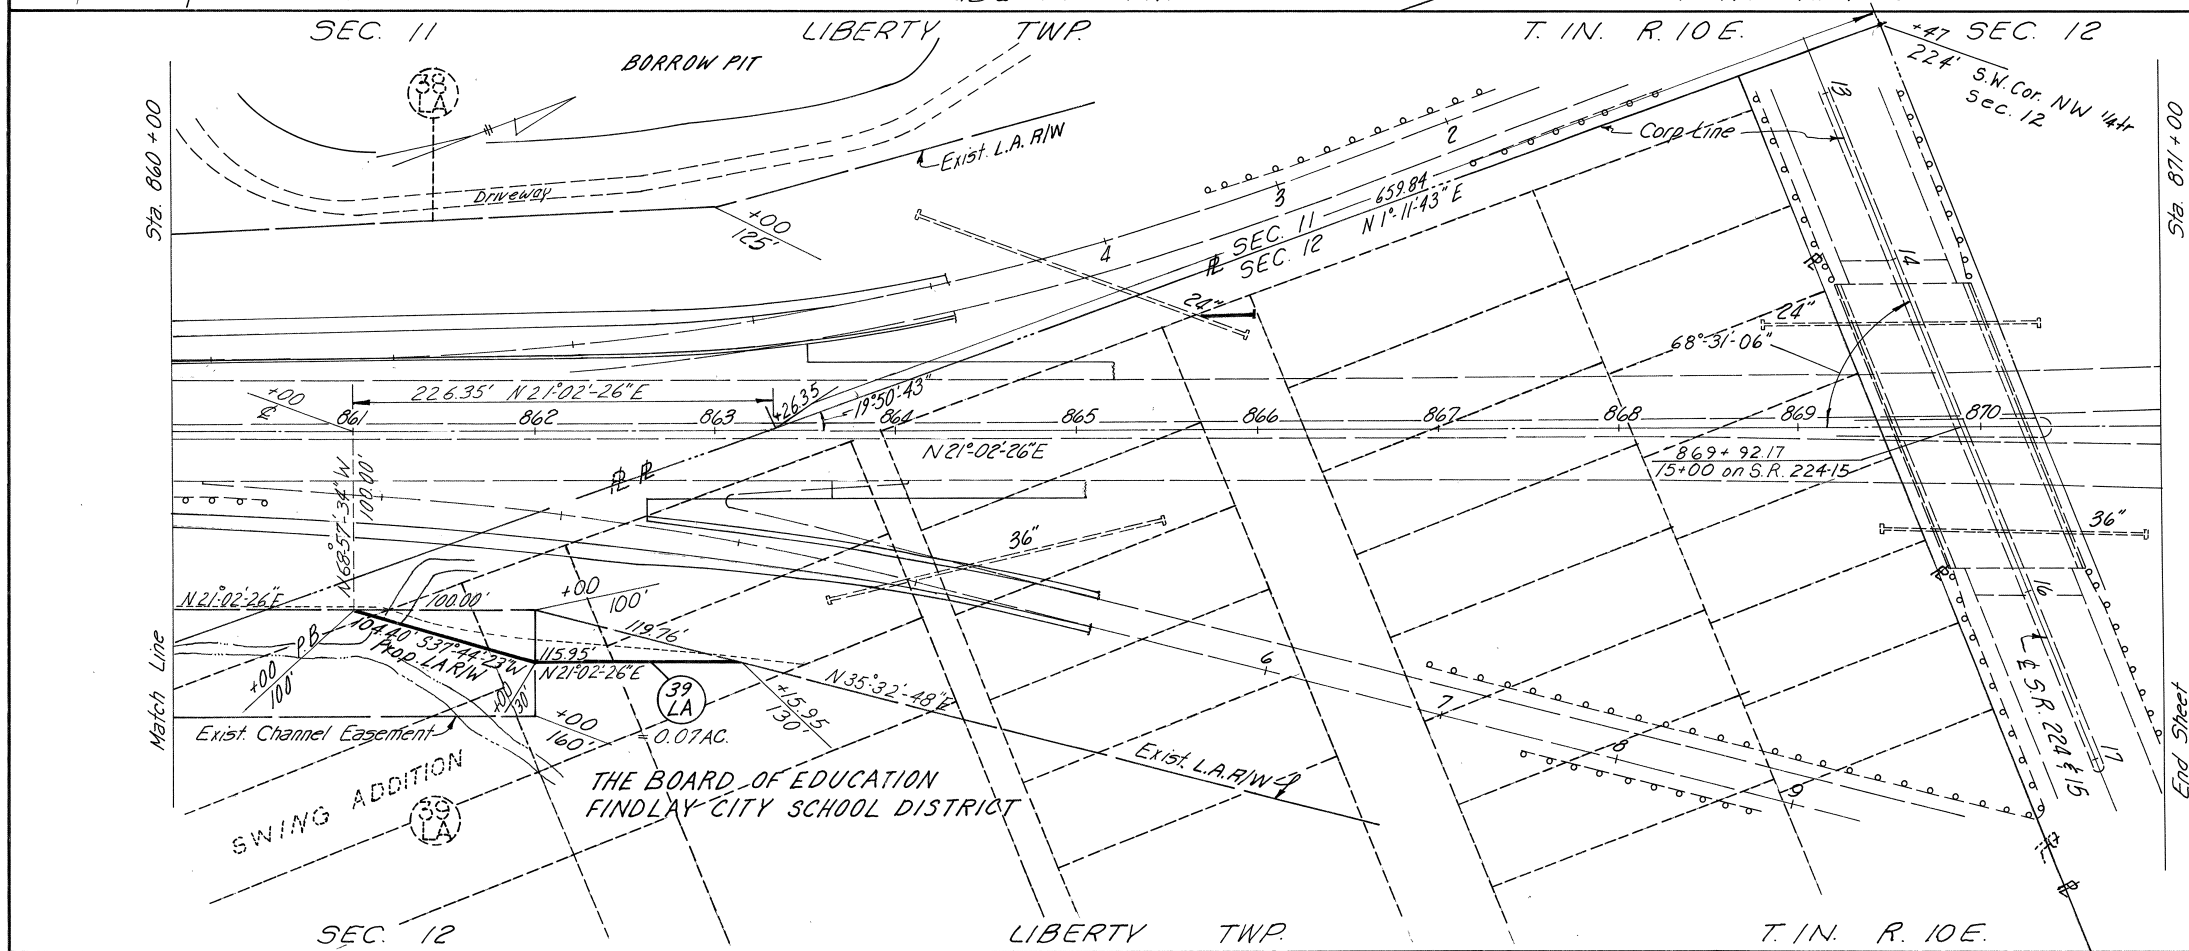

39 LA	Deed Area =	Vacated City Lots
	Total P.R.O. =	
	Total Take =	0.07 Ac.
	P.R.O. in Take =	0.00 Ac.
	Net Take =	0.07 Ac.
	Net Residue =	

DATE: 1-27-69		DRAWN BY: JRL, D.W.V.	
REV.	DATE	DESCRIPTION	
1	10-29-69	Added Previous Par. N ^o 388, Exist. L.A.R.W. & P.L's.	
2	12-18-69	38DLA Deleted, Combined With 38LA	
3	4-23-70	Added Par. 388 Aerial 1 & 388 Aerial 2	

RT 224-15 INTERSECTION Sta. 849+00 to Sta. 871+00