

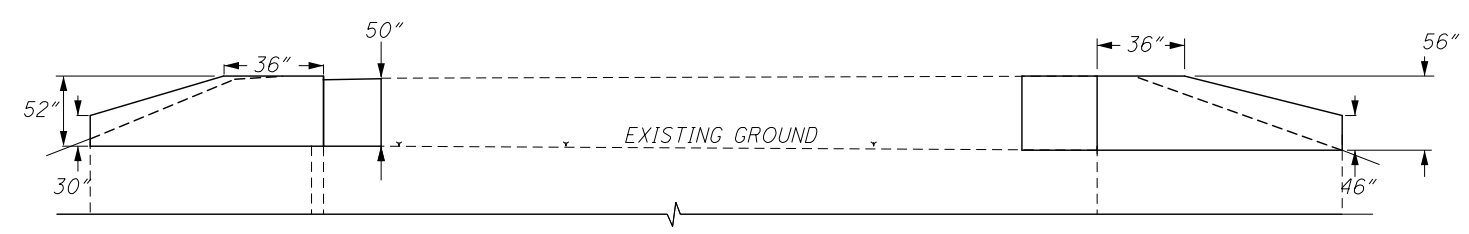
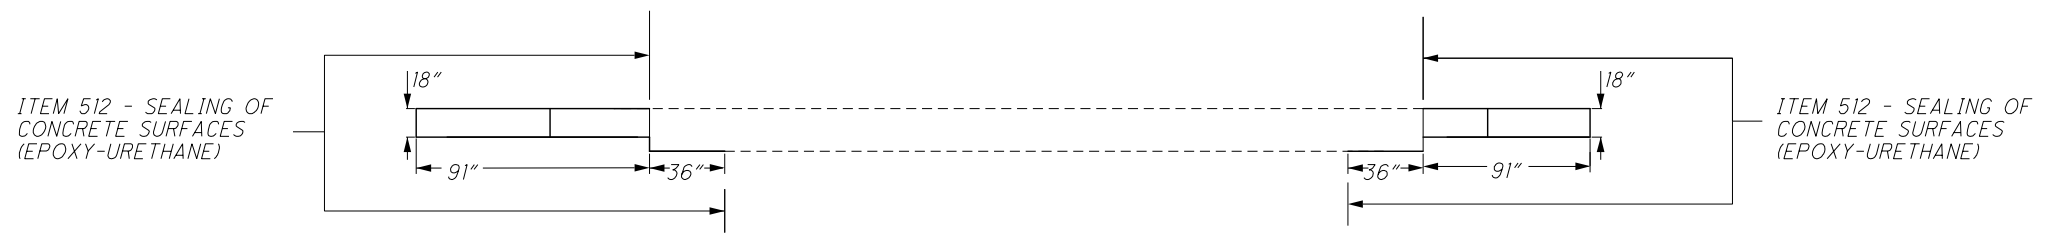


DESIGN FILE: \\projects\88767\structures\88767-LOR-511-14-20.dgn
 WORKSTATION: goodng DATE: 8/28/2014 MODELNAME: Design

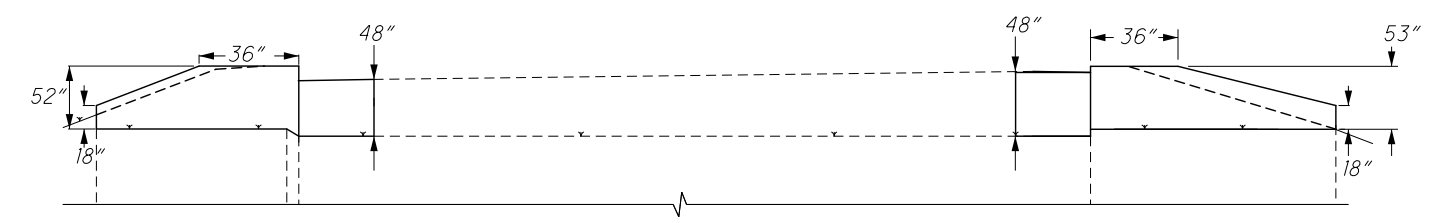

REAR ABUTMENT SEALANT DETAILS

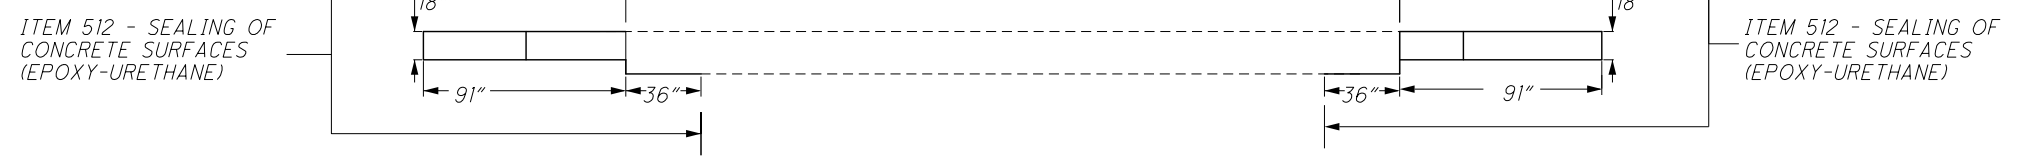

FORWARD ABUTMENT SEALANT DETAILS

ITEM	QUANTITY	UNIT	DESCRIPTION
512	87	SY	SEALING OF CONCRETE SURFACES (EPOXY-URETHANE)
512	87	SY	REMOVAL OF EXISTING COATINGS FROM CONCRETE SURFACES

NOTES:
 1) SEAL ALL EXPOSED WINGWALL AND ABUTMENT SURFACES AS SHOWN WITH ITEM 512 O SEALING OF CONCRETE SURFACES (EPOXY-URETHANE).
 2) ALL QUANTITIES CARRIED TO SHEET 1/2.

