
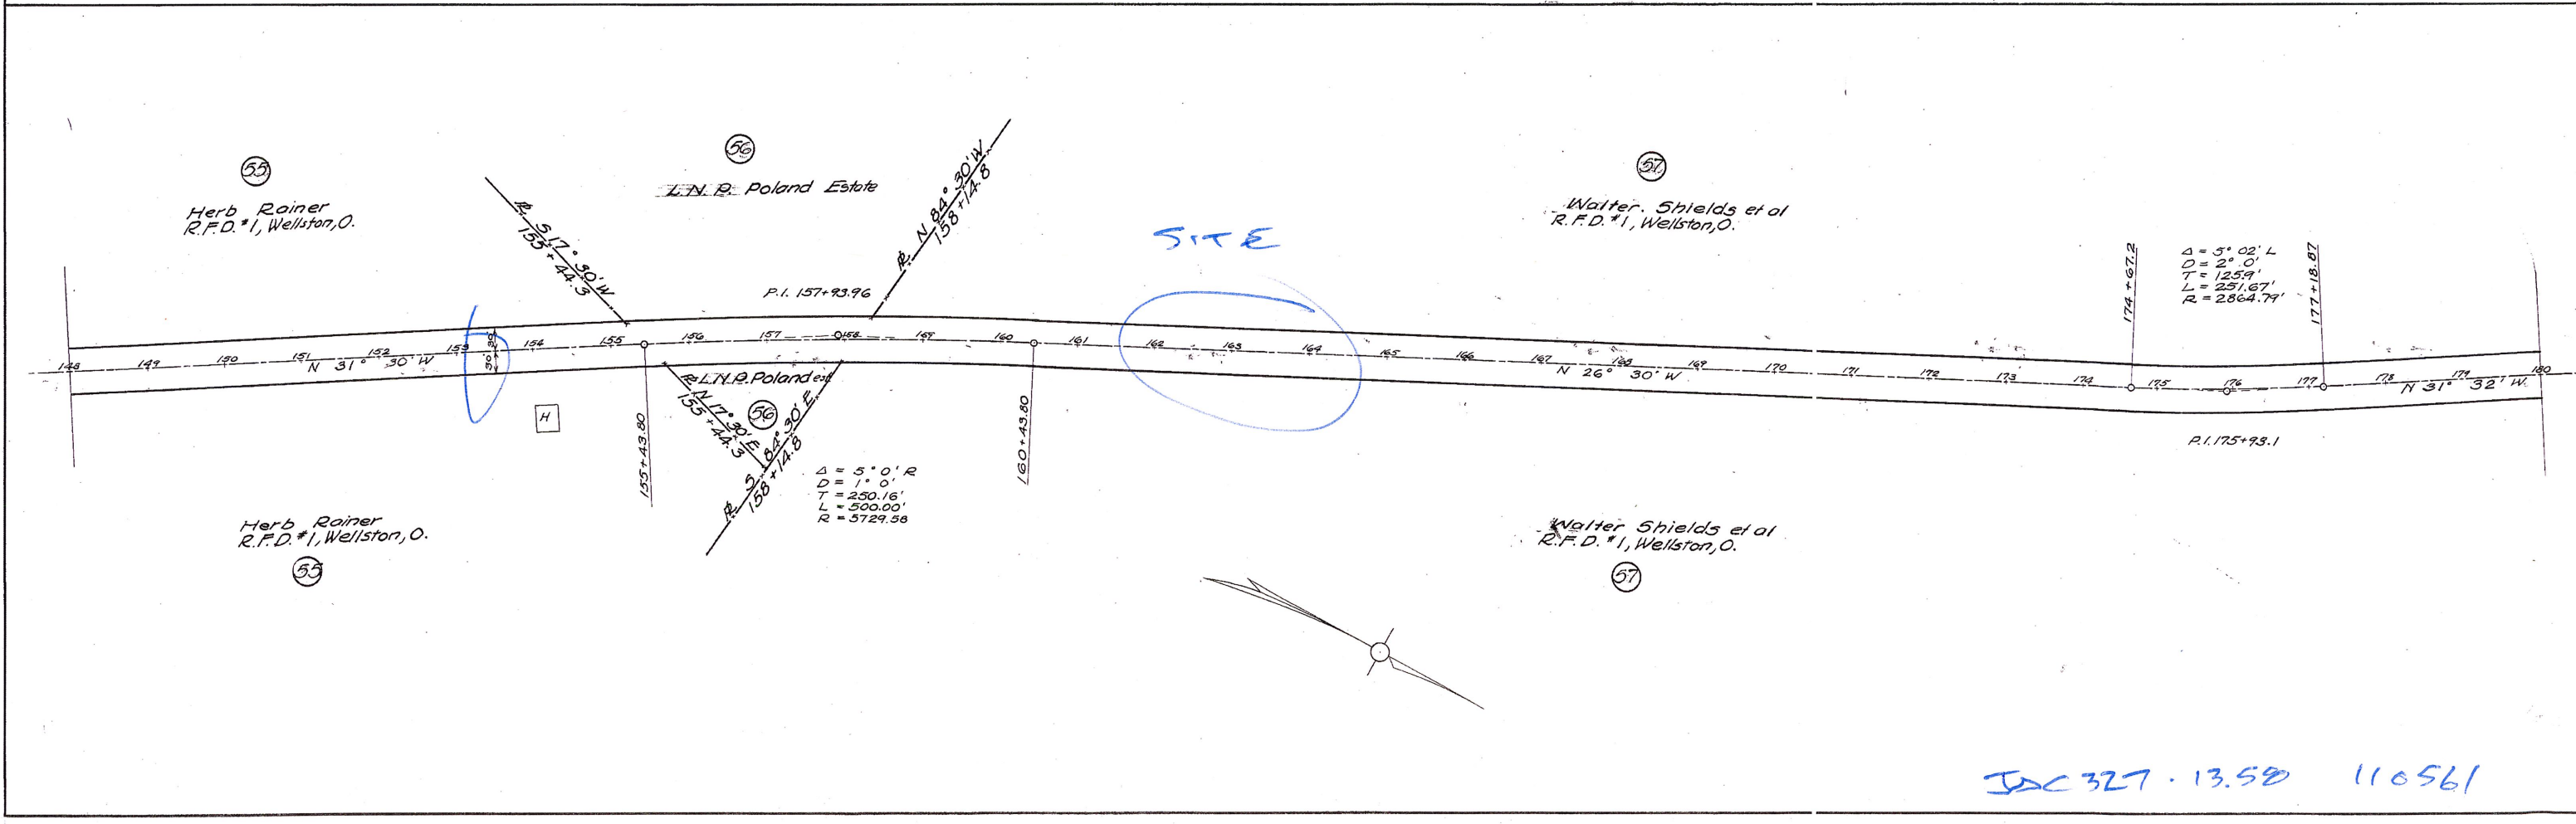


FED RD DIST NO	STATE	FED AID PROJ NO	FISCAL YEAR
10	OHIO		1934

S H 699 SEC CPT
JACKSON COUNTY

1934

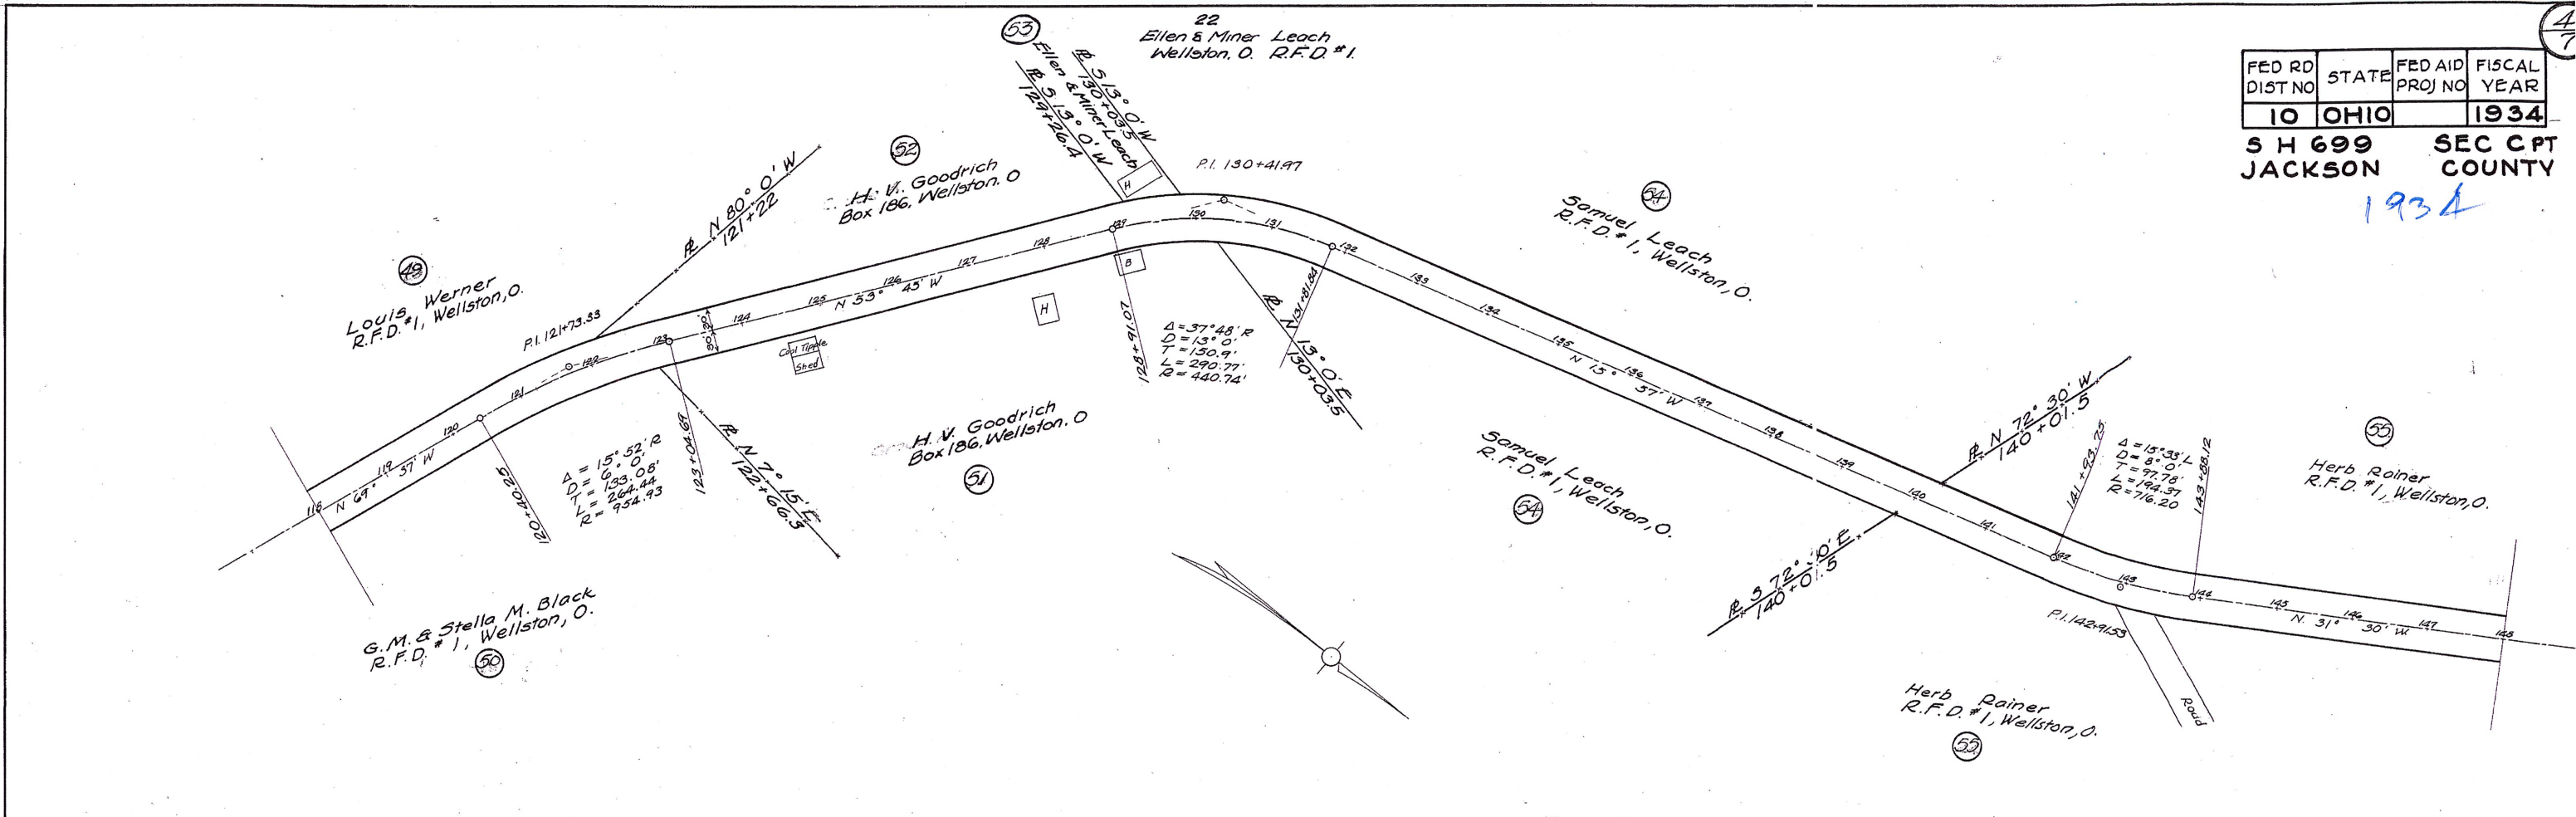

JAC 327-13.58 110561