



LOCATION PLAN JEF-152-0.01 1950

SCALE: 1" = 20'

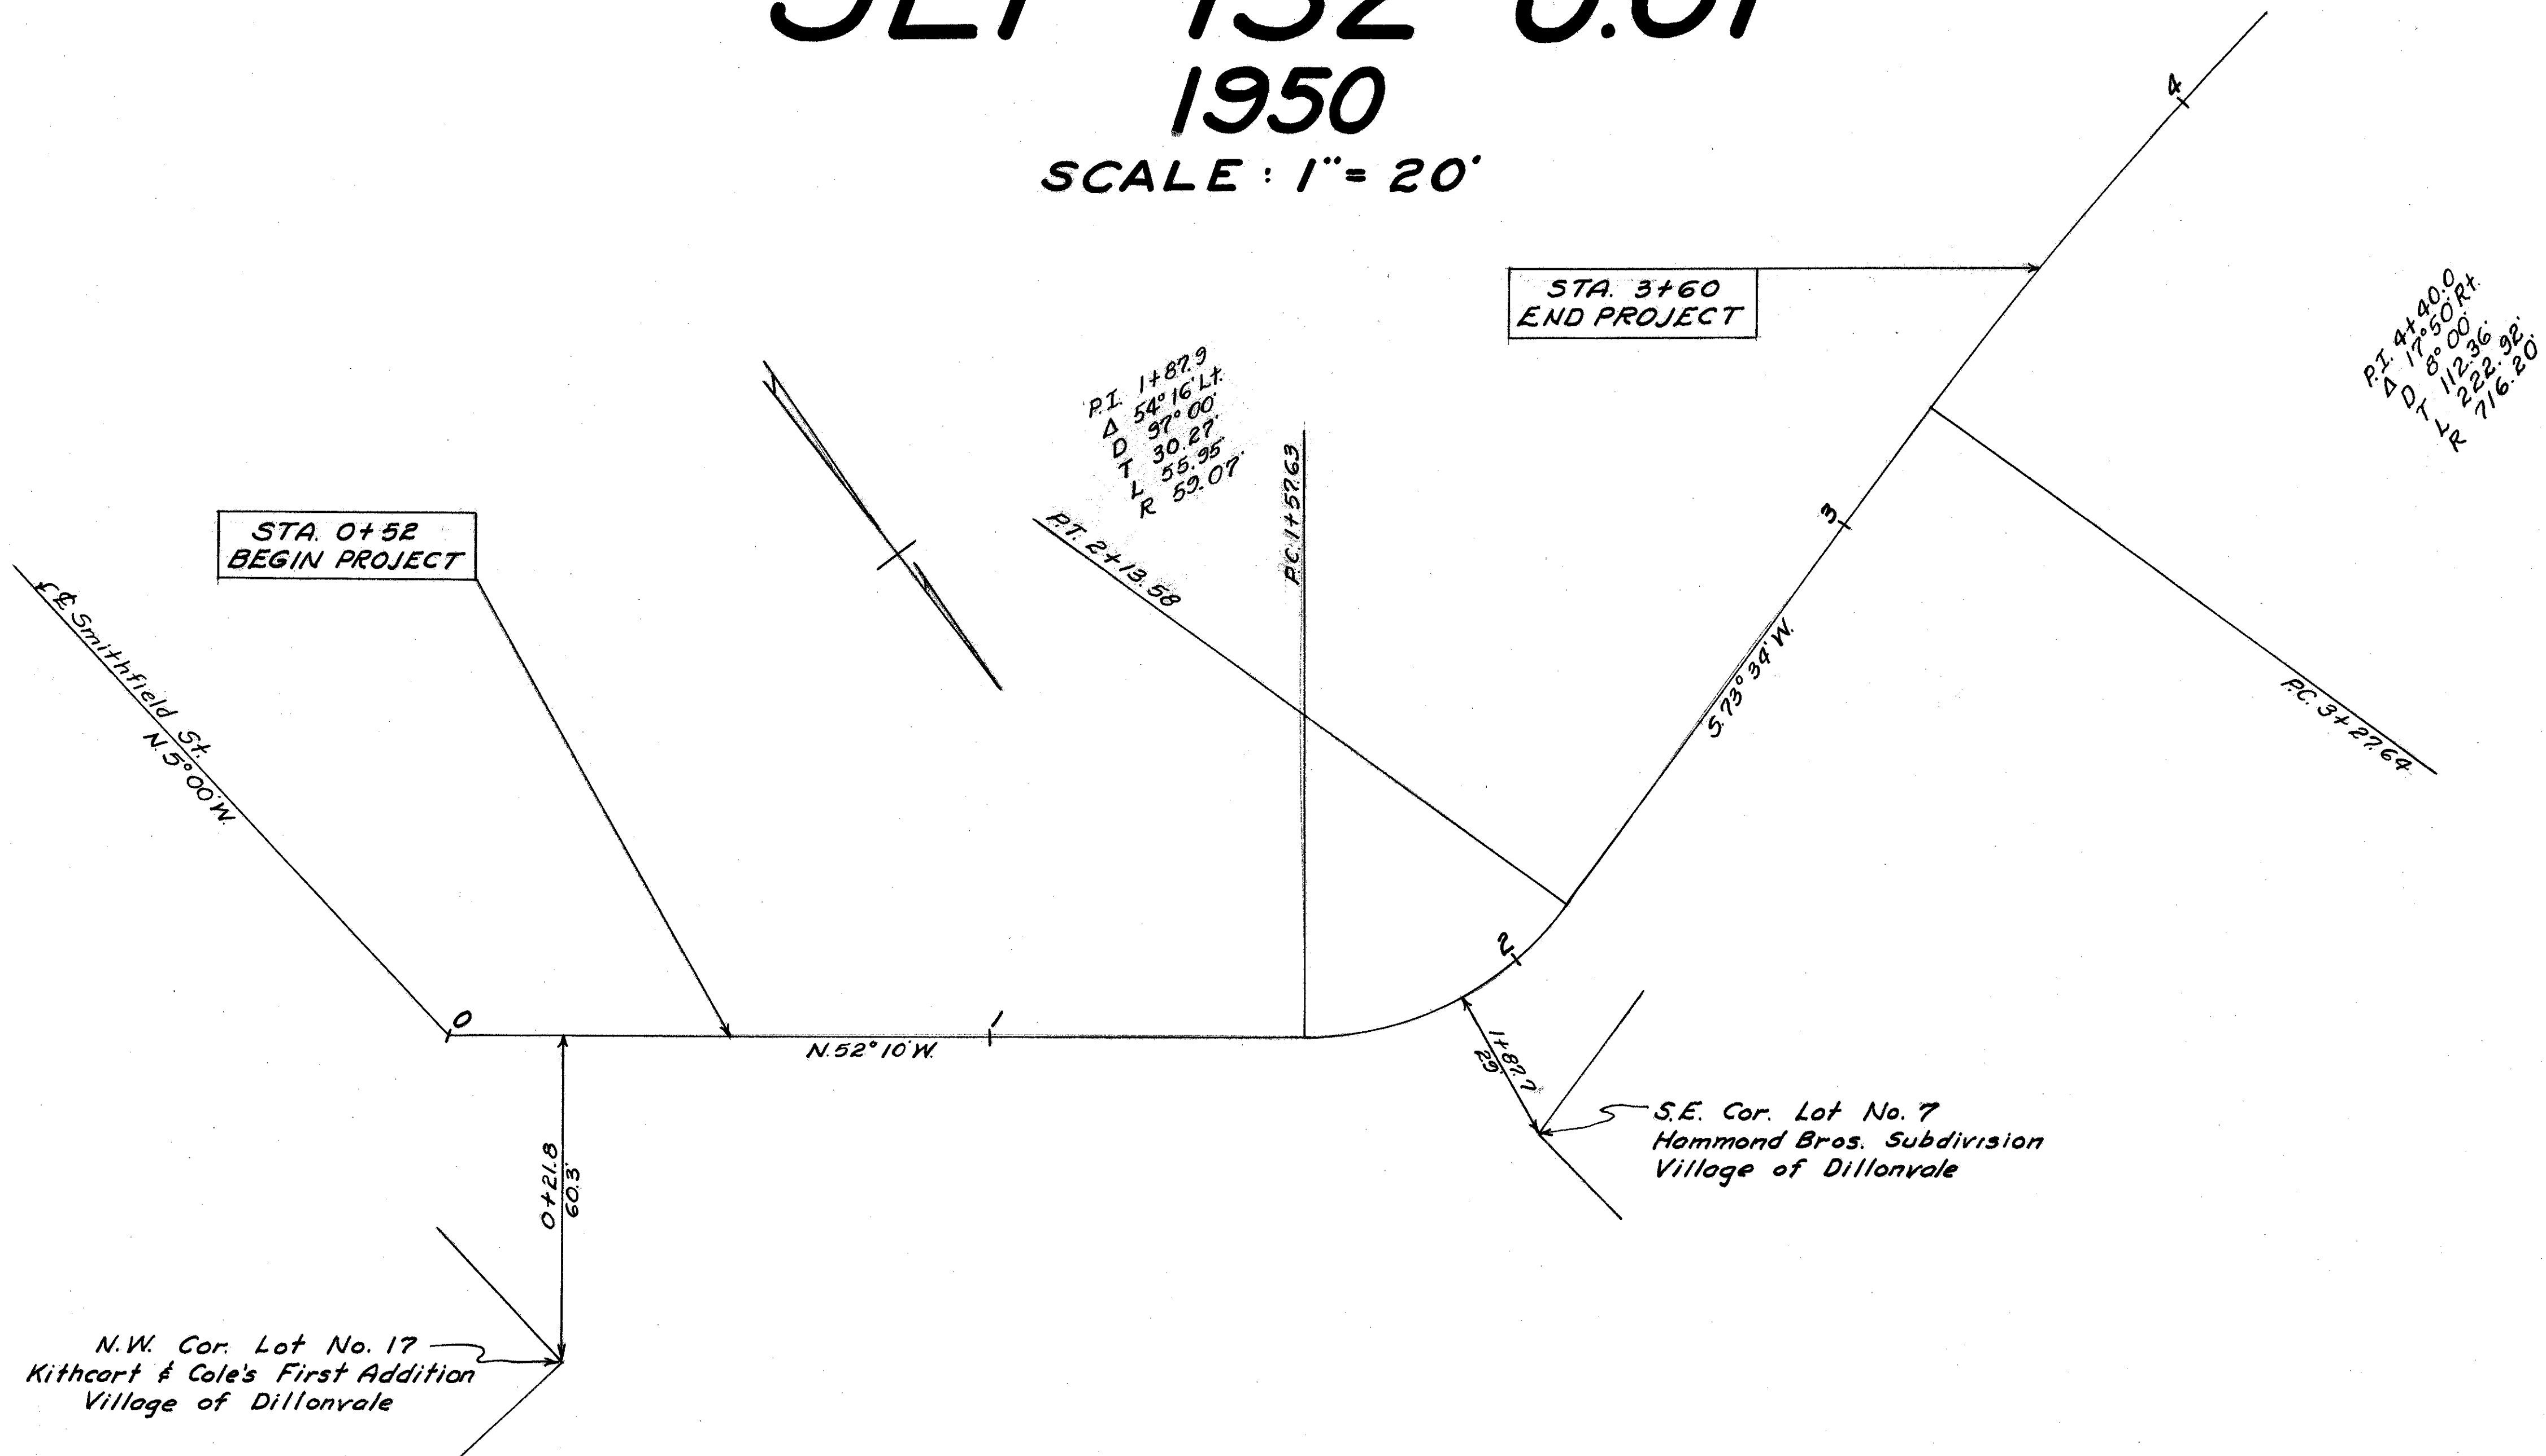

CENTER LINE REFERENCE MONUMENTS WILL BE SET BEFORE OR AFTER CONSTRUCTION

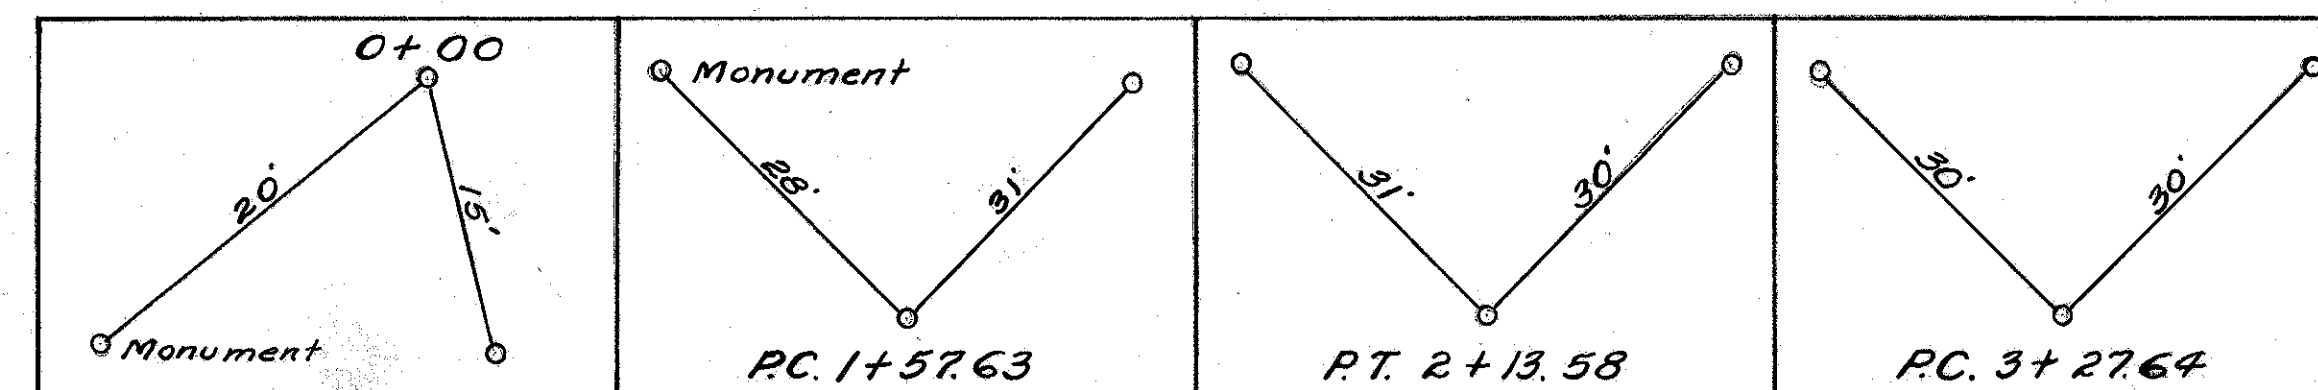

175872
State of Ohio, Jefferson County, ss.
PRESENTED FOR RECORD Feb. 16, 1950
AT 11:50 A.M.
RECORDED Feb. 10, 1950
VOL. No. 6 PAGE 185
J. J. Gilligan
COUNTY ENGINEER

I hereby certify that this plat is correct to the best of my knowledge and belief.

Signed Dwain W. Smith Division Engineer.
Date 7-1-50

FED. RD. DIVISION	STATE	PROJECT	TYPE FUNDS
2	OHIO		

STA. 0+52
BEGIN PROJECT

STA. 3+60
END PROJECT

