


LOCATION PLAN

JEF-164-5.97

1963

SCALE: 1" = 50'

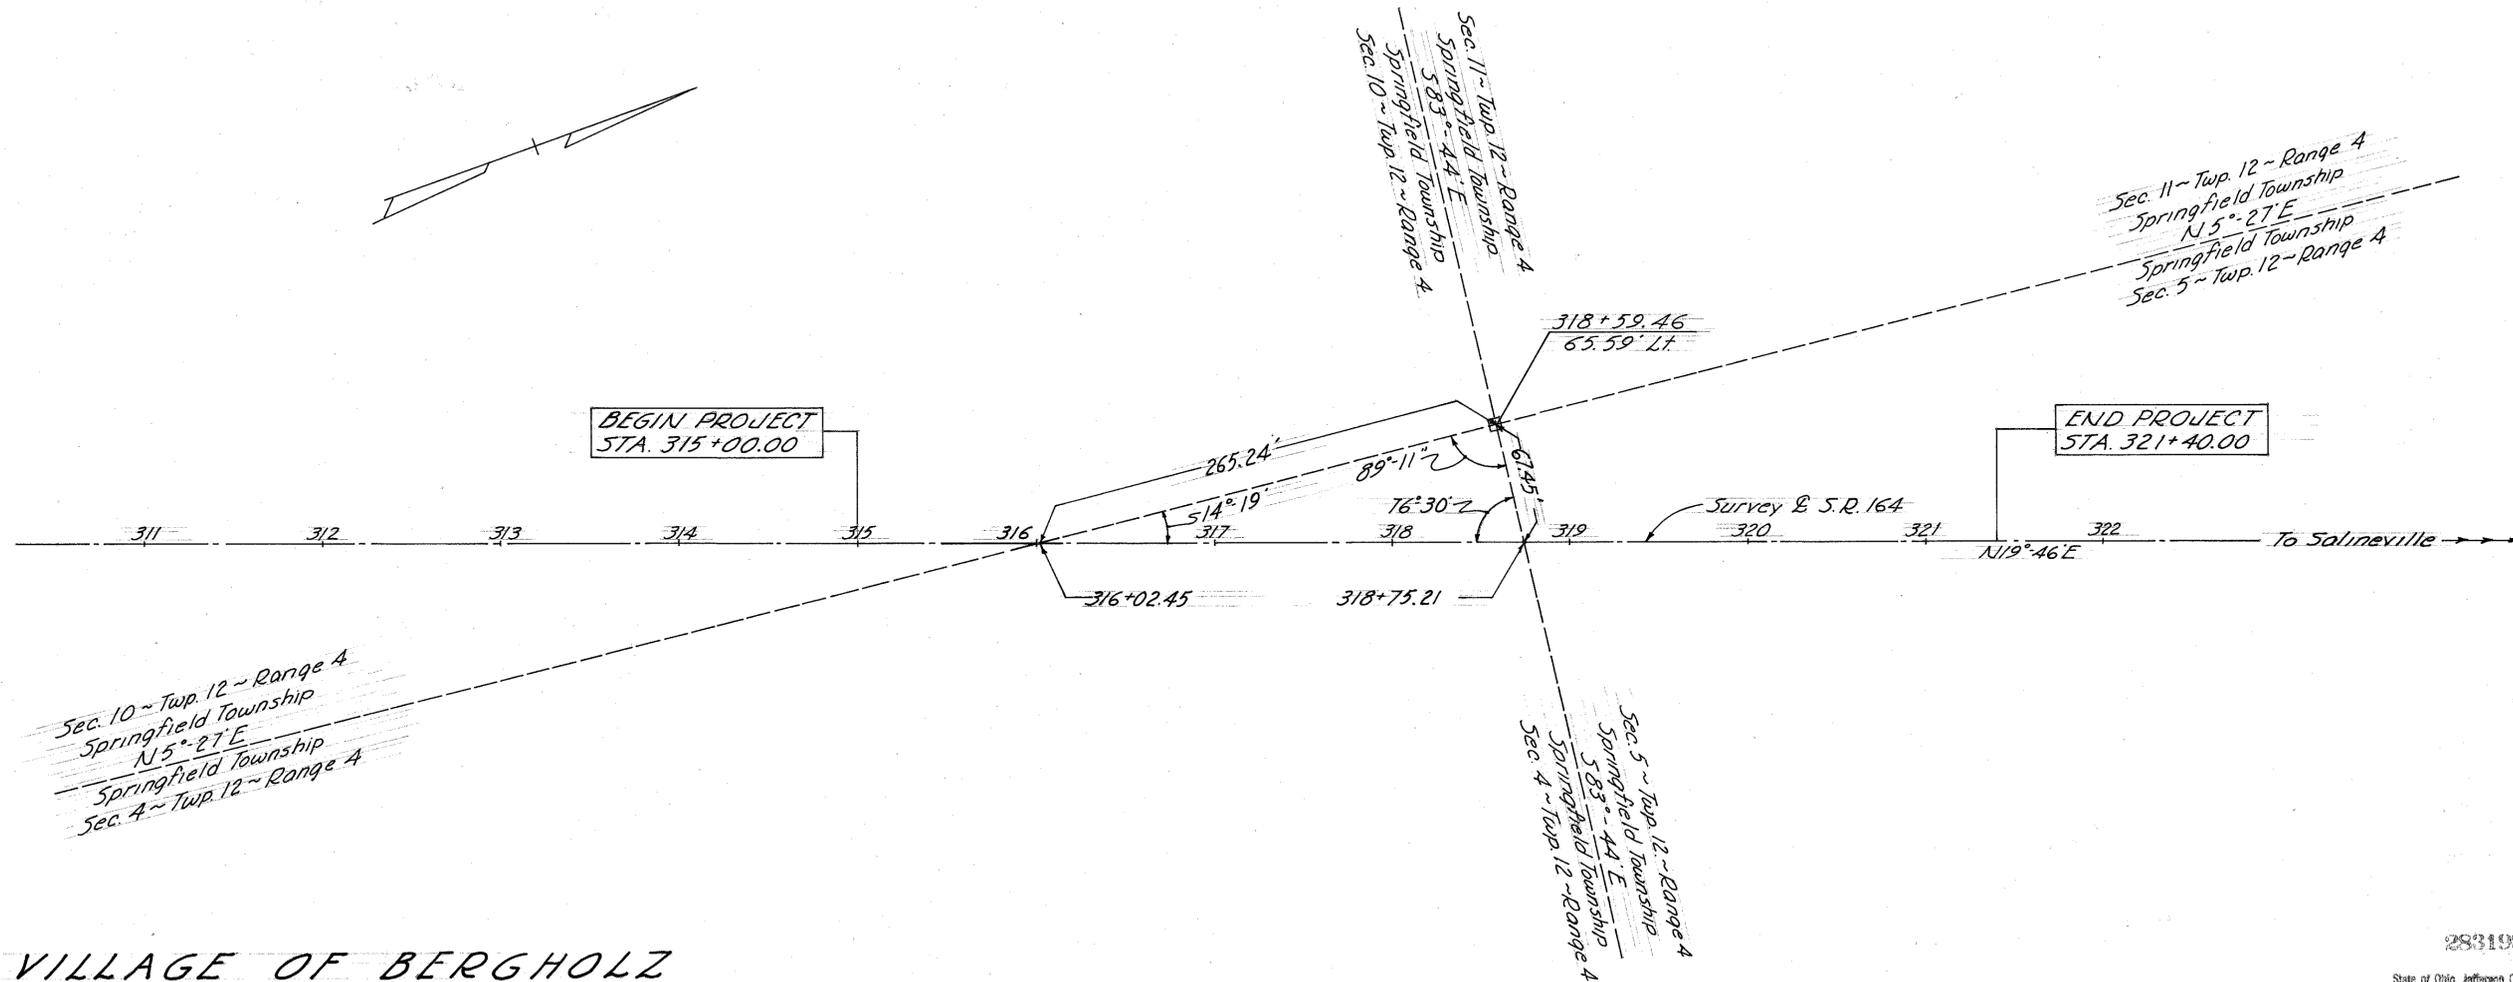

VILLAGE OF BERGHOLZ

CENTER LINE MONUMENT ASSEMBLIES
WILL BE SET ON CENTER LINE DURING
CONSTRUCTION AT THE FOLLOWING STATIONS:

P.O.T. STA. 315+00
P.O.T. STA. 320+00

Signed: Carl W. Nelson
Division Deputy Director
Date: 7-3-63

I hereby certify that this plat is
a true delineation of a survey made
for the Ohio Department of Highways
in 1963.

Leir Kuntz
Registered Surveyor
Date: 7-3-63



283109

State of Ohio, Jefferson County ss
PRESENTED for RECORD July 5, 1963
AT 12:30 P.M.
RECORDED July 12, 1963
VOL. No. 10 PAGE 27
COUNTY RECORDER
Recorder's Fee \$ 2.00

July 5, 1963
TRANSFER NOT NECESSARY
Stephen J. Hamrock
STEPHEN J. HAMROCK
COUNTY CLERK

