


- (CW) ITEM 642 - CROSSWALK LINE, TYPE 1
- (S) ITEM 642 - STOP LINE, TYPE 1

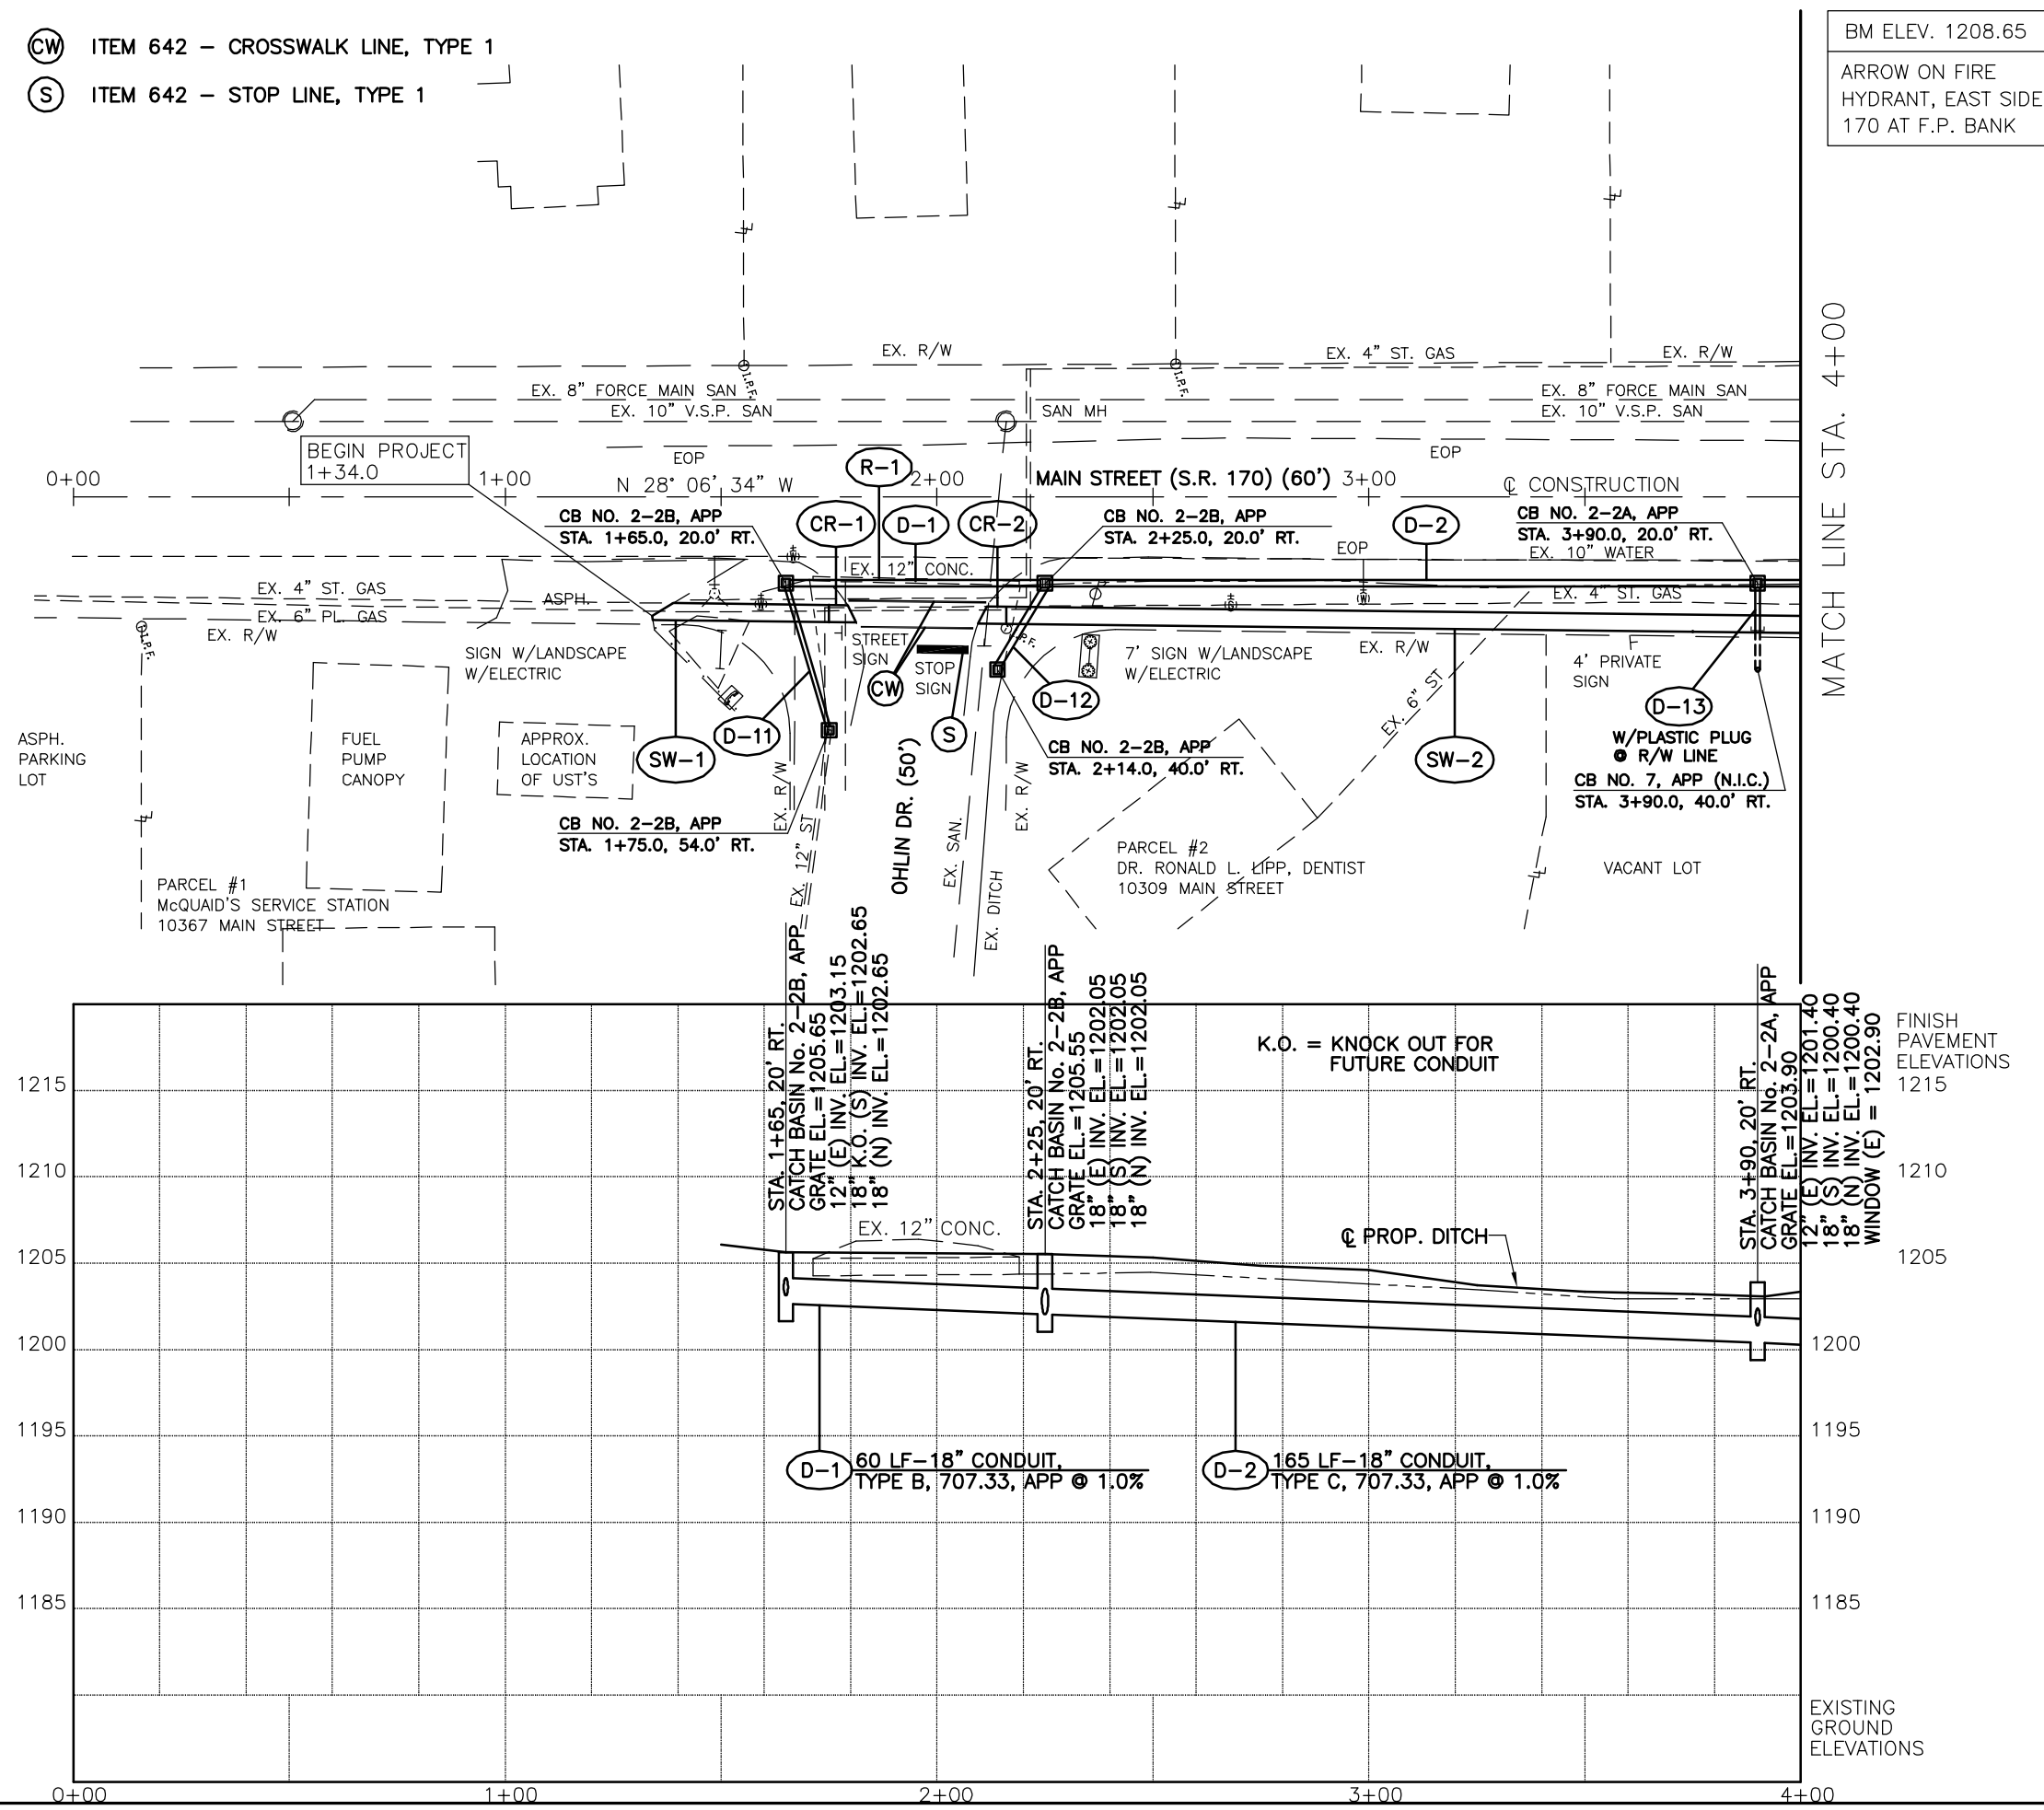

BM ELEV. 1208.65
ARROW ON FIRE HYDRANT, EAST SIDE 170 AT F.P. BANK

MATCH LINE STA. 4+00


MAH-170-5.22

PLAN AND PROFILE
STA. 0+00 TO STA. 4+00

