


ADDITIONAL RIGHT-OF-WAY EASEMENT FOR KLINGER ROAD-SEC.18 T-8 R-5 NEWBERRY TOWNSHIP

PLAT BOOK 9 PAGE NO. 69
MIAMI COUNTY RECORDERS PLAT RECORDS
RECEIVED FOR RECORD THIS 28TH DAY
OF JANUARY 1966 AT 2:20 P.M.
FILE NUMBER 37032

Mary B. Gustine, Recorder
MIAMI COUNTY RECORDER
by *Emily Mc Neal, Deputy*

VOLUME NO. 8 PAGE NO. 65
MIAMI COUNTY ENGINEERS RECORD OF
ROAD SURVEYS.

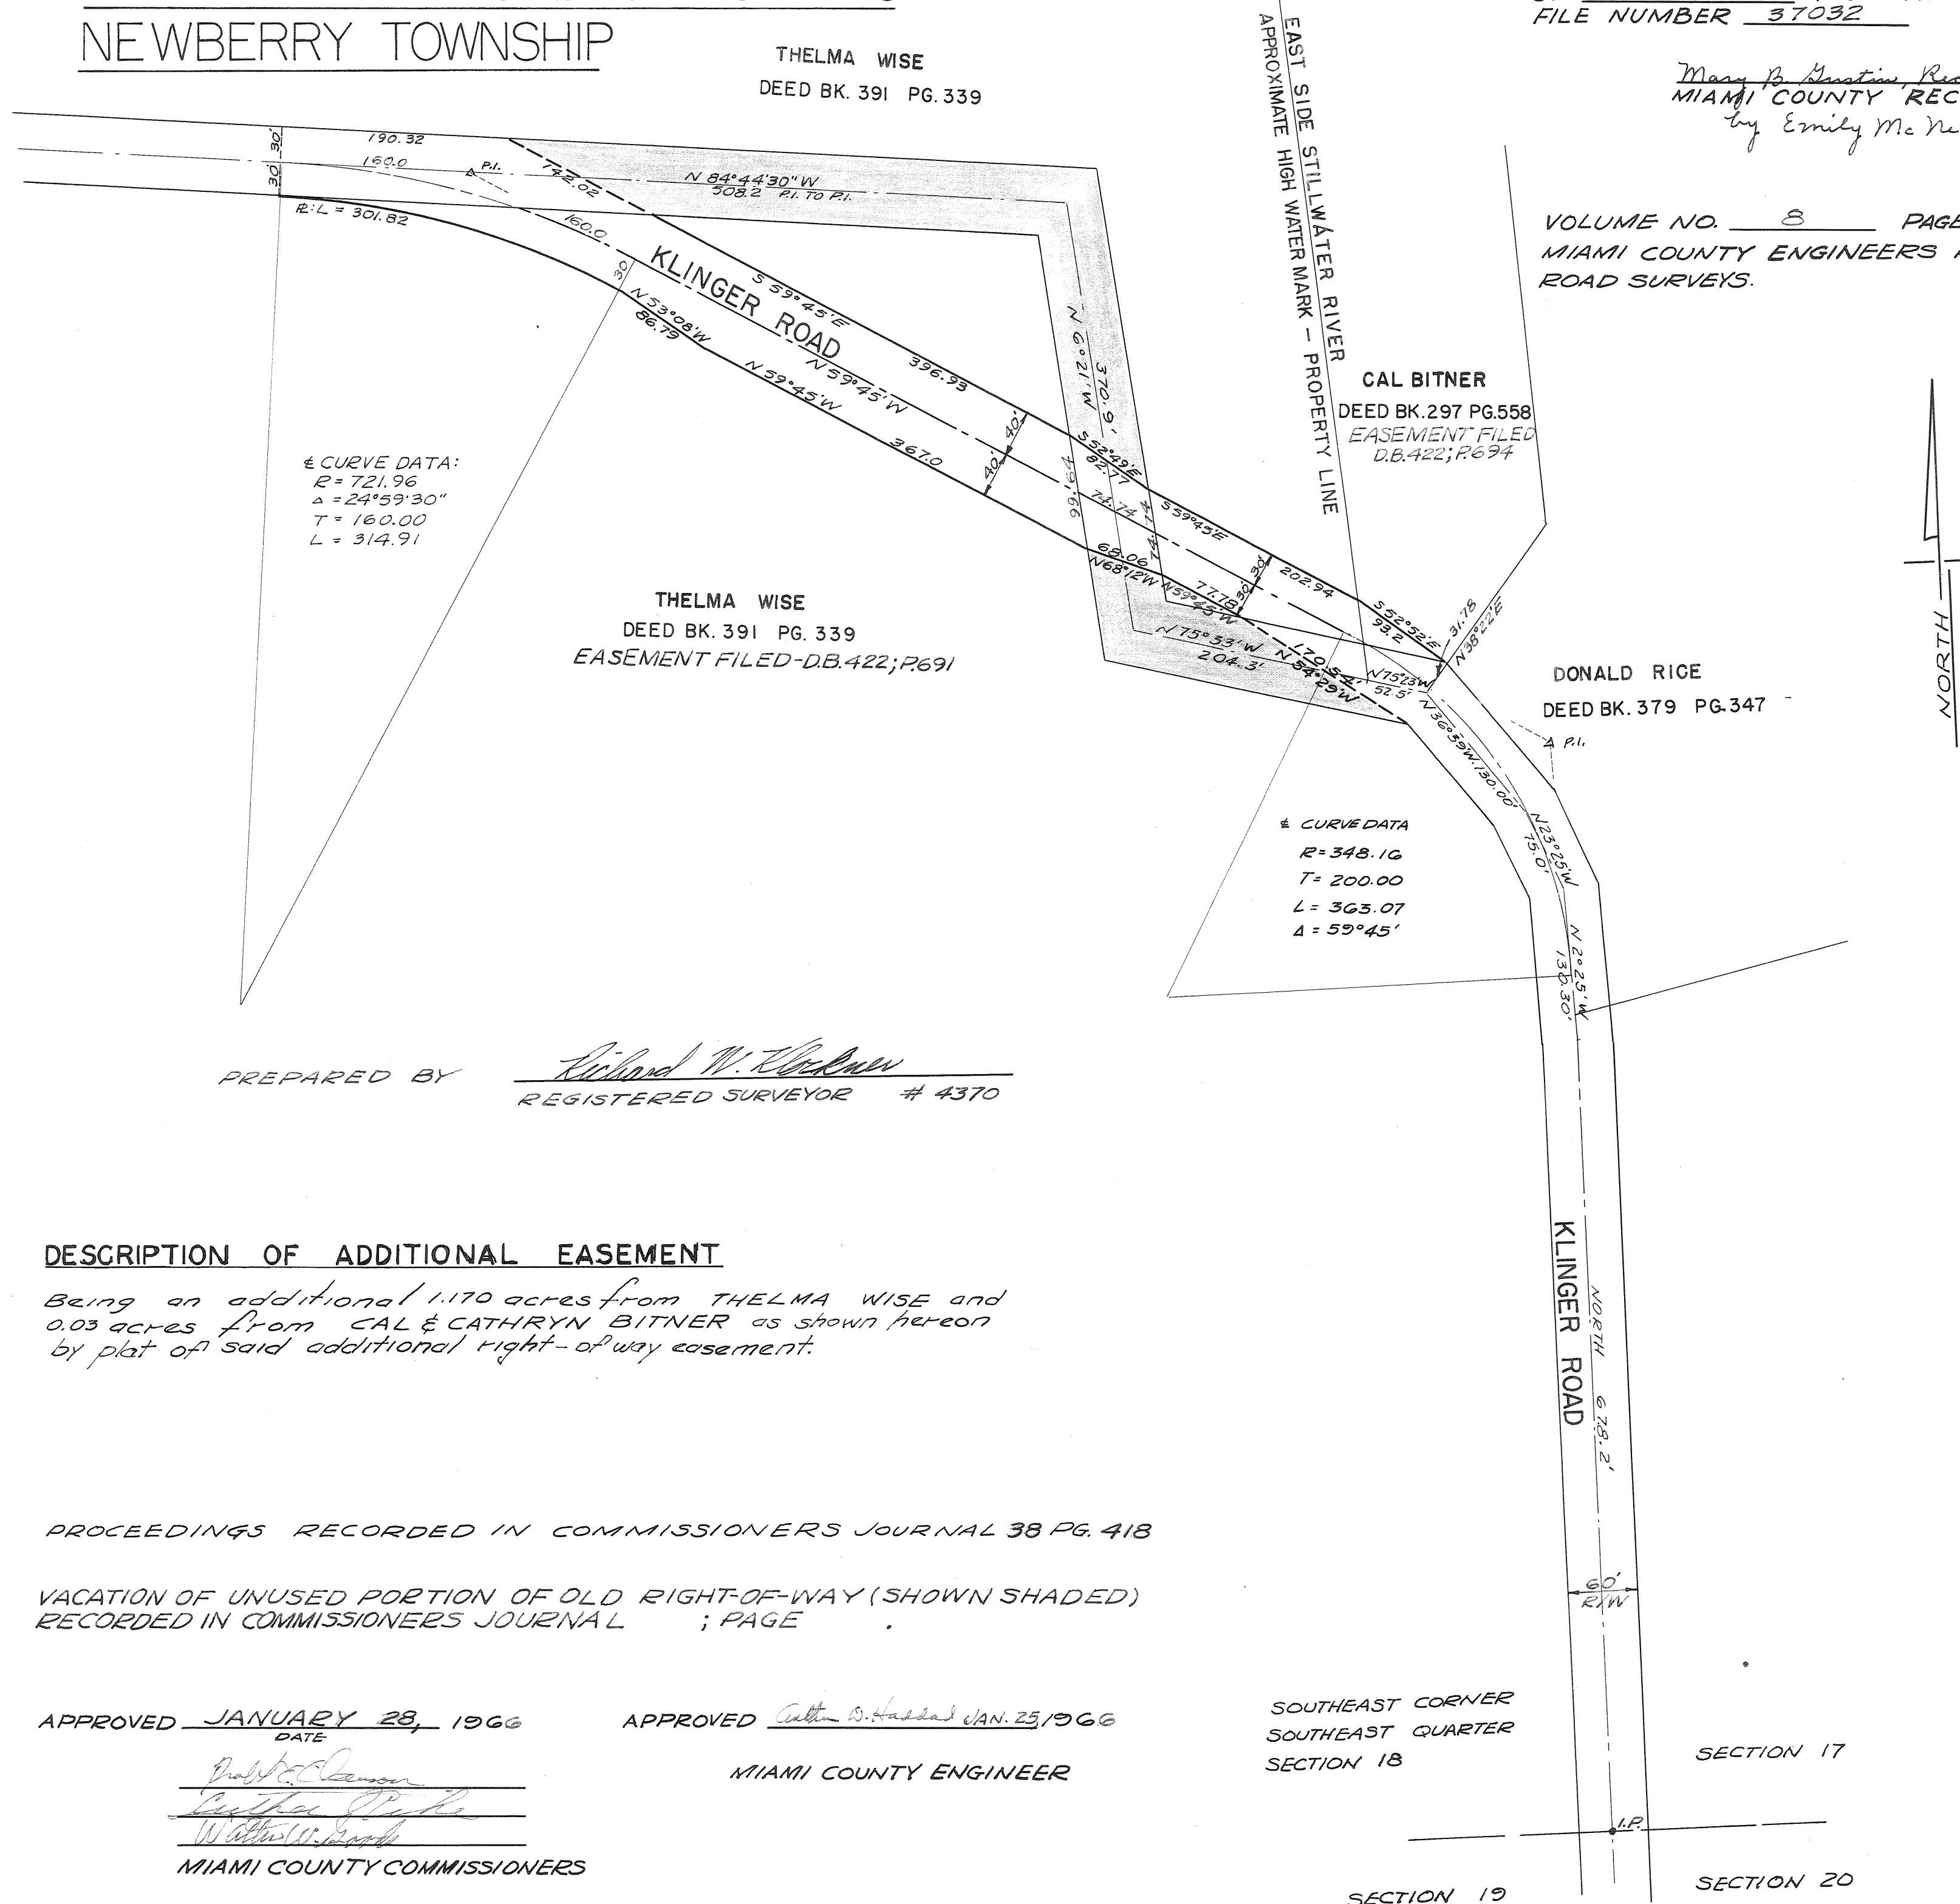

PREPARED BY Richard W. Elckman
REGISTERED SURVEYOR # 4370

DESCRIPTION OF ADDITIONAL EASEMENT

Being an additional 1.170 acres from THEIMA WISE and 0.03 acres from CAL & CATHRYN BITNER as shown hereon by plat of said additional right-of-way easement.

PROCEEDINGS RECORDED IN COMMISSIONERS JOURNAL 38 PG. 418

VACATION OF UNUSED PORTION OF OLD RIGHT-OF-WAY (SHOWN SHADED)
RECORDED IN COMMISSIONERS JOURNAL ; PAGE .

APPROVED JANUARY 28, 1966
DATE

APPROVED Arthur D. Hassel JAN. 25, 1966

Dwight C. Clanton
Arthur D. Hassel
Walter W. Smith
MIAMI COUNTY COMMISSIONERS

MIAMI COUNTY ENGINEER

SOUTHEAST CORNER
SOUTHEAST QUARTER
SECTION 18

SECTION 17

SECTION 19

SECTION 20