

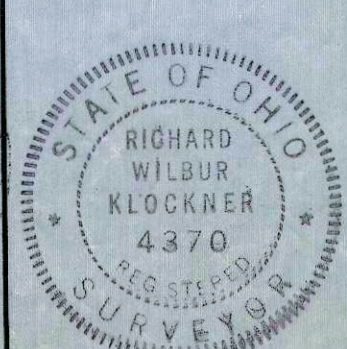
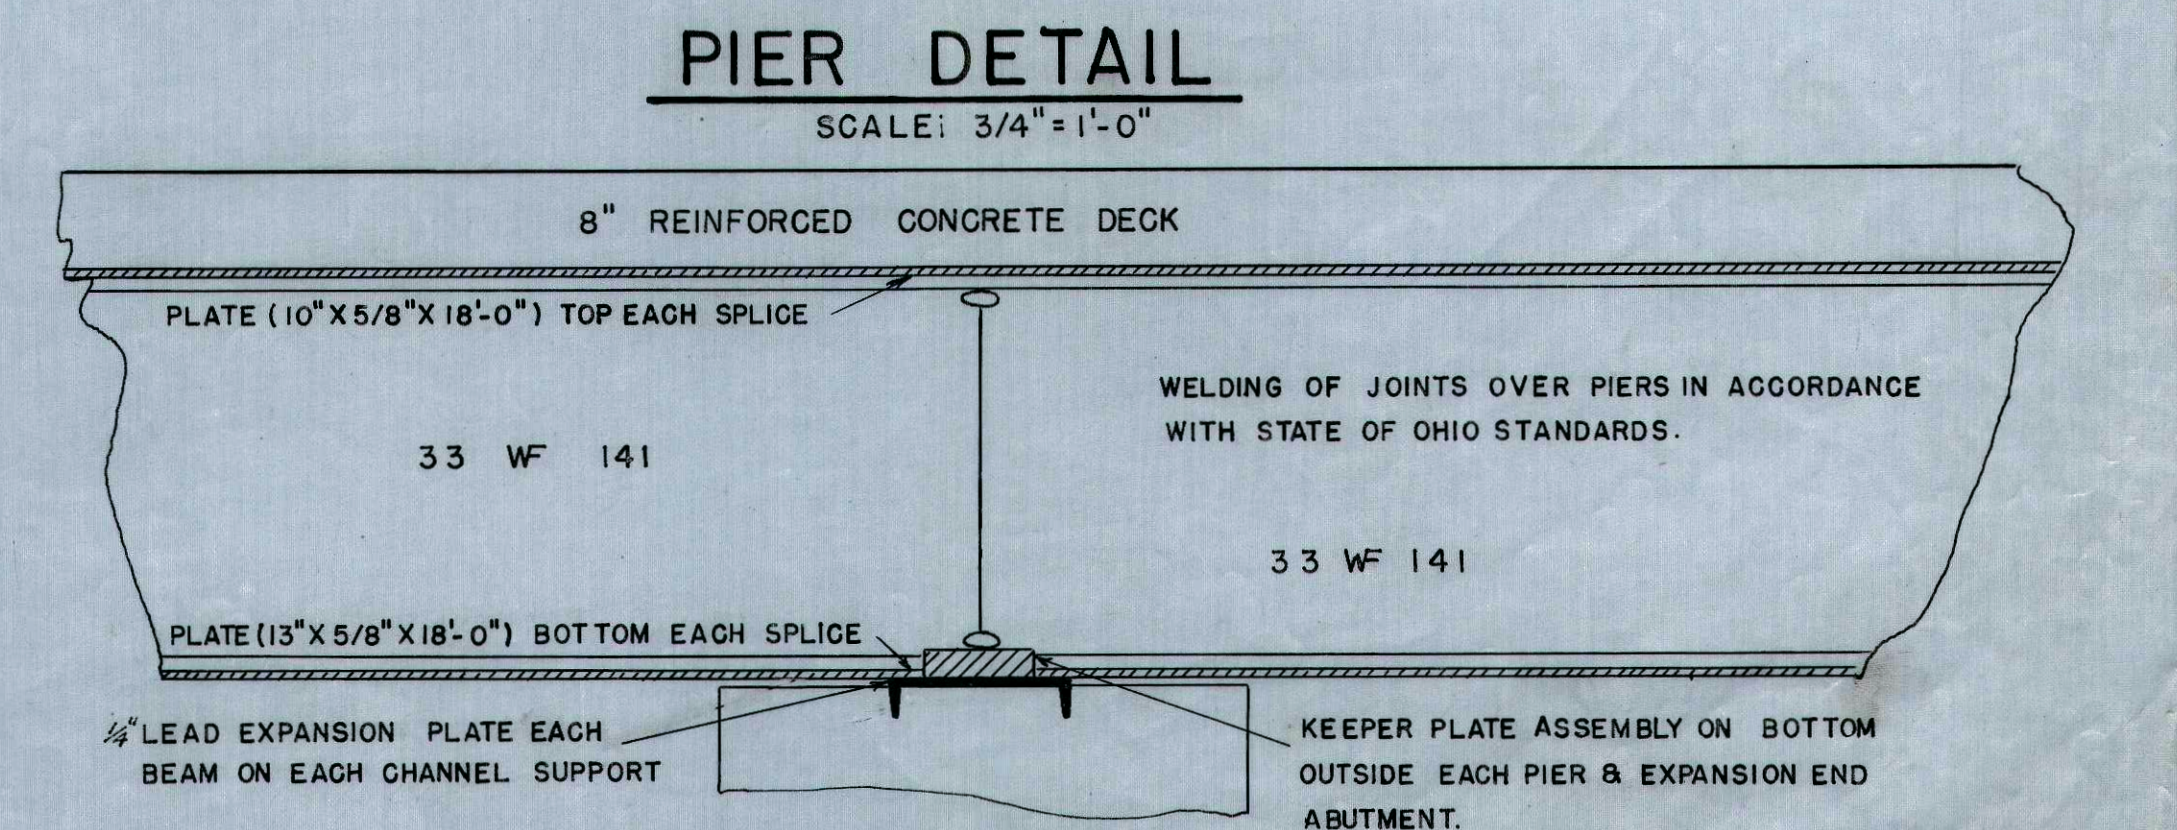
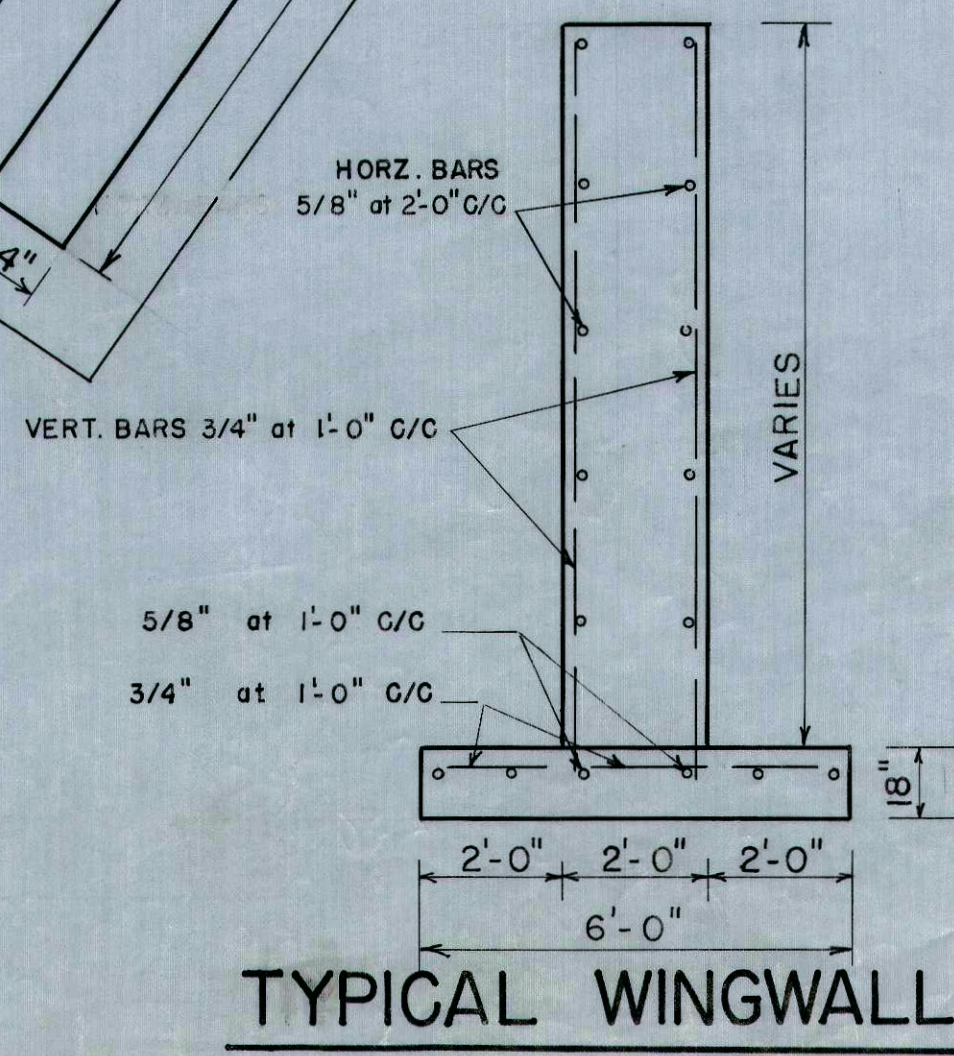
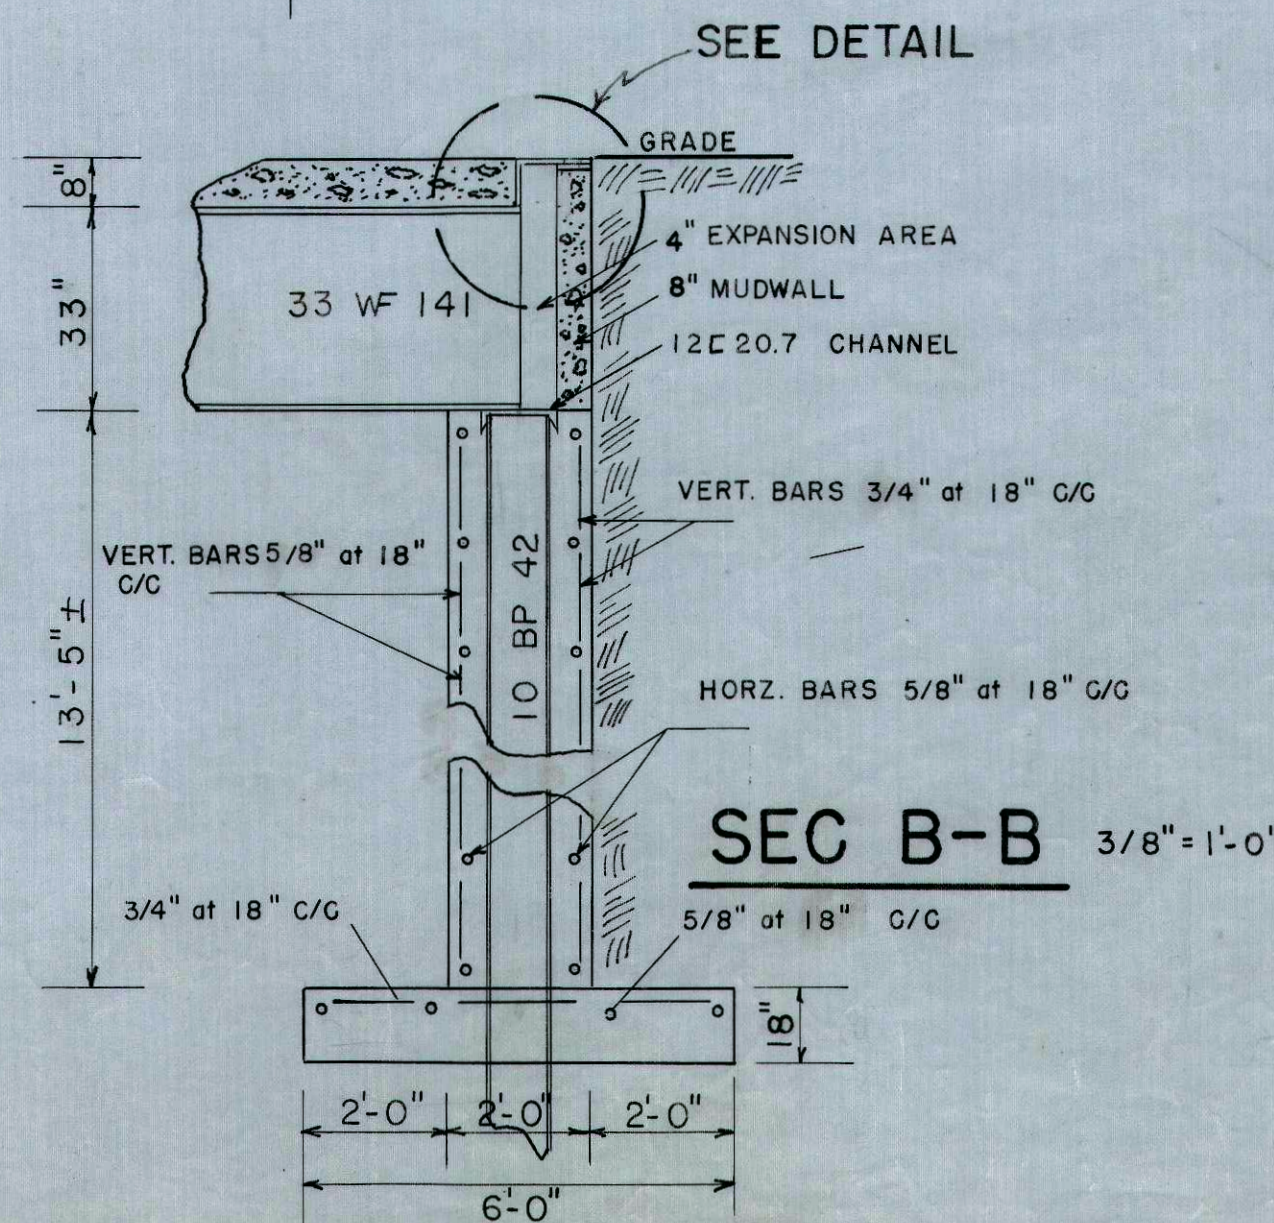
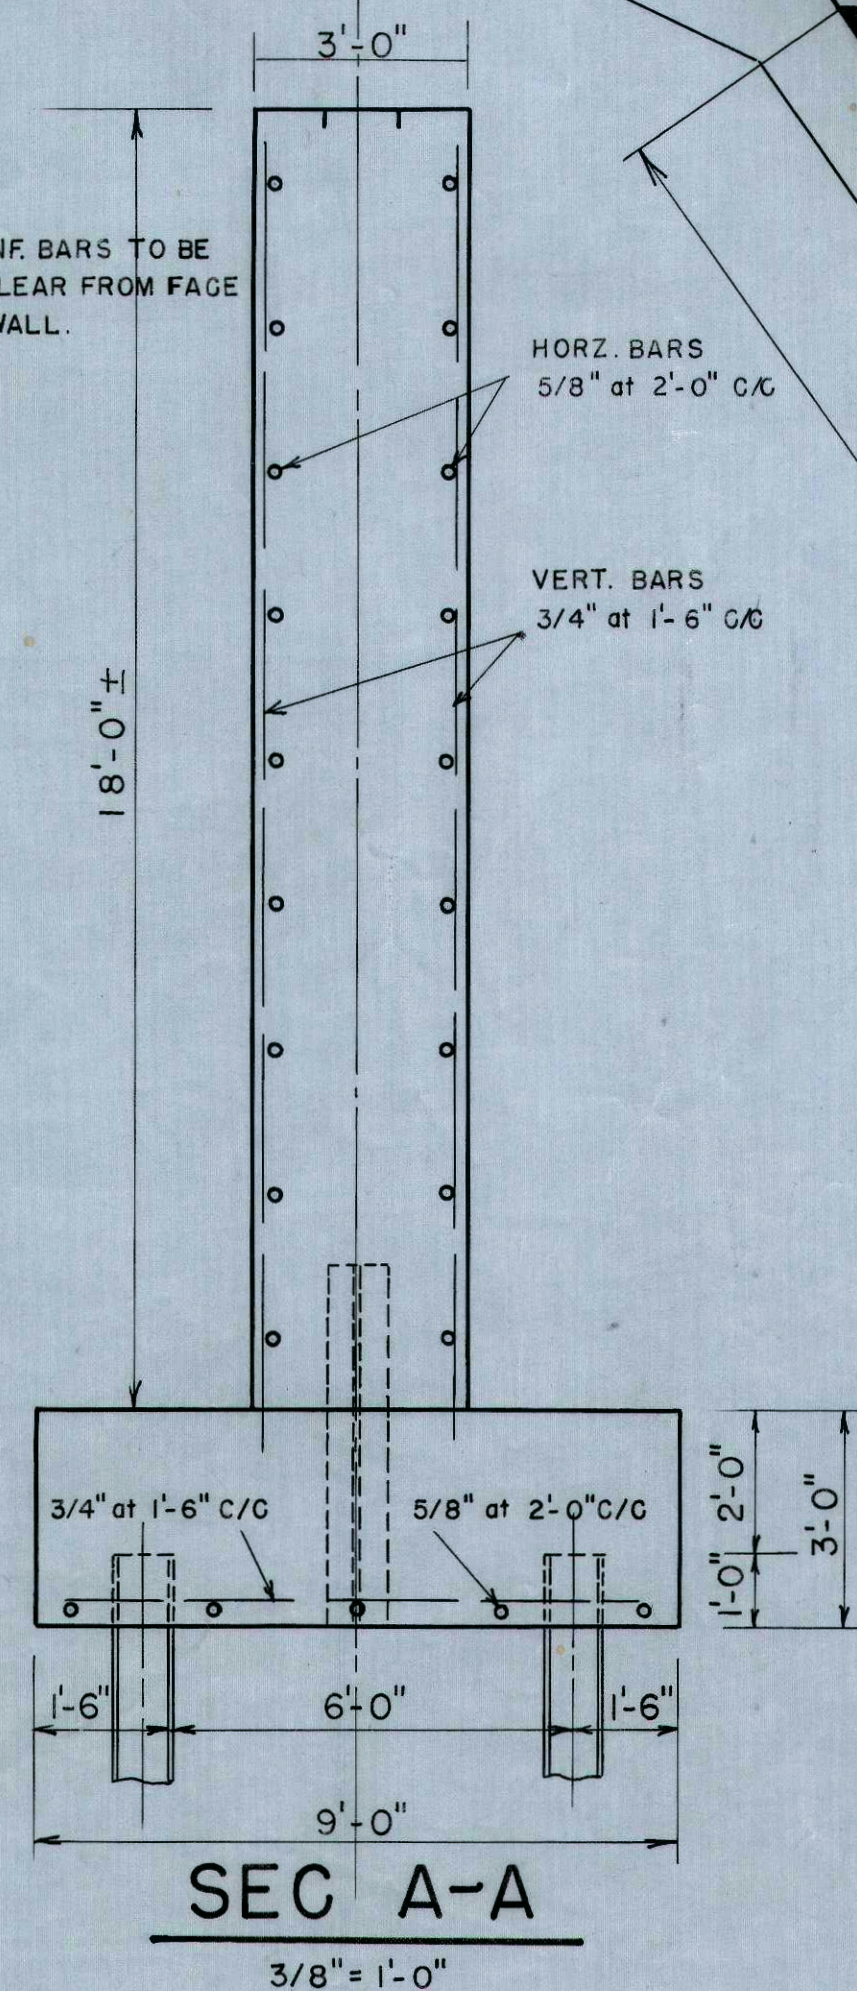
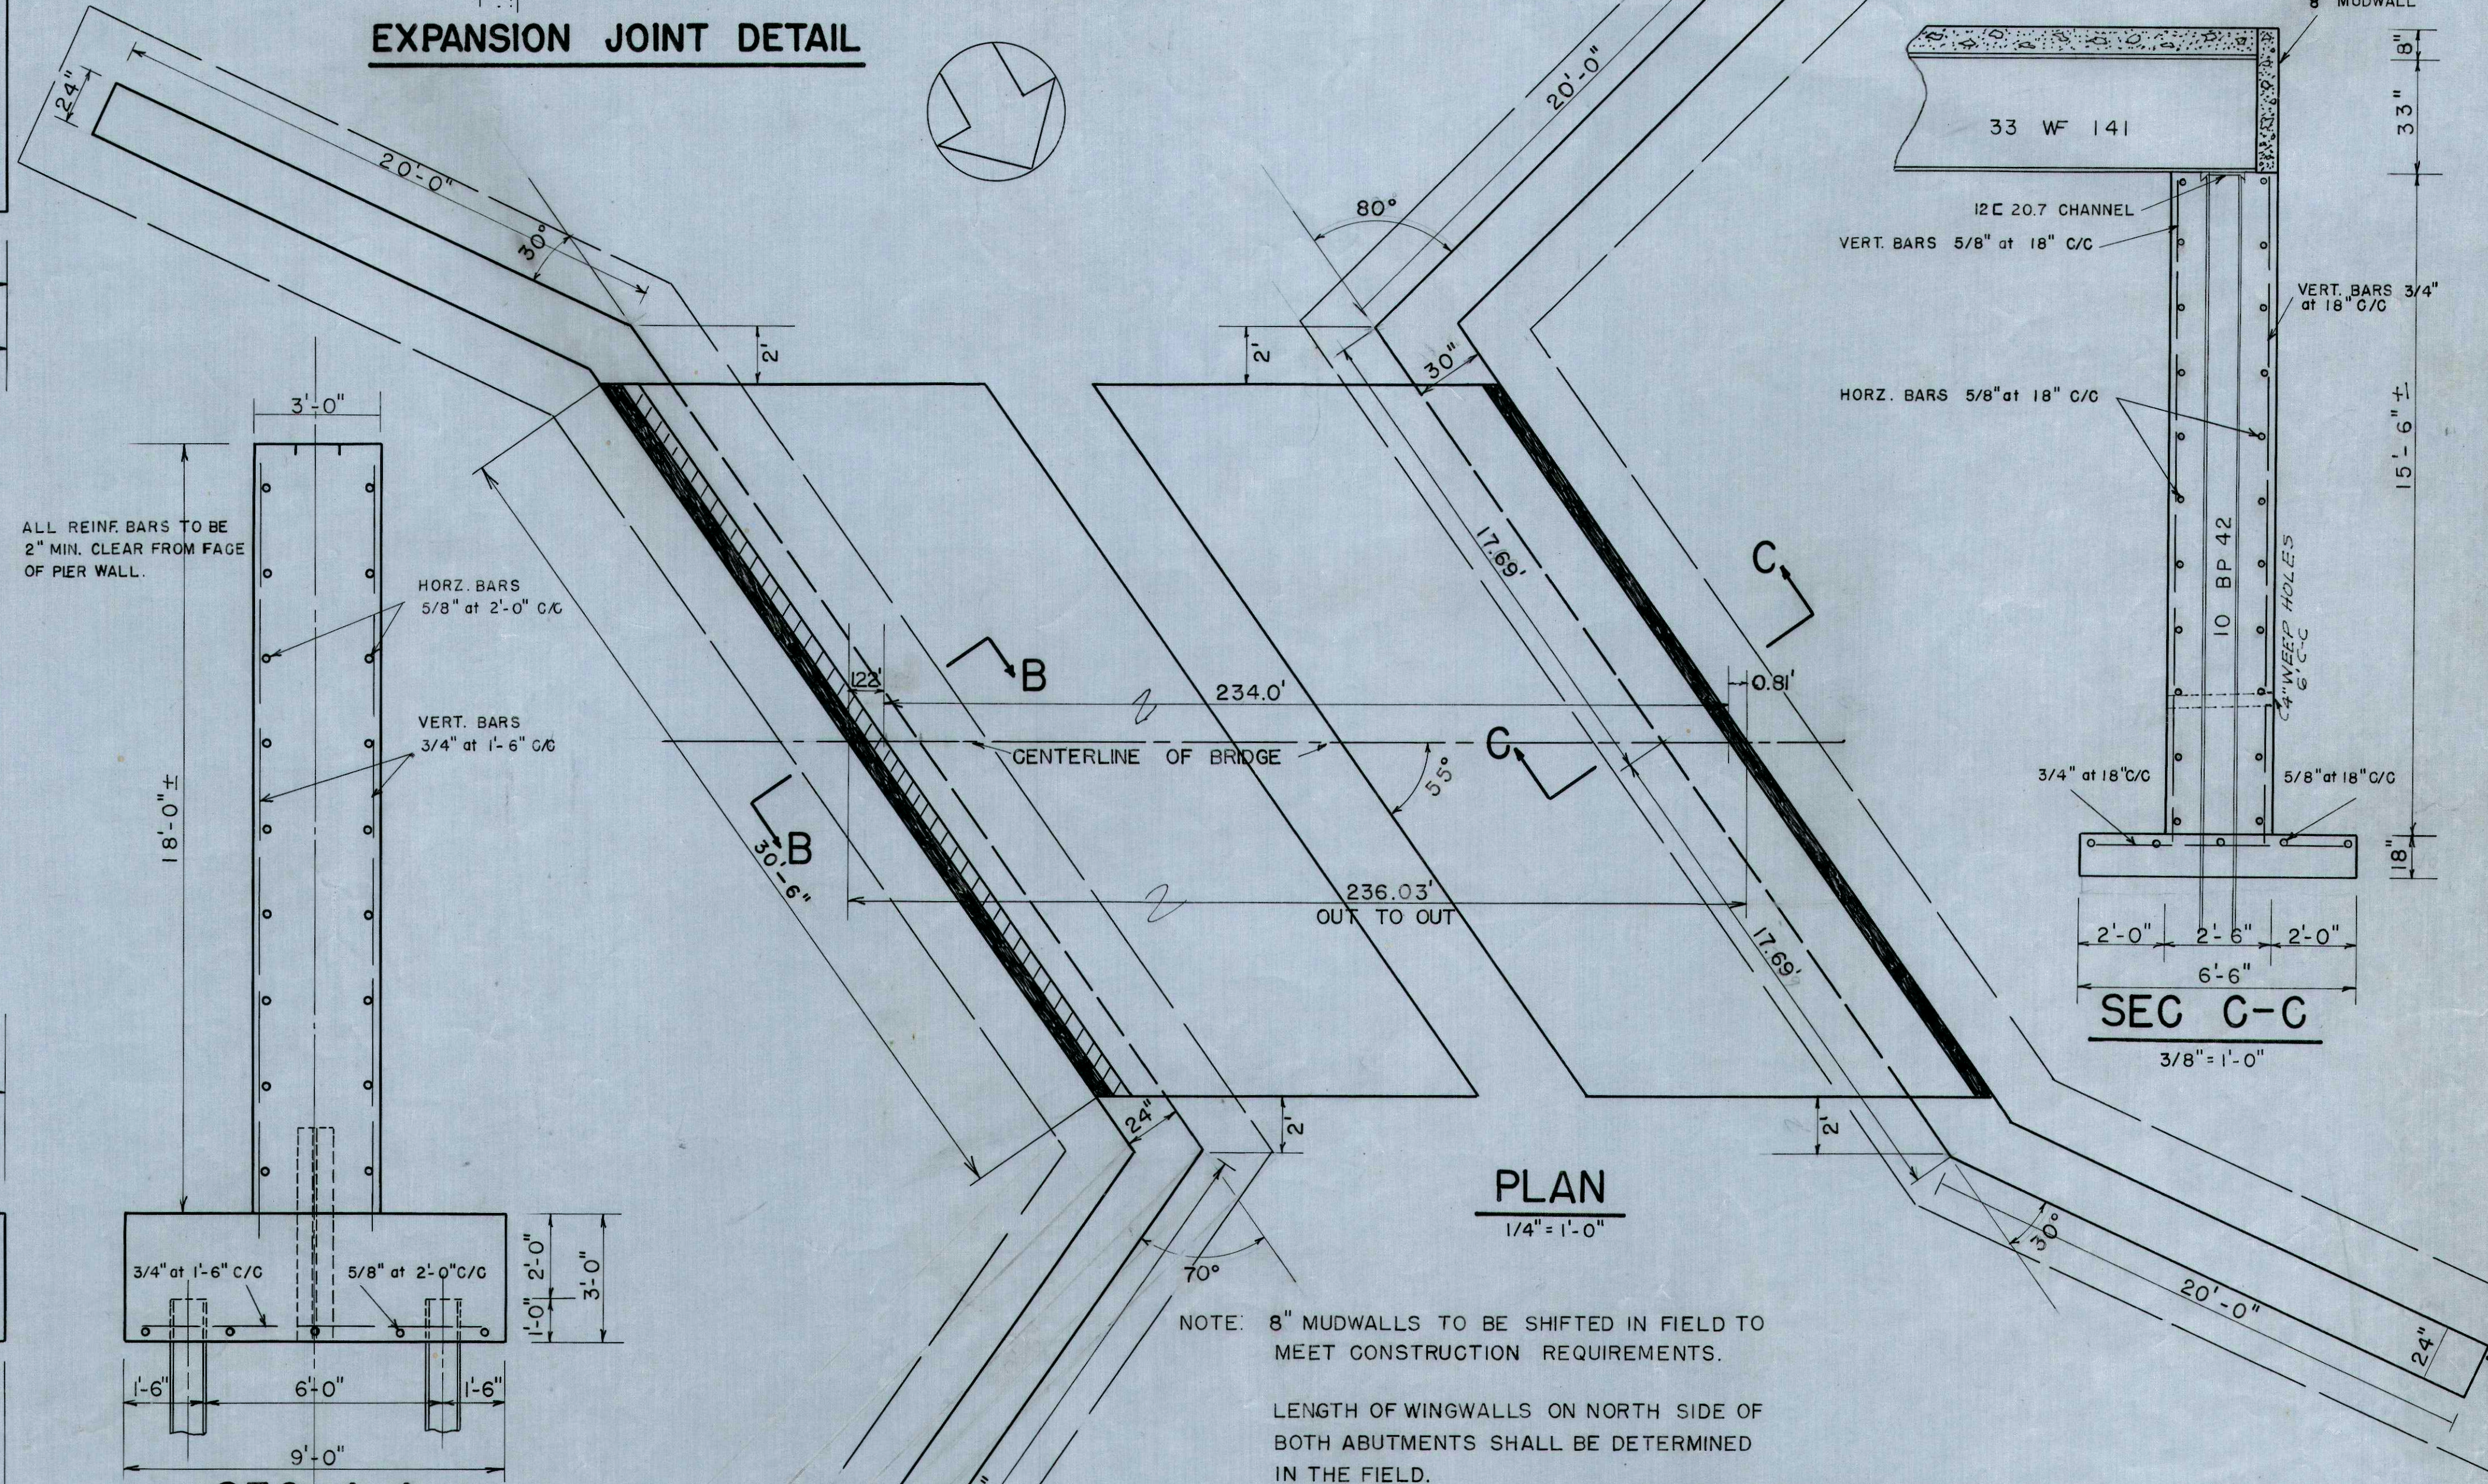
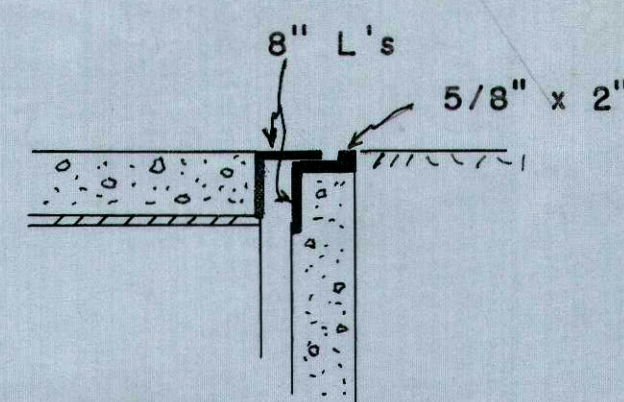
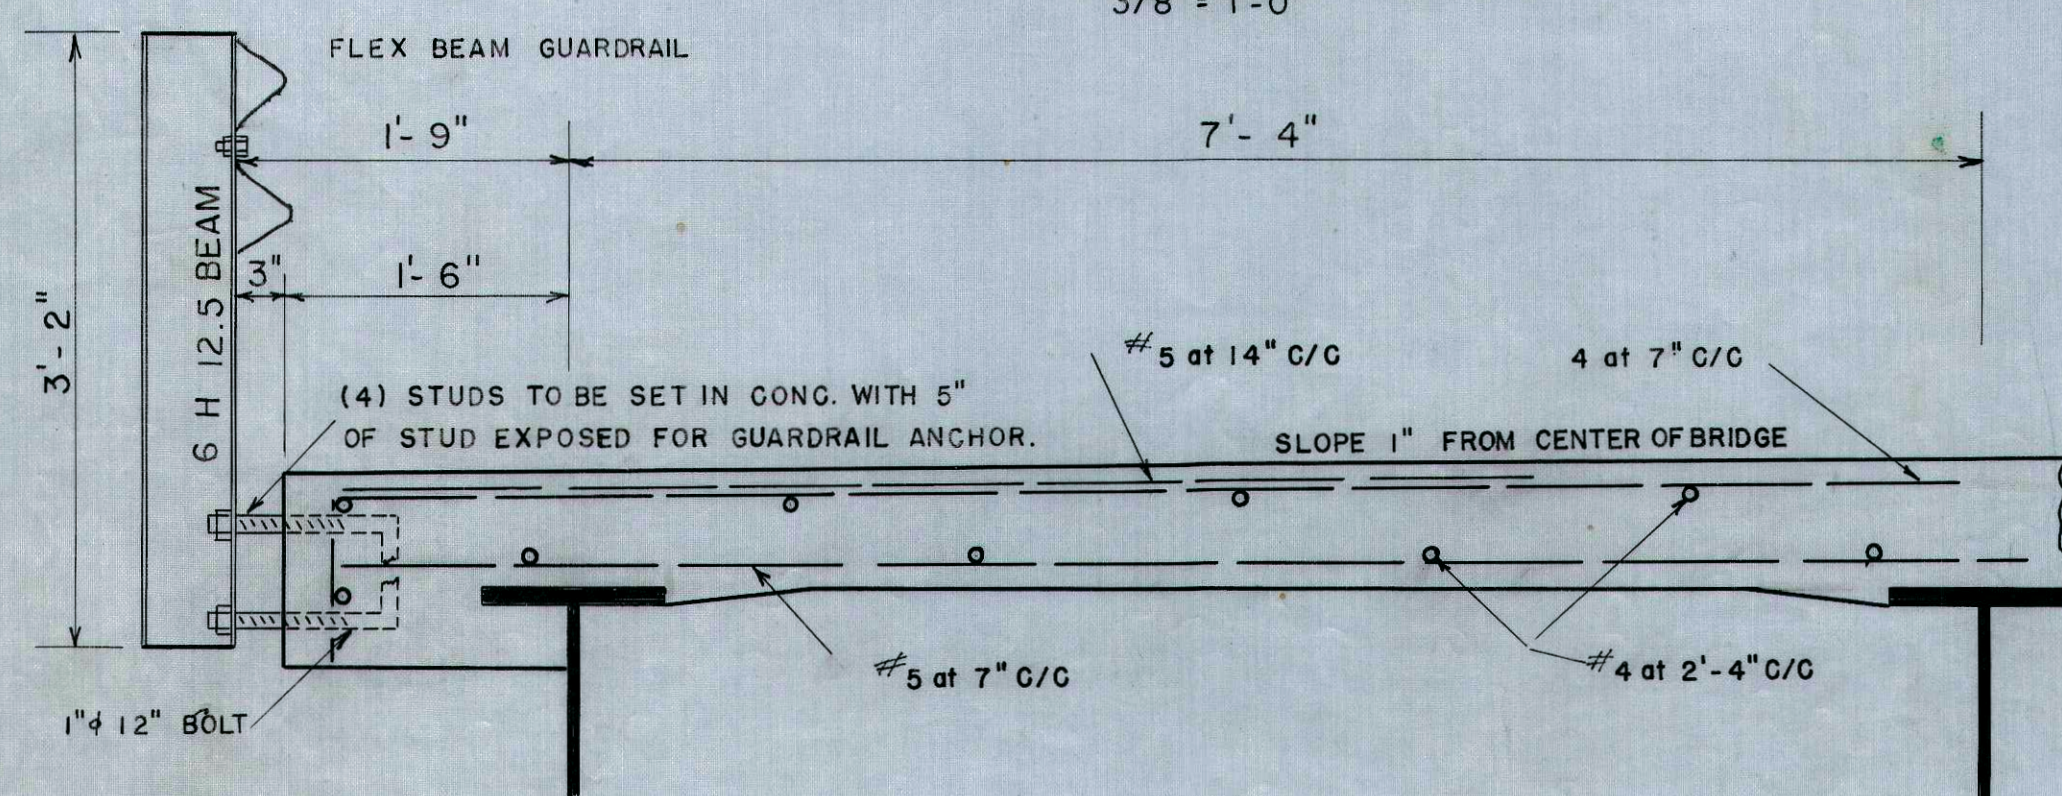
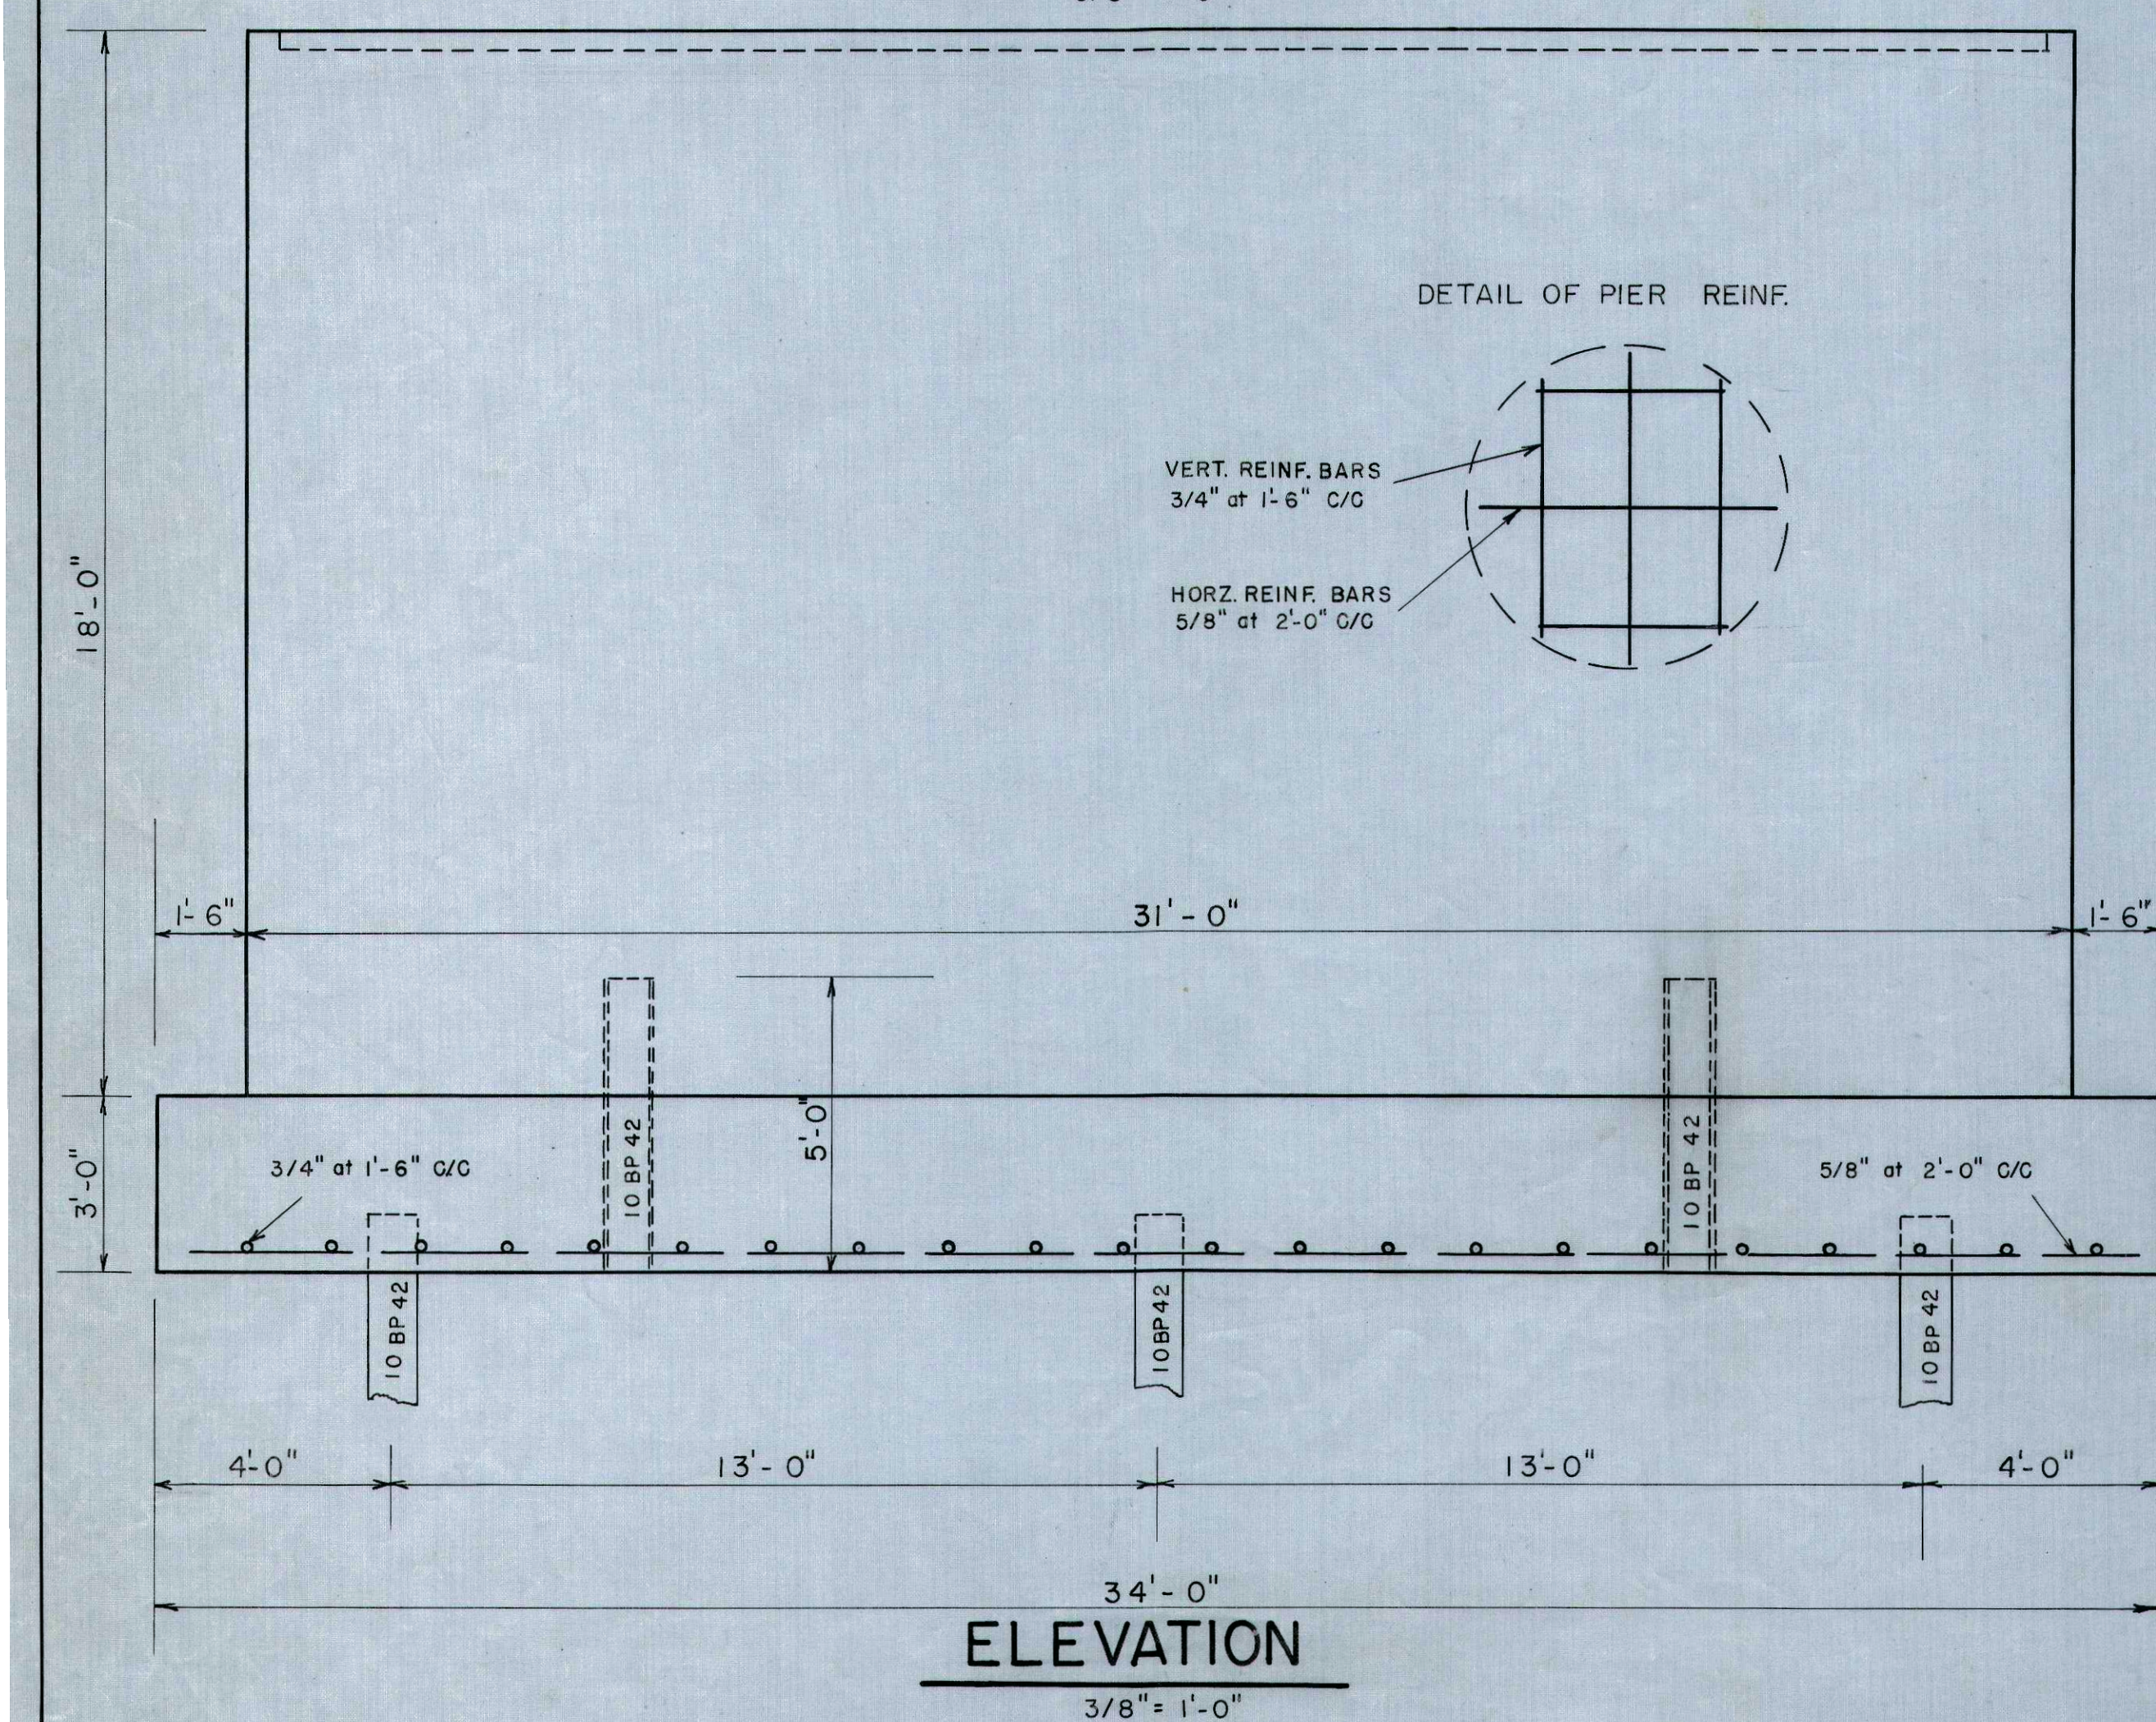
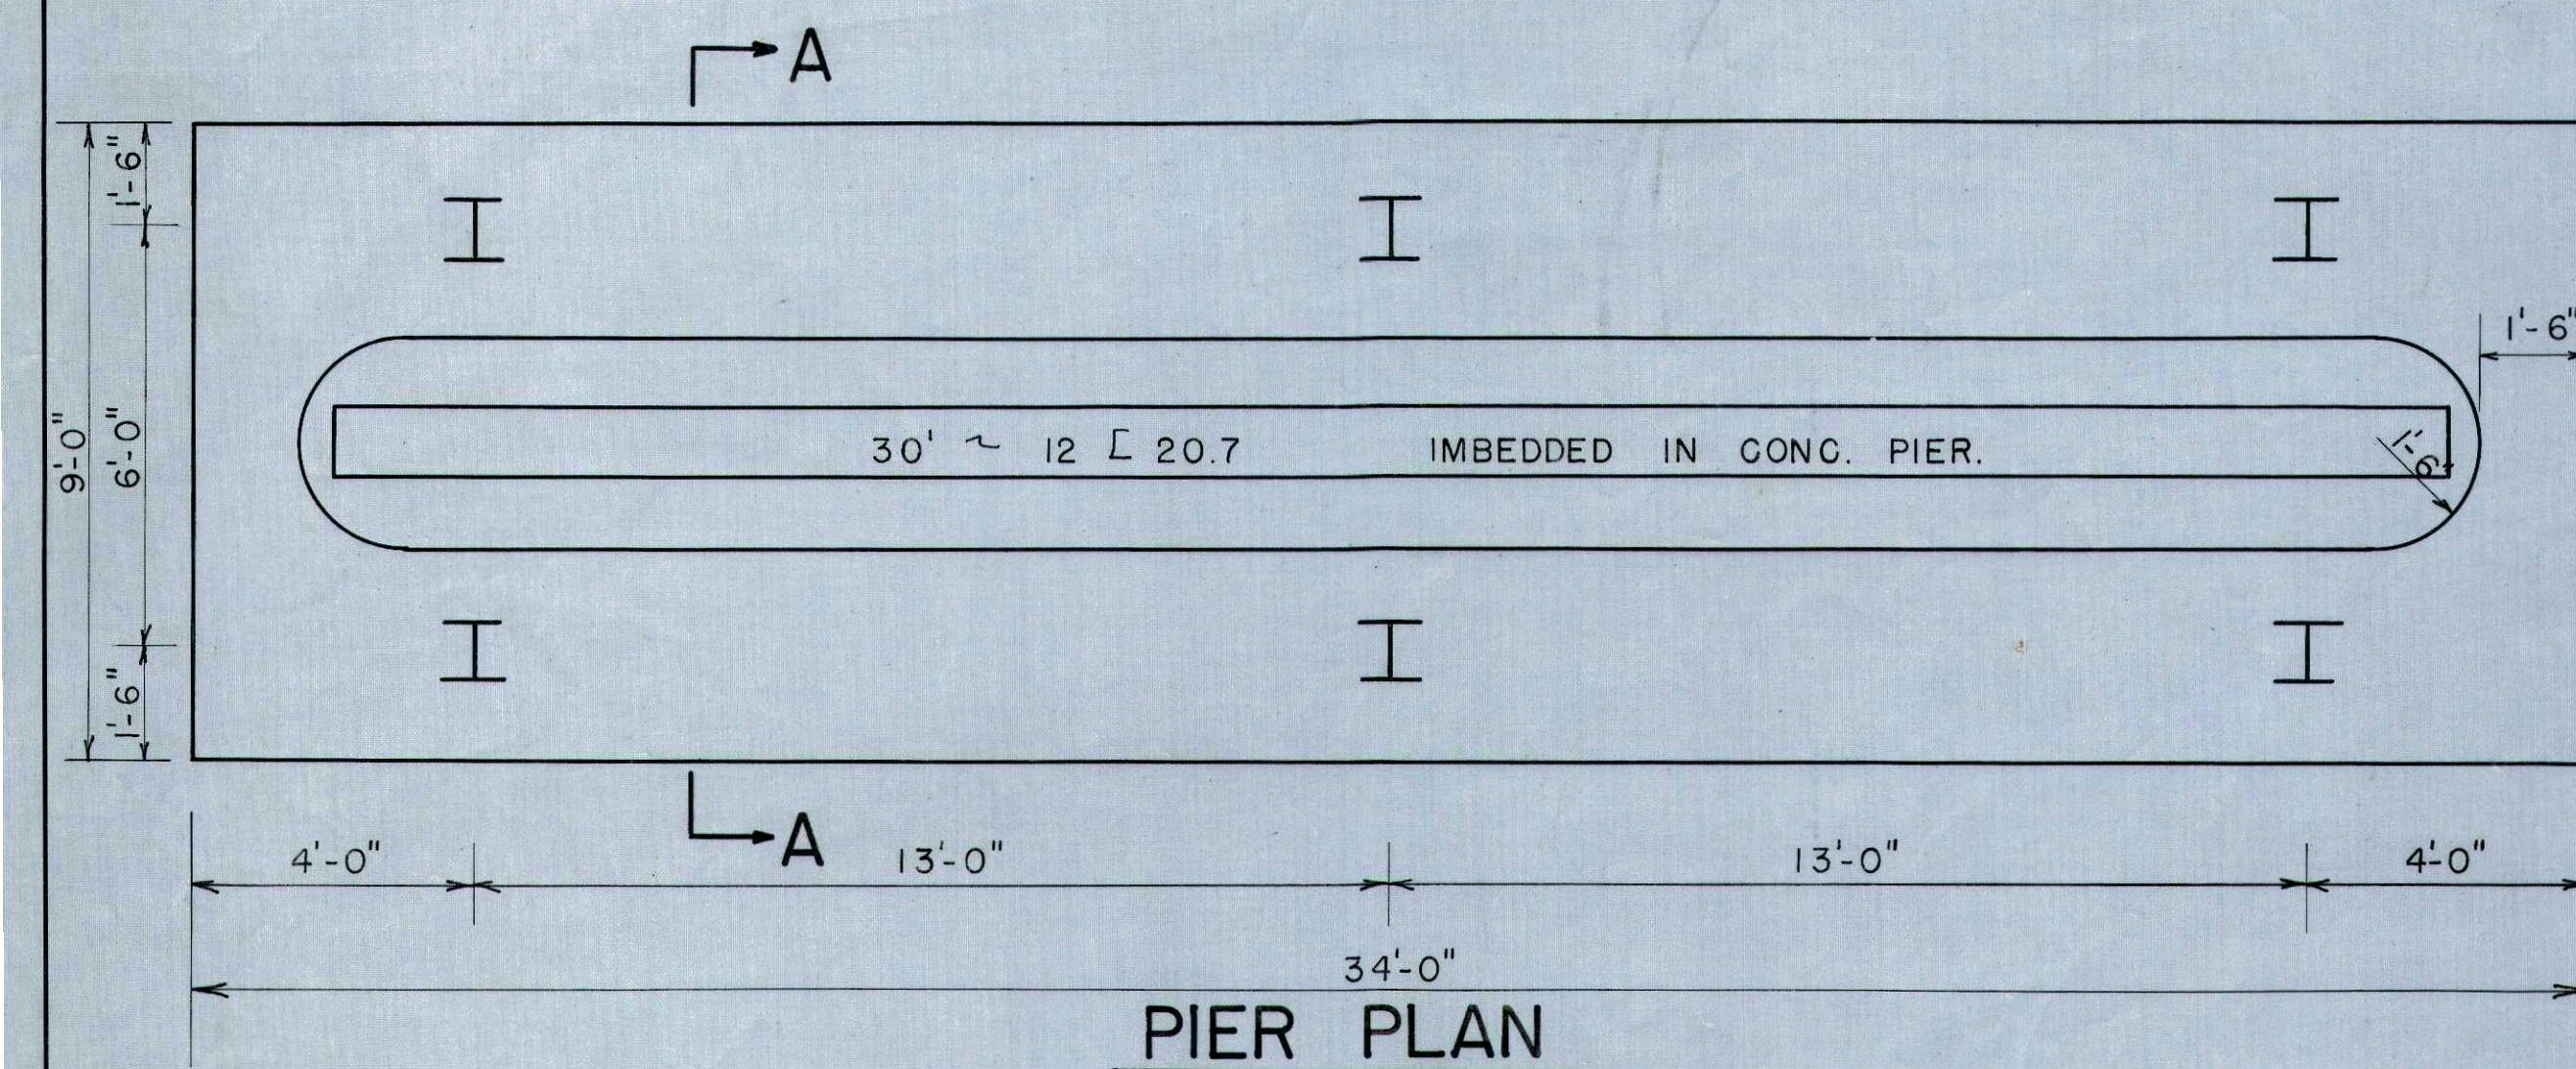


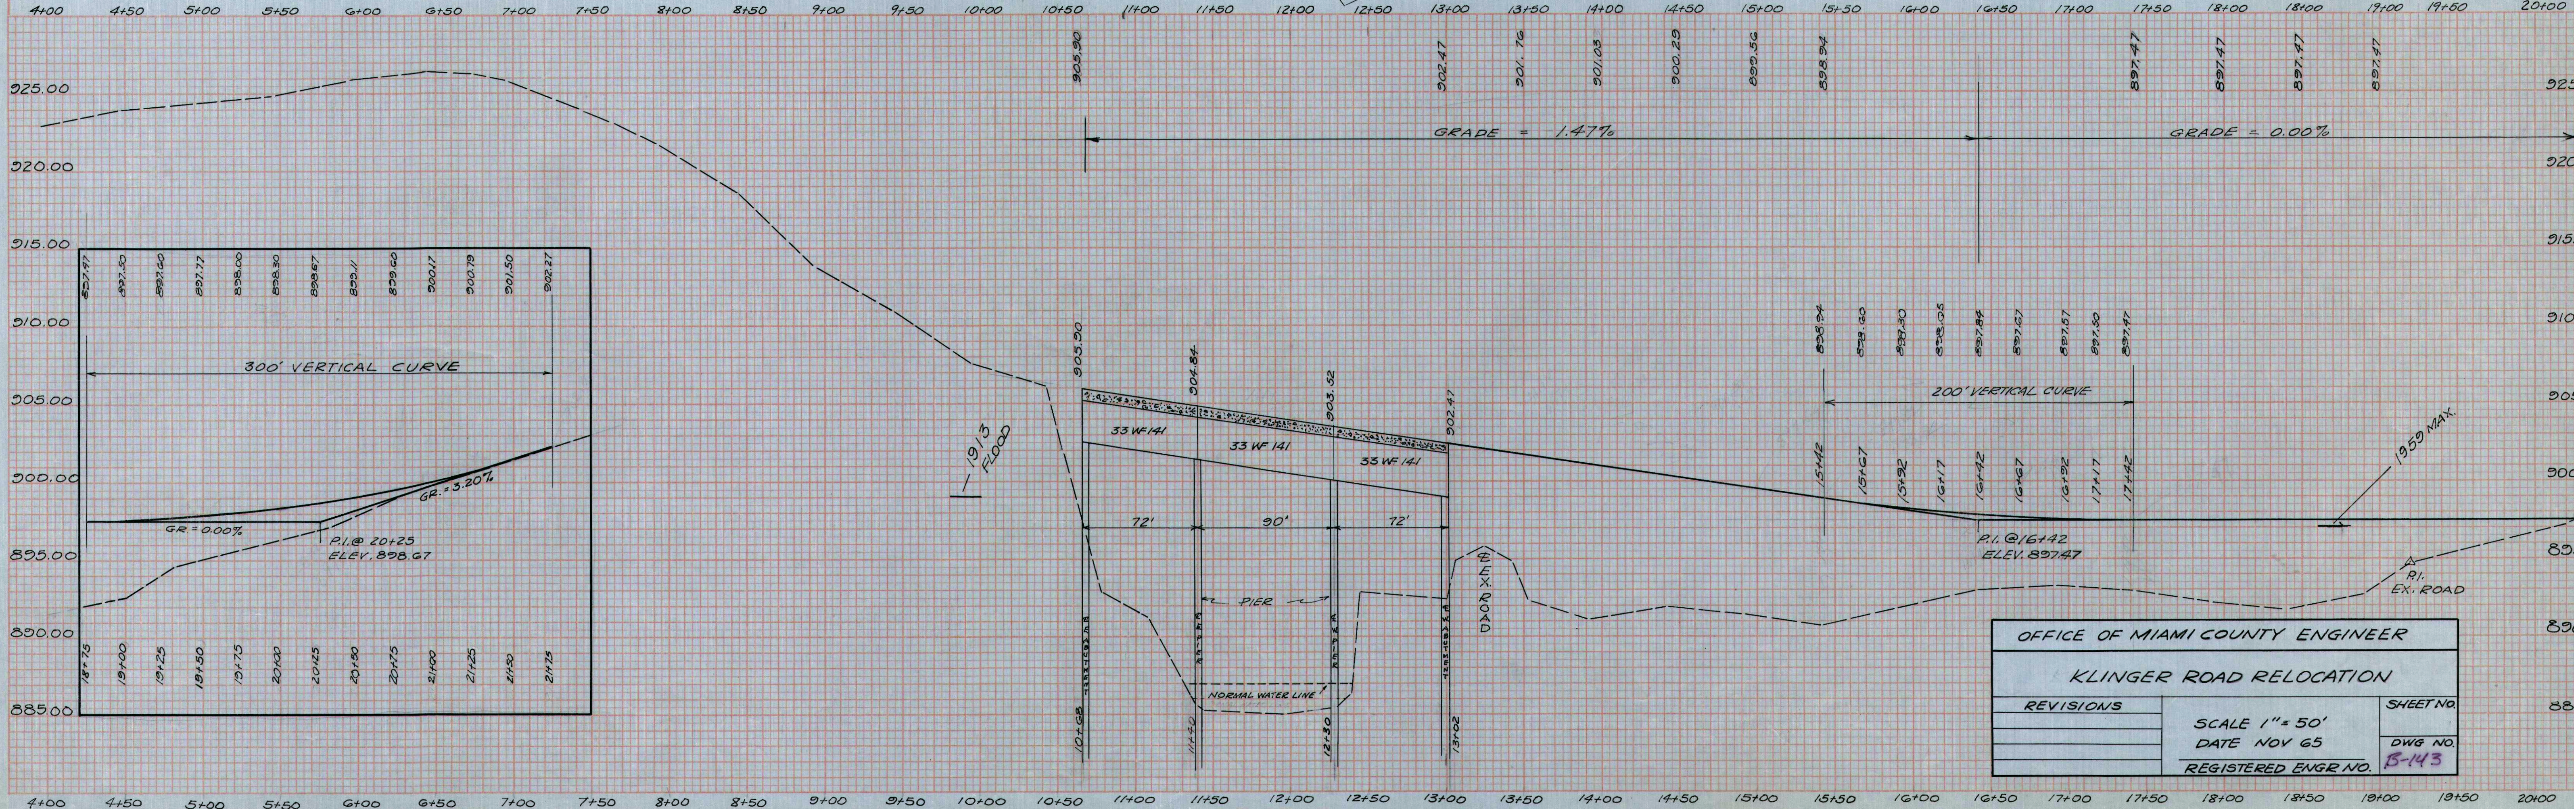

OFFICE OF MIAMI COUNTY ENGINEER			
KLINGER ROAD BRIDGE NO. 4.00			
REVISIONS		DRAWN BY	SHEET N°
		P.E.N.	2/2
		TRACED BY	P.E.N.
		CHECKED BY	Klockner
		SCALE - AS SHOWN	DWG. N
		DATE 21 SEPT 65	B-14
		Richard W. Klockner	REGISTERED ENGR. 22783

DATE	
BY	
REVISIONS	
NO. 1	DATE
NO. 2	DATE
NO. 3	DATE
NO. 4	DATE
NO. 5	DATE
NO. 6	DATE
NO. 7	DATE
NO. 8	DATE
NO. 9	DATE
NO. 10	DATE

DATE	
BY	
REVISIONS	
NO. 1	DATE
NO. 2	DATE
NO. 3	DATE
NO. 4	DATE
NO. 5	DATE
NO. 6	DATE
NO. 7	DATE
NO. 8	DATE
NO. 9	DATE
NO. 10	DATE

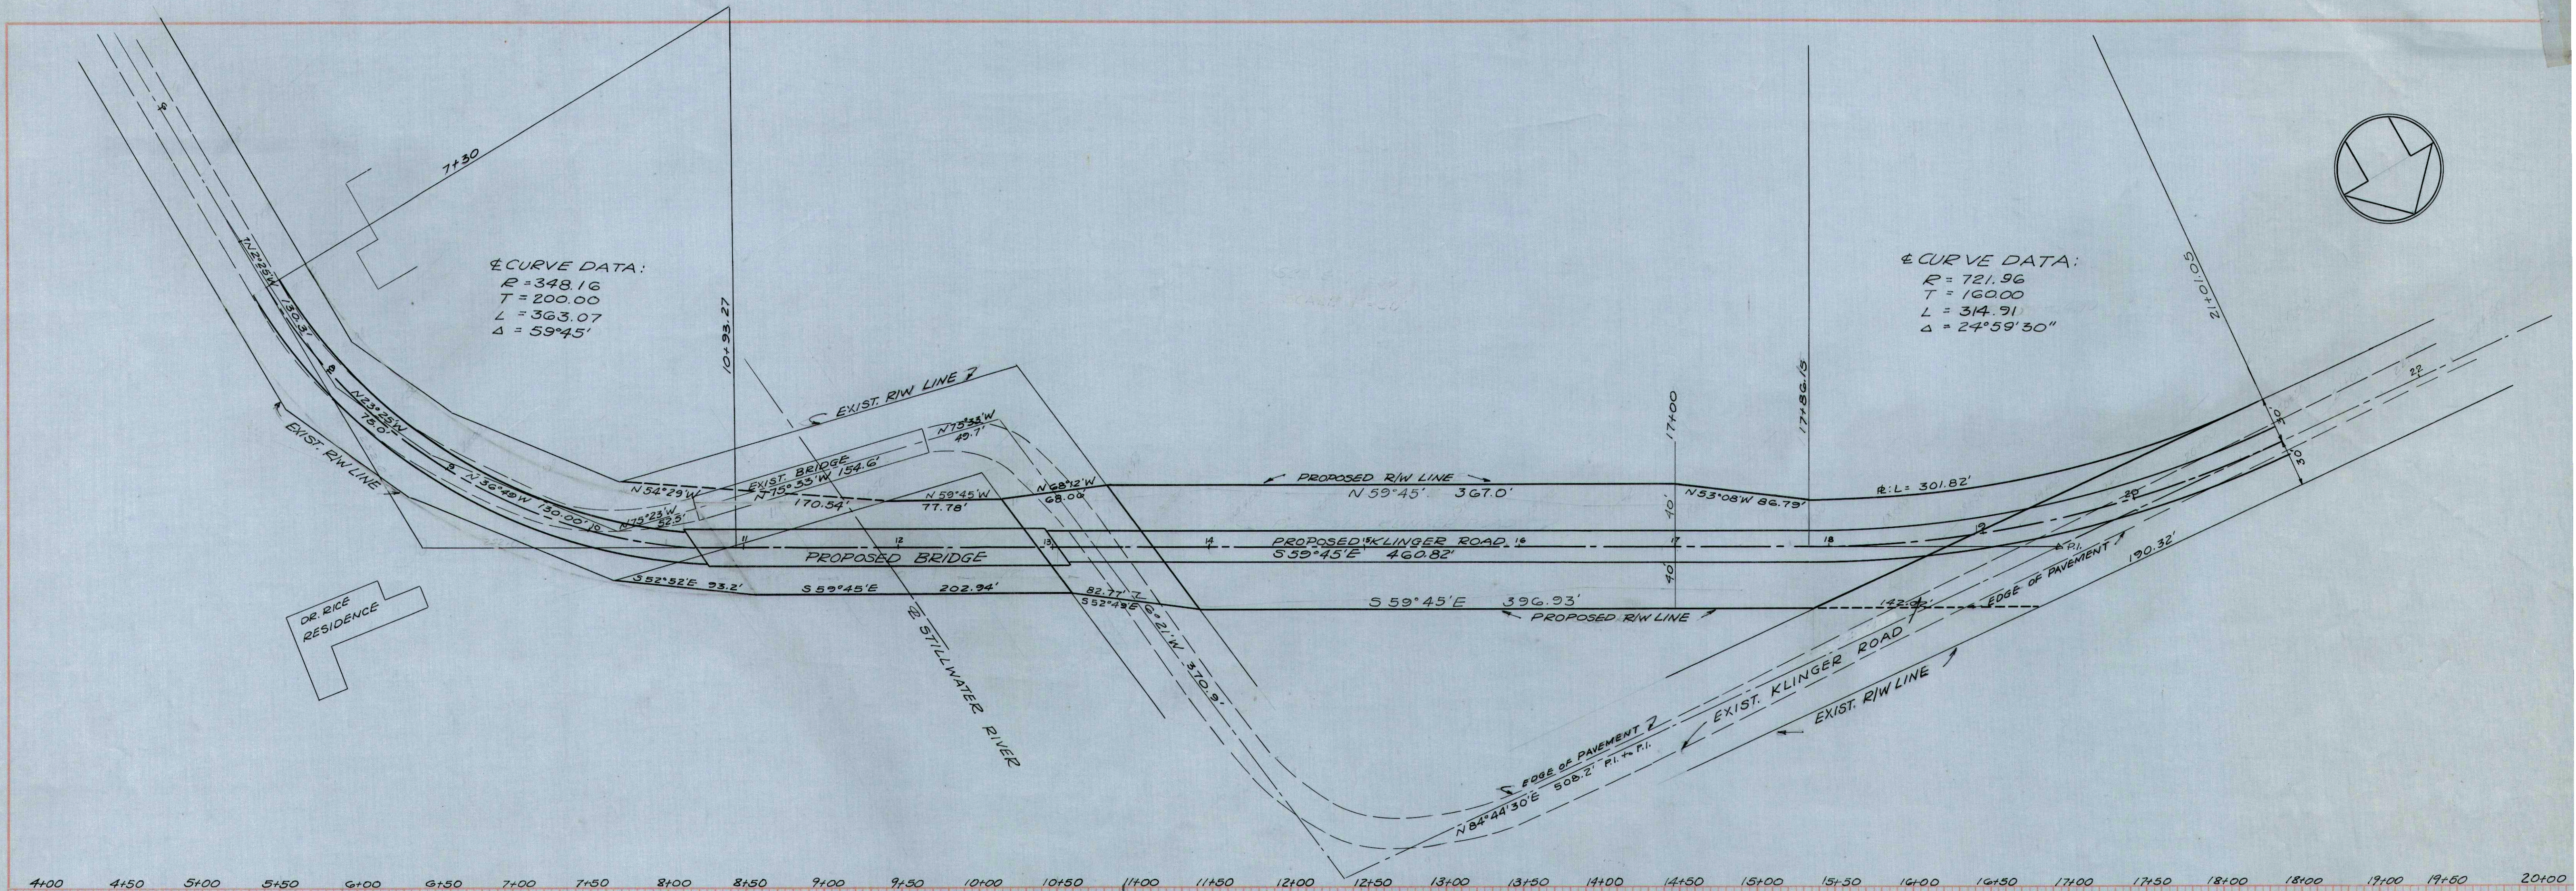

OFFICE OF MIAMI COUNTY ENGINEER		
KLINGER ROAD RELOCATION		
REVISIONS	SCALE 1" = 50'	SHEET NO.
	DATE NOV 65	DWG. NO.
	REGISTERED ENGR. NO.	5-143