


ELEVATION VIEW

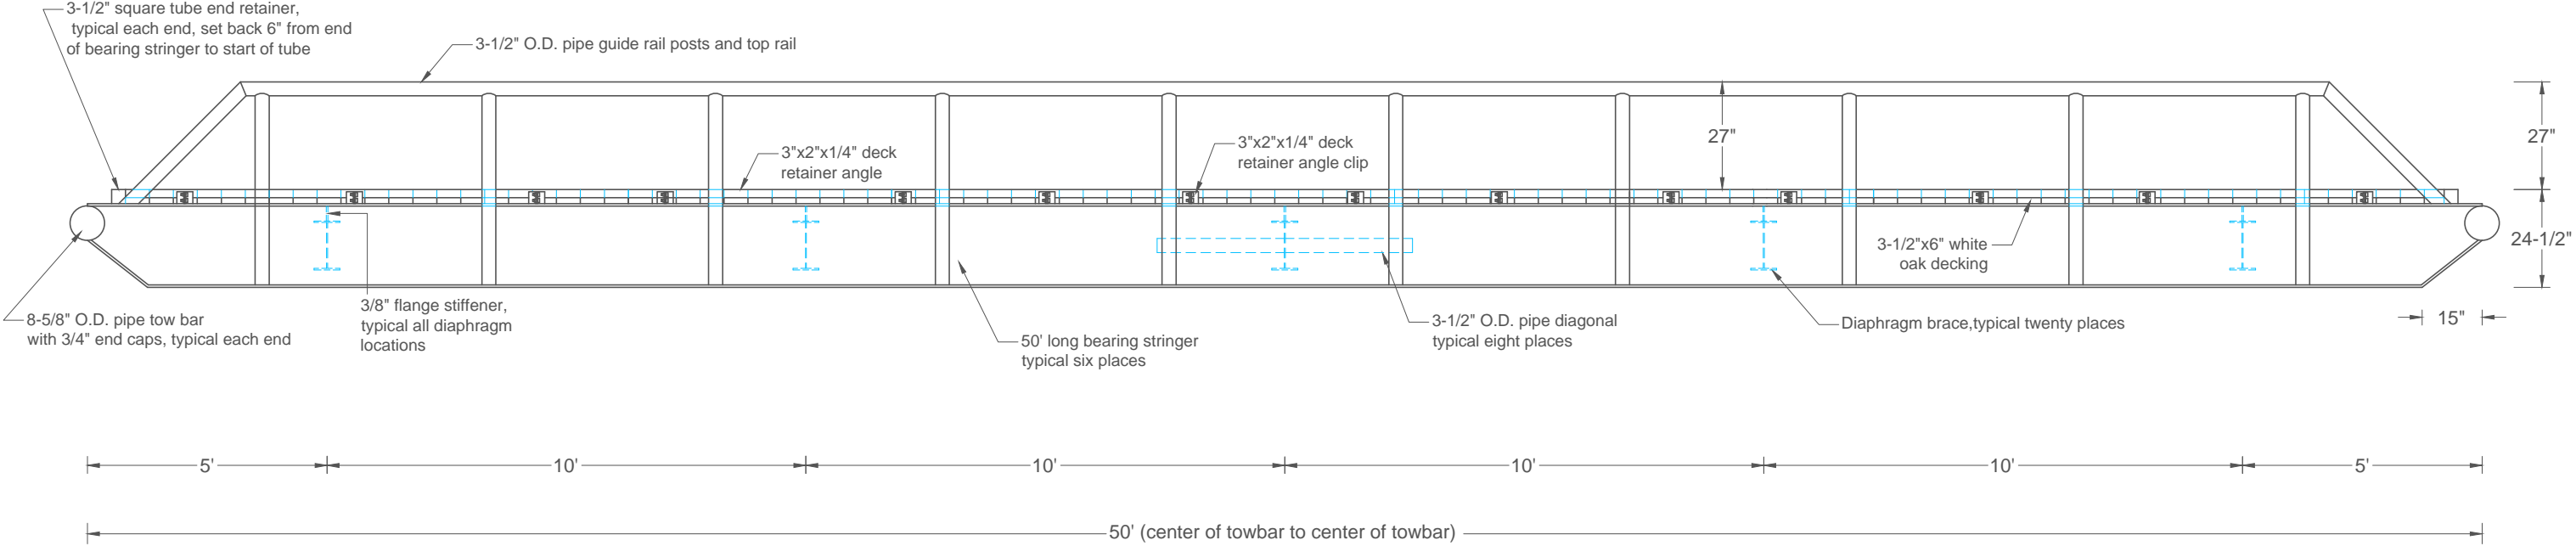

- Notes:**
- All connections welded with a 1/4" minimum fillet weld unless otherwise specified
 - 3-1/2"x6" white oak hardwood decking typical

<p>ADM Welding and Fabrication, LLC 37 Broadhead Street Warren, PA 16365</p> <p>Phone: 814.723.7227 Fax: 814.723.7326</p> <p>Email: admwelding@verizon.net Website: www.admwelding.com</p>	<p>50' Portable Bridge Elevation View</p> <p>13'W x 50'L x HS25 vehicular load capacity (45-ton, 5-axle combination vehicle) subject to a 10 MPH maximum speed restriction</p>
--	---