


PLAN VIEW

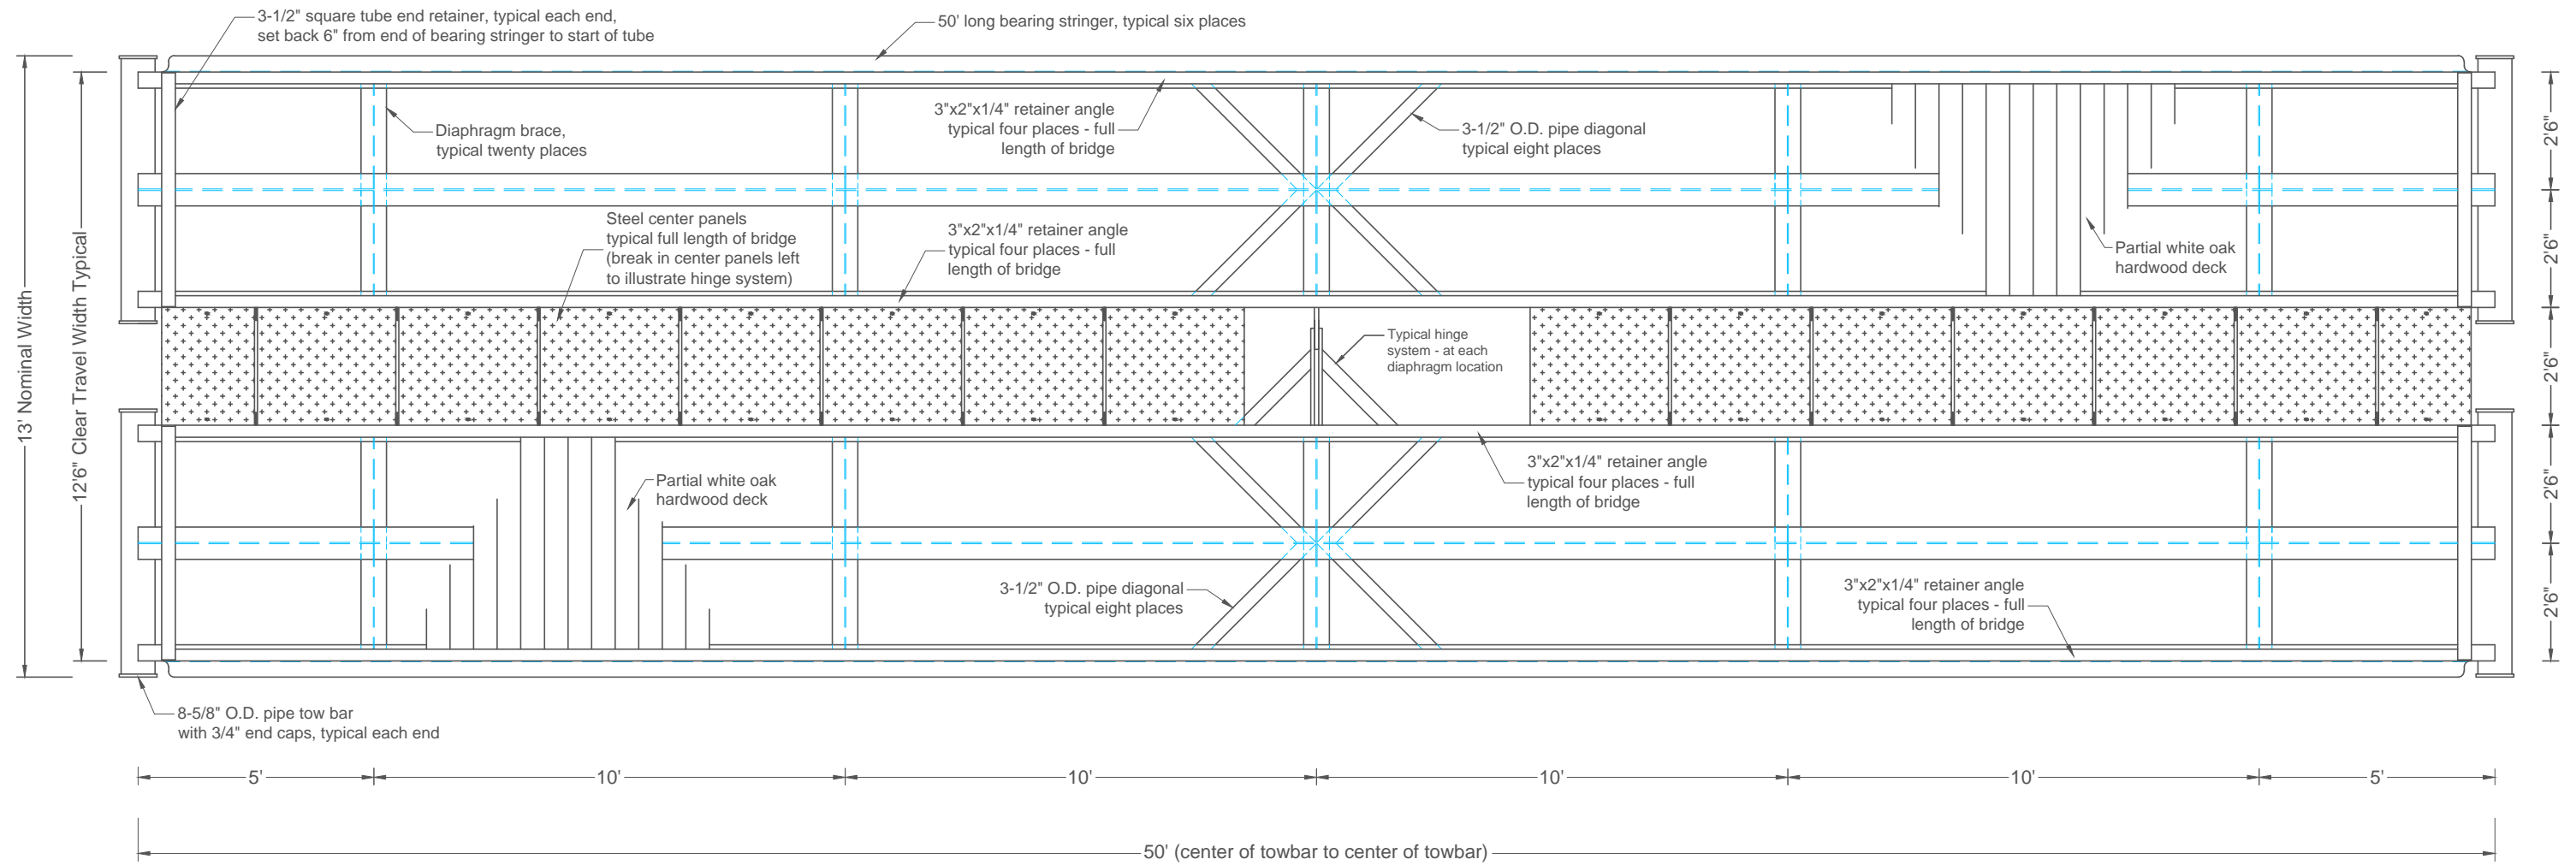

Notes:

- All connections welded with a 1/4" minimum fillet weld unless otherwise specified
- 3-1/2"x6" white oak hardwood decking typical
- Railing and full timber deck not shown for clarity.

ADM Welding and Fabrication, LLC
 37 Broadhead Street
 Warren, PA 16365

Phone: 814.723.7227
 Fax: 814.723.7326

Email: admwelding@verizon.net
 Website: www.admwelding.com

**50' Portable Bridge
 Plan View**

13'W x 50'L x HS25 vehicular load capacity (45-ton, 5-axle combination vehicle) subject to a 10 MPH maximum speed restriction