


FED. NO.	STATE	FED. AID PROJECT	FISCAL YEAR
10	OHIO		1927

6
8

I.C.H. 560 SEC. a-b
MORGAN COUNTY

This sheet checked by O.W. Merrell.

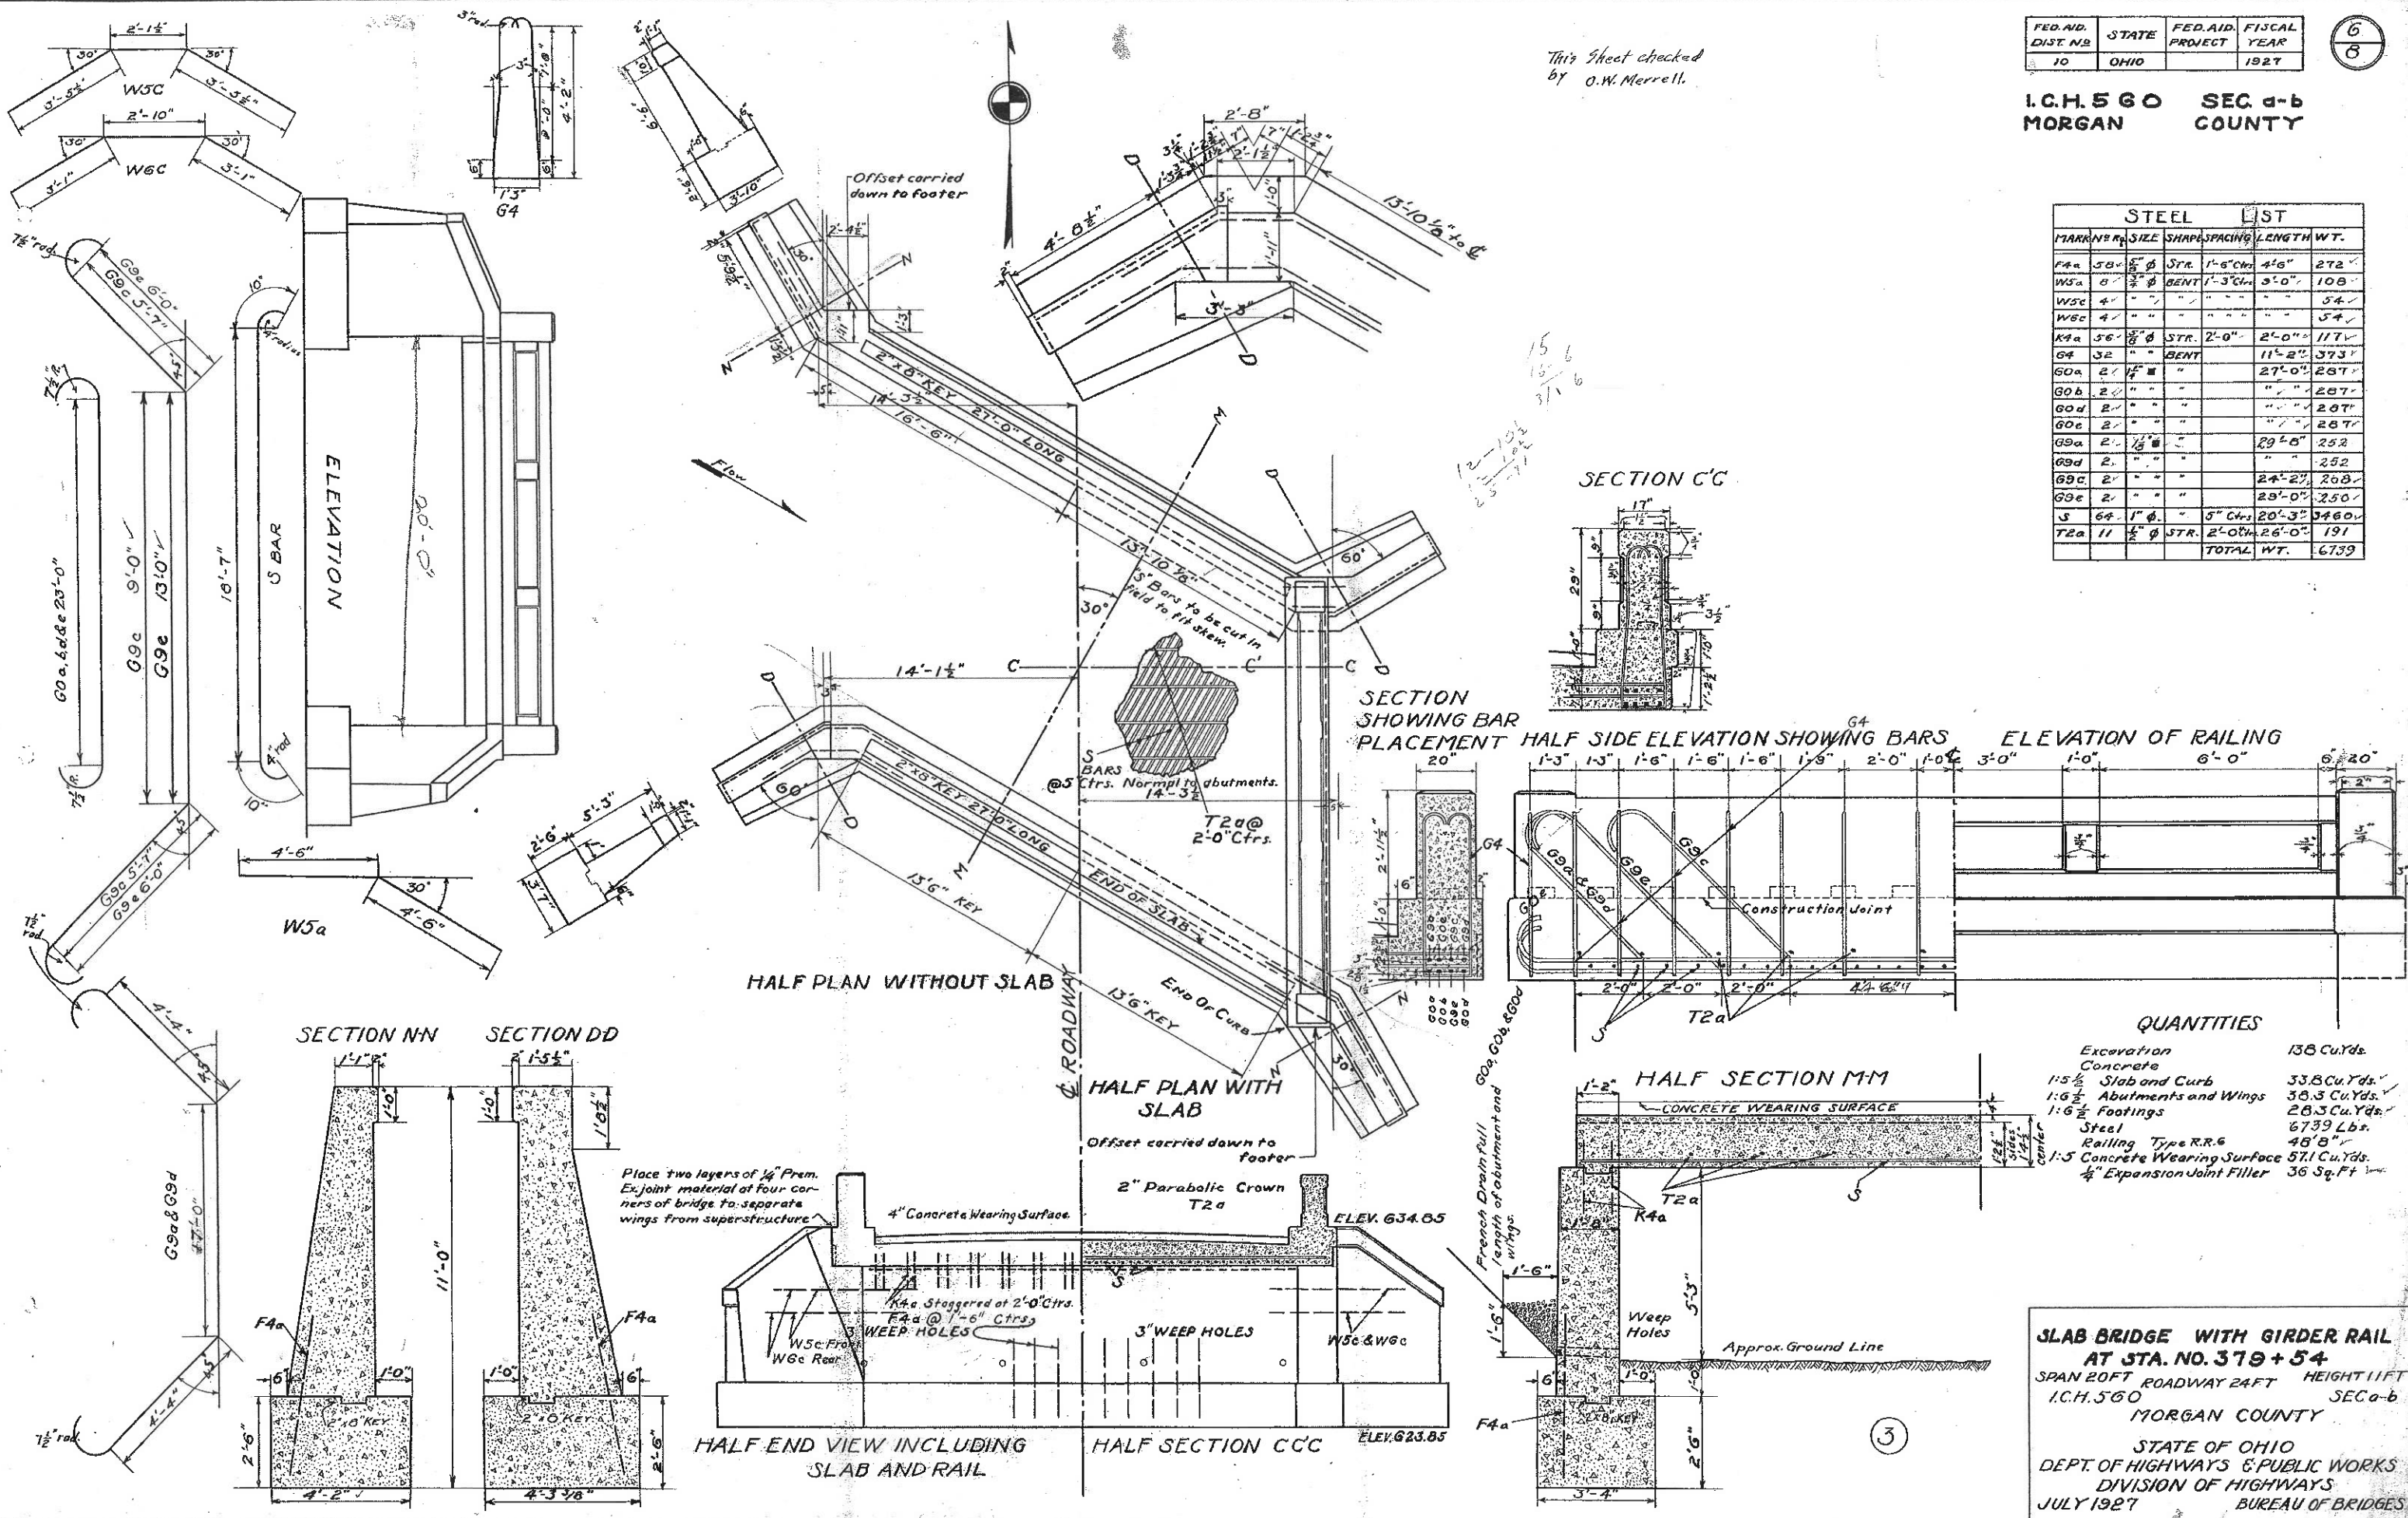

STEEL LIST					
MARKING	SIZE	SHAPE	SPACING	LENGTH	WT.
F4a	5/8"	STR.	1'-6" Ctr.	4'-6"	272
W5c	8"	BENT	1'-3" Ctr.	5'-0"	108
W5c	4"	"	"	"	54
W6c	4"	"	"	"	54
K4a	5/8"	STR.	2'-0"	2'-0"	117
G4	3/2"	BENT	11'-2"	373	
G0a	2 1/4"	"	"	27'-0"	287
G0b	2"	"	"	"	287
G0d	2"	"	"	"	287
G0e	2"	"	"	"	287
G9a	2 1/8"	"	"	29'-0"	252
G9d	2"	"	"	"	252
G9c	2"	"	"	24'-2"	268
G9e	2"	"	"	28'-0"	250
S	6"	1" STR.	5" Ctr.	20'-3"	3460
T2a	1 1/2"	STR.	2'-0" Ctr.	26'-0"	191
TOTAL WT.					6739

QUANTITIES	
Excavation	138 Cu.Yds.
Concrete	
1:5 1/2 Slab and Curb	33.8 Cu.Yds.
1:6 1/2 Abutments and Wings	38.3 Cu.Yds.
1:6 1/2 Footings	28.3 Cu.Yds.
Steel	6739 Lbs.
Railing Type R.R.G	48' 8"
1:5 Concrete Wearing Surface	57.1 Cu.Yds.
1/4" Expansion Joint Filler	36 Sq.Ft.

SLAB BRIDGE WITH GIRDER RAIL
AT STA. NO. 379+54
 SPAN 20FT ROADWAY 24FT HEIGHT 11FT
 I.C.H. 560 SEC. a-b
 MORGAN COUNTY
 STATE OF OHIO
 DEPT. OF HIGHWAYS & PUBLIC WORKS
 DIVISION OF HIGHWAYS
 JULY 1927 BUREAU OF BRIDGES

3