
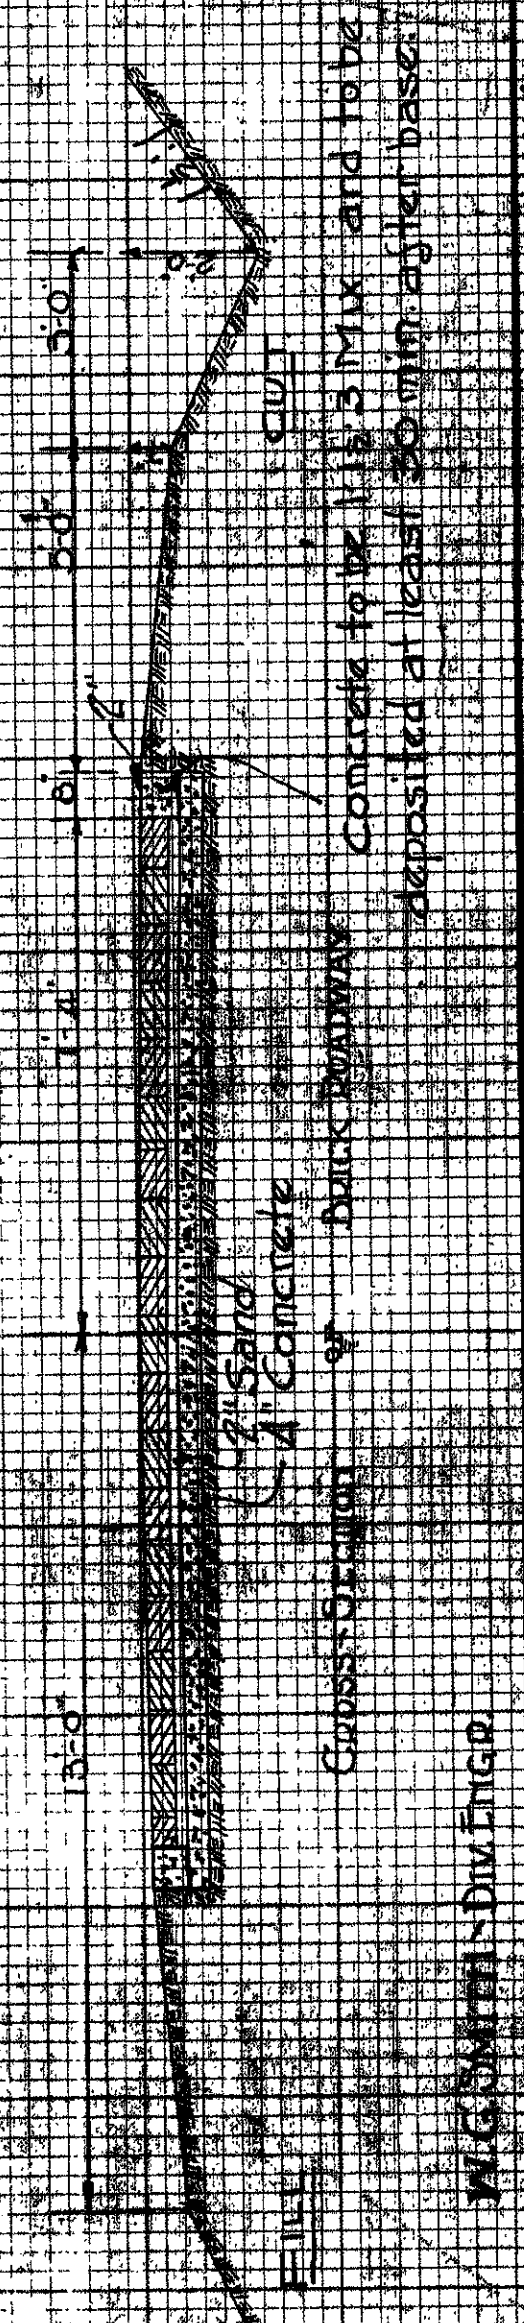


P.L. 15 S. R. 13
 P.H. 356-0

213

STATE HIGHWAY DEPARTMENT OF OHIO
 Bureau of Construction
SEC. 0 NEWARK - NEWLEXINGTON ROAD
 I.C.R. 19356 DET. 693

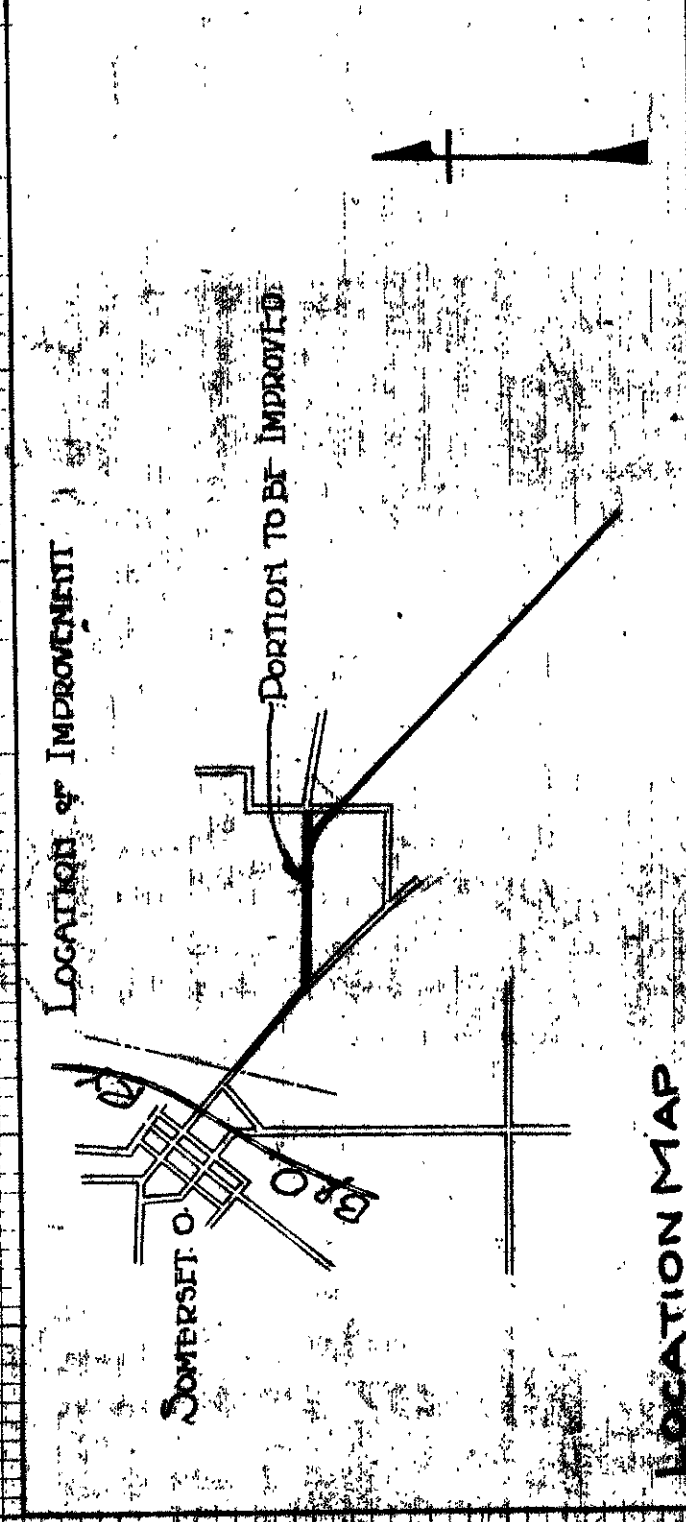

W.G. SMITHS DIV. ENGR.








Both edges of pavement are to have their normal elevations at P.C. + 2' and to acquire their max. amount of elevation or depression at distance of 200 yds from P.T.

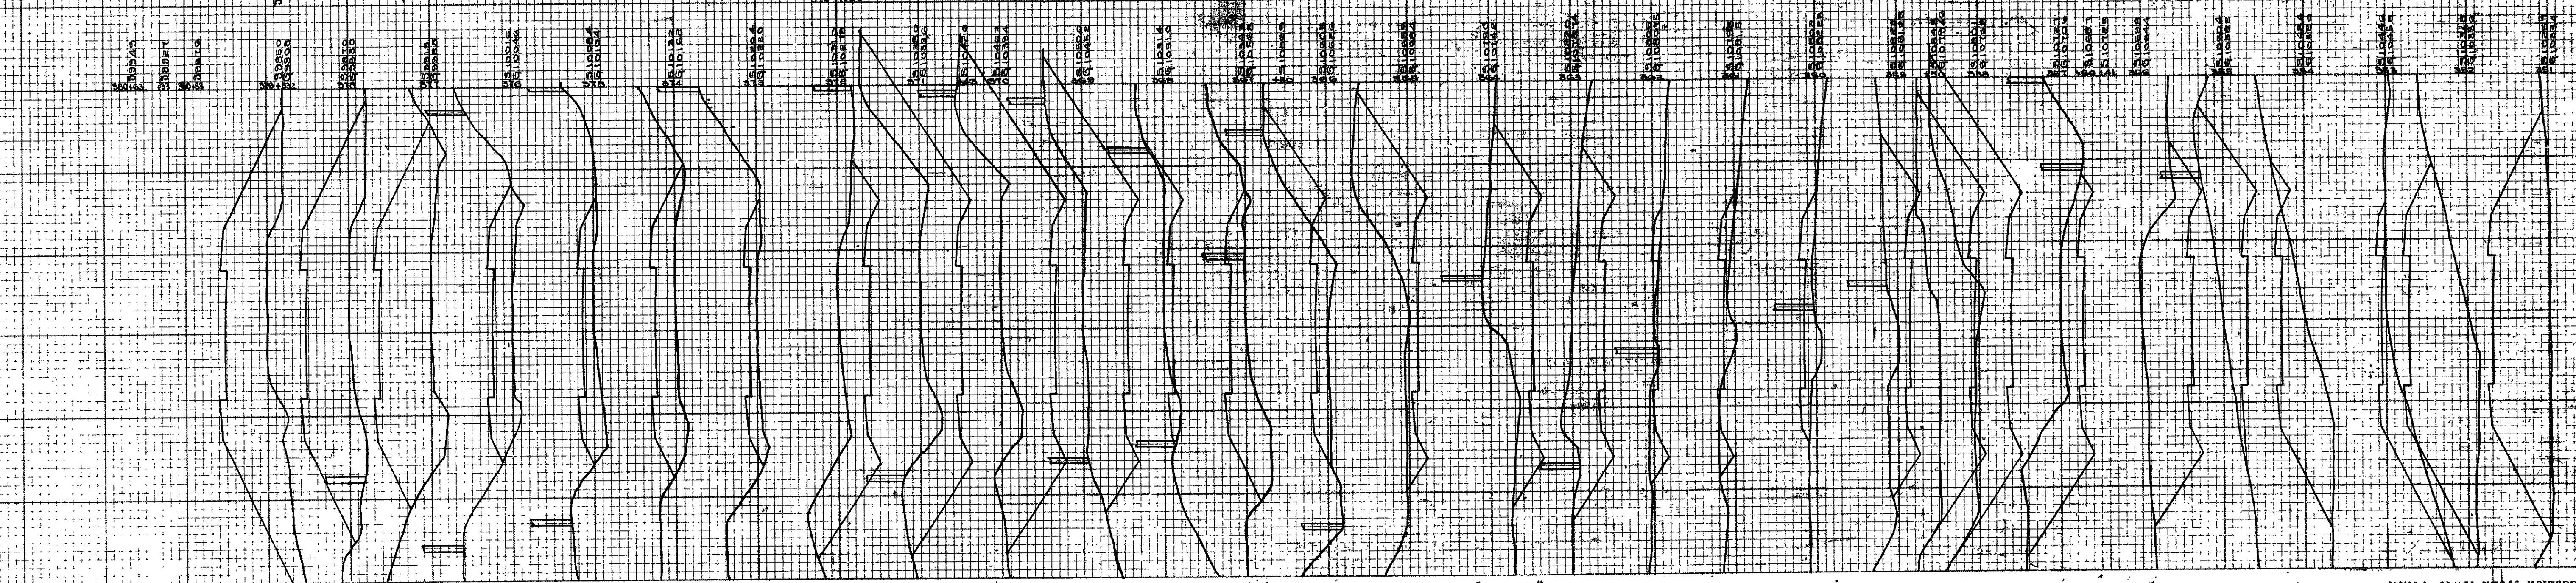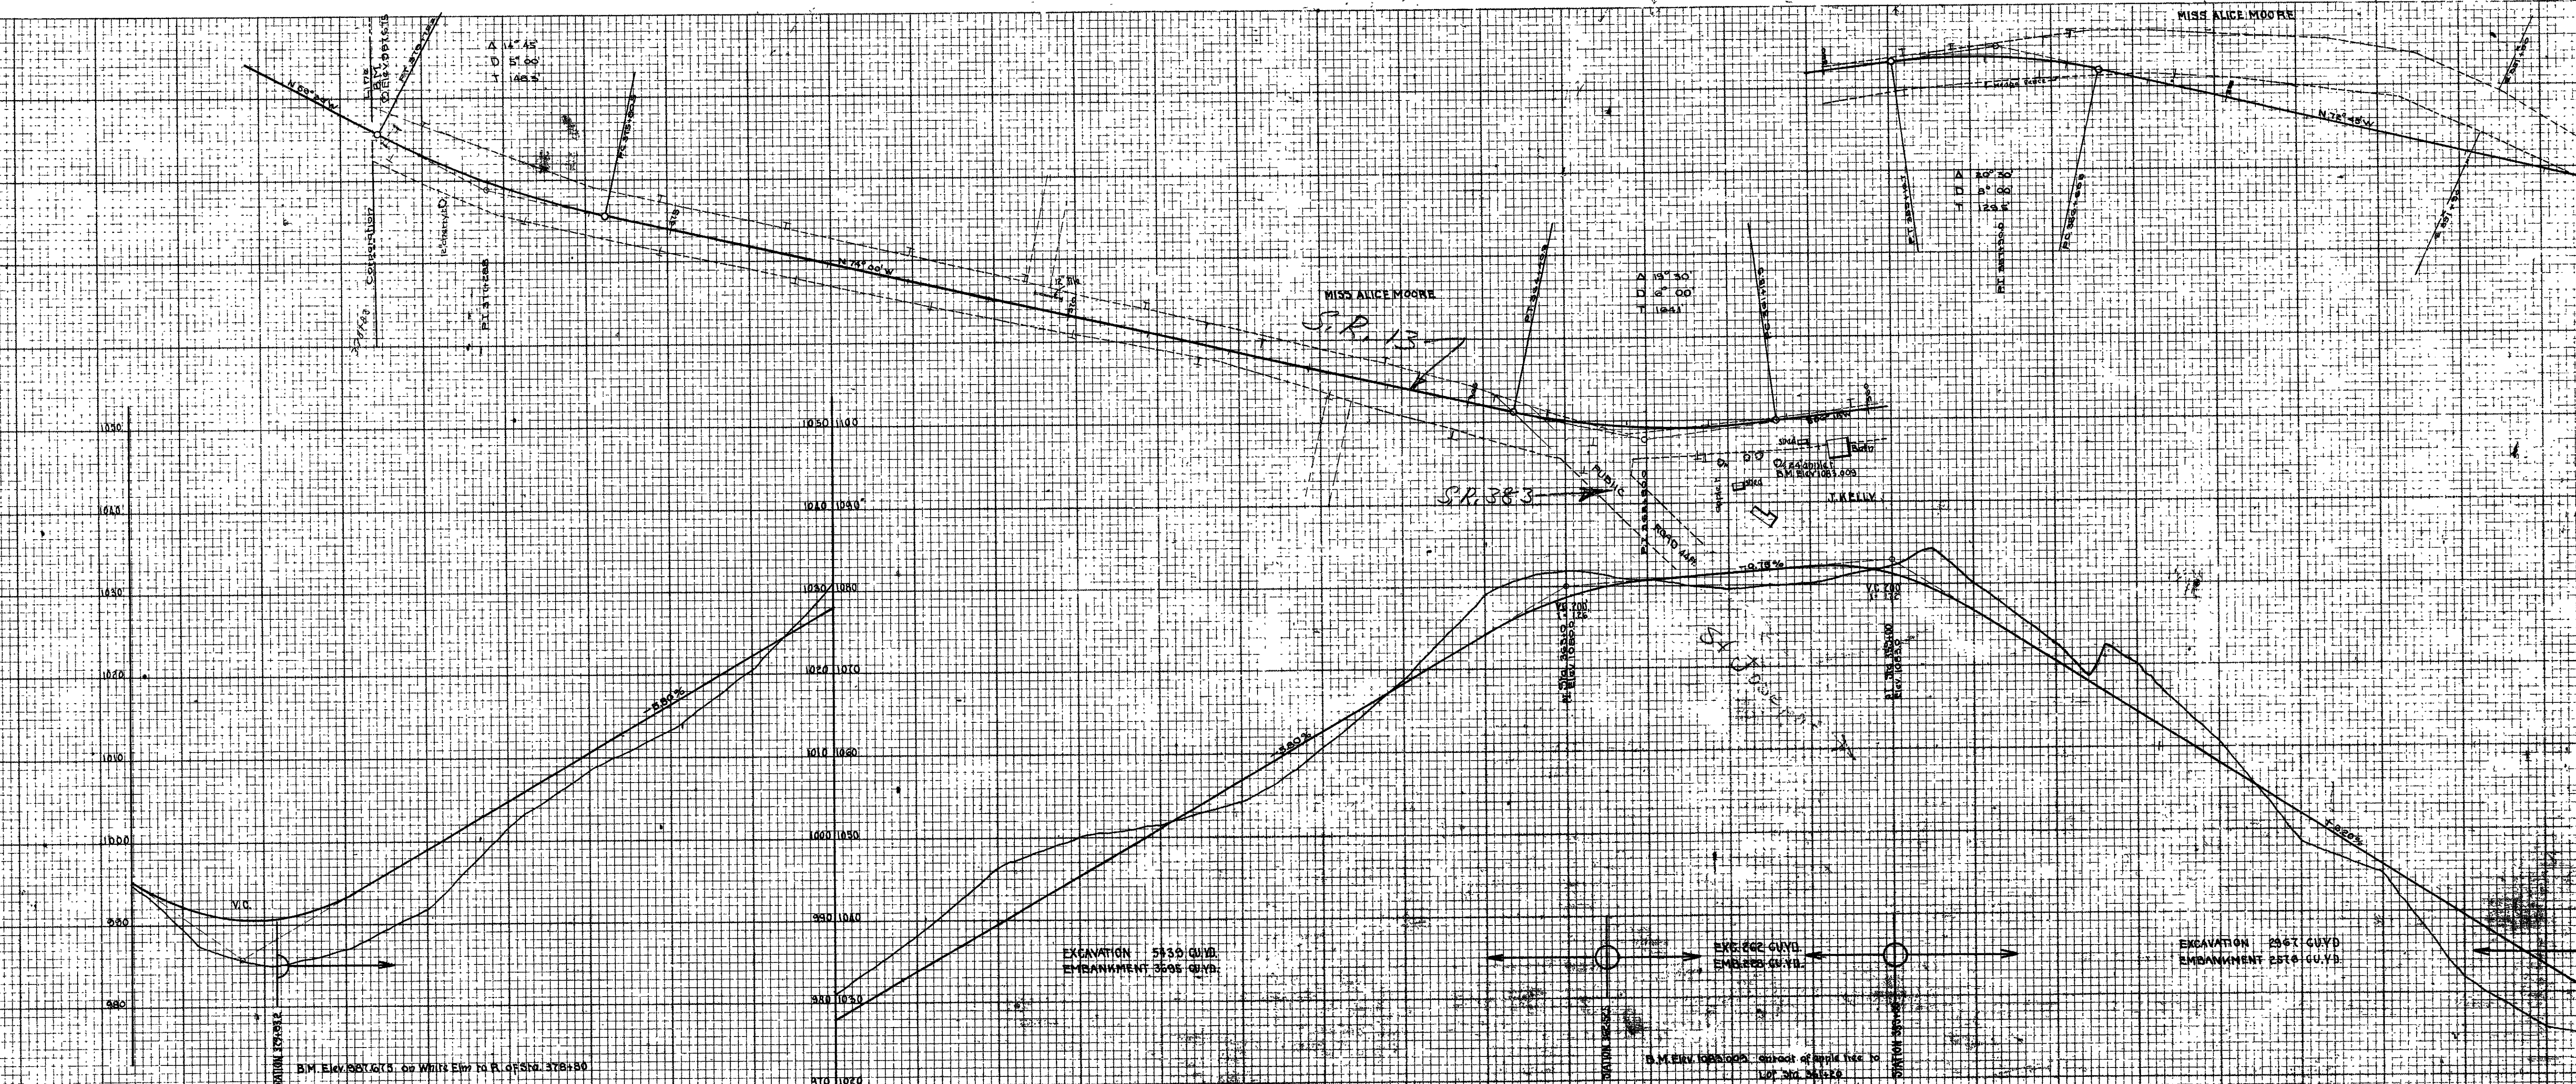

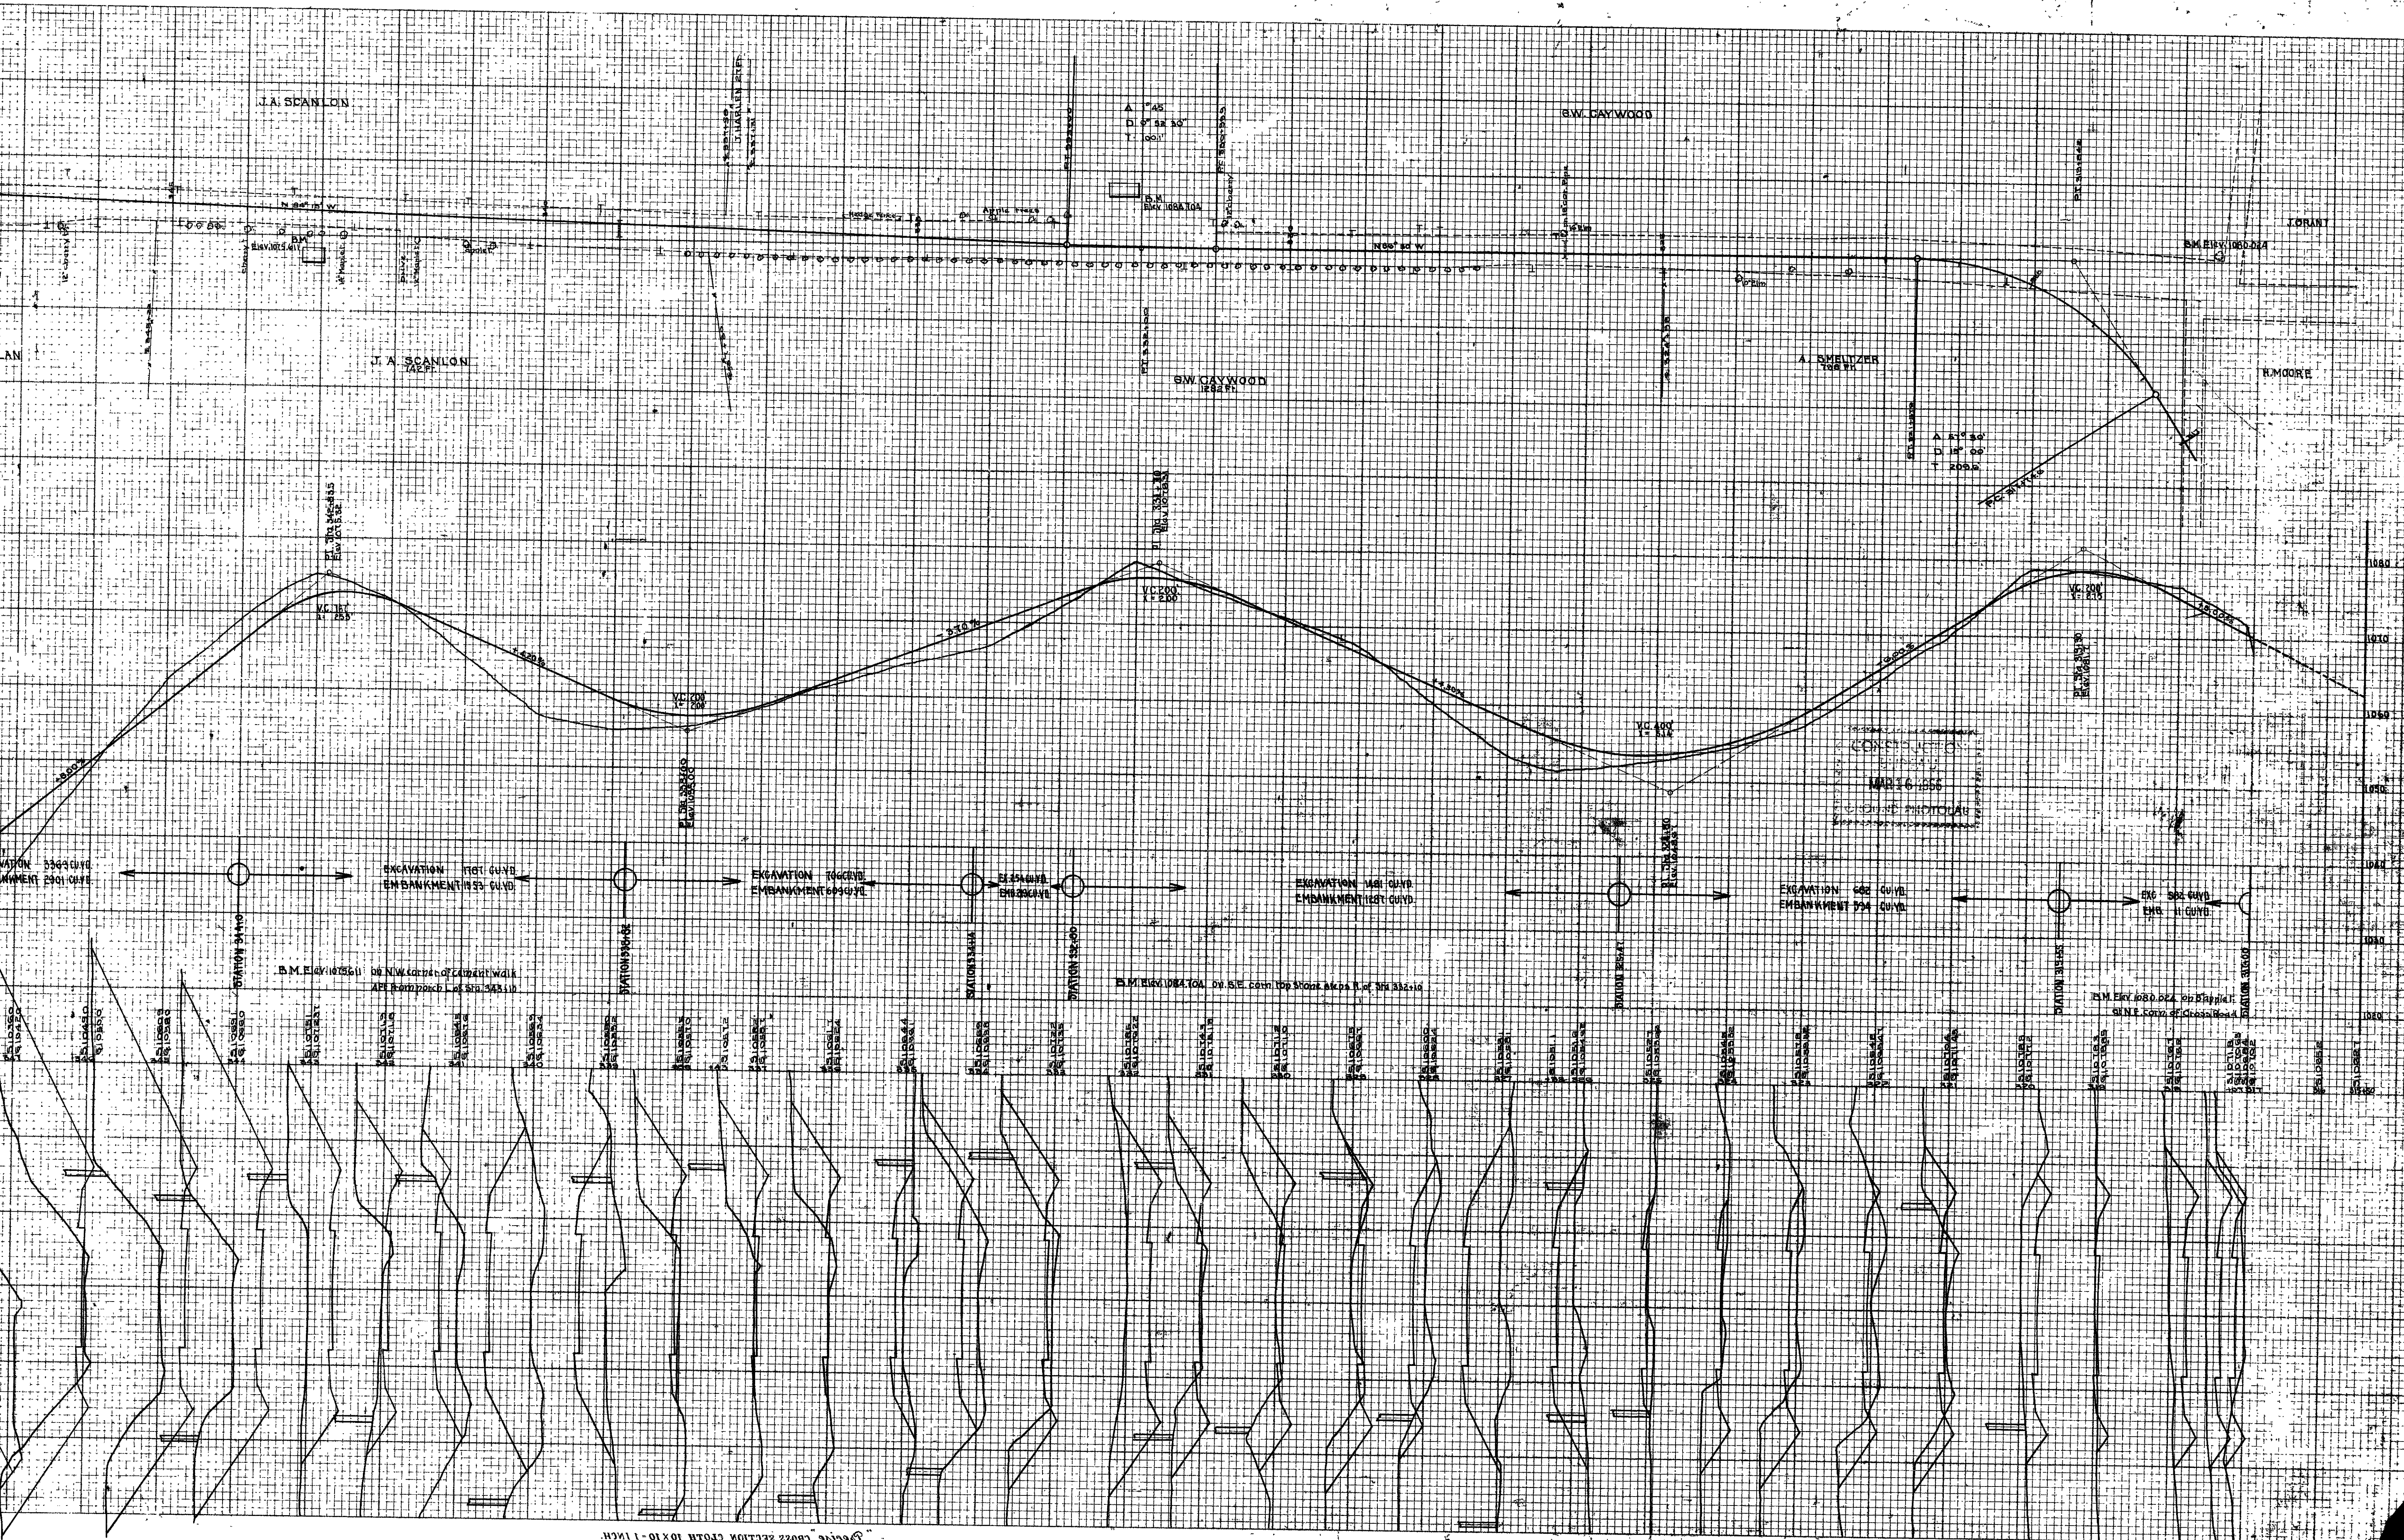

