


COUNTY:	PORTAGE	
LOCATION:	S.R. 261 @ SUMMIT RD.	
S.L.M.:	3.84	
24" STOP LINE:	60	L.F.
12" CROSSWALK LINE:		L.F.
DOTTED LINE:		L.F.
8" CHANNELIZING LINE:	745	L.F.
12" CHANNELIZING LINE:		L.F.
24" TRANSVERSE LINE (WT):		L.F.
24" TRANSVERSE LINE (YW):		L.F.
SYMBOL: 6 - LEFT TURN ARROWS		
3 - RIGHT TURN ARROWS		

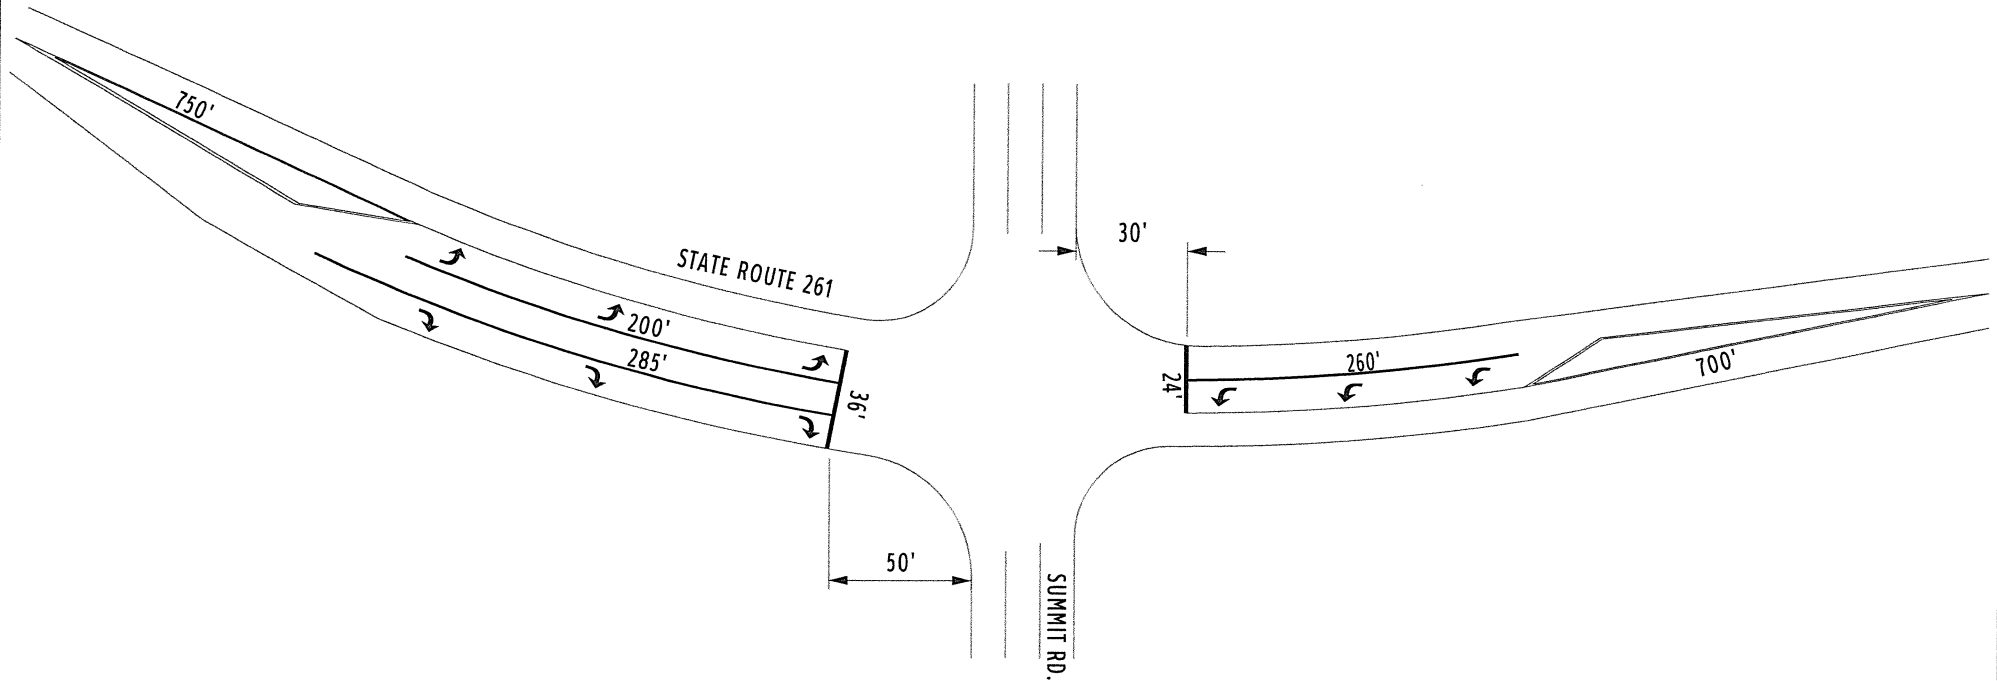

COUNTY:	PORTAGE	
LOCATION:	S.R. 261 @ S.R. 59	
S.L.M.:	5.048	
24" STOP LINE:	42	L.F.
12" CROSSWALK LINE:		L.F.
DOTTED LINE:		L.F.
8" CHANNELIZING LINE:	285	L.F.
12" CHANNELIZING LINE:		L.F.
24" TRANSVERSE LINE (WT):		L.F.
24" TRANSVERSE LINE (YW):		L.F.
SYMBOL: 5 - LEFT TURN ARROWS		
5 - RIGHT TURN ARROWS		



STATE ROUTE 59

38'

24'

30'

12'

285'

STATE ROUTE 261

