


ODOT District 4
No Passing Zone Log (POR)

Page: 1 of 1
 7 20

Route: **0082R (SPORSR00082**C)**
 Length: **0.999** Direction: **East**

From: **10.000 LEAVE AURORA**
 To: **10.999 ENTER TRU CO**

Scale: 1.00 mile/page

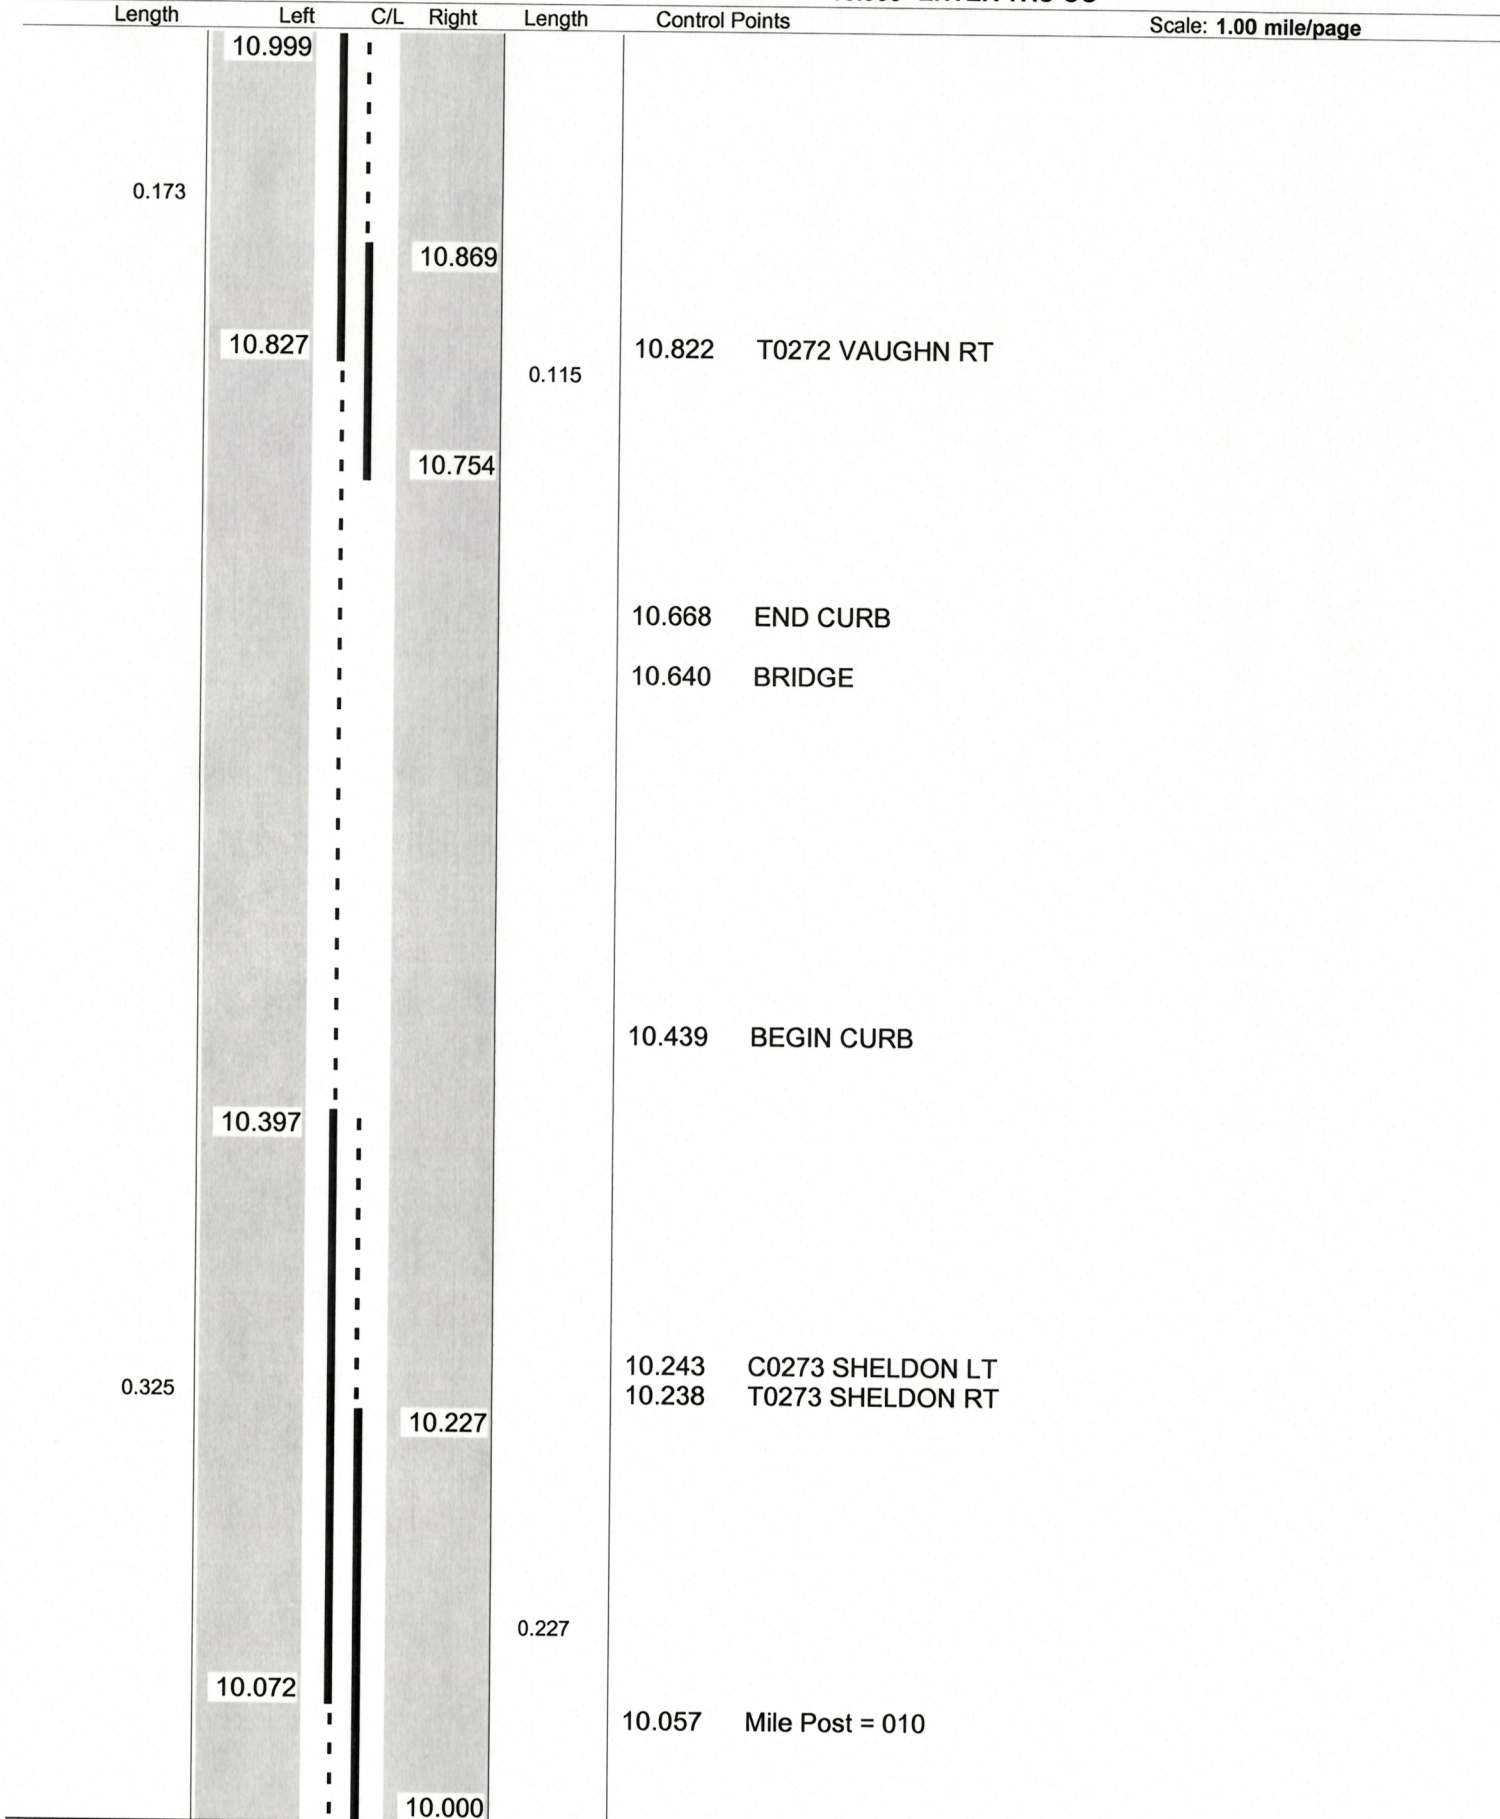

Sheet total equivalent length of solid line: 1.040

Accum. total: 1.040

ODOT Dist 4 - Portage Co - FINAL No Passing Zone Log (POR)

Page: 8 of 20


Route: 0082R (SPORSR00082**C)

From: 5.070 LEAVE AURORA

Length: 17.459

Direction: East

To: 22.529 ENTER TRU CO

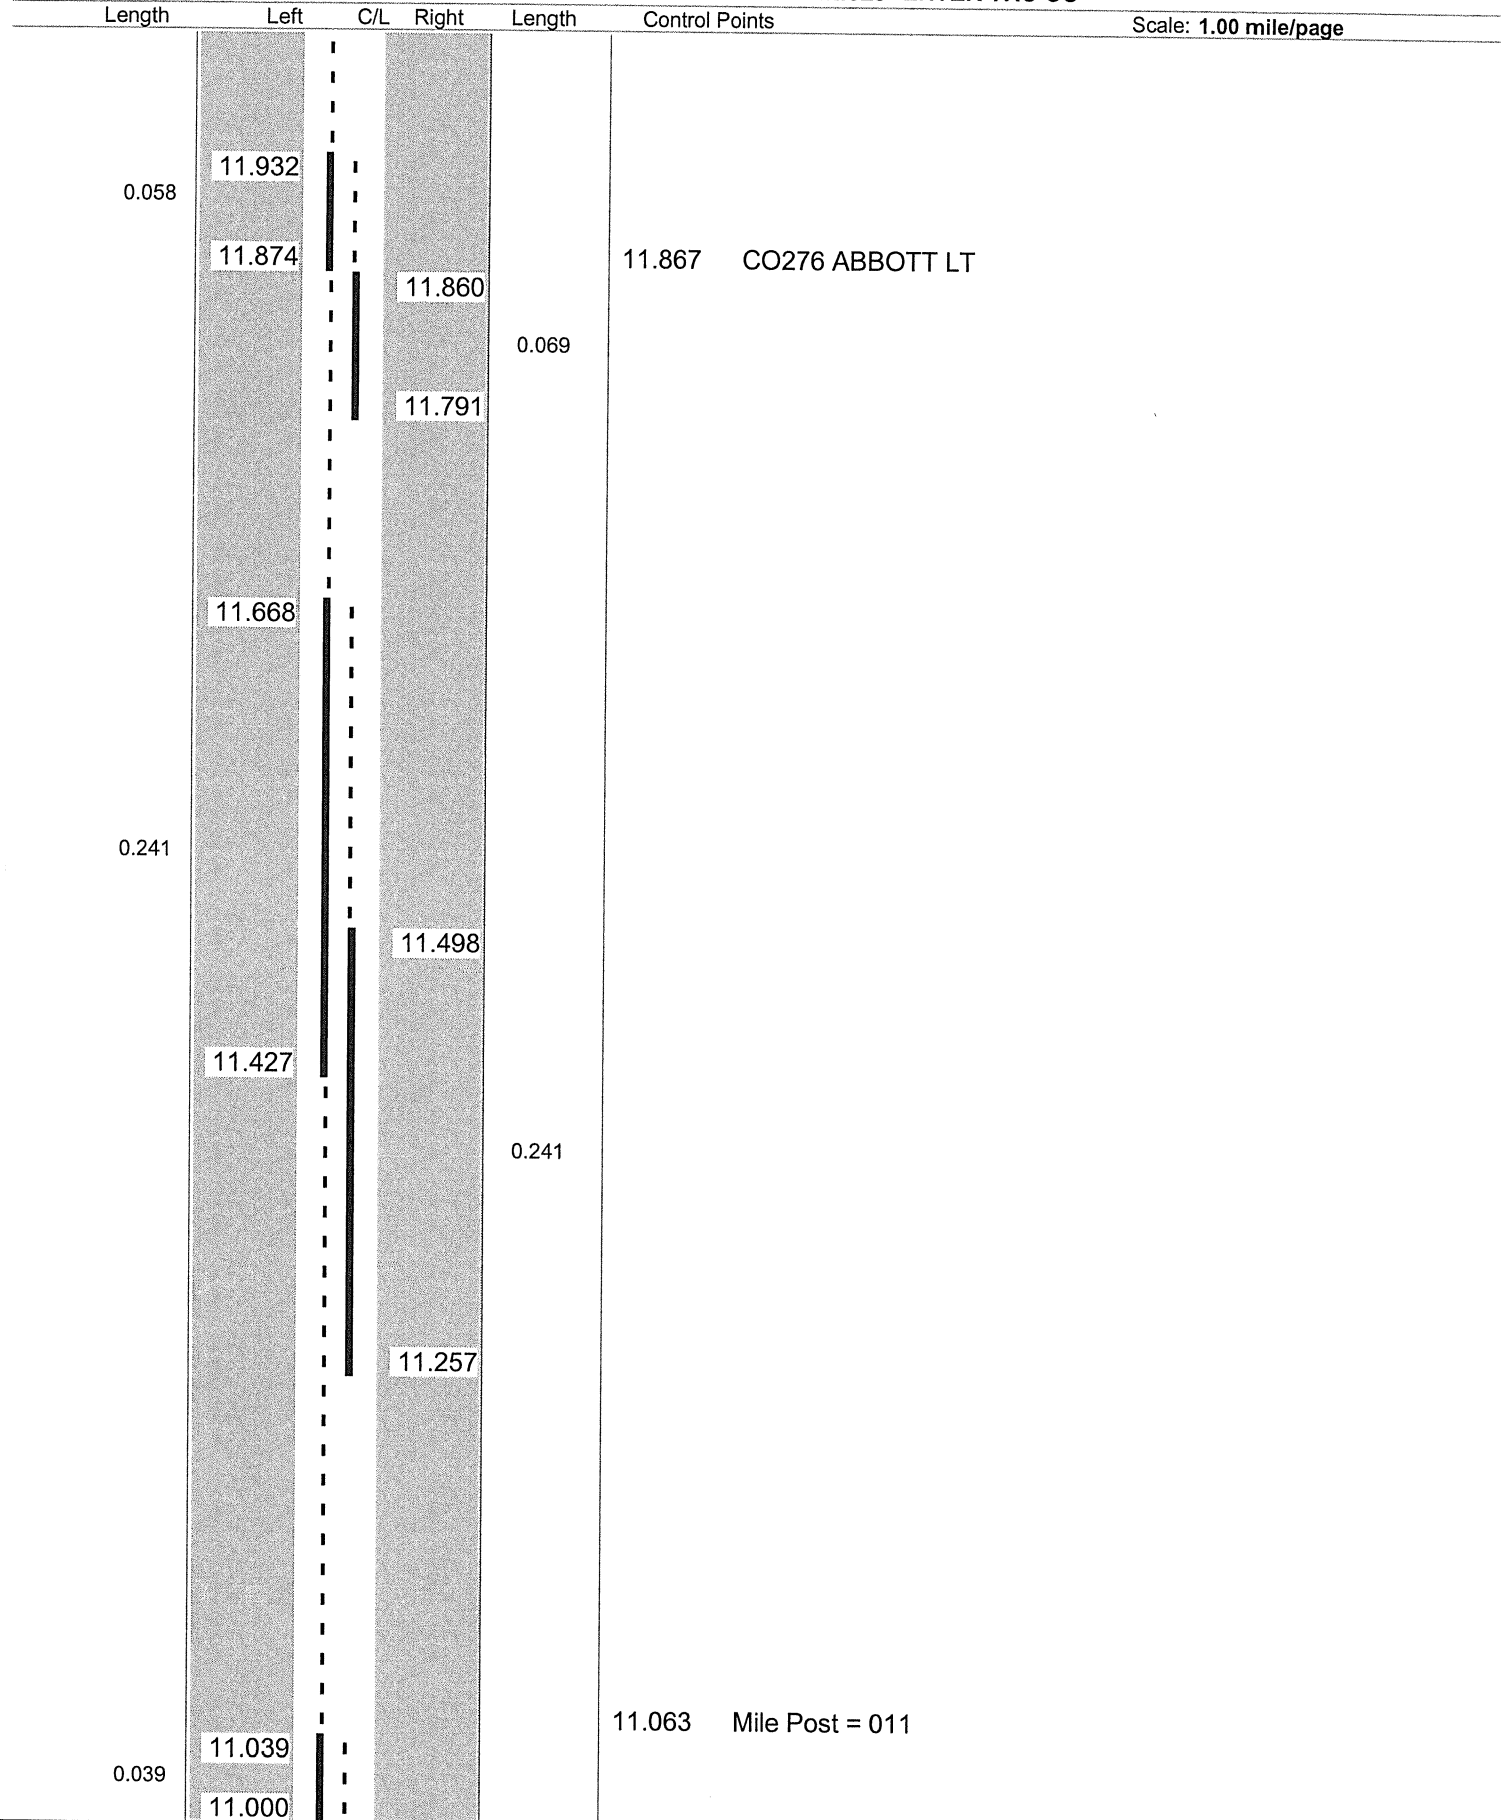

Sheet total equivalent length of solid line: 0.880

Accum. total: 10.265

© 2004 - MasterMind Systems, Inc. - Traffic Safety Suite

ODOT Dist 4 - Portage Co - FINAL No Passing Zone Log (POR)

Page: 9 of 20


Route: 0082R (SPORSR00082**C)

From: 5.070 LEAVE AURORA

Length: 17.459

Direction: East

To: 22.529 ENTER TRU CO

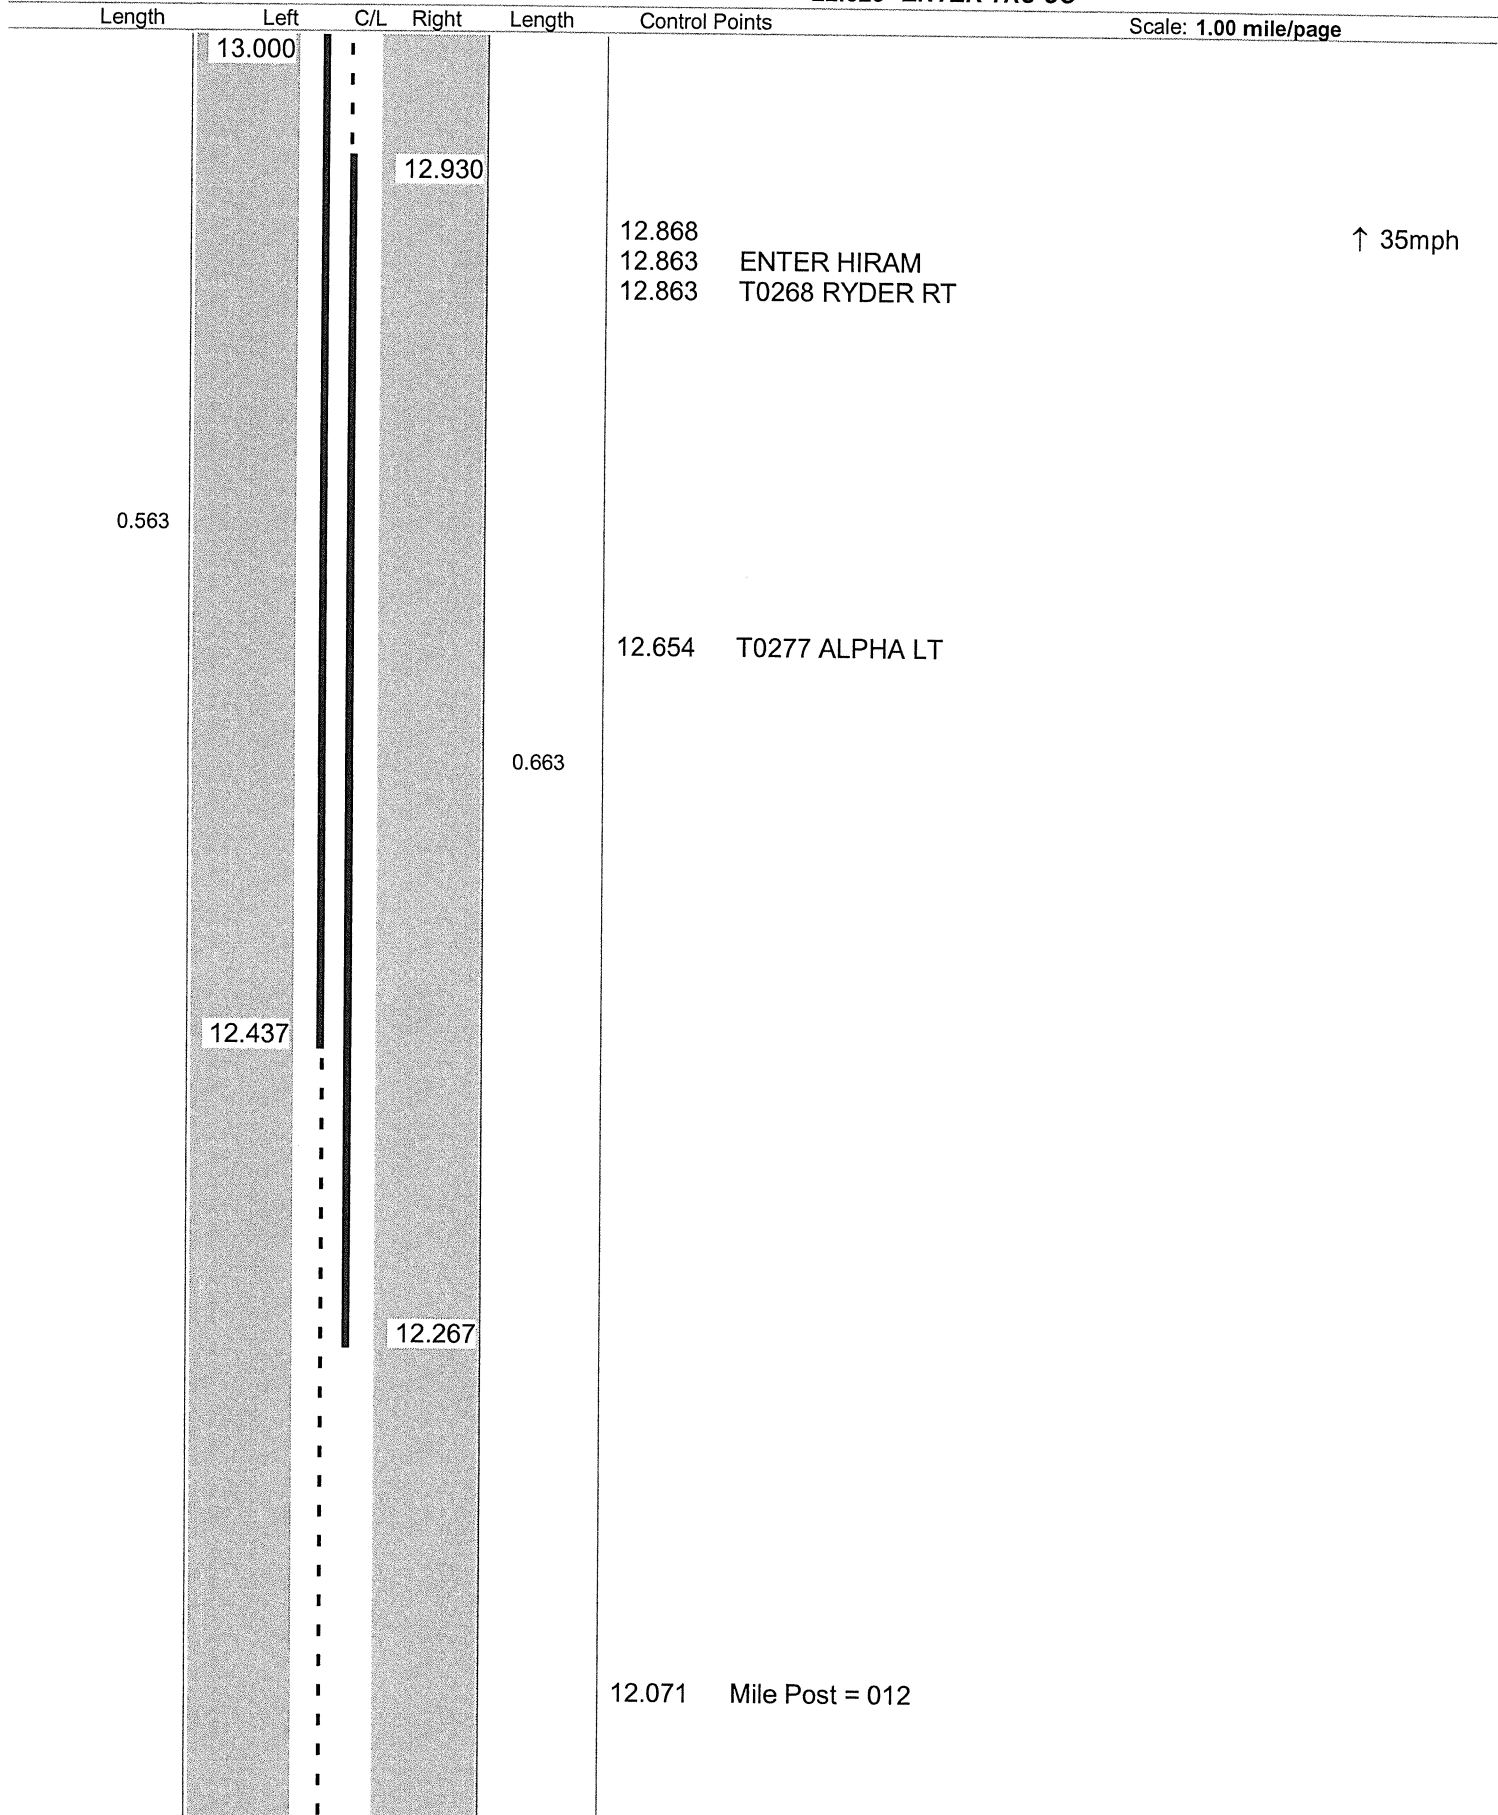

Sheet total equivalent length of solid line: 1.353

Accum. total: 11.618

© 2004 - MasterMind Systems, Inc. - Traffic Safety Suite


ODOT District 4
No Passing Zone Log (POR)

Page: 1 of 1
 10 20

Route: 0082R (SPORSR00082**C)
 Length: 0.999 Direction: East

From: 13.000 LEAVE AURORA
 To: 13.999 ENTER TRU CO

Scale: 1.00 mile/page

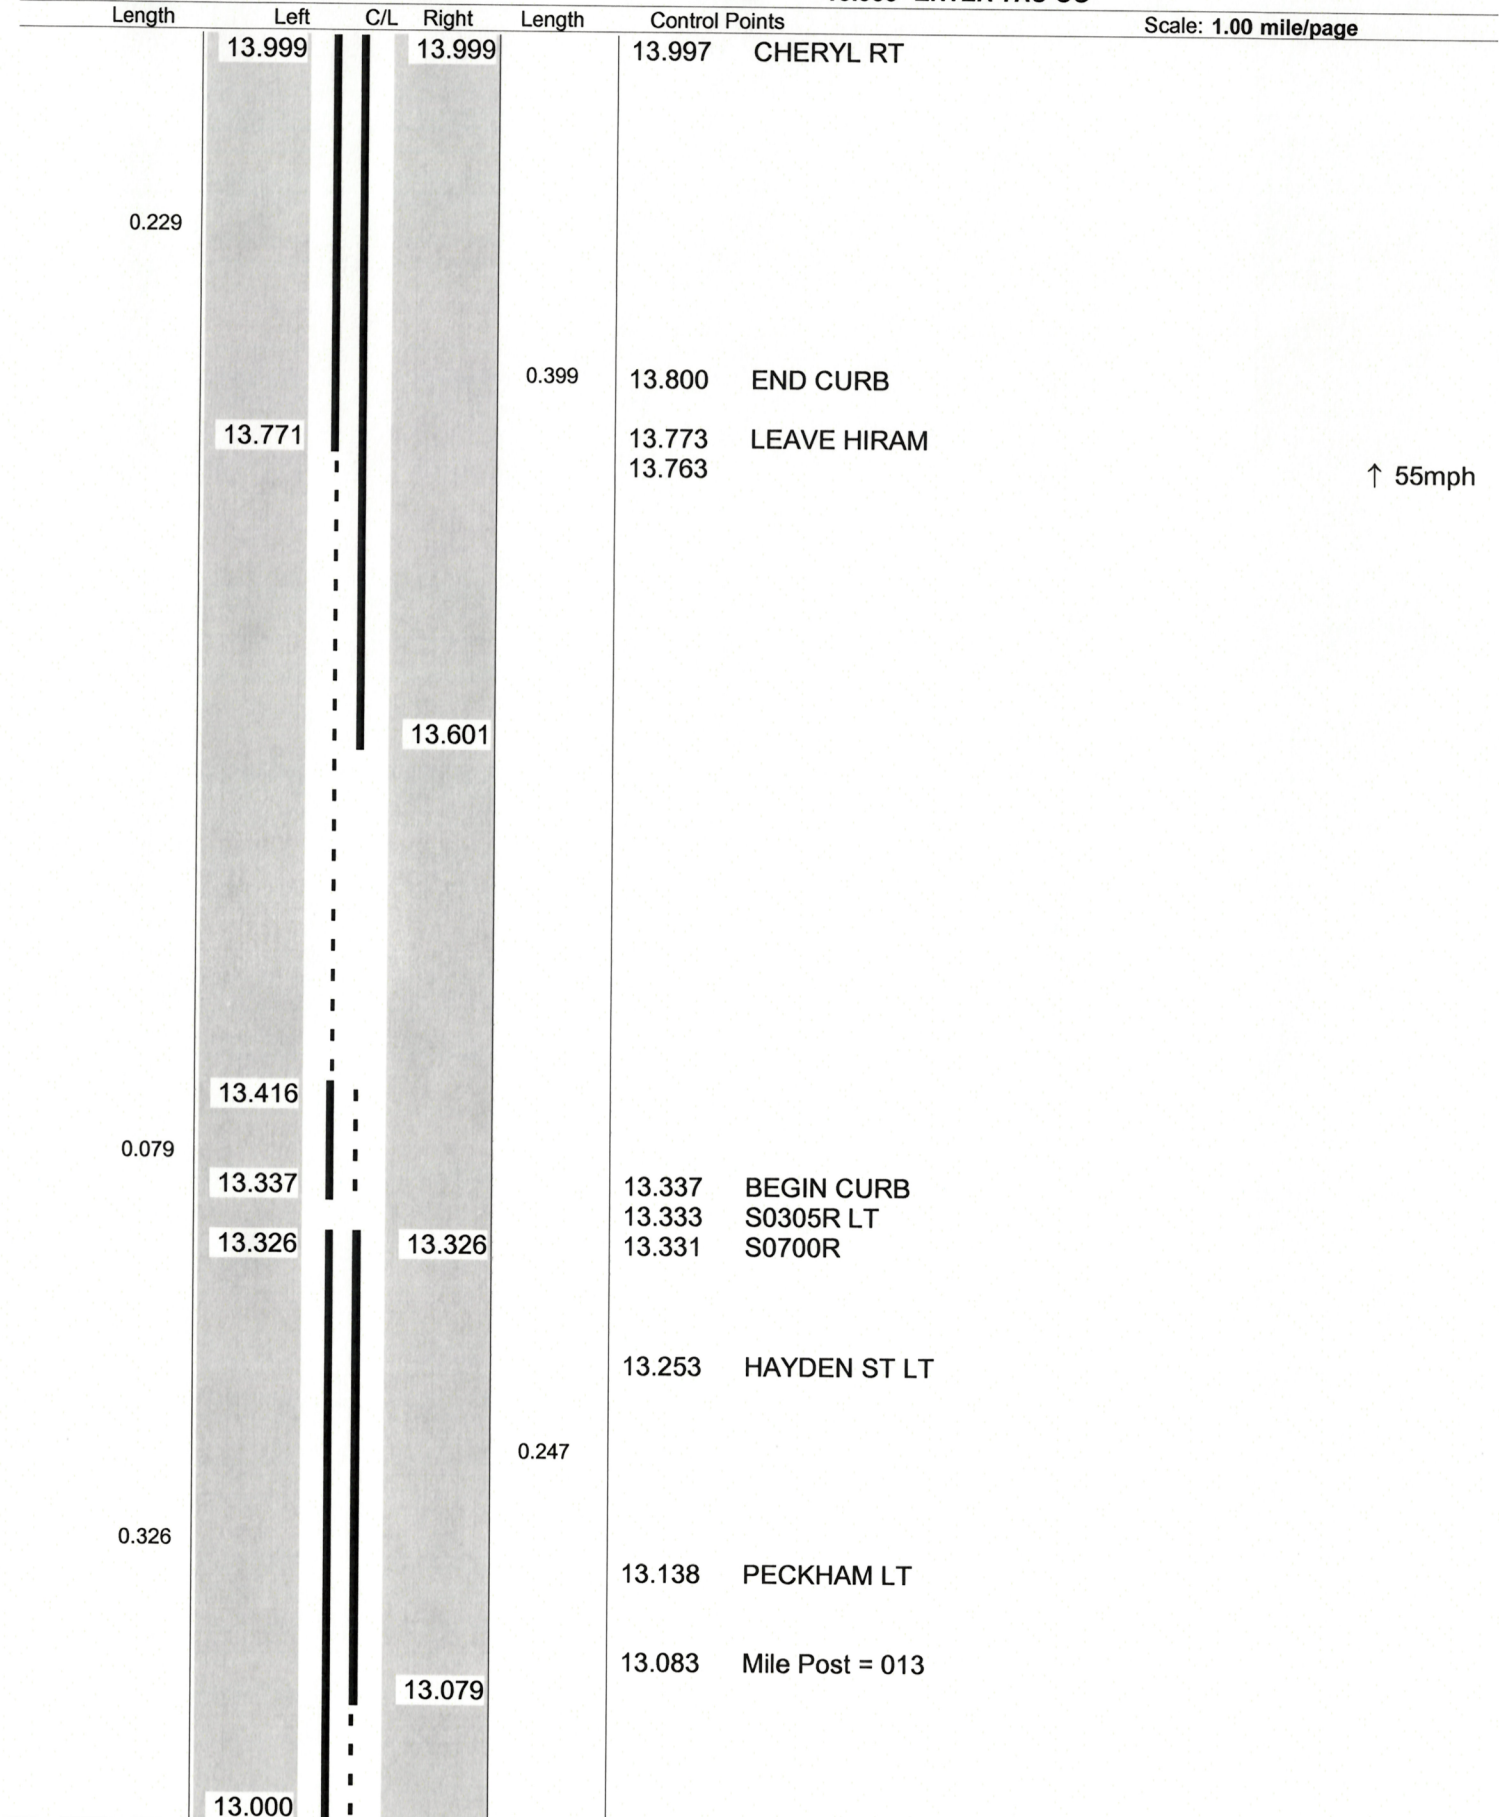

↑ 55mph

Sheet total equivalent length of solid line: 1.406


Accum. total: 1.406

ODOT District 4 No Passing Zone Log (POR)

Page: 1 of 2

Route: 0082R (SPORSR00082**C)
Length: 1.000 Direction: East

From: 14.000 LEAVE AURORA
To: 15.000 ENTER TRU CO

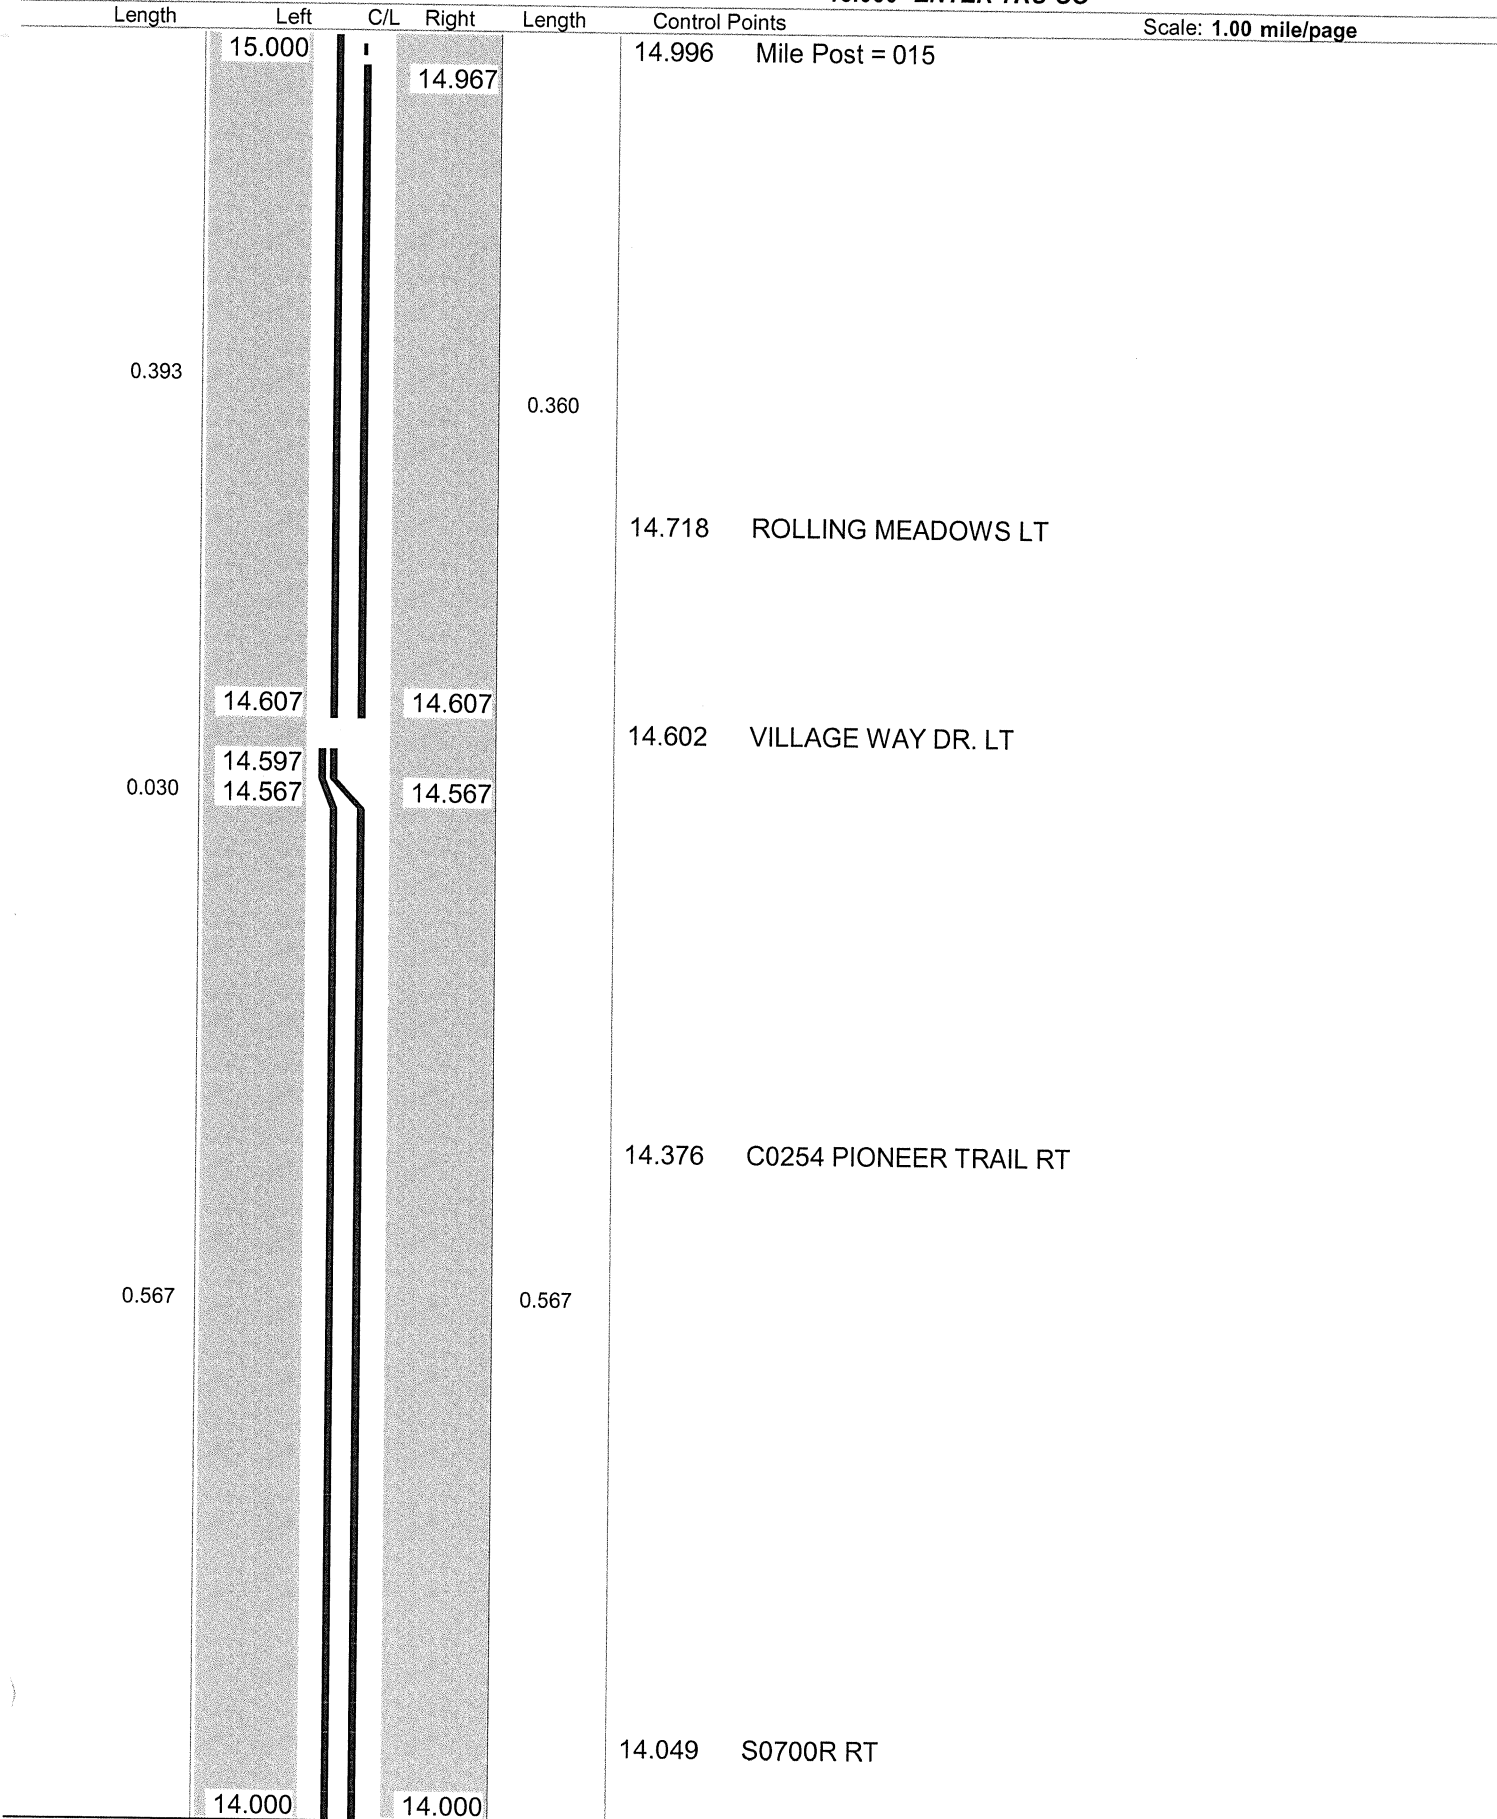

Sheet total equivalent length of solid line: 1.955

Accum. total: 1.955

© 2013 - MasterMind Systems, Inc. - Traffic Safety Suite

ODOT Dist 4 - Portage Co - FINAL No Passing Zone Log (POR)

Page: 12 of 20


Route: 0082R (SPORSR00082**C)

From: 5.070 LEAVE AURORA

Length: 17.459

Direction: East

To: 22.529 ENTER TRU CO

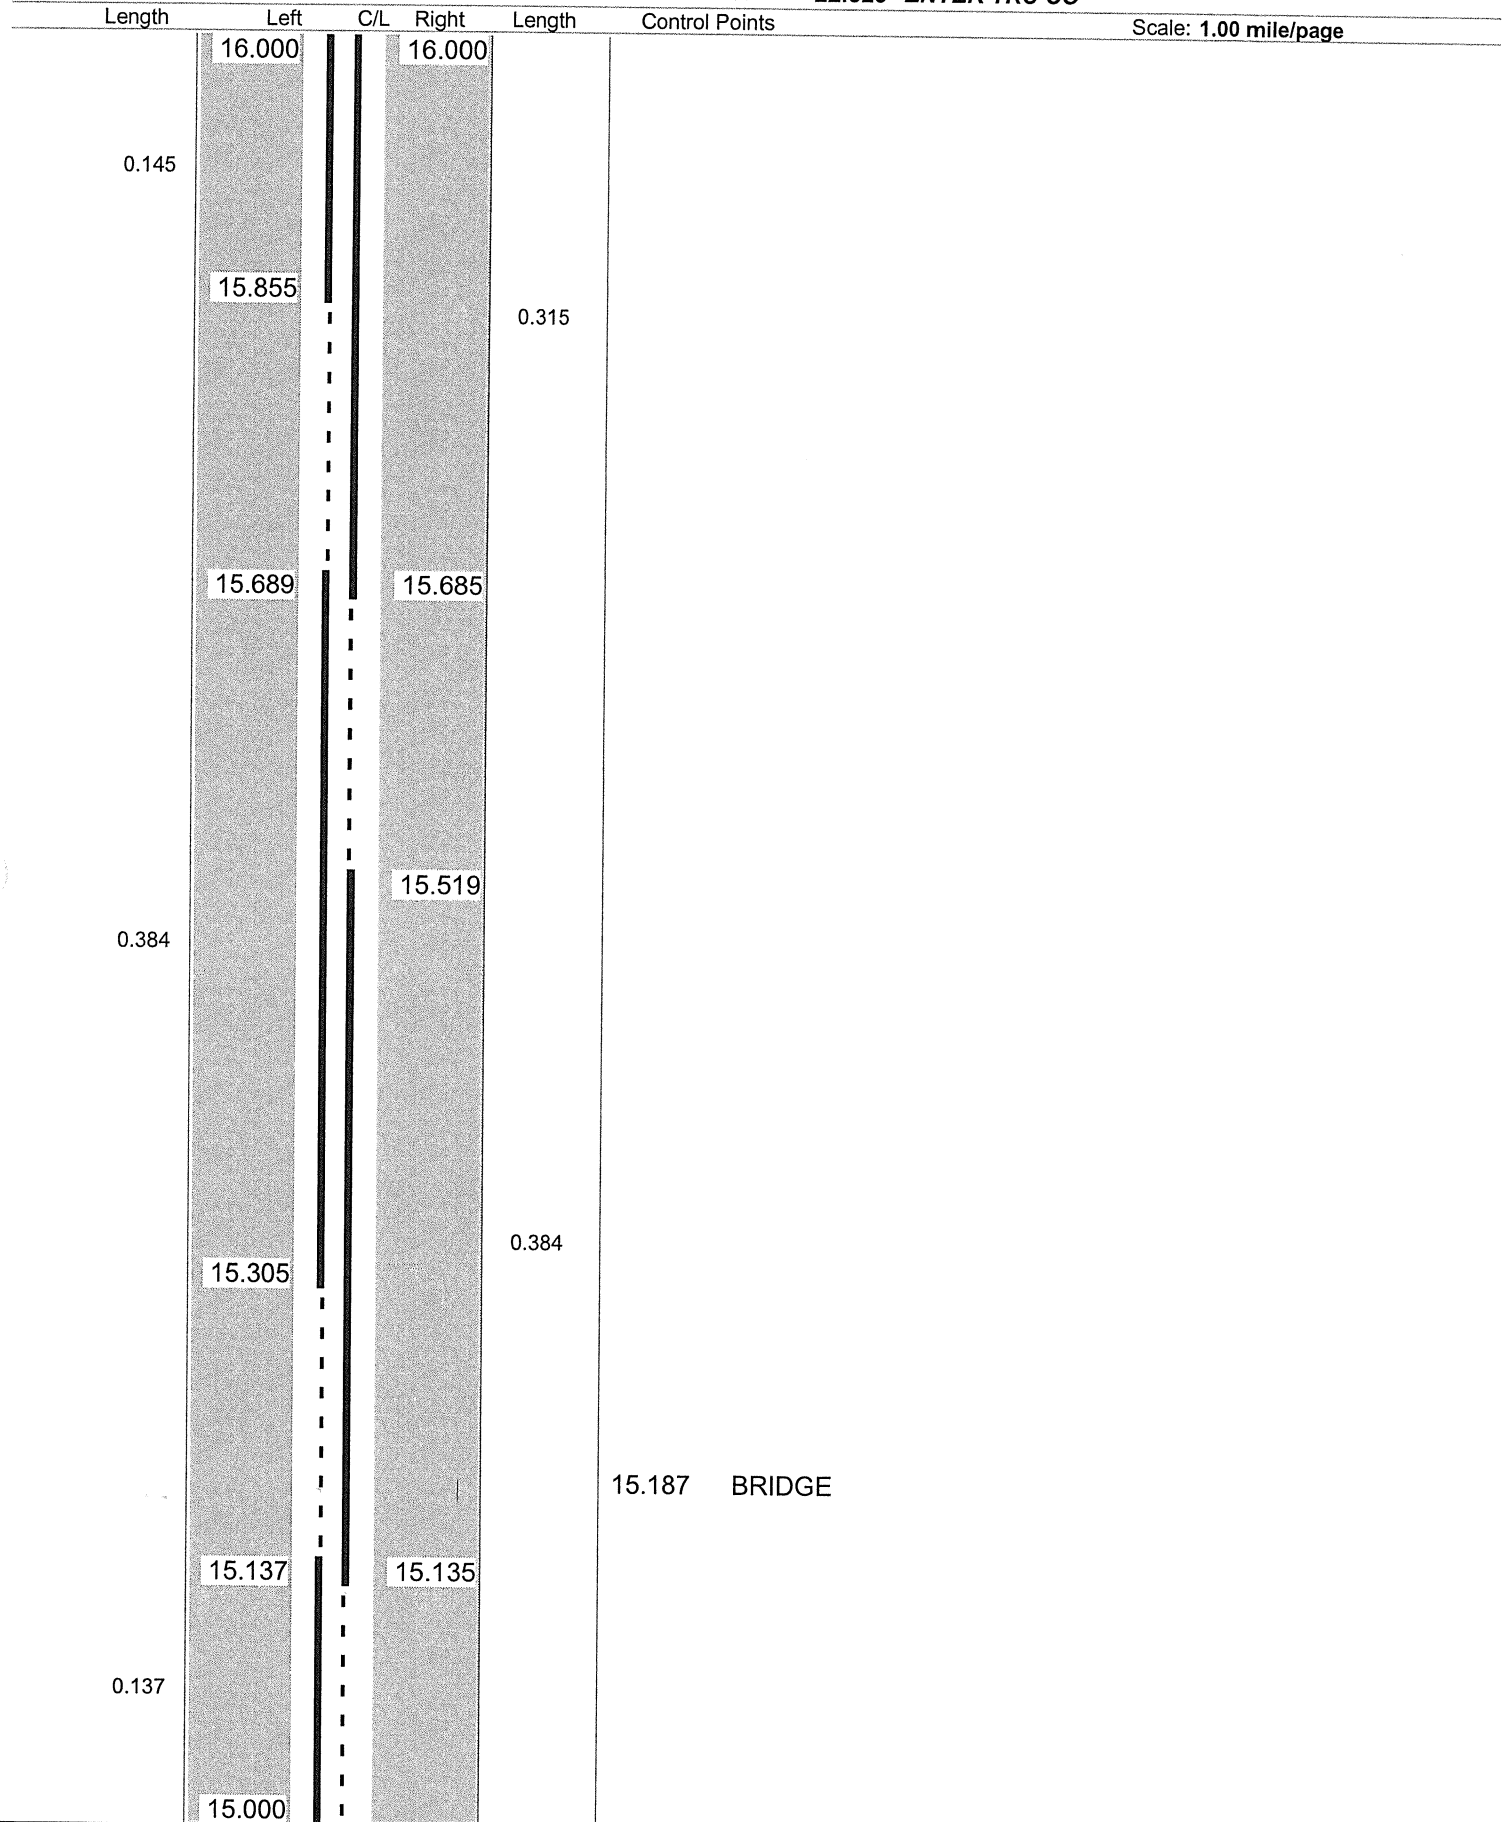

Sheet total equivalent length of solid line: 1.524

Accum. total: 16.015

© 2004 - MasterMind Systems, Inc. - Traffic Safety Suite


ODOT District 4
No Passing Zone Log (POR)

Page: 1 of 2
13 20

Route: **0082R (SPORSR00082**C)**
 Length: **0.500** Direction: **East**

From: **16.000 LEAVE AURORA**
 To: **16.500 ENTER TRU CO**

Scale: **0.50 mile/page**

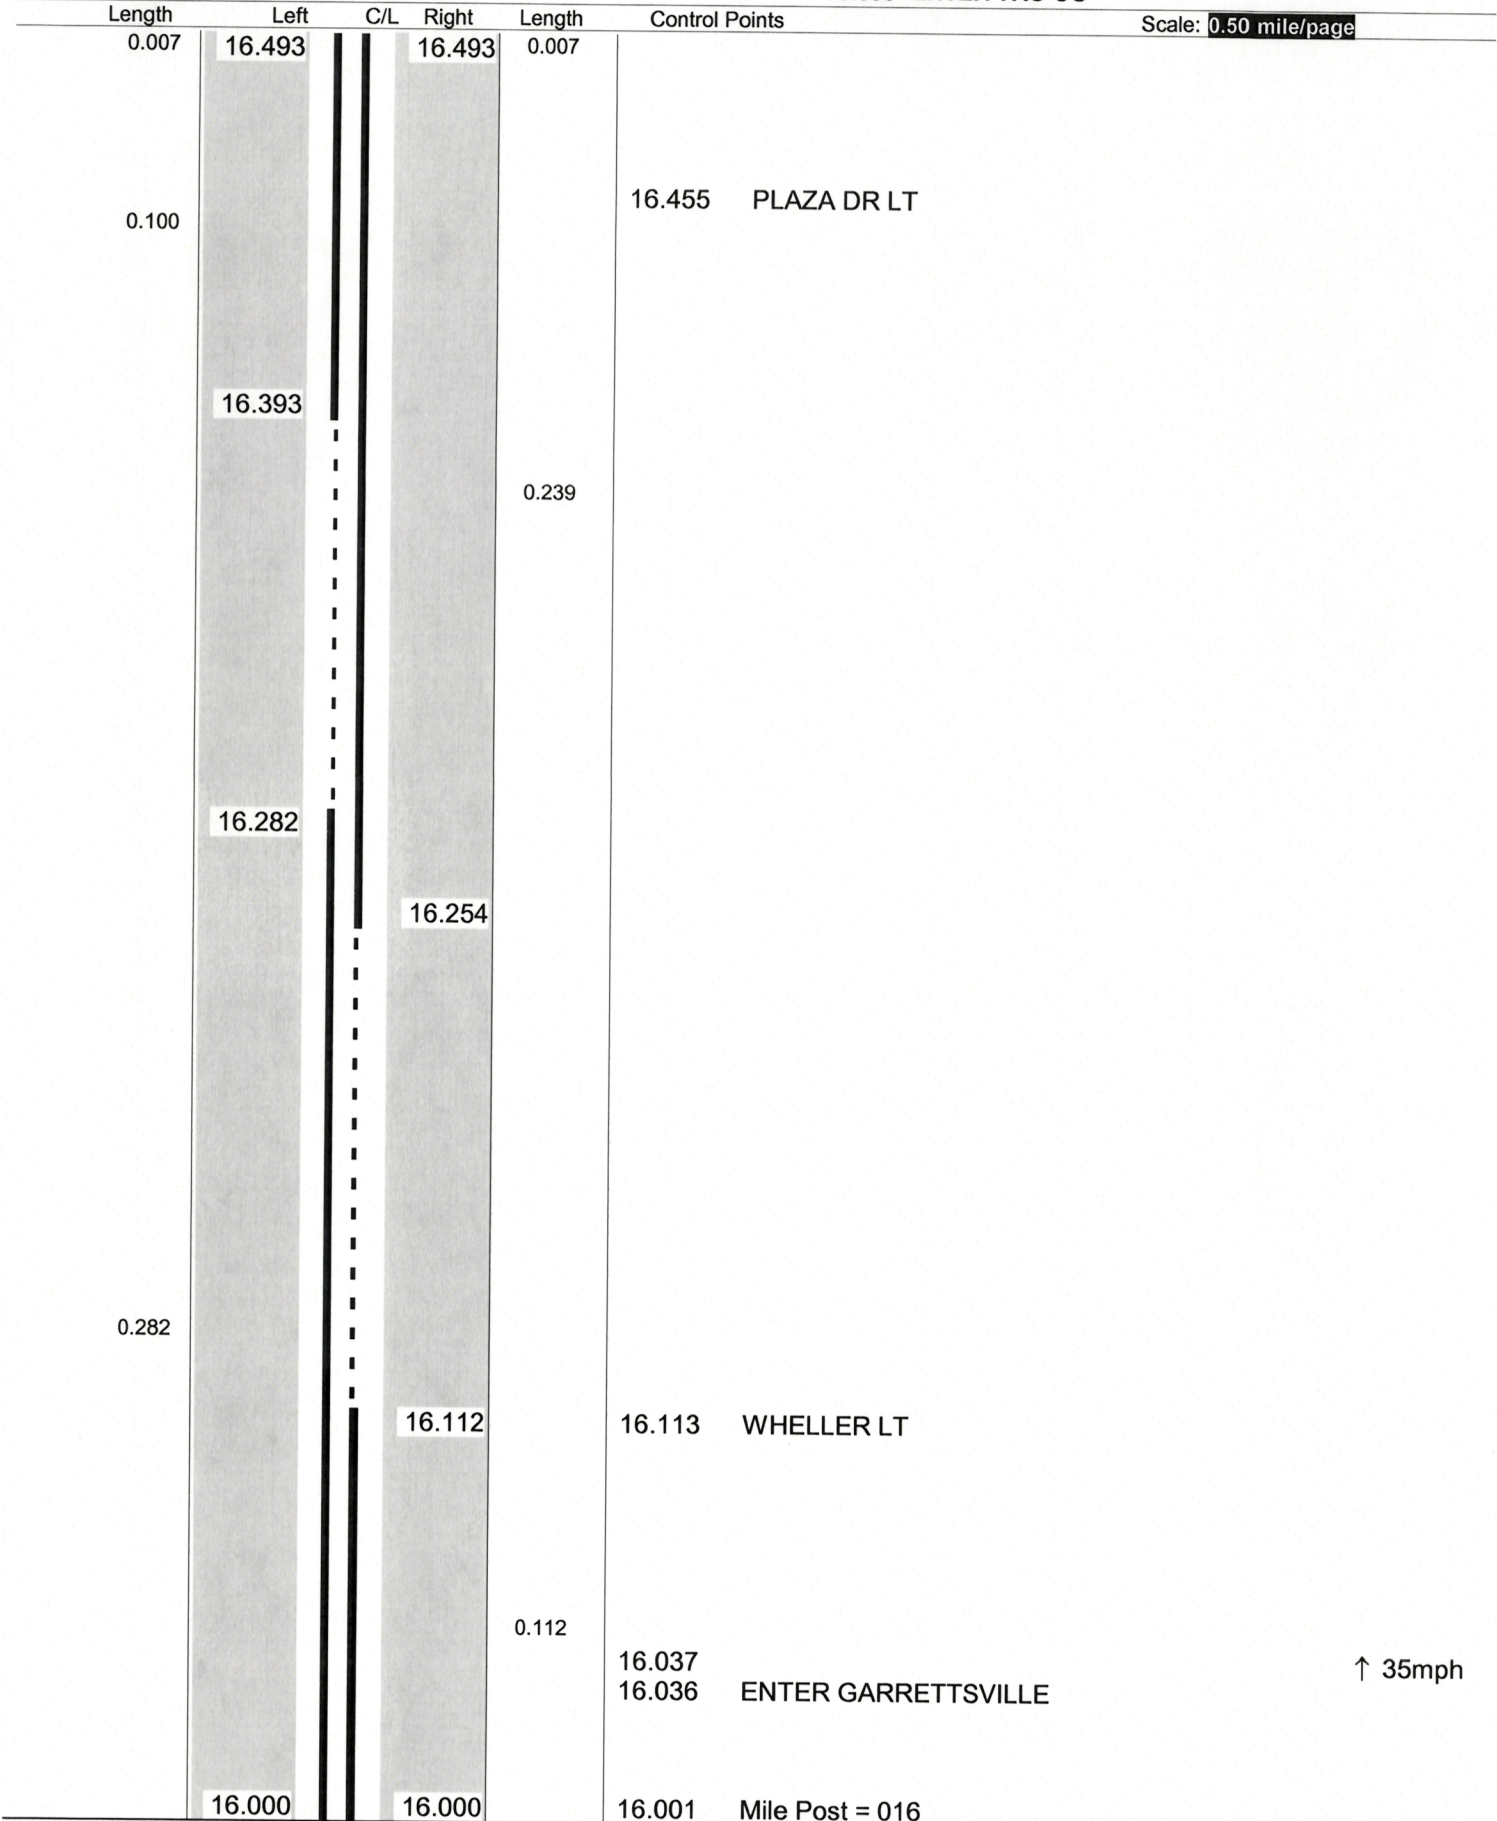

↑ 35mph

Sheet total equivalent length of solid line: 0.824


Accum. total: 0.824

ODOT Dist 4 - Portage Co - FINAL No Passing Zone Log (POR)

Page: 14 of 20

Route: 0082R (SPORSR00082**C)
Length: 17.459 Direction: East

From: 5.070 LEAVE AURORA
To: 22.529 ENTER TRU CO

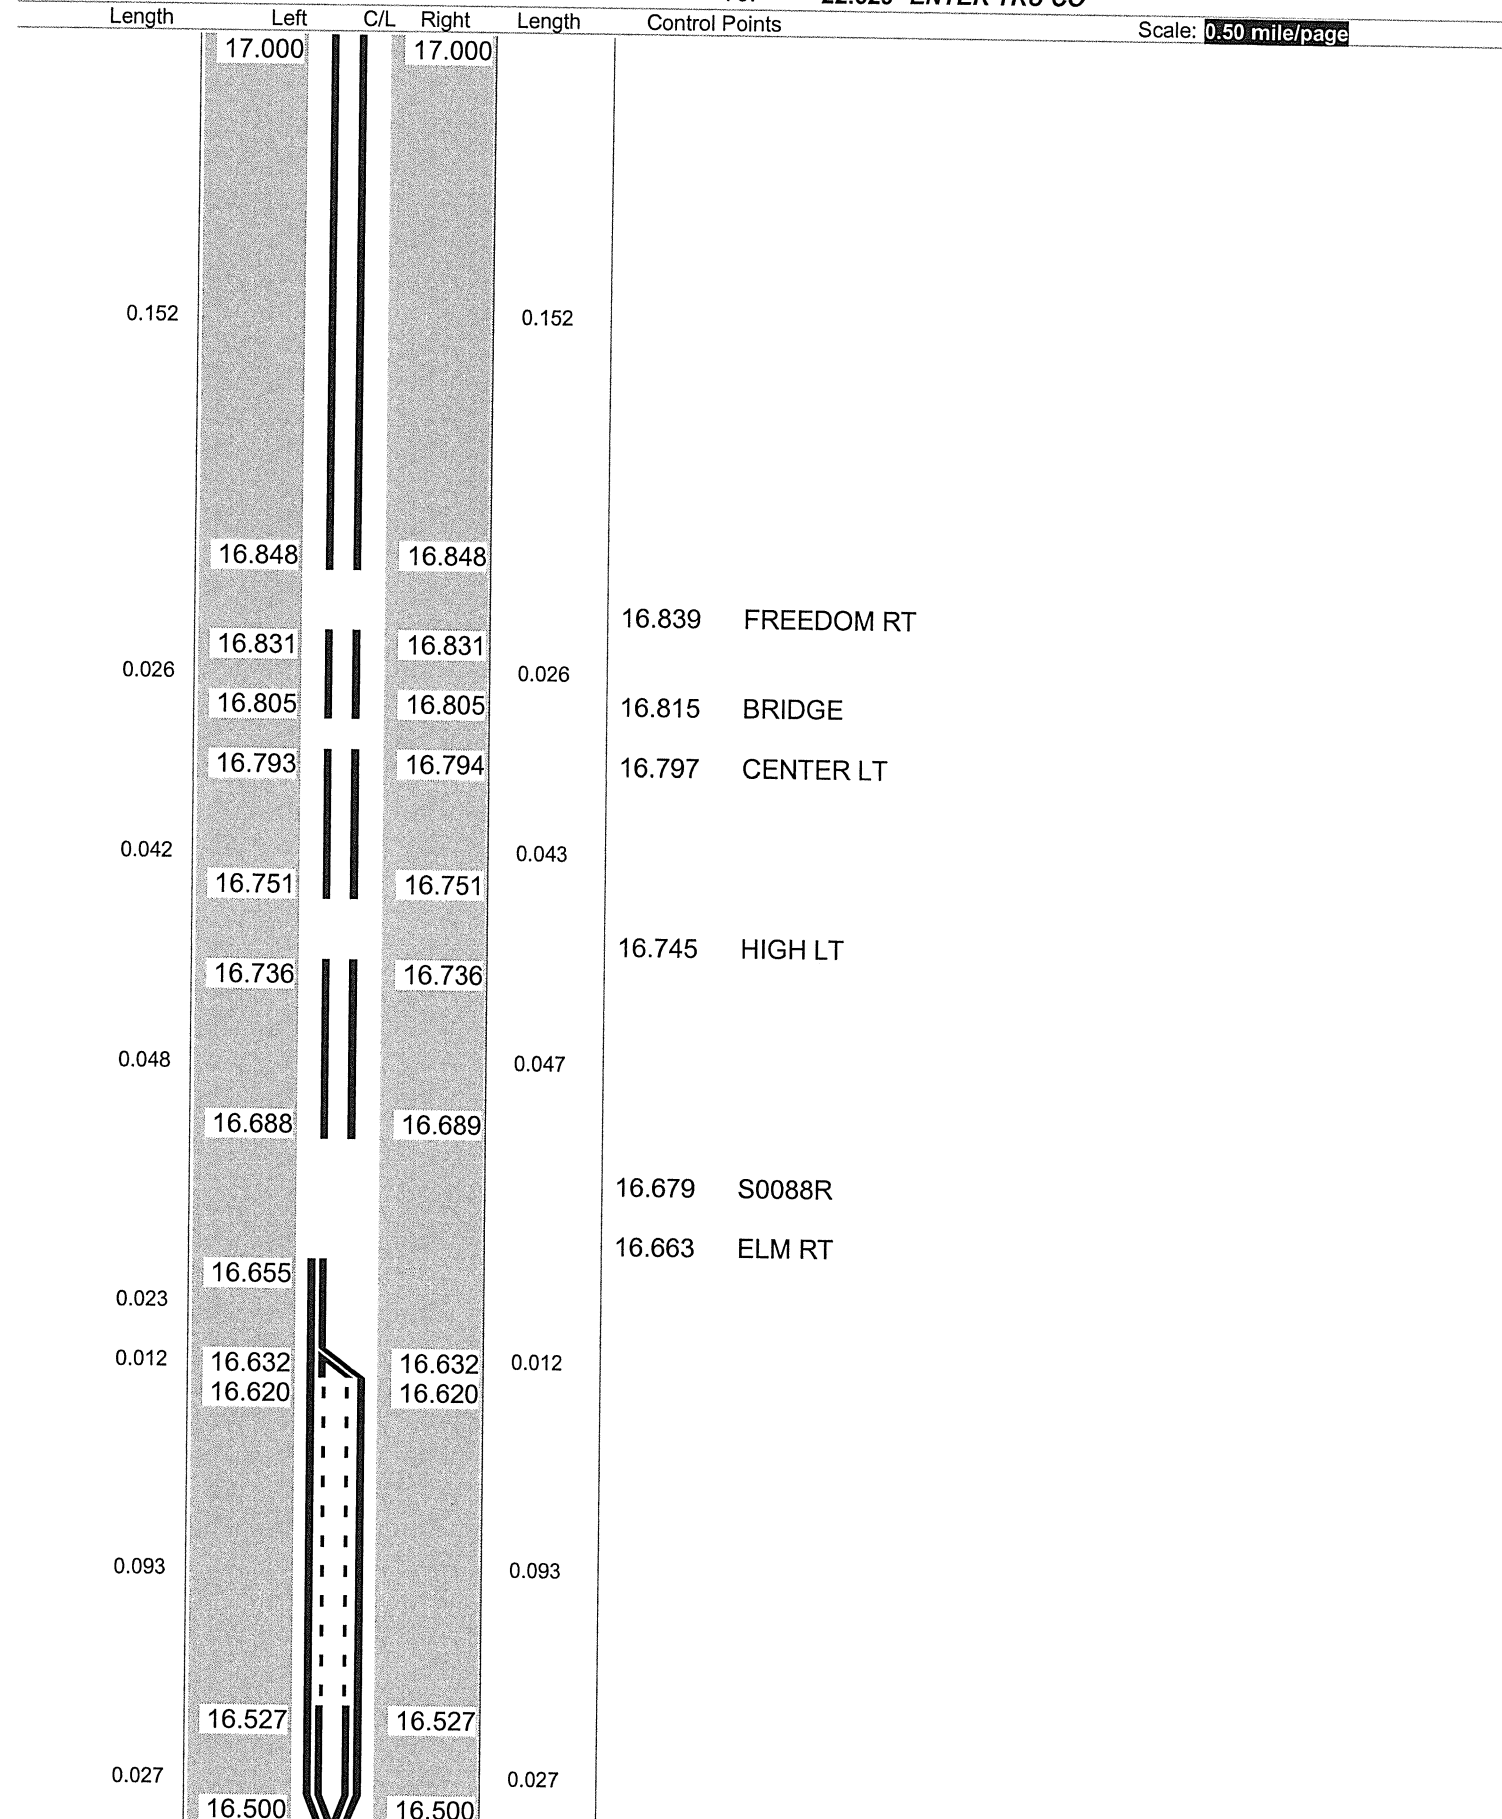

Sheet total equivalent length of solid line: 0.971

Accum. total: 17.716

© 2004 - MasterMind Systems, Inc. - Traffic Safety Suite


ODOT District 4
No Passing Zone Log (POR)

Page: 1 of 1
15 20

Route: **0082R (SPORSR00082**C)**
 Length: **0.999** Direction: **East**

From: **17.000 LEAVE AURORA**
 To: **17.999 ENTER TRU CO**

Scale: **1.00 mile/page**

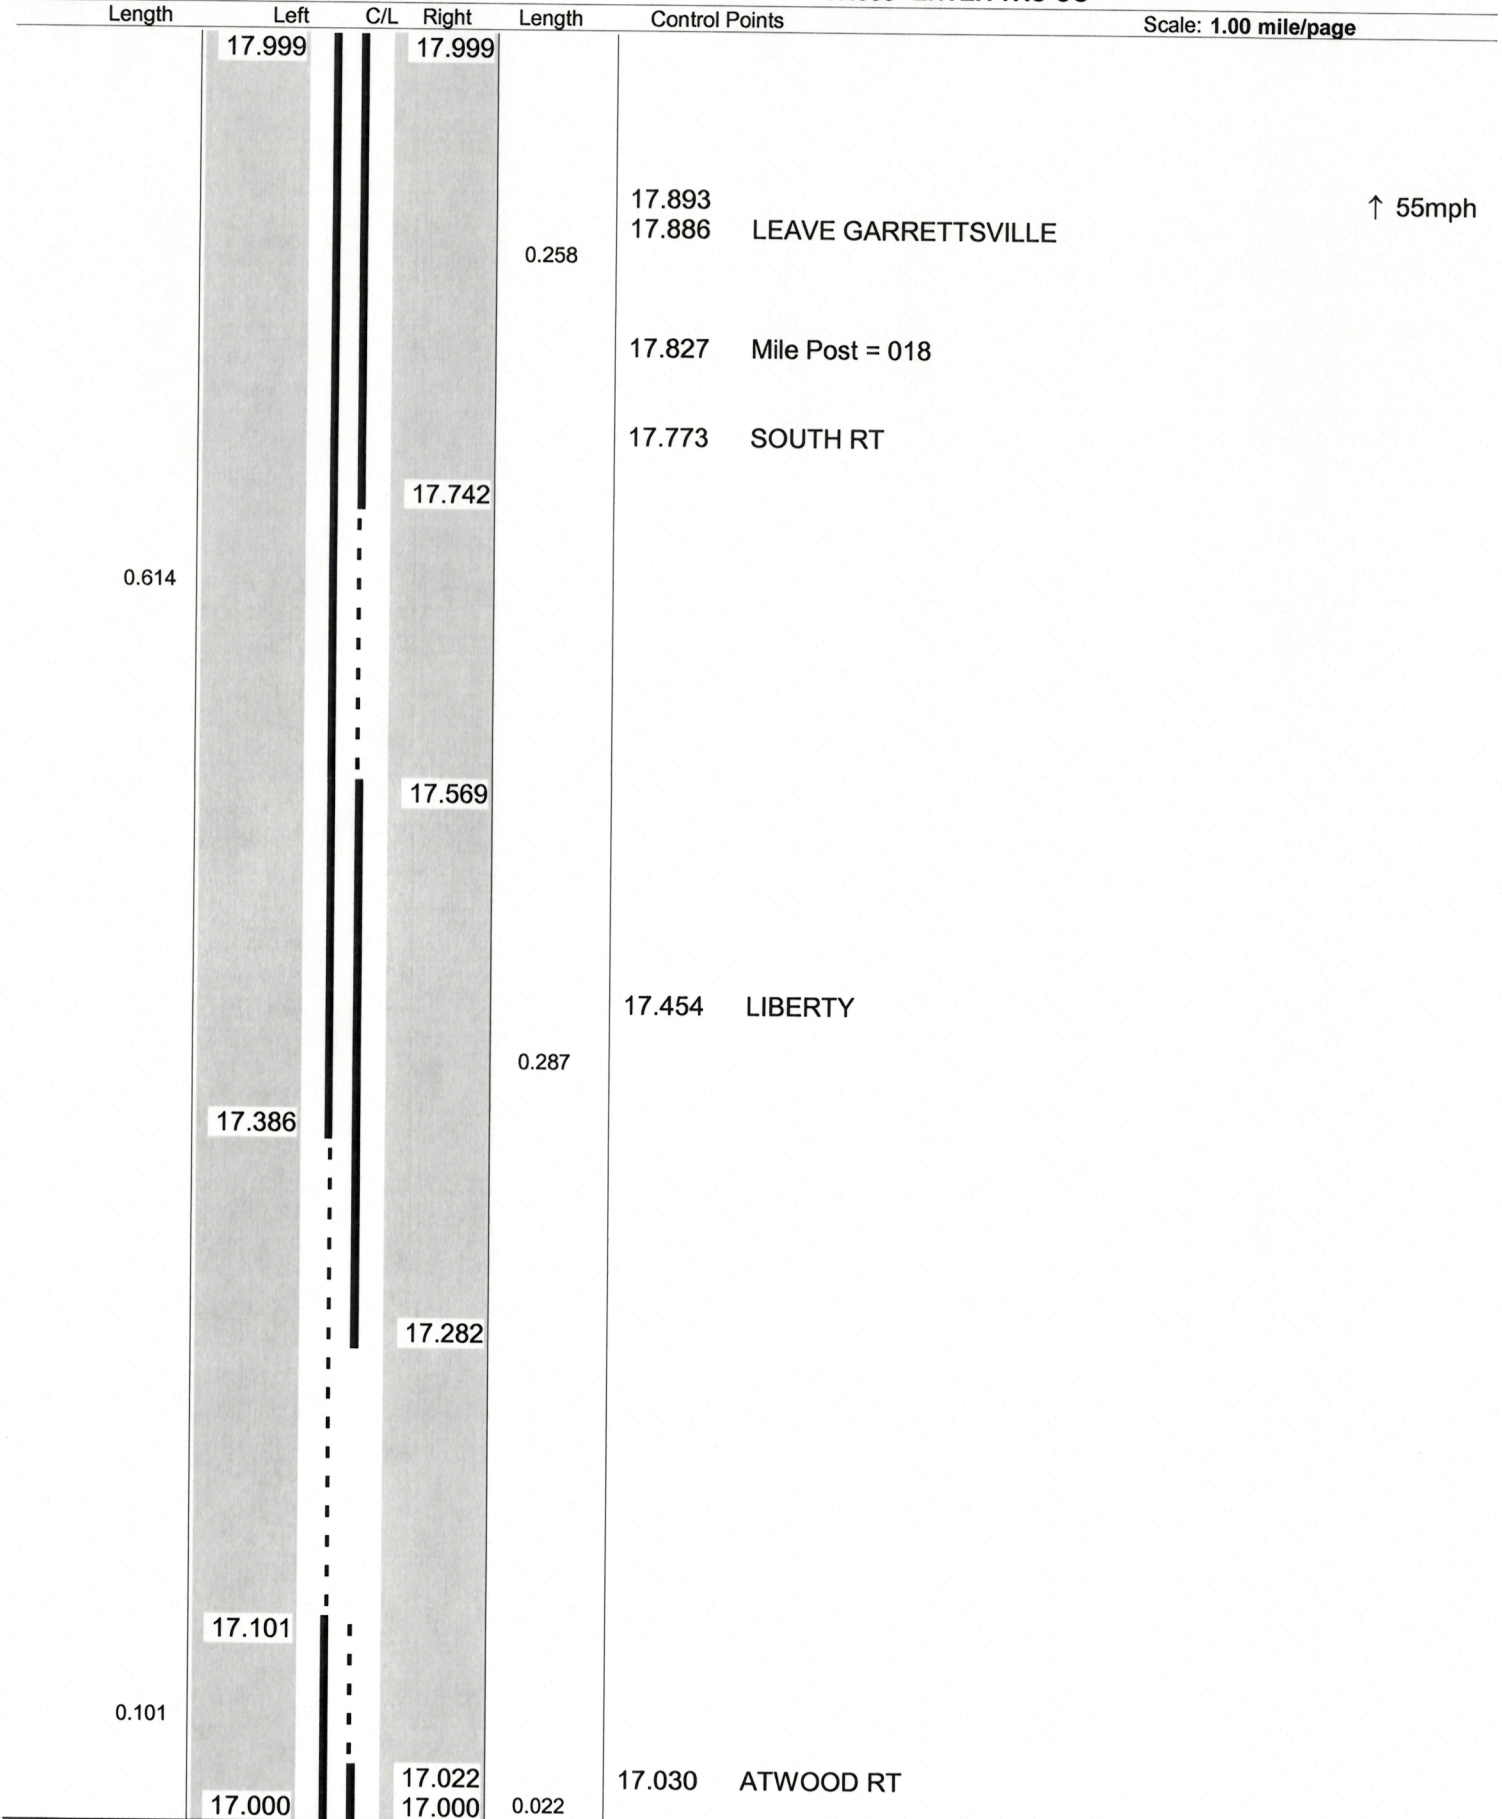

Sheet total equivalent length of solid line: 1.414

Accum. total: 1.414