

STATE OF OHIO
DEPARTMENT OF TRANSPORTATION

RIC-98-0.37


**PLYMOUTH TOWNSHIP
RICHLAND COUNTY**

PROJECT DESCRIPTION

THIS PROJECT WILL INCLUDE THE REPLACEMENT OF A 60" X 96" SLAB TOP CULVERT WITH A 5' X 8' REINFORCED CONCRETE BOX CULVERT UNDER STATE ROUTE 98 WITH OPEN CUT METHODS AND OTHER MISCELLANEOUS RELATED WORK.

EARTH DISTURBED AREAS

PROJECT EARTH DISTURBED AREA: N/A ACRES (MAINTENANCE PROJECT)
ESTIMATED CONTRACTOR EARTH DISTURBED AREA: N/A ACRES (MAINTENANCE PROJECT)
NOTICE OF INTENT EARTH DISTURBED AREA: N/A ACRES (MAINTENANCE PROJECT)

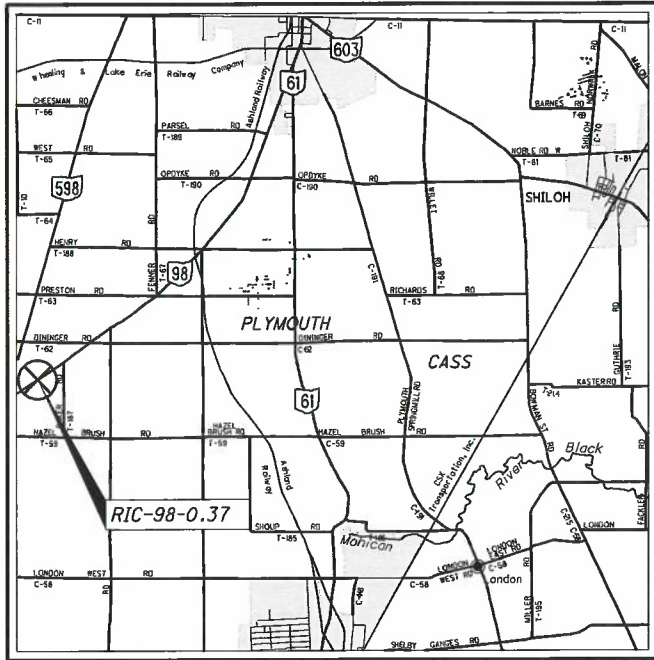

LATITUDE: 40°56'24" LONGITUDE: 82°43'06"



PORTION TO BE IMPROVED

DESIGN DESIGNATION

CURRENT ADT (2023)	450
DESIGN YEAR ADT (2043)	450
DESIGN HOURLY VOLUME (2043)	60
DIRECTIONAL DISTRIBUTION	51%
TRUCKS (24 HOUR B&C)	15%
DESIGN SPEED	55 MPH
LEGAL SPEED	55 MPH
DESIGN FUNCTIONAL CLASSIFICATION:	
RURAL MAJOR COLLECTOR	
NHS PROJECT	NO

DESIGN EXCEPTIONS

NONE REQUIRED

INDEX OF SHEETS:

TITLE SHEET	1
TYPICAL SECTIONS	2-3
GENERAL NOTES	4-5
MAINTENANCE OF TRAFFIC	6
GENERAL SUMMARY	7-8
PLAN AND PROFILE	9
ROADWAY SUB-SUMMARY	10
CROSS SECTIONS	11-14
CULVERT NOTES & SUB-SUMMARY	15
CULVERT DETAILS	16-19
RIGHT-OF-WAY	20-28

2019 SPECIFICATIONS

THE STANDARD SPECIFICATIONS OF THE STATE OF OHIO, DEPARTMENT OF TRANSPORTATION, INCLUDING SUPPLEMENTAL SPECIFICATIONS LISTED IN THE PLANS AND CHANGES LISTED IN THE PROPOSAL SHALL GOVERN THIS IMPROVEMENT.

I HEREBY APPROVE THESE PLANS AND DECLARE THAT THE MAKING OF THIS IMPROVEMENT WILL REQUIRE THE CLOSING TO TRAFFIC OF THE HIGHWAY AND THAT DETOURS WILL BE PROVIDED AS INDICATED ON SHEET 6.

APPROVED
DATE 01/12/23 DISTRICT DEPUTY DIRECTOR

APPROVED _____
DATE _____ DIRECTOR, DEPARTMENT OF TRANSPORTATION

I:\ProjectData\109237\Design\Roadway\Sheets\109237-GT001.dgn

PLANS PREPARED BY:
 OHIO DEPARTMENT OF TRANSPORTATION
DISTRICT THREE ENGINEERING

UNDERGROUND UTILITIES
Contact Two Working Days Before You Dig
 OHIO811.org Before You Dig
OHIO811, 8-1-1, or 1-800-362-2764 (Non-members must be called directly)

ENGINEERS SEAL:

SIGNED: *Nicholas R. Foster*
DATE: 1/12/2023

STANDARD CONSTRUCTION DRAWINGS						SUPPLEMENTAL SPECIFICATIONS
BP-3.1	1/21/22	MT-97.10	4/19/19			800 SEE PROPOSAL
		MT-97.12	1/20/17			832 7/15/22
DM-1.1	7/17/20	MT-101.60	1/17/20			
DM-4.3	1/15/16	MT-101.90	7/17/20			
DM-4.4	1/15/16	MT-105.10	1/17/20			
MH-3	7/16/21	TC-41.20	10/18/13			
		TC-42.20	10/18/13			
BP-4.1	7/19/13	TC-52.10	10/18/13			
		TC-52.20	1/15/21			
MGS-1.1	7/16/21	TC-61.30	7/19/19			
MGS-2.1	1/19/18	TC-65.10	1/17/14			
MGS-2.4	7/19/19	TC-65.11	7/15/22			
HW-1.1	7/20/18					

WATERWAY PERMIT CONDITIONS DATED 1/27/2023

FEDERAL PROJECT NO.

E190520

PID NO.

109237

CONSTRUCTION PROJECT NO.

RAILROAD INVOLVEMENT

NONE

RIC-98-0.37

1/28