




SITE 6 ALT 2 LIGHTING ANALYSIS

Designer  
ARCADIS  
Date  
06/13/2025  
Scale  
Not to Scale  
Drawing No.

Summary

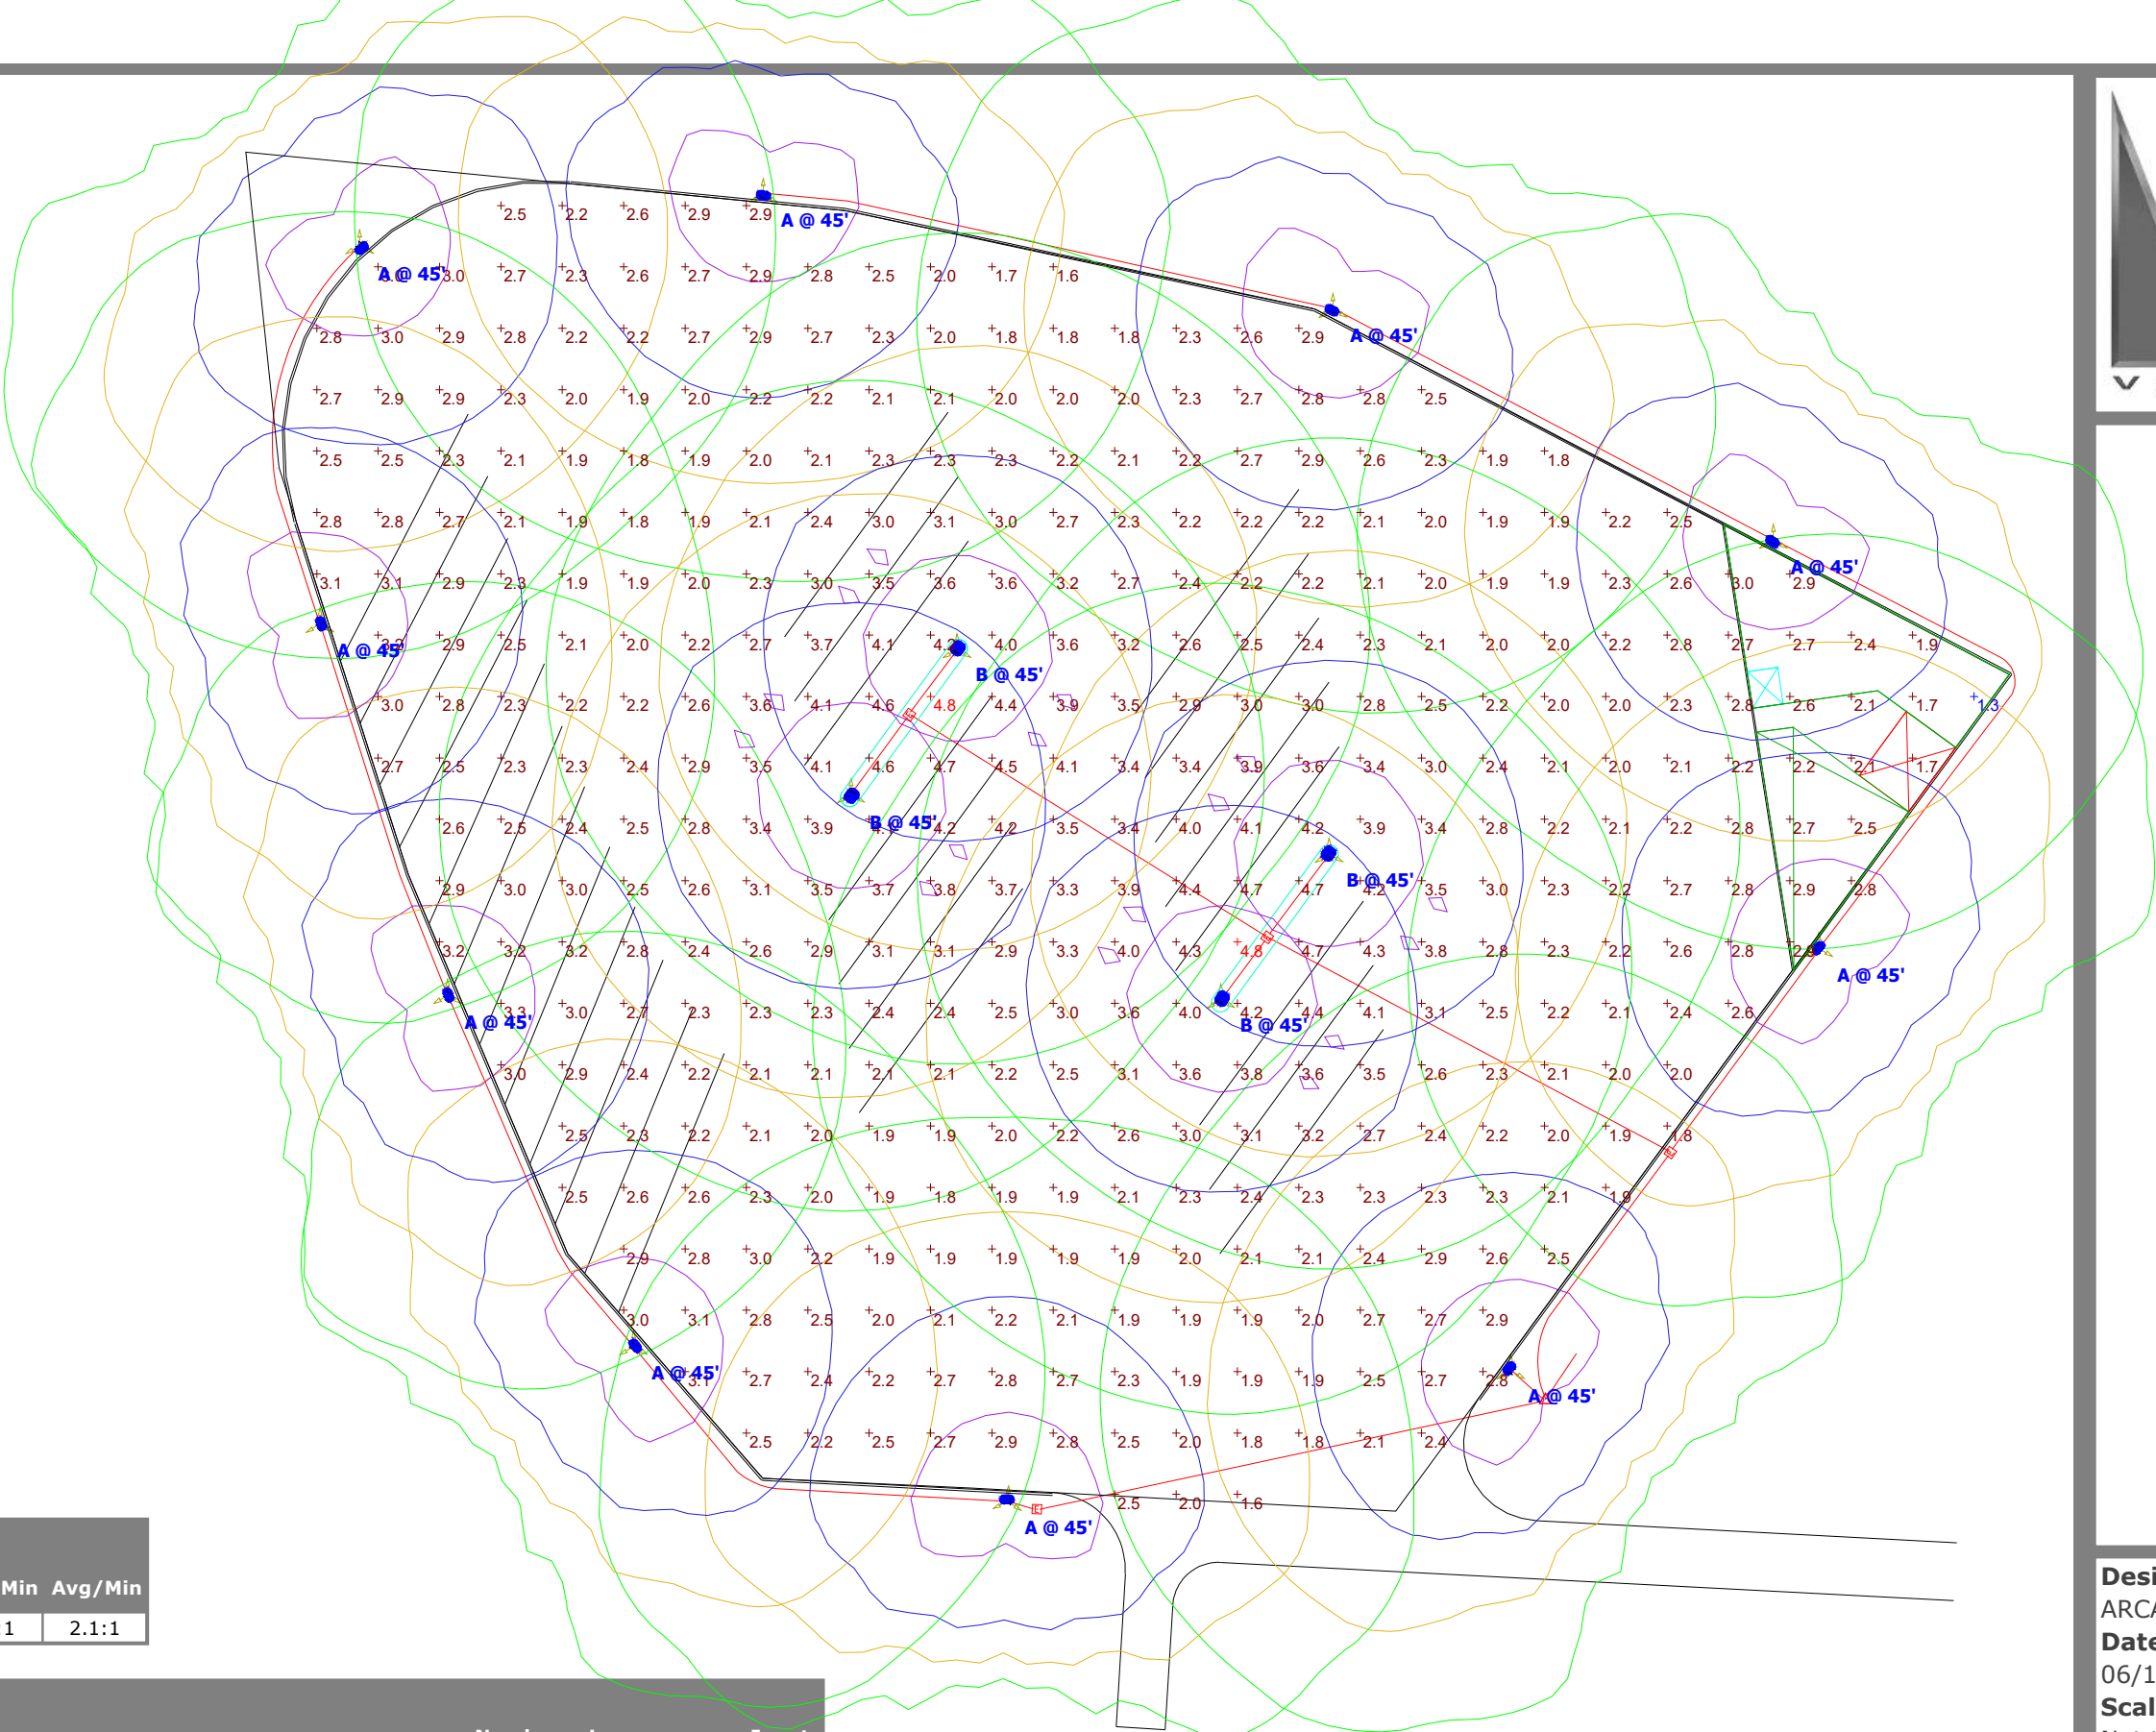

Plan View  
Scale - 1" = 60ft

Statistics						
Description	Symbol	Avg	Max	Min	Max/Min	Avg/Min
Calc Zone #2	+	2.7 fc	4.8 fc	1.3 fc	3.7:1	2.1:1

Schedule									
Symbol	Label	QTY	Manufacturer	Catalog	Description	Number Lamps	Lamp Output	LLF	Input Power
	B	4	Holophane	HMLED4 P3 30K XXXXX AW	HMLED4 P3 Performance Package with 3000K CCT, 70CRI, AW Optic and no House Side Shield	1	63221	0.88	429
	A	10	Holophane	HMLED4 P3 30K XXXXX AW HMLED4D120	HMLED4 P3 Performance Package with 3000K CCT, 70CRI, AW Optic and 120deg House Side Shield	1	51170	0.88	428.52