




SITE 6 ALT 3 LIGHTING ANALYSIS

Designer
ARCADIS
Date
06/13/2025
Scale
Not to Scale
Drawing No.

Summary

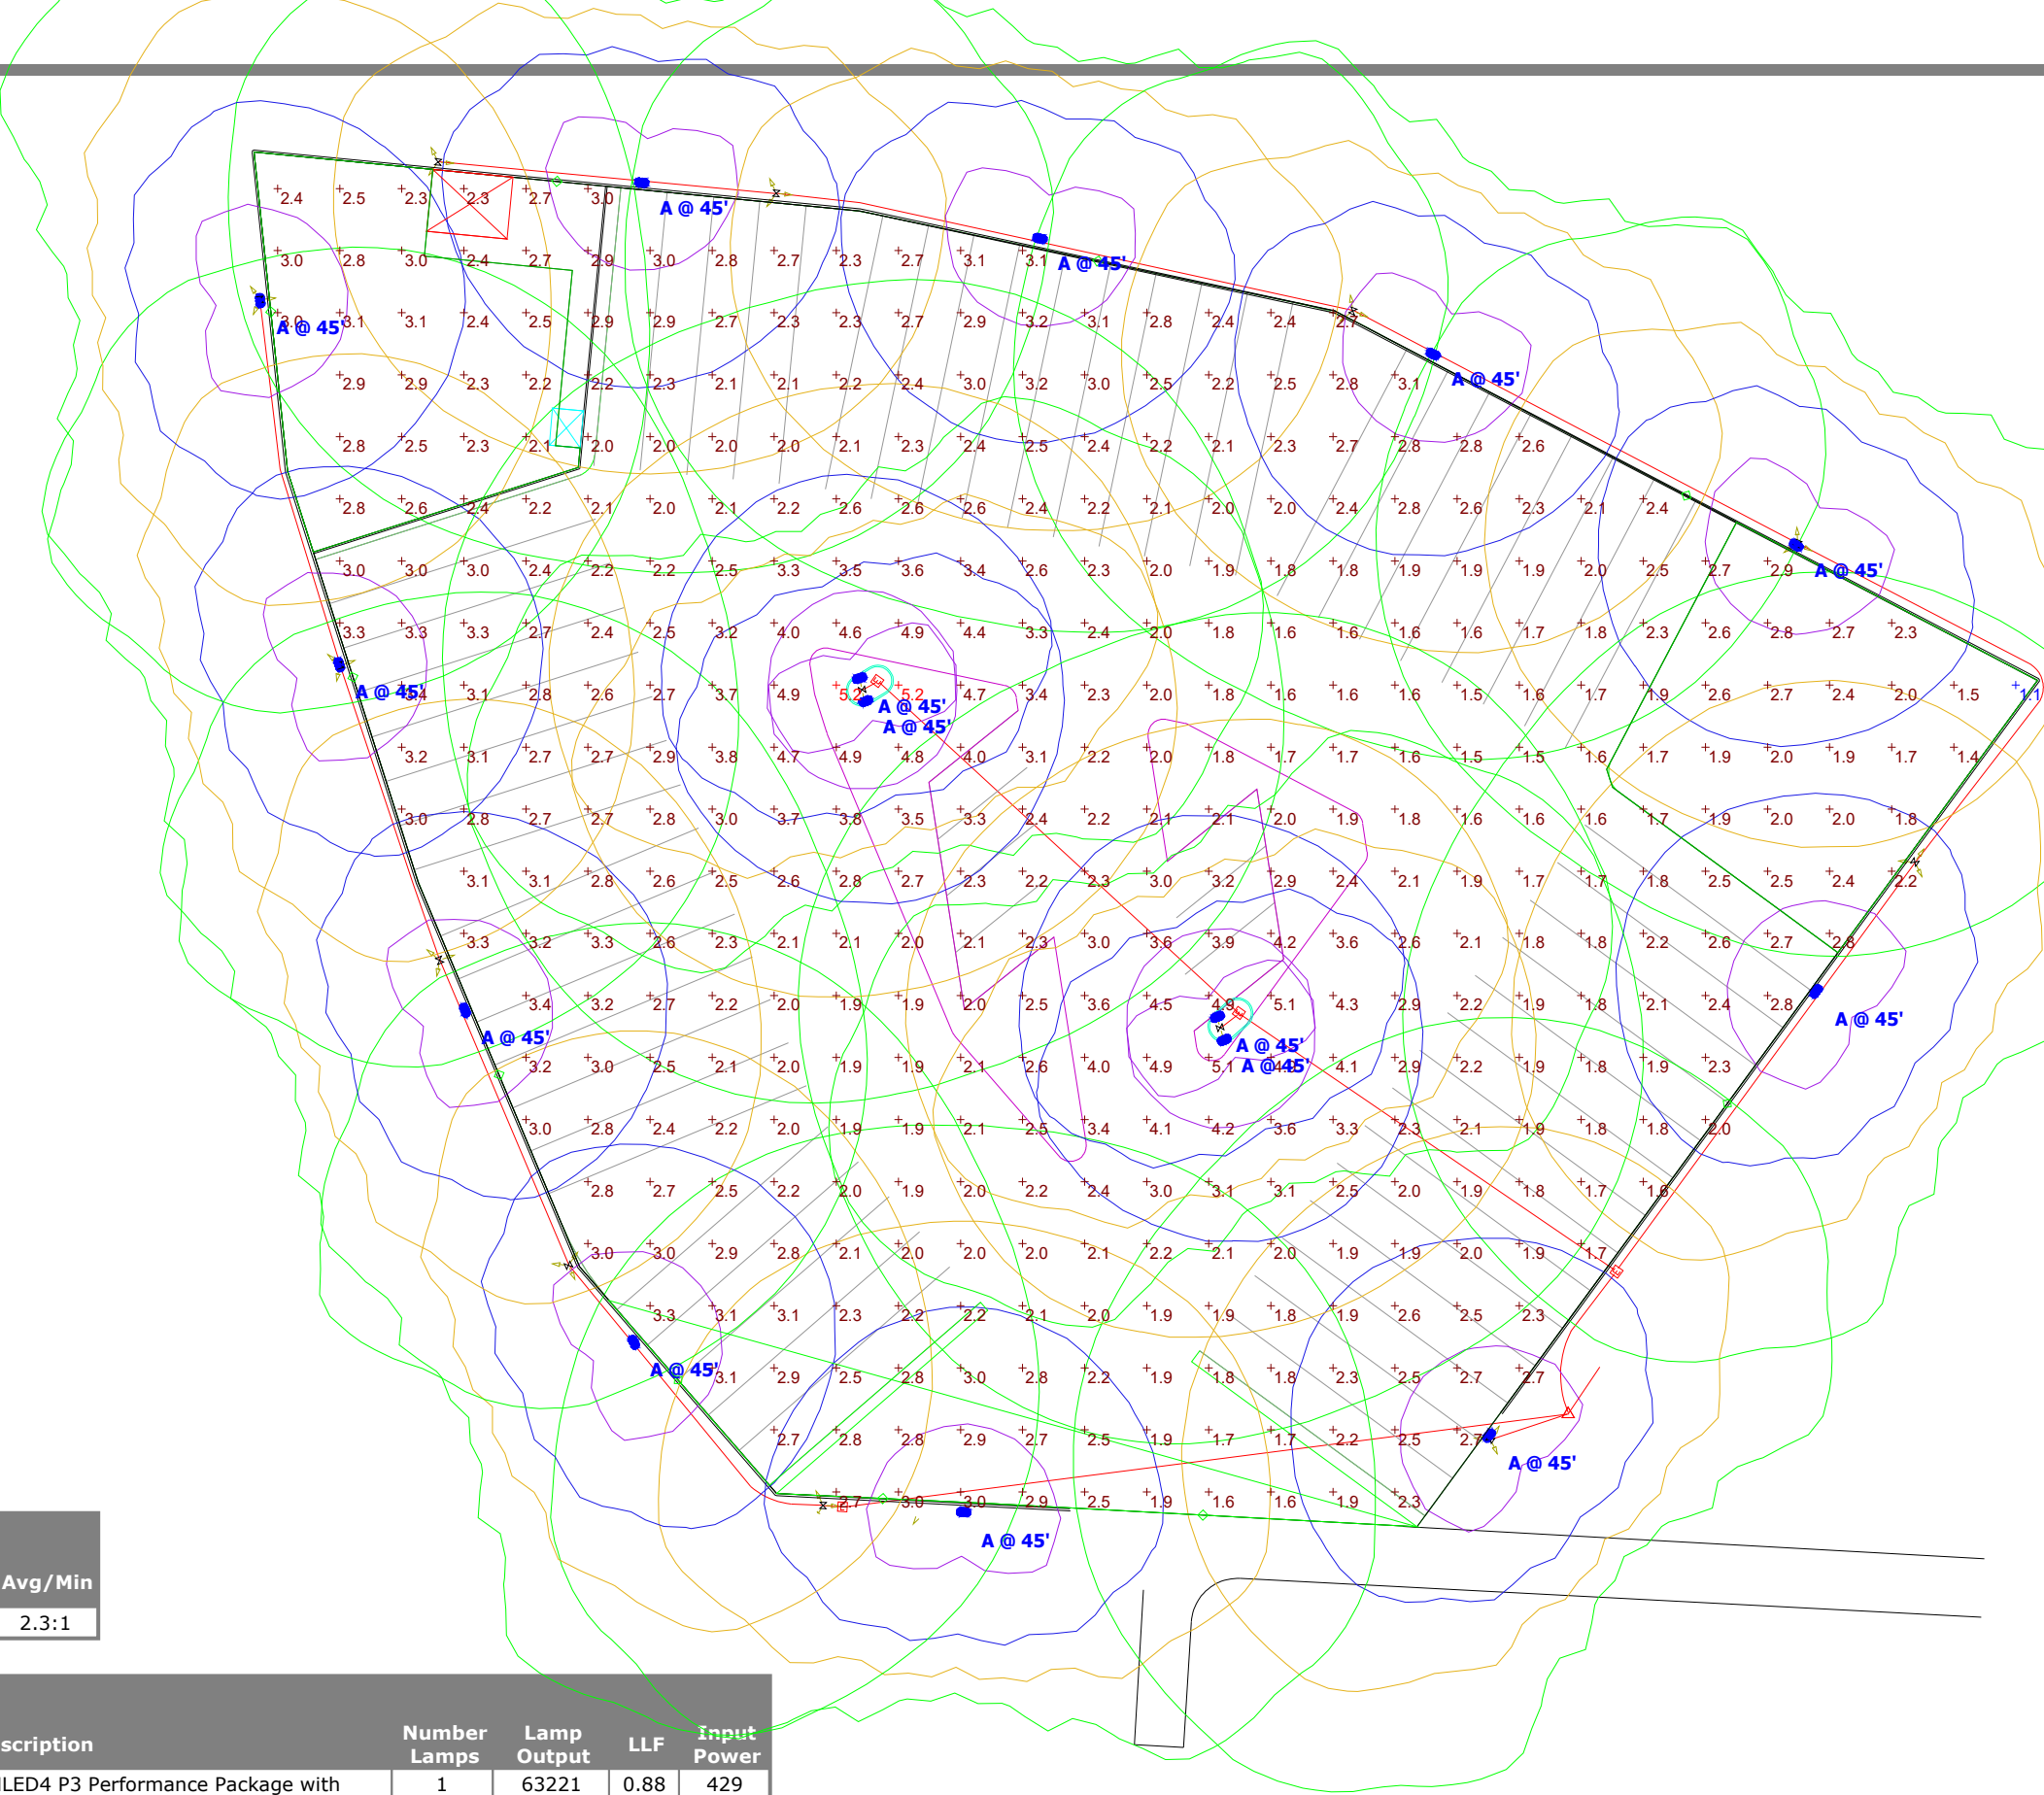

Plan View

Scale - 1" = 60ft

Statistics						
Description	Symbol	Avg	Max	Min	Max/Min	Avg/Min
Calc Zone #2	+	2.5 fc	5.2 fc	1.1 fc	4.7:1	2.3:1

Symbol	Label	QTY	Manufacturer	Catalog	Description	Number Lamps	Lamp Output	LLF	Input Power
	B	0	Holophane	HMLEd4 P3 30K XXXXX AW	HMLEd4 P3 Performance Package with 3000K CCT, 70CRI, AW Optic and no House Side Shield	1	63221	0.88	429
	A	15	Holophane	HMLEd4 P3 30K XXXXX AW HMLEd4D120	HMLEd4 P3 Performance Package with 3000K CCT, 70CRI, AW Optic and 120deg House Side Shield	1	51170	0.88	428.52