
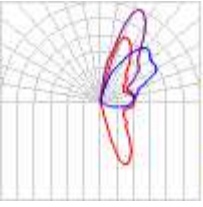


Schedule

Symbol	Label	QTY	Manufacturer	Catalog	Description	Number Lamps	Lamp Output	LLF	Input Power	Polar Plot
	B	15	American Electric Lighting	ATBM P10 XXXXX R2 3K	ATBM, Performance Package P10, Type 2, 3000K CCT	1	10635	0.84	81	

Statistics

Description	Symbol	Avg	Max	Min	Max/Min	Avg/Min
Calc Zone #1	+	0.6 fc	1.9 fc	0.2 fc	9.5:1	3.0:1

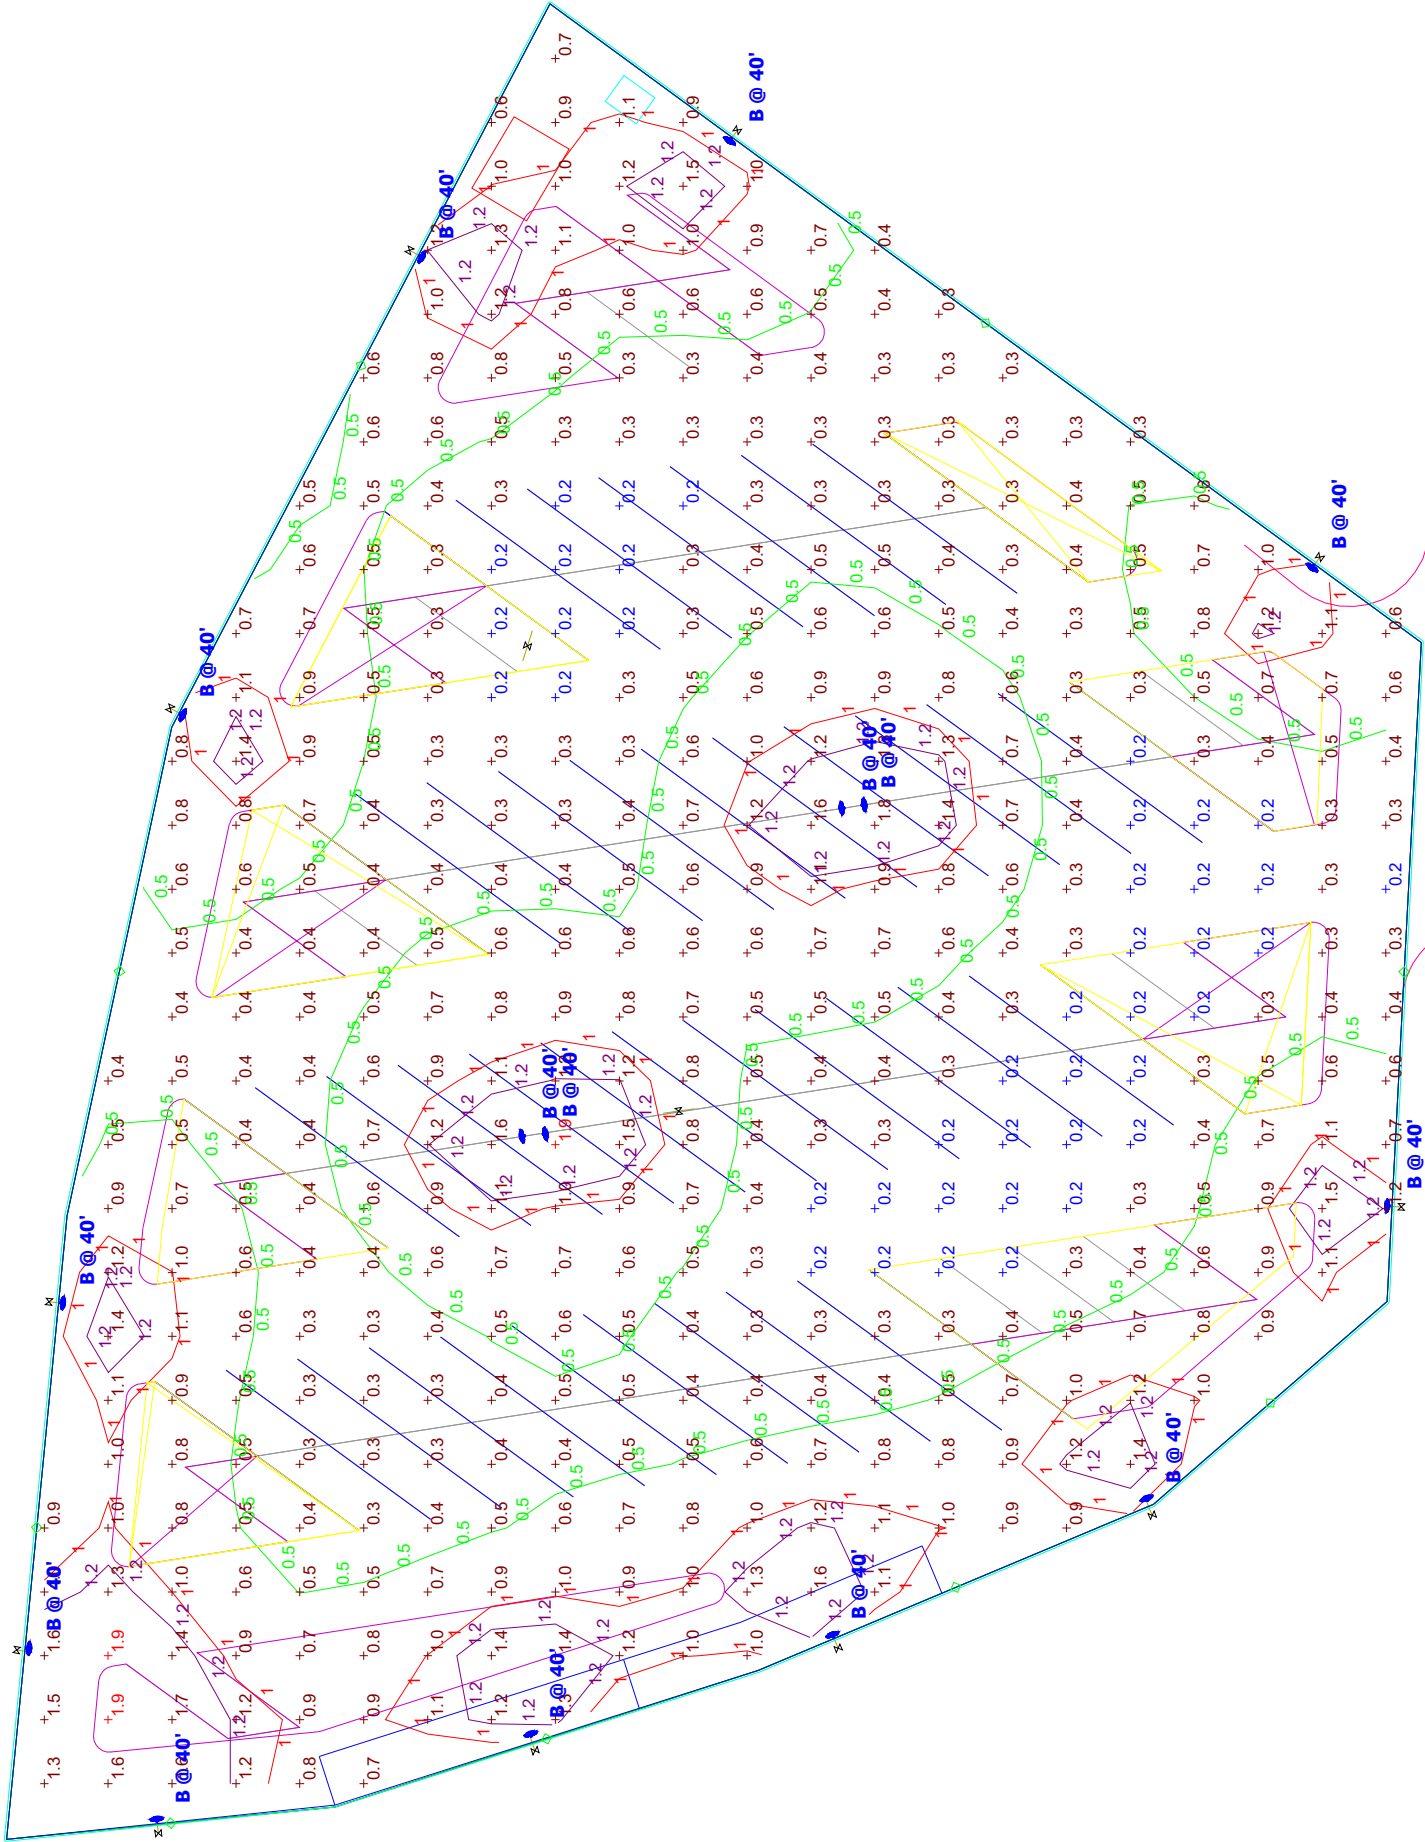

SITE 6 LIGHTING ANALYSIS

Designer
ARCADIS
Date
05/30/2025
Scale
Not to Scale
Drawing No.
Summary