


STATE OF OHIO
DEPARTMENT OF HIGHWAYS
W.P.A. STATE WIDE HIGHWAY PROJECTS
STATE WIDE OFFICIAL PROJECT O.P. 665-42-119
SCIOTO COUNTY
S.H. 974 SEC. *c (67)* A & B PT. ROUTE 772
NET LENGTH OF PROJECT 2.26 MILES

SUPPLEMENTAL PRINTS OF
STANDARD CONSTRUCTION DWGS.


Bridge - S-B-35
Guard Rail - I-15-C-C
Culvert - S-TC-34
RW - 33

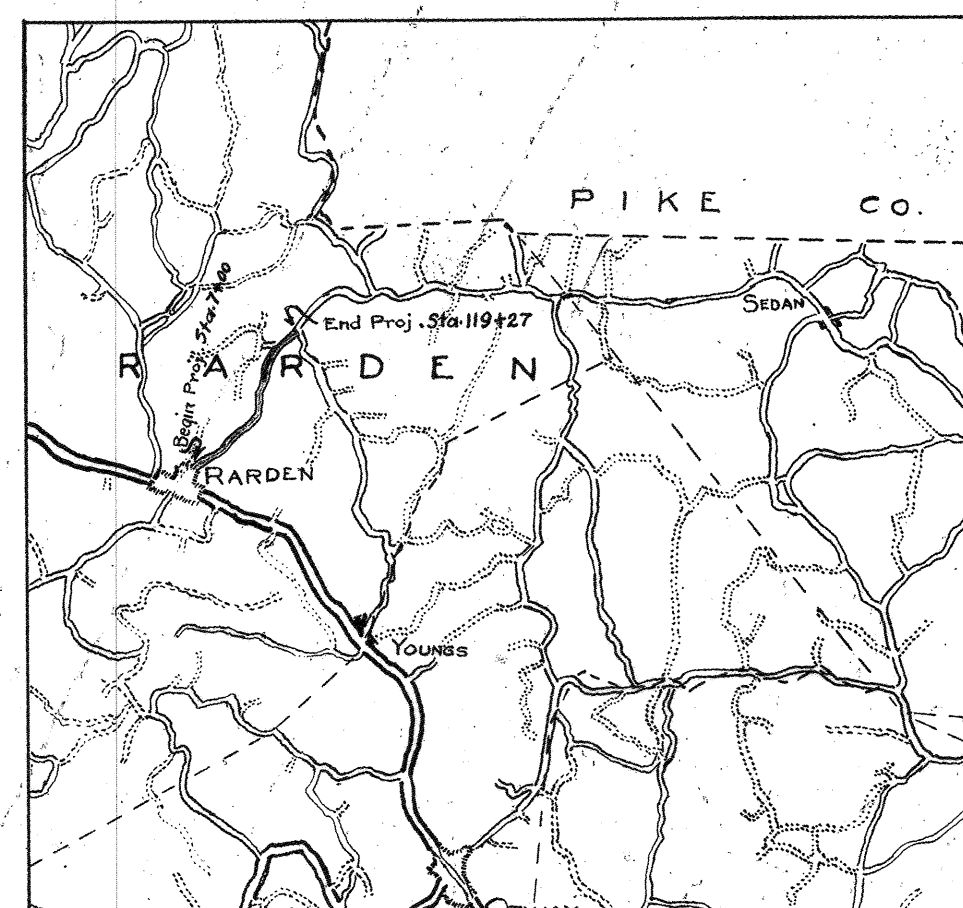

SUMMARY OF QUANTITIES		
QUANTITY	UNIT	MATERIAL
11200	Lin.Ft.	Clearing Right of Way
27118	Cu.Yd.	Earth Excavation
1100	Cu.Yd.	Rock Excavation
270	Cu.Yd.	Culvert Excavation & Backfill
116	Lin.Ft.	12" Culvert Pipe
176	Lin.Ft.	18" " "
266	Lin.Ft.	24" " "
32	Lin.Ft.	12" " " (Salvage)
206	Lin.Ft.	18" " "
238	Lin.Ft.	24" " "
15.2	Cu.Yd.	Reinforced Concrete Headwalls 1:1 1/2
900	Cu.Yd.	Rock Rip Rap
6770	Lin.Ft.	Guard Rail (Type C & C)
3500	Cu.Yd.	Creek Gravel Base
11200	Lin.Ft.	Dressing Berms & Ditches
21200	Sq.Yd.	Bituminous Surfacing (Mat)
109	Cu.Yd.	Excavation (Retaining Wall)
36	Cu.Yd.	Reinforced Conc. (Retaining wall) 1:1 1/2
55	Cu.Yd.	Backfill
55	Cu.Yd.	Excavation (Bridges)
90	Cu.Yd.	Reinforced Concrete (Bridge) 1:1 1/2
24	Cu.Yd.	Reinforced Concrete " 1:1 1/2
41	Lin.Ft.	Concrete Railing
80	Cu.Yd.	Backfill
47	Cu.Yd.	Excavation (Slab Top Culvert)
539	Cu.Yd.	Reinforced Conc. (Slab Top Culvert)
50	Cu.Yd.	Channel Excavation

The right of way necessary for
this improvement will be provided
by the State of Ohio.

TYPICAL SECTION

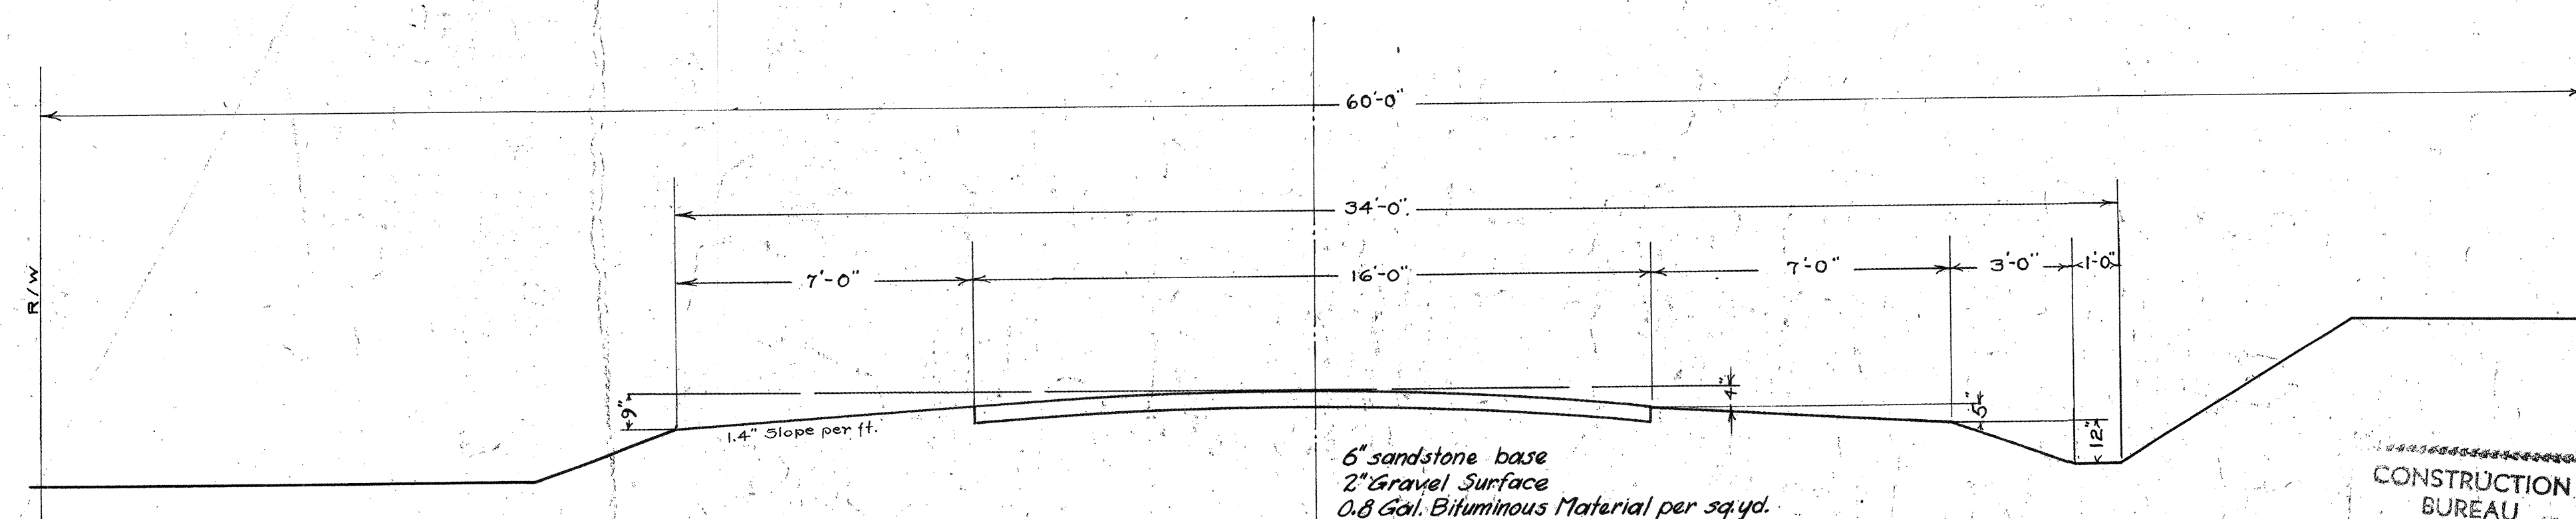

I hereby approve these plans and declare that
provision for maintenance and safety of traffic
will be made as herein described.
Lights, signs, barricades and watchmen, will be provided

Approved *Arthur D. Baker*
Date *7/11/39* Resident Division Deputy Director
Approved *W. D. Minter*
Date *8-1-39* Chief Engineer Bureau Maintenance
Approved _____
Date _____ First Asst. Director - Chief Engineer
Approved *Robert D. Beatty*
Date *8-1-39* Director of Highway



CONSTRUCTION
BUREAU
MAY 16 1939
GROUND PHOTOLAB

PLAN
SURVEYED
PLOTTED
NOTE BOOK
ALIGNMENT CHECKED
RT. OF WAY CHECKED
NO.

PROFILE
SURVEYED
PLOTTED
NOTE BOOK
GRADES CHECKED
B.M. NOTED
STRUCTURE LOCATIONS CHECKED
NO.


CURVE DATA				
STA.	WIDENING		ELEVATIONS	
	LT.	RT.	LT.	RT.
74+50				
75+00				
75+50				
CURVE DATA				
STA.	WIDENING		ELEVATIONS	
	LT.	RT.	LT.	RT.
74+50				
75+00				
75+50				
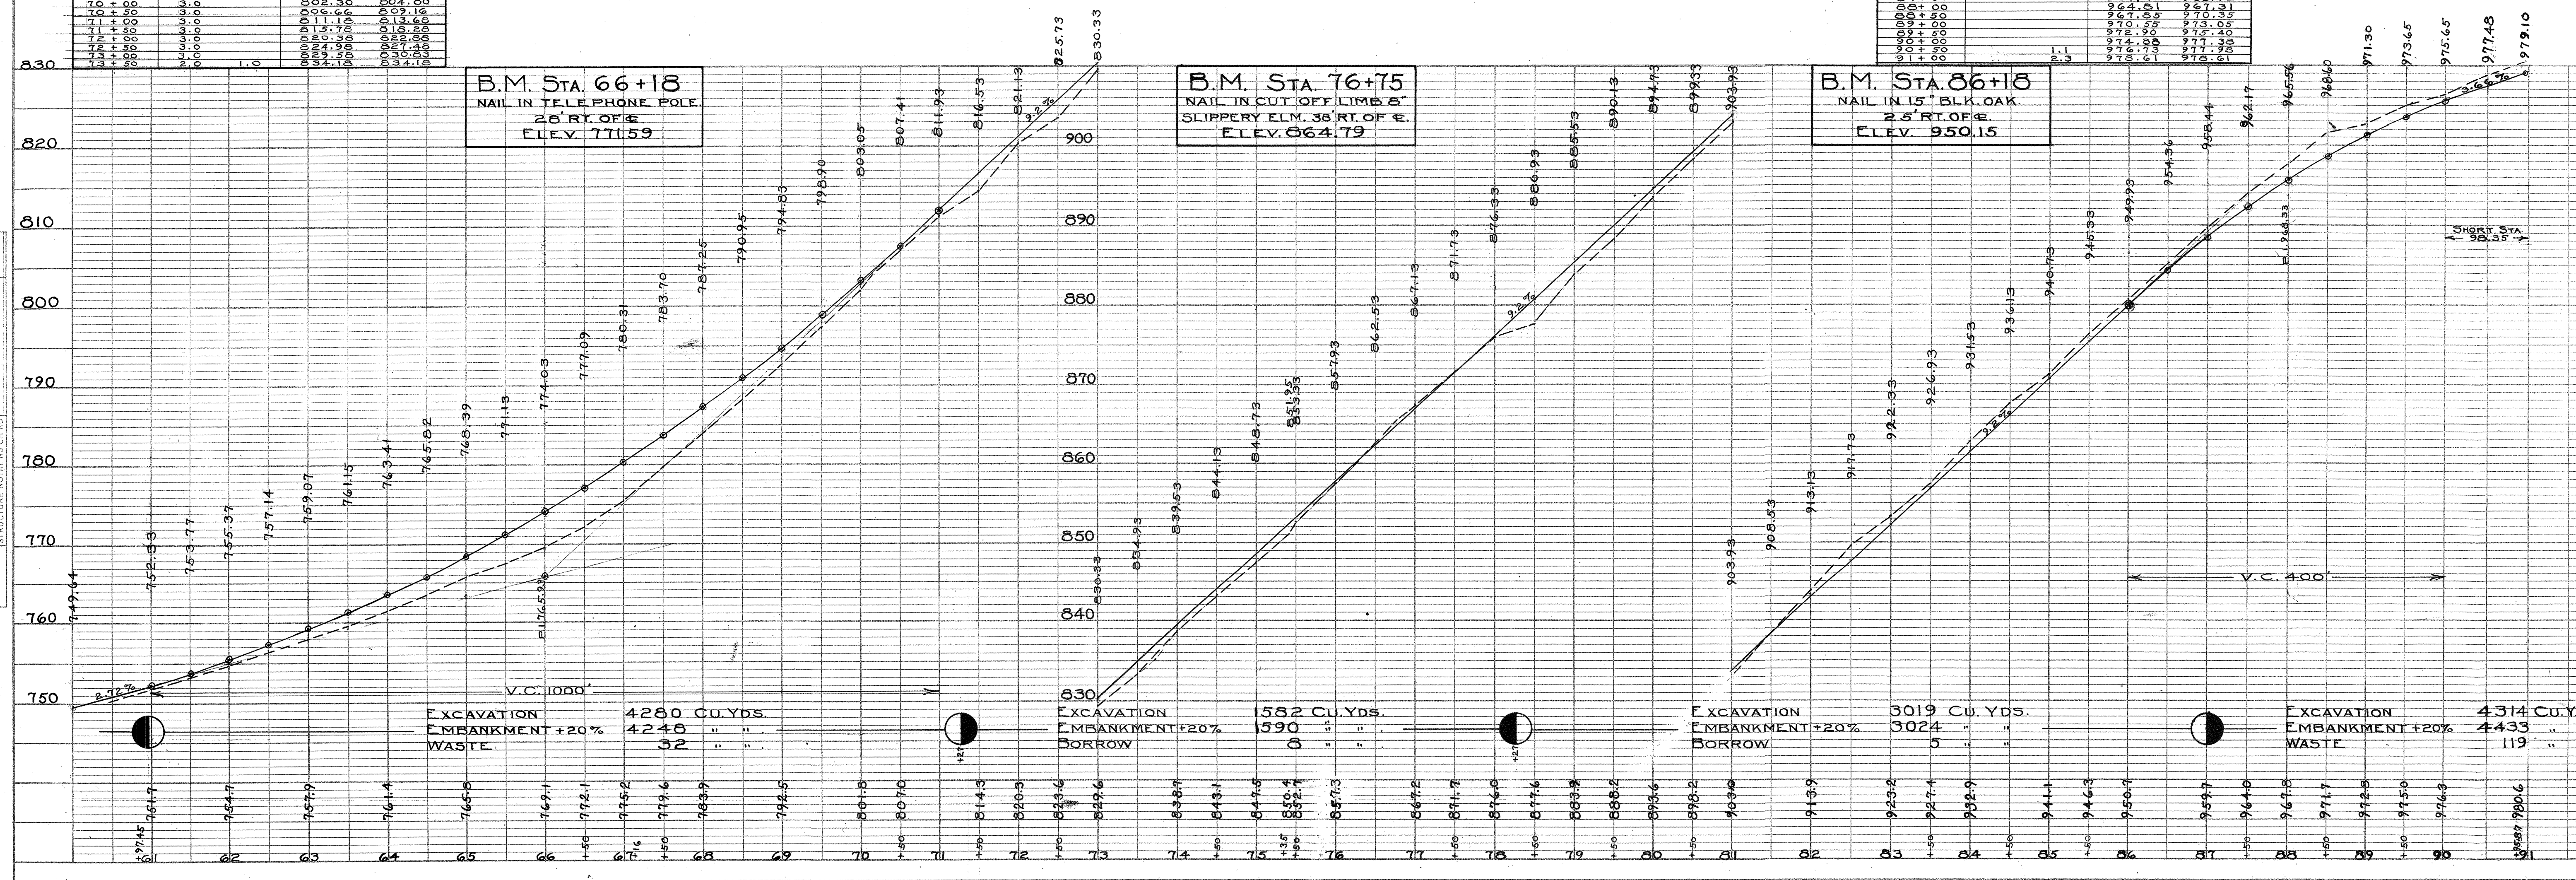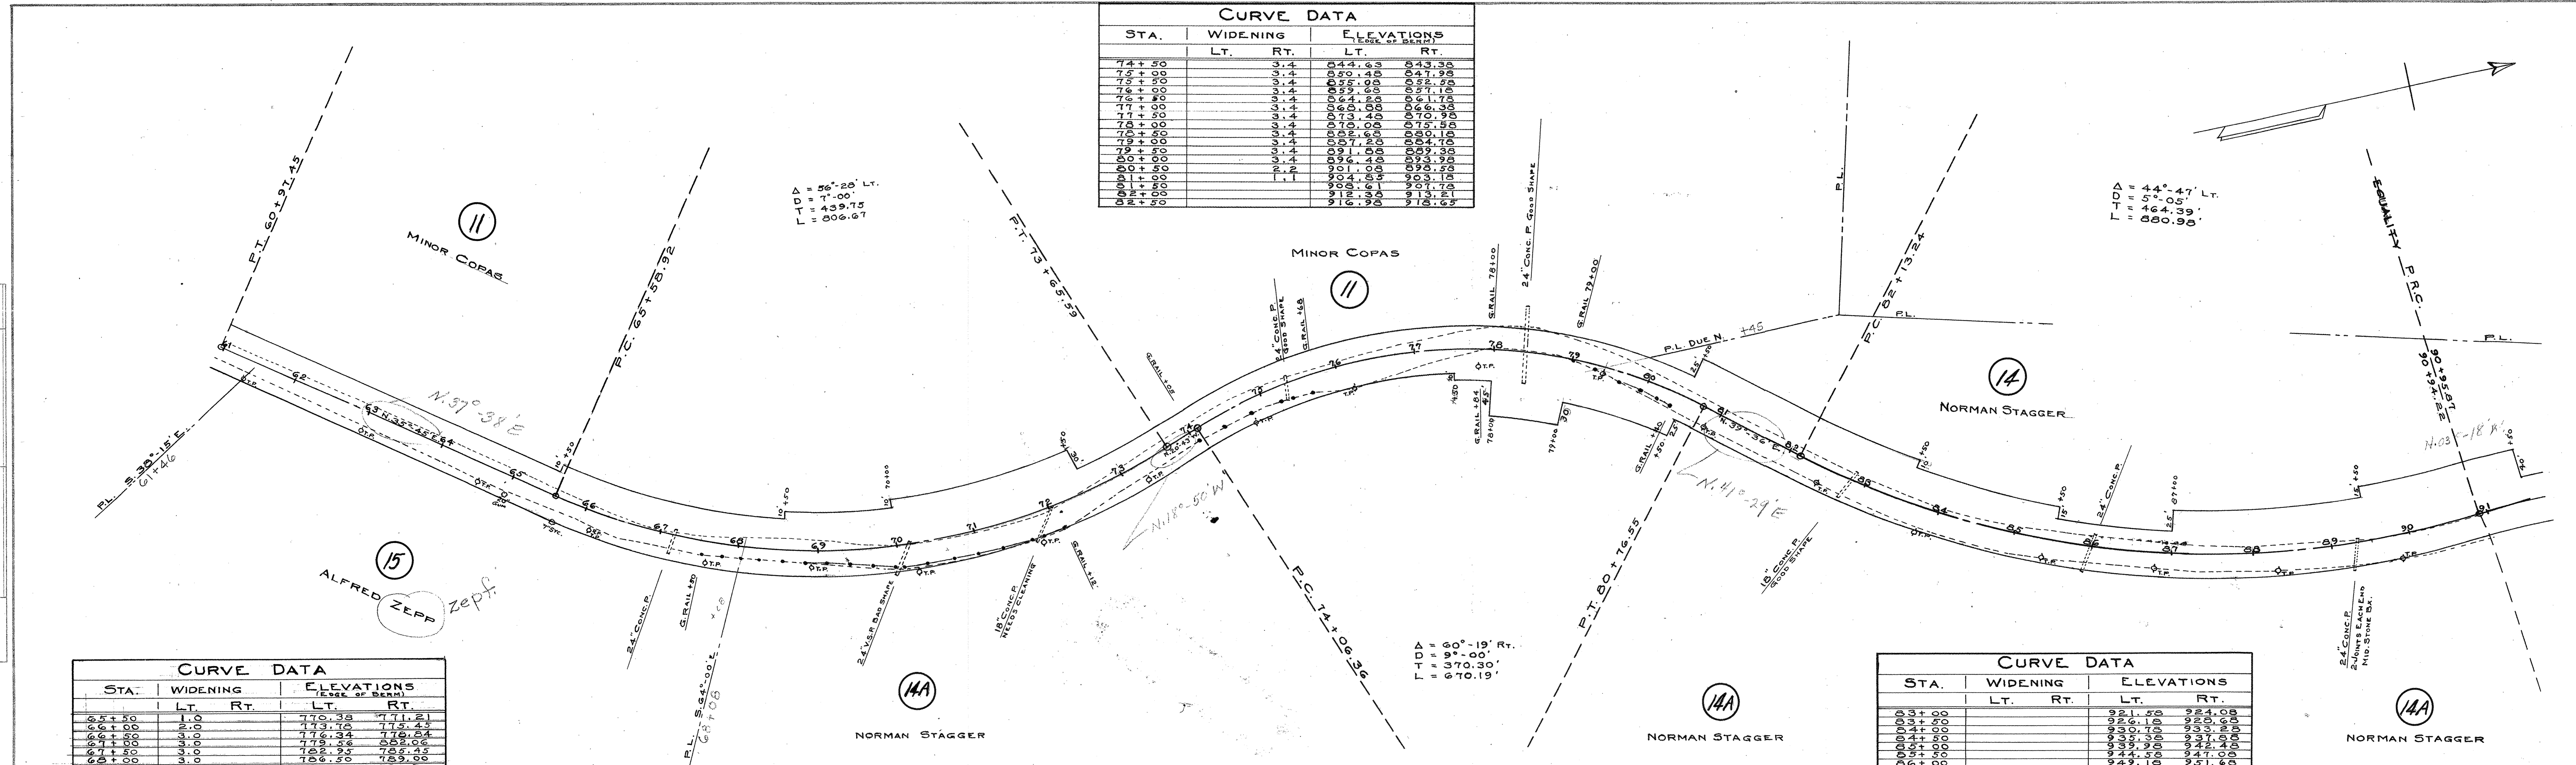

FINAL	SURVEYED	DATE
SURVEY	BY	
NOTE BOOK	PLOTTED	
NO.	TEMPLATE	
	AREAS CHECKED	

ORIGINAL	SURVEYED	DATE
SURVEY	BY	
NOTE BOOK	PLOTTED	
NO.	TEMPLATE	
	AREAS CHECKED	

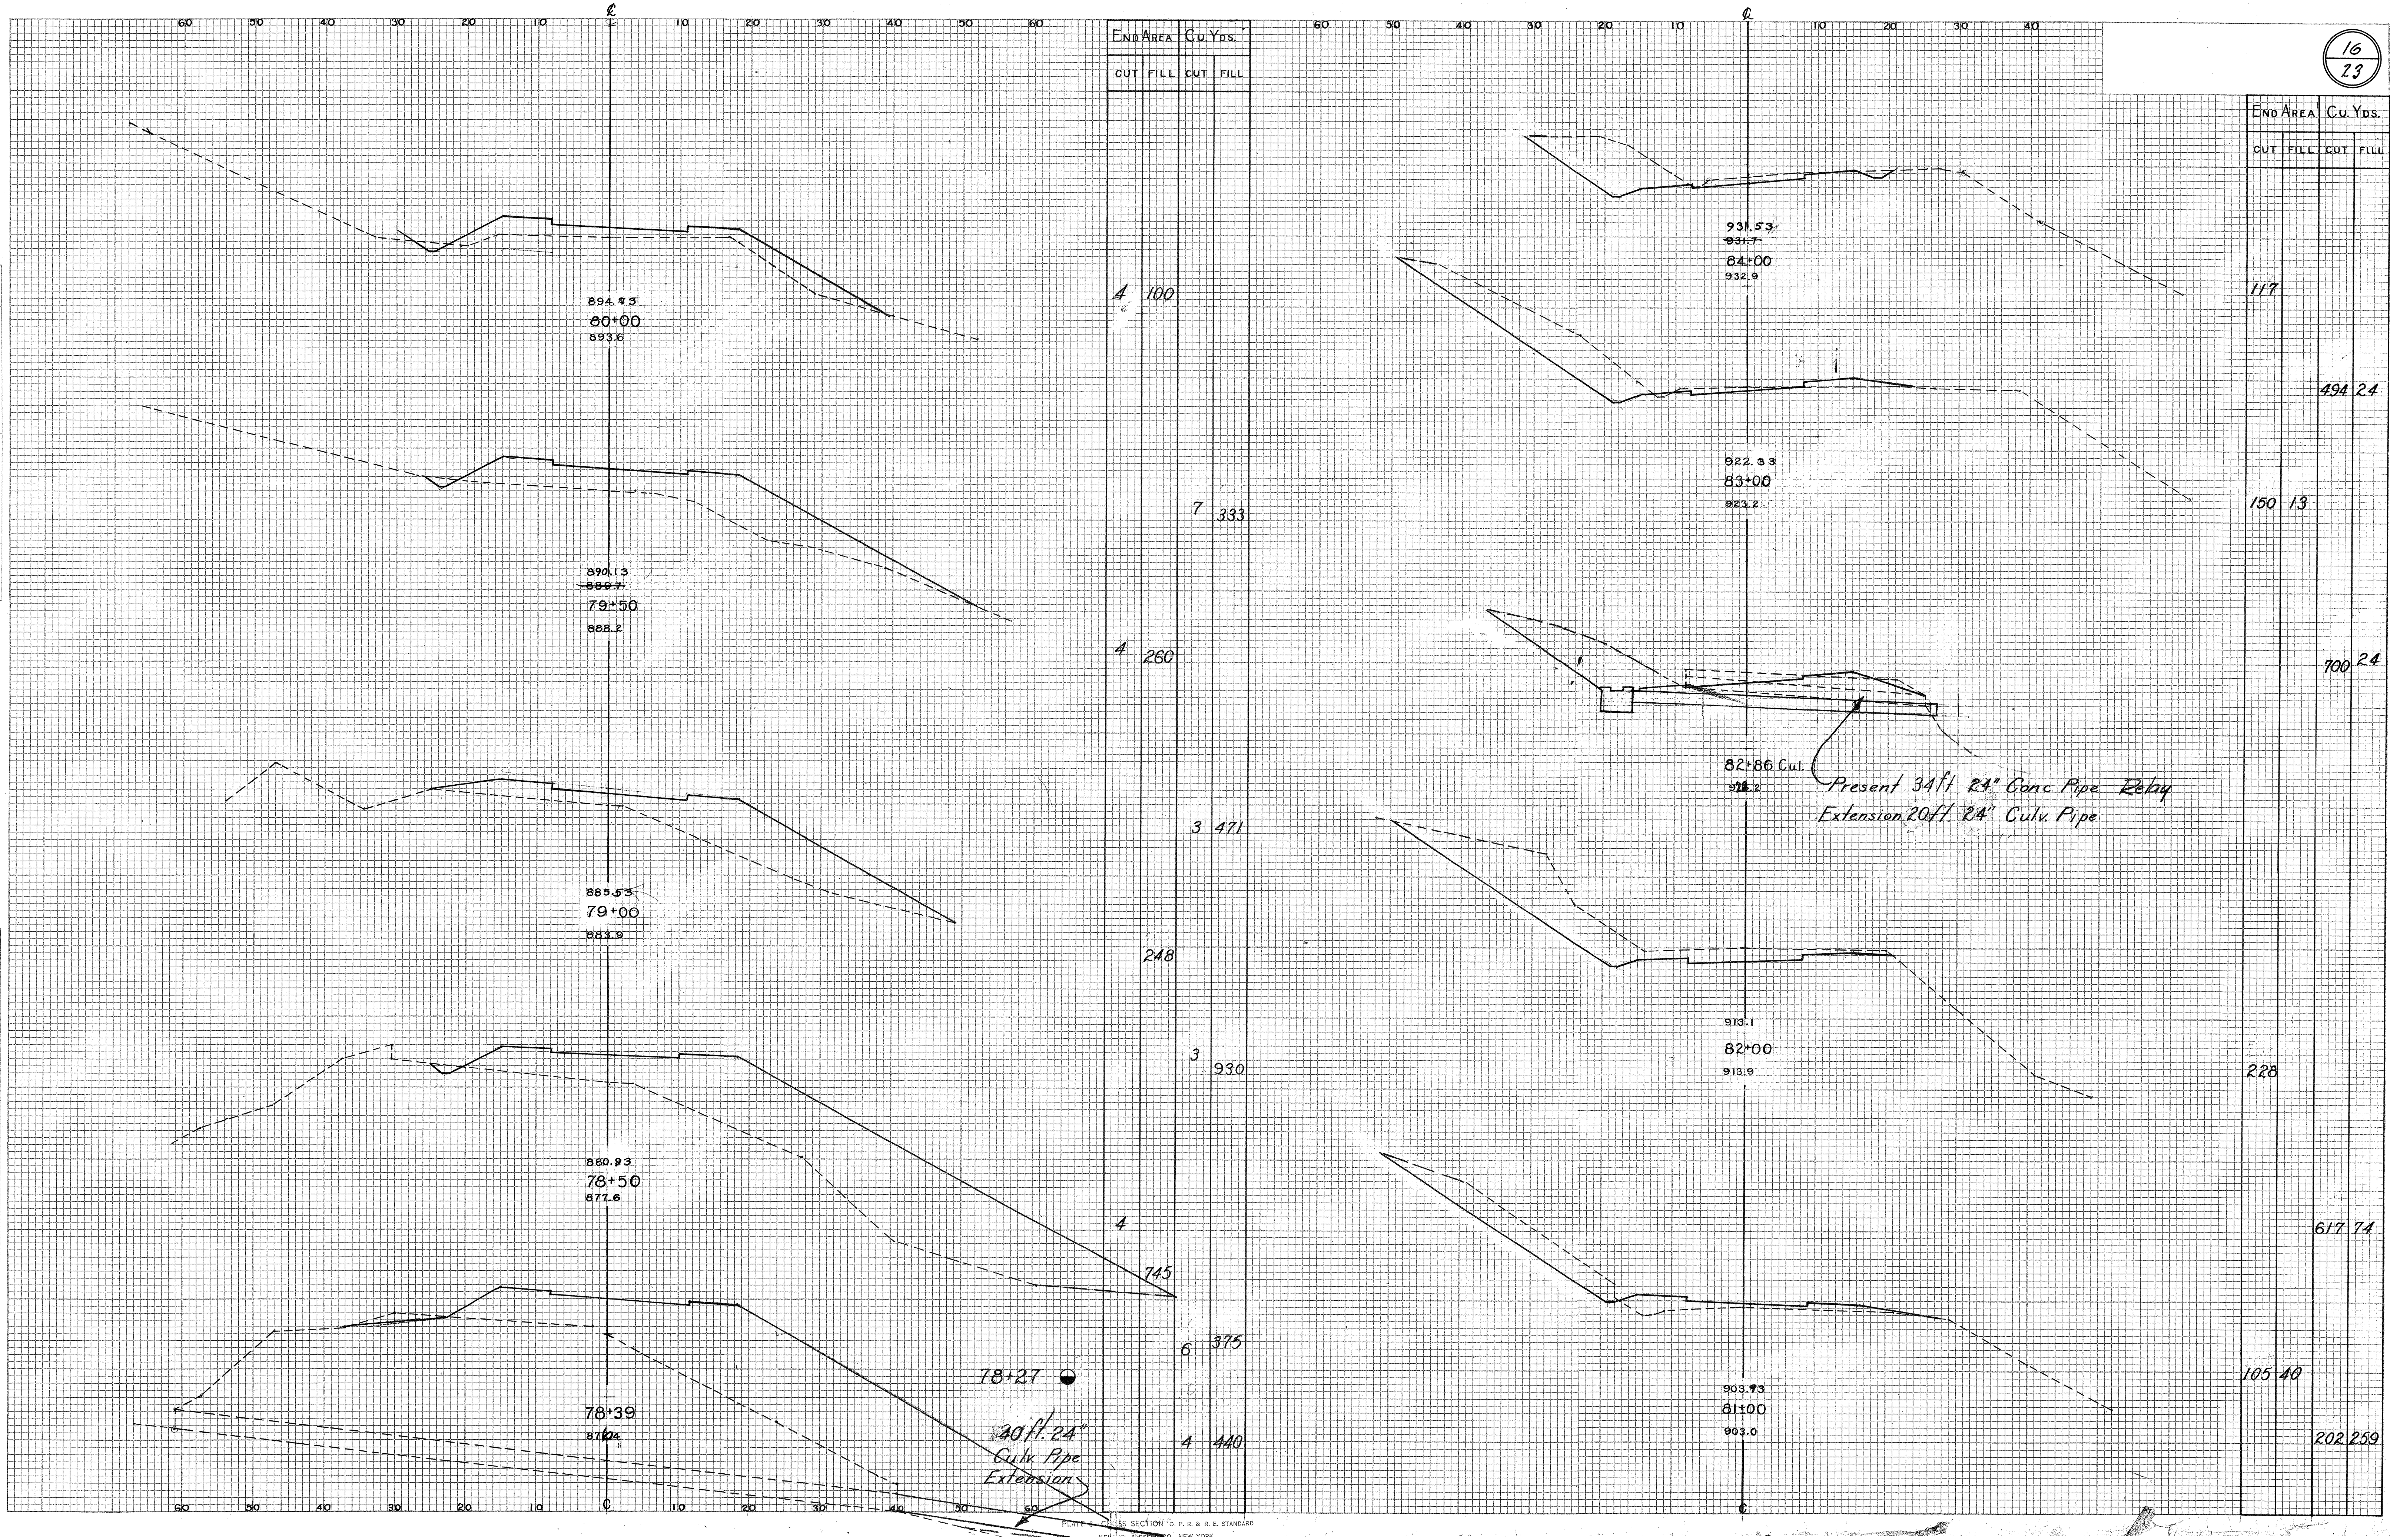

END AREA		Cu. Yds.	
CUT	FILL	CUT	FILL
117			
		494	24
150	13		
		700	24
228			
		617	74
105	40		
		202	259

