




US 62 WB(1) Curve No. 1

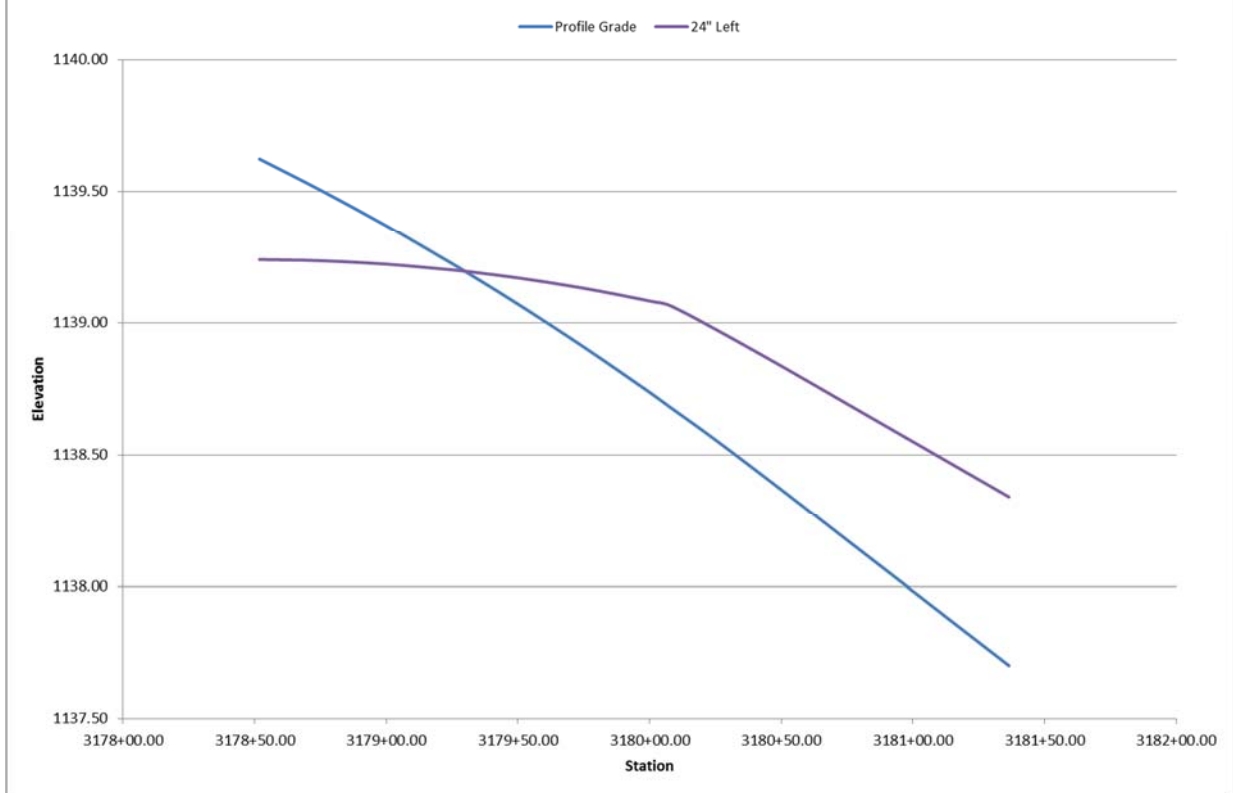


US 62 EB(1) Curve No. 5

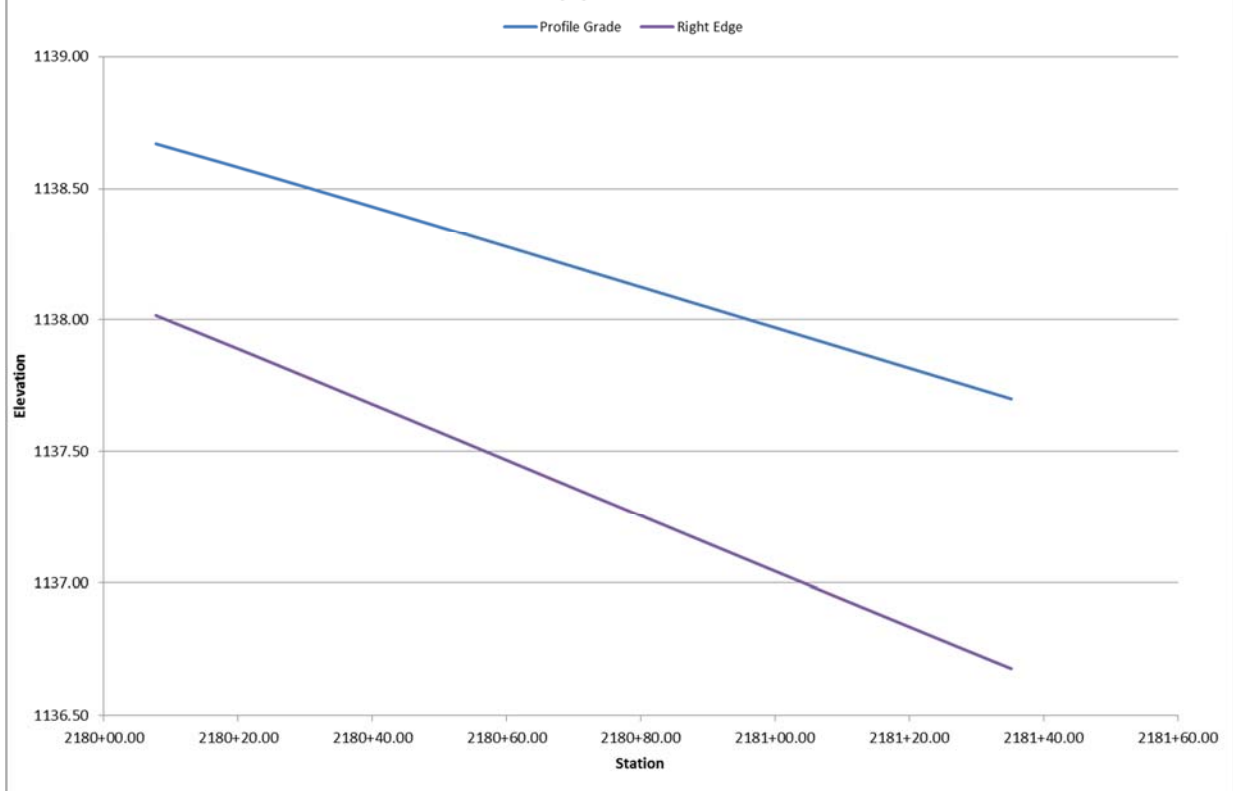


US 62 Center(1) Curve No. 1

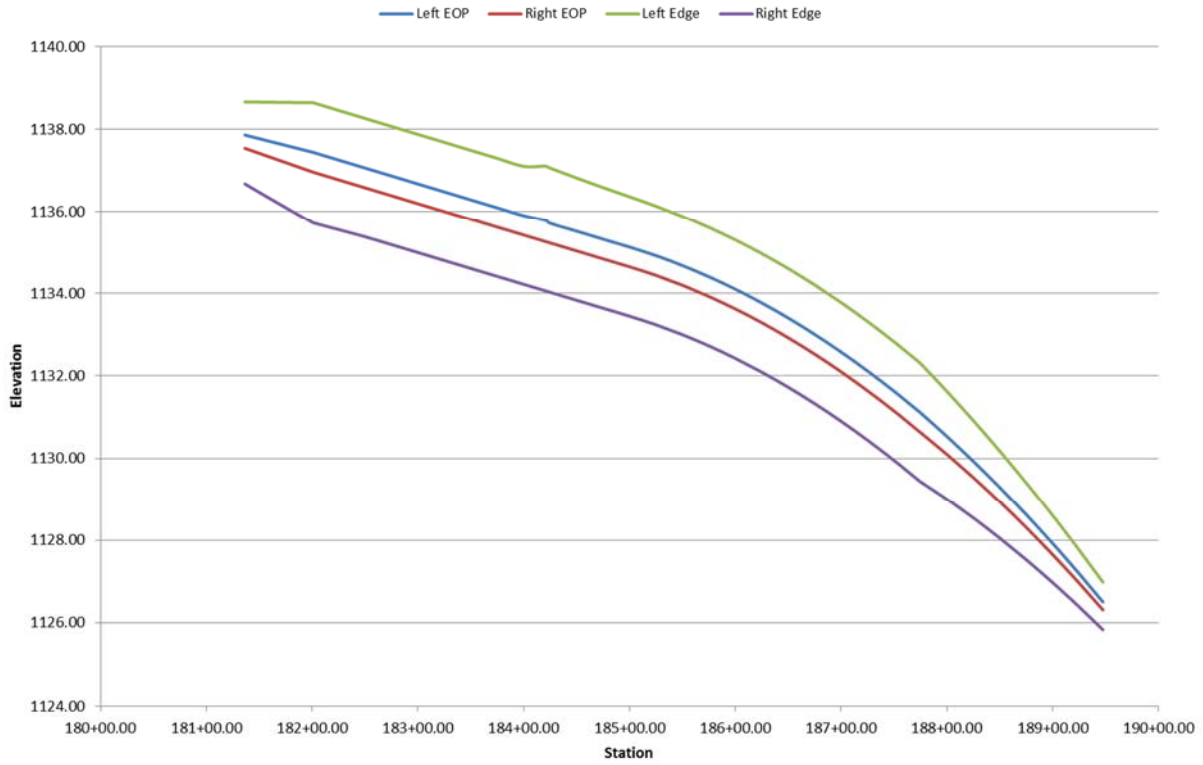


US 62 LT-C-RT Tangent Section

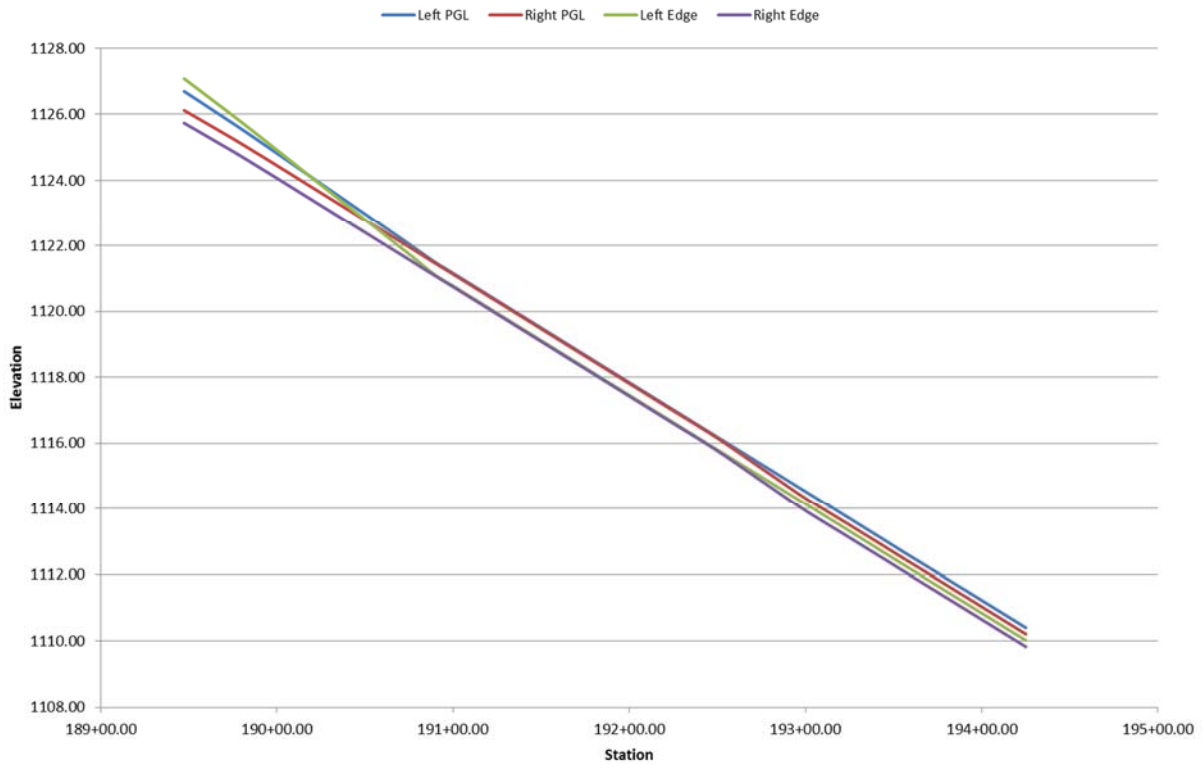


US 62 Center(2) Tangent Section

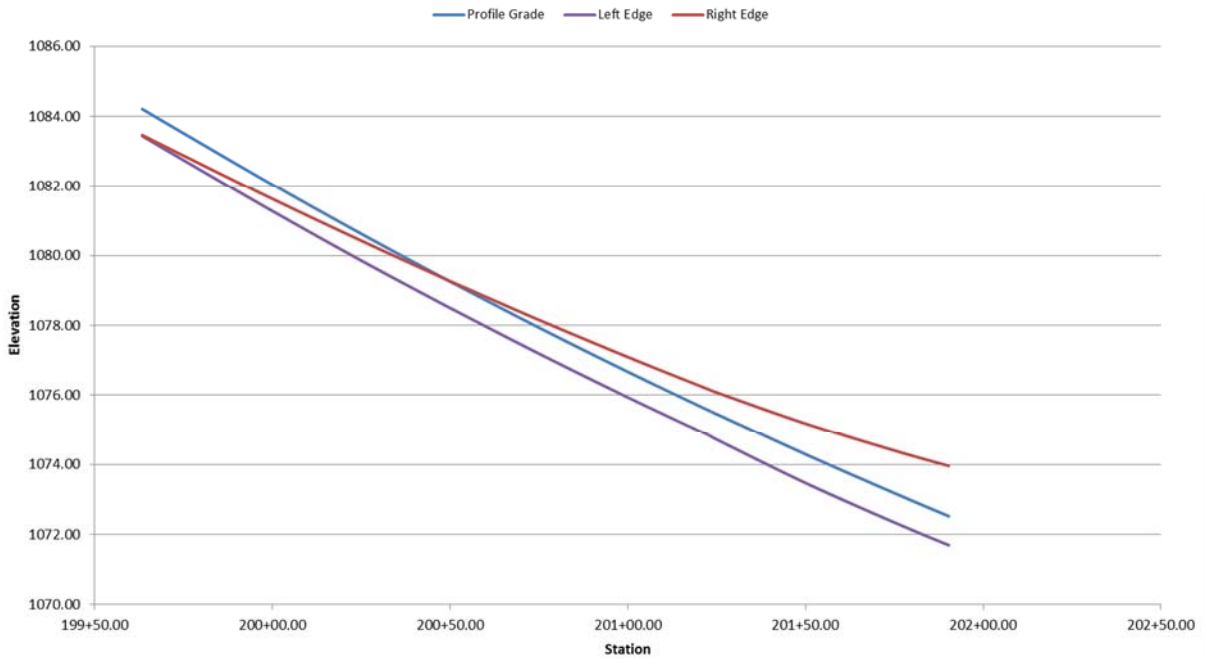


US 62 WB(2) Curve No. 9

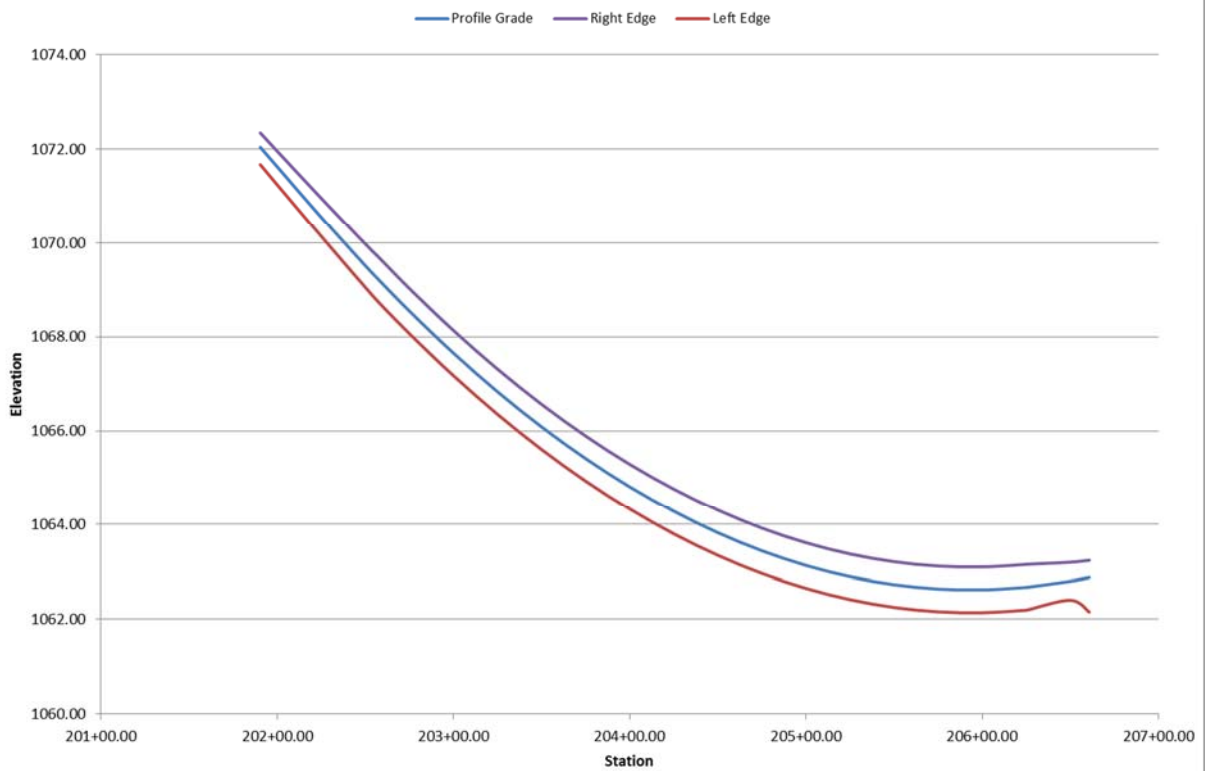


US 62 WB(2) Curve No. 10

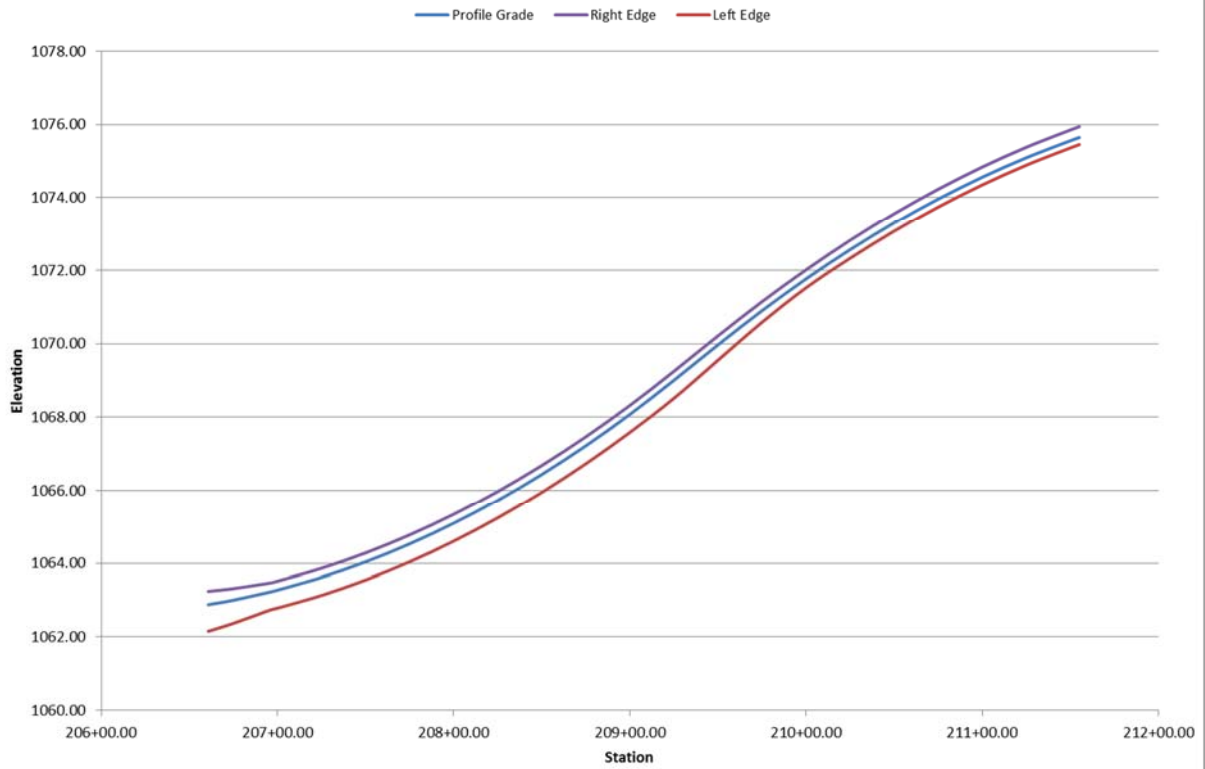


US 62 EB(2) Curve No. 11

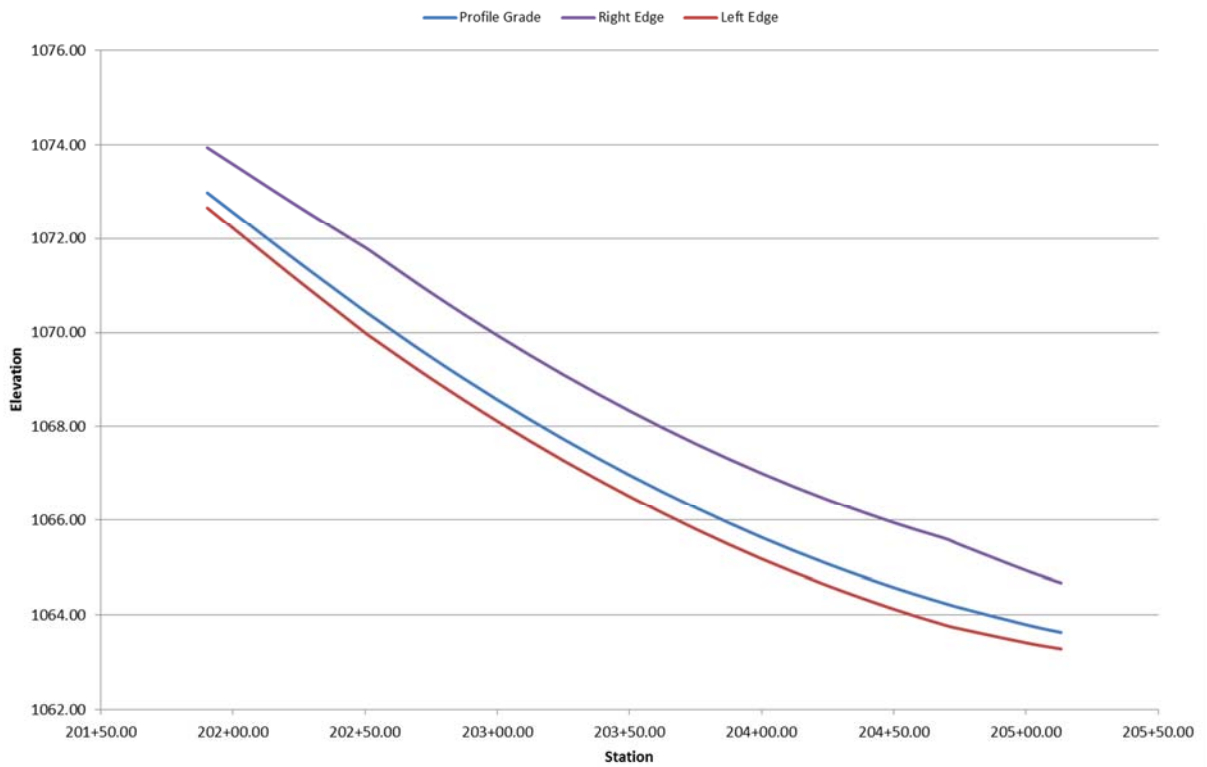

US 62 EB(2) Curve No. 12

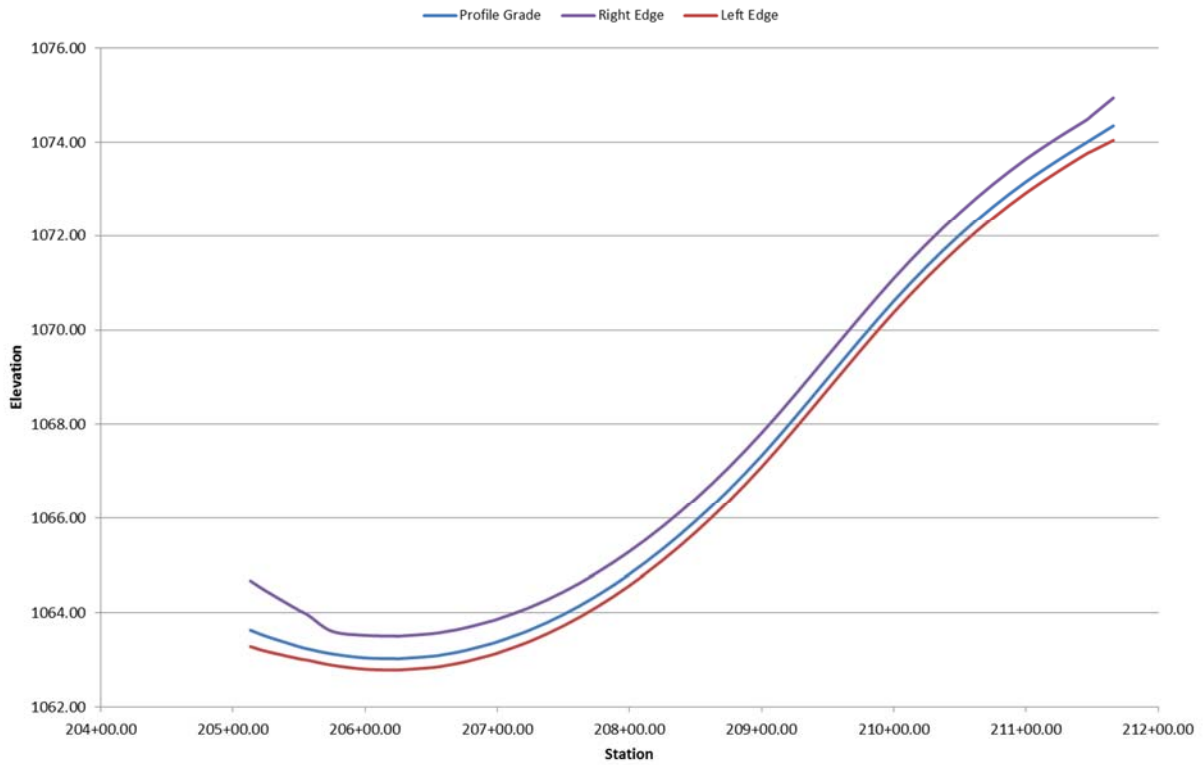

Ramp A Curve No. 6

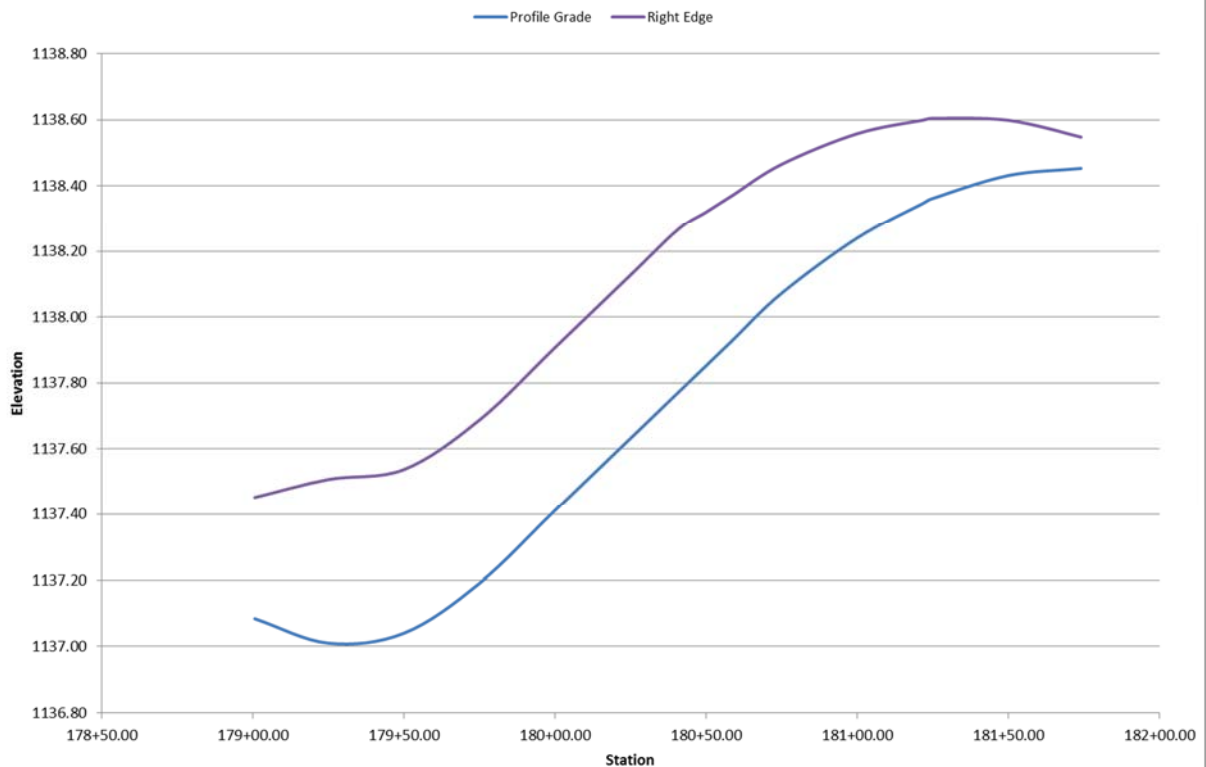

Ramp B Curve No. 8

