


Fed Aid Dist No	State	Fed Aid Project	Fiscal Year
10	Ohio	630 B	1932


Est. Quantities
Exc. 3 C.Y.
Conc. 1-5 1/2 1.3 C.Y.
Steel 40#
12" R.C.P. 52 L.Ft.

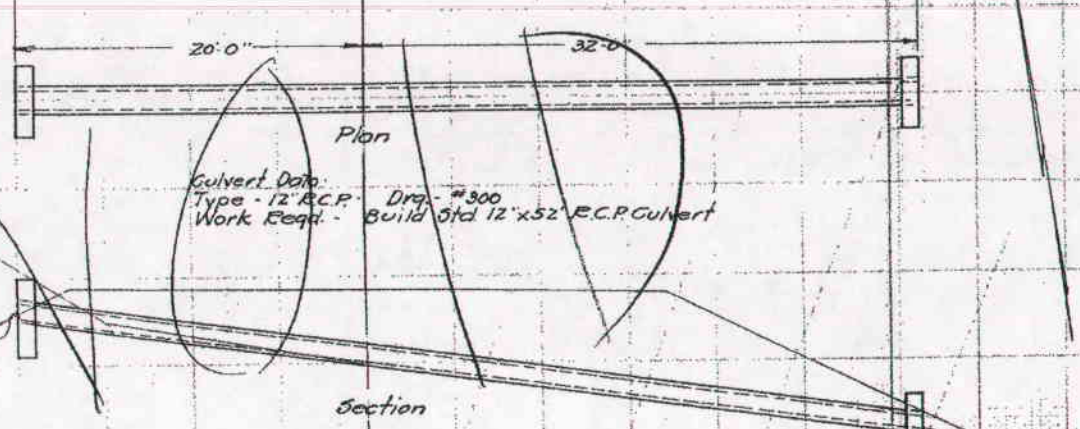

Drawn by G.E. Gaiety Date 1-23-31

Checked by _____ Date _____


Est. Quantities
Exc. 2 C.Y.
Conc. 1-5 1/2 1.3 C.Y.
Steel 40#
12" R.C.P. 56 L.Ft.

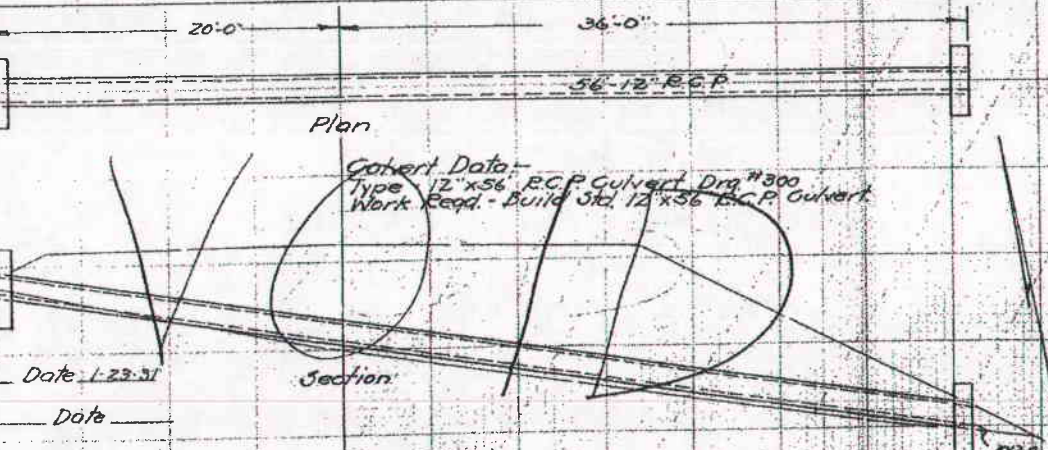

Drawn by G.E. Gaiety Date 1-23-31

Checked by _____ Date _____


Est. Quantities
Exc. 3 C.Y.
Conc. 1-5 1/2 Mix 1.3 C.Y.
Steel 40#
12" R.C.P. 38 L.Ft.
Remove 10" C.I.P. 18 L.Ft.

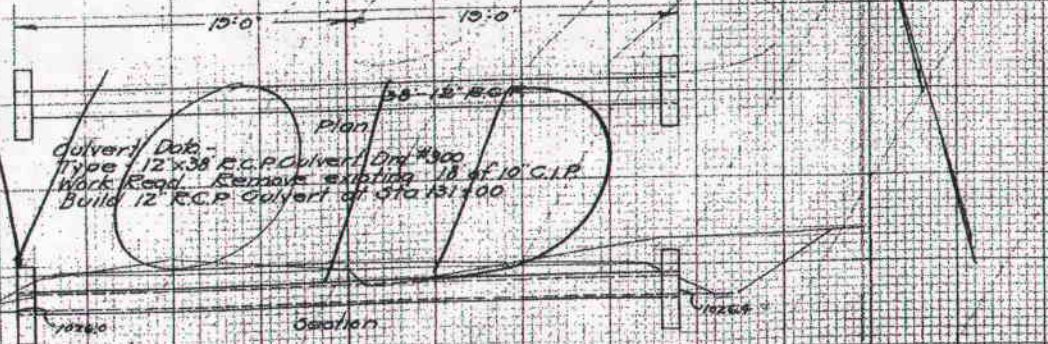

Drawn by G.E. Gaiety Date 1-23-31

Checked by _____ Date _____

Est. Quantities
Exc. 2.6 C.Y.
Conc. 1-5 1/2 2.6 C.Y.
Steel 60#
12" C.I.P. Reinfd 36 L.Ft.

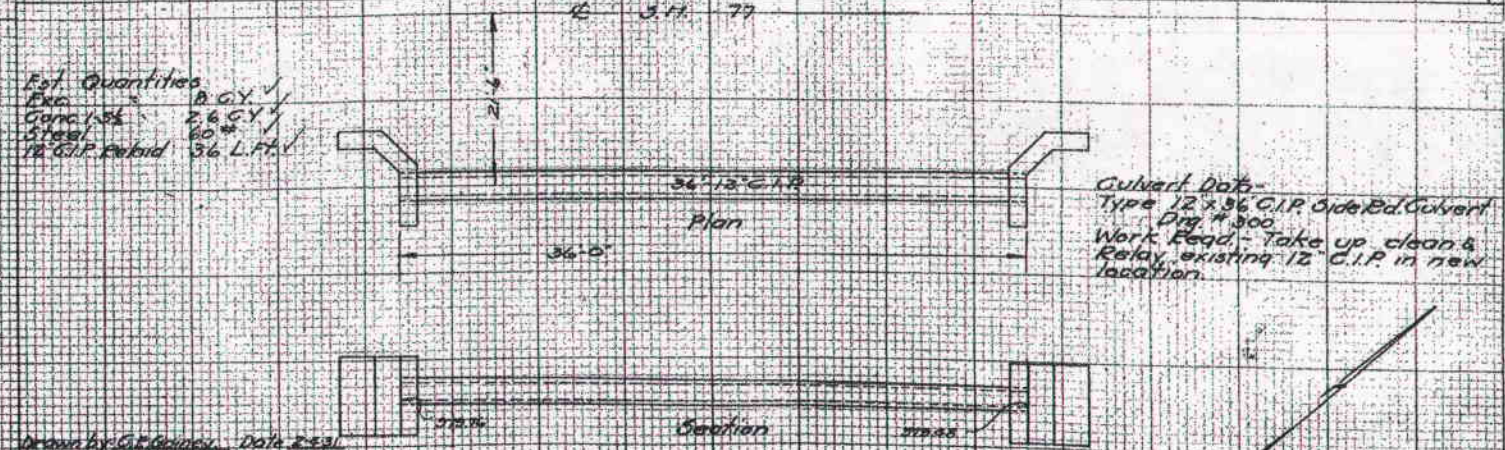

Drawn by G.E. Gaiety Date 2-5-31

Checked by _____ Date _____

