

STATE OF OHIO
DEPARTMENT OF TRANSPORTATION

STA - 77 - 1.27

BETHLEHEM TOWNSHIP STARK COUNTY

PROJECT DESCRIPTION

WASHOUT AND EROSION REPAIR AT STARK IR 77 SOUTH BOUND WESTERN EMBANKMENT NEAR SLM 1.27 INCLUDING STEP POOL ESTABLISHMENT, IN-STREAM GRADIENT CONTROL STRUCTURES AND SLOPE GRADING.

EARTH DISTURBED AREAS

PROJECT EARTH DISTURBED AREA: 1.6 ACRES
ESTIMATED CONTRACTOR EARTH DISTURBED AREA: 0.3 ACRES
NOTICE OF INTENT EARTH DISTURBED AREA: 1.9 ACRES

LIMITED ACCESS

THIS IMPROVEMENT IS ESPECIALLY DESIGNED FOR THROUGH TRAFFIC AND HAS BEEN DECLARED A LIMITED ACCESS HIGHWAY OR FREEWAY BY ACTION OF THE DIRECTOR IN ACCORDANCE WITH THE PROVISIONS OF SECTION 5511.02 OF THE OHIO REVISED CODE.


2019 SPECIFICATIONS

THE STANDARD SPECIFICATIONS OF THE STATE OF OHIO, DEPARTMENT OF TRANSPORTATION, INCLUDING SUPPLEMENTAL SPECIFICATIONS LISTED IN THE PLANS AND CHANGES LISTED IN THE PROPOSAL SHALL GOVERN THIS IMPROVEMENT.

I HEREBY APPROVE THESE PLANS AND DECLARE THAT THE MAKING OF THIS IMPROVEMENT WILL NOT REQUIRE THE CLOSING TO TRAFFIC OF THE HIGHWAY AND THAT PROVISIONS FOR THE MAINTENANCE AND SAFETY OF TRAFFIC WILL BE AS SET FORTH ON THE PLANS AND ESTIMATES.


APPROVED: *[Signature]*
DATE: 12/16/2020 DISTRICT DEPUTY DIRECTOR

APPROVED: _____
DATE: _____ DIRECTOR, DEPARTMENT OF TRANSPORTATION

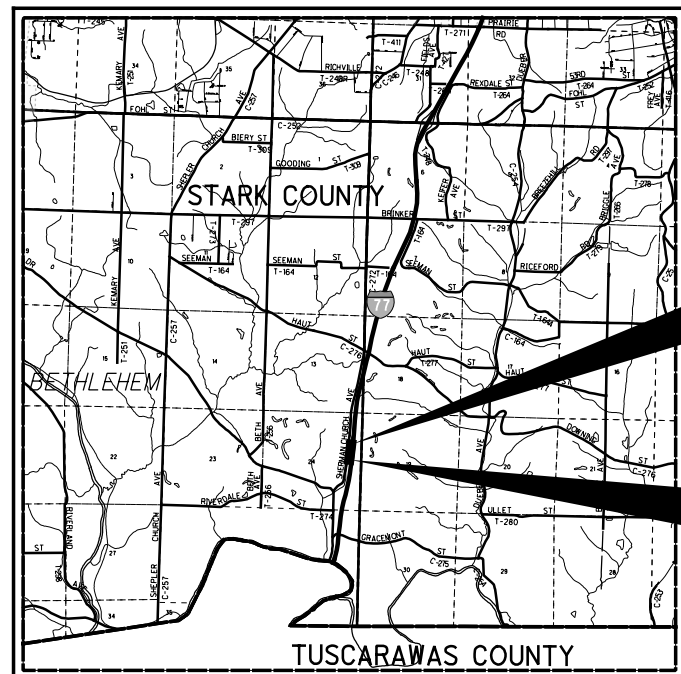

LOCATION MAP

LATITUDE: N40°40'55" LONGITUDE: W81°26'00"

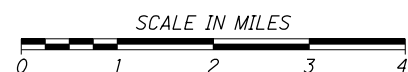

PORTION TO BE IMPROVED	—————
INTERSTATE HIGHWAY	—————
FEDERAL ROUTES	—————
STATE ROUTES	—————
COUNTY & TOWNSHIP ROADS	—————
OTHER ROADS	—————

DESIGN DESIGNATION

DESIGN FUNCTIONAL CLASSIFICATION:
RURAL INTERSTATE
NHS PROJECT: YES

DESIGN EXCEPTIONS

NONE

INDEX OF SHEETS:

TITLE SHEET	1
GENERAL NOTES	2-3
MAINTENANCE OF TRAFFIC	4
GENERAL SUMMARY	5
PROJECT SITE PLAN	6
PLAN SHEETS	7-8
CROSS SECTIONS	9-12
MISCELLANEOUS DETAILS	13-14

UNDERGROUND UTILITIES
Contact Two Working Days Before You Dig

OHIO811, 8-1-1, or 1-800-362-2764
(Non-members must be called directly)

PLAN PREPARED BY:
ODOT DISTRICT 4, PLANNING AND ENGINEERING
2088 S. ARLINGTON RD.
AKRON, OH 44306

ENGINEERS SEAL:

SIGNED: *[Signature]*
DATE: 12/11/2020

STANDARD CONSTRUCTION DRAWINGS				SUPPLEMENTAL SPECIFICATIONS	SPECIAL PROVISIONS
DM-1.1	7/17/20	TC-52.10	10/18/13	800-2019 1/15/21	WPC 1/27/21
DM-1.2	1/18/13			832 10/19/18	
DM-3.1	1/18/13			902 7/19/19	
DM-4.3	1/15/16				
DM-4.4	1/15/16				
MGS-1.1	1/19/18				
MGS-2.1	1/19/18				
MGS-4.3	1/18/13				
MT-95.30	7/19/19				
MT-97.10	4/19/19				
MT-105.10	1/17/20				
TC-41.20	10/18/13				
TC-42.20	10/18/13				

FEDERAL PROJECT NO. E190(744)
PID NO. 106143
CONSTRUCTION PROJECT NO.
RAILROAD INVOLVEMENT NONE
STA - 77 - 1.27
1/14

I:\ProjectData\STA\06143_77-127\Design\Roadway\Sheets\06143_GT001.dgn_Sheet 12/10/2020 9:07:29 AM rbaughma