

ODOT Dist 4 - Stark County - FINAL No Passing Zone Log (STA)

Page: 20 of 21


Route: 0093R (SSTASR00093**C)

Length: 20.640

Direction: North

From: 0.000 LEAVE TUS CO

To: 20.640 ENTER SUM CO

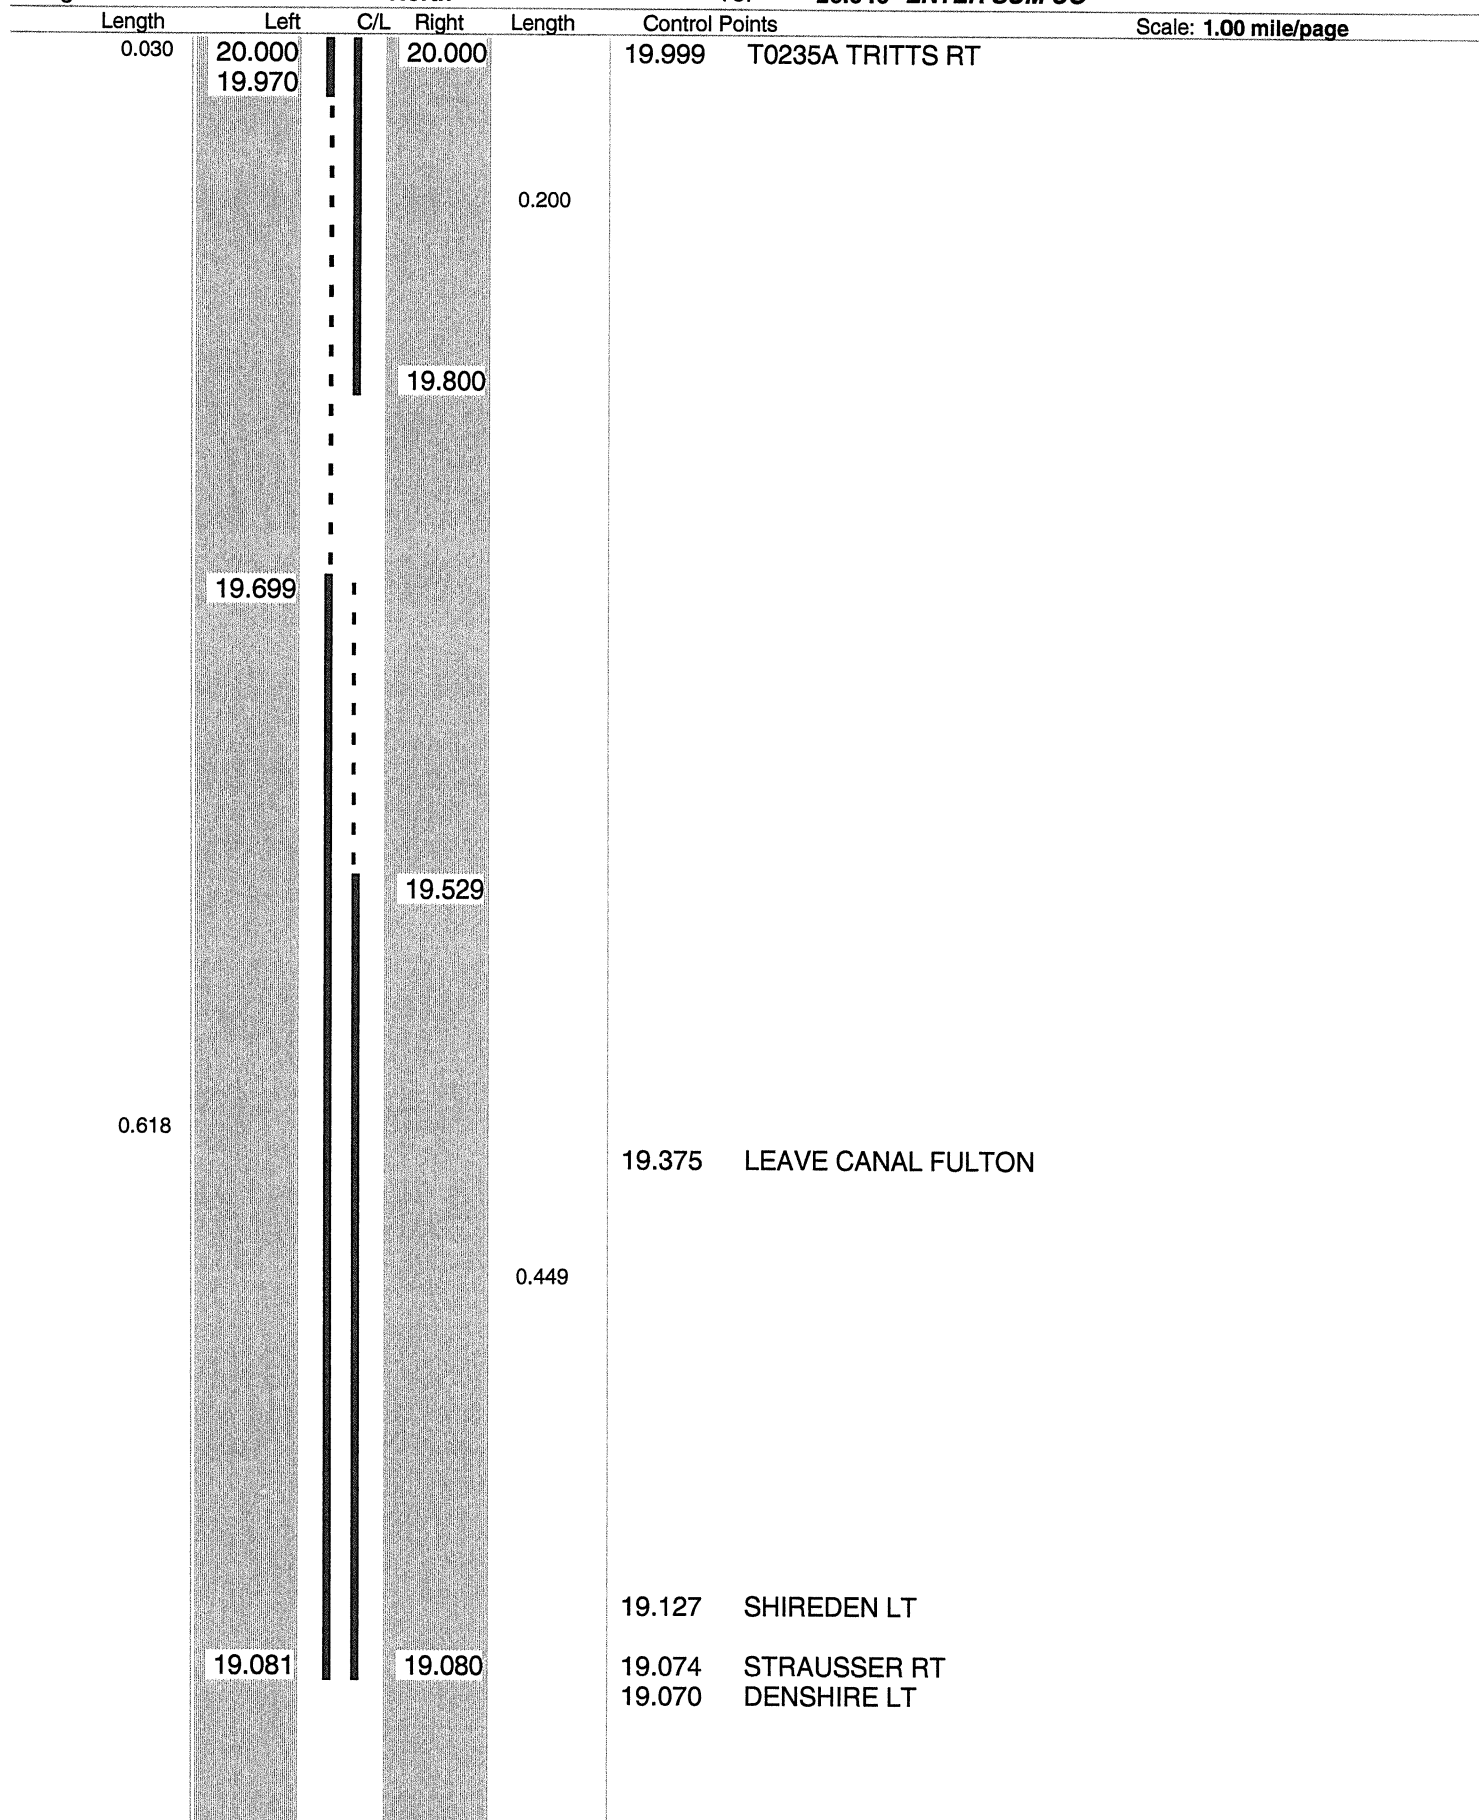

Sheet total equivalent length of solid line: 1.408

Accum. total: 25.898

© 2004 - MasterMind Systems, Inc. - Traffic Safety Suite

ODOT Dist 4 - Stark County - FINAL No Passing Zone Log (STA)

Page: 21 of 21


Route: 0093R (SSTASR00093**C)

Length: 20.640

Direction: North

From: 0.000 LEAVE TUS CO

To: 20.640 ENTER SUM CO

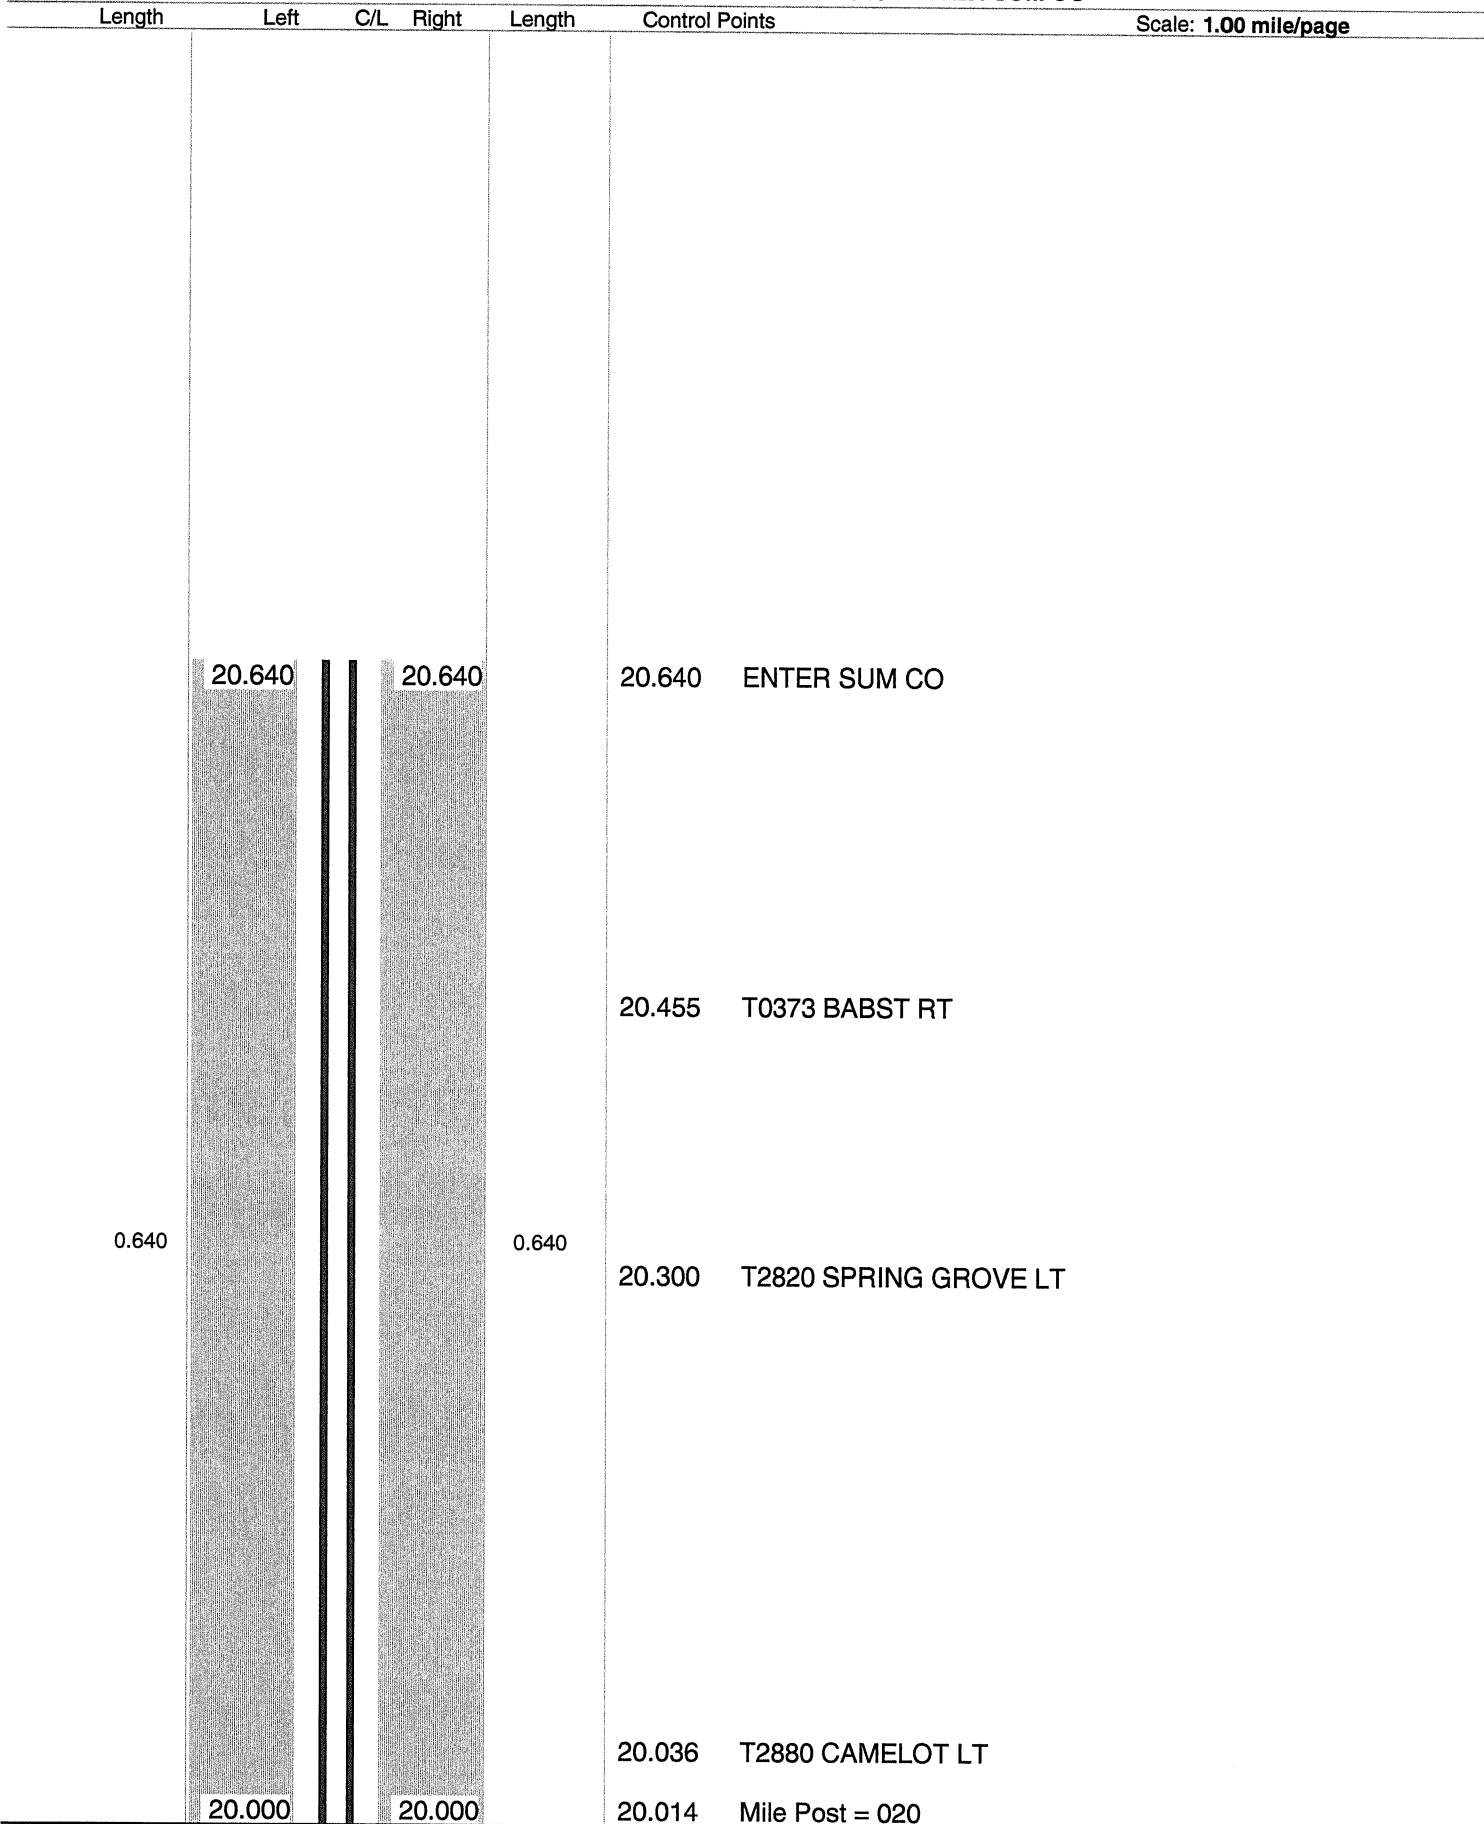

Sheet total equivalent length of solid line: 1.280

Accum. total: 27.178

© 2004 - MasterMind Systems, Inc. - Traffic Safety Suite

No Passing Zone Log (STA)

Page: 6 of 9


Route: 0236R (SSTASR00236**C)

Length: 7.412

Direction: **North**

From: **0.270 TOWPATH**

To: **7.682 ENTER SUM CO**

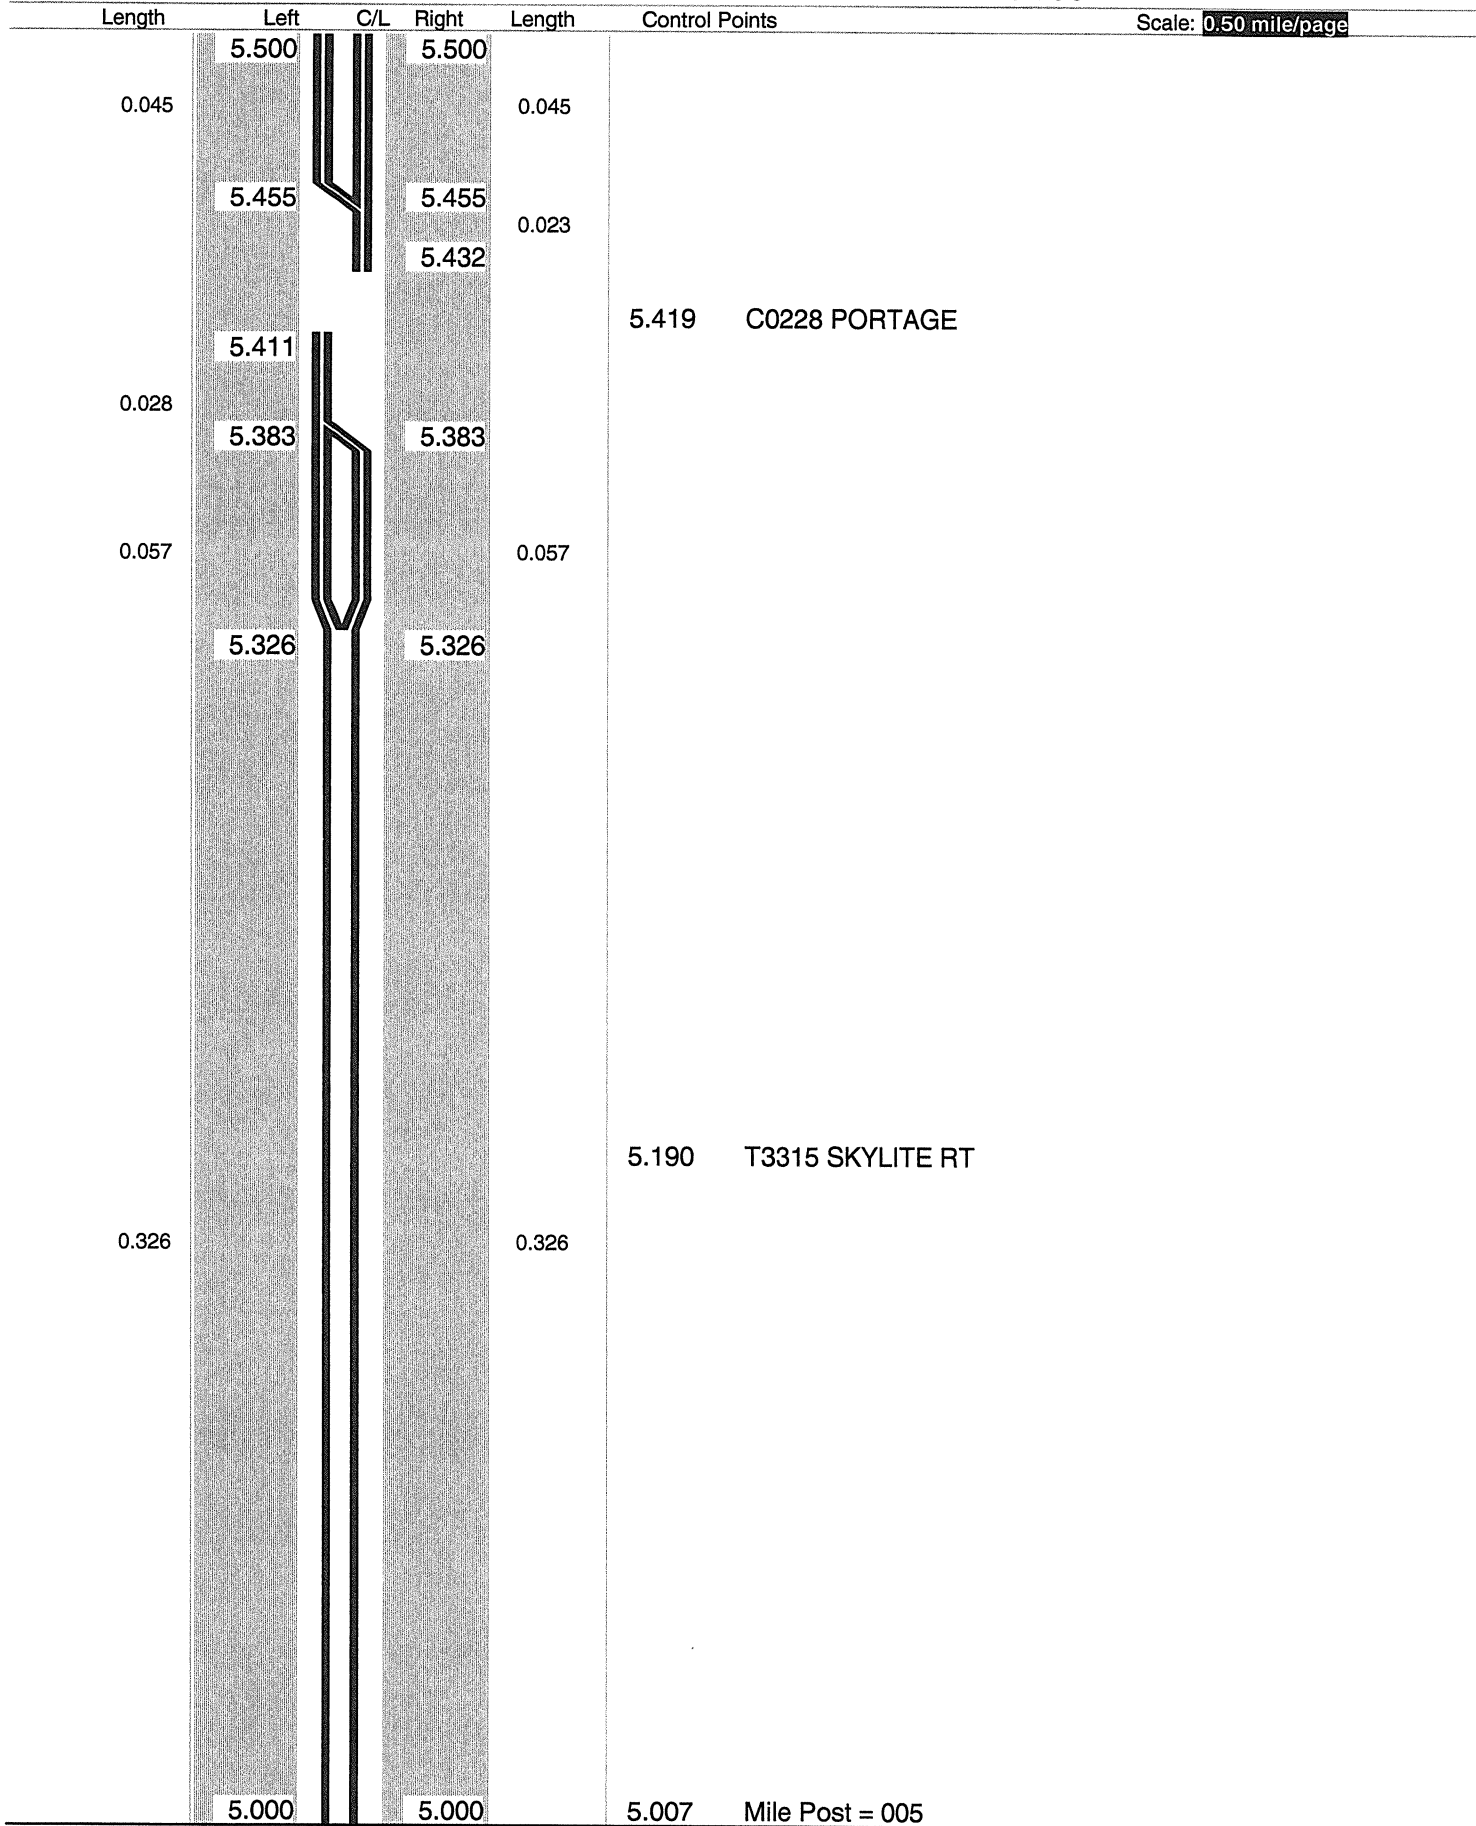

Sheet total equivalent length of solid line: 1.162

Accum. total: 9.431

© 2004 - MasterMind Systems, Inc. - Traffic Safety Suite


ODOT District 4
No Passing Zone Log (STA)

Page: *1* of *1*
1 9

Route: **0236R (SSTASR00236**C)**
 Length: **0.499** Direction: **North**

From: **5.500 TOWPATH**
 To: **5.999 ENTER SUM CO**

Scale: **0.50 mile/page**

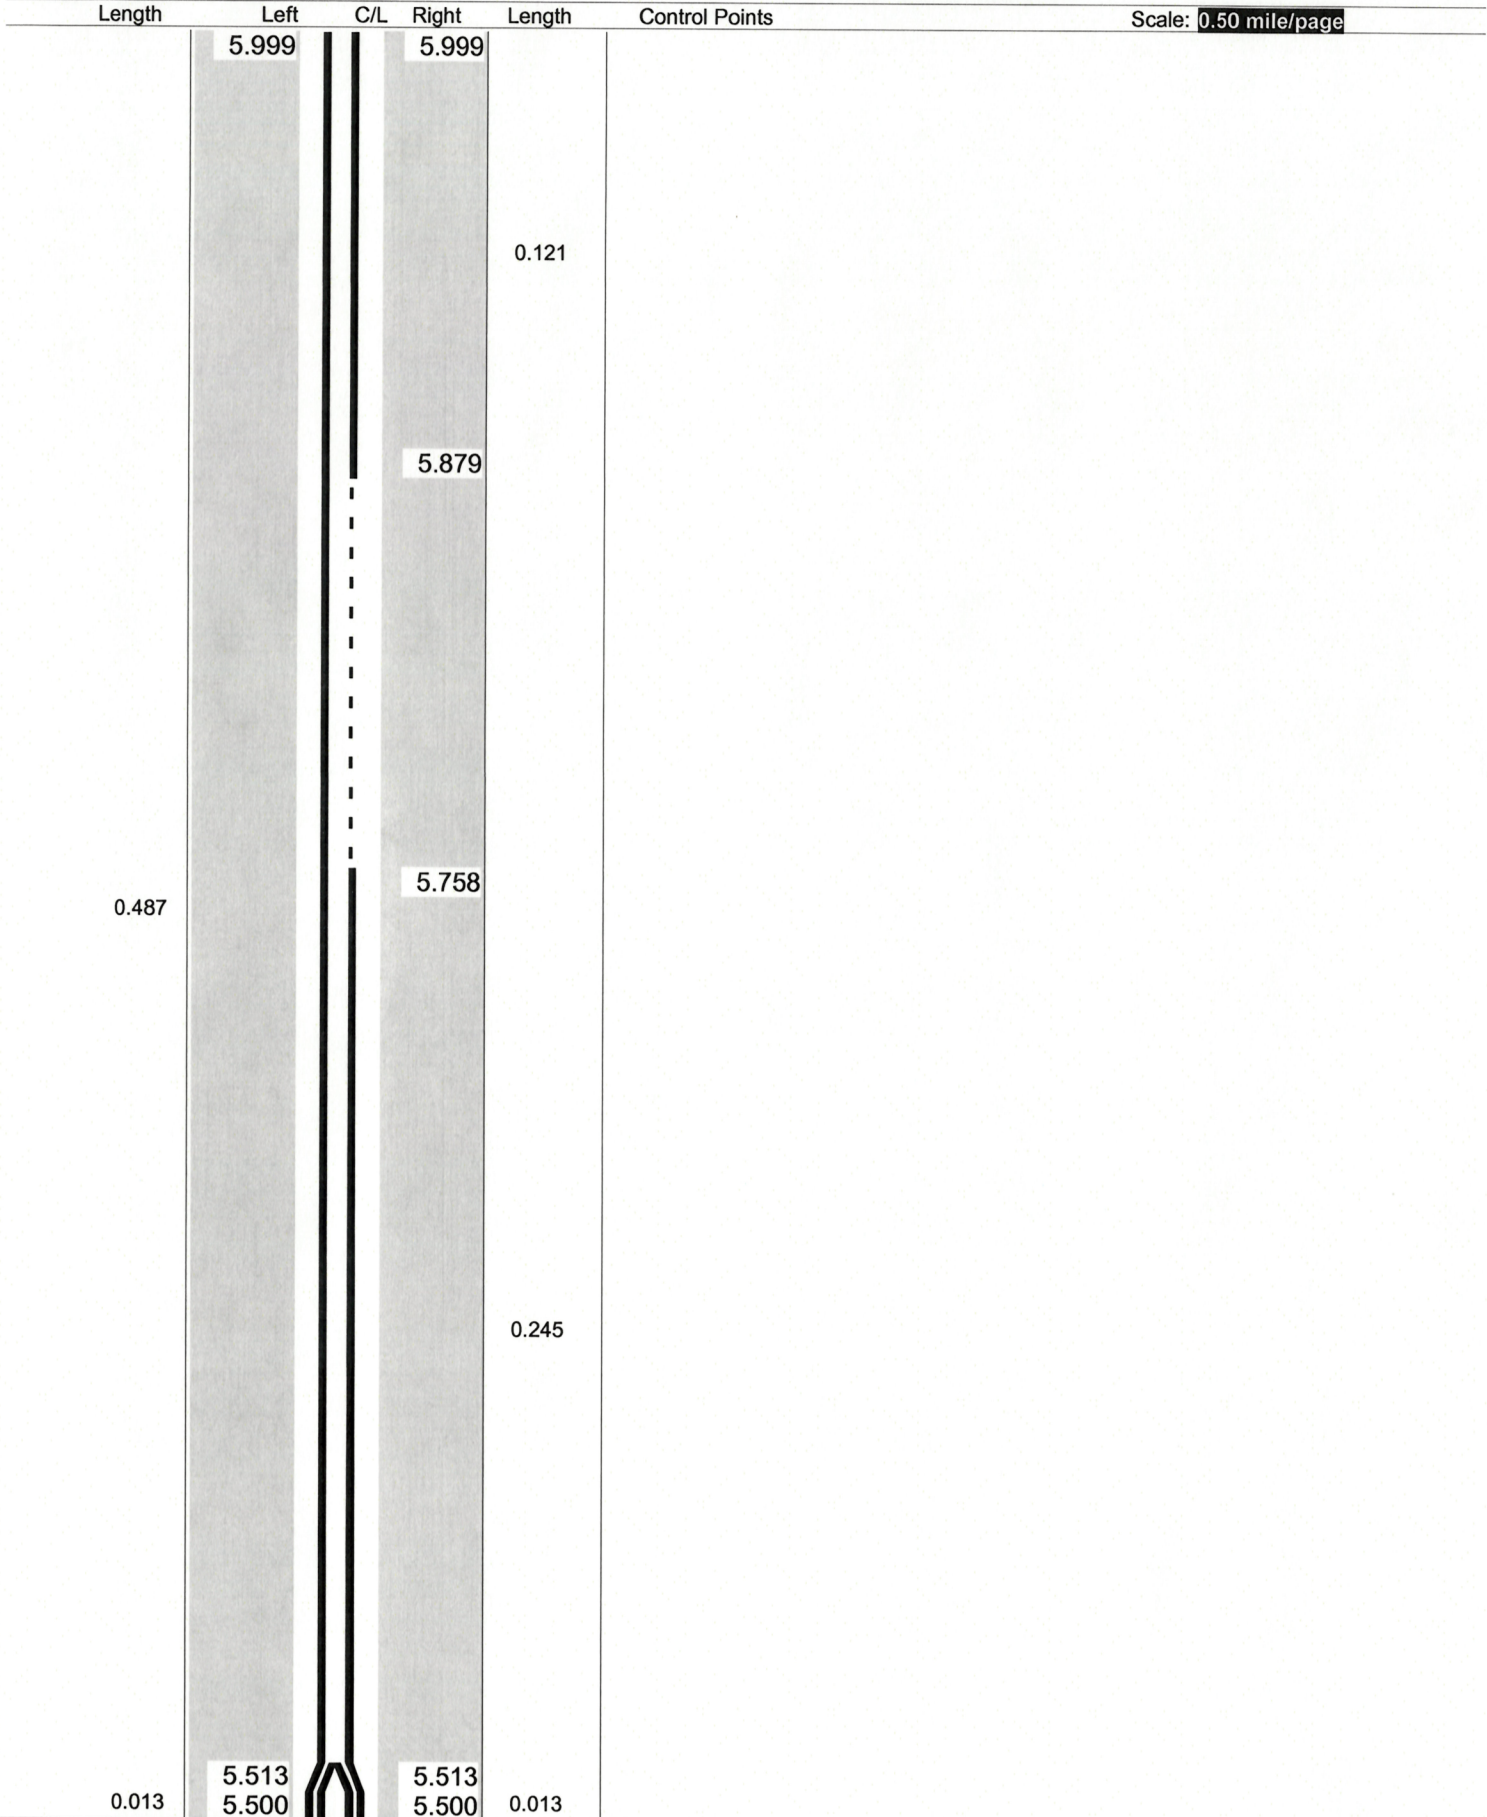

Sheet total equivalent length of solid line: 0.933

Accum. total: 0.933


ODOT District 4
No Passing Zone Log (STA)

Page: 8 of 9

Route: **0236R (SSTASR00236**C)**
 Length: **0.999** Direction: **North**

From: **6.000 TOWPATH**
 To: **6.999 ENTER SUM CO**

Scale: 1.00 mile/page

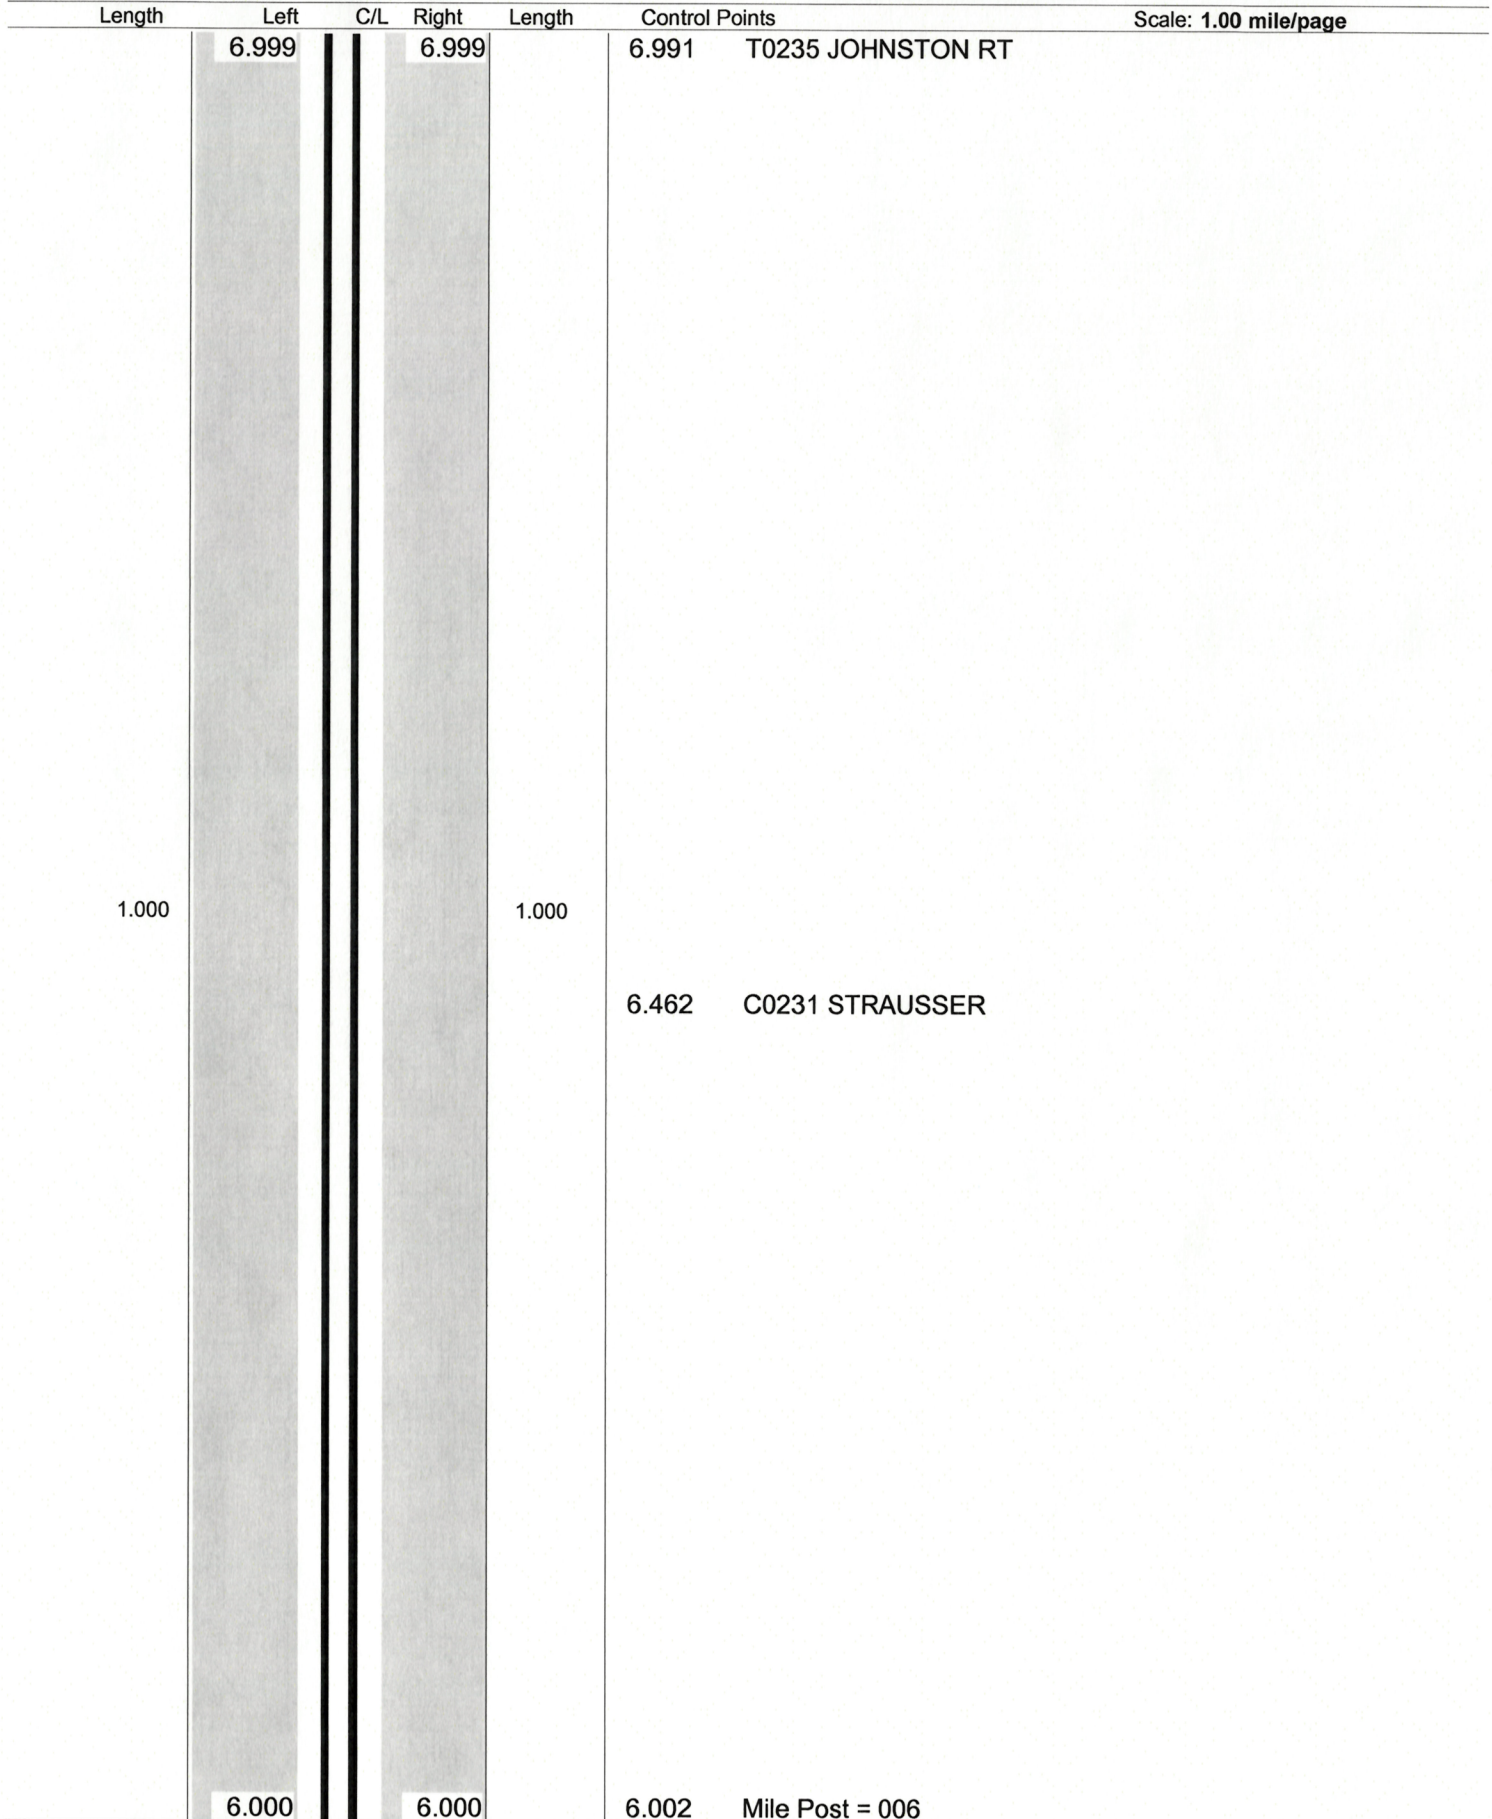

Sheet total equivalent length of solid line: 1.998

Accum. total: 1.998

© 2006 - MasterMind Systems, Inc. - Traffic Safety Suite

ODOT Dist 4 - Stark County - FINAL

Page: 9 of 9

Route: 0236R (SSTASR00236**C)

Length: **7.412** Direction: **North**

From: **0.270 TOWPATH**

To: **7.682 ENTER SUM CO**

[illegible]

Sheet total equivalent length of solid line: 1.364

Accum. total: 13.639

© 2004 - MasterMind Systems, Inc. - Traffic Safety Suite