




COUNTY:	STARK		
LOCATION:	S.R. 93 @ OHIO CENTRAL RAILROAD		
S.L.M.:	1.30		
24" STOP LINE:	24	L.F.	
12" CROSSWALK LINE:		L.F.	
DOTTED LINE:		L.F.	
8" CHANNELIZING LINE:		L.F.	
12" CHANNELIZING LINE:		L.F.	
24" TRANSVERSE LINE (WT):		L.F.	
24" TRANSVERSE LINE (YW):		L.F.	
SYMBOL: 2 - RXR SYMBOLS			

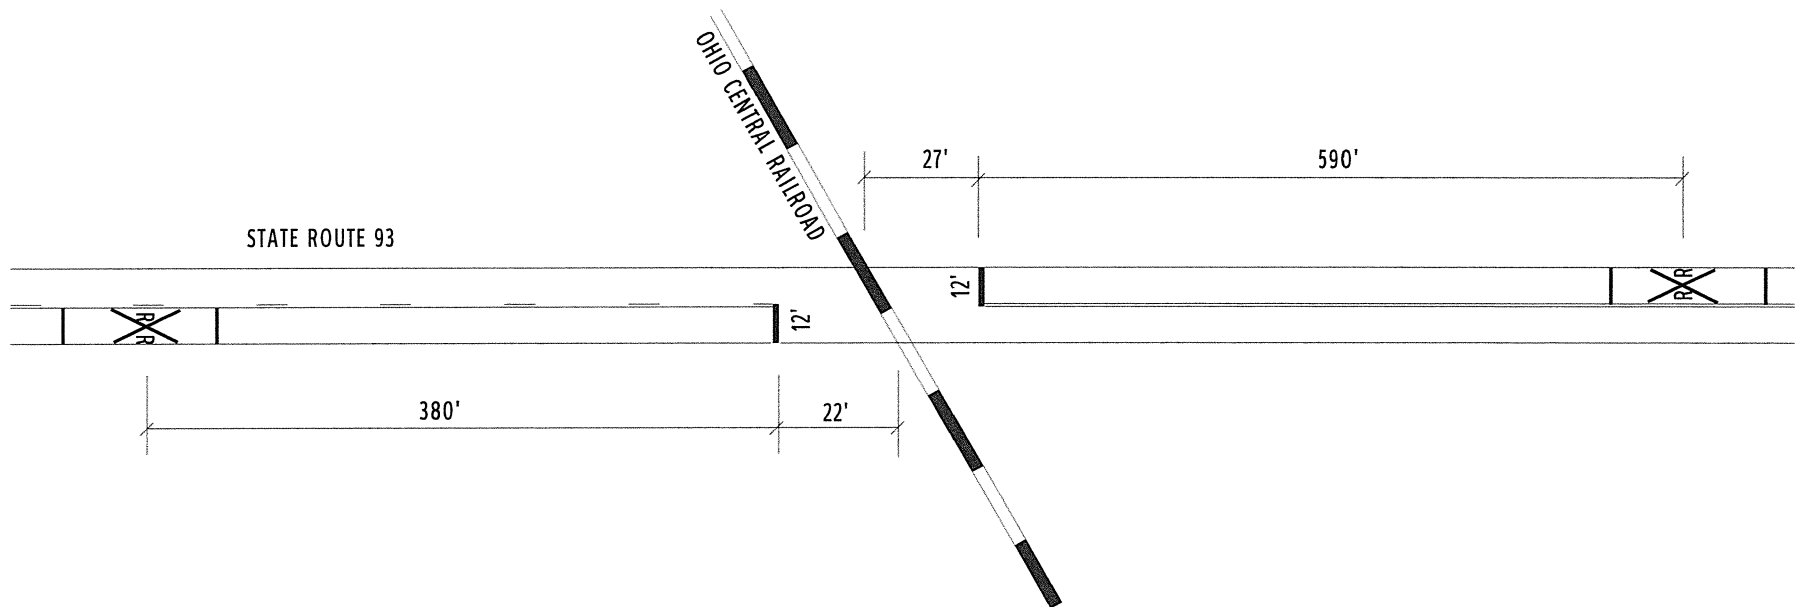

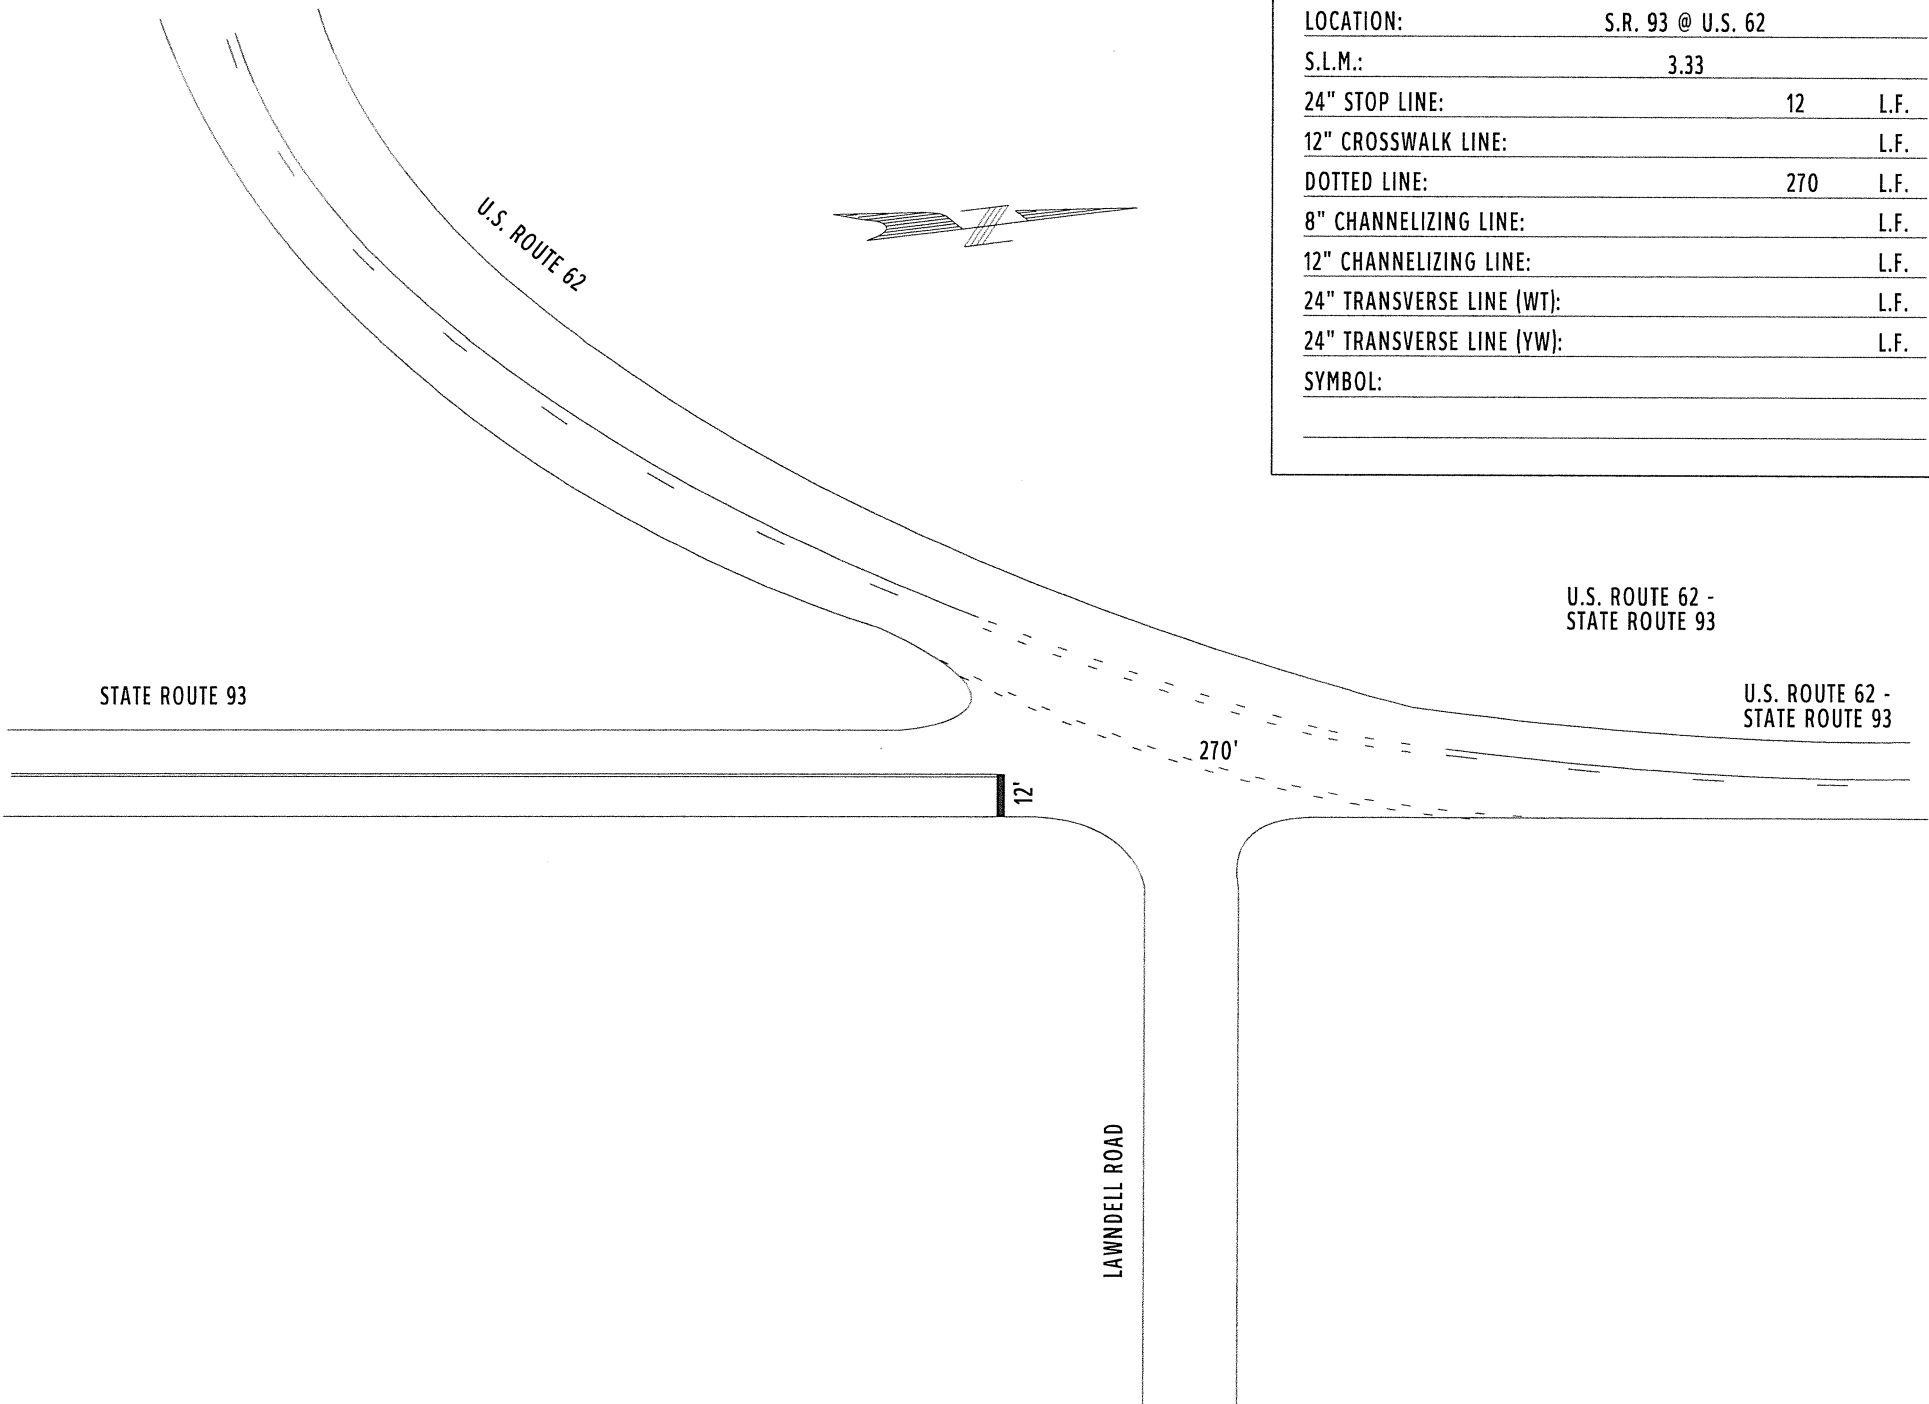



COUNTY:	STARK	
LOCATION:	S.R. 93 @ U.S. 62	
S.L.M.:	3.33	
24" STOP LINE:	12	L.F.
12" CROSSWALK LINE:		L.F.
DOTTED LINE:	270	L.F.
8" CHANNELIZING LINE:		L.F.
12" CHANNELIZING LINE:		L.F.
24" TRANSVERSE LINE (WT):		L.F.
24" TRANSVERSE LINE (YW):		L.F.
SYMBOL:		

COUNTY:	STARK		
LOCATION:	S.R. 93 @ WEST JCT. S.R. 241		
S.L.M.:	8.680		
24" STOP LINE:	26	L.F.	
12" CROSSWALK LINE:		L.F.	
DOTTED LINE:		L.F.	
8" CHANNELIZING LINE:		L.F.	
12" CHANNELIZING LINE:		L.F.	
24" TRANSVERSE LINE (WT):		L.F.	
24" TRANSVERSE LINE (YW):		L.F.	
SYMBOL:			

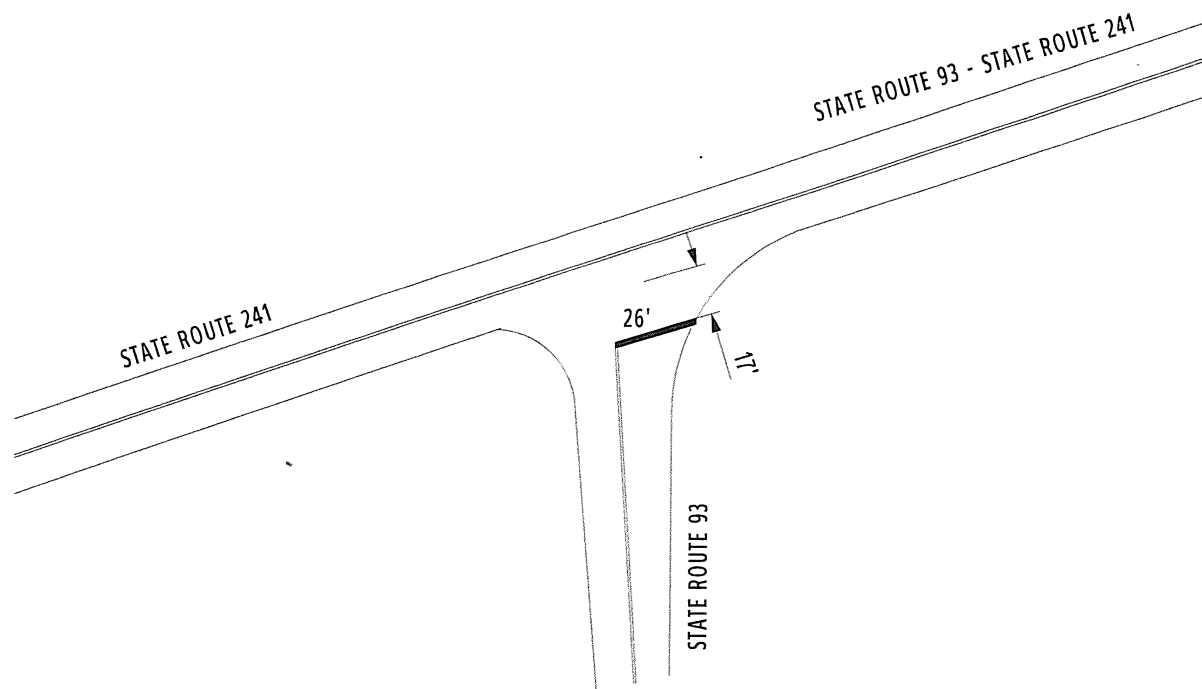



COUNTY:	STARK		
LOCATION:	S.R. 93 @ EAST JCT. S.R. 241		
S.I.M.:	8.820		
24" STOP LINE:	61	L.F.	
12" CROSSWALK LINE:		L.F.	
DOTTED LINE:		L.F.	
8" CHANNELIZING LINE:		L.F.	
12" CHANNELIZING LINE:		L.F.	
24" TRANSVERSE LINE (WT):		L.F.	
24" TRANSVERSE LINE (YW):		L.F.	
SYMBOL:			

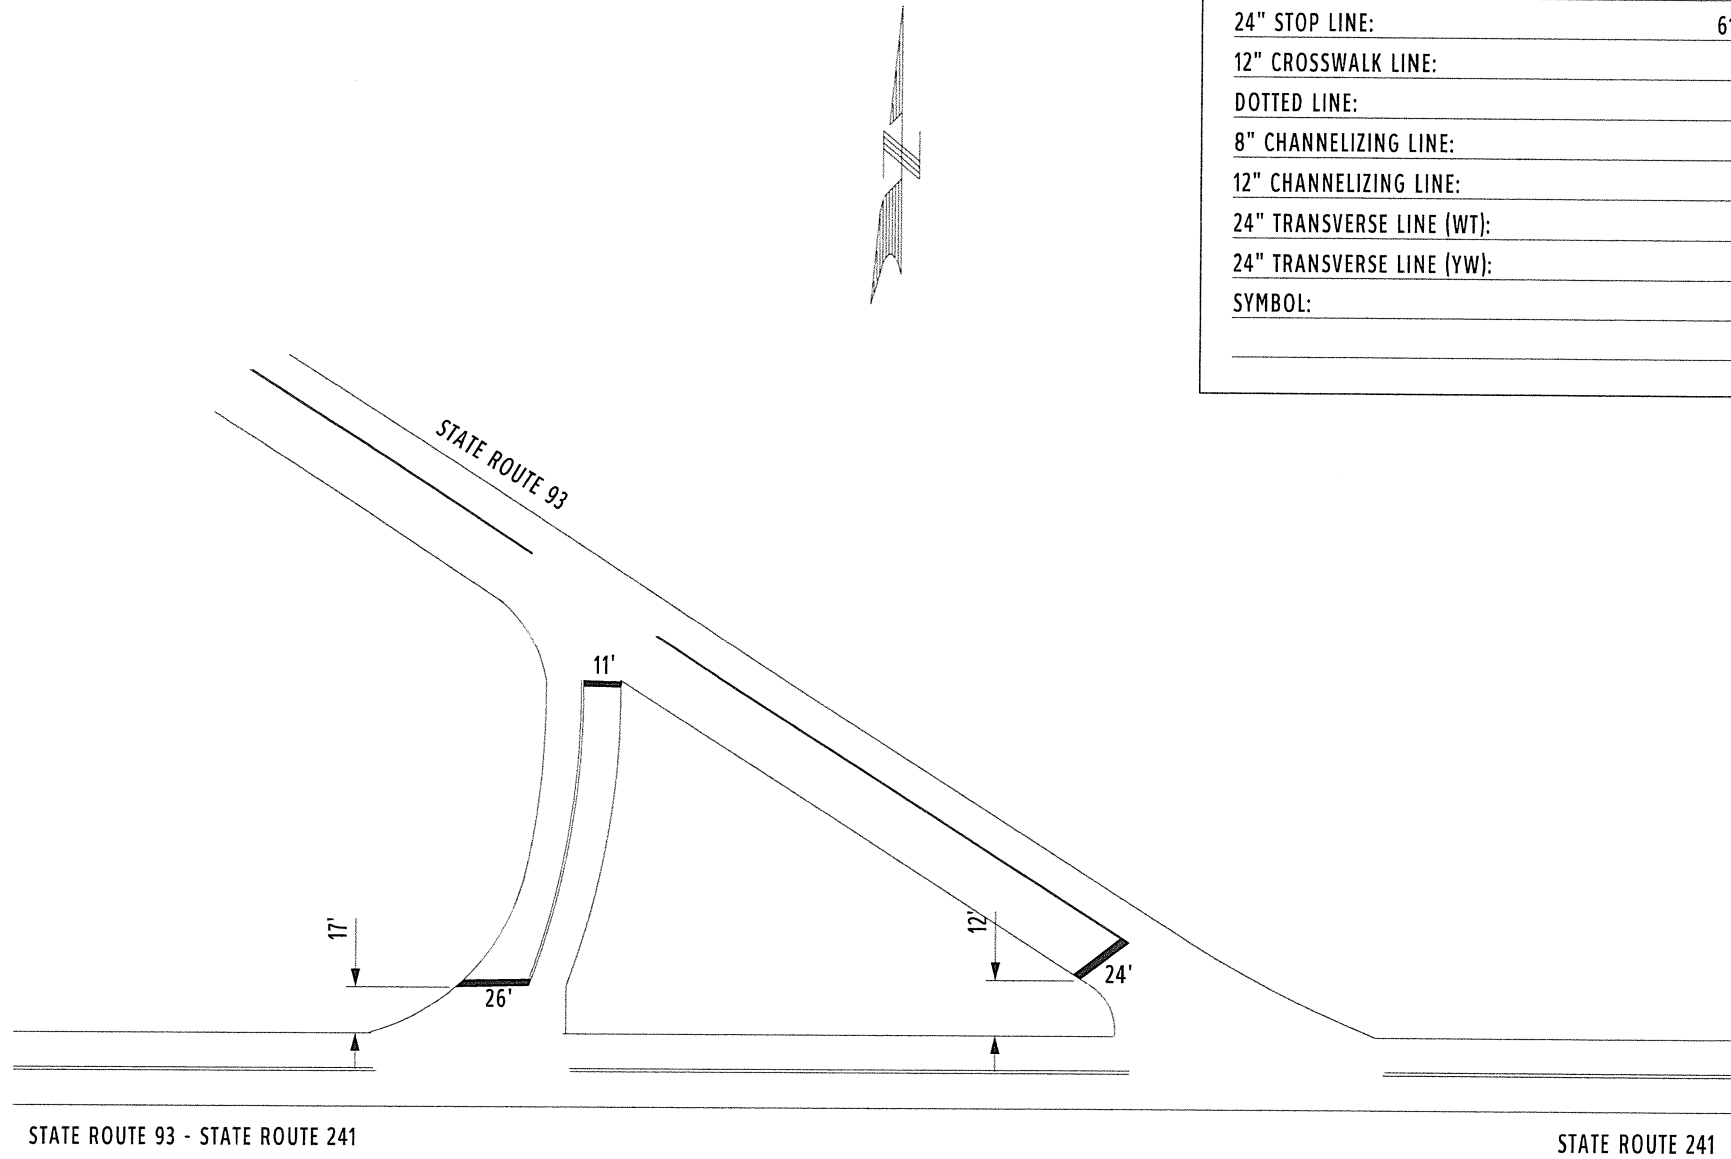

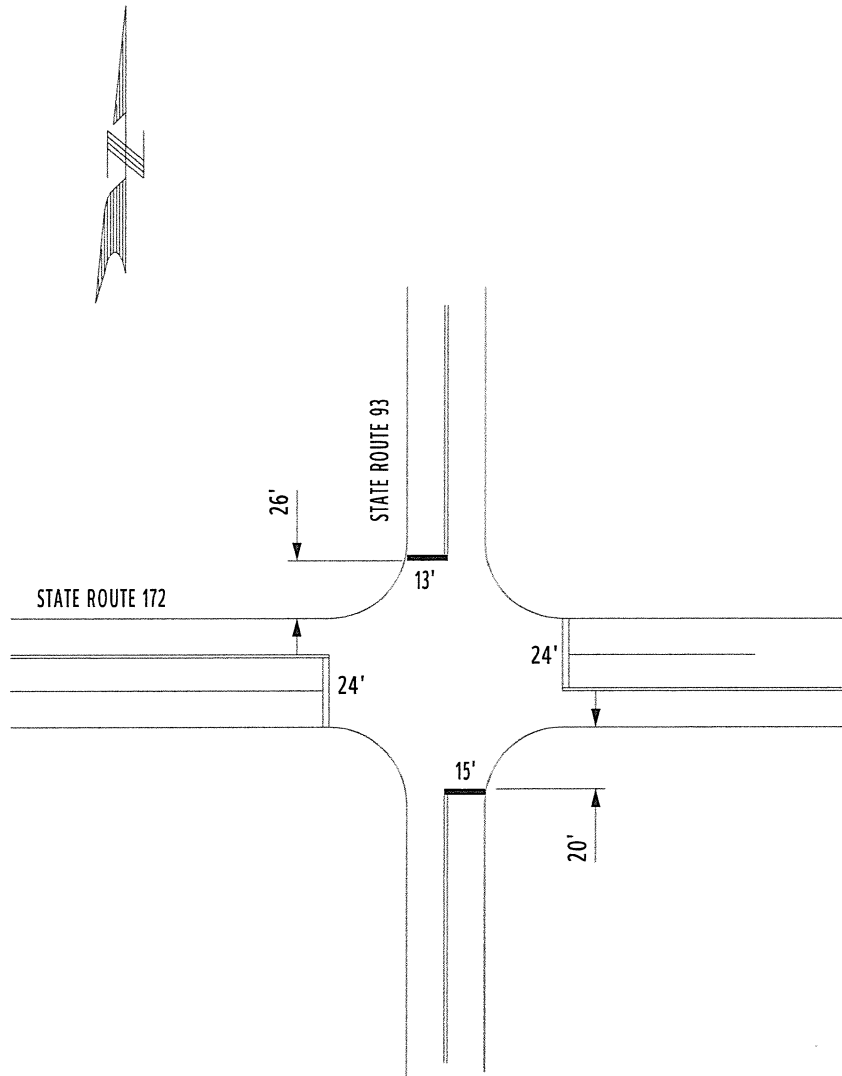

COUNTY:	STARK		
LOCATION:	S.R. 93 @ S.R. 172		
S.L.M.:	11.71		
24" STOP LINE:	28	L.F.	
12" CROSSWALK LINE:		L.F.	
DOTTED LINE:		L.F.	
8" CHANNELIZING LINE:		L.F.	
12" CHANNELIZING LINE:		L.F.	
24" TRANSVERSE LINE (WT):		L.F.	
24" TRANSVERSE LINE (YW):		L.F.	
SYMBOL:			

COUNTY:	STARK		
LOCATION:	S.R. 93 @ TUSLAW SCHOOLS		
S.L.M.:	12.04		
24" STOP LINE:			L.F.
12" CROSSWALK LINE:			L.F.
DOTTED LINE:		260	L.F.
8" CHANNELIZING LINE:		275	L.F.
12" CHANNELIZING LINE:			L.F.
24" TRANSVERSE LINE (WT):			L.F.
24" TRANSVERSE LINE (YW):			L.F.
SYMBOL: 2 - SCHOOL SYMBOLS			

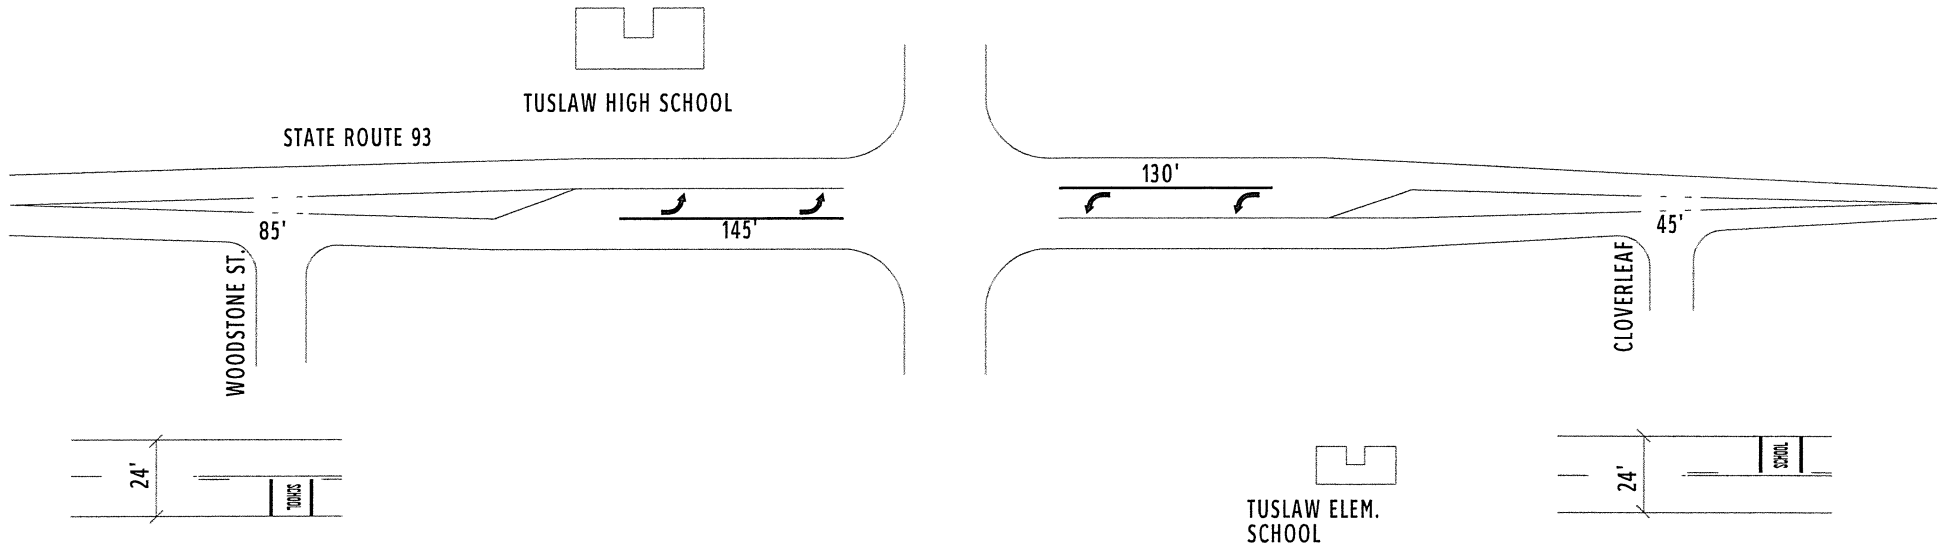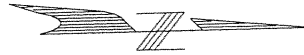




COUNTY:	STARK
LOCATION:	S.R. 93 @ SIPPO VALLEY BIKE TRAIL
S.L.M.:	12.91
24" STOP LINE:	L.F.
12" CROSSWALK LINE:	48 L.F.
DOTTED LINE:	L.F.
8" CHANNELIZING LINE:	L.F.
12" CHANNELIZING LINE:	L.F.
24" TRANSVERSE LINE (WT):	L.F.
24" TRANSVERSE LINE (YW):	L.F.
SYMBOL:	

STATE ROUTE 93

SIPPO VALLEY BIKE TRAIL

24'

24'

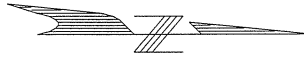

COUNTY:	STARK		
LOCATION:	S.R. 93 @ NORFOLK SOUTHERN RAILROAD		
S.L.M.:	14.42		
24" STOP LINE:	20	L.F.	
12" CROSSWALK LINE:		L.F.	
DOTTED LINE:		L.F.	
8" CHANNELIZING LINE:		L.F.	
12" CHANNELIZING LINE:		L.F.	
24" TRANSVERSE LINE (WT):		L.F.	
24" TRANSVERSE LINE (YW):		L.F.	
SYMBOL: 2 - RXR SYMBOLS			

