


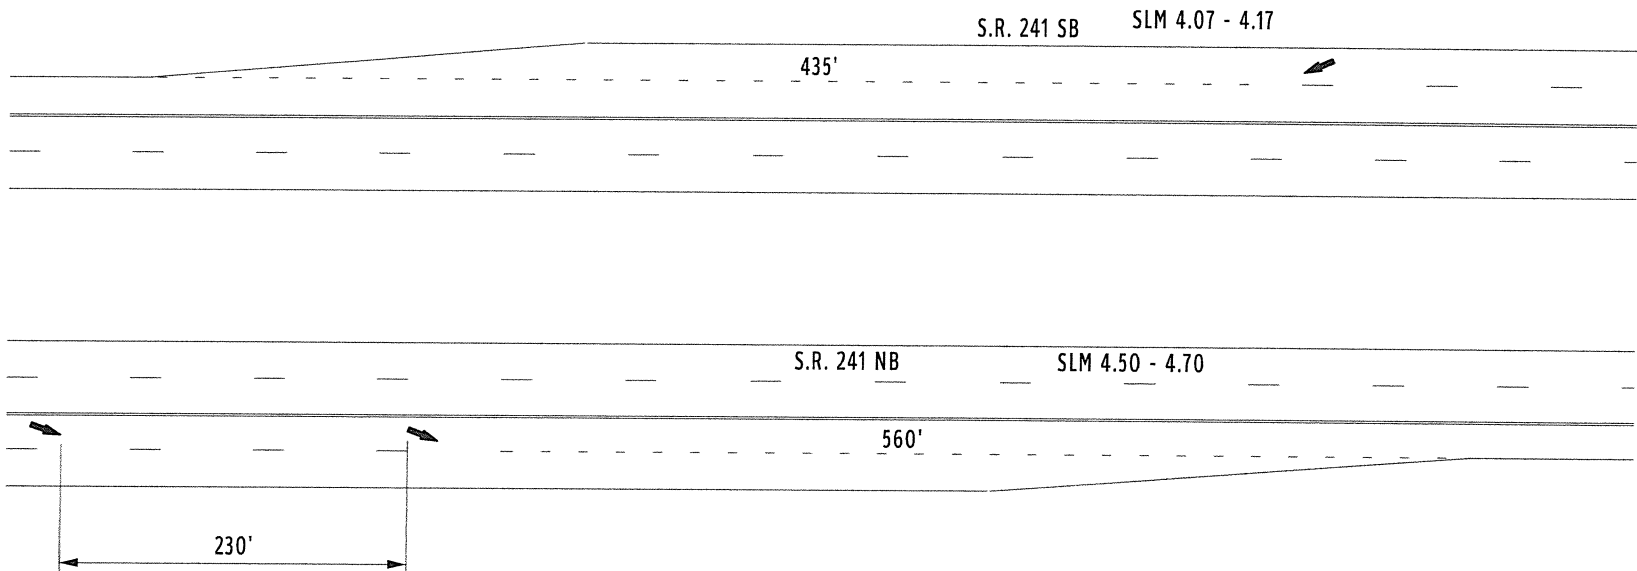



COUNTY:	STARK
LOCATION:	S.R. 241 MERGE @ U.S. 30 RAMPS
S.L.M.:	4.28
24" STOP LINE:	L.F.
12" CROSSWALK LINE:	L.F.
DOTTED LINE:	995 L.F.
8" CHANNELIZING LINE:	L.F.
12" CHANNELIZING LINE:	L.F.
24" TRANSVERSE LINE (WT):	L.F.
24" TRANSVERSE LINE (YW):	L.F.
SYMBOL: 3 - MERGE ARROWS	





COUNTY:	STARK	
LOCATION:	S.R. 241 @ STUHLBREHER ST. NW	
S.L.M.:	12.02	
24" STOP LINE:	52	L.F.
12" CROSSWALK LINE:		L.F.
DOTTED LINE:		L.F.
8" CHANNELIZING LINE:	180	L.F.
12" CHANNELIZING LINE:		L.F.
24" TRANSVERSE LINE (WT):		L.F.
24" TRANSVERSE LINE (YW):		L.F.
SYMBOL: 4 - LEFT TURN ARROWS		

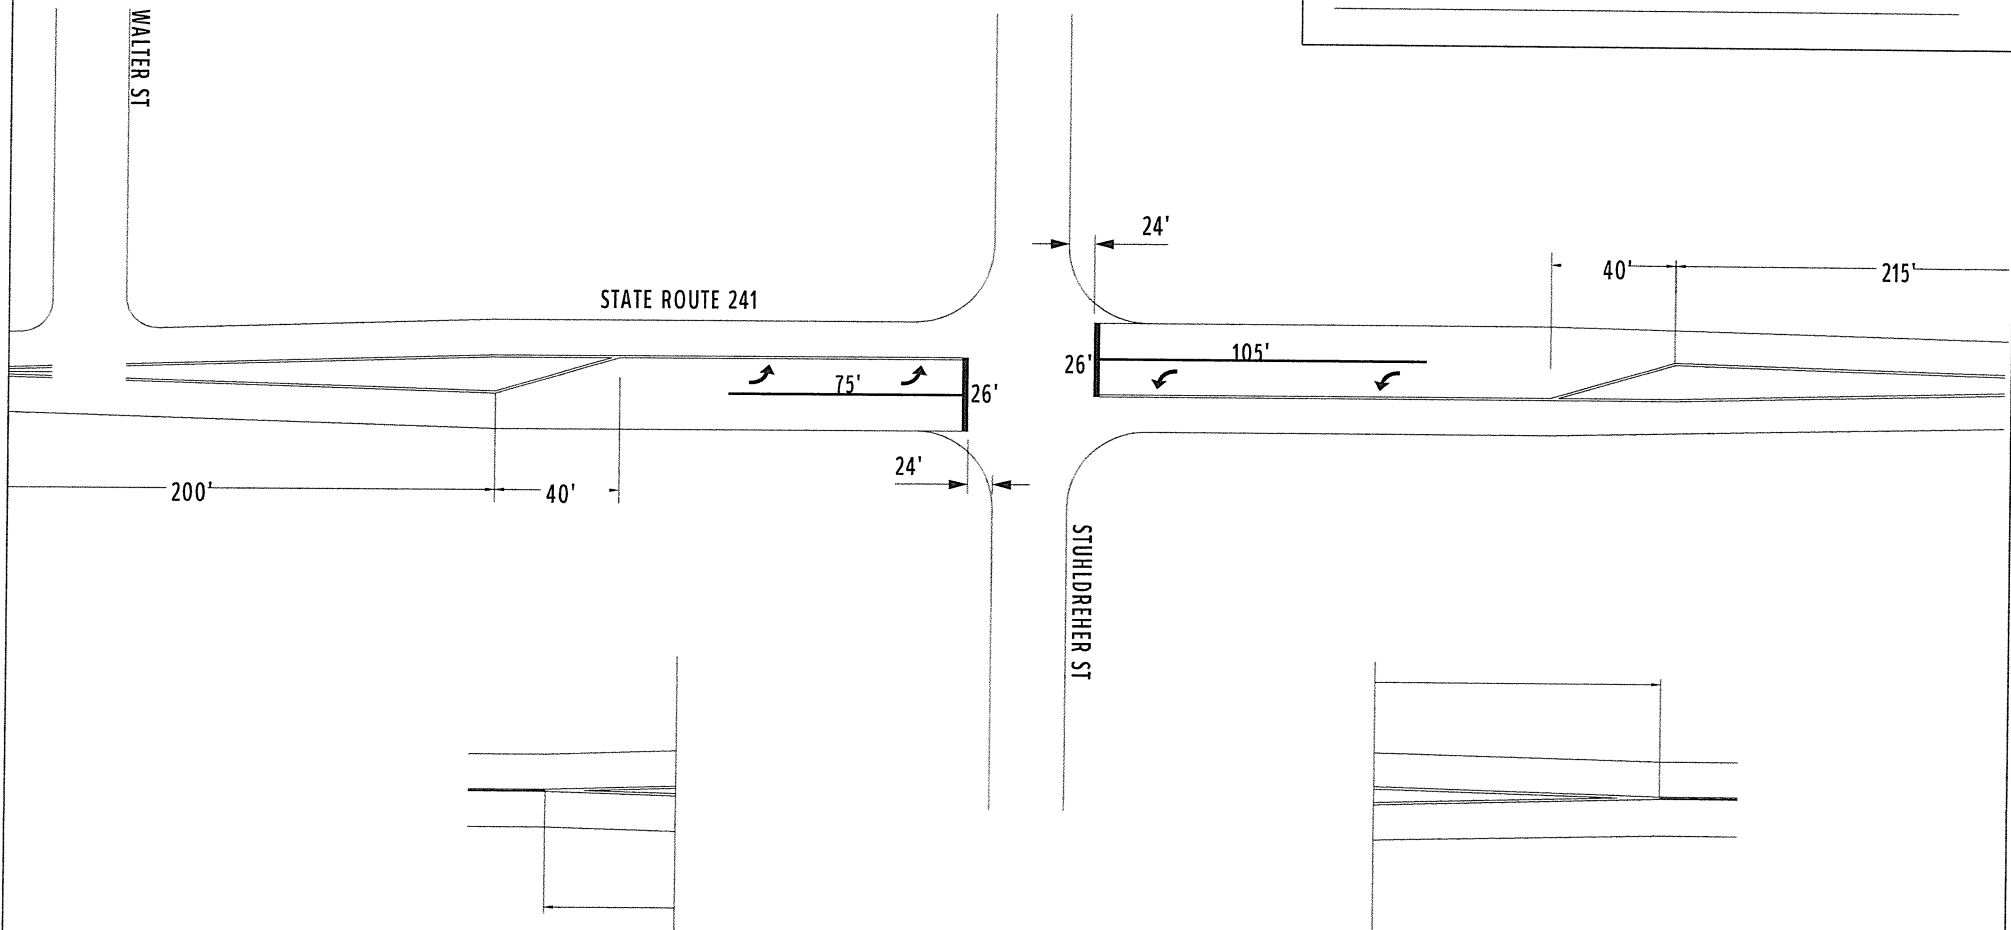


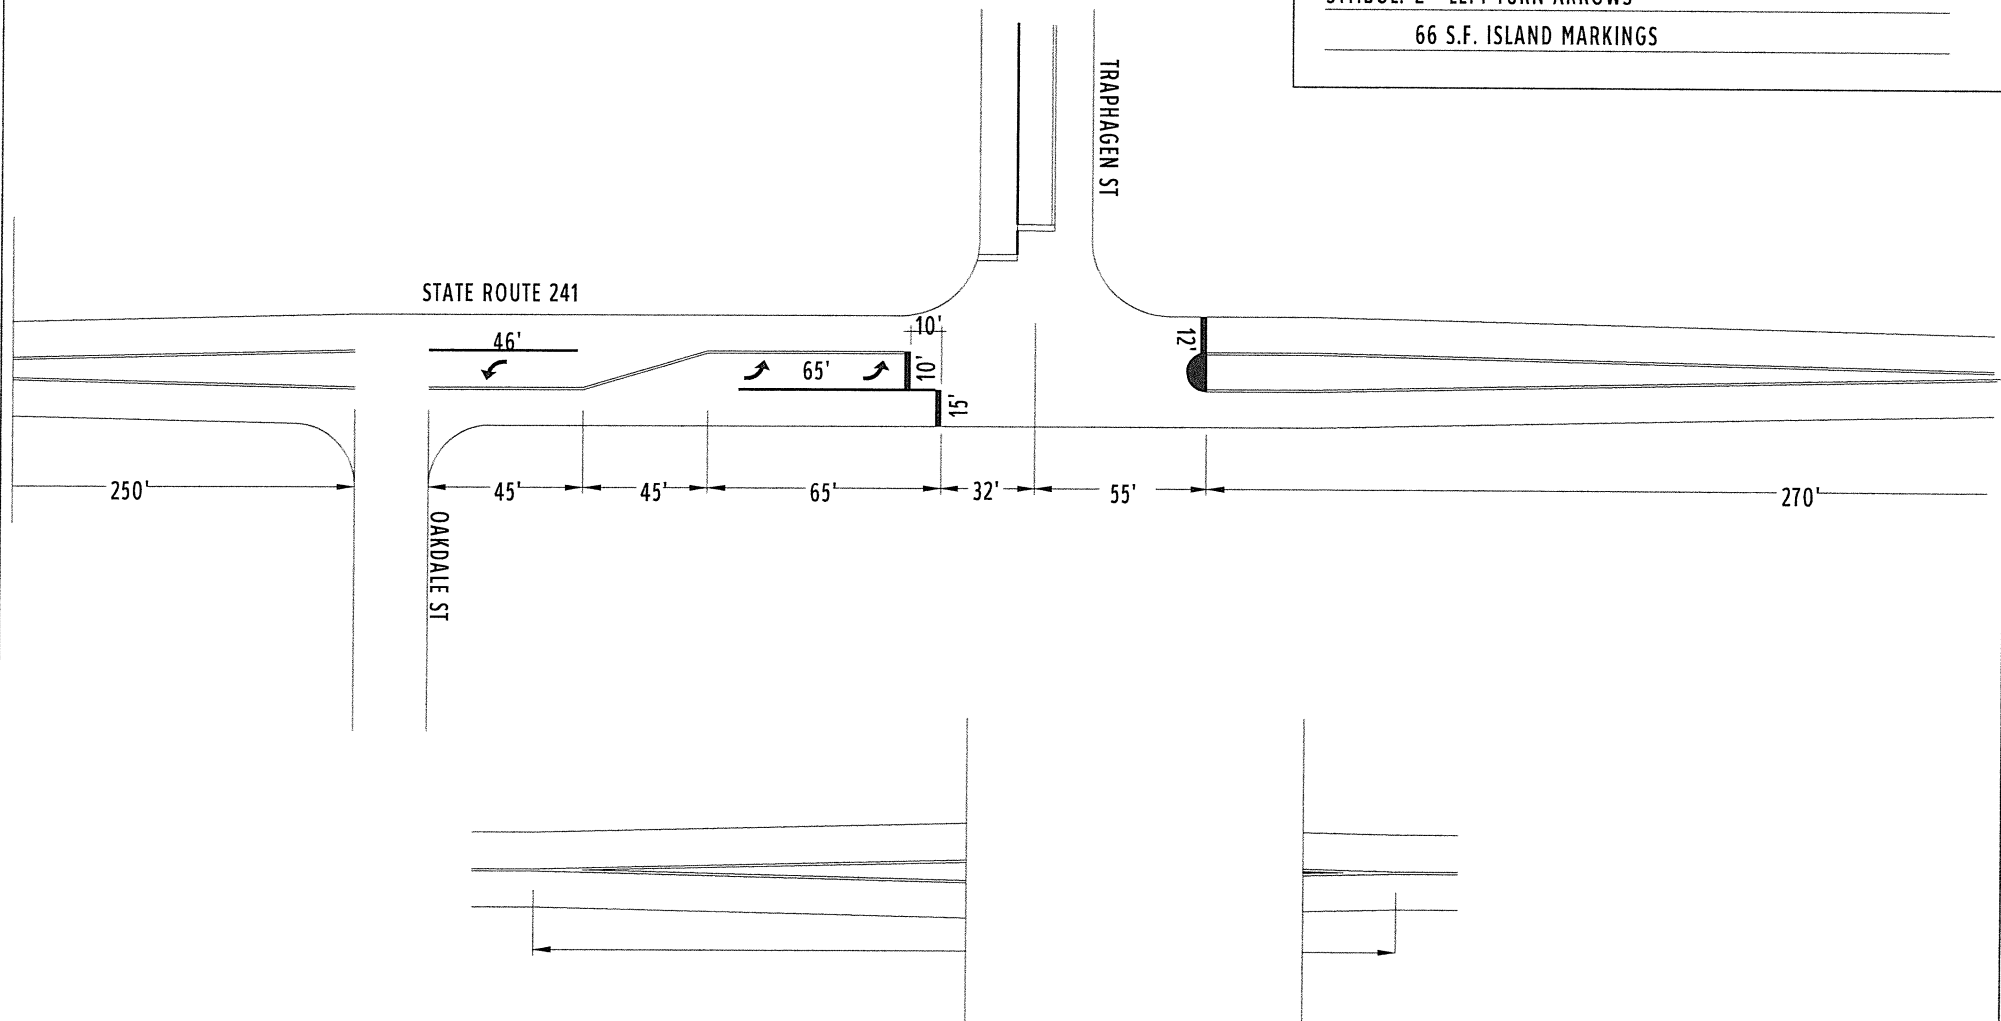


COUNTY:	STARK	
LOCATION:	S.R. 241 @ TRAPHAGEN ST.	
S.I.M.:	12.483	
24" STOP LINE:	37	L.F.
12" CROSSWALK LINE:		L.F.
DOTTED LINE:		L.F.
8" CHANNELIZING LINE:	111	L.F.
12" CHANNELIZING LINE:		L.F.
24" TRANSVERSE LINE (WT):		L.F.
24" TRANSVERSE LINE (YW):		L.F.
SYMBOL: 2 - LEFT TURN ARROWS		
66 S.F. ISLAND MARKINGS		



COUNTY:	STARK		
LOCATION:	S.R. 241 @ CARITAS CIRCLE NW		
S.L.M.:	14.059		
24" STOP LINE:	38		L.F.
12" CROSSWALK LINE:			L.F.
DOTTED LINE:	425		L.F.
8" CHANNELIZING LINE:	365		L.F.
12" CHANNELIZING LINE:			L.F.
24" TRANSVERSE LINE (WT):			L.F.
24" TRANSVERSE LINE (YW):			L.F.
SYMBOL: 5 - LEFT TURN ARROWS			
1 - MERGE ARROW			

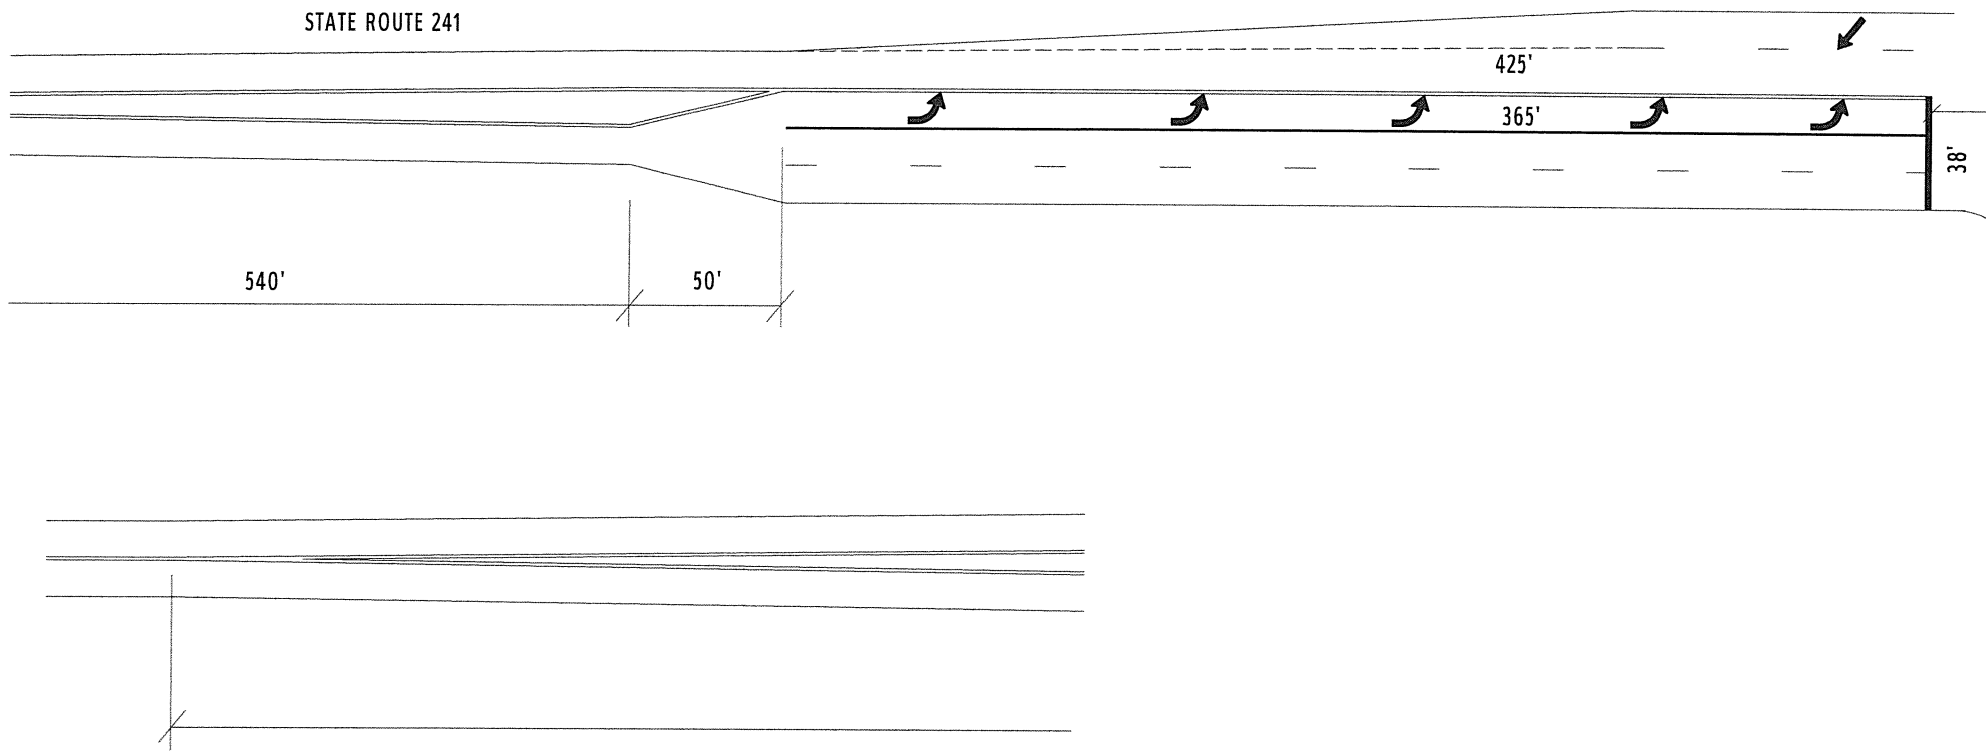

COUNTY:	STARK	
LOCATION:	S.R. 241 @ CARITAS CIRCLE NW	
S.L.M.:	14.059	
24" STOP LINE:	38	L.F.
12" CROSSWALK LINE:		L.F.
DOTTED LINE:		L.F.
8" CHANNELIZING LINE:	240	L.F.
12" CHANNELIZING LINE:		L.F.
24" TRANSVERSE LINE (WT):		L.F.
24" TRANSVERSE LINE (YW):		L.F.
SYMBOL: 3 - LEFT TURN ARROWS		

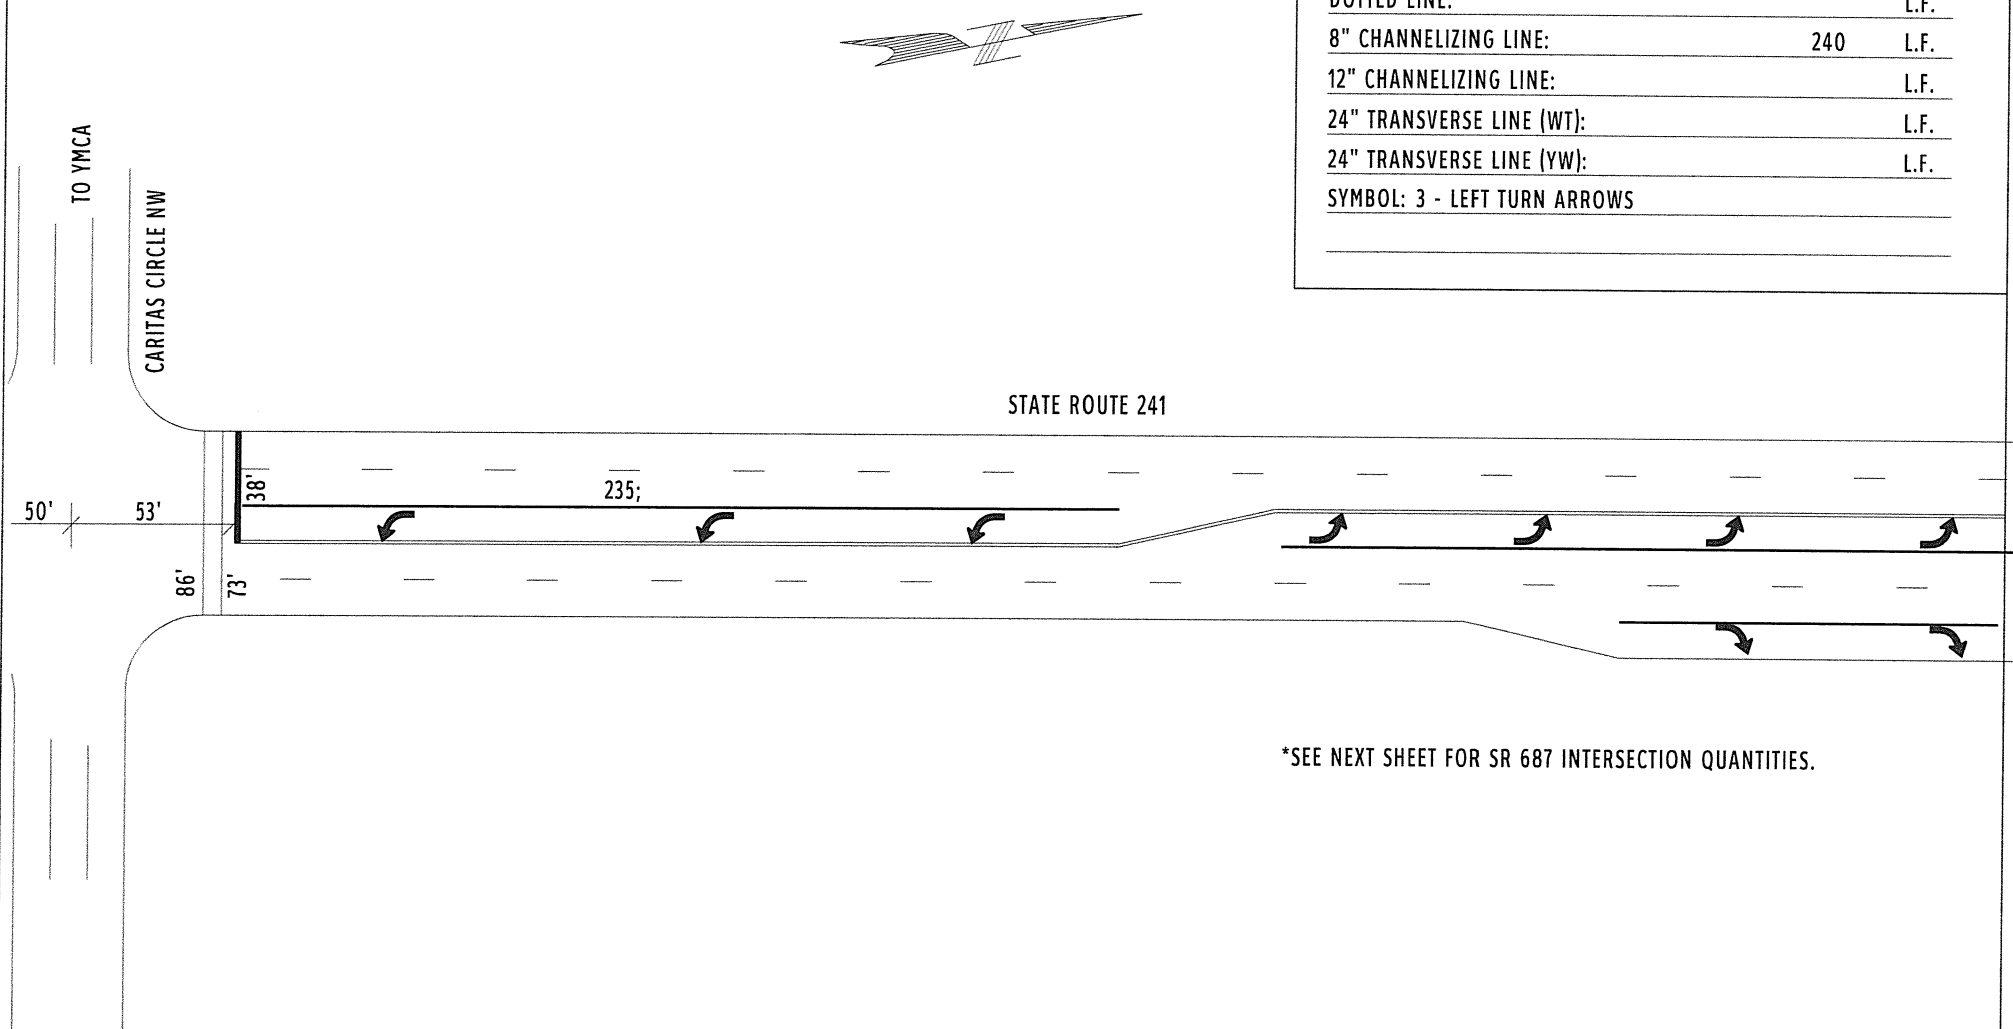



*SEE NEXT SHEET FOR SR 687 INTERSECTION QUANTITIES.




COUNTY:	STARK	
LOCATION:	S.R. 241 @ S.R. 687	
S.L.M.:	14.268	
24" STOP LINE:	93	L.F.
12" CROSSWALK LINE:		L.F.
DOTTED LINE:		L.F.
8" CHANNELIZING LINE:	1560	L.F.
12" CHANNELIZING LINE:		L.F.
24" TRANSVERSE LINE (WT):	77	L.F.
24" TRANSVERSE LINE (YW):		L.F.
SYMBOL: 15 - LEFT TURN ARROWS		
7 - RIGHT TURN ARROWS		

STATE ROUTE 241

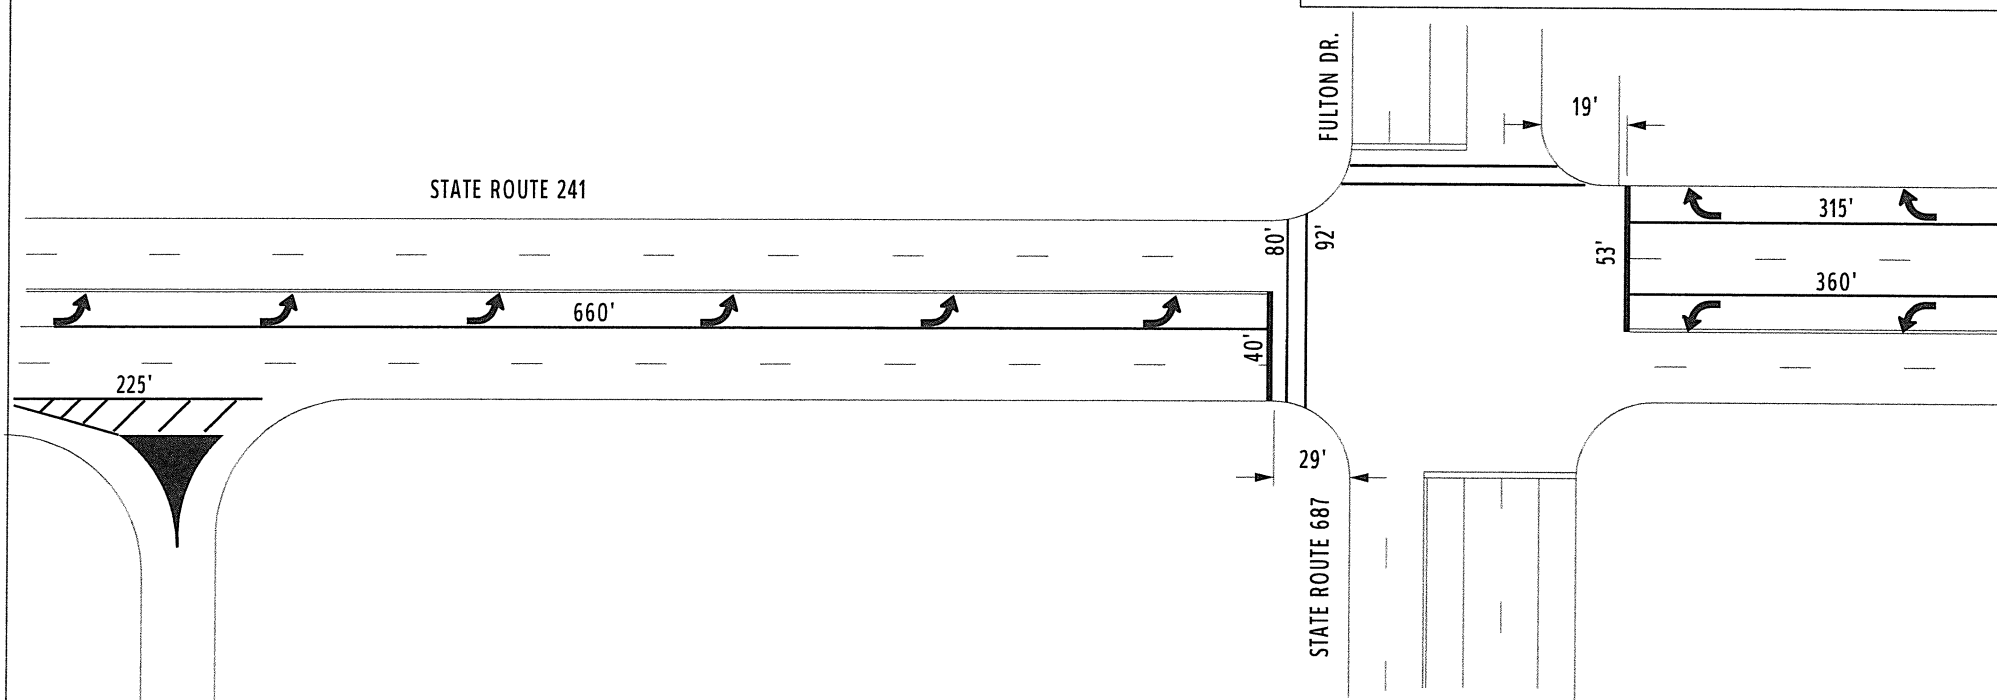


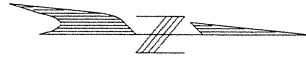

COUNTY:	STARK
LOCATION:	S.R. 241 @ TWO-WAY LEFT
S.L.M.:	14.40 - 14.60
24" STOP LINE:	L.F.
12" CROSSWALK LINE:	L.F.
DOTTED LINE:	L.F.
8" CHANNELIZING LINE:	L.F.
12" CHANNELIZING LINE:	L.F.
24" TRANSVERSE LINE (WT):	L.F.
24" TRANSVERSE LINE (YW):	29 L.F.
SYMBOL: 2 - LEFT TURN ARROWS	

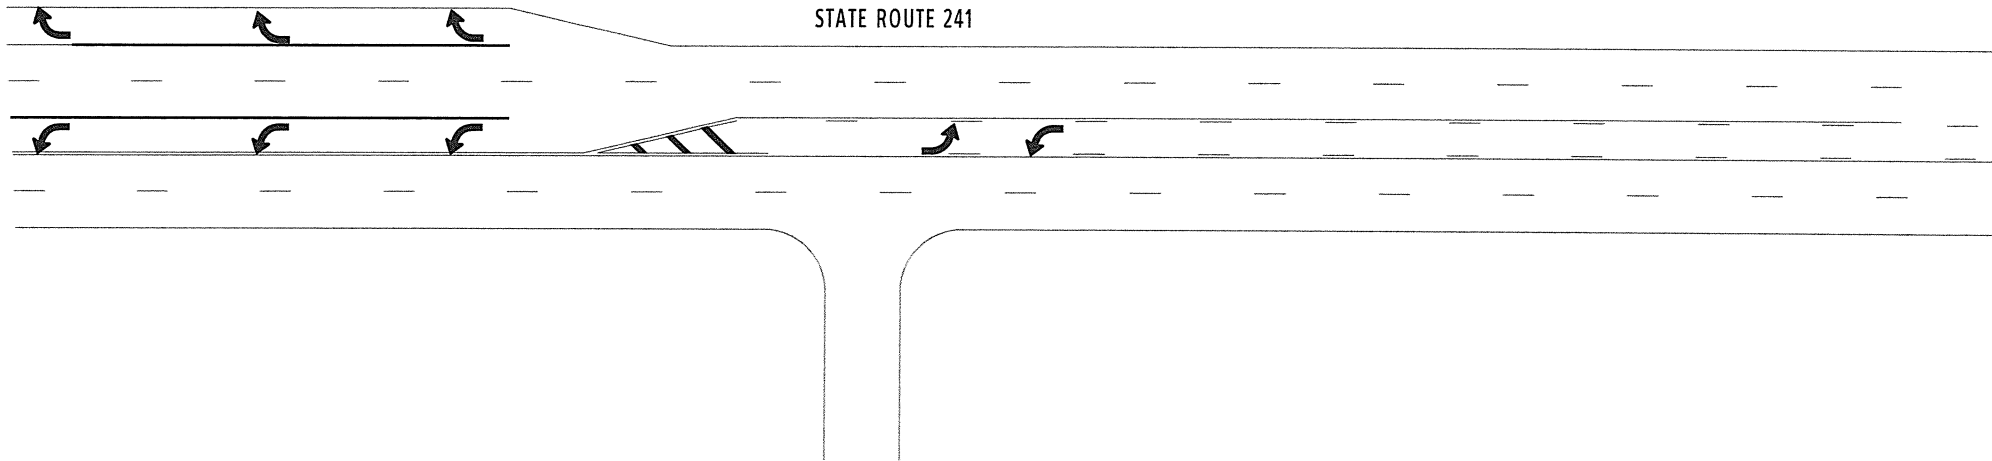



COUNTY:	STARK
LOCATION:	S.R. 241 @ COMMUNITY PARKWAY
S.L.M.:	14.447
24" STOP LINE:	L.F.
12" CROSSWALK LINE:	L.F.
DOTTED LINE:	320 L.F.
8" CHANNELIZING LINE:	L.F.
12" CHANNELIZING LINE:	L.F.
24" TRANSVERSE LINE (WT):	L.F.
24" TRANSVERSE LINE (YW):	L.F.
SYMBOL: 4 - LEFT TURN ARROWS	
1 - MERGE ARROW	

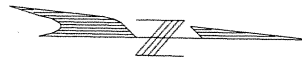

COMMUNITY PKWY.

STATE ROUTE 241

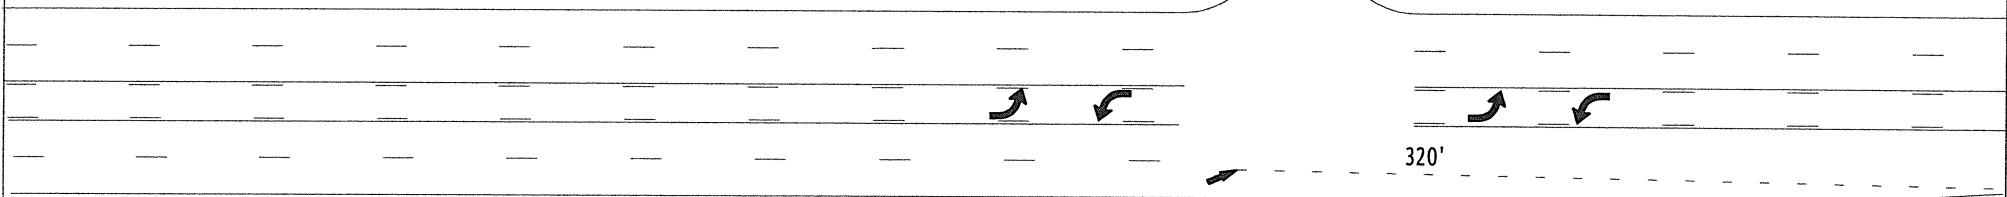

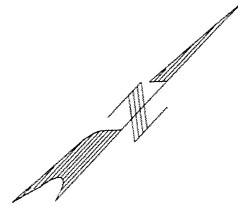

COUNTY:	STARK	
LOCATION:	S.R. 241 @ MUDBROOK RD.	
S.L.M.:	14.688	
24" STOP LINE:	49	L.F.
12" CROSSWALK LINE:	224	L.F.
DOTTED LINE:		L.F.
8" CHANNELIZING LINE:	210	L.F.
12" CHANNELIZING LINE:		L.F.
24" TRANSVERSE LINE (WT):	145	L.F.
24" TRANSVERSE LINE (YW):		L.F.
SYMBOL: 57 S.F ISLAND MARKINGS		
5 - LEFT TURN ARROWS		

STATE ROUTE 241

20'

MUDBROOK RD.

20'

250'

37'

42'

24'


65'

25'

100'

50'



210'

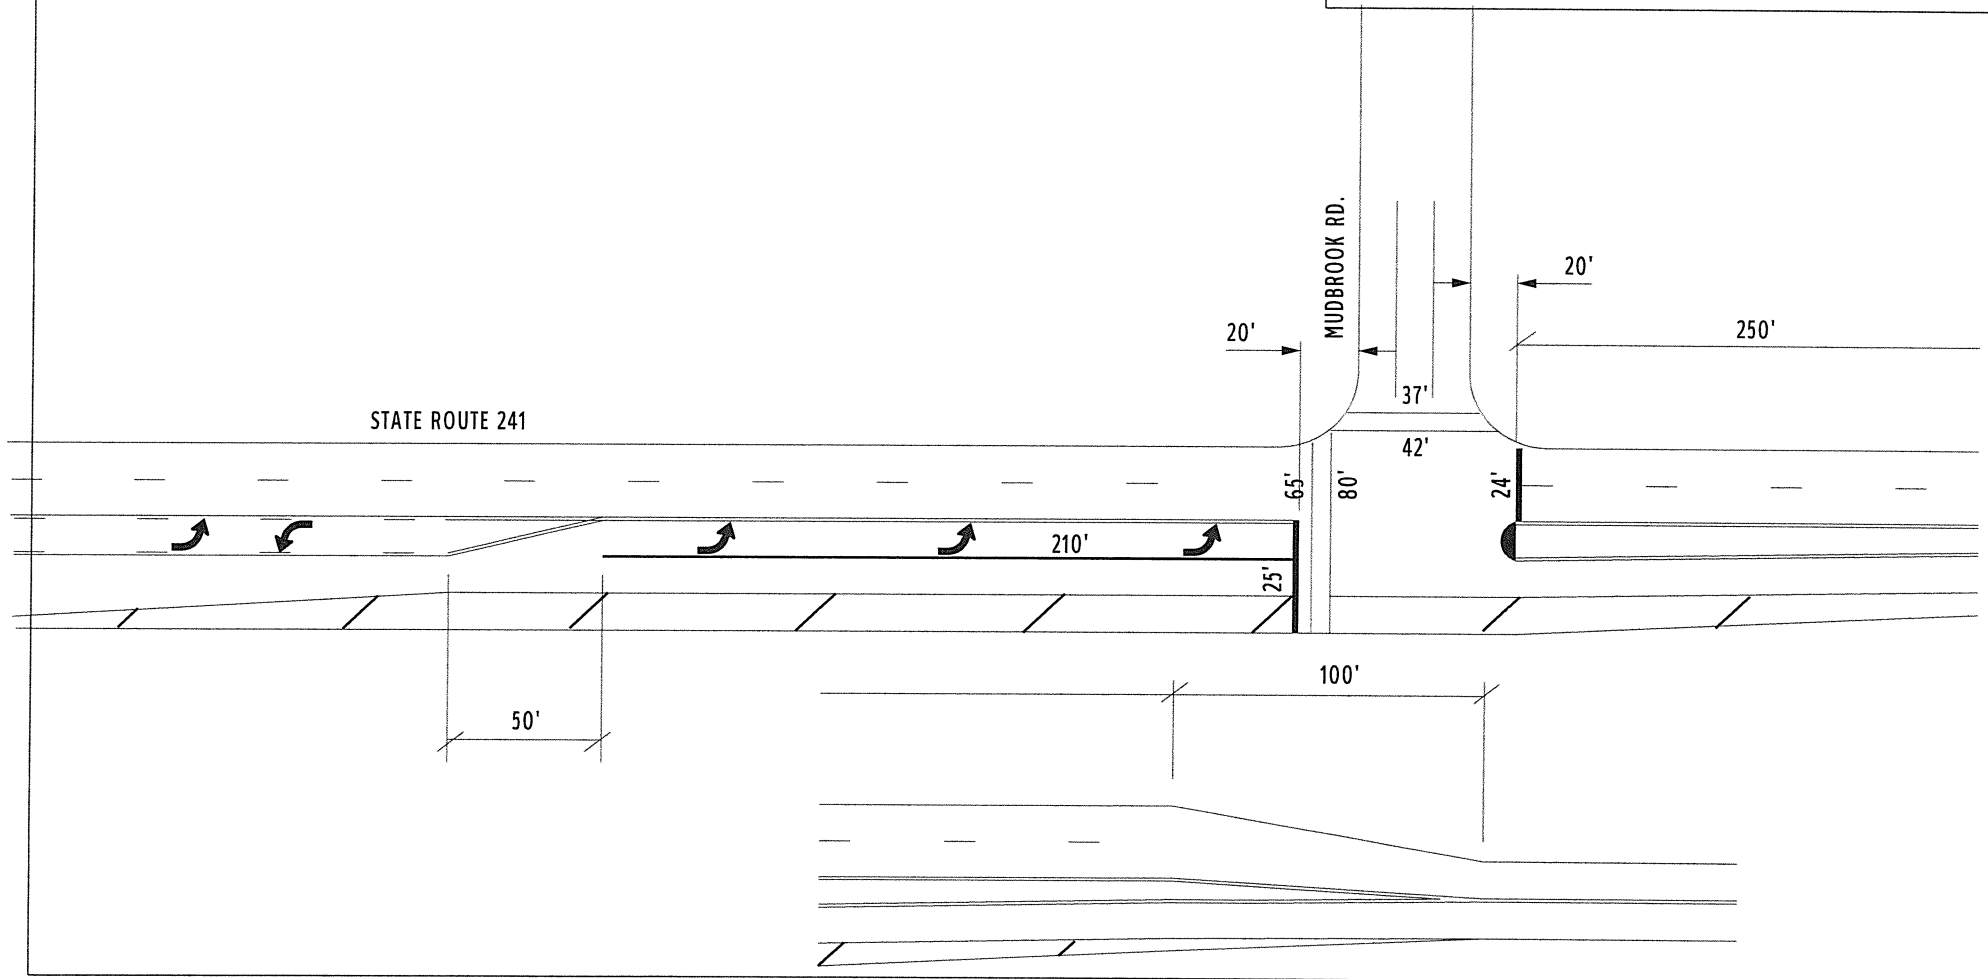




COUNTY:	STARK
LOCATION:	S.R. 241 @ PORTAGE ST.
S.L.M.:	14.704
24" STOP LINE:	L.F.
12" CROSSWALK LINE:	L.F.
DOTTED LINE:	L.F.
8" CHANNELIZING LINE:	L.F.
12" CHANNELIZING LINE:	L.F.
24" TRANSVERSE LINE (WT):	L.F.
24" TRANSVERSE LINE (YW):	L.F.
SYMBOL:	


*ALL QUANTITIES ON SHEET 2

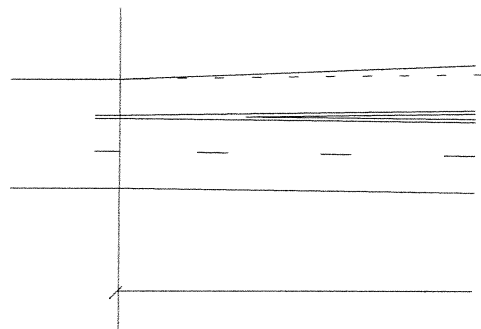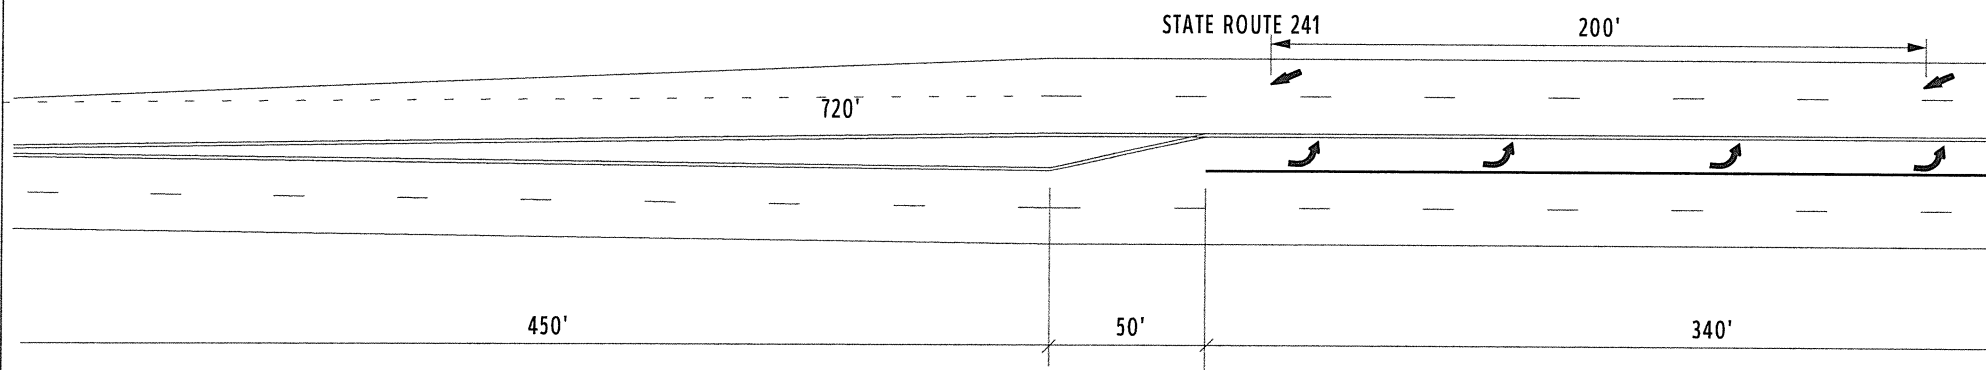





COUNTY:	STARK
LOCATION:	S.R. 241 @ MEARS GATE DR. / WALES CROSSING ST.
S.L.M.:	15.911
24" STOP LINE:	L.F.
12" CROSSWALK LINE:	L.F.
DOTTED LINE:	L.F.
8" CHANNELIZING LINE:	305 L.F.
12" CHANNELIZING LINE:	L.F.
24" TRANSVERSE LINE (WT):	L.F.
24" TRANSVERSE LINE (YW):	L.F.
SYMBOL: 6 - LEFT TURN ARROWS	

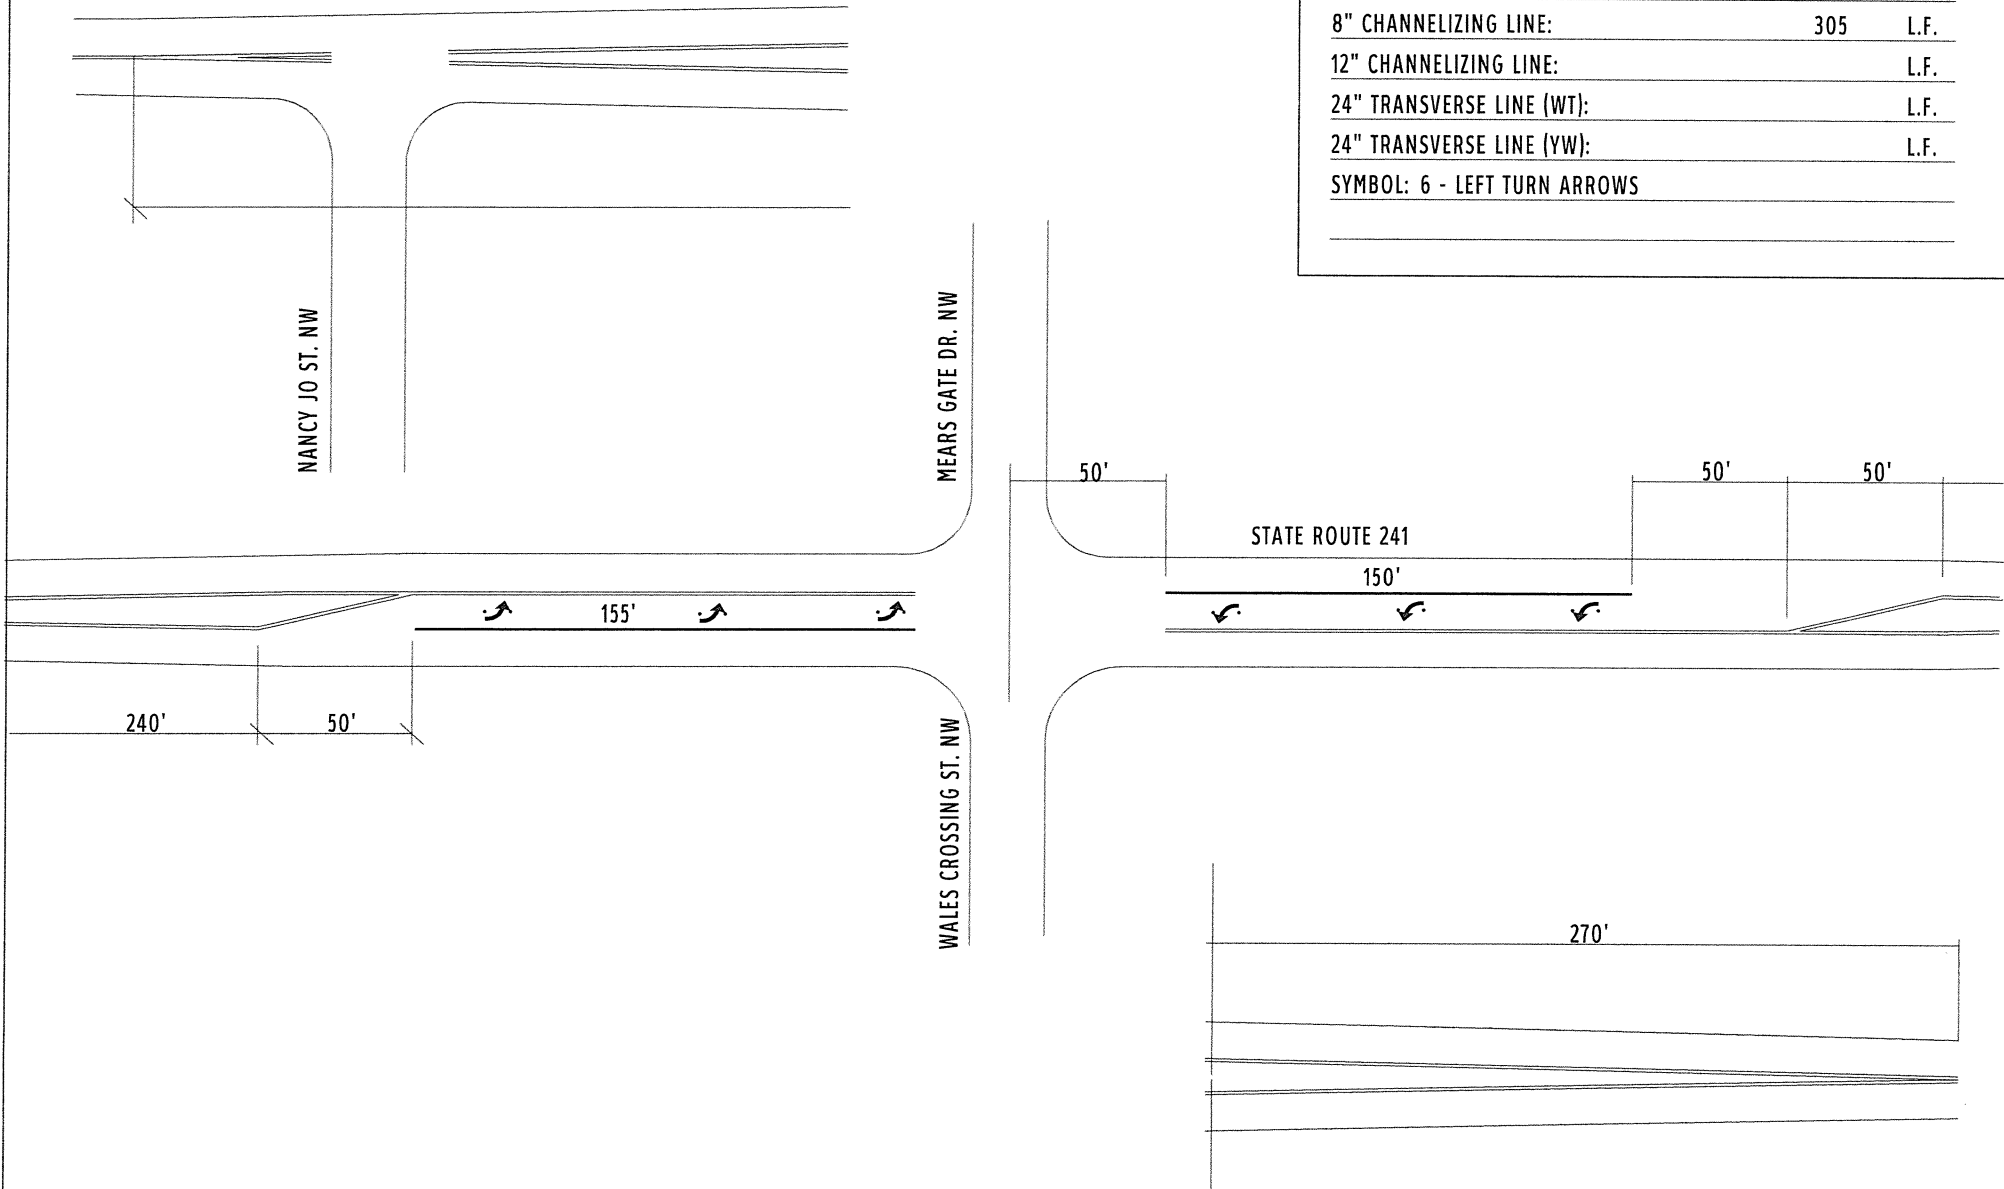

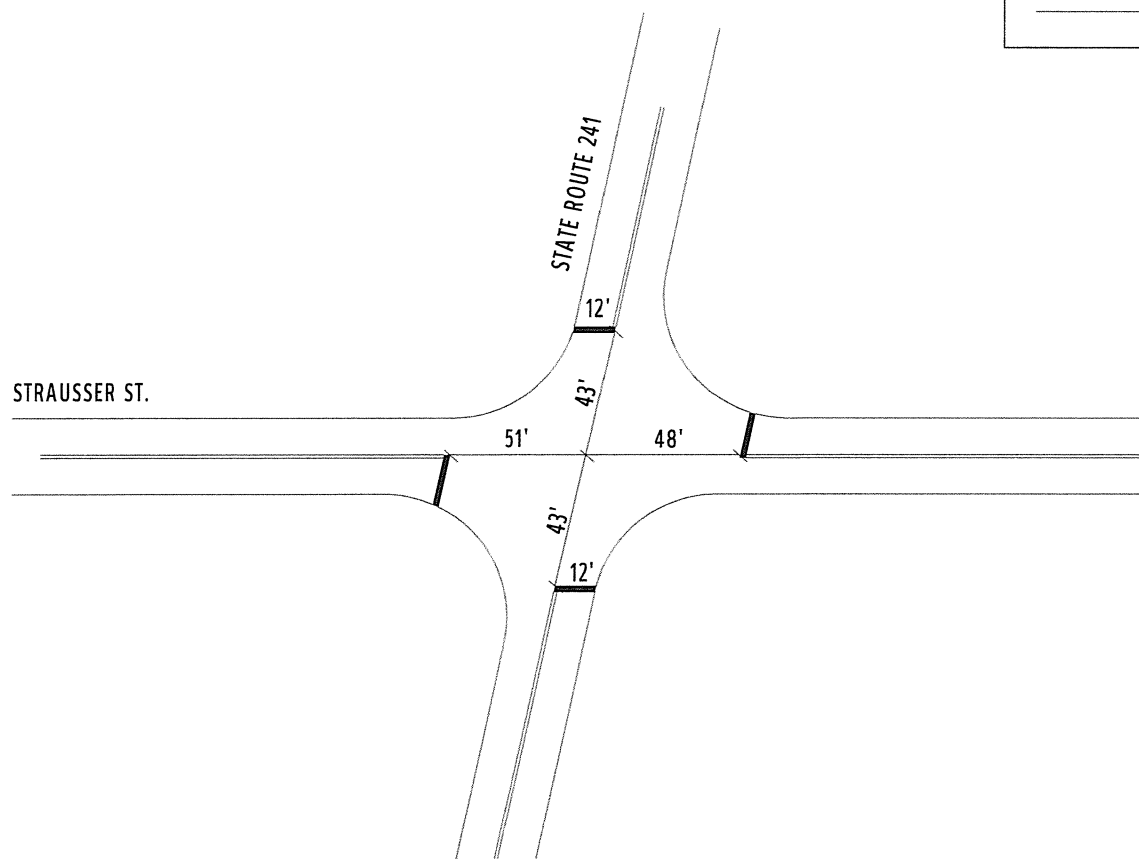




COUNTY:	STARK	
LOCATION:	S.R. 241 @ STRAUSSERS ST.	
S.L.M.:	16.604	
24" STOP LINE:	24	L.F.
12" CROSSWALK LINE:		L.F.
DOTTED LINE:		L.F.
8" CHANNELIZING LINE:		L.F.
12" CHANNELIZING LINE:		L.F.
24" TRANSVERSE LINE (WT):		L.F.
24" TRANSVERSE LINE (YW):		L.F.
SYMBOL:		

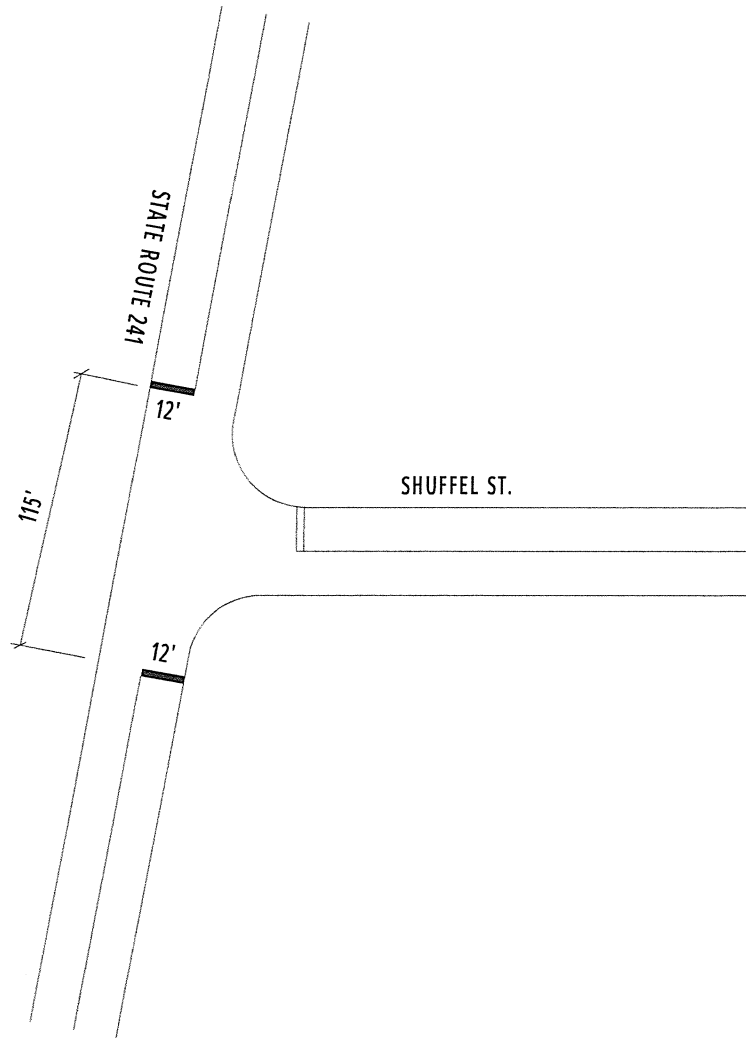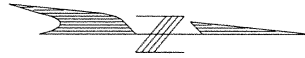


COUNTY:	STARK		
LOCATION:	S.R. 241 @ SHUFFEL ST.		
S.L.M.:	17.36		
24" STOP LINE:	24		L.F.
12" CROSSWALK LINE:			L.F.
DOTTED LINE:			L.F.
8" CHANNELIZING LINE:			L.F.
12" CHANNELIZING LINE:			L.F.
24" TRANSVERSE LINE (WT):			L.F.
24" TRANSVERSE LINE (YW):			L.F.
SYMBOL:			


COUNTY: _____ STA _____
LOCATION: _____ SR 241 @ 17TH ST _____
S.L.M.: _____ 6.32 _____

24" STOP LINE	52	L.F.
12" CROSSWALK LINE	_____	L.F.
DOTTED LINE	_____	L.F.
8" CHANNELIZING LINE	225	L.F.
24" TRANSVERSE LINE (WH)	_____	L.F.
24" TRANSVERSE LINE (YW)	_____	L.F.
SYMBOLS	4-LEFT ARROWS	_____

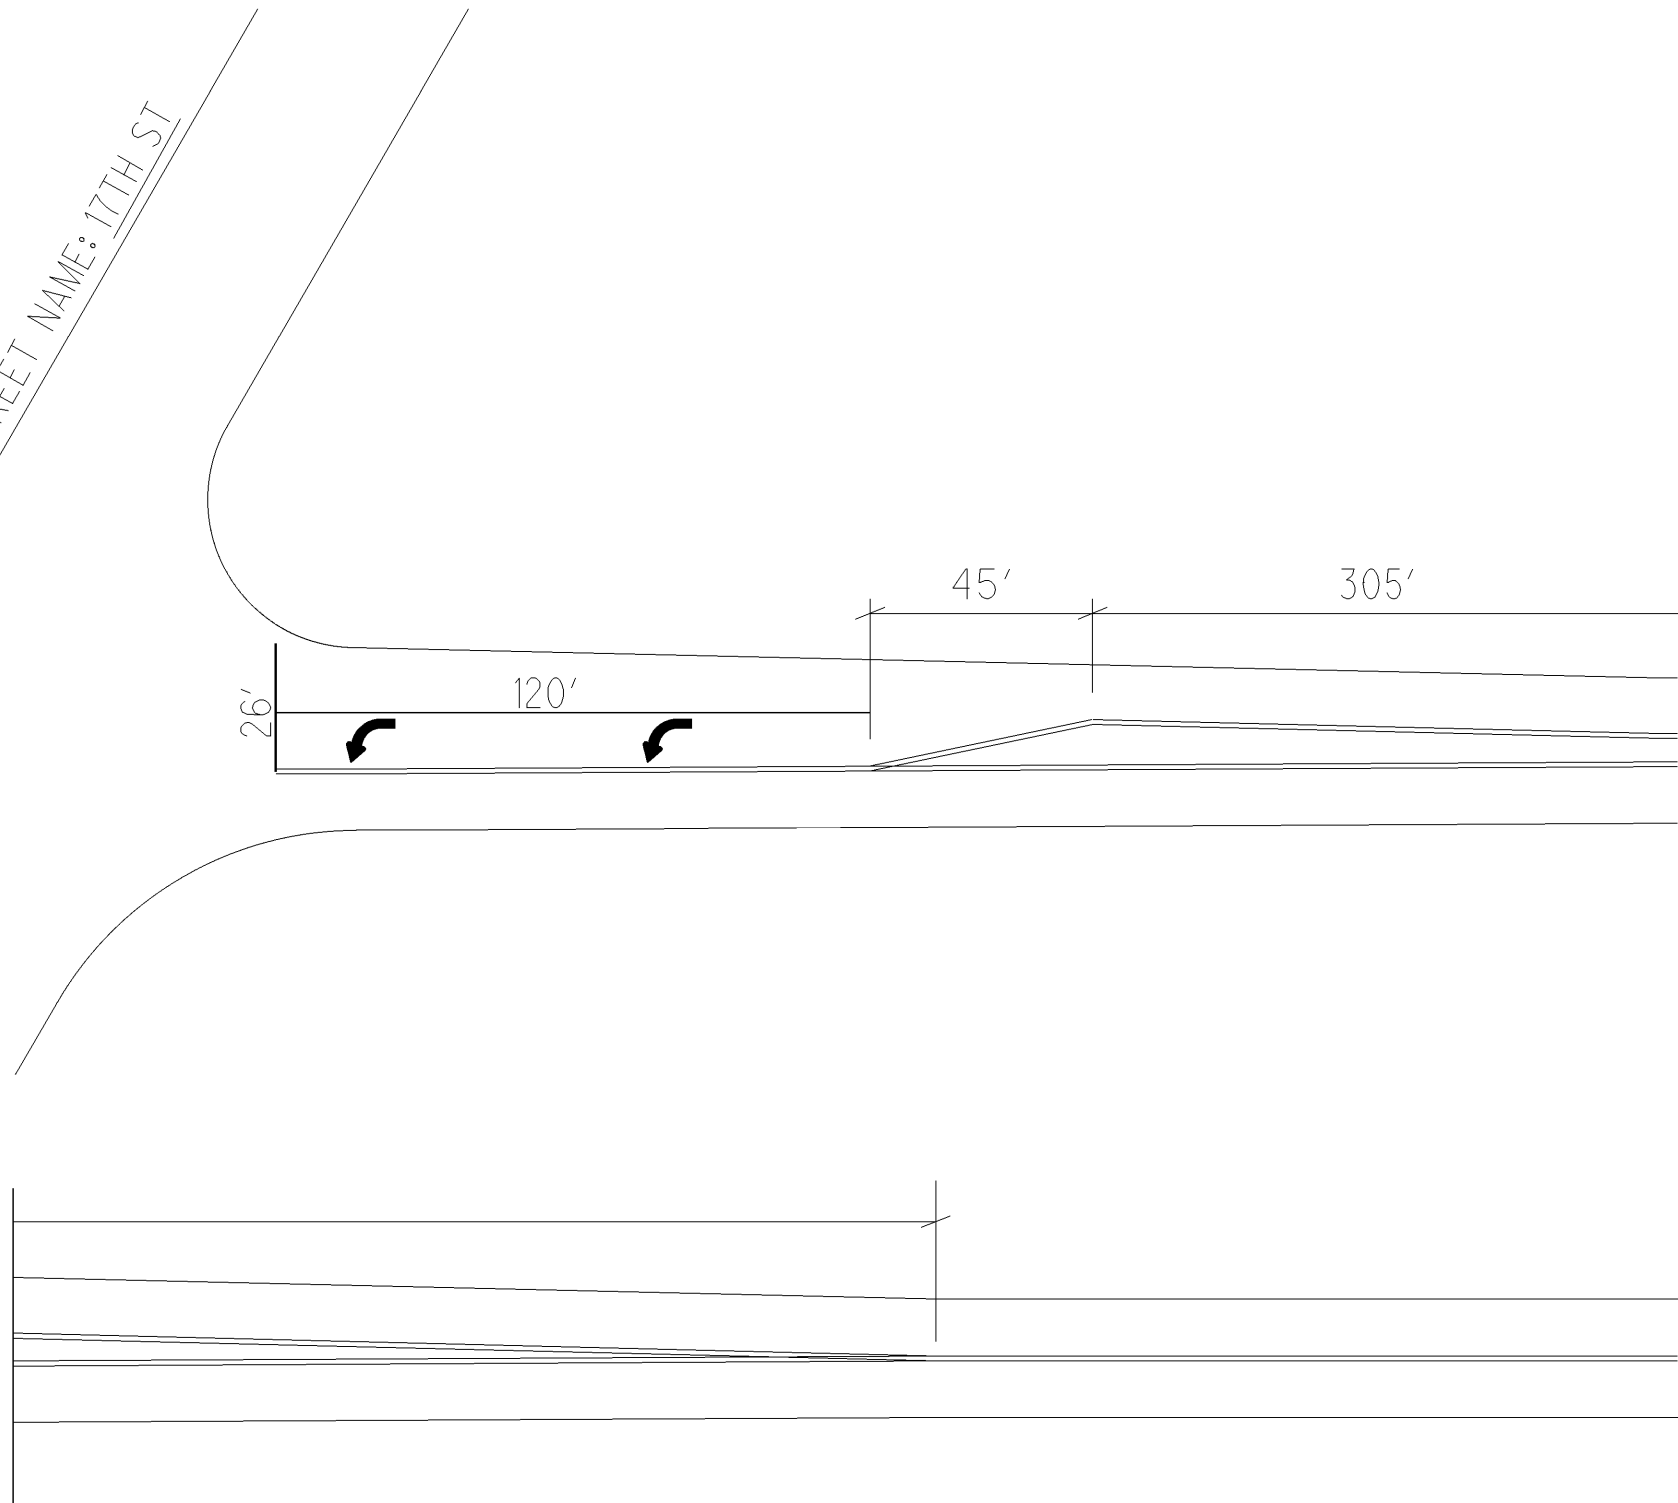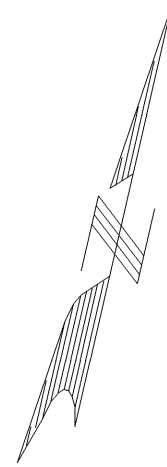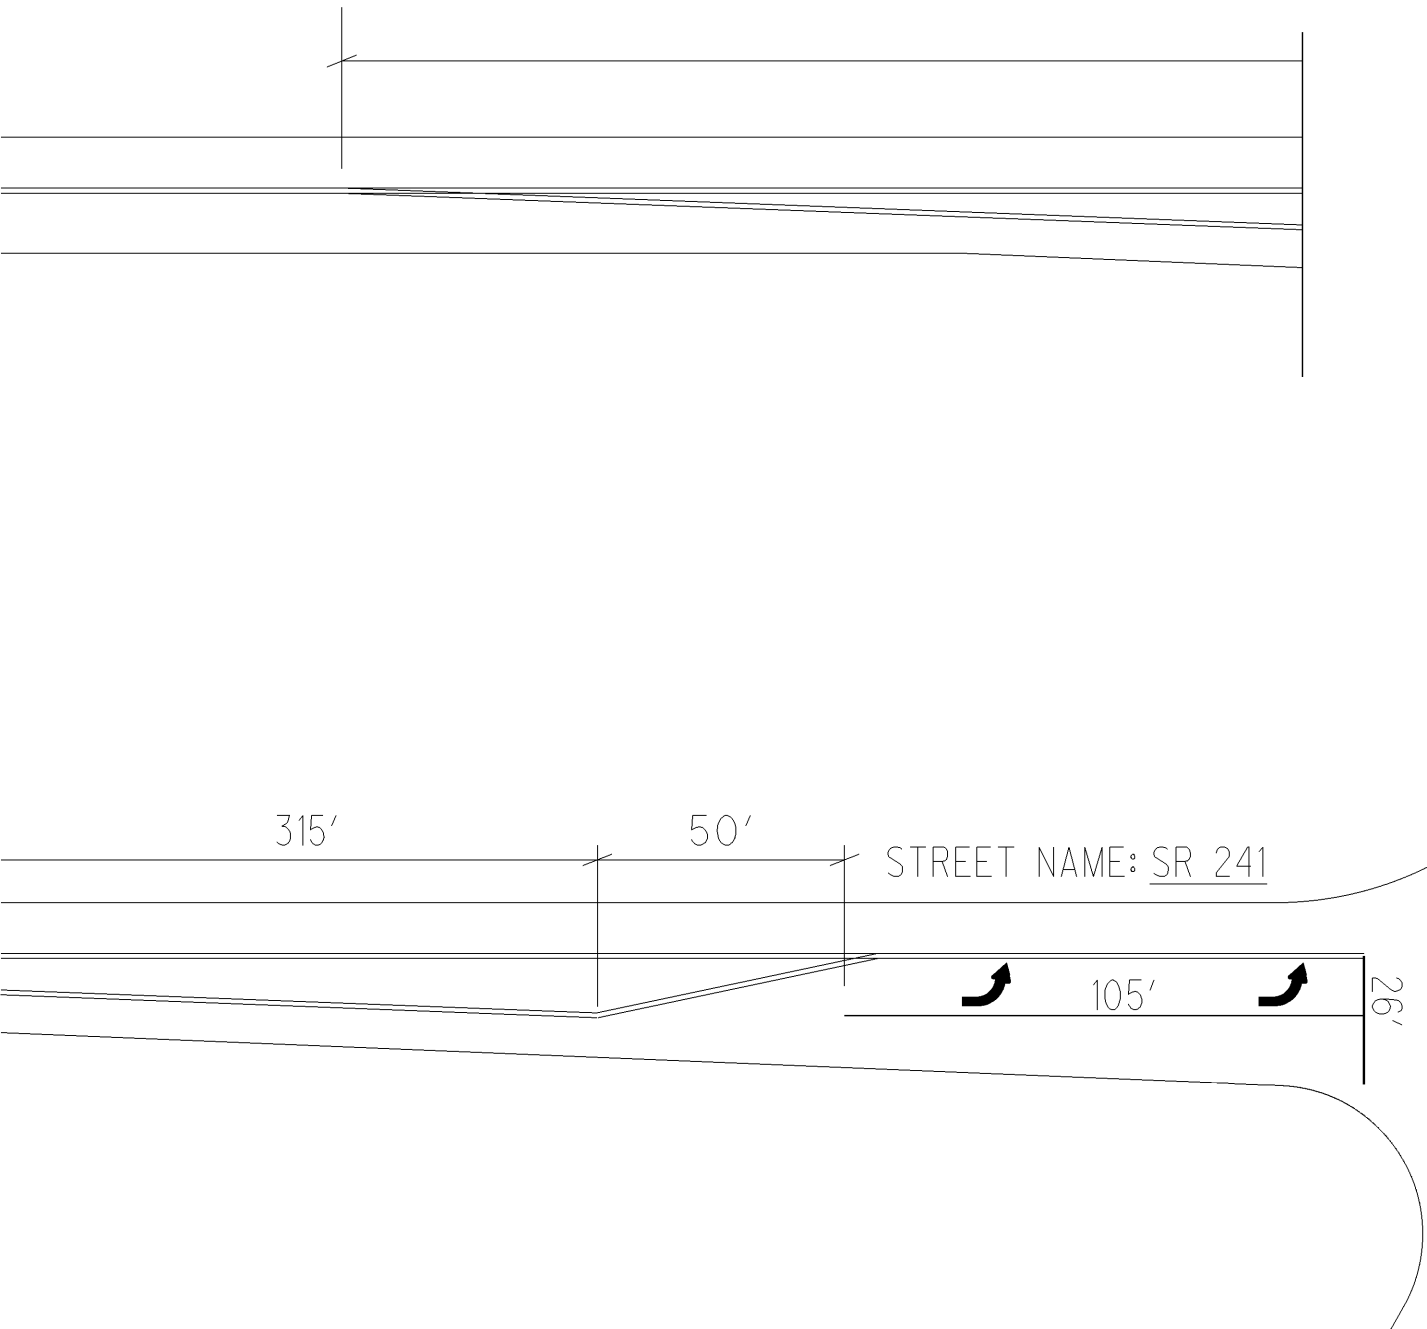


COUNTY:	STA	
LOCATION:	SR 241 @ 9TH ST	
S.L.M.:	6.97	
24" STOP LINE	L.F.	
12" CROSSWALK LINE	L.F.	
DOTTED LINE	L.F.	
8" CHANNELIZING LINE	286	L.F.
24" TRANSVERSE LINE (WH)		L.F.
24" TRANSVERSE LINE (YW)		L.F.
SYMBOLS	5-LEFT ARROWS	

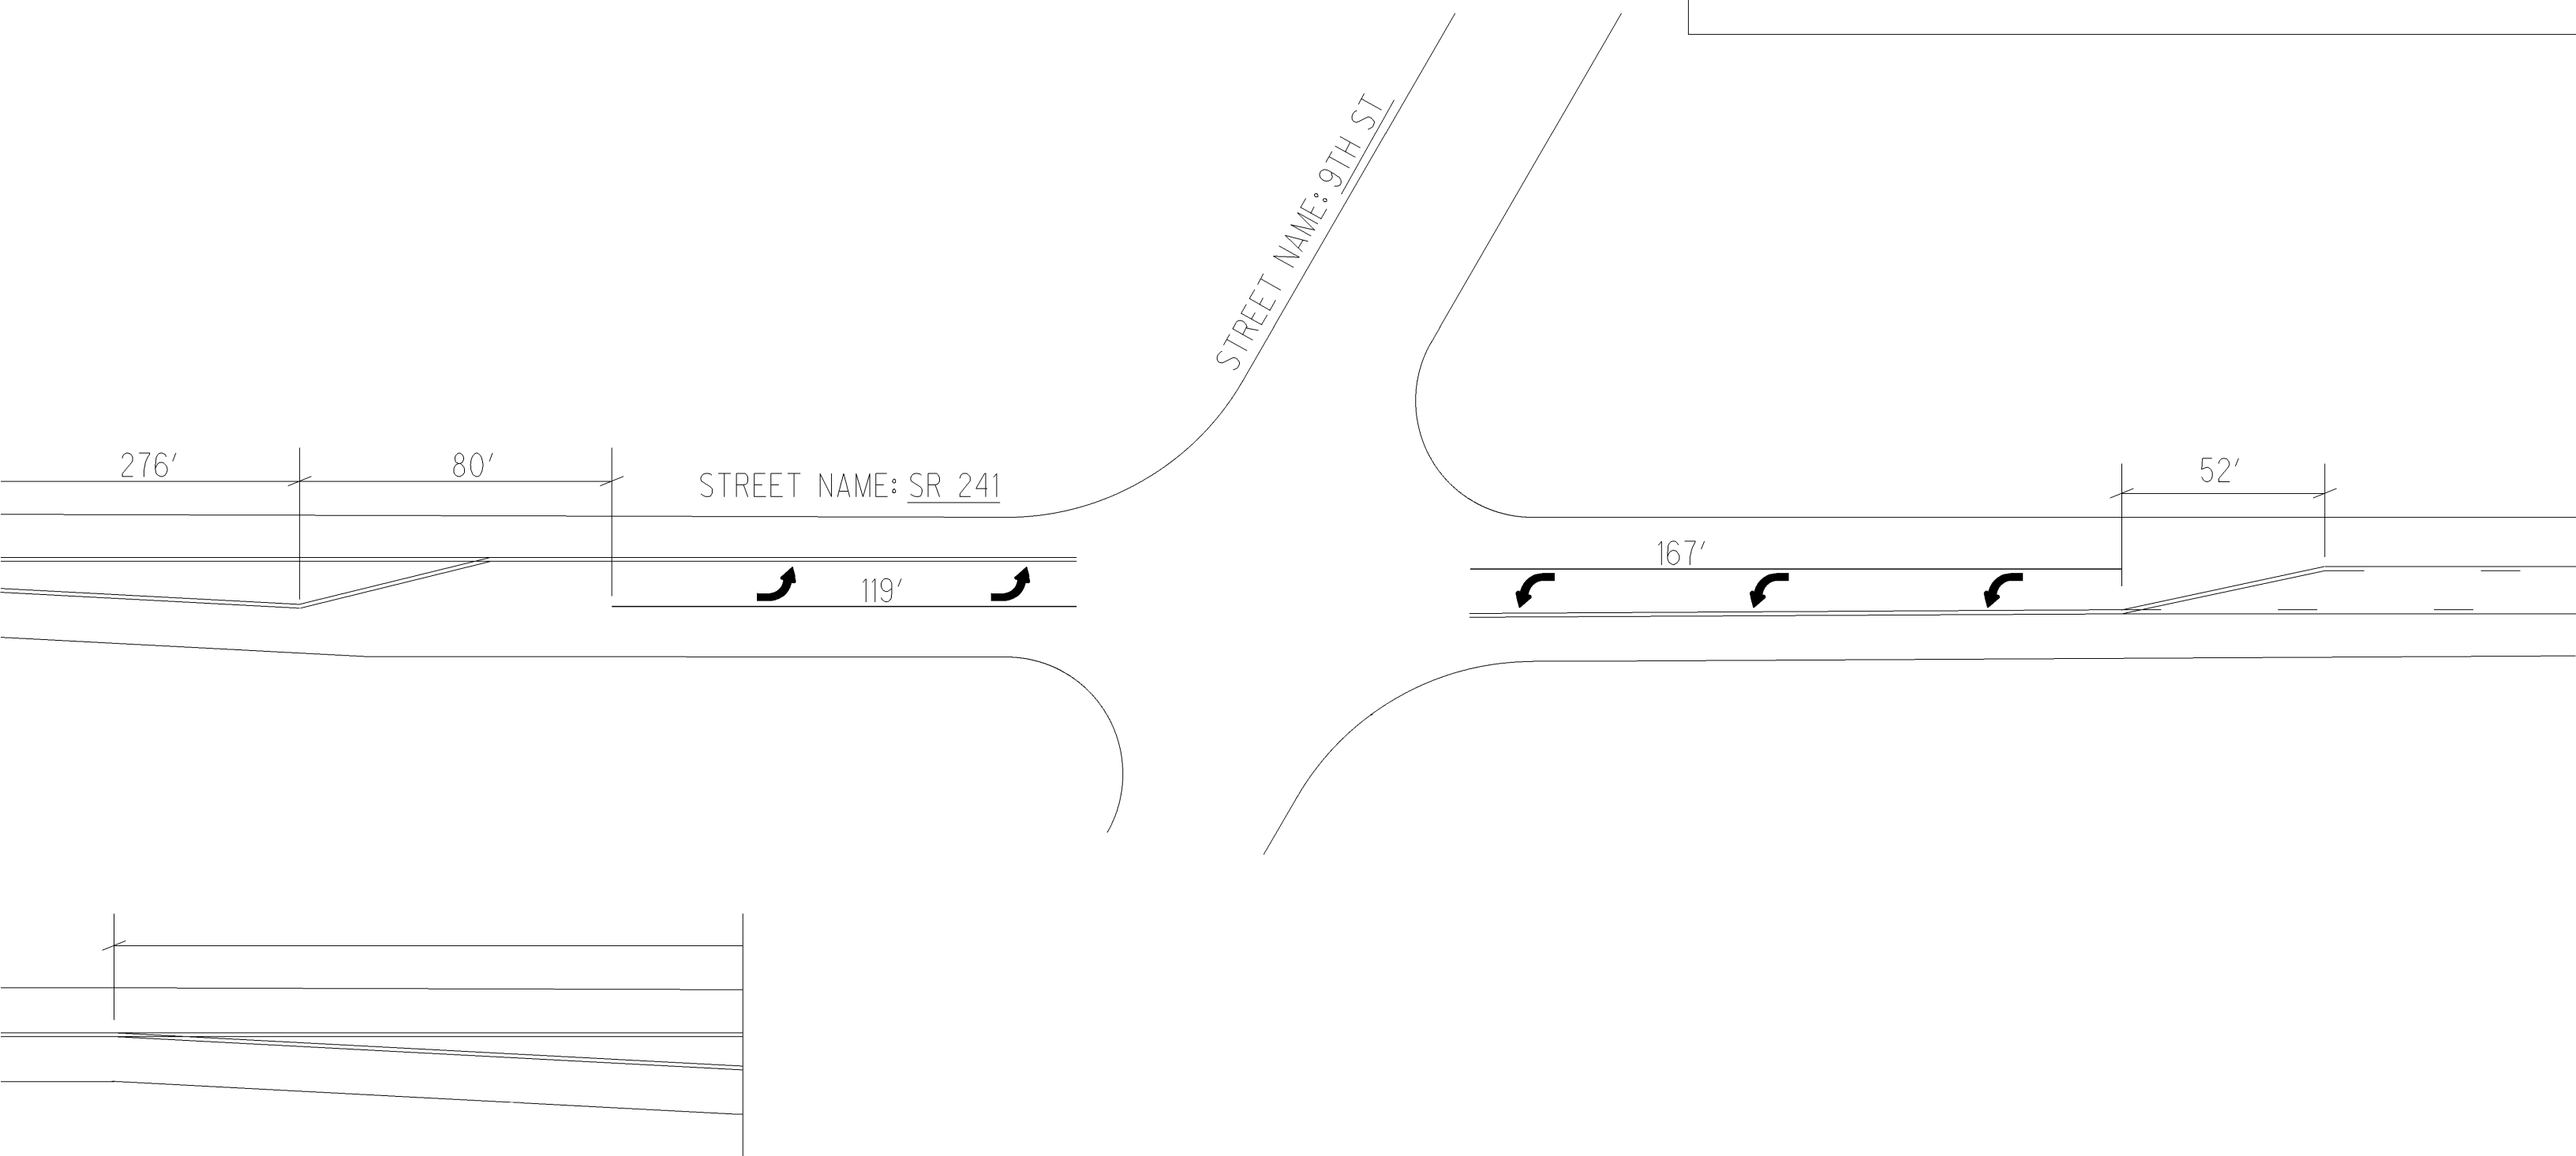

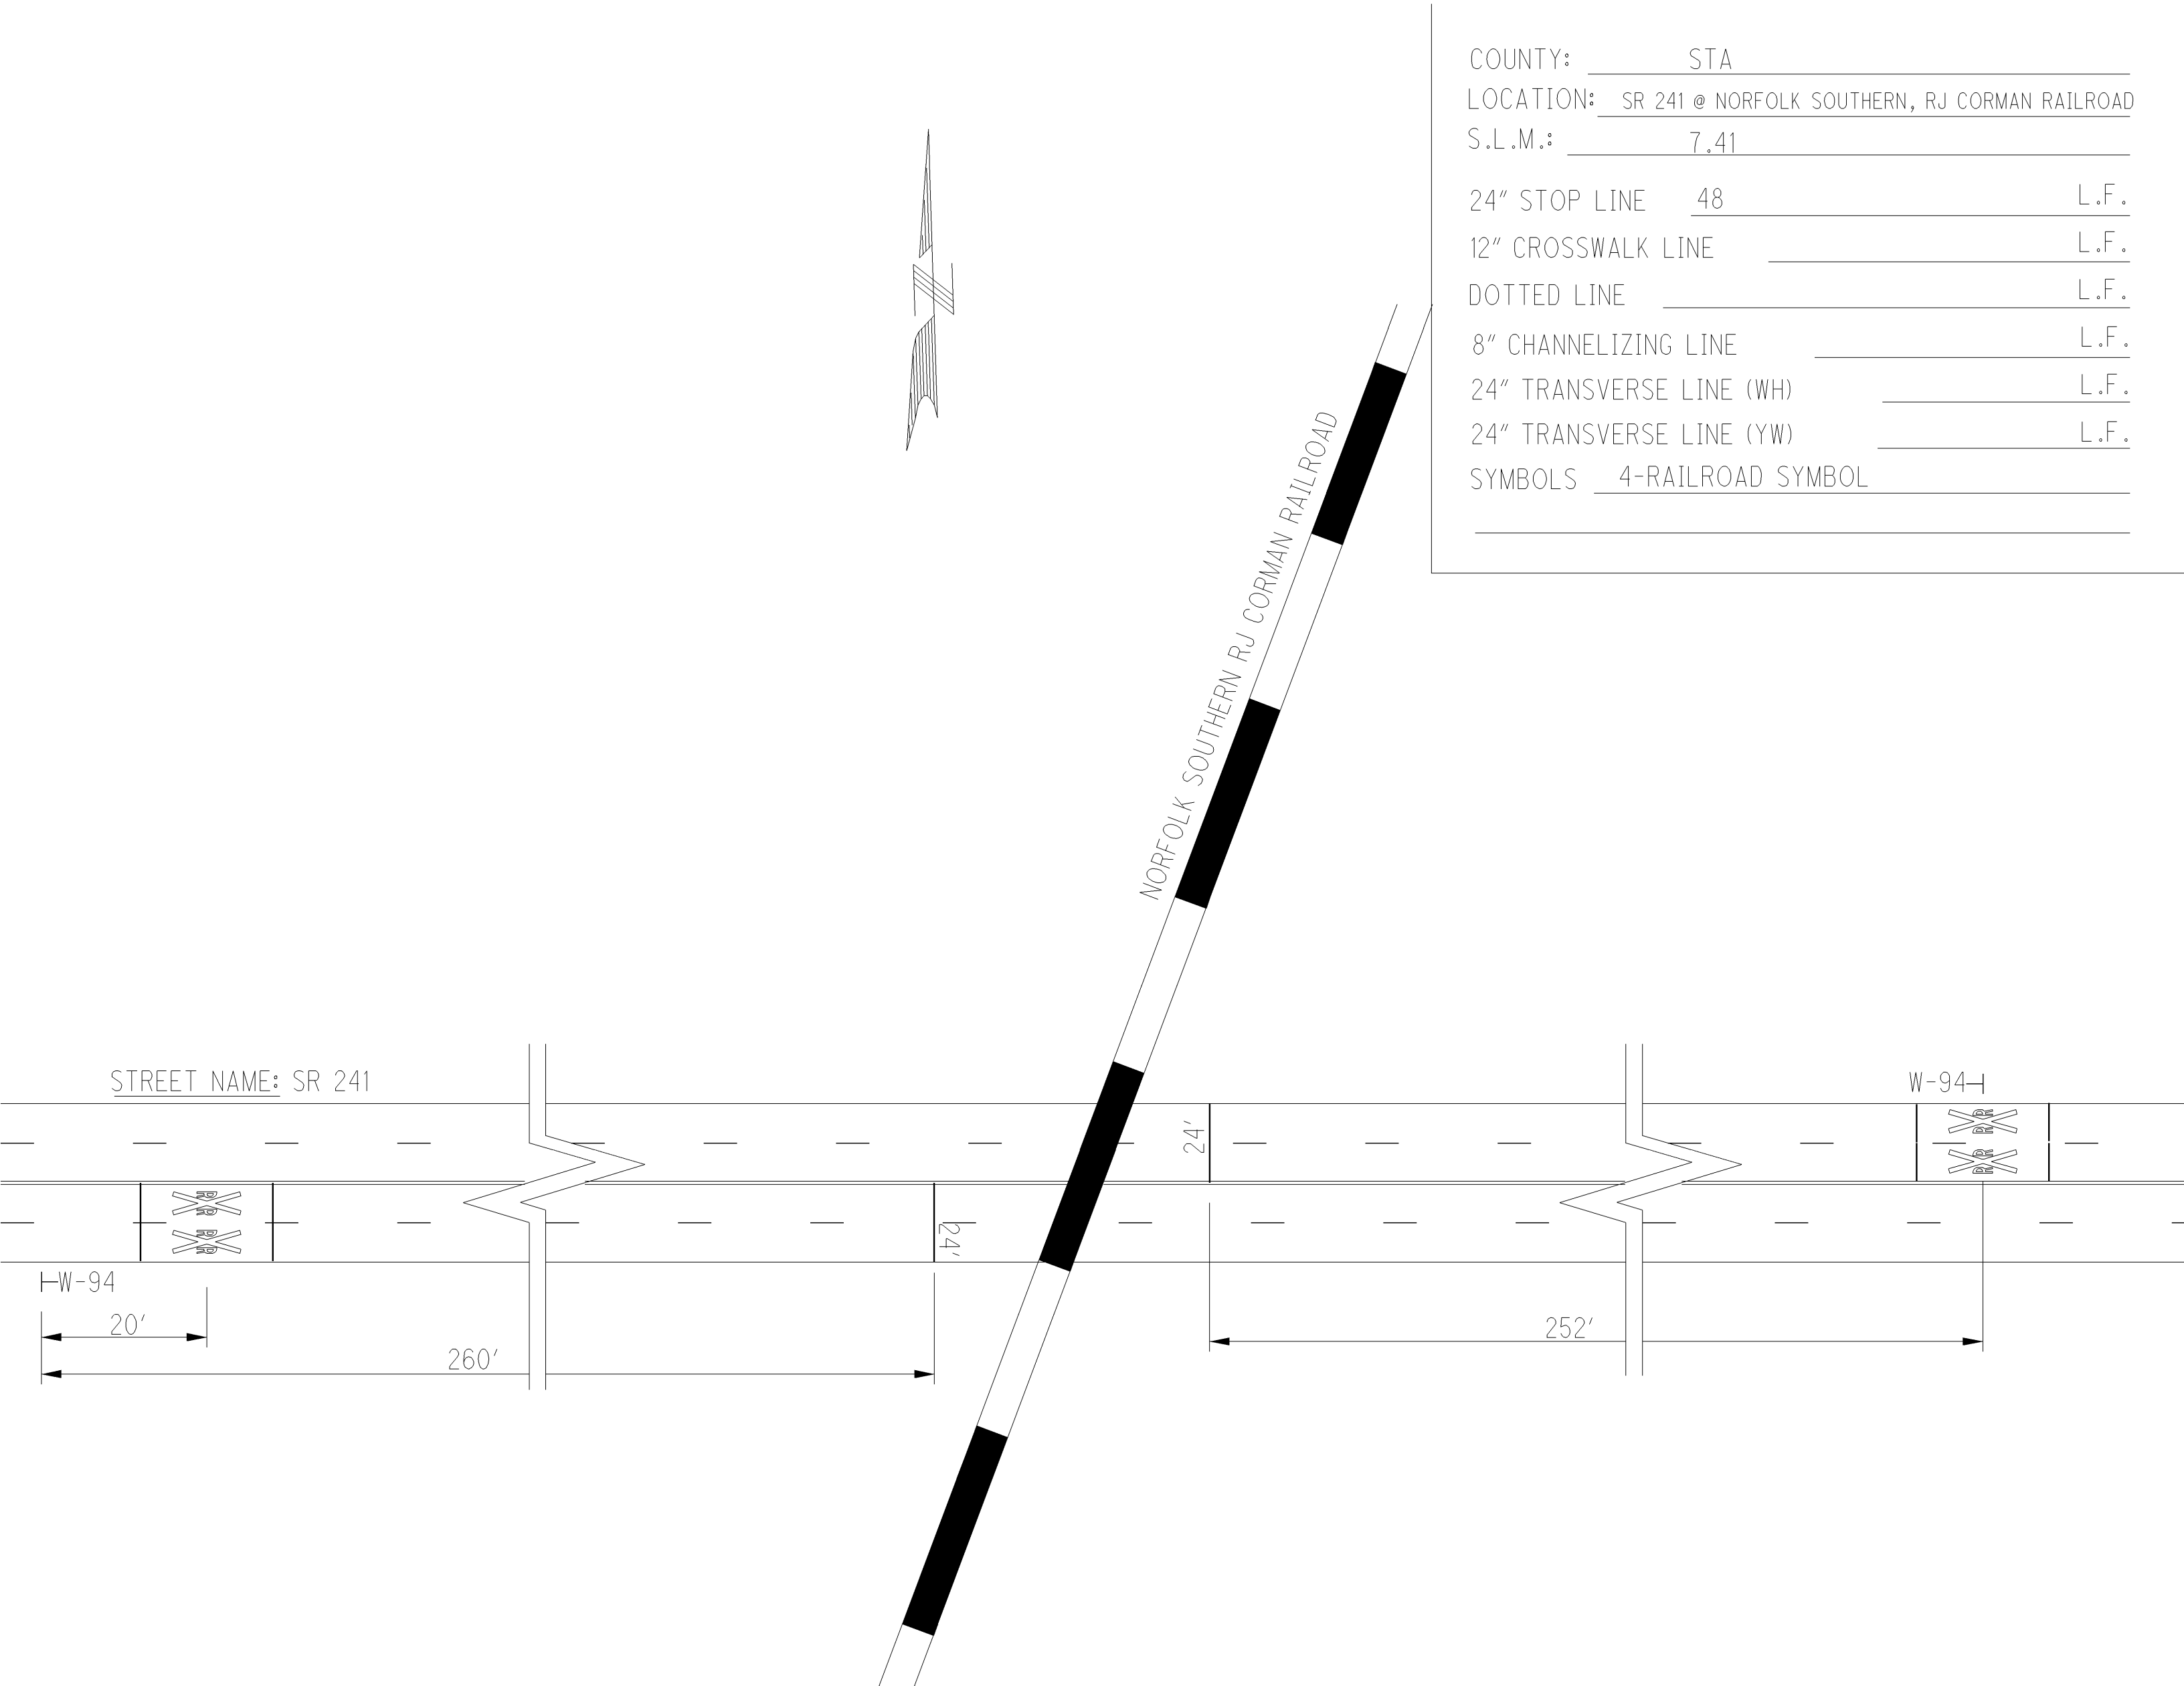

COUNTY: _____ STA _____
LOCATION: _____ SR 241 @ STRUCTURE STA-241-0781
S.L.M.: _____ 7.81

24" STOP LINE _____ 28 _____ L.F.
12" CROSSWALK LINE _____ 166 _____ L.F.
DOTTED LINE _____ L.F.
8" CHANNELIZING LINE _____ 217 _____ L.F.
24" TRANSVERSE LINE (WH) _____ L.F.
24" TRANSVERSE LINE (YW) _____ L.F.
SYMBOLS _____ 3-LEFT ARROWS, 3-RIGHT ARROWS
_____ 13 SQ FT- ISLAND MARKINGS

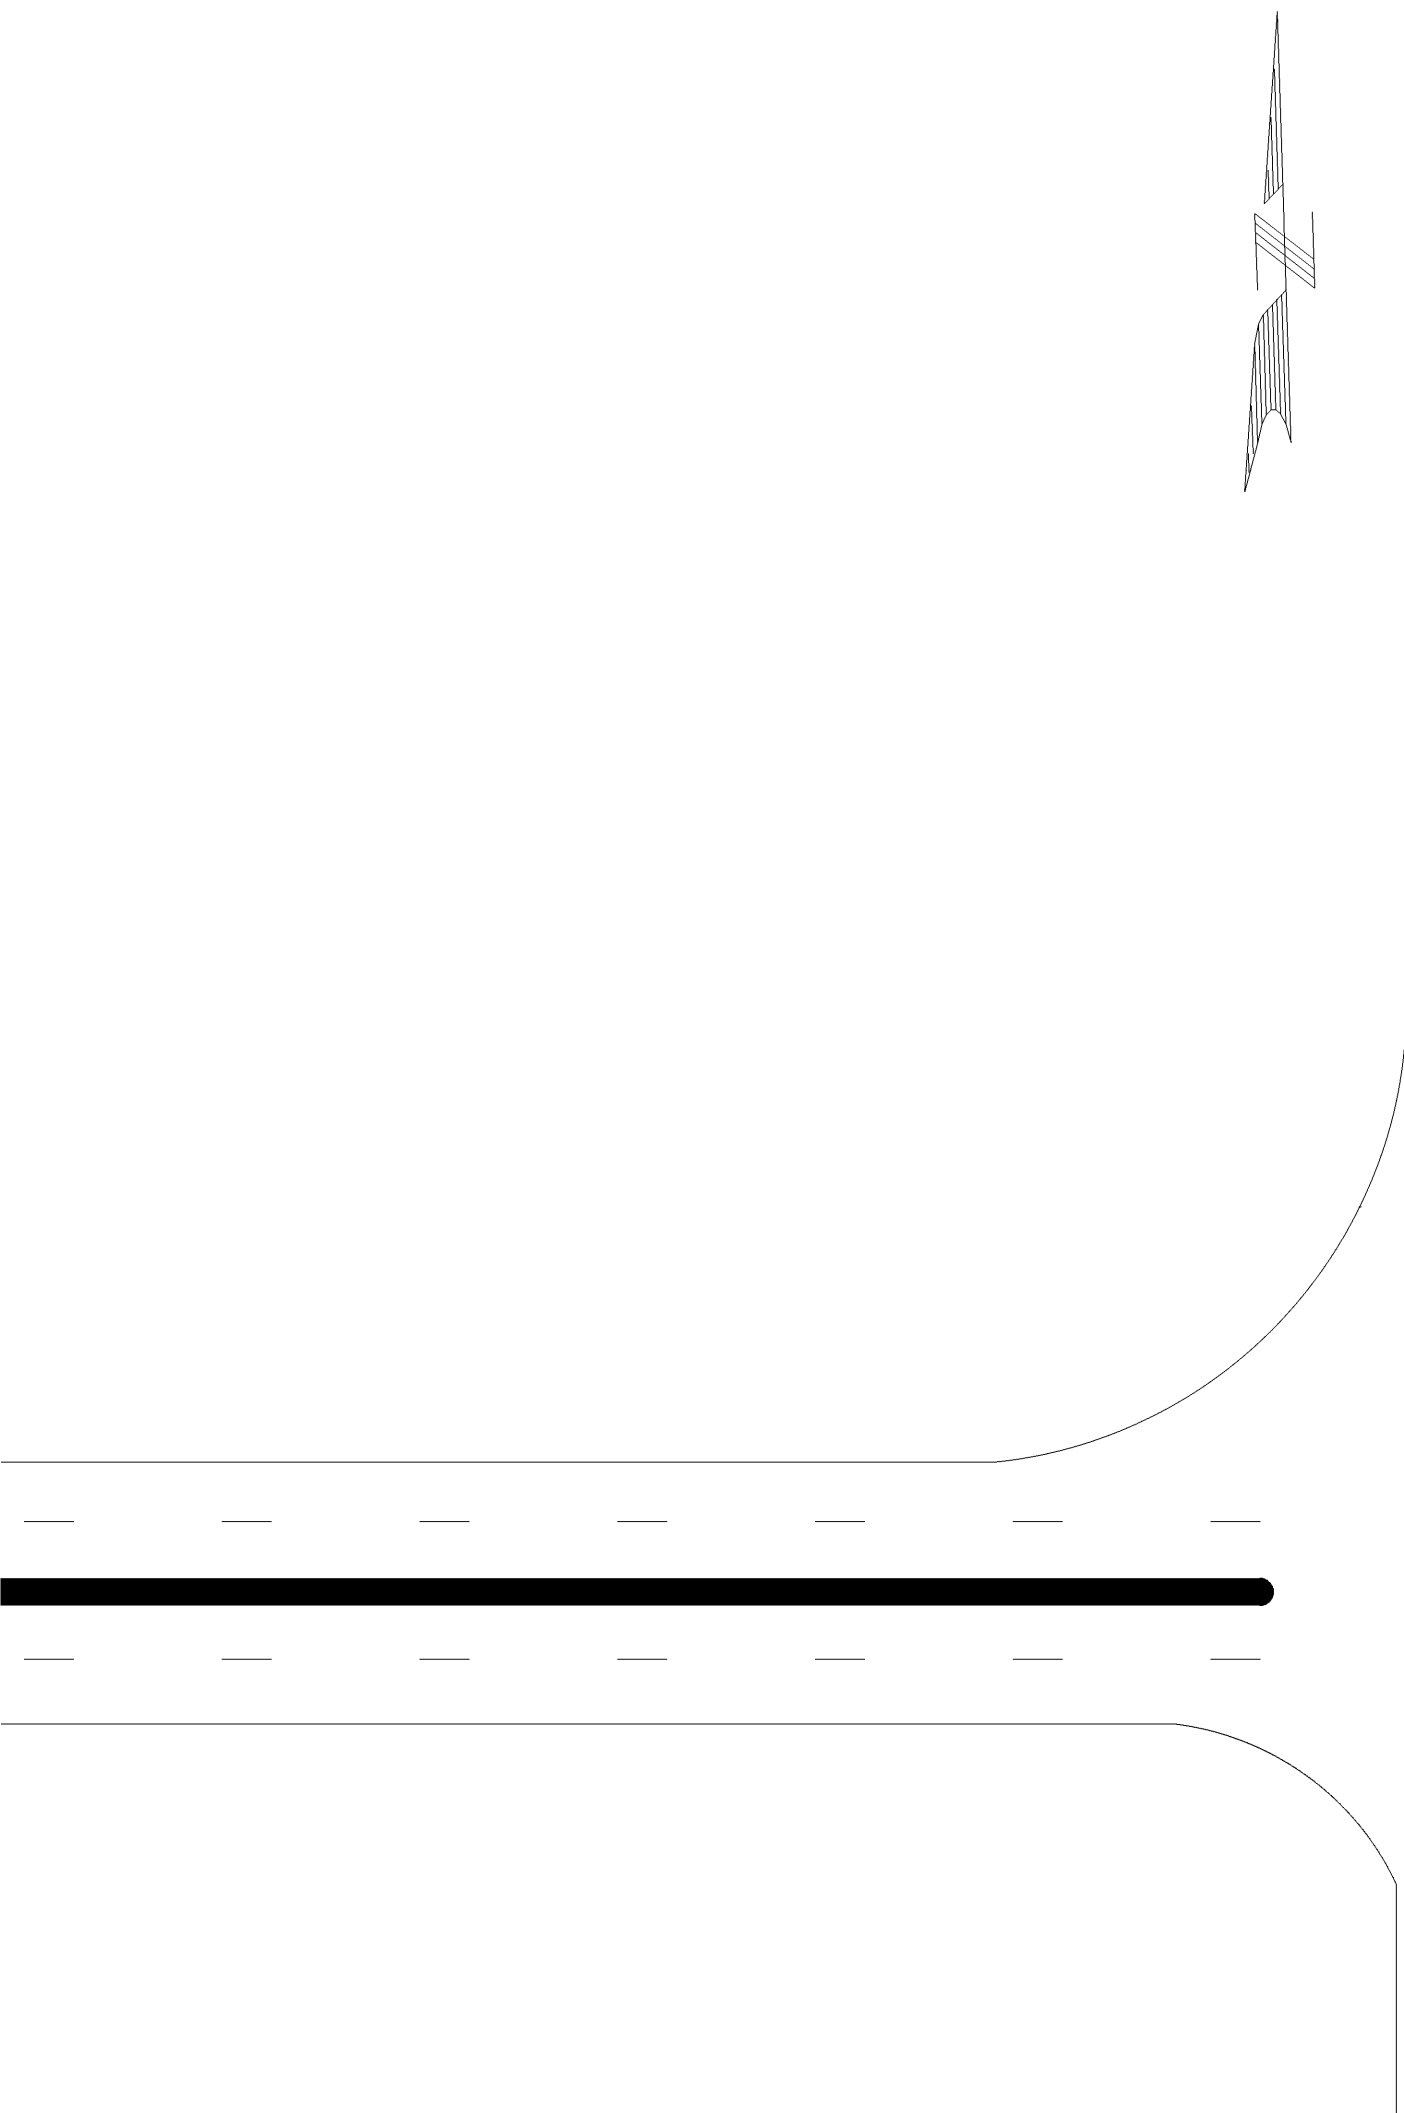

STREET NAME: SR 21

STREET NAME: SR 241

STREET NAME: ERIE ST

STREET NAME: SR 21

4.5'

217'

75'
9'
28'
4'
8'