

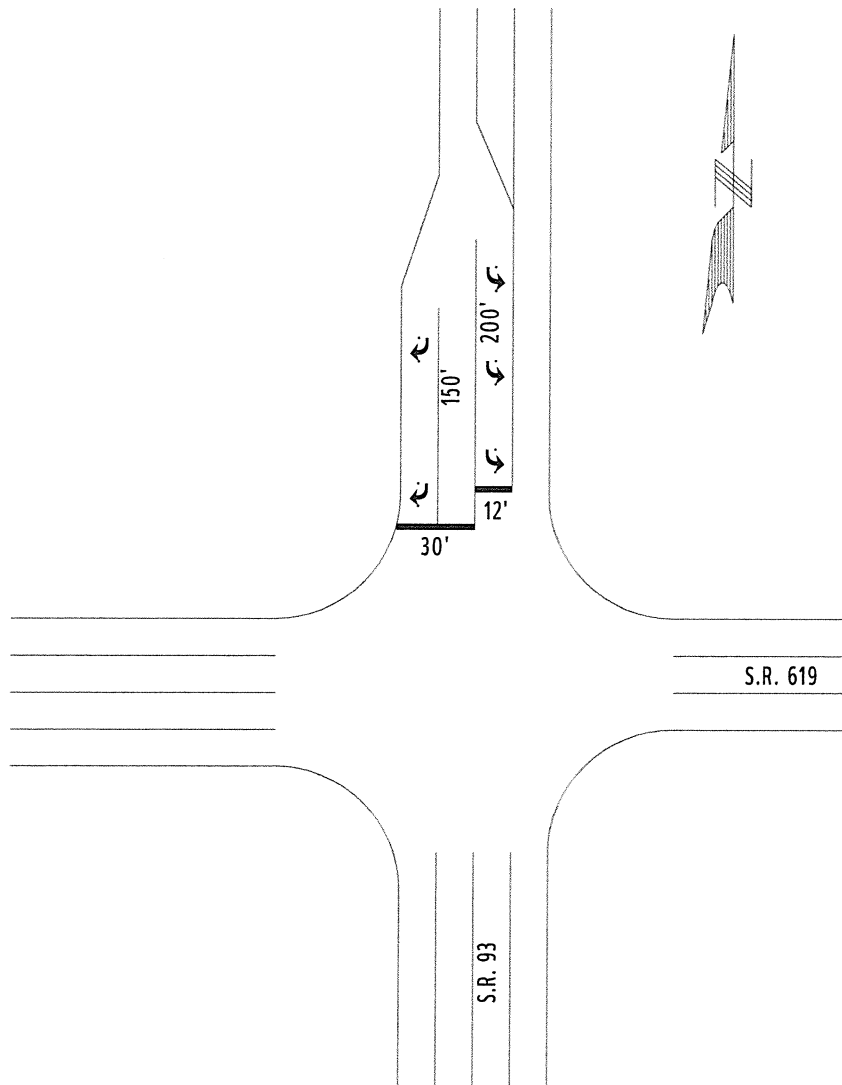



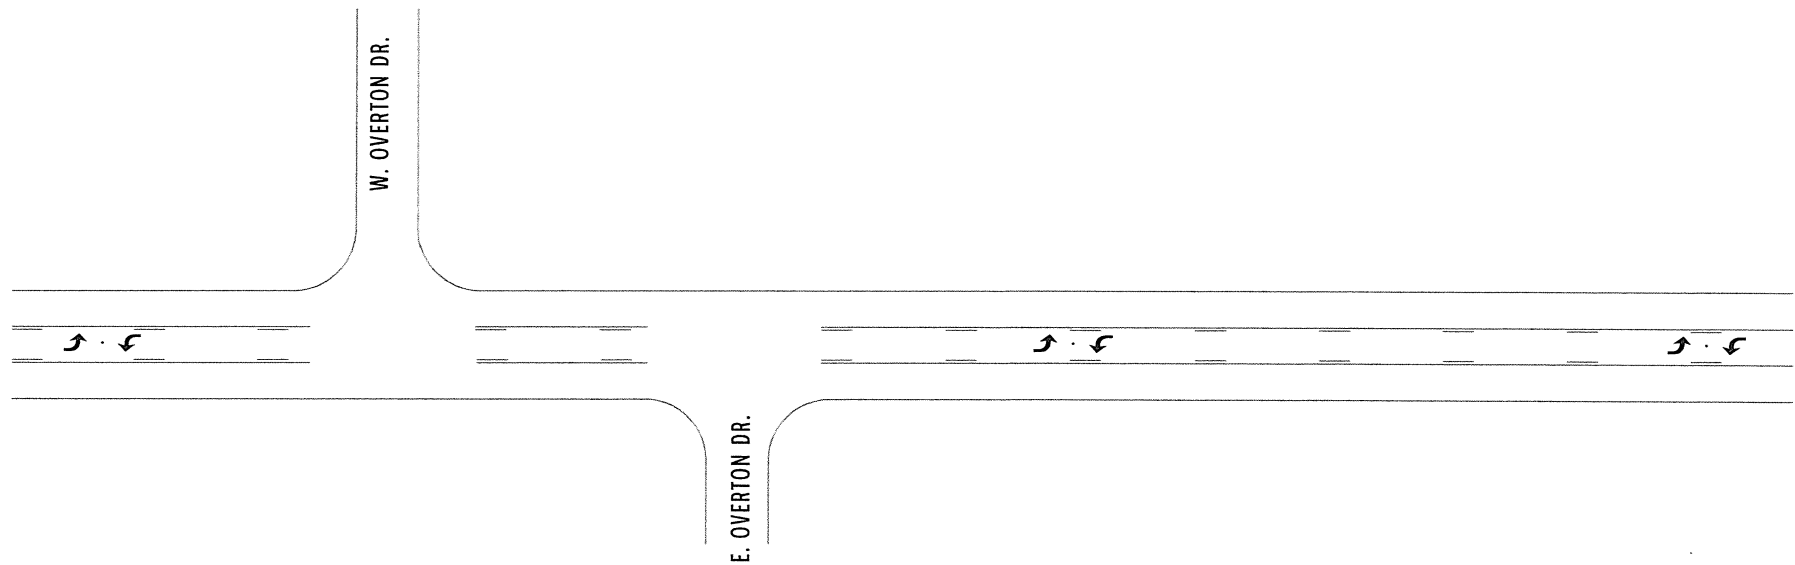



COUNTY:	SUMMIT	
LOCATION:	S.R. 93 AT S.R. 619	
S.L.M.:	5.142	
24" STOP LINE:	38	L.F.
12" CROSSWALK LINE:	-	L.F.
DOTTED LINE:	-	L.F.
8" CHANNELIZING LINE:	350	L.F.
12" CHANNELIZING LINE:	-	L.F.
24" TRANSVERSE LINE (WT):	-	L.F.
24" TRANSVERSE LINE (YW):	-	L.F.
SYMBOL: 3 - LEFT TURN ARROWS, 2 - RIGHT TURN ARROWS		

COUNTY:	SUMMIT
LOCATION:	S.R. 93 AT OVERTON DR.
S.L.M.:	5.280
24" STOP LINE:	- L.F.
12" CROSSWALK LINE:	- L.F.
DOTTED LINE:	- L.F.
8" CHANNELIZING LINE:	- L.F.
12" CHANNELIZING LINE:	- L.F.
24" TRANSVERSE LINE (WT):	- L.F.
24" TRANSVERSE LINE (YW):	- L.F.
SYMBOL: 6 - LEFT TURN ARROWS	
-	

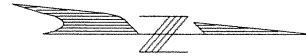



COUNTY:	SUMMIT
LOCATION:	S.R. 93 AT ST. FRANCIS SCHOOL
S.L.M.:	5.871
24" STOP LINE:	L.F.
12" CROSSWALK LINE:	L.F.
DOTTED LINE:	L.F.
8" CHANNELIZING LINE:	L.F.
12" CHANNELIZING LINE:	L.F.
24" TRANSVERSE LINE (WT):	L.F.
24" TRANSVERSE LINE (YW):	L.F.
SYMBOL: 2 - WORD ON PAVEMENT	

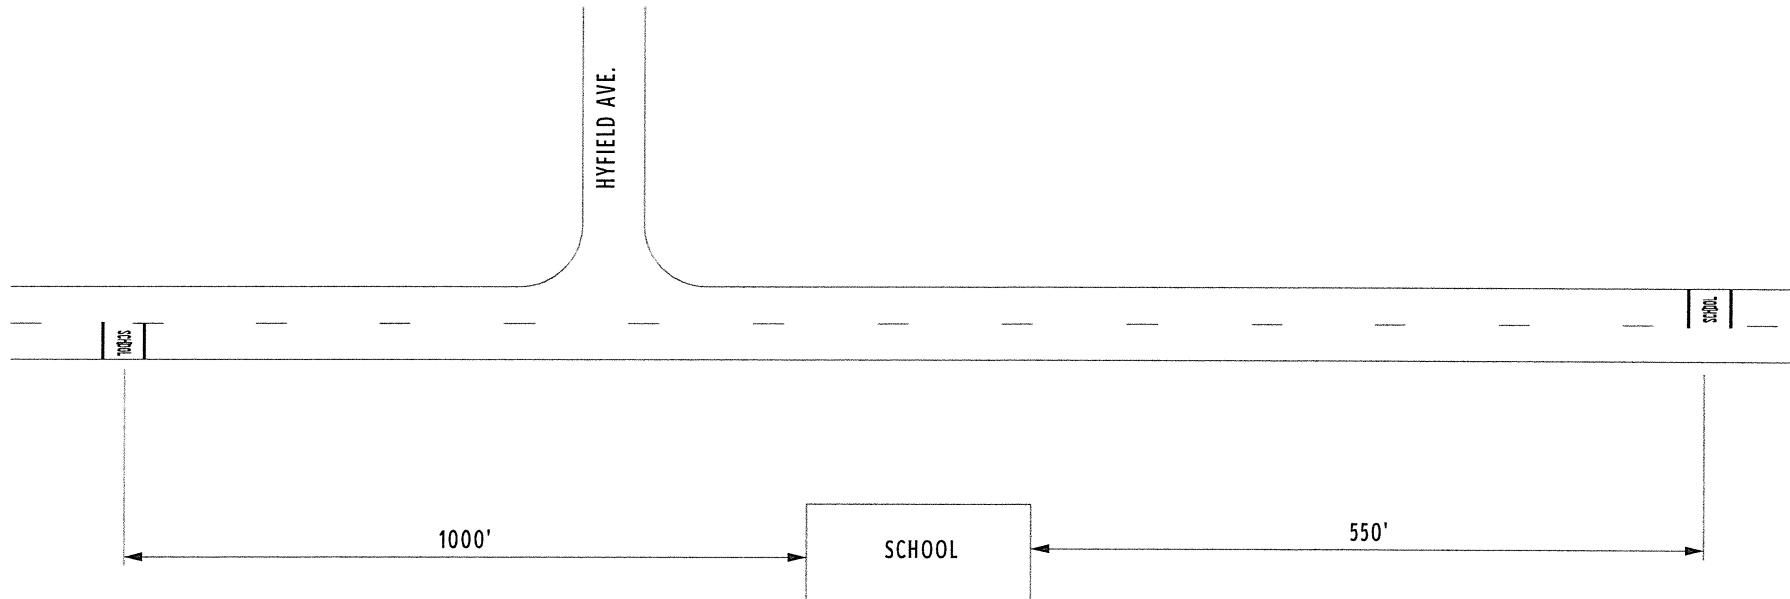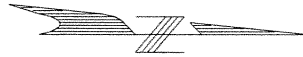

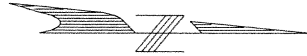



COUNTY:	SUMMIT
LOCATION:	S.R. 93 AND STATE RD.
S.L.M.:	6.150
24" STOP LINE:	L.F.
12" CROSSWALK LINE:	L.F.
DOTTED LINE:	L.F.
8" CHANNELIZING LINE:	L.F.
12" CHANNELIZING LINE:	L.F.
24" TRANSVERSE LINE (WT):	L.F.
24" TRANSVERSE LINE (YW):	L.F.
SYMBOL: 5 - LEFT TURN ARROWS	

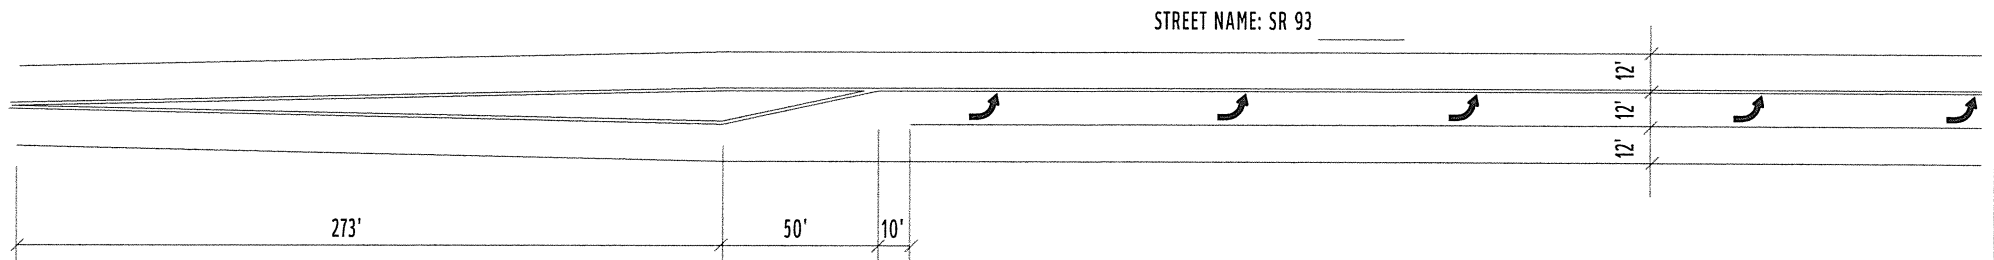

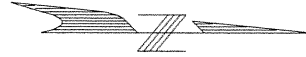



COUNTY:	SUMMIT
LOCATION:	S.R. 93 AT TIPPECANOE DR.
S.I.M.:	6.30
24" STOP LINE:	L.F.
12" CROSSWALK LINE:	L.F.
DOTTED LINE:	L.F.
8" CHANNELIZING LINE:	L.F.
12" CHANNELIZING LINE:	L.F.
24" TRANSVERSE LINE (WT):	L.F.
24" TRANSVERSE LINE (YW):	L.F.
SYMBOL: 6 - LEFT TURN ARROWS	

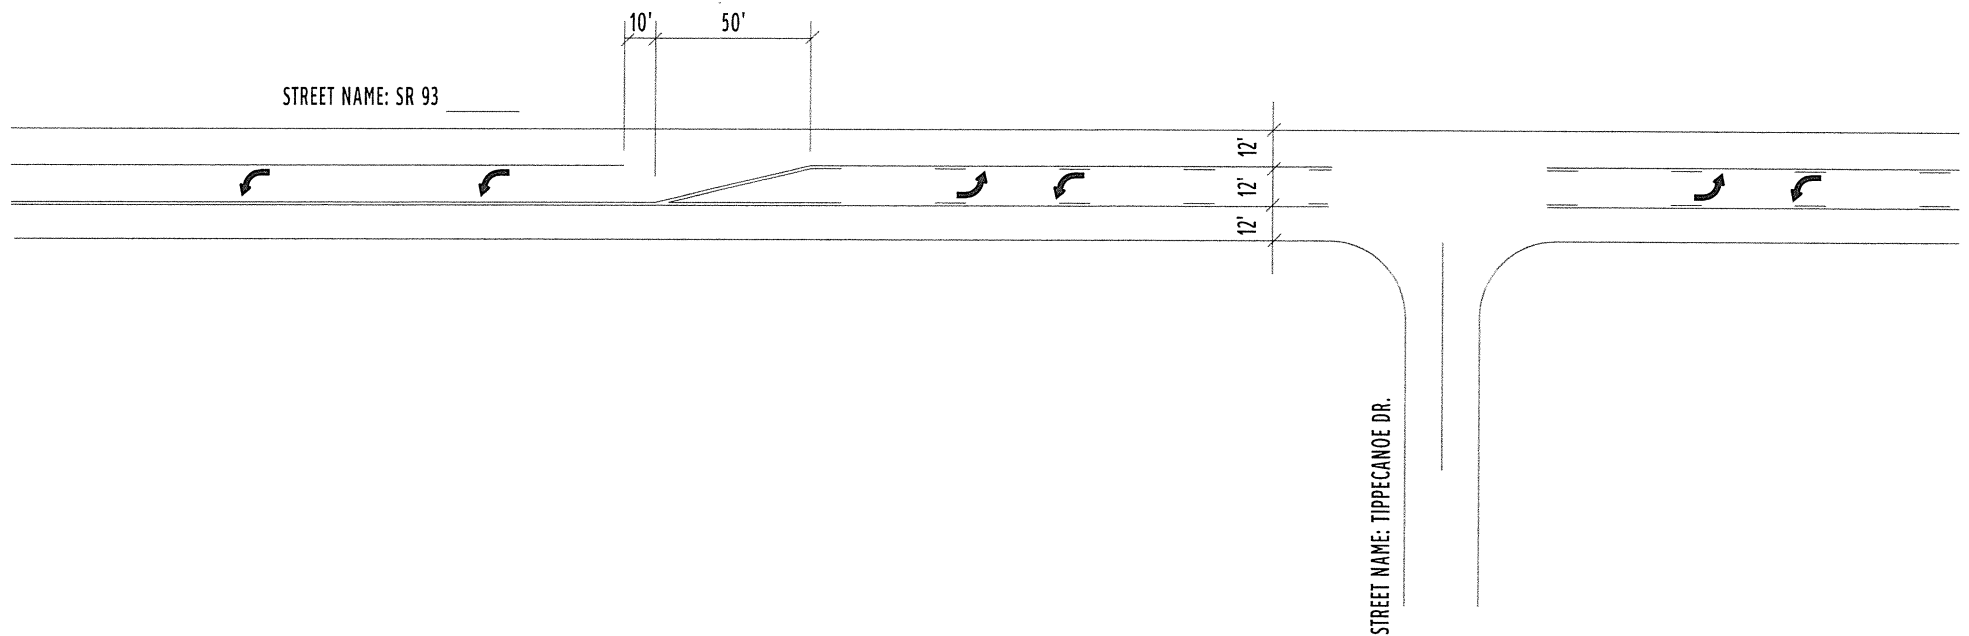

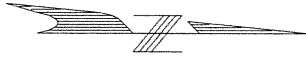

COUNTY:	SUMMIT
LOCATION:	S.R. 93 AND SAIL DR.
S.L.M.:	6.500
24" STOP LINE:	L.F.
12" CROSSWALK LINE:	L.F.
DOTTED LINE:	L.F.
8" CHANNELIZING LINE:	L.F.
12" CHANNELIZING LINE:	L.F.
24" TRANSVERSE LINE (WT):	L.F.
24" TRANSVERSE LINE (YW):	L.F.
SYMBOL: 6 - LEFT TURN ARROWS	

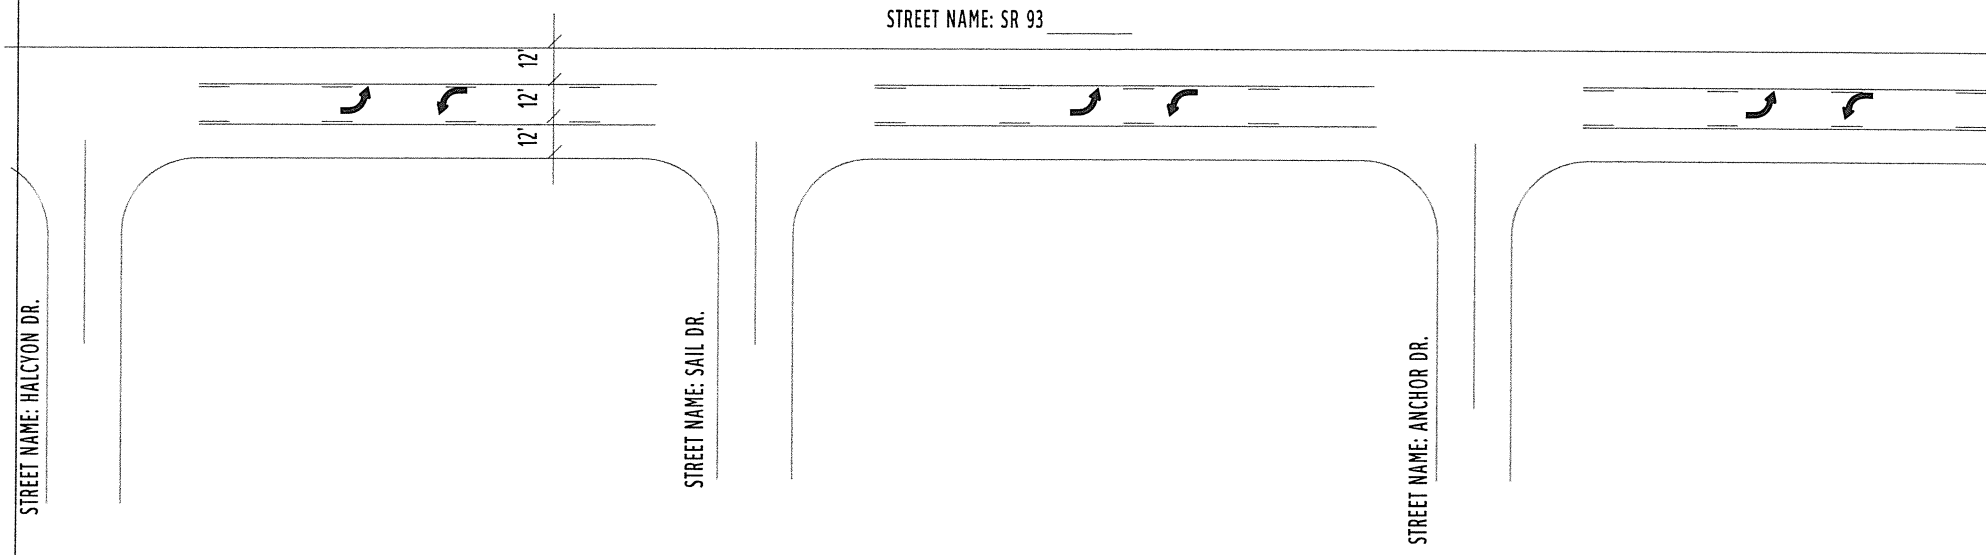


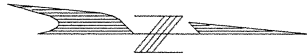


COUNTY:	SUMMIT
LOCATION:	S.R. 93 AND IOLA DRIVE
S.L.M.:	6.650
24" STOP LINE:	L.F.
12" CROSSWALK LINE:	- L.F.
DOTTED LINE:	- L.F.
8" CHANNELIZING LINE:	L.F.
12" CHANNELIZING LINE:	- L.F.
24" TRANSVERSE LINE (WT):	- L.F.
24" TRANSVERSE LINE (YW):	- L.F.
SYMBOL: 2 - LEFT TURN ARROWS	
-	


STREET NAME: SR 93 _____



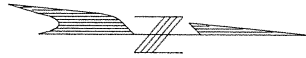

COUNTY:	SUMMIT	
LOCATION:	S.R. 93 AND PORTAGE LAKES DR.	
S.L.M.:	6.708	
24" STOP LINE:	50	L.F.
12" CROSSWALK LINE:	-	L.F.
DOTTED LINE:	-	L.F.
8" CHANNELIZING LINE:	330	L.F.
12" CHANNELIZING LINE:	-	L.F.
24" TRANSVERSE LINE (WT):	-	L.F.
24" TRANSVERSE LINE (YW):	-	L.F.
SYMBOL: 9 - LEFT TURN ARROWS, 4 - COMBINATION ARROWS		

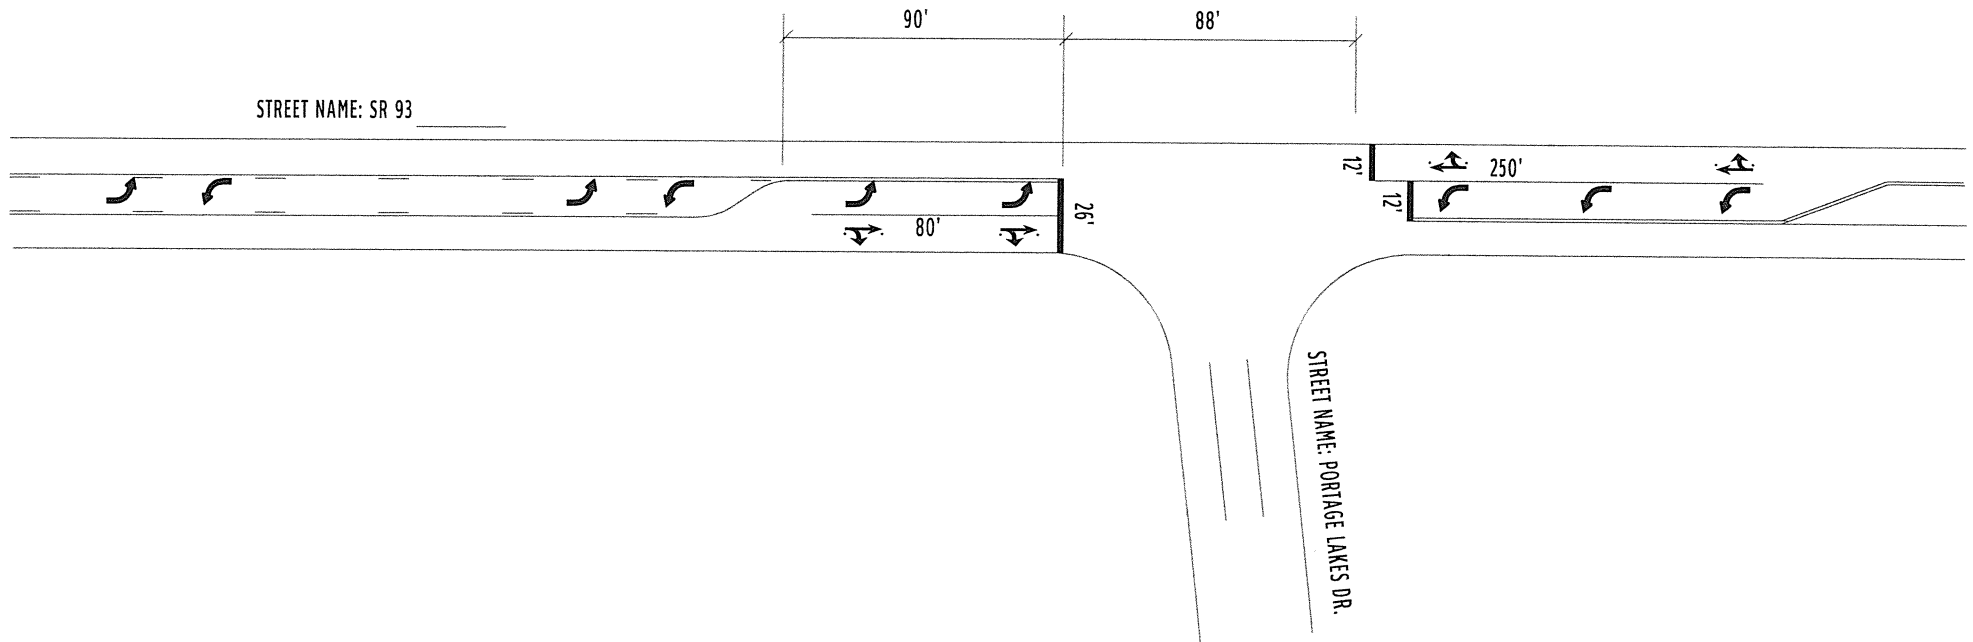


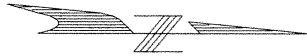

COUNTY:	SUMMIT
LOCATION:	S.R. 93 AND PROEHL AVE.
S.L.M.:	6.899
24" STOP LINE:	L.F.
12" CROSSWALK LINE:	L.F.
DOTTED LINE:	L.F.
8" CHANNELIZING LINE:	90 L.F.
12" CHANNELIZING LINE:	L.F.
24" TRANSVERSE LINE (WT):	L.F.
24" TRANSVERSE LINE (YW):	L.F.
SYMBOL: 6 - LEFT TURN ARROWS, 2 - RIGHT TURN ARROWS	






COUNTY:	SUMMIT	
LOCATION:	S.R. 93 AND ROBINSON AVE.	
S.L.M.:	7.043	
24" STOP LINE:	90	L.F.
12" CROSSWALK LINE:	365	L.F.
DOTTED LINE:	-	L.F.
8" CHANNELIZING LINE:	820	L.F.
12" CHANNELIZING LINE:	-	L.F.
24" TRANSVERSE LINE (WT):	-	L.F.
24" TRANSVERSE LINE (YW):	-	L.F.
SYMBOL: 8 - LEFT TURN ARROWS, 4 - RIGHT TURN ARROWS		
2 - MERGE ARROWS		

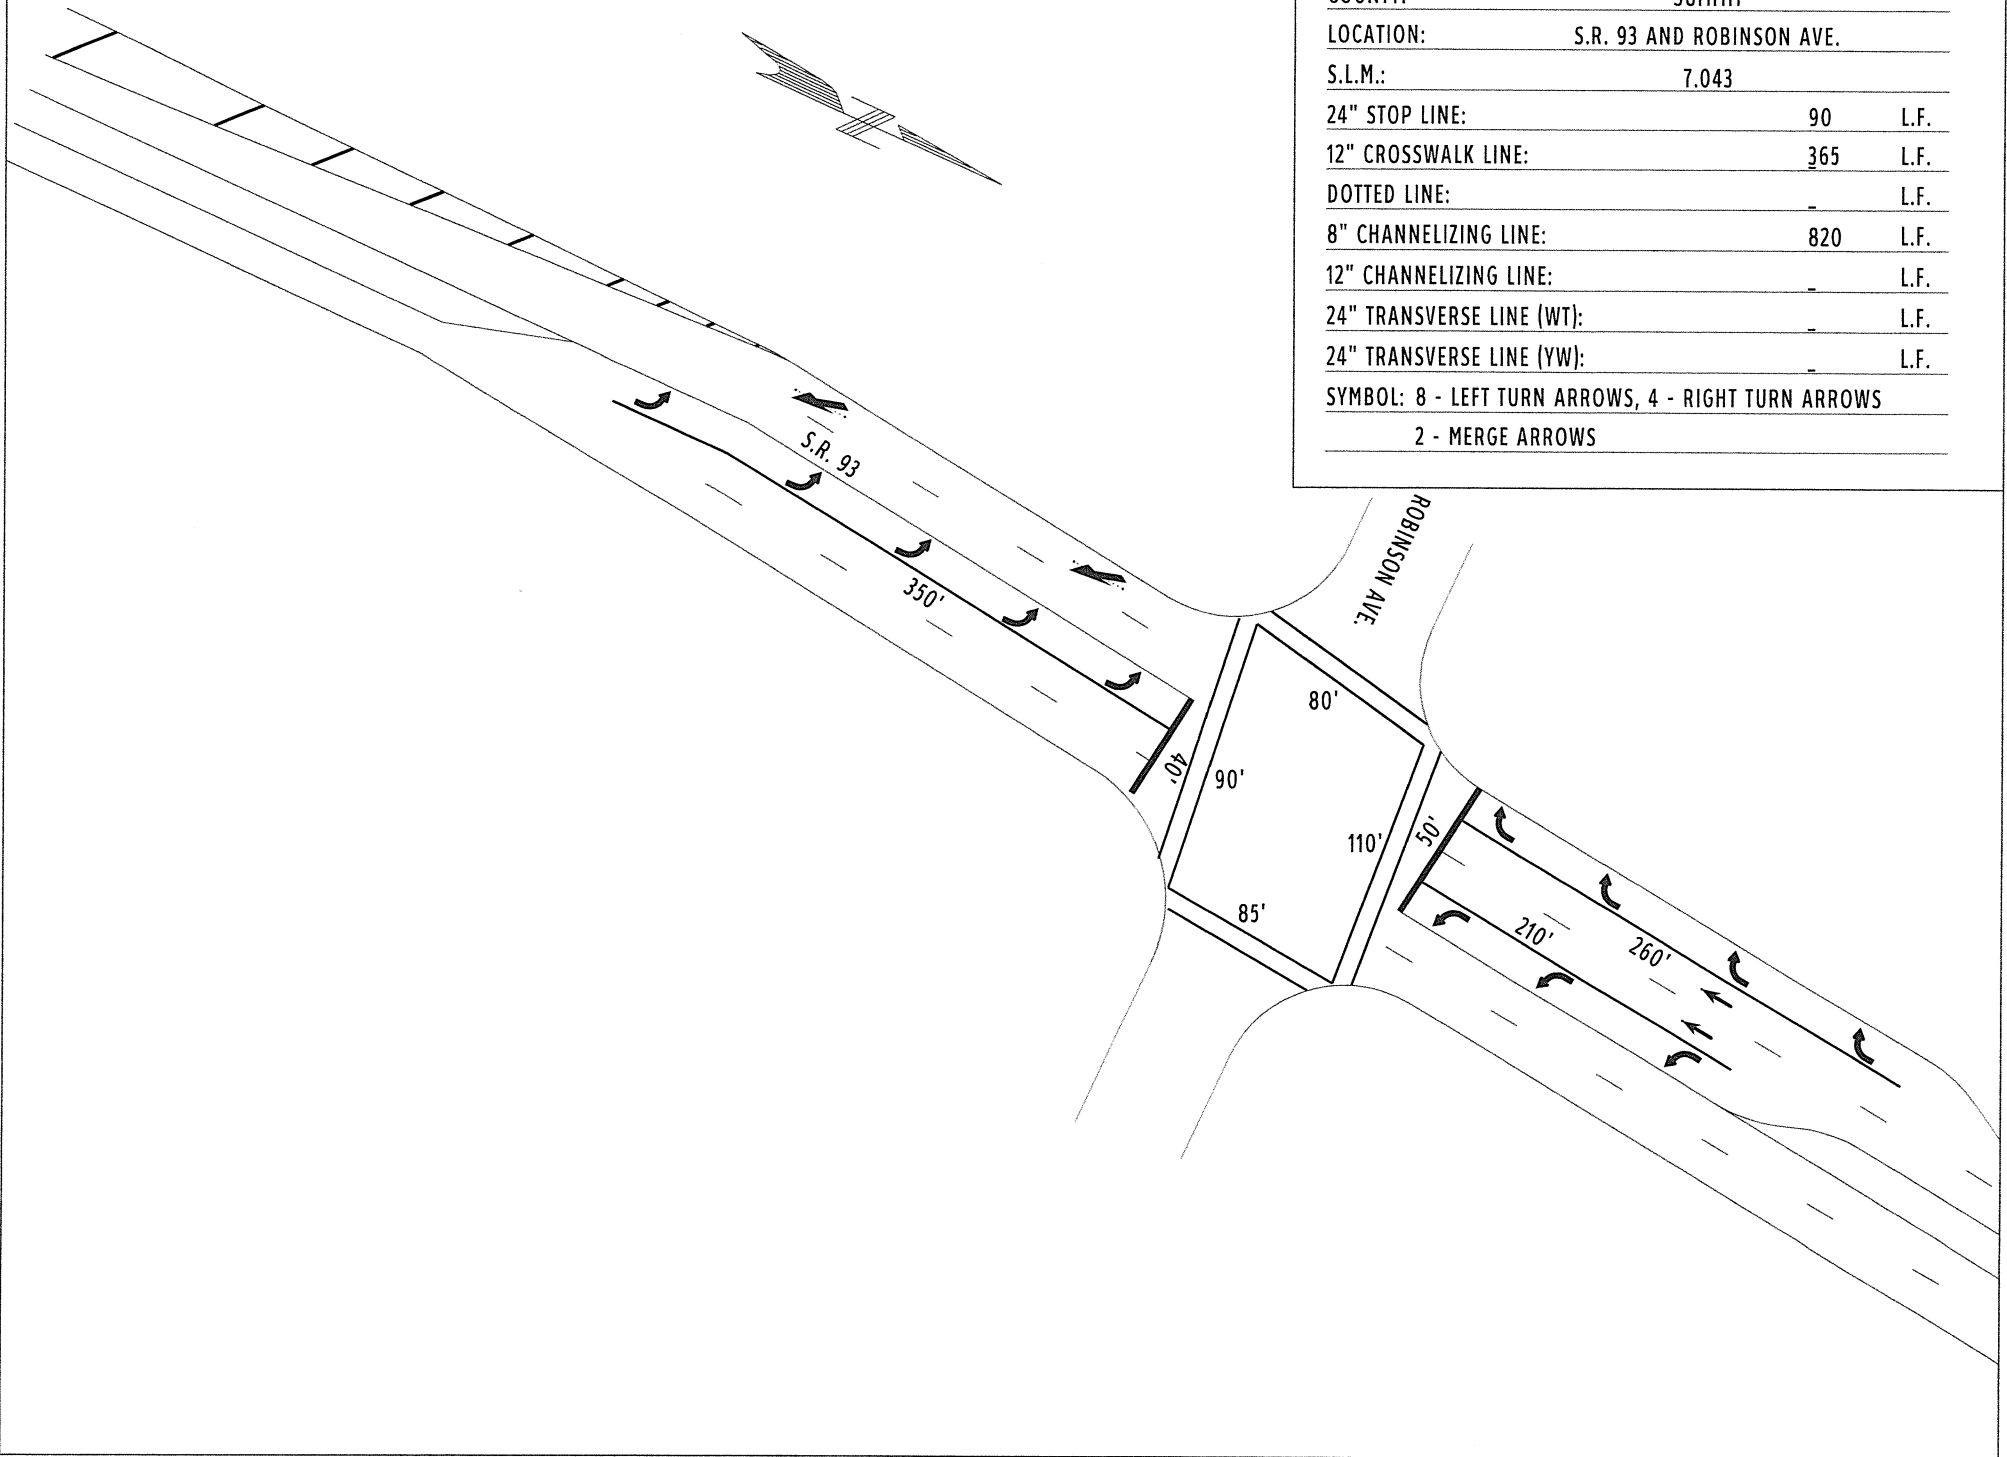



COUNTY:	SUMMIT
LOCATION:	S.R. 93 AND COPLEY HS
S.L.M.:	7.410
24" STOP LINE:	L.F.
12" CROSSWALK LINE:	L.F.
DOTTED LINE:	L.F.
8" CHANNELIZING LINE:	L.F.
12" CHANNELIZING LINE:	L.F.
24" TRANSVERSE LINE (WT):	L.F.
24" TRANSVERSE LINE (YW):	L.F.
SYMBOL: 6 - LEFT TURN ARROWS, 2 - SCHOOL SYMBOLS	

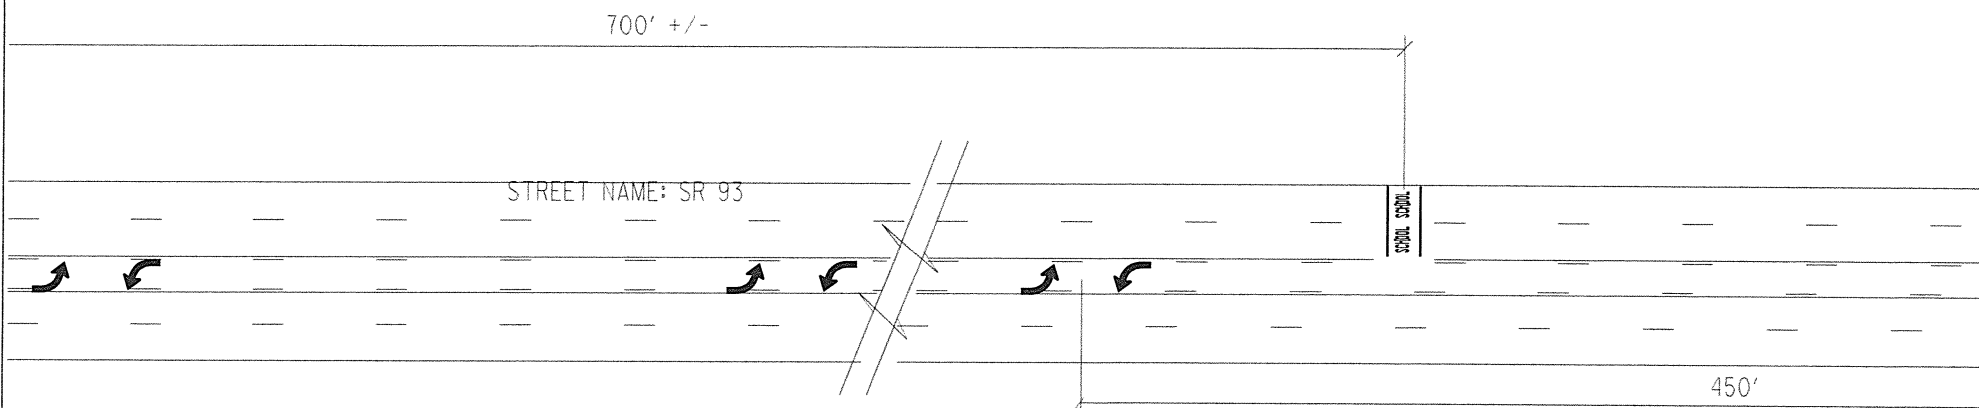

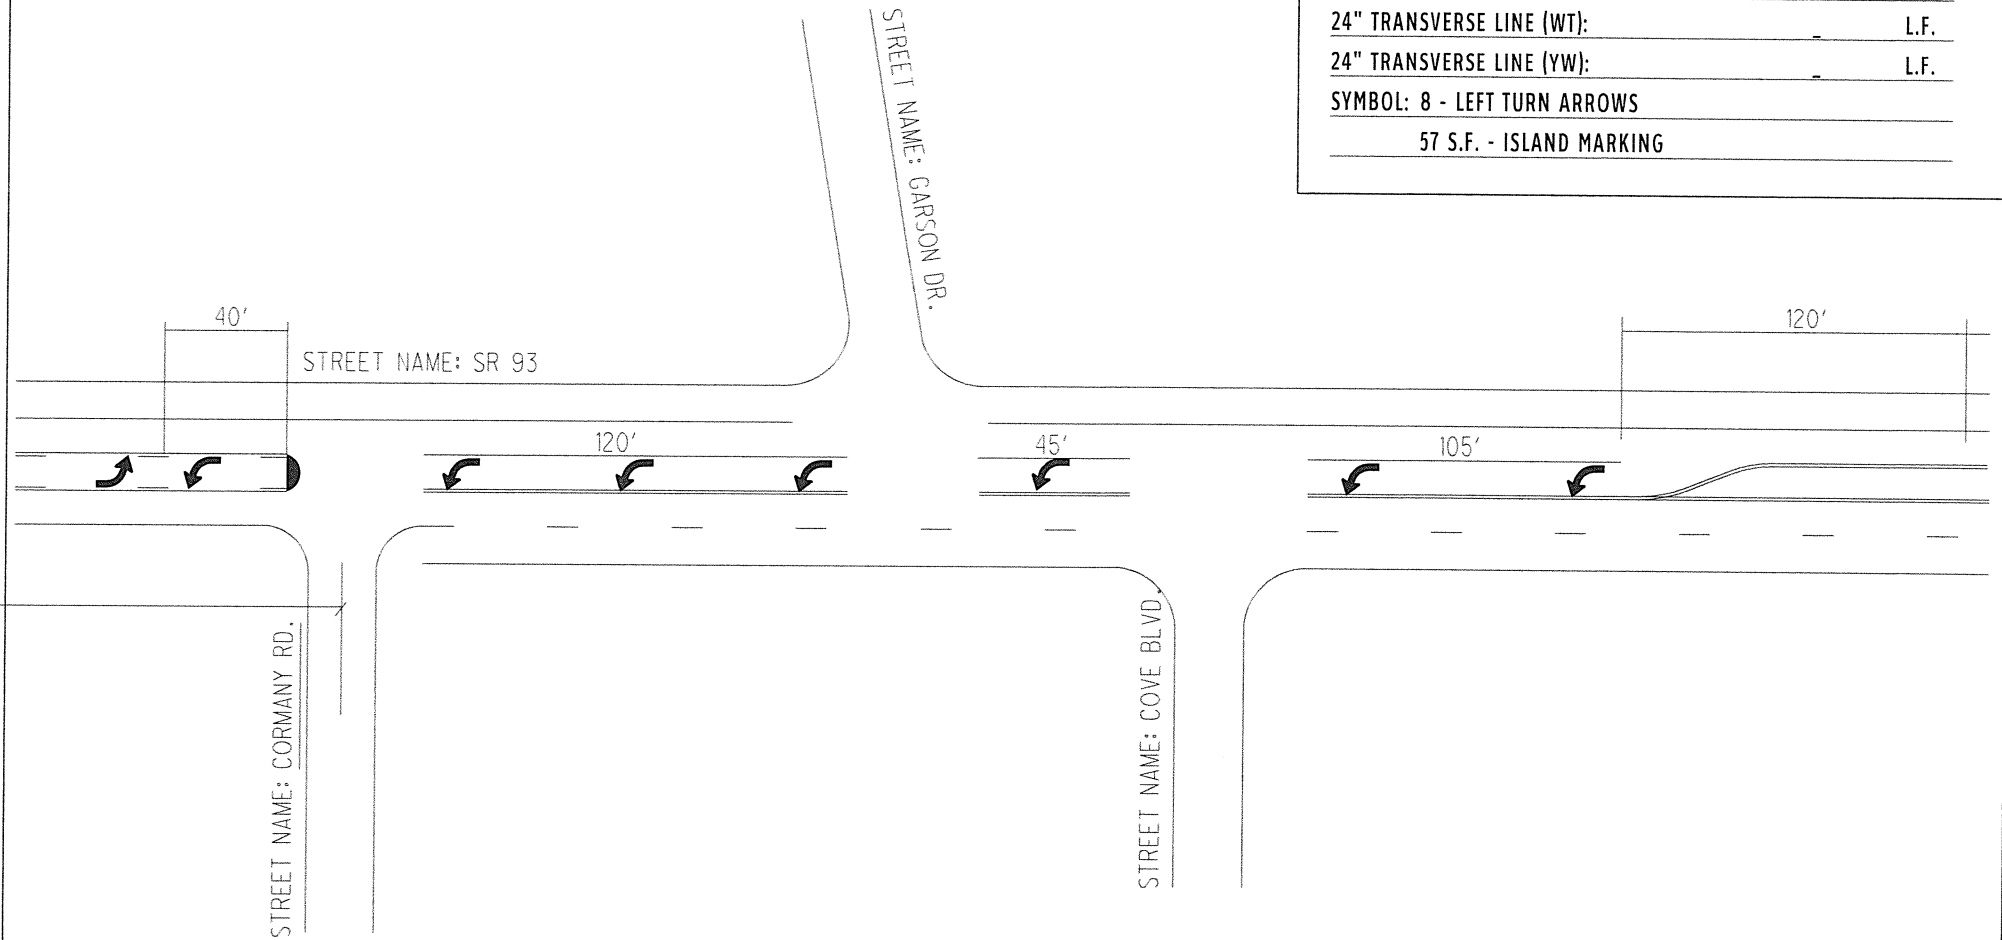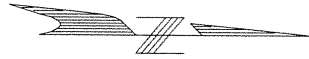

COUNTY:	SUMMIT
LOCATION:	S.R. 93 AND COPLEY HS
S.L.M.:	7.500
24" STOP LINE:	L.F.
12" CROSSWALK LINE:	L.F.
DOTTED LINE:	L.F.
8" CHANNELIZING LINE:	270 L.F.
12" CHANNELIZING LINE:	L.F.
24" TRANSVERSE LINE (WT):	L.F.
24" TRANSVERSE LINE (YW):	L.F.
SYMBOL: 8 - LEFT TURN ARROWS	
57 S.F. - ISLAND MARKING	