


ODOT Dist 4 - Stark County - FINAL No Passing Zone Log (STA)

Page: 1 of 18

Route: **0241R (SSTASR00241**C)**
Length: **17.911** Direction: **East**

From: **0.000 LEAVE WAY CO**
To: **17.911 ENTER SUM CO**

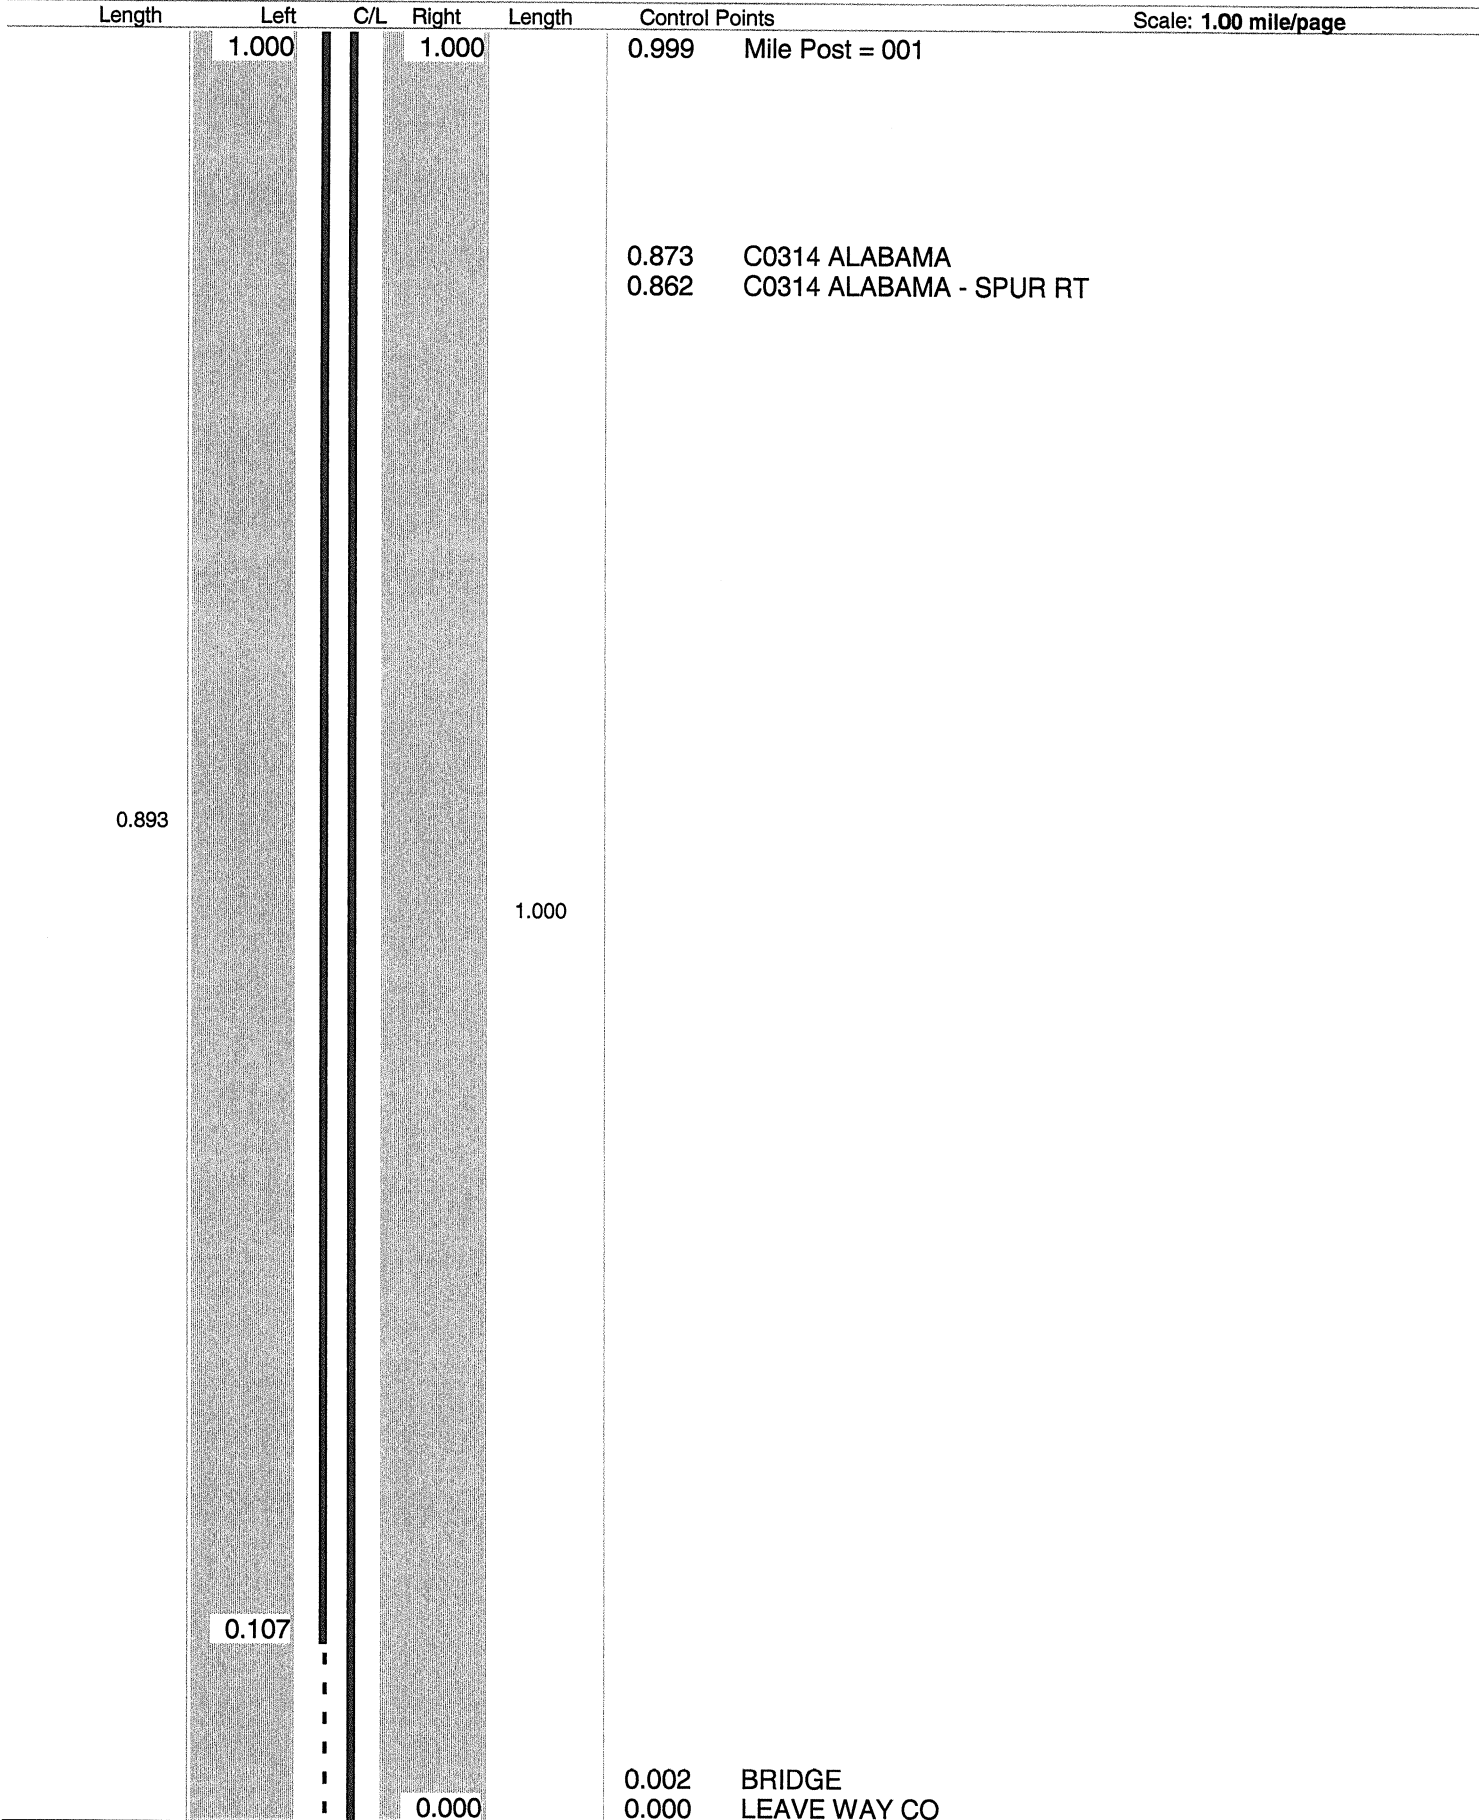

Sheet total equivalent length of solid line: 1.920


Accum. total: 1.920

© 2004 - MasterMind Systems, Inc. - Traffic Safety Suite

ODOT Dist 4 - Stark County - FINAL No Passing Zone Log (STA)

Route: **0241R (SSTASR00241**C)**
 Length: **17.911** Direction: **East**

From: **0.000 LEAVE WAY CO**
 To: **17.911 ENTER SUM CO**

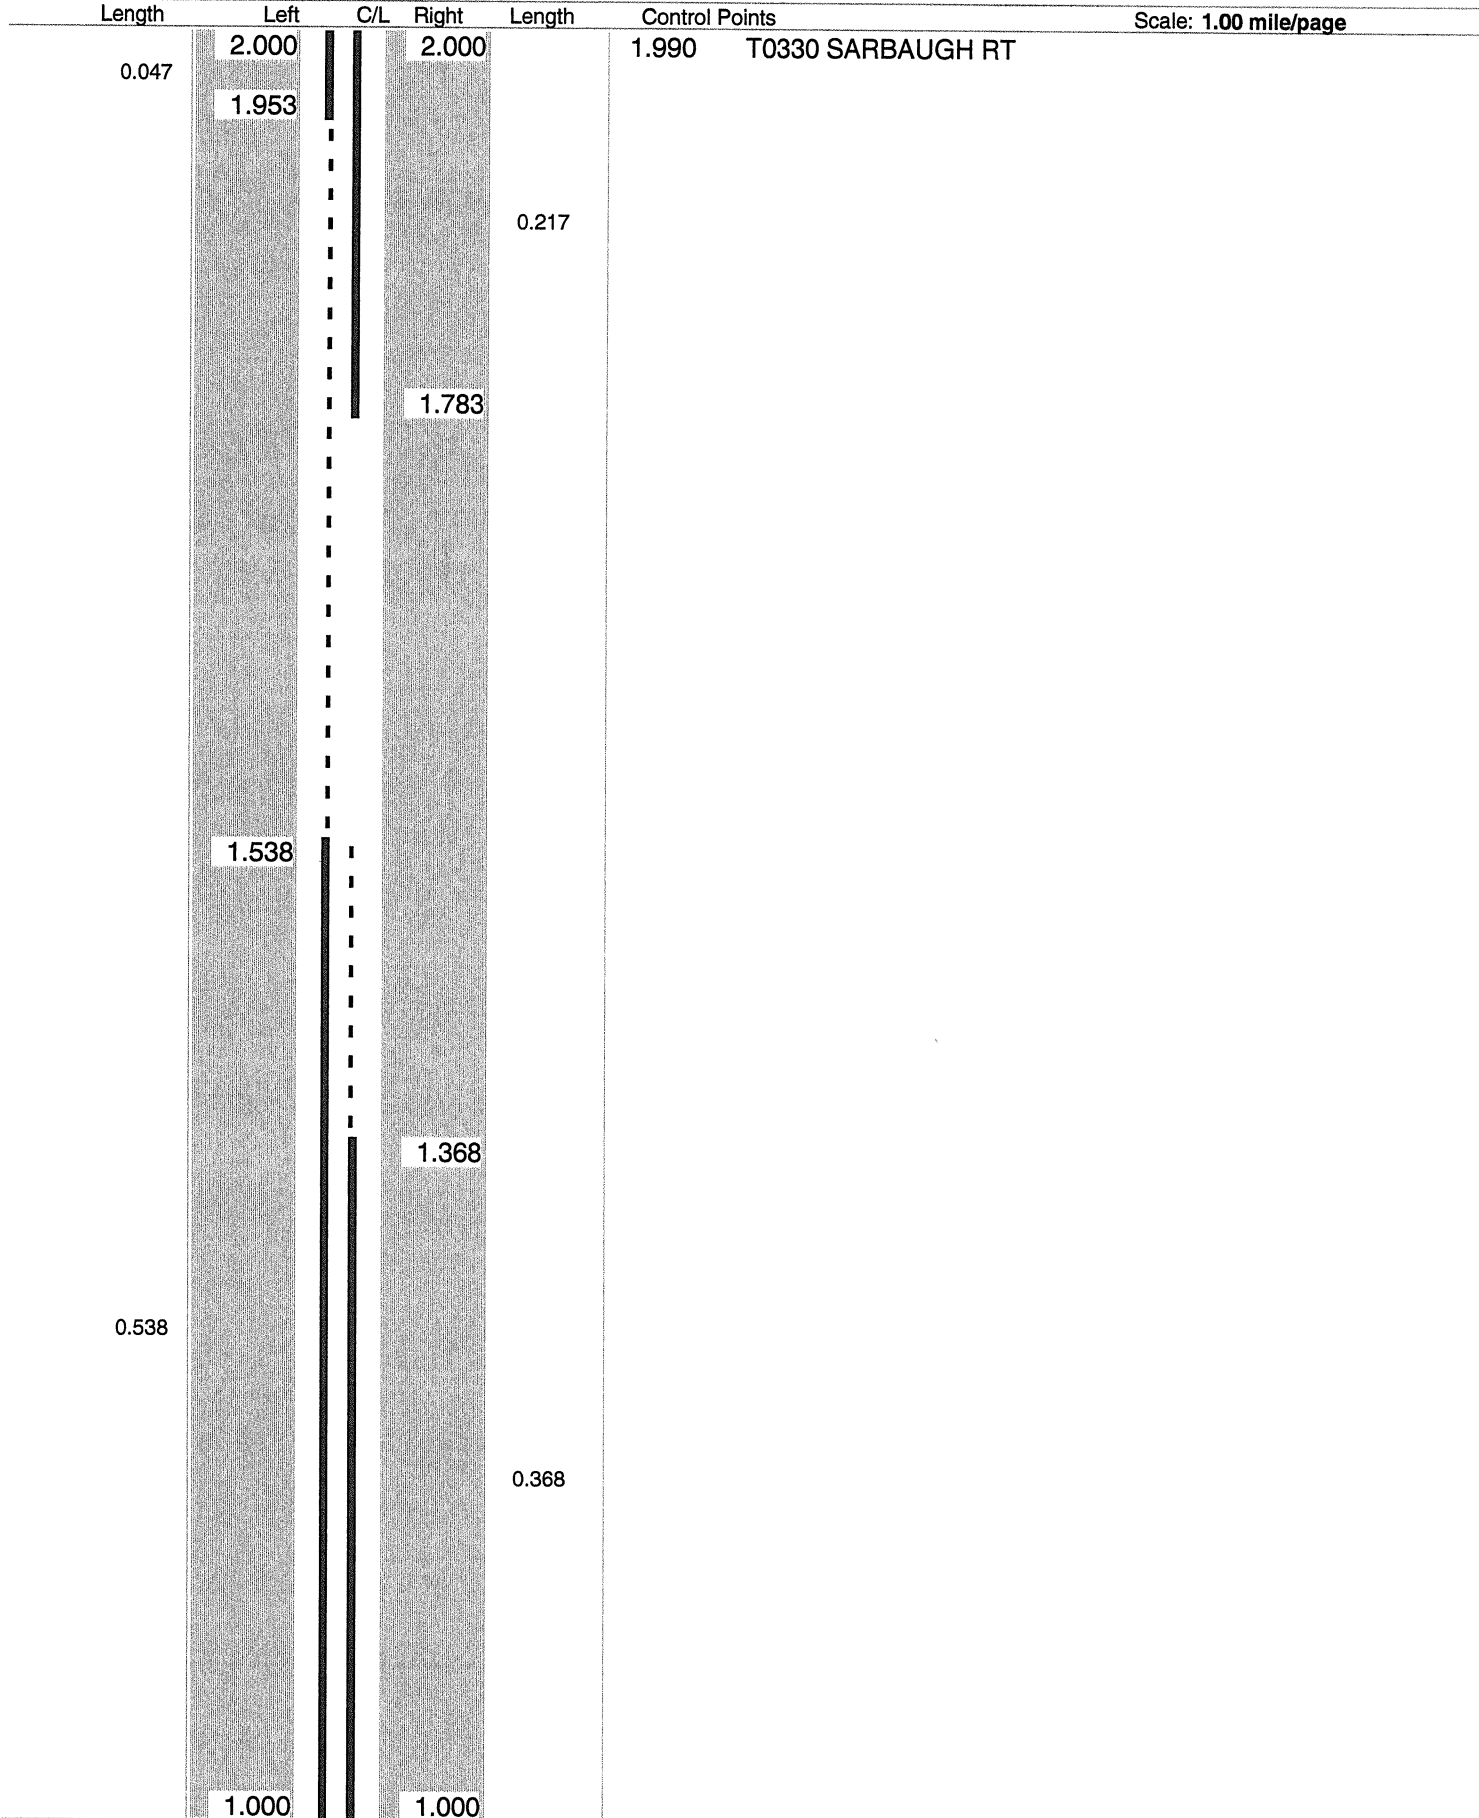

ODOT Dist 4 - Stark County - FINAL No Passing Zone Log (STA)


Route: 0241R (SSTASR00241**C)

Length: 17.911

Direction: East

From: 0.000 LEAVE WAY CO

To: 17.911 ENTER SUM CO

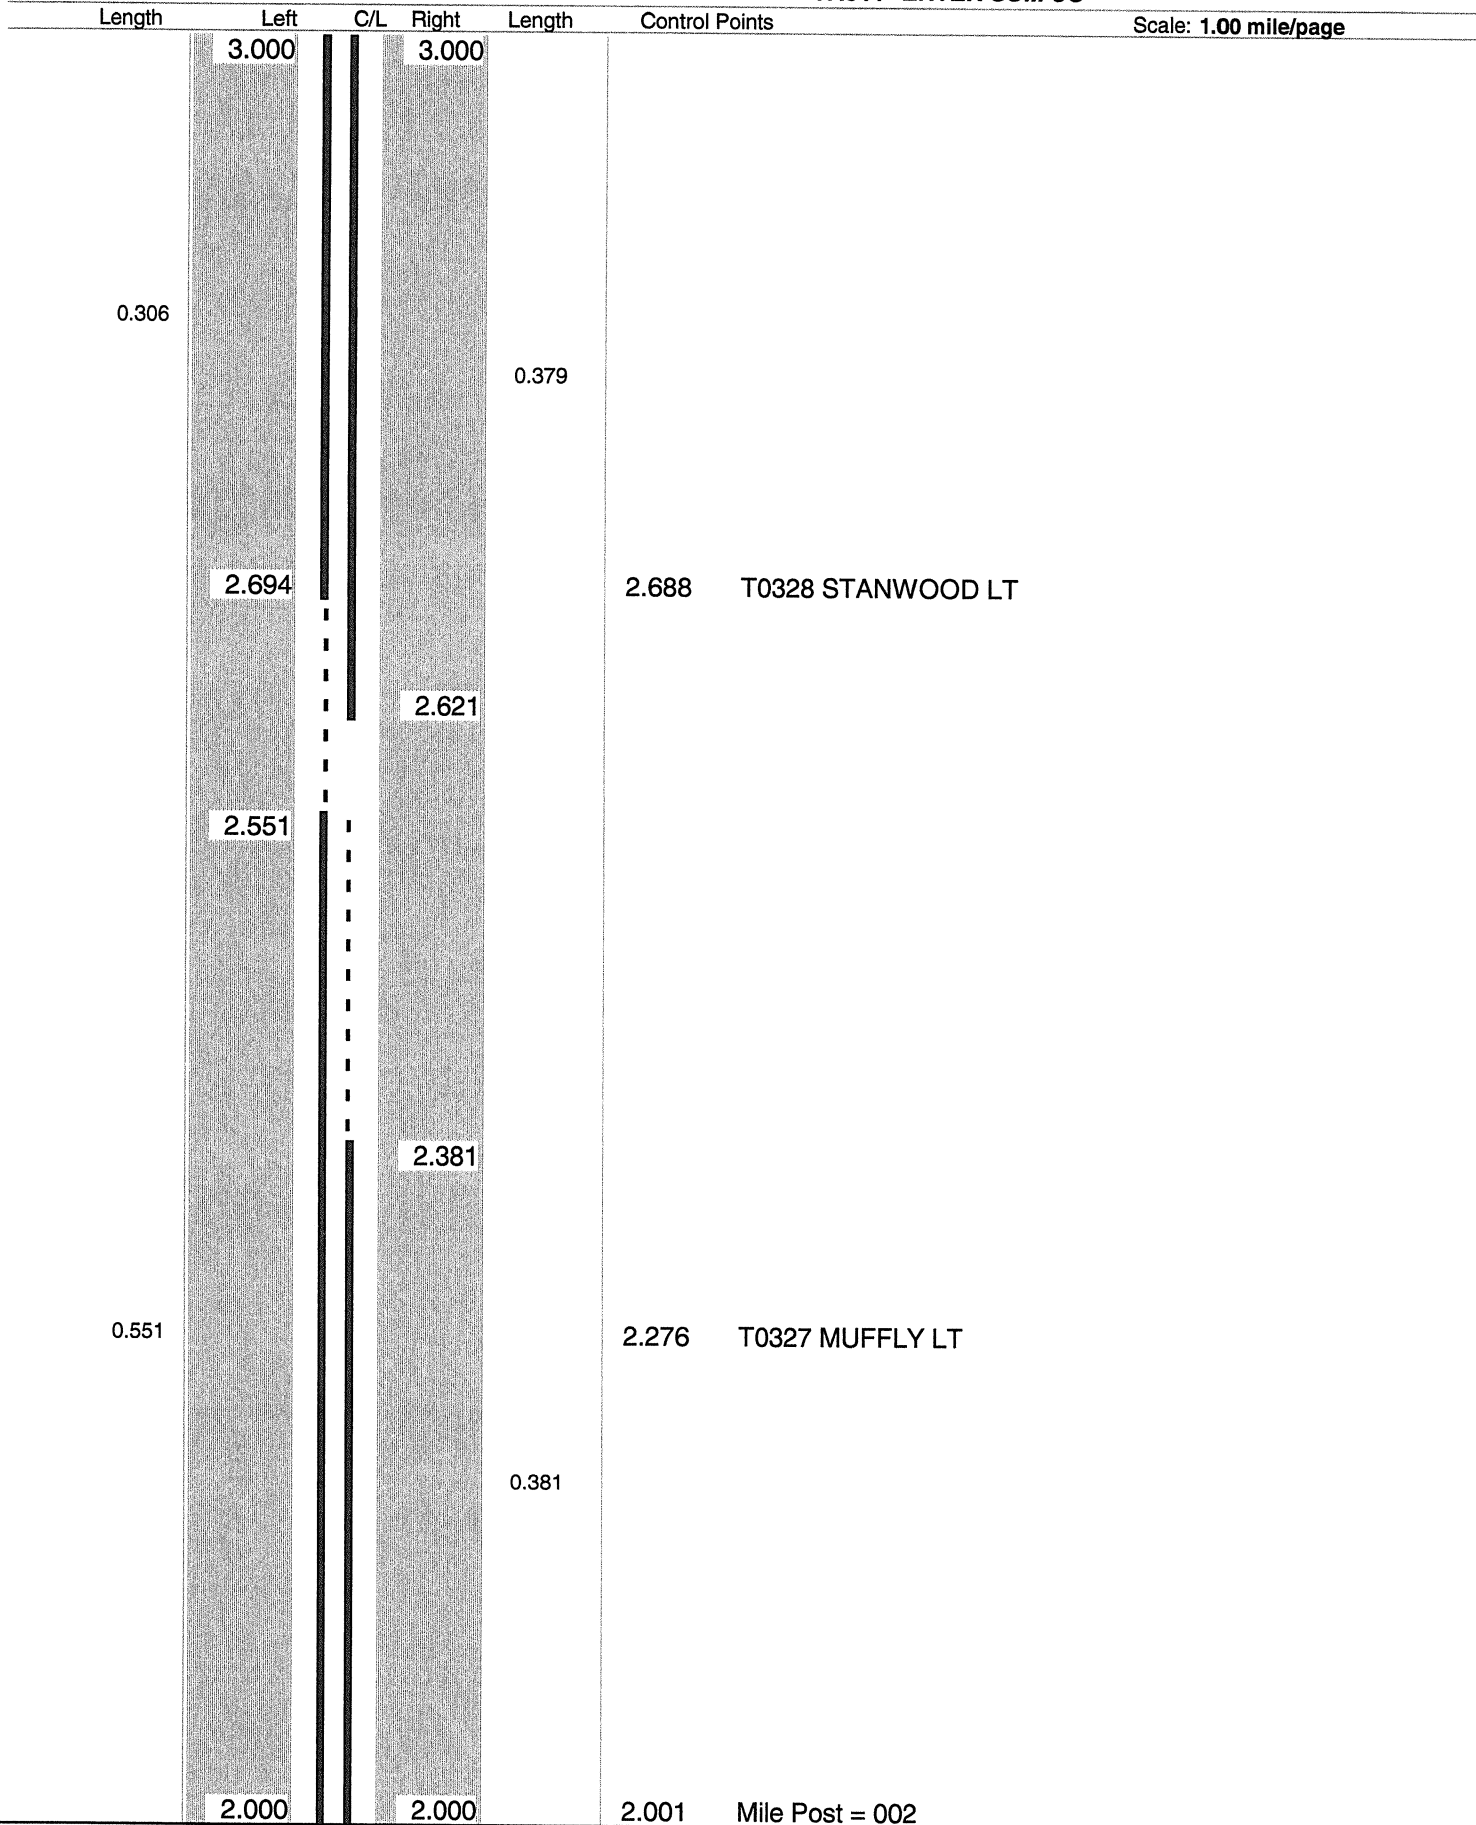

Sheet total equivalent length of solid line: 1.695


Accum. total: 4.931

ODOT Dist 4 - Stark County - FINAL No Passing Zone Log (STA)

Page: 4 of 18

Route: 0241R (SSTASR00241**C)
Length: 17.911 Direction: East

From: 0.000 LEAVE WAY CO
To: 17.911 ENTER SUM CO

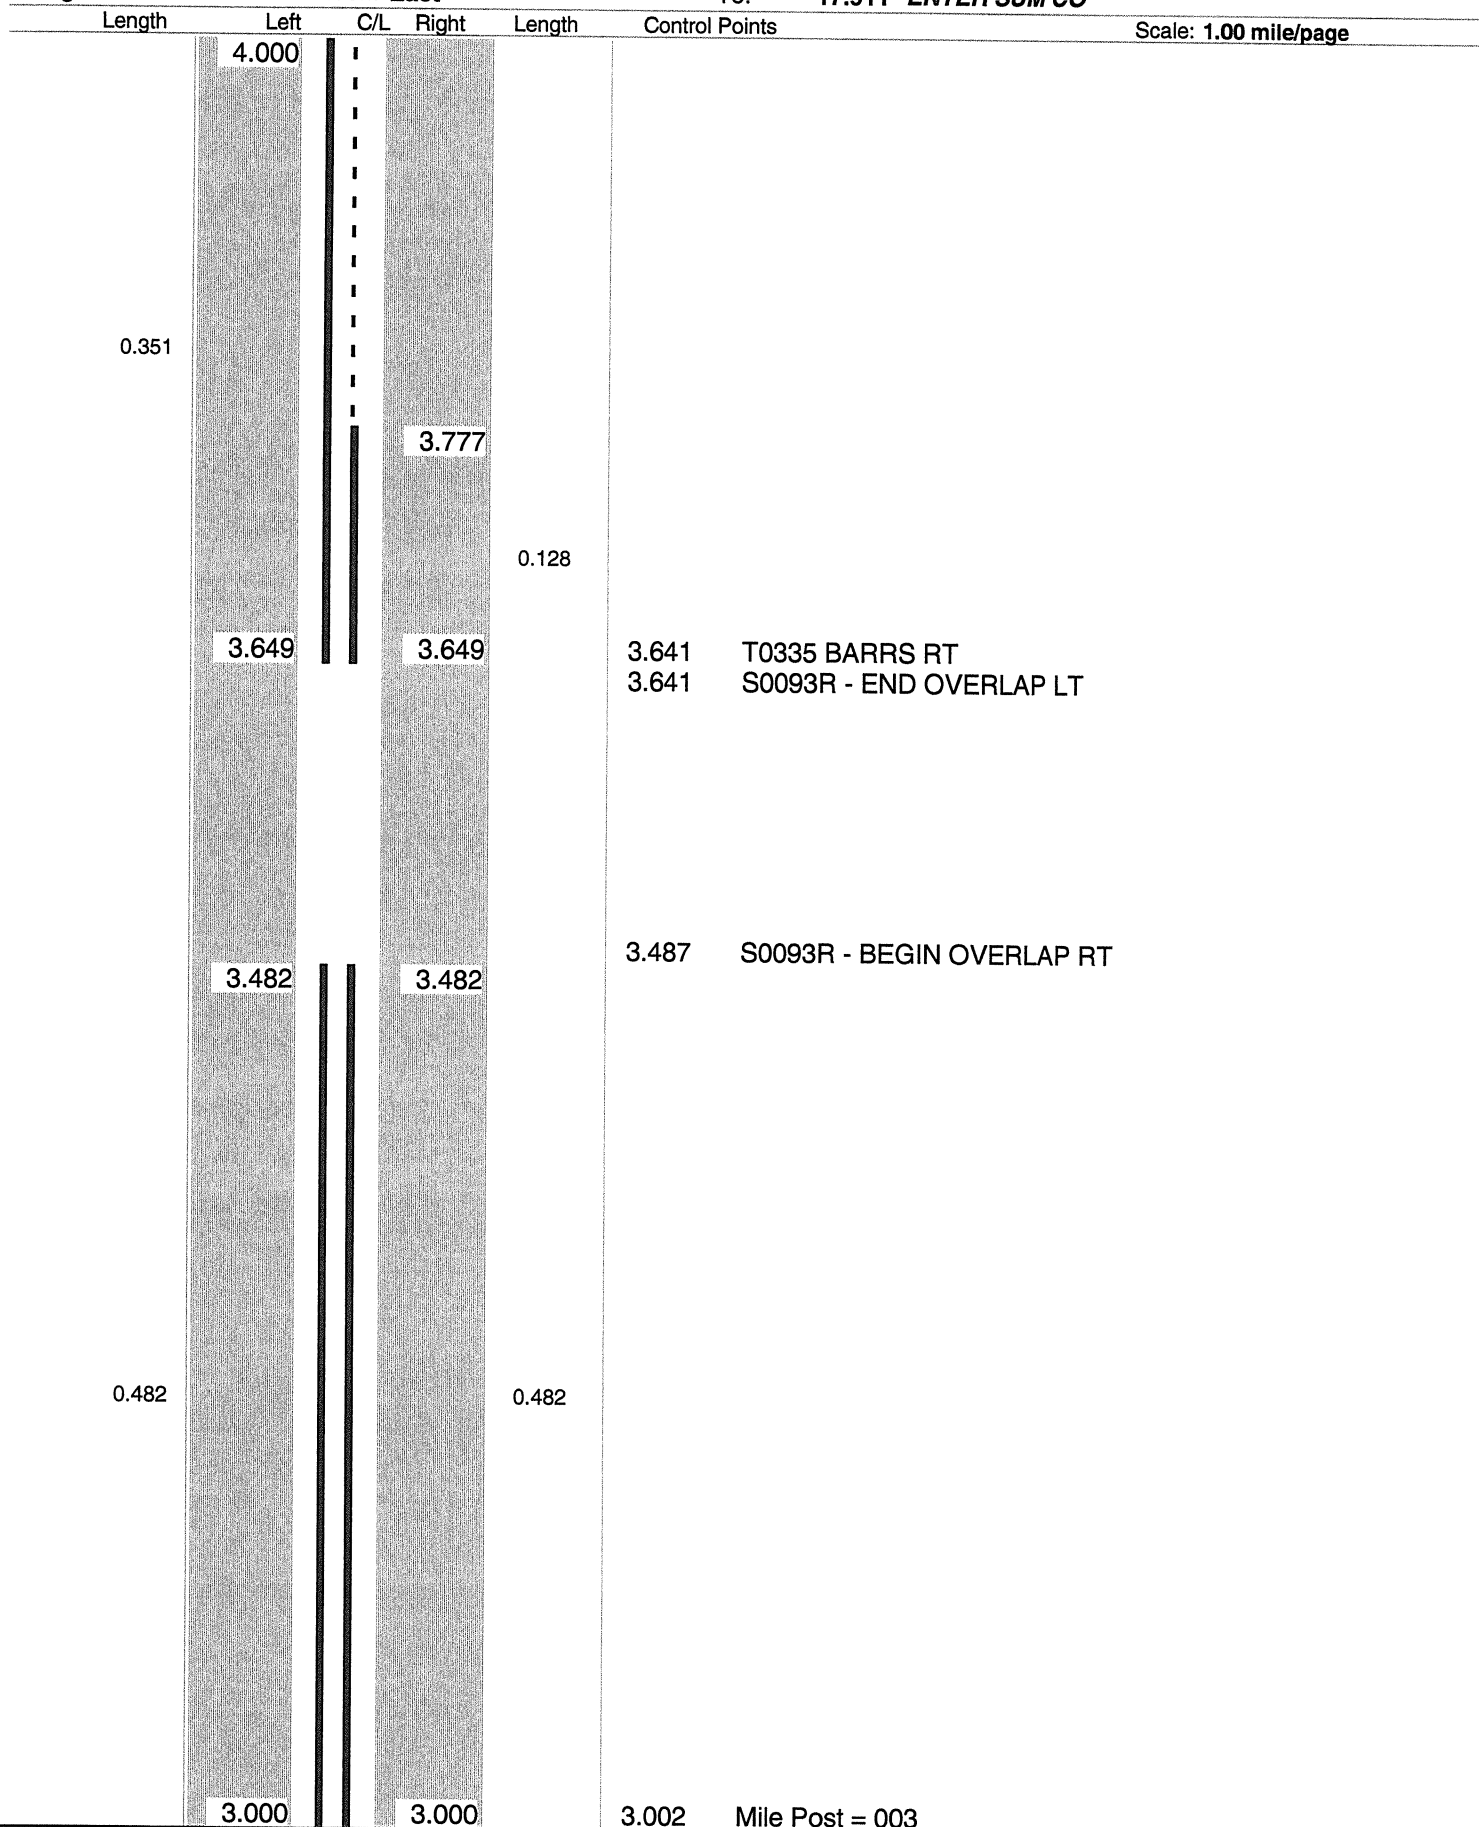

Sheet total equivalent length of solid line: 1.499

Accum. total: 6.430


© 2004 - MasterMind Systems, Inc. - Traffic Safety Suite

ODOT Dist 4 - Stark County - FINAL No Passing Zone Log (STA)

Page: 5 of 18

Route: 0241R (SSTASR00241**C)
Length: 17.911 Direction: East

From: 0.000 LEAVE WAY CO
To: 17.911 ENTER SUM CO

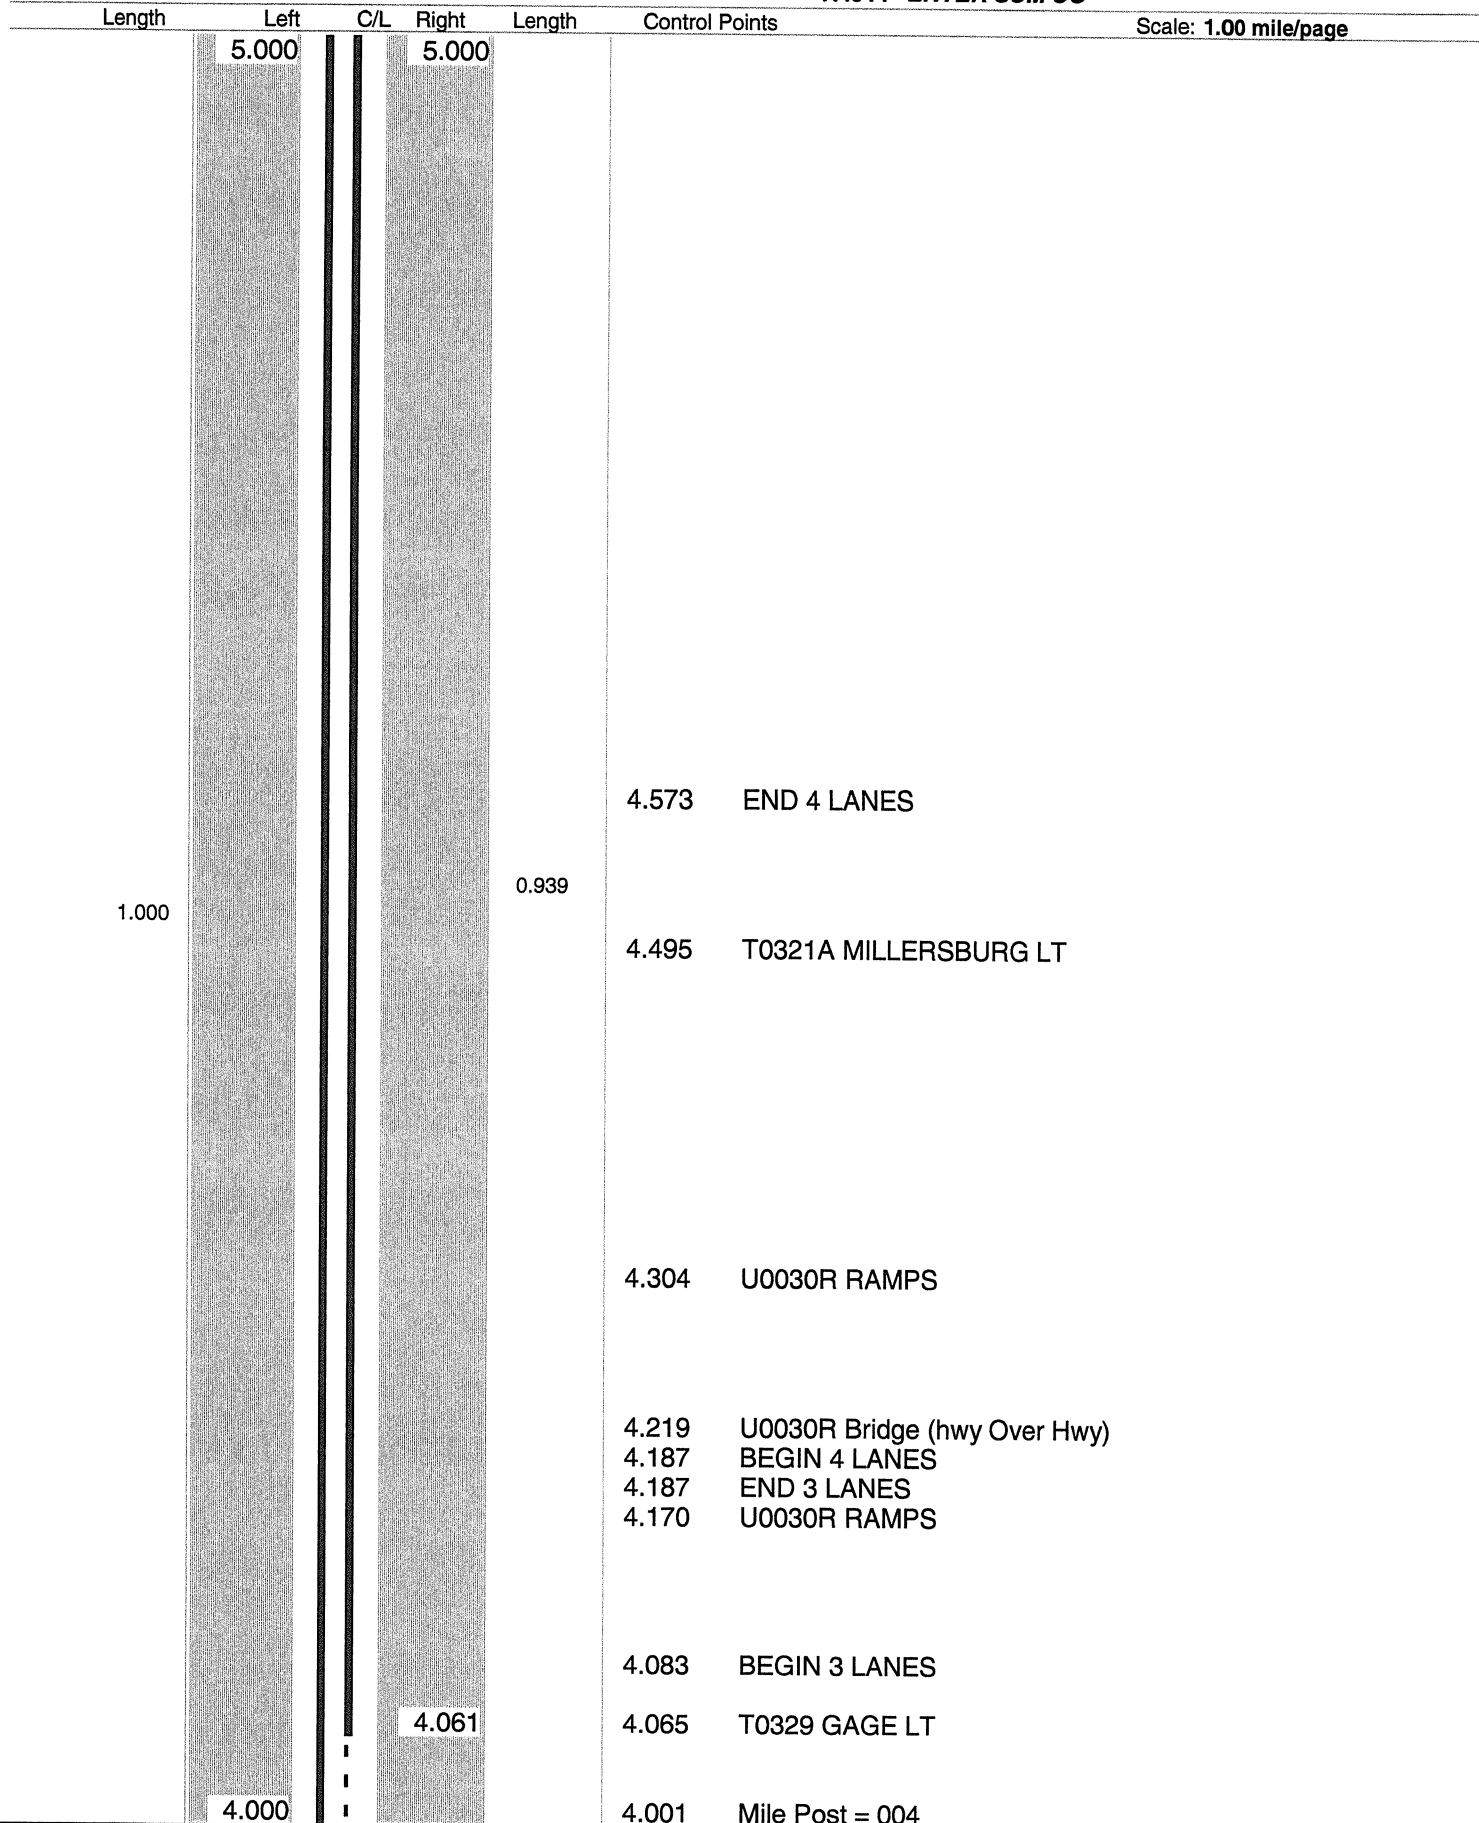

Sheet total equivalent length of solid line: 1.954

Accum. total: 8.384

© 2004 - MasterMind Systems, Inc. - Traffic Safety Suite

ODOT Dist 4 - Stark County - FINAL No Passing Zone Log (STA)

Page: 6 of 18


Route: 0241R (SSTASR00241**C)

Length: 17.911

Direction: East

From: 0.000 LEAVE WAY CO

To: 17.911 ENTER SUM CO

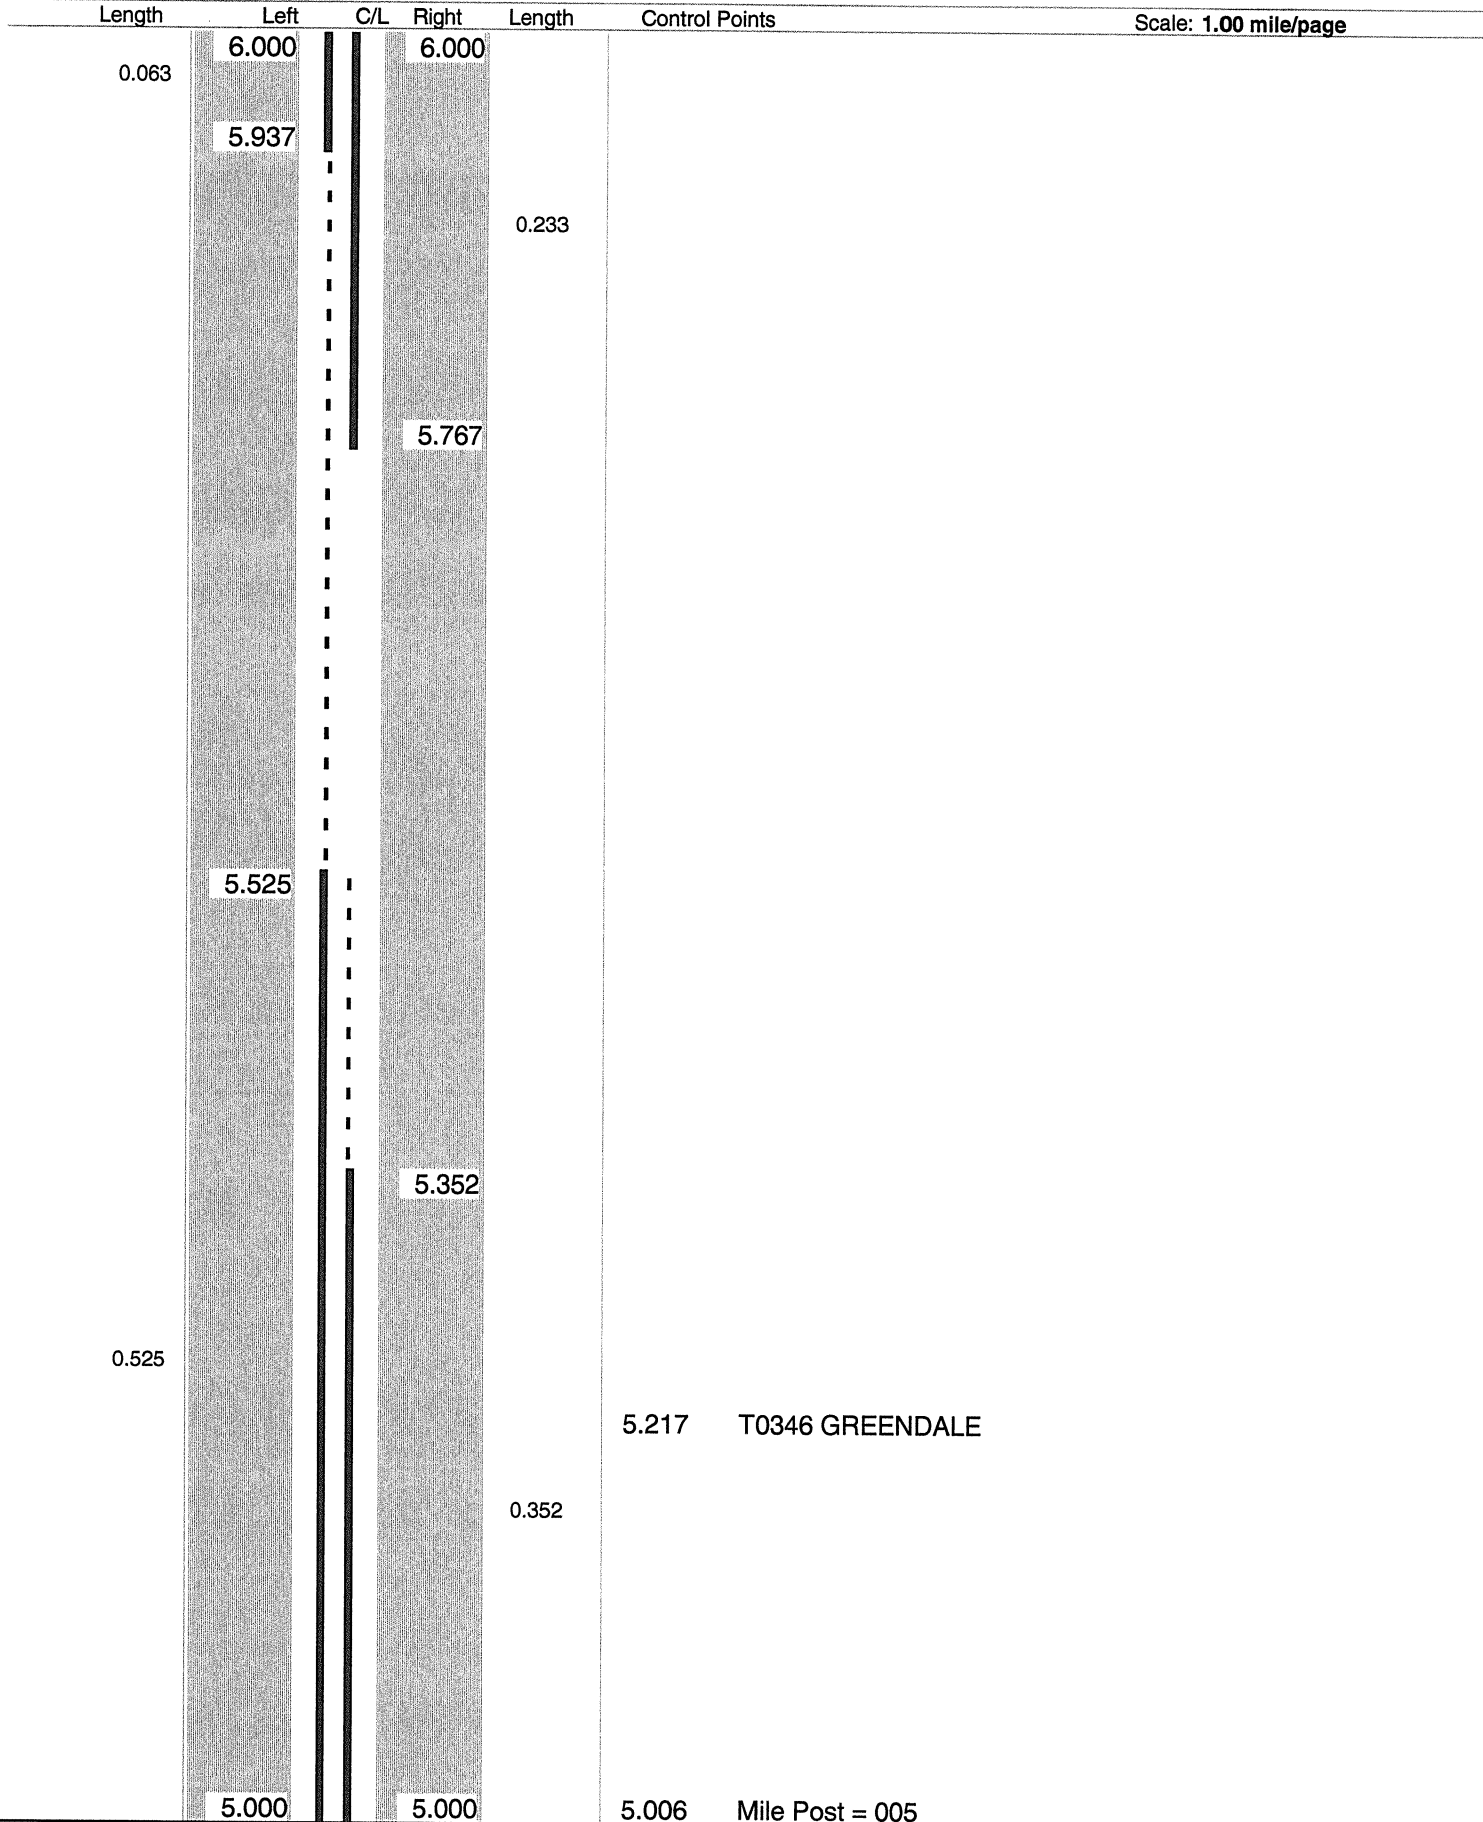

Sheet total equivalent length of solid line: 1.319

Accum. total: 9.703

© 2004 - MasterMind Systems, Inc. - Traffic Safety Suite

No Passing Zone Log (STA)

Route: 0241R (SSTASR00241**C)

Length: 17.911

Direction: **East**

From: 0.000 **LEAVE WAY CO**

To: 17.911 ENTER SUM CO

Sheet total equivalent length of solid line: 0.024

Accum. total: 9.727

© 2004 - MasterMind Systems, Inc. - Traffic Safety Suite

ODOT Dist 4 - Stark County - FINAL No Passing Zone Log (STA)

Page: 8 of 18


Route: 0241R (SSTASR00241**C)

Length: 17.911

Direction: East

From: 0.000 LEAVE WAY CO

To: 17.911 ENTER SUM CO

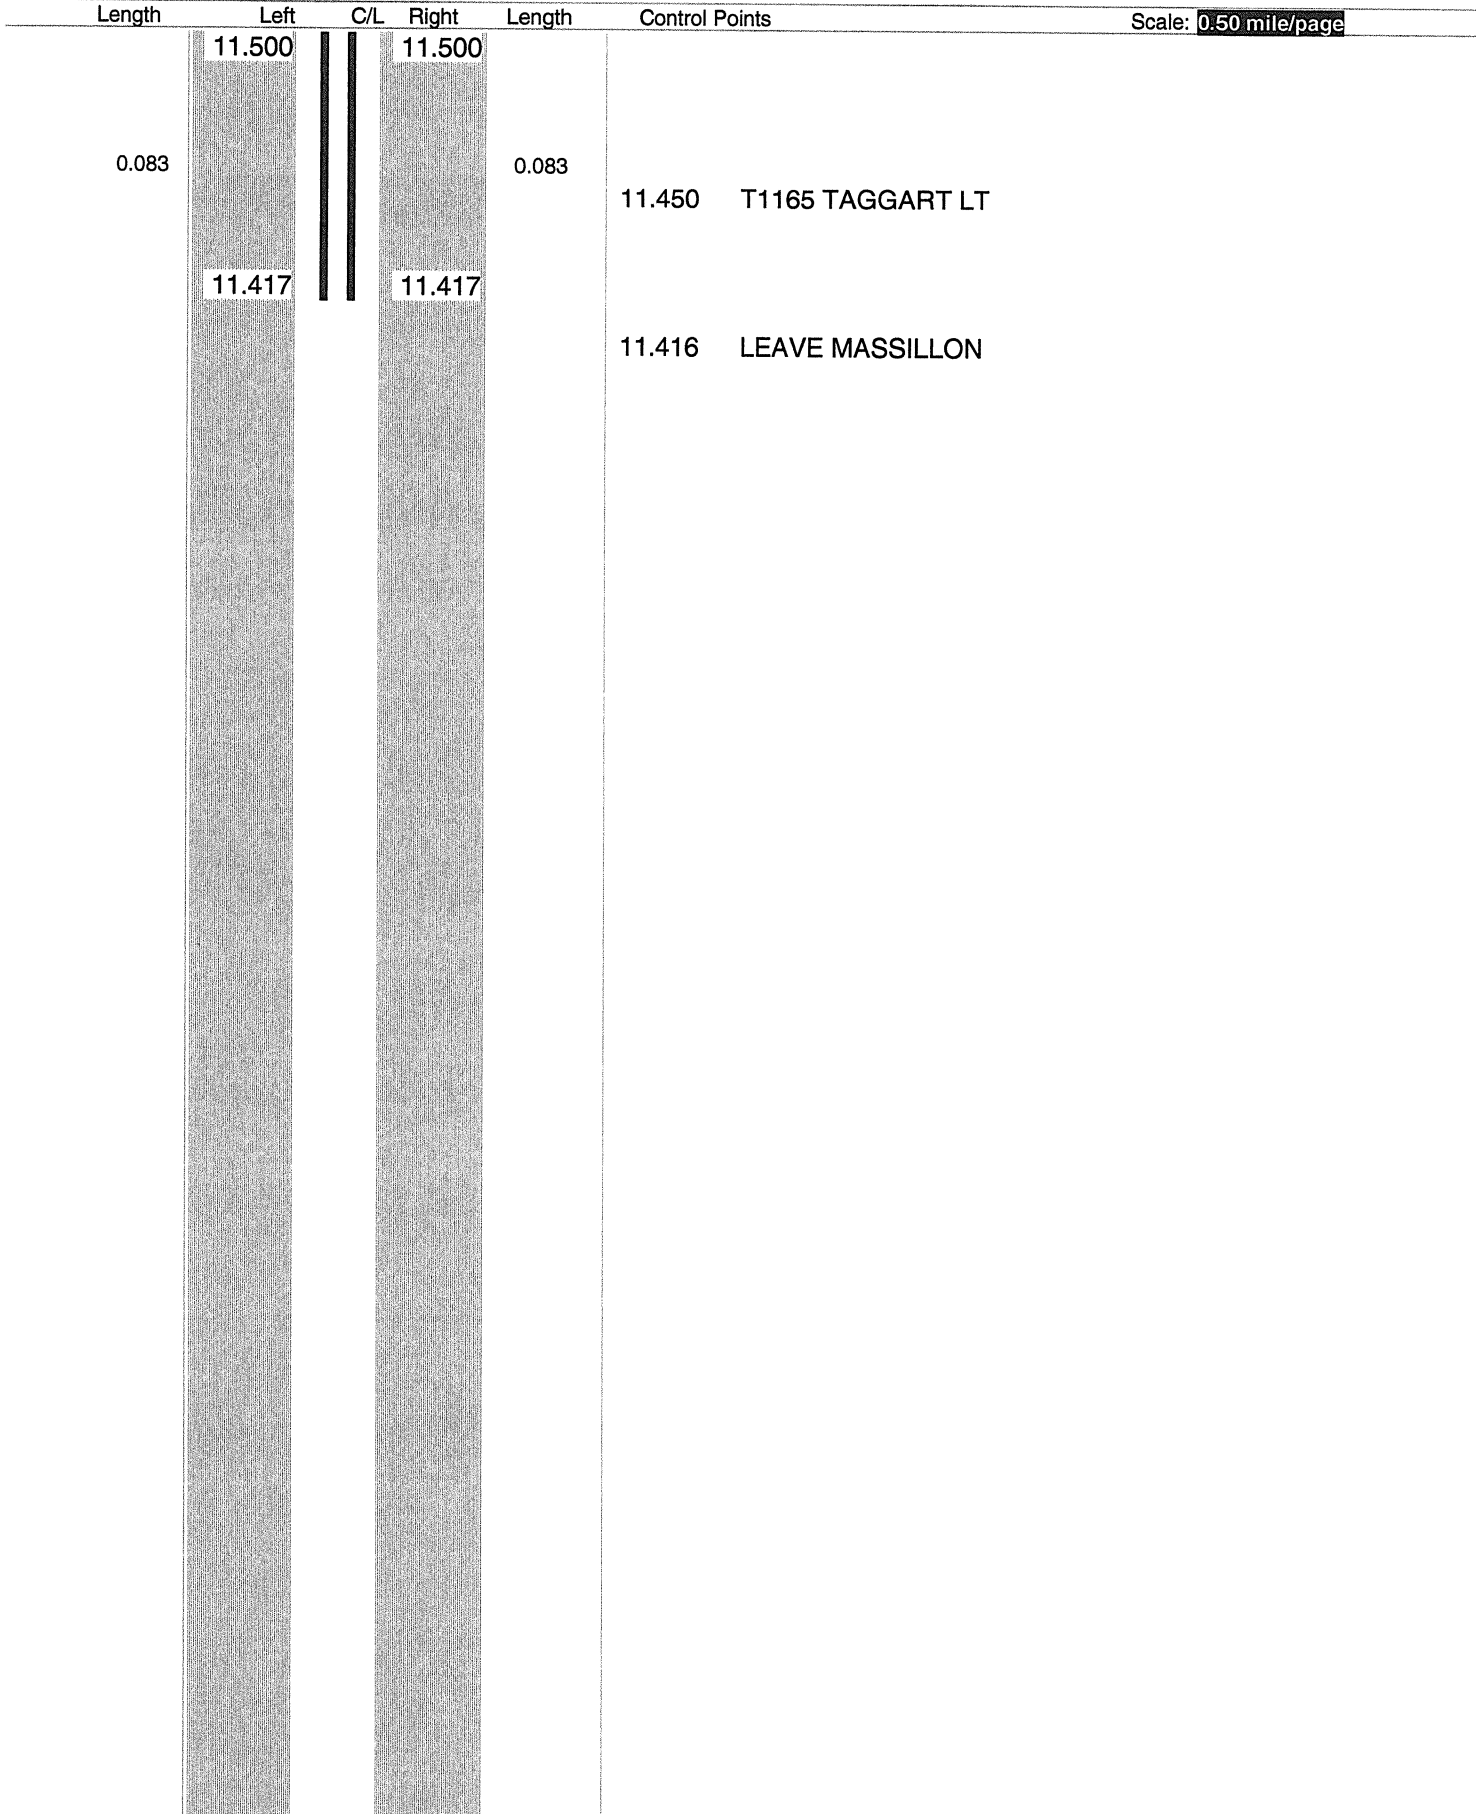

Sheet total equivalent length of solid line: 0.166

Accum. total: 9.893

© 2004 - MasterMind Systems, Inc. - Traffic Safety Suite

ODOT Dist 4 - Stark County - FINAL
No Passing Zone Log (STA)

Page: 9 of 18


Route: **0241R (SSTASR00241**C)**

Length: **17.911**

Direction: **East**

From: **0.000 LEAVE WAY CO**

To: **17.911 ENTER SUM CO**

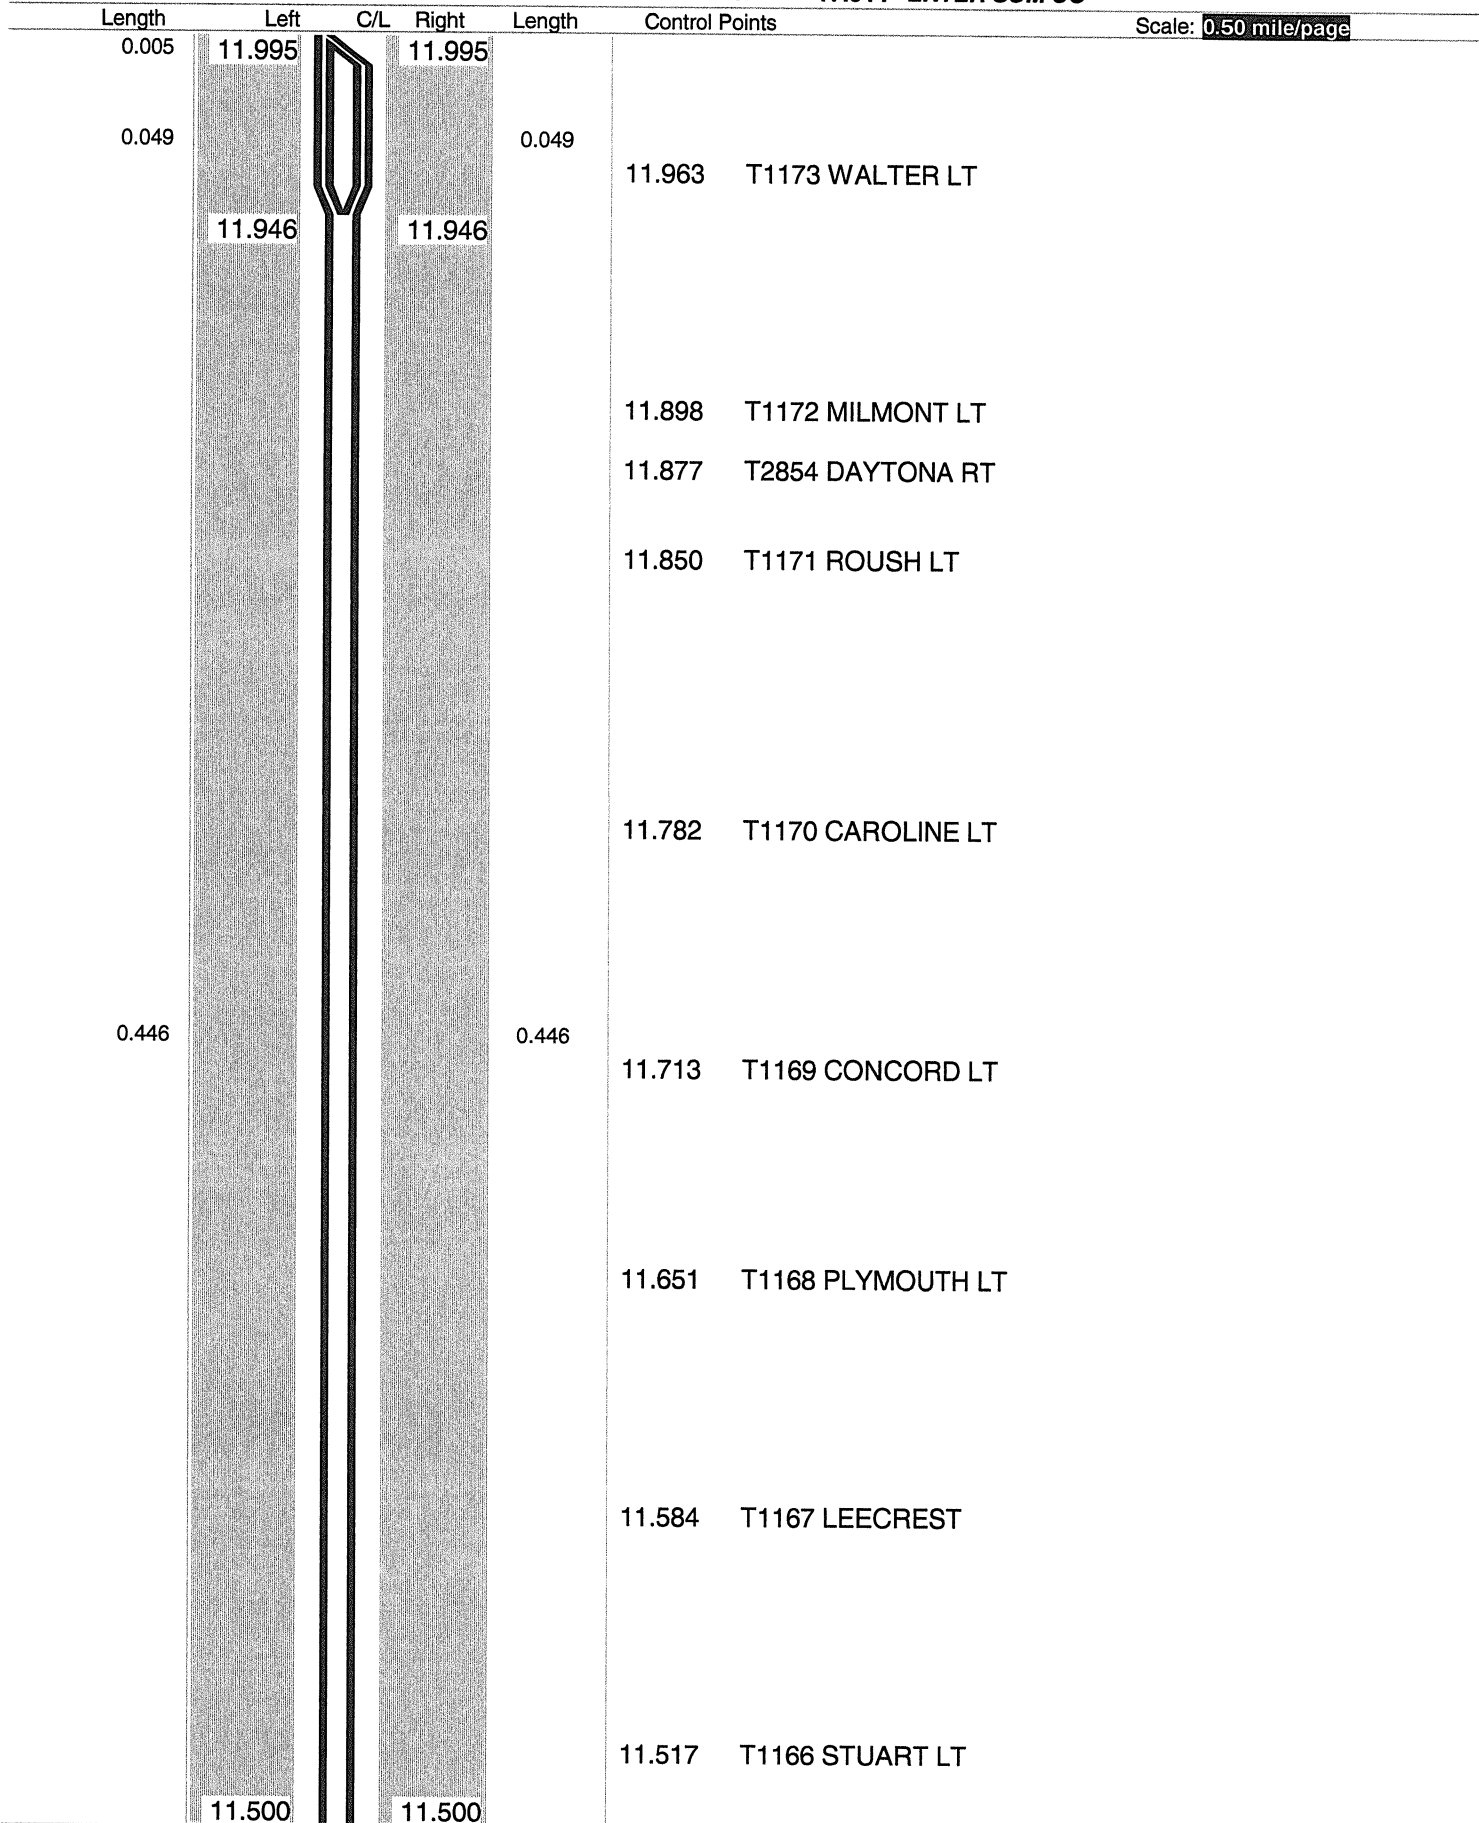

Sheet total equivalent length of solid line: 1.098

Accum. total: 10.991

© 2004 - MasterMind Systems, Inc. - Traffic Safety Suite

ODOT Dist 4 - Stark County - FINAL No Passing Zone Log (STA)

Page: 10 of 18


Route: 0241R (SSTASR00241**C)

Length: 17.911

Direction: East

From: 0.000 LEAVE WAY CO

To: 17.911 ENTER SUM CO

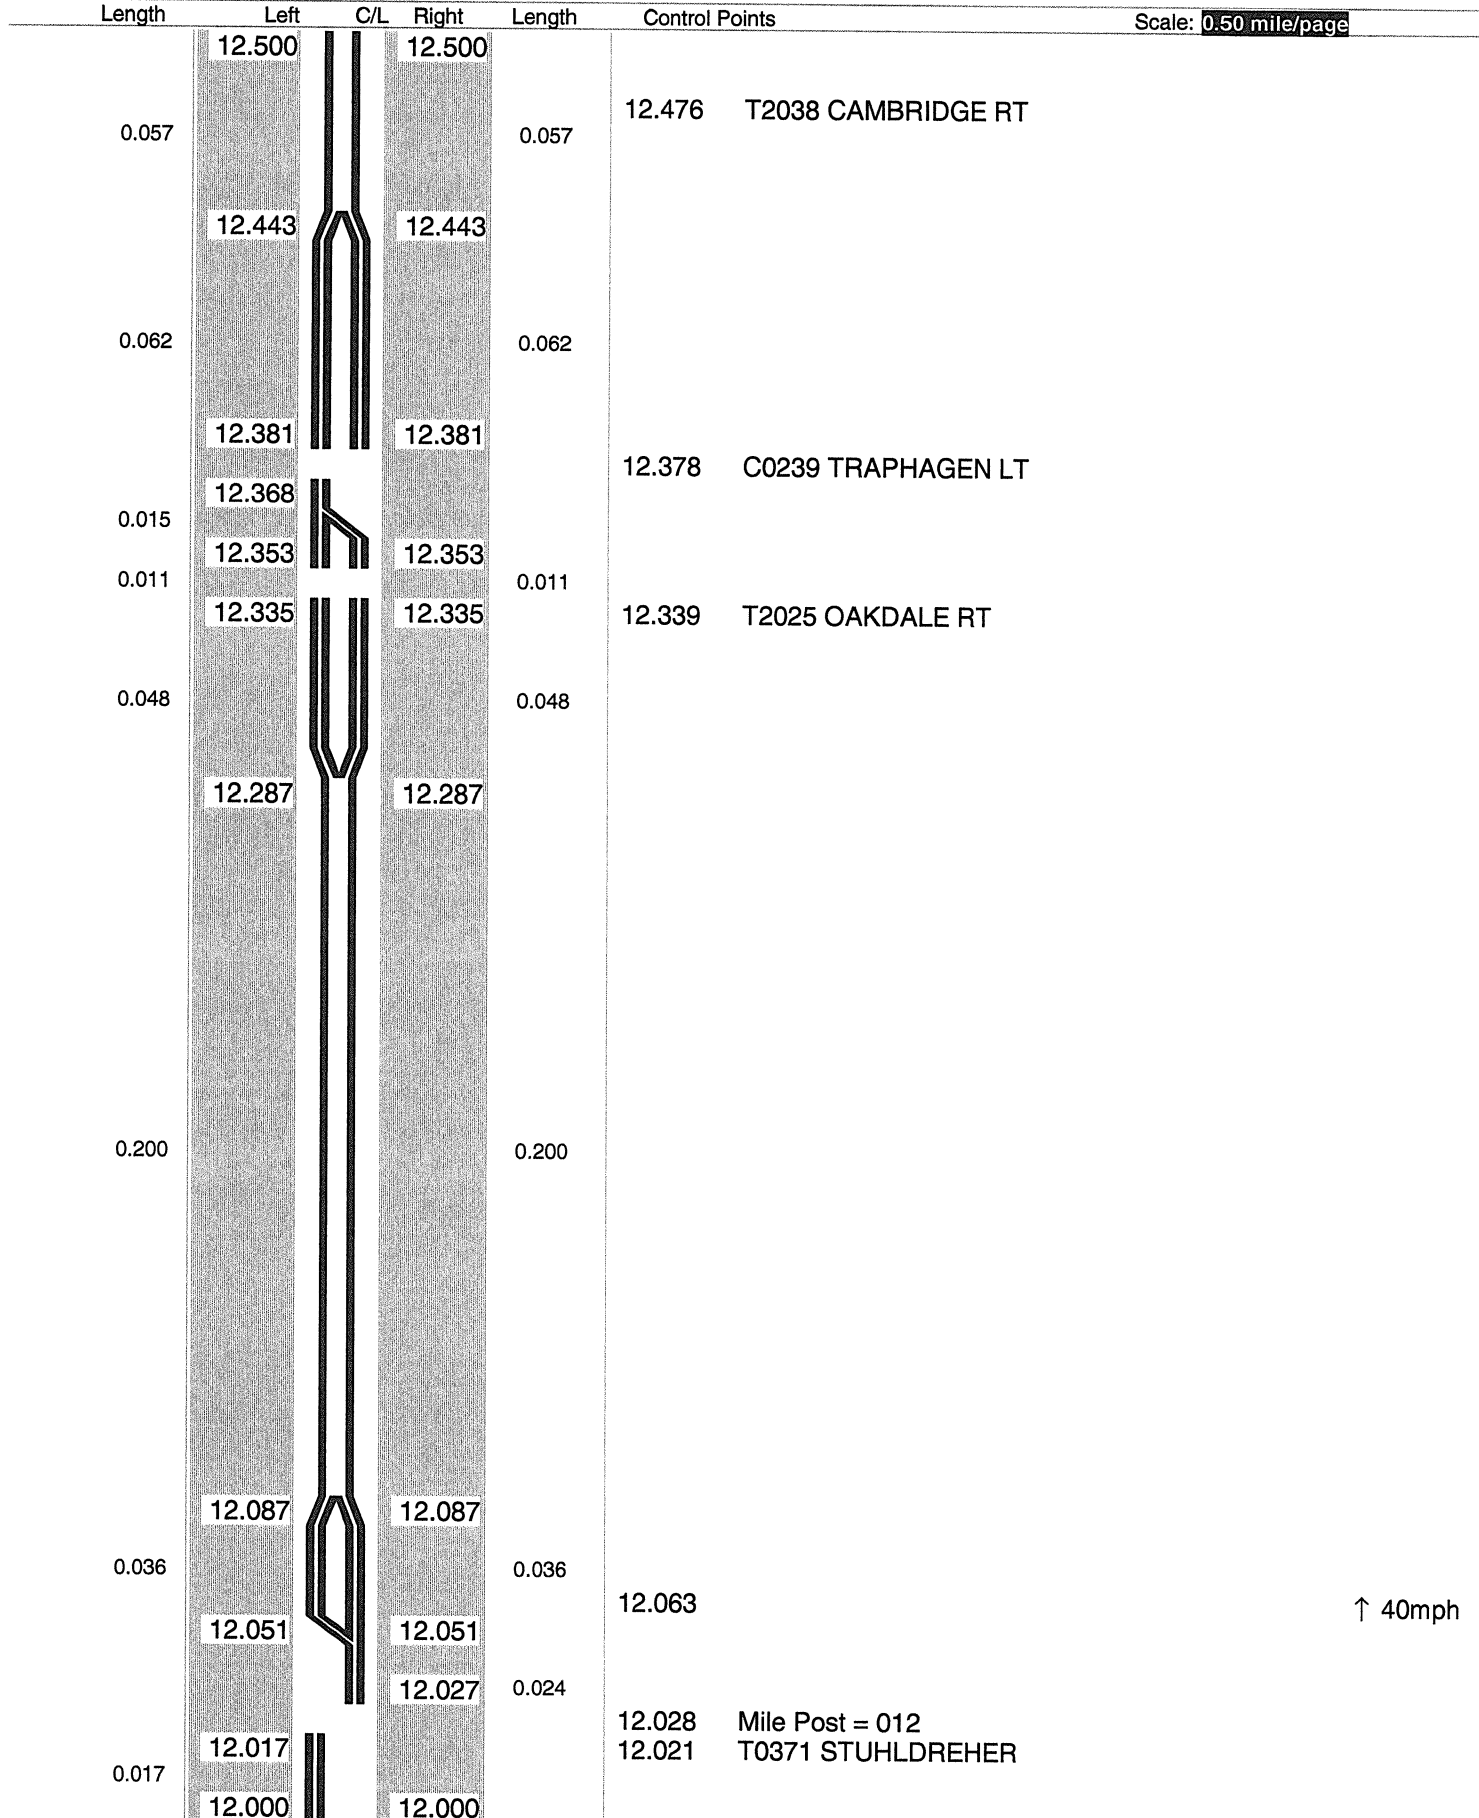

Sheet total equivalent length of solid line: 1.254

Accum. total: 12.245

© 2004 - MasterMind Systems, Inc. - Traffic Safety Suite

ODOT Dist 4 - Stark County - FINAL

Page: 11 of 18

Route: 0241R (SSTASR00241**C)

Length: **17.911** Direction: **East**

From: 0.000 **LEAVE WAY CO**

To: **17.911 ENTER SUM CO**

[illegible]

Sheet total equivalent length of solid line: 1.000


Accum. total: 13.245

© 2004 - MasterMind Systems, Inc. - Traffic Safety Suite

Page: 1 of 7

From: 13.000 LEAVE WAY CO
To: 16.000 ENTER SUM CO

Length	Left	C/L	Right	Length	Control Points	Scale: 0.50 mile/page
--------	------	-----	-------	--------	----------------	-----------------------

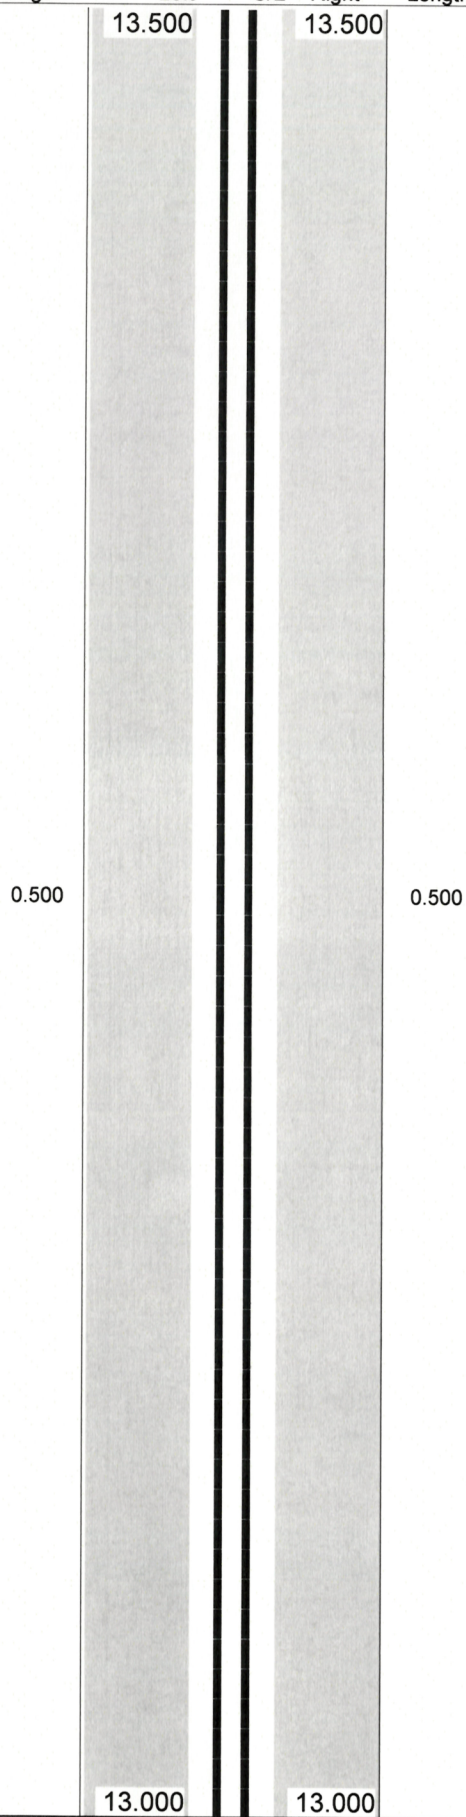

13.004 Mile Post = 013


ODOT District 4 **No Passing Zone Log (STA)**

Page: 2 of 7

Route: **0241R (SSTASR00241**C)**
 Length: **3.000** Direction: **East**

From: **13.000 LEAVE WAY CO**
 To: **16.000 ENTER SUM CO**

Scale: **0.50 mile/page**

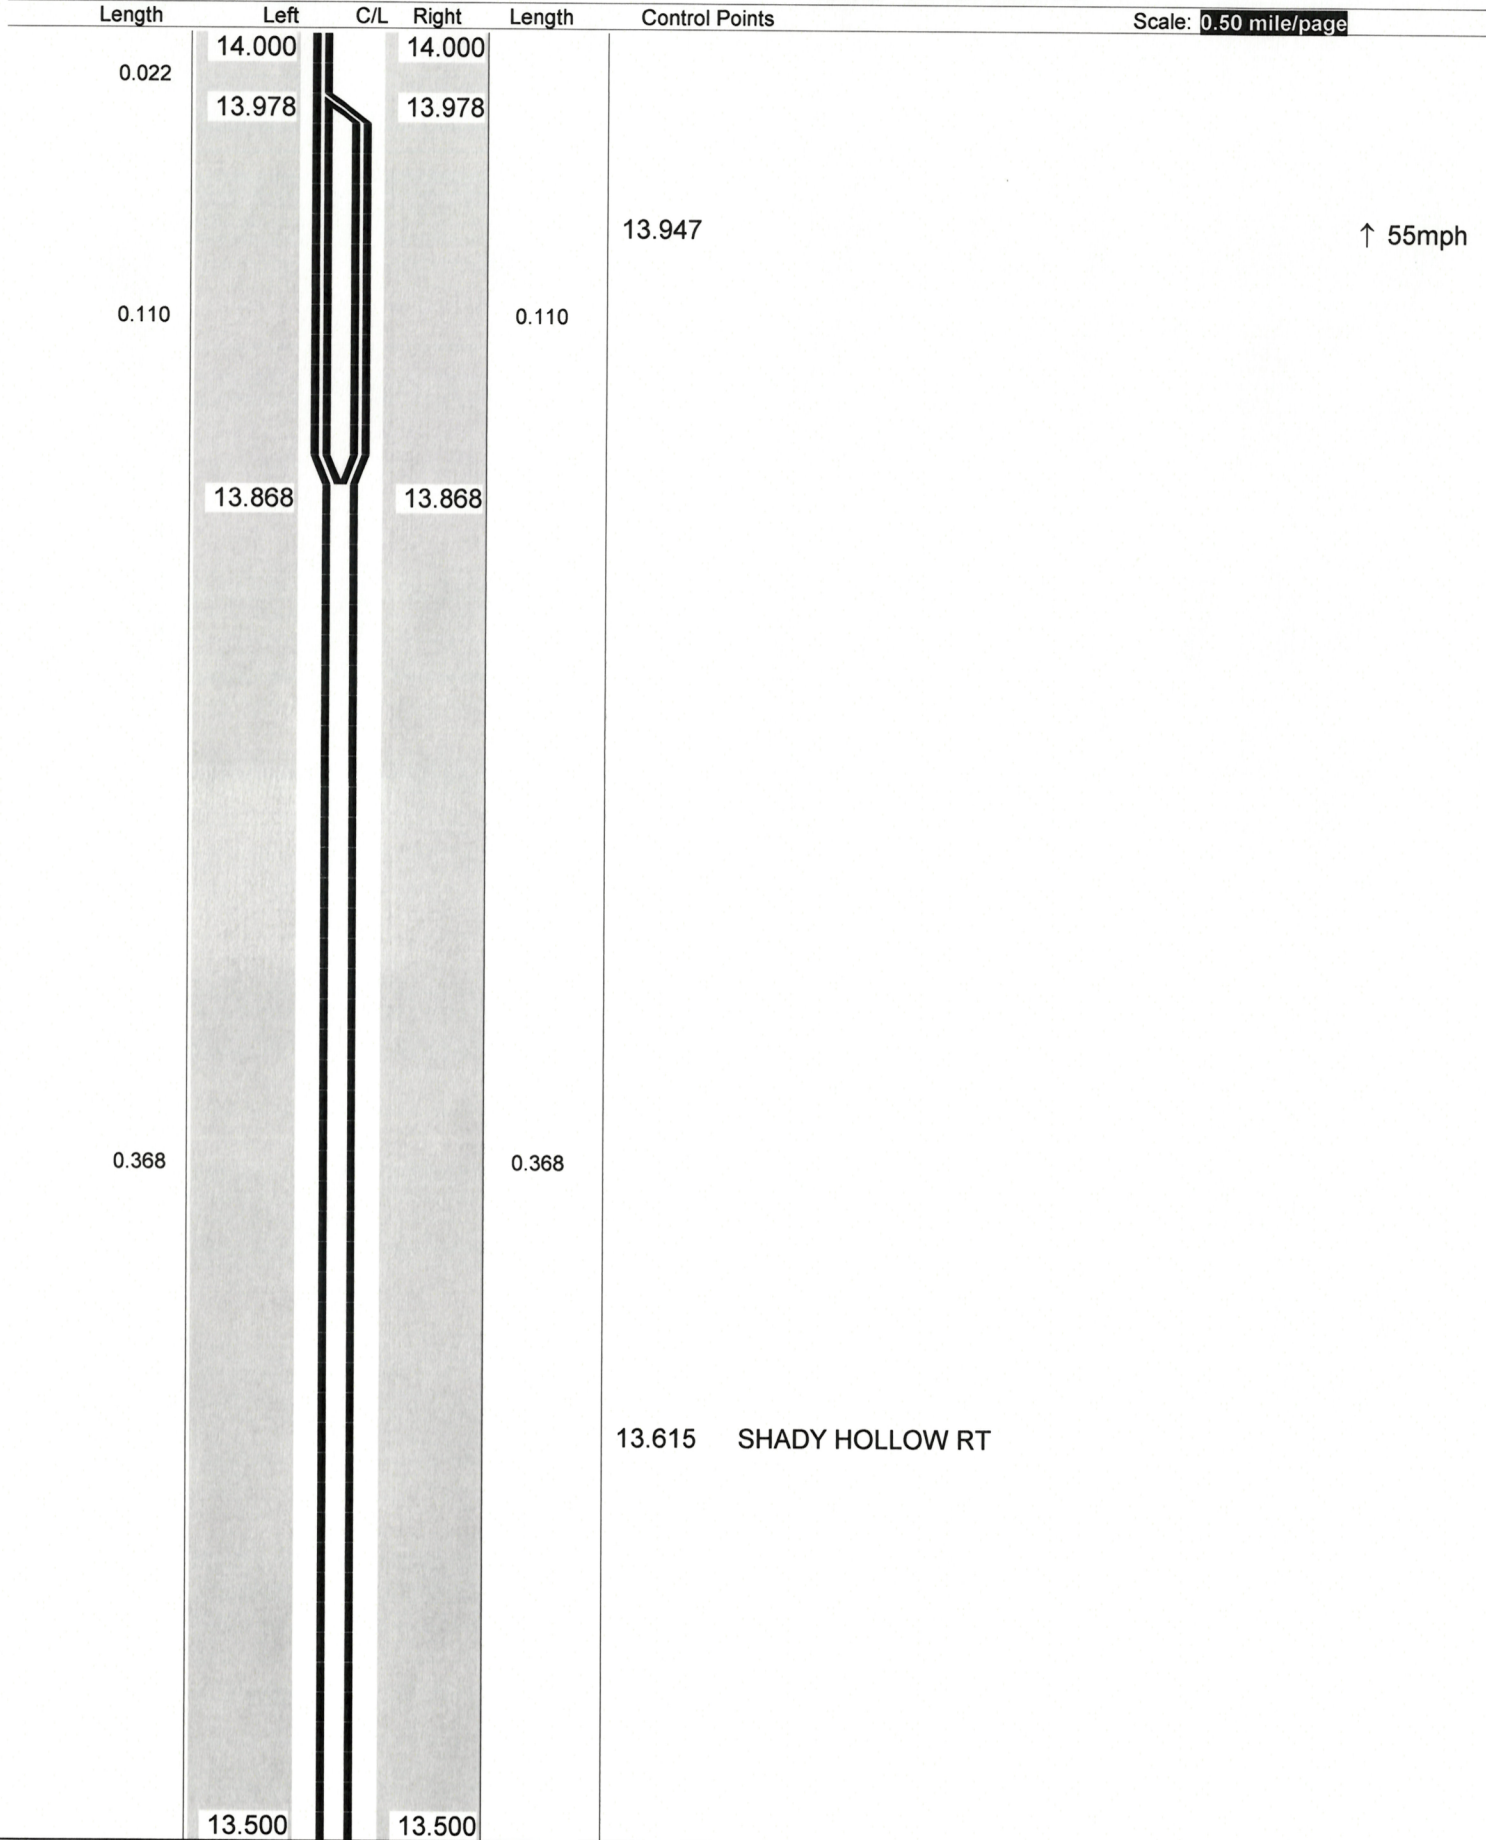

Sheet total equivalent length of solid line: 1.220

Accum. total: 2.220

© 2011 - MasterMind Systems, Inc. - Traffic Safety Suite

ODOT District 4 **No Passing Zone Log (STA)**

Route: **0241R (SSTASR00241**C)**


Length: **3.000**

Direction: **East**

From: **13.000 LEAVE WAY CO**

To: **16.000 ENTER SUM CO**

Scale: **0.50 mile/page**

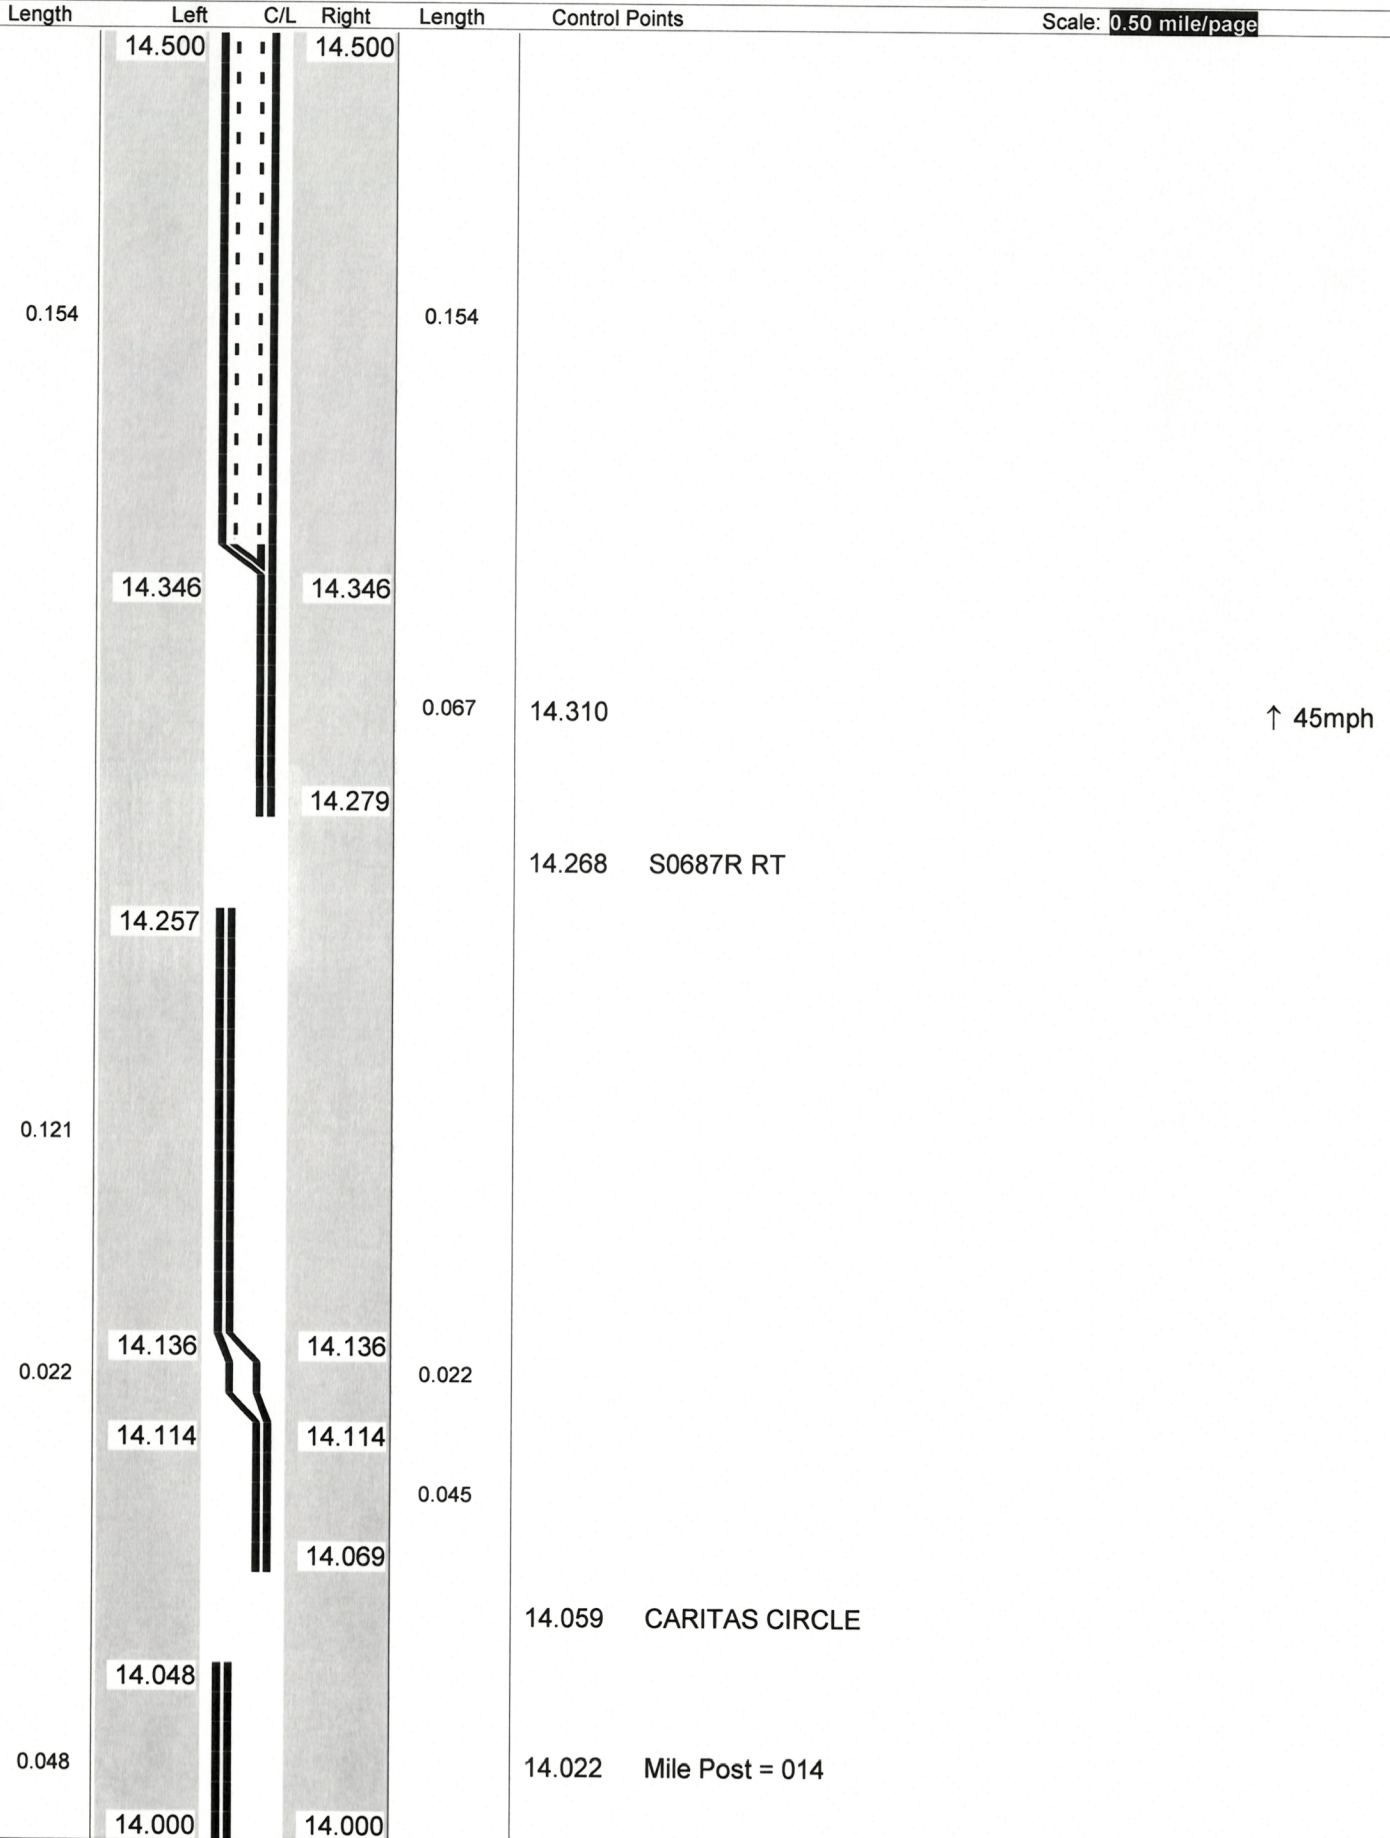


↑ 45mph

ODOT District 4
No Passing Zone Log (STA)

Route: **0241R (SSTASR00241**C)**
 Length: **3.000** Direction: **East**

From: **13.000 LEAVE WAY CO**
 To: **16.000 ENTER SUM CO**

Scale: **0.50 mile/page**

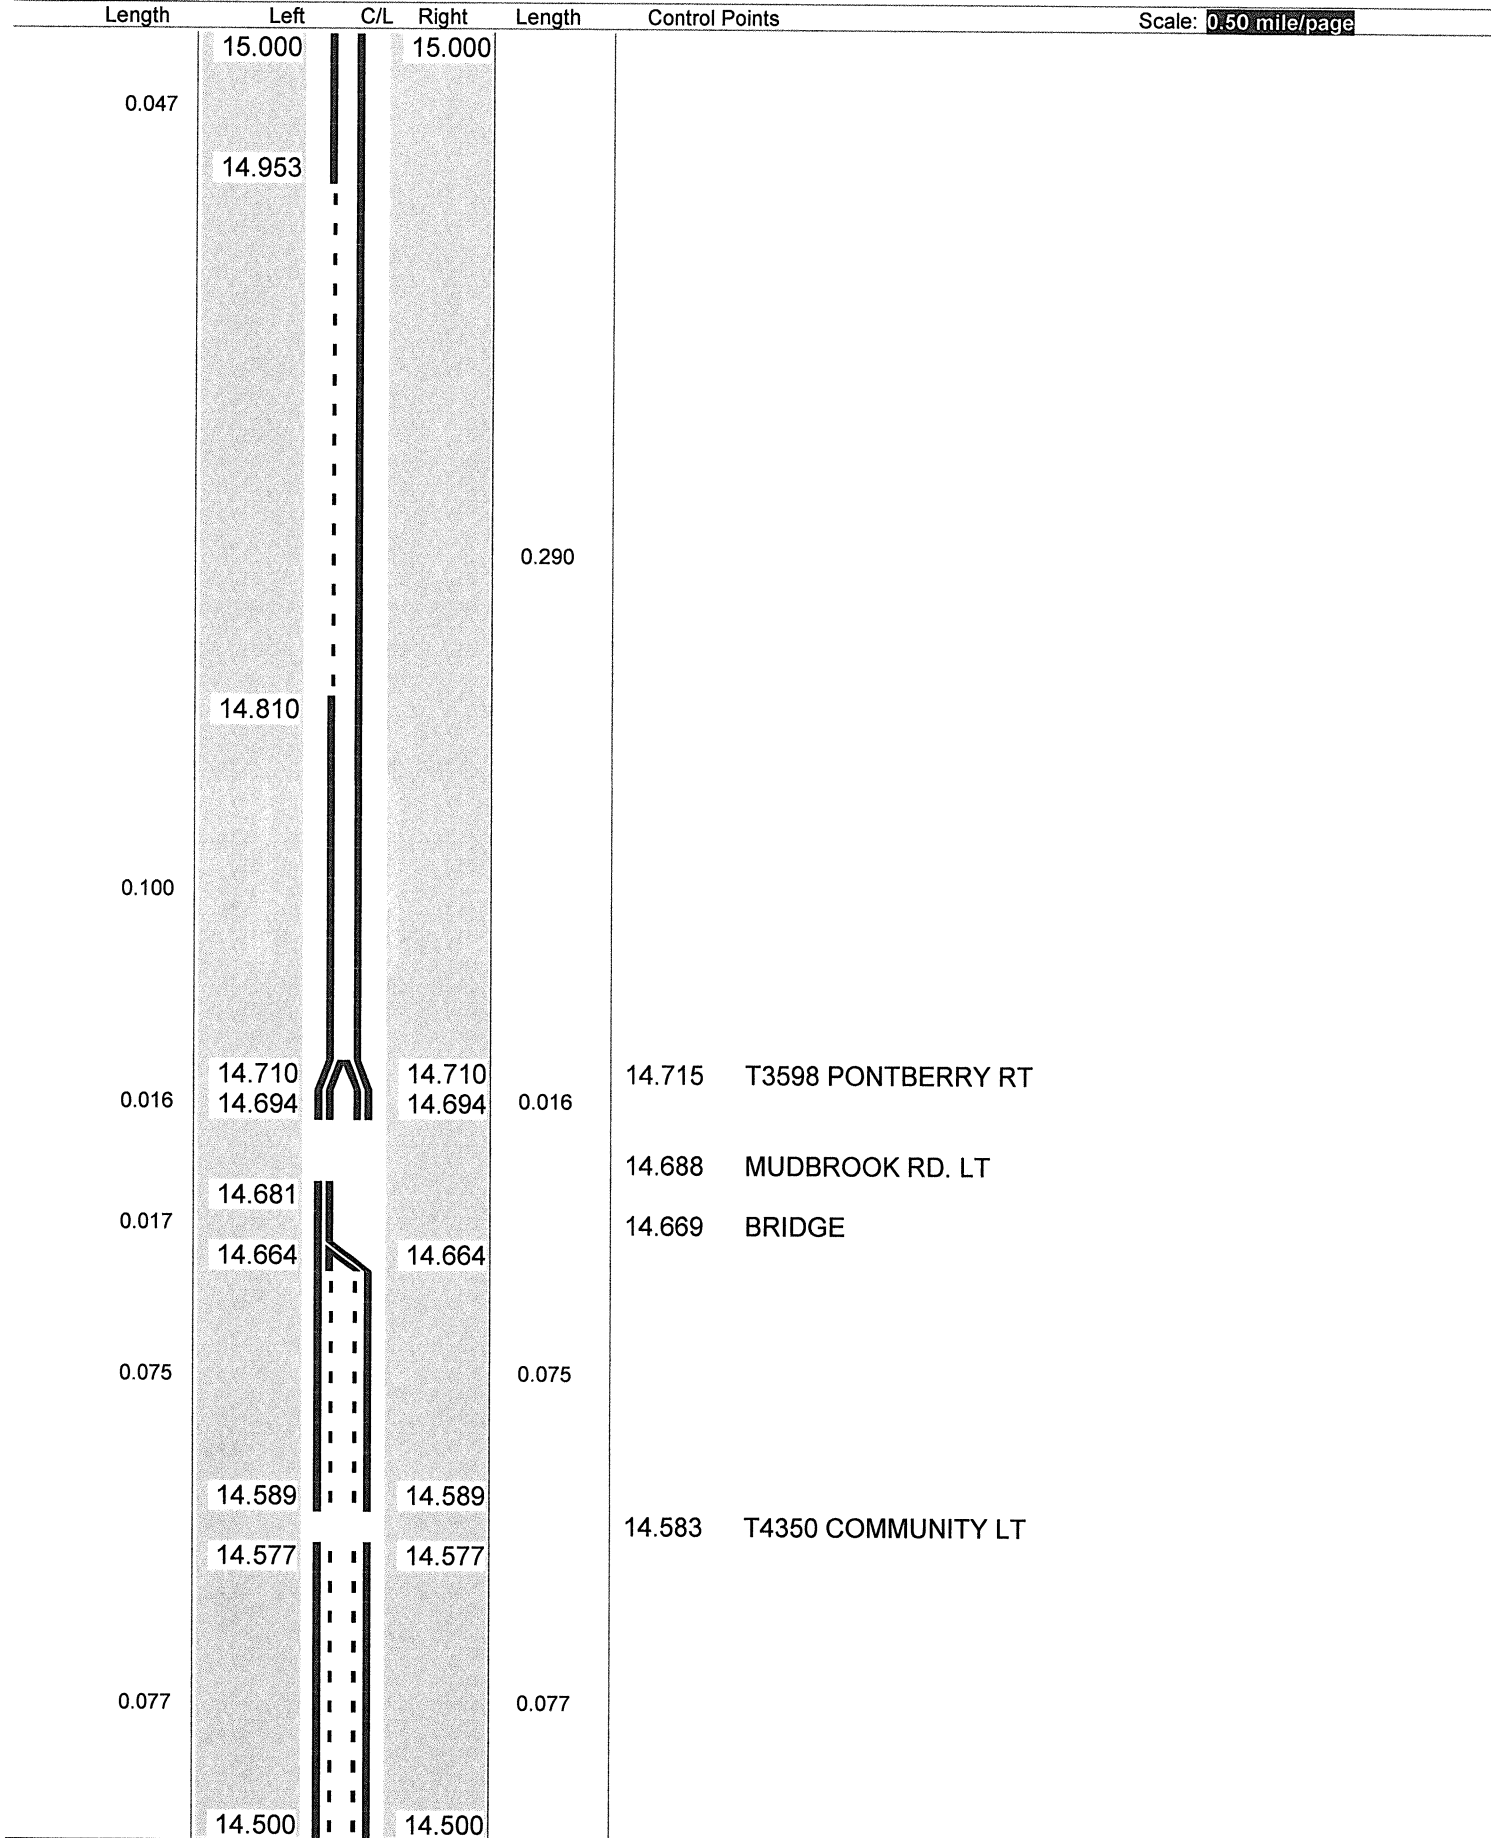

ODOT District 4 No Passing Zone Log (STA)

Page: 1 of 3

Route: 0241R (SSTASR00241**C)

Length: 1.000

Direction: East

From: 15.000 LEAVE WAY CO

To: 16.000 ENTER SUM CO

Scale: 0.50 mile/page

Length

Left

C/L

Right

Length

Control Points

0.341

15.341

15.208

0.208

15.270 T3358 CELINA LT

15.214 T4097 THORNWOOD RT

15.189 T2966 PINELANE LT

15.140 T2978 SUWANEE LT

15.024 Mile Post = 015

15.000

15.000

Sheet total equivalent length of solid line: 0.622

Accum. total: 0.622


© 2011 - MasterMind Systems, Inc. - Traffic Safety Suite

ODOT Dist 4 - Stark County - FINAL No Passing Zone Log (STA)

Page: 16 of 18

Route: **0241R (SSTASR00241**C)**
 Length: **17.911** Direction: **East**

From: **0.000 LEAVE WAY CO**
 To: **17.911 ENTER SUM CO**

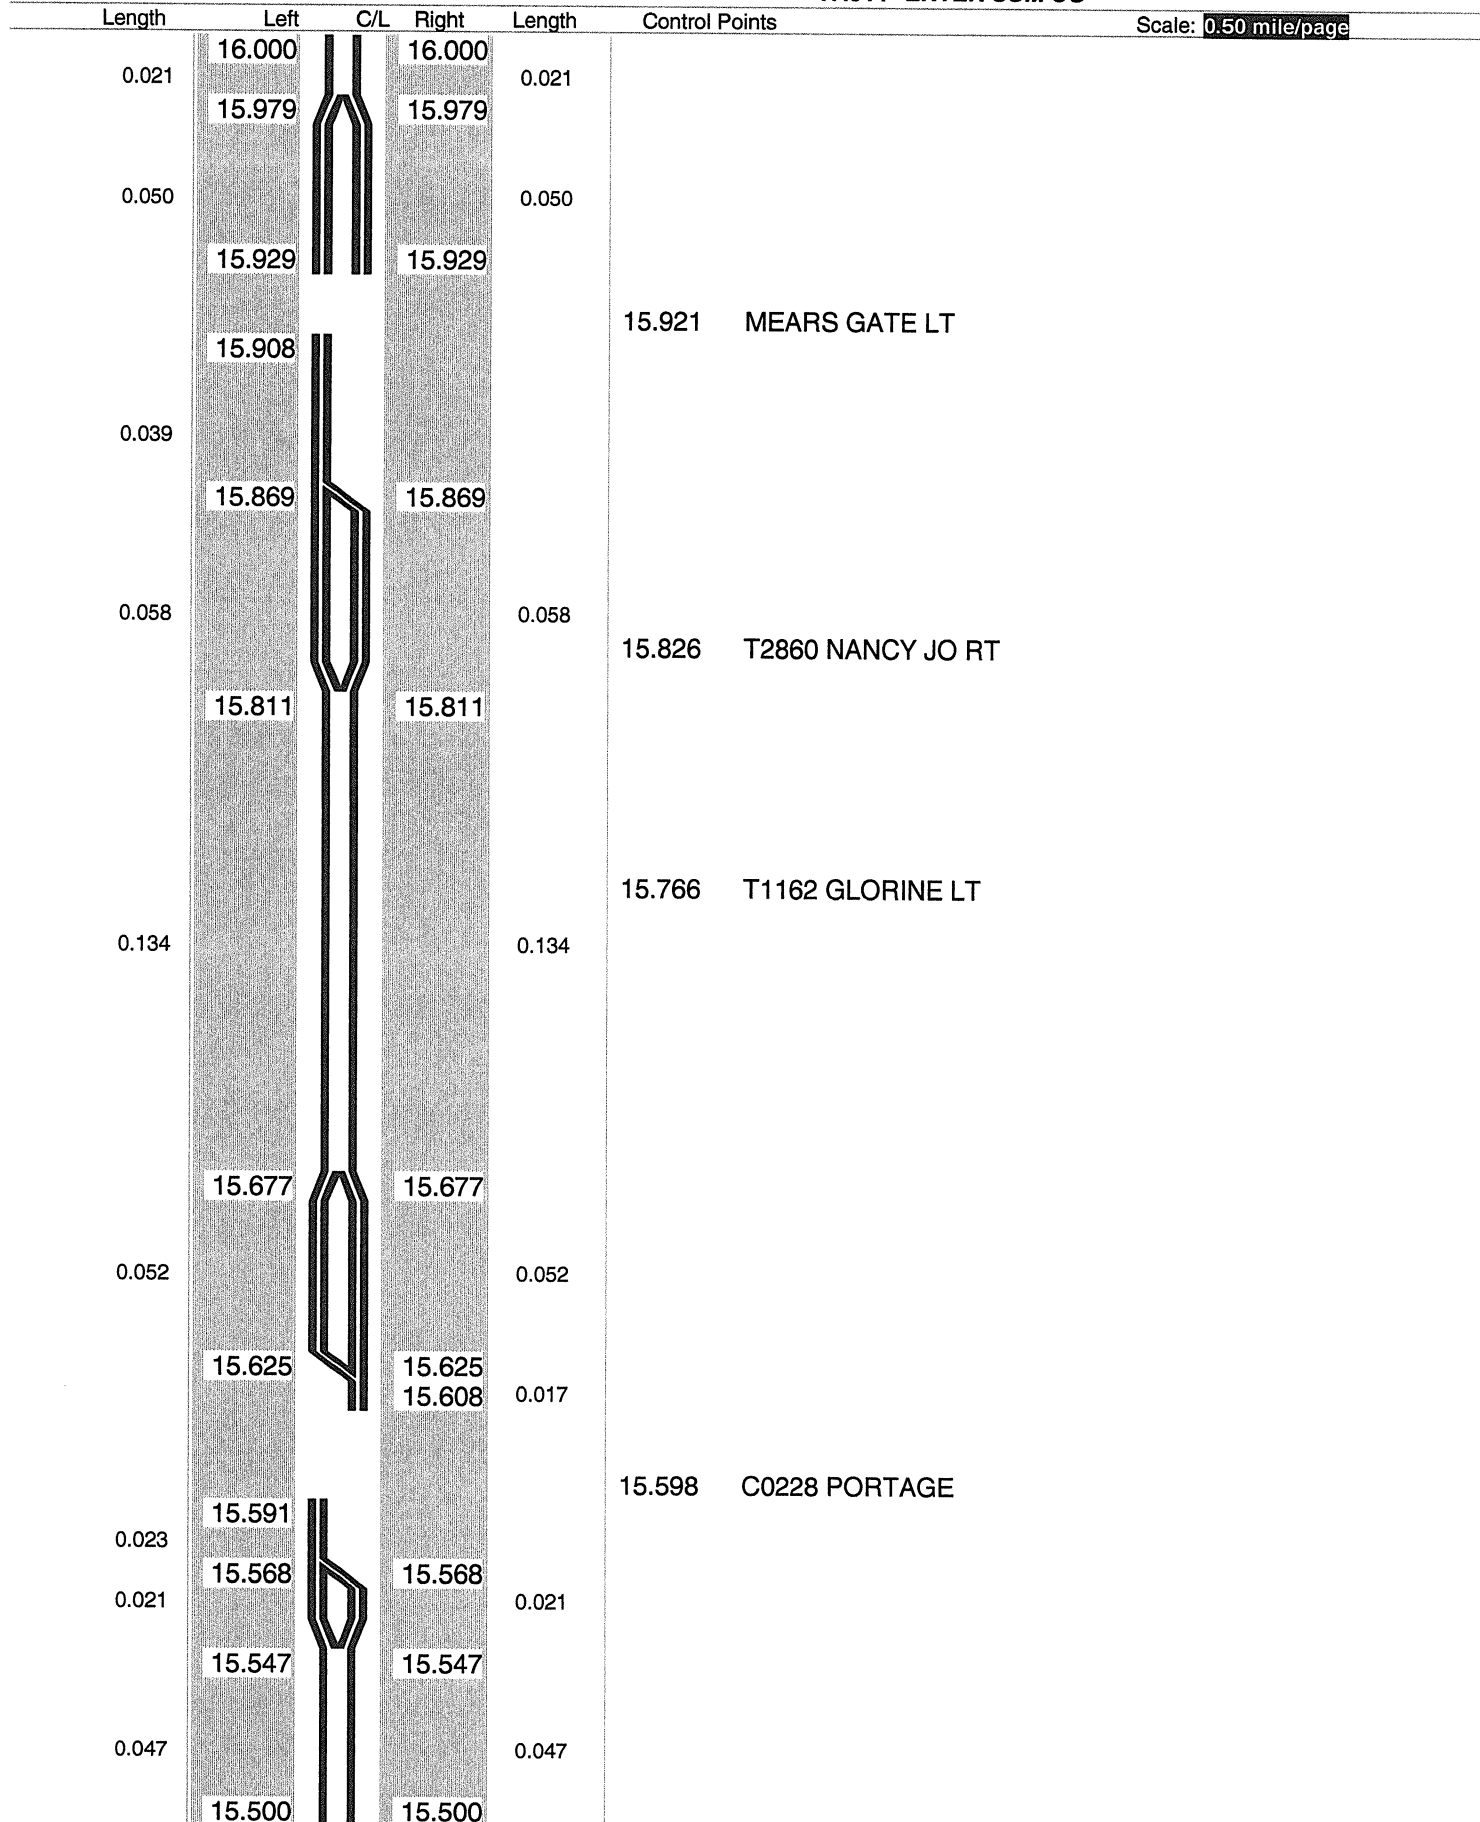

Sheet total equivalent length of solid line: 1.286

Accum. total: 18.853

© 2004 - MasterMind Systems, Inc. - Traffic Safety Suite

ODOT Dist 4 - Stark County - FINAL No Passing Zone Log (STA)


Route: 0241R (SSTASR00241**C)

Length: 17.911

Direction: East

From: 0.000 LEAVE WAY CO

To: 17.911 ENTER SUM CO

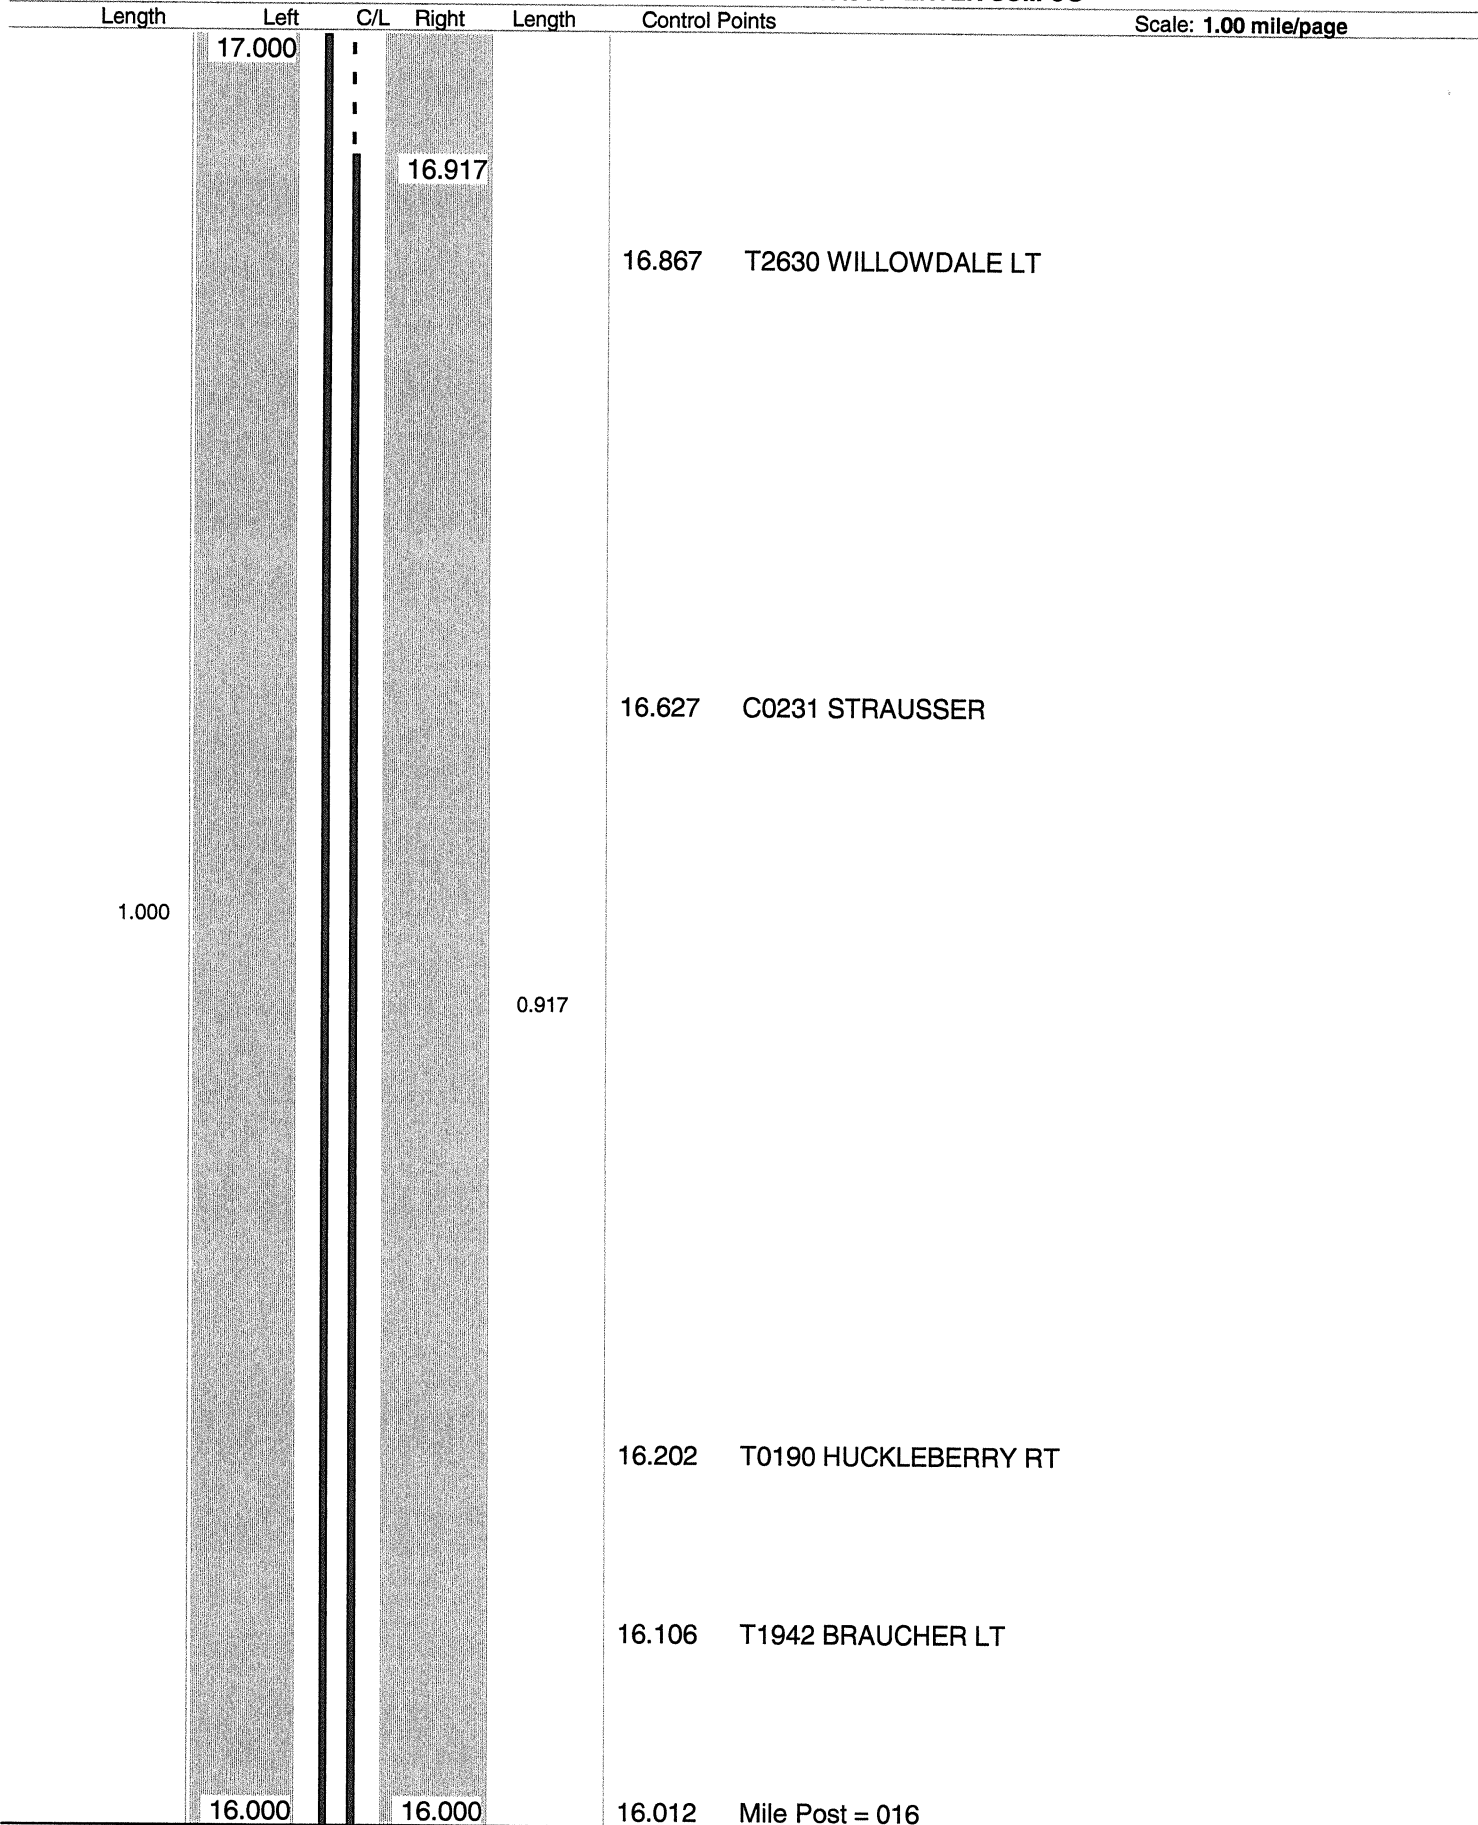

Sheet total equivalent length of solid line: 1.938

Accum. total: 20.791

ODOT Dist 4 - Stark County - FINAL No Passing Zone Log (STA)

Page: 18 of 18


Route: 0241R (SSTASR00241**C)

Length: 17.911

Direction: East

From: 0.000 LEAVE WAY CO

To: 17.911 ENTER SUM CO

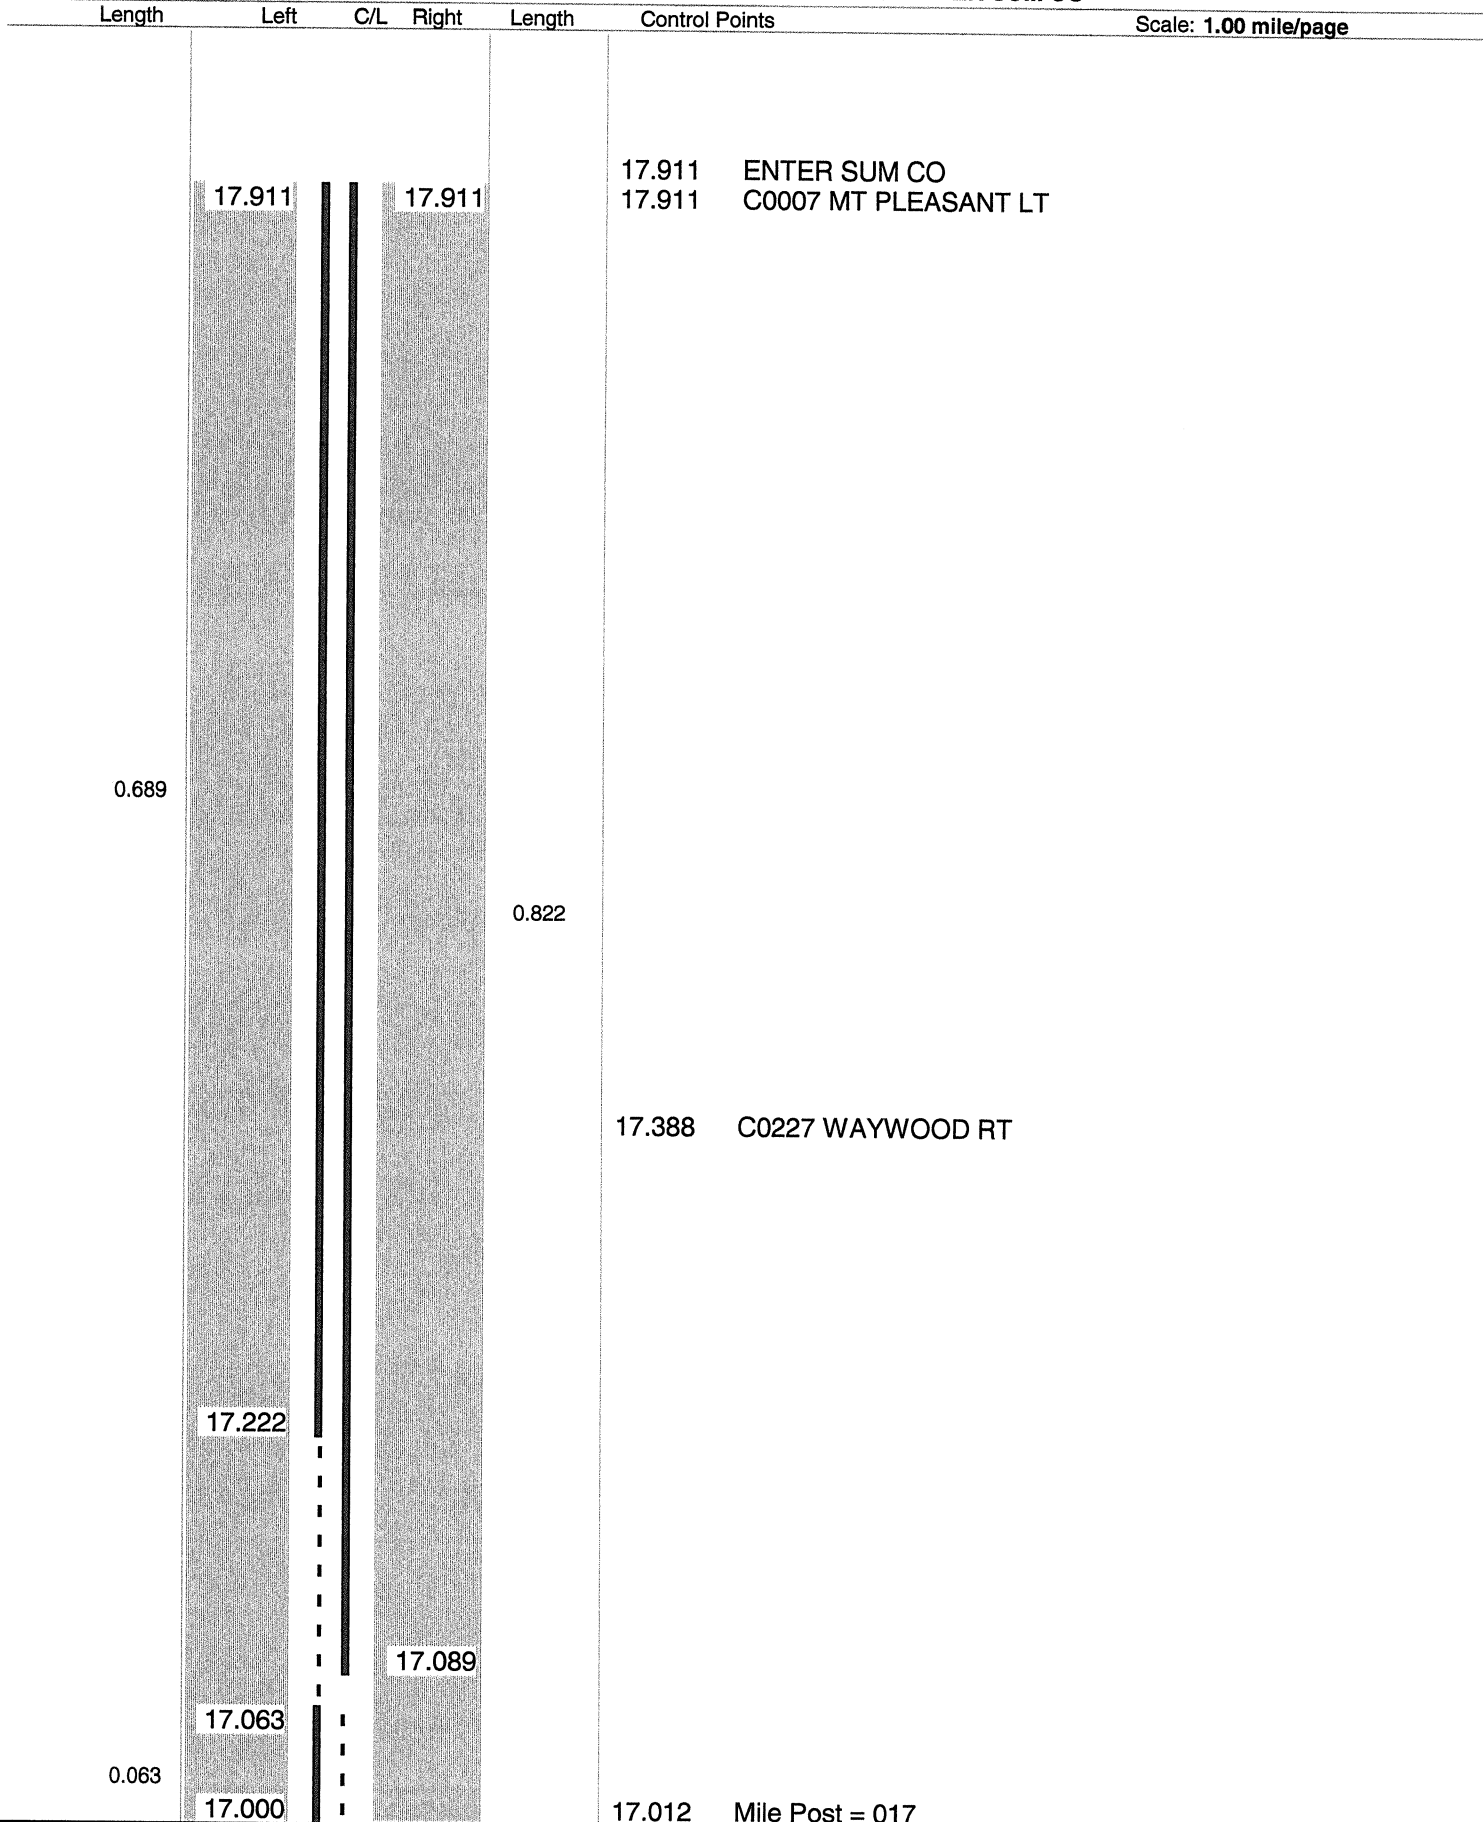

Sheet total equivalent length of solid line: 1.630

Accum. total: 22.421

© 2004 - MasterMind Systems, Inc. - Traffic Safety Suite