

ODOT Dist 4 - Stark County - FINAL No Passing Zone Log (STA)

Page: 1 of 21


Route: 0093R (SSTASR00093**C)

Length: 20.640

Direction: North

From: 0.000 LEAVE TUS CO

To: 20.640 ENTER SUM CO

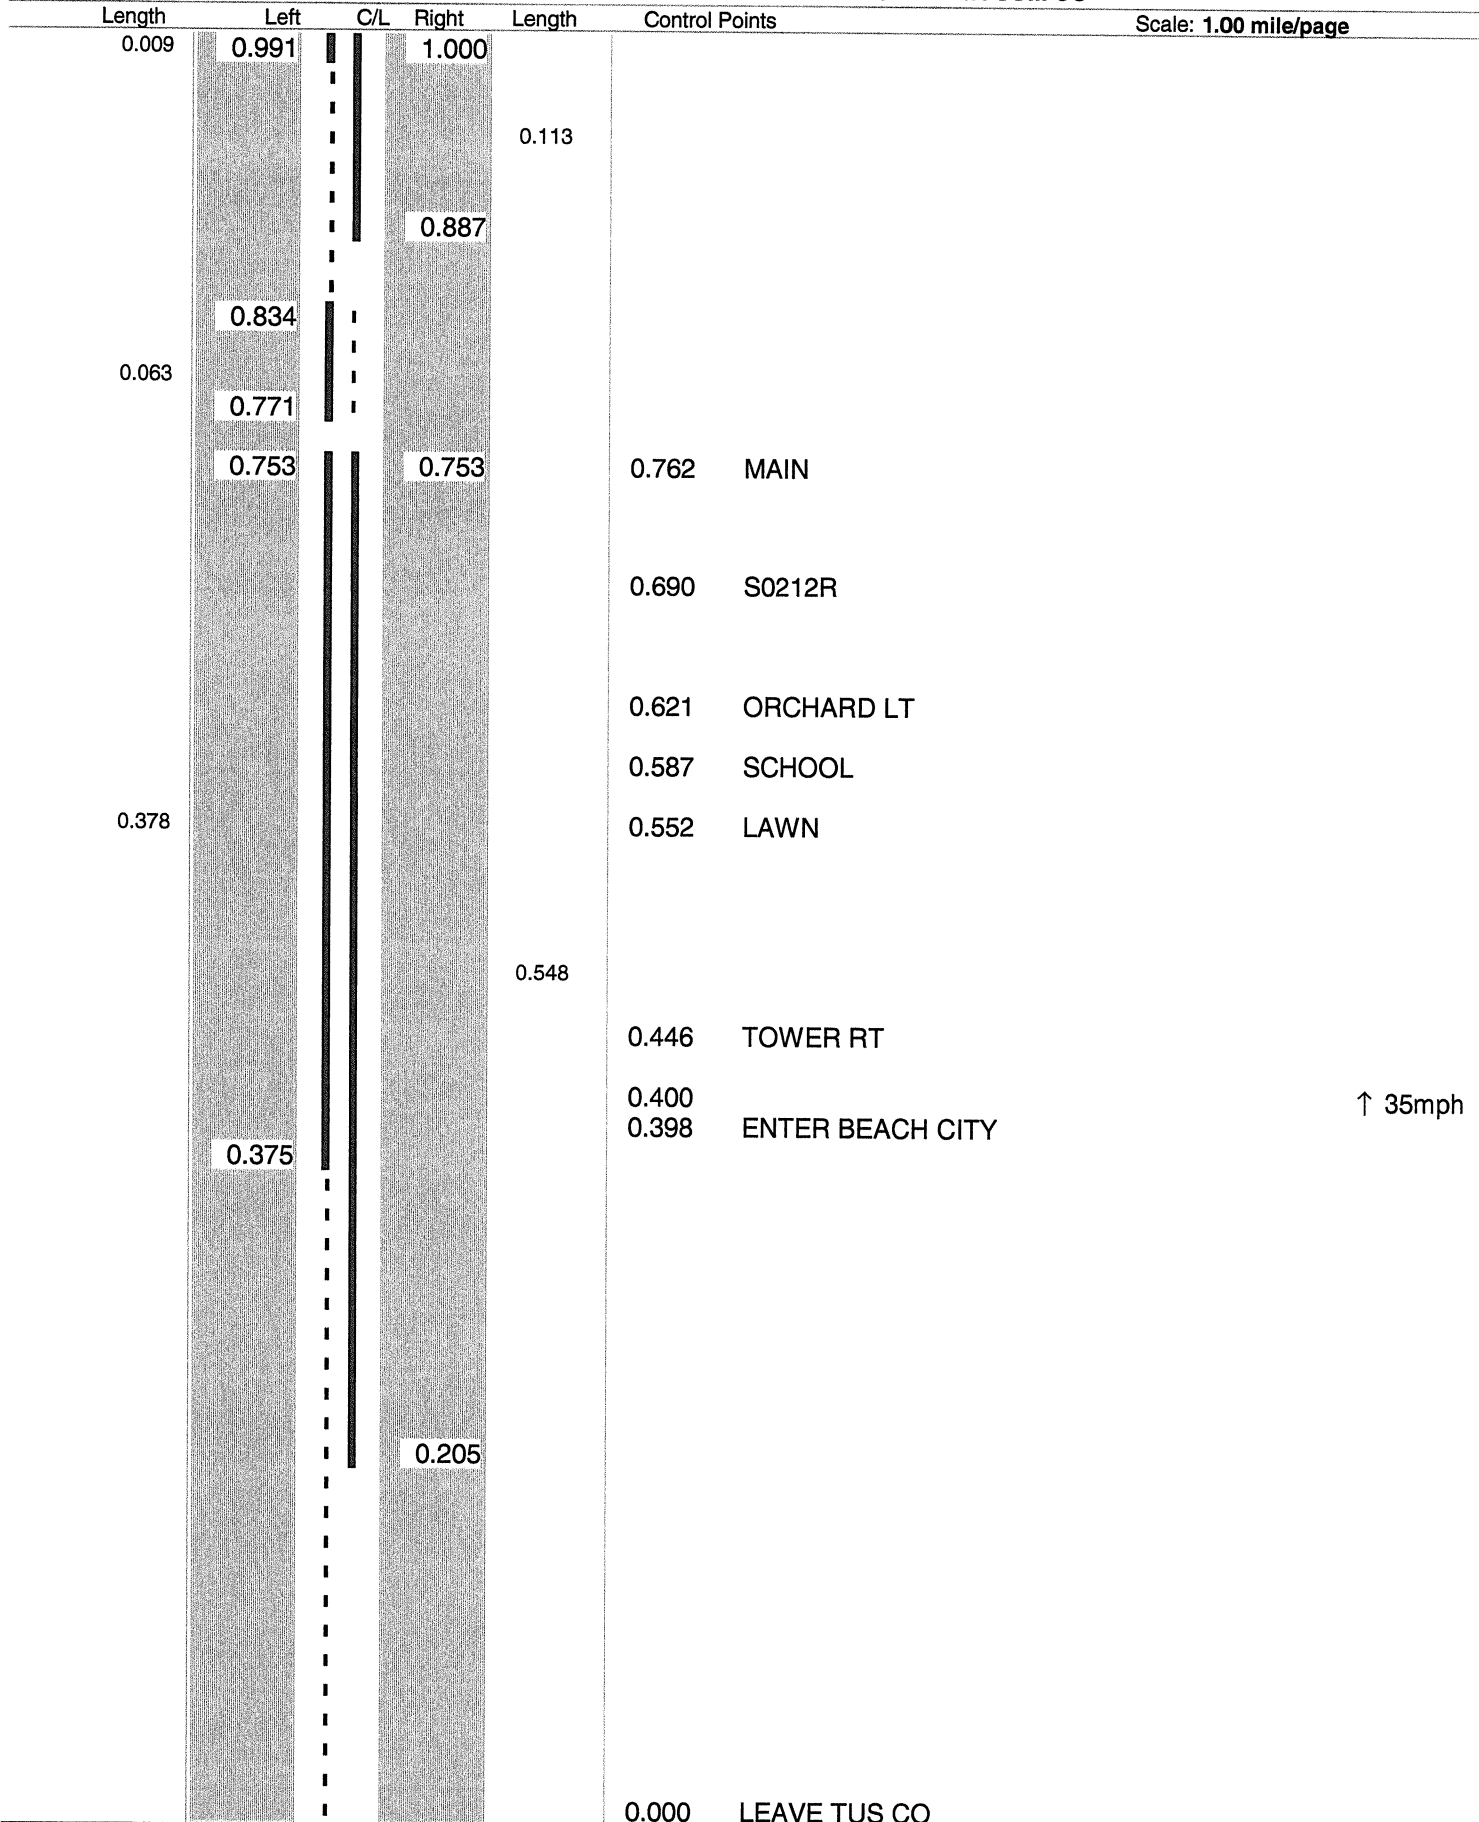

Sheet total equivalent length of solid line: 1.260

Accum. total: 1.260

© 2004 - MasterMind Systems, Inc. - Traffic Safety Suite

ODOT Dist 4 - Stark County - FINAL No Passing Zone Log (STA)


Page: 2 of 21

Route: **0093R (SSTASR00093**C)**

Length: **20.640** Direction: **North**

From: **0.000 LEAVE TUS CO**

To: **20.640 ENTER SUM CO**

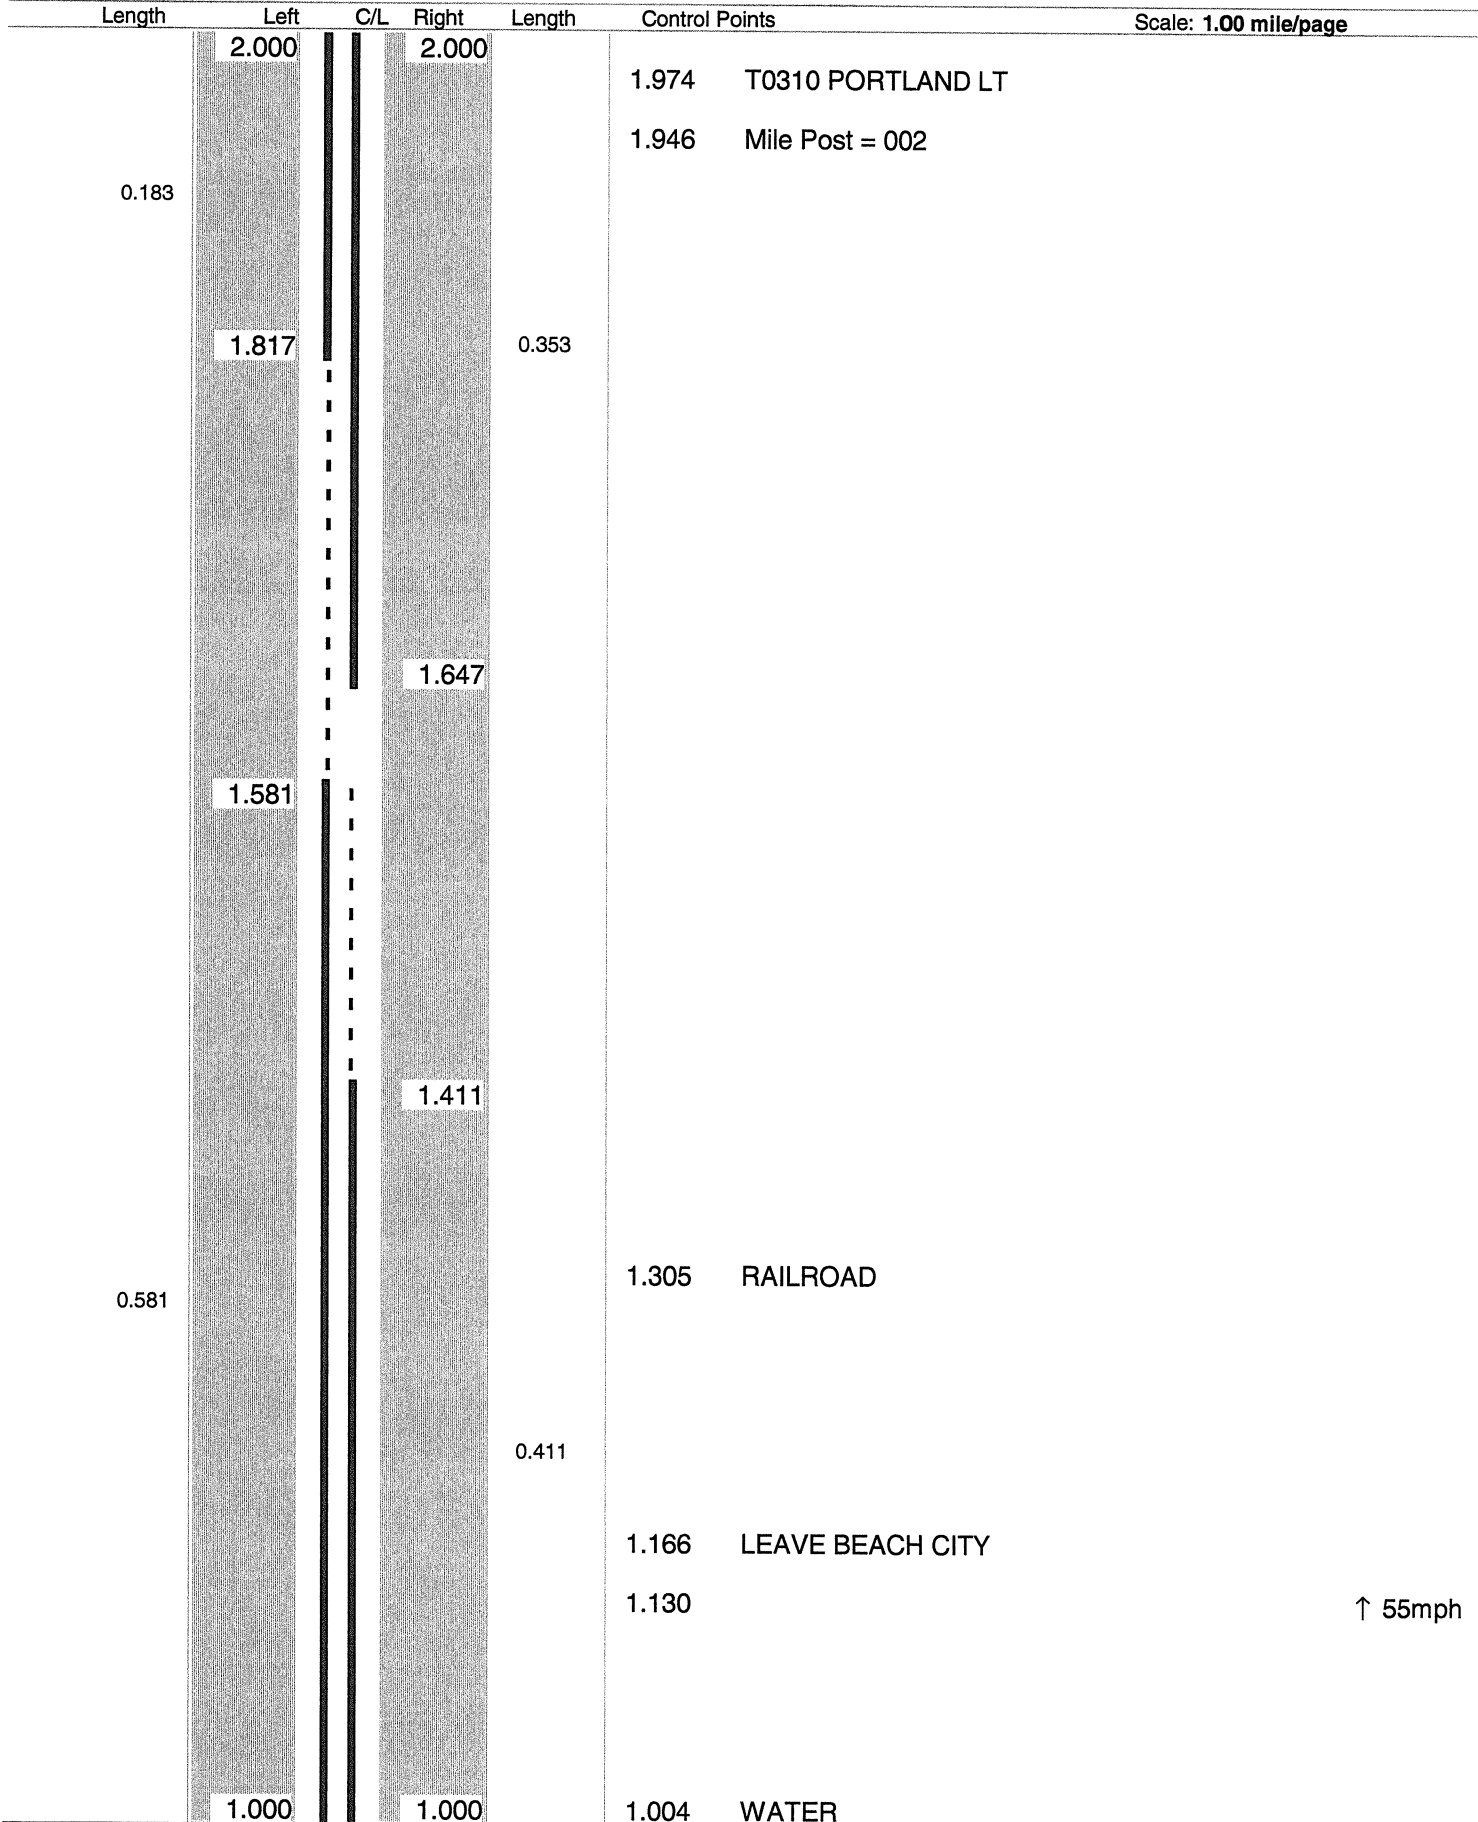

Sheet total equivalent length of solid line: 1.630

Accum. total: 2.890

ODOT Dist 4 - Stark County - FINAL No Passing Zone Log (STA)


Route: 0093R (SSTASR00093**C)

Length: 20.640

Direction: North

From: 0.000 LEAVE TUS CO

To: 20.640 ENTER SUM CO

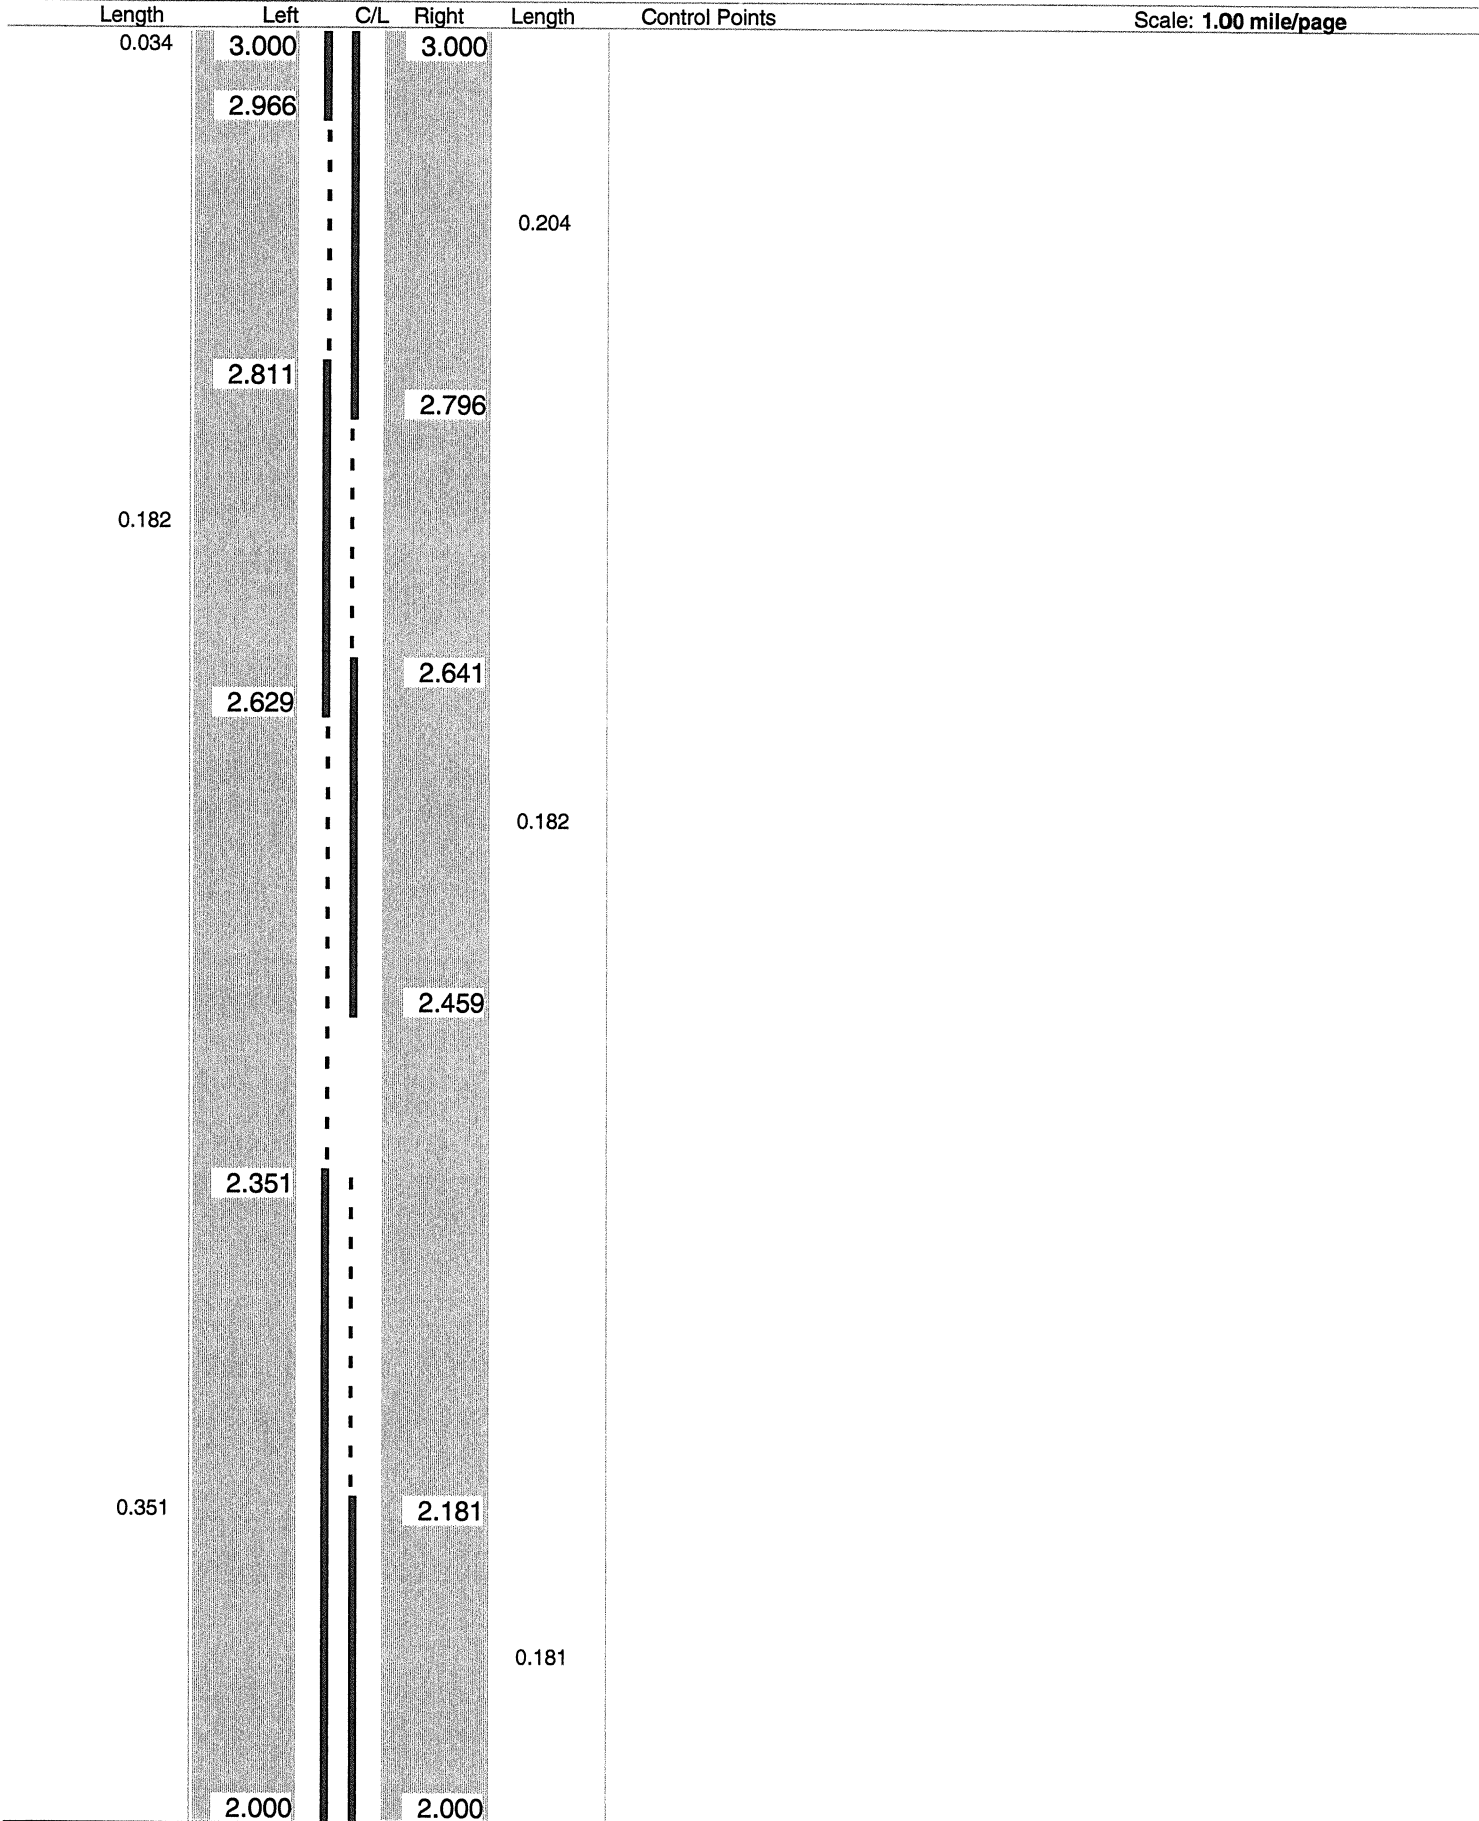

Sheet total equivalent length of solid line: 1.324

Accum. total: 4.214

ODOT Dist 4 - Stark County - FINAL No Passing Zone Log (STA)

Page: 5 of 21


Route: **0093R (SSTASR00093**C)**

Length: **20.640**

Direction: **North**

From: **0.000 LEAVE TUS CO**

To: **20.640 ENTER SUM CO**

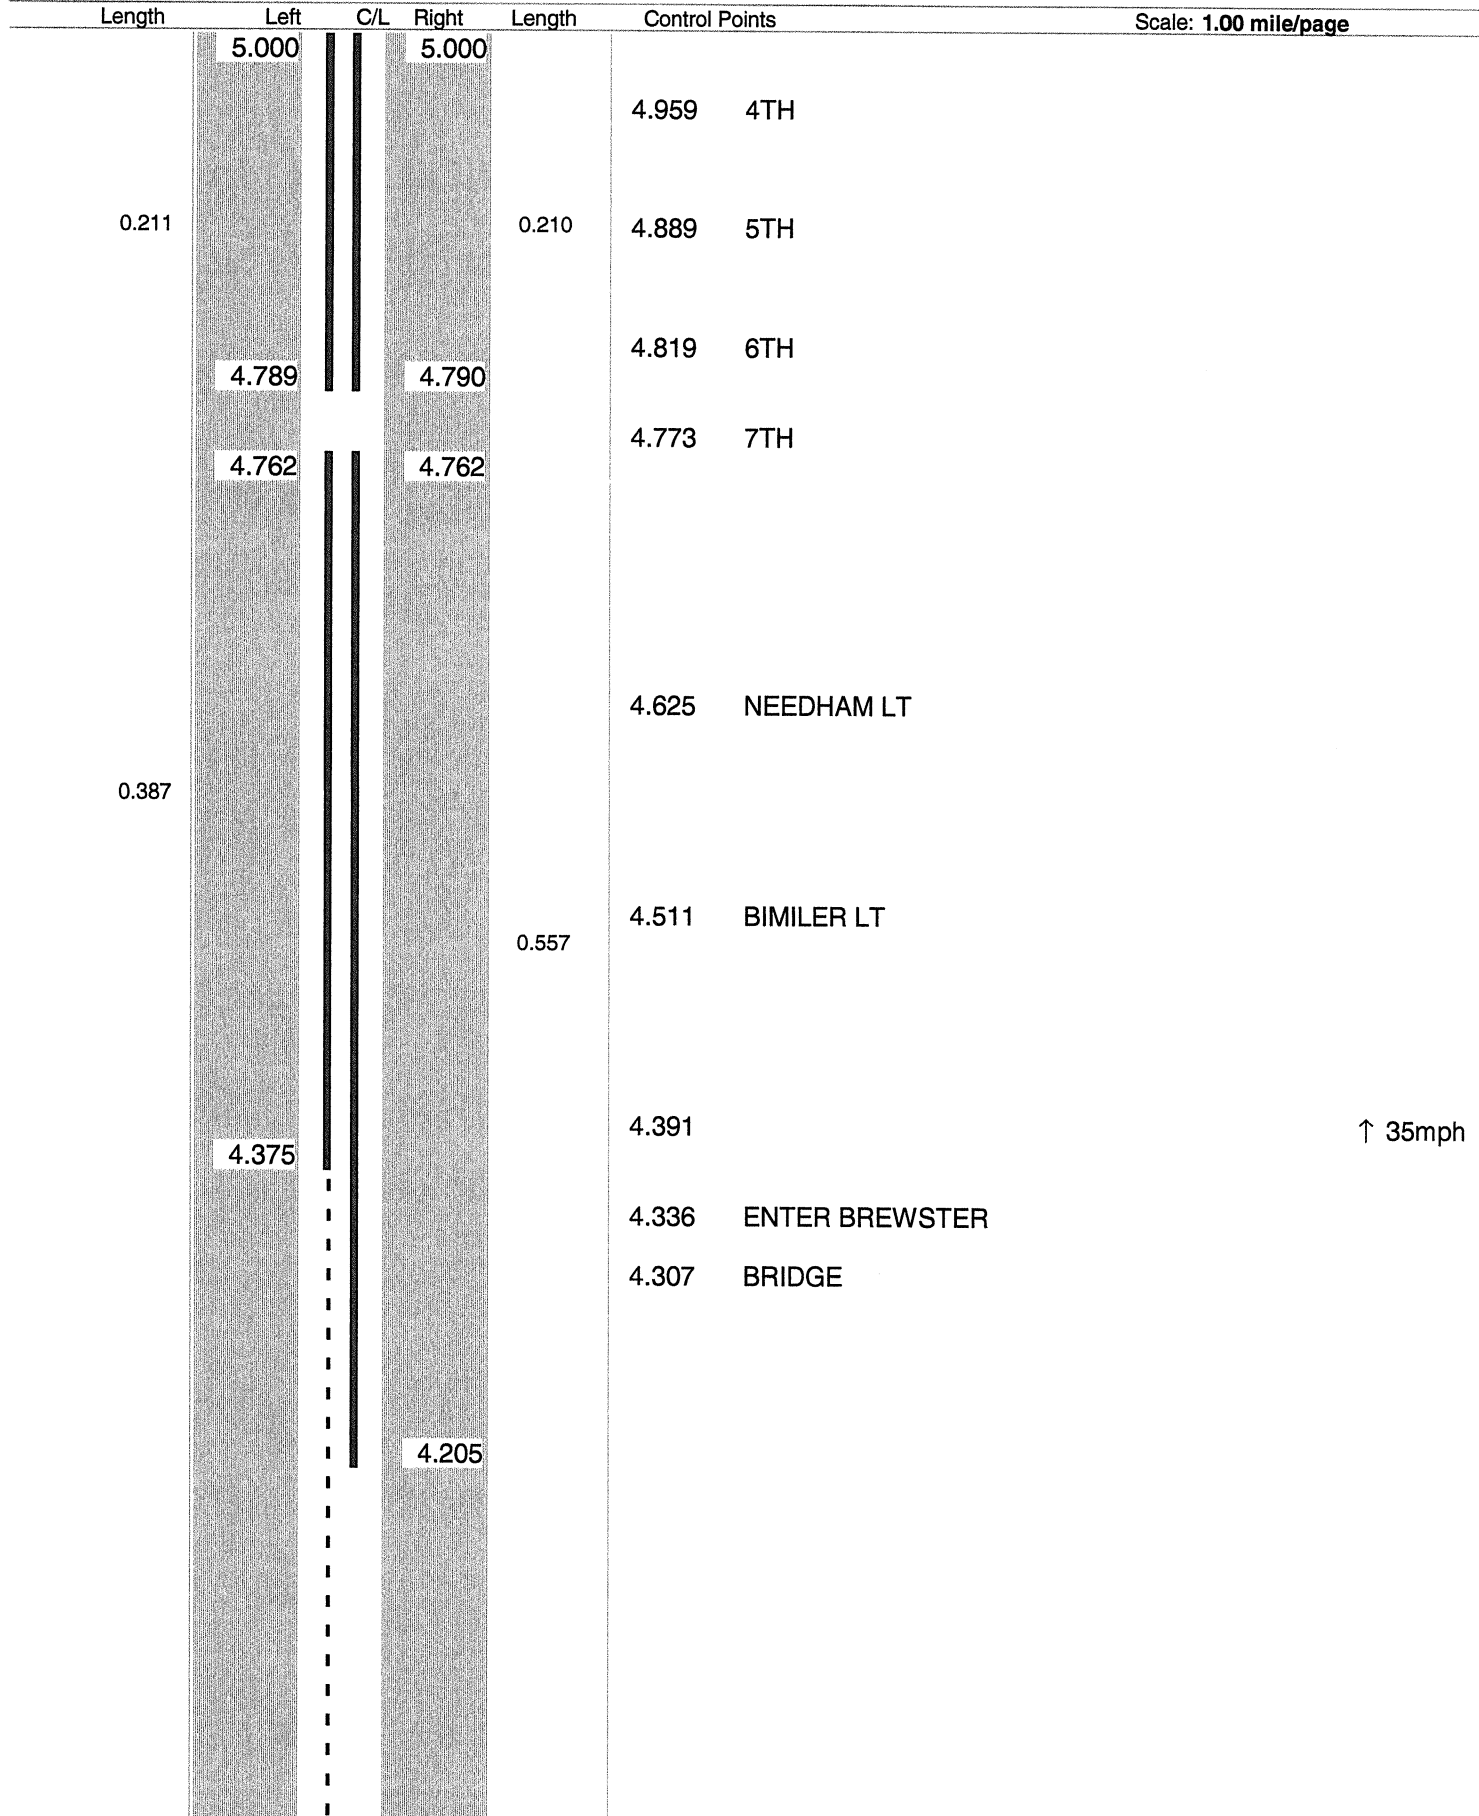

Sheet total equivalent length of solid line: 1.459

Accum. total: 6.549

© 2004 - MasterMind Systems, Inc. - Traffic Safety Suite

ODOT Dist 4 - Stark County - FINAL No Passing Zone Log (STA)

Page: 6 of 21


Route: **0093R (SSTASR00093**C)**

Length: **20.640**

Direction: **North**

From: **0.000 LEAVE TUS CO**

To: **20.640 ENTER SUM CO**

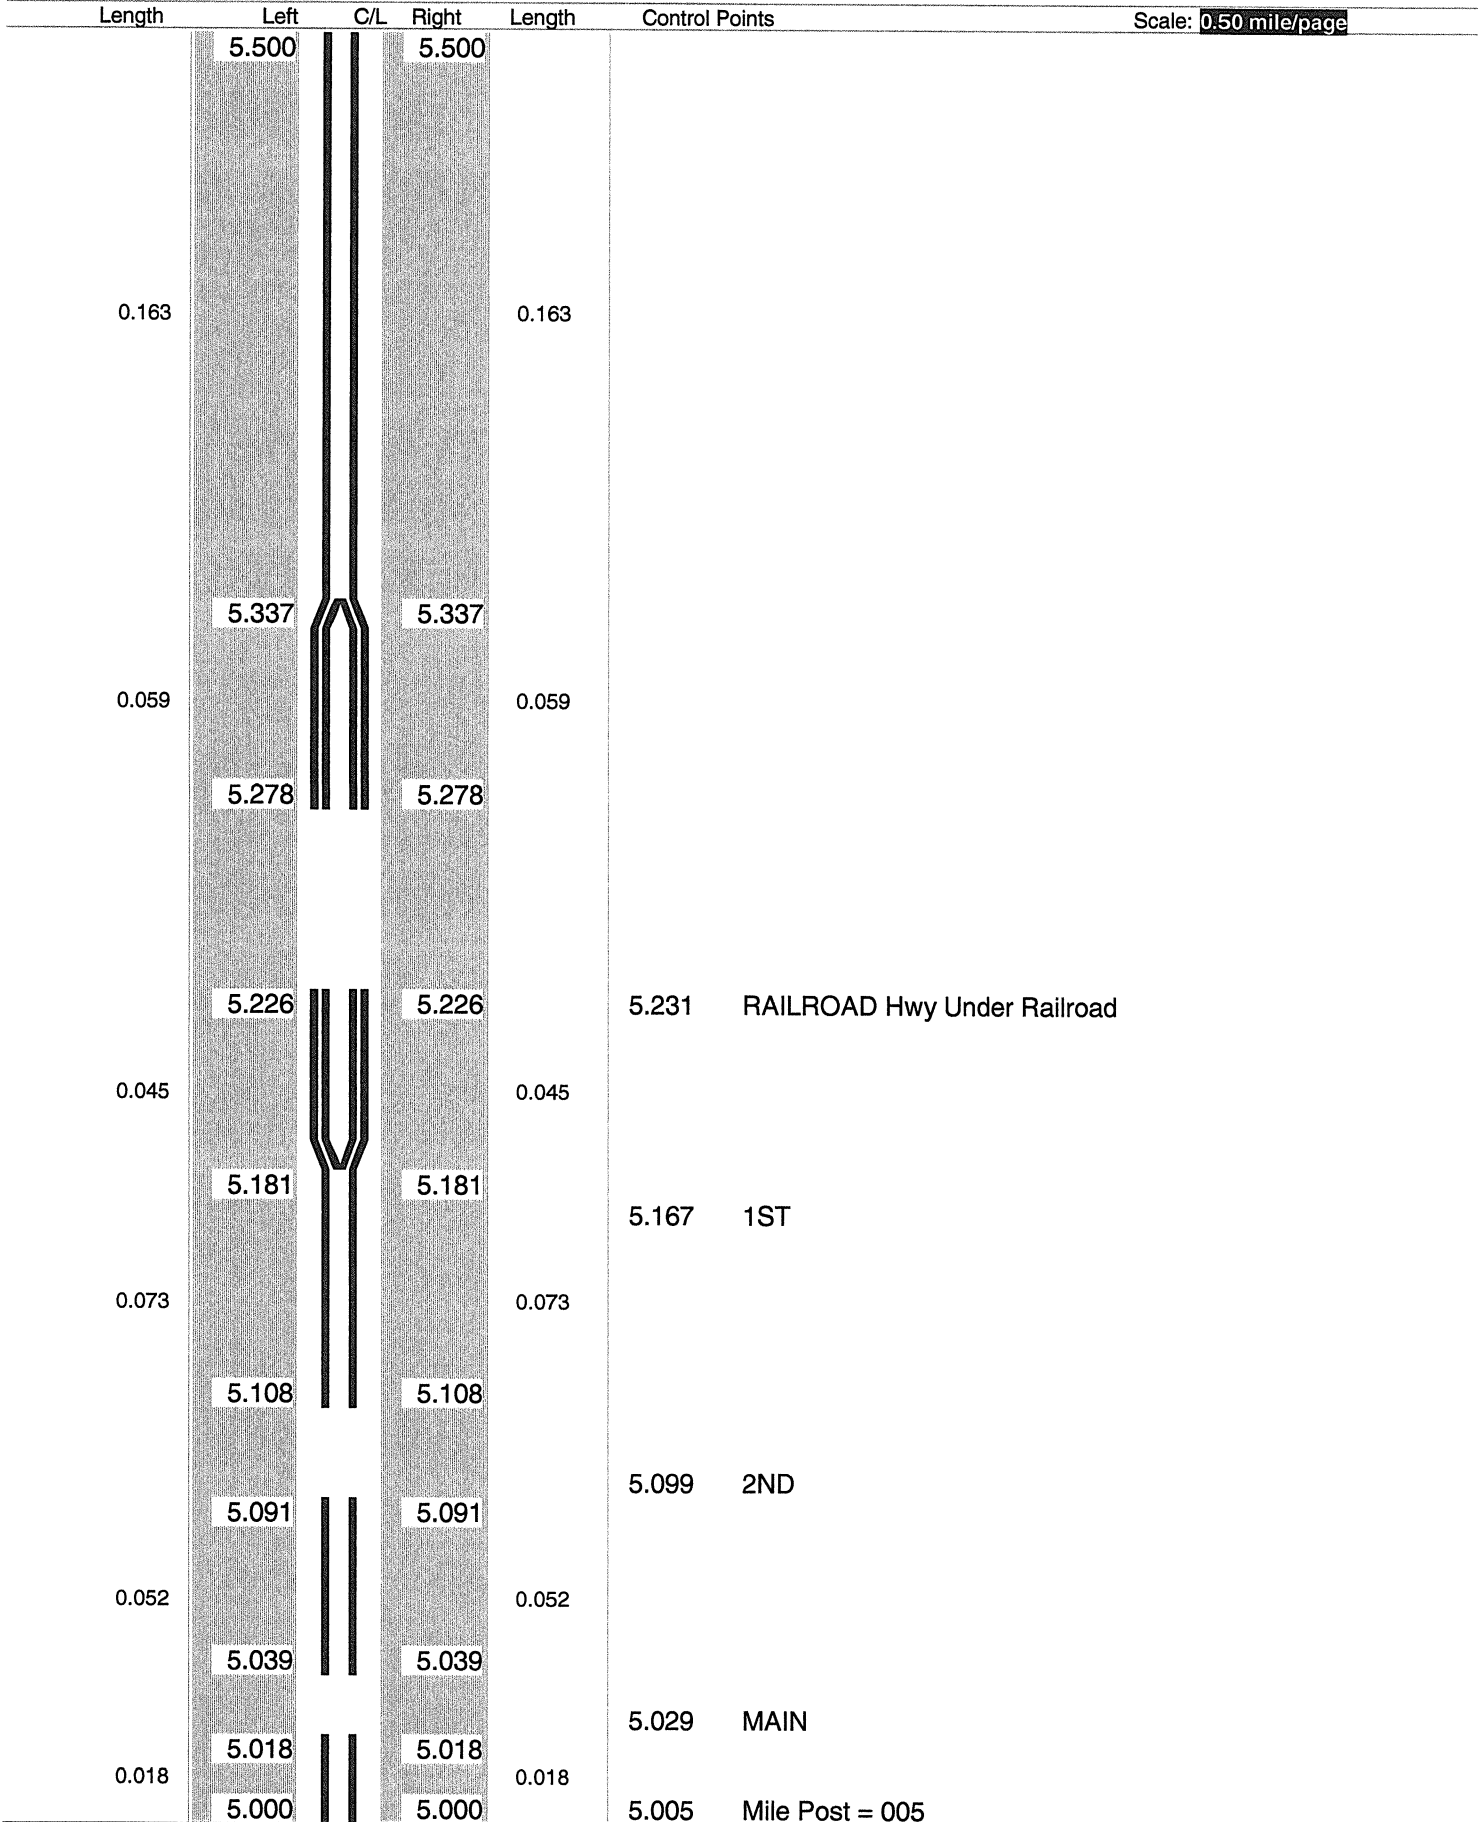

Sheet total equivalent length of solid line: 1.028

Accum. total: 7.577

© 2004 - MasterMind Systems, Inc. - Traffic Safety Suite

ODOT Dist 4 - Stark County - FINAL No Passing Zone Log (STA)

Page: 7 of 21


Route: 0093R (SSTASR00093**C)

Length: 20.640

Direction: North

From: 0.000 LEAVE TUS CO

To: 20.640 ENTER SUM CO

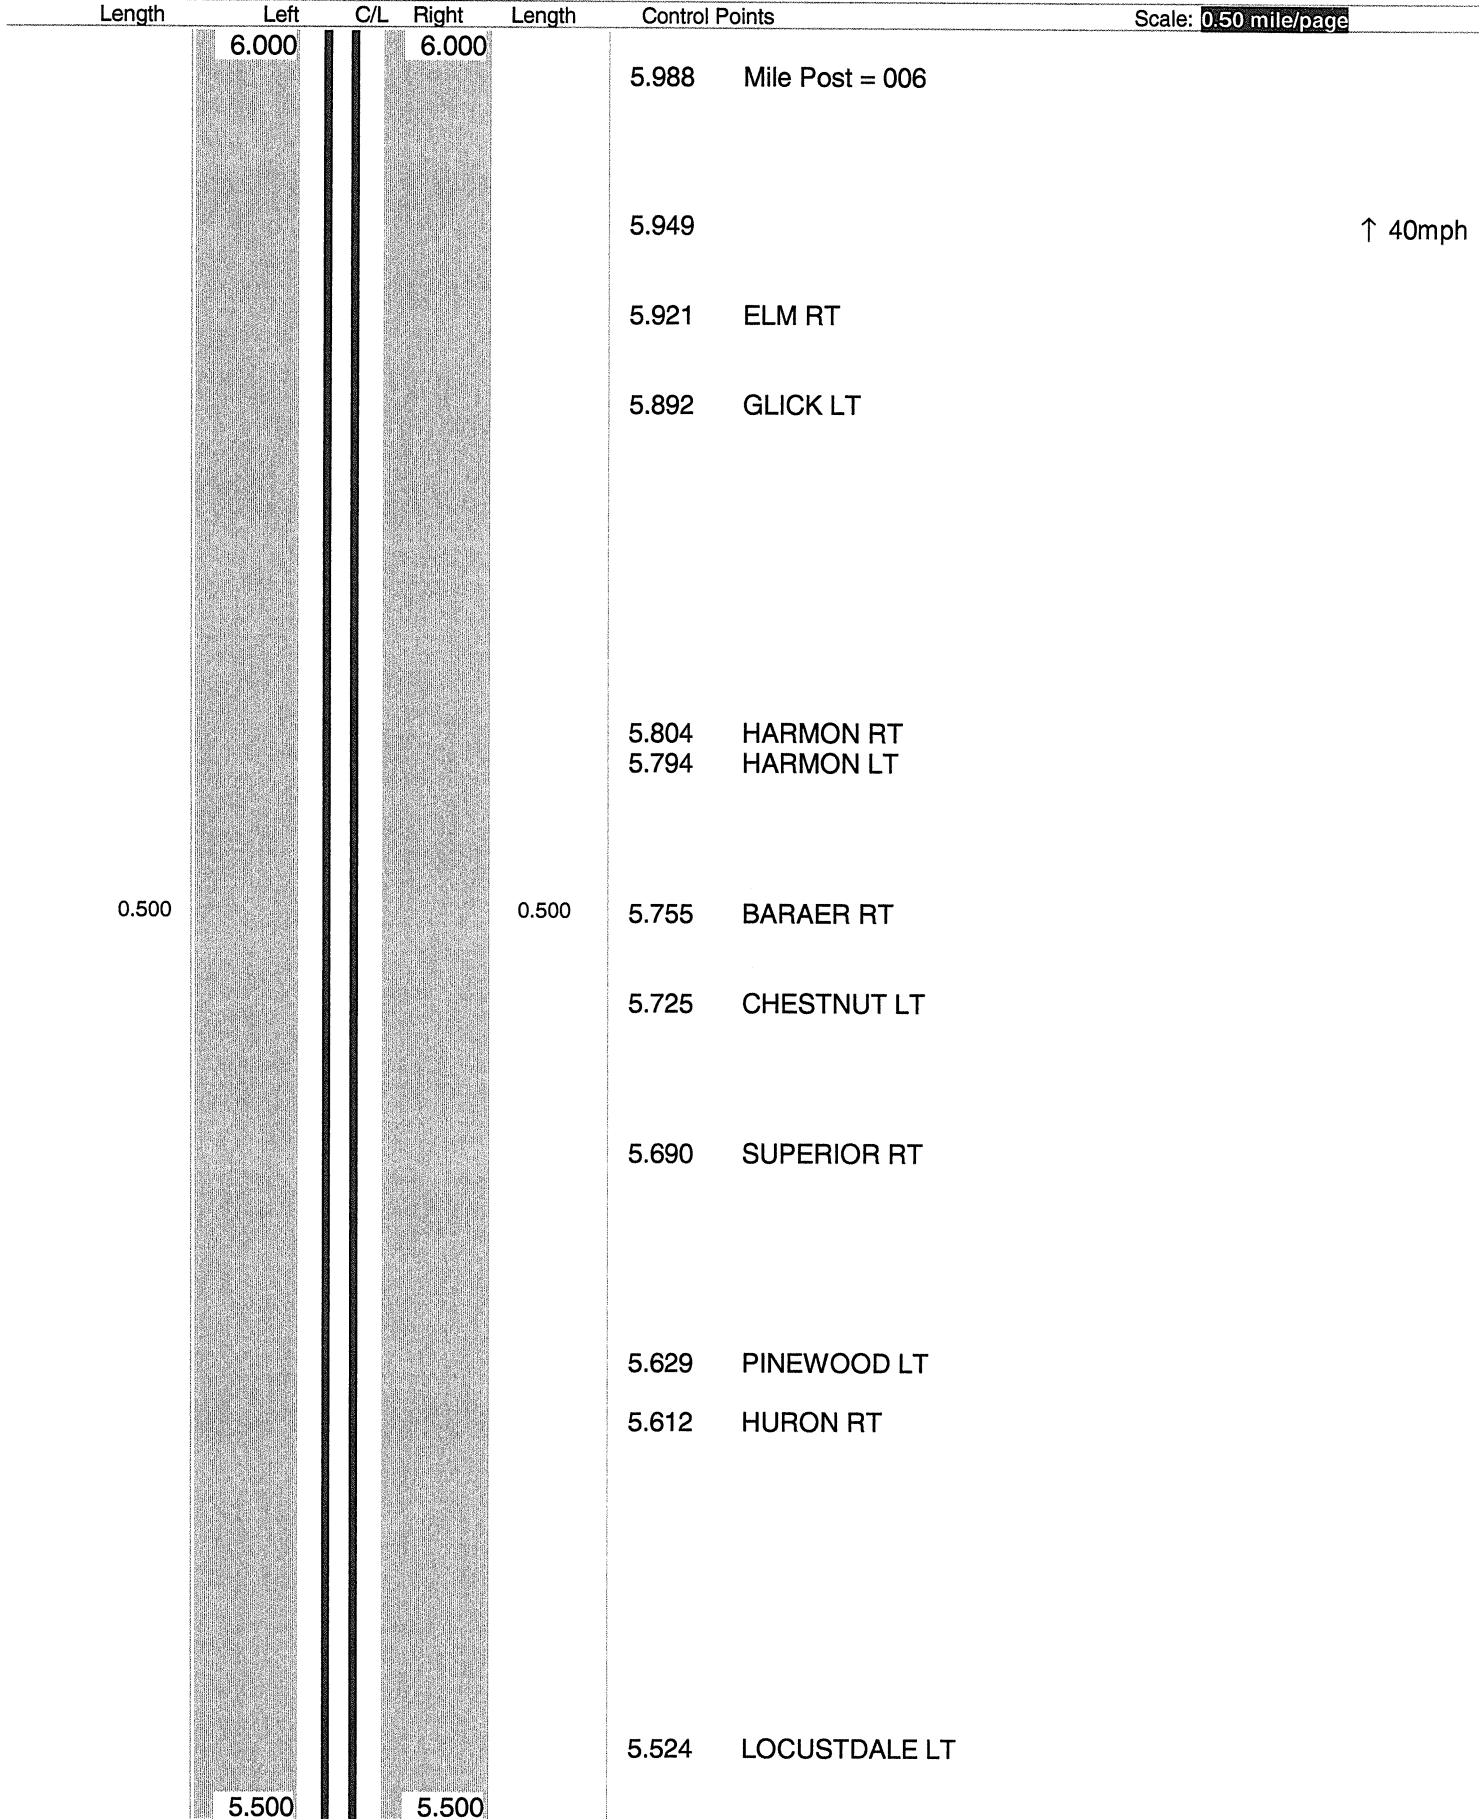

Sheet total equivalent length of solid line: 1.000

Accum. total: 8.577

© 2004 - MasterMind Systems, Inc. - Traffic Safety Suite

No Passing Zone Log (STA)

© 2004 - MasterMind Systems, Inc. - Traffic Safety Suite

ODOT Dist 4 - Stark County - FINAL No Passing Zone Log (STA)


Page: 9 of 21

Route: 0093R (SSTASR00093**C)

From: 0.000 LEAVE TUS CO

Length: 20.640 Direction: North

To: 20.640 ENTER SUM CO

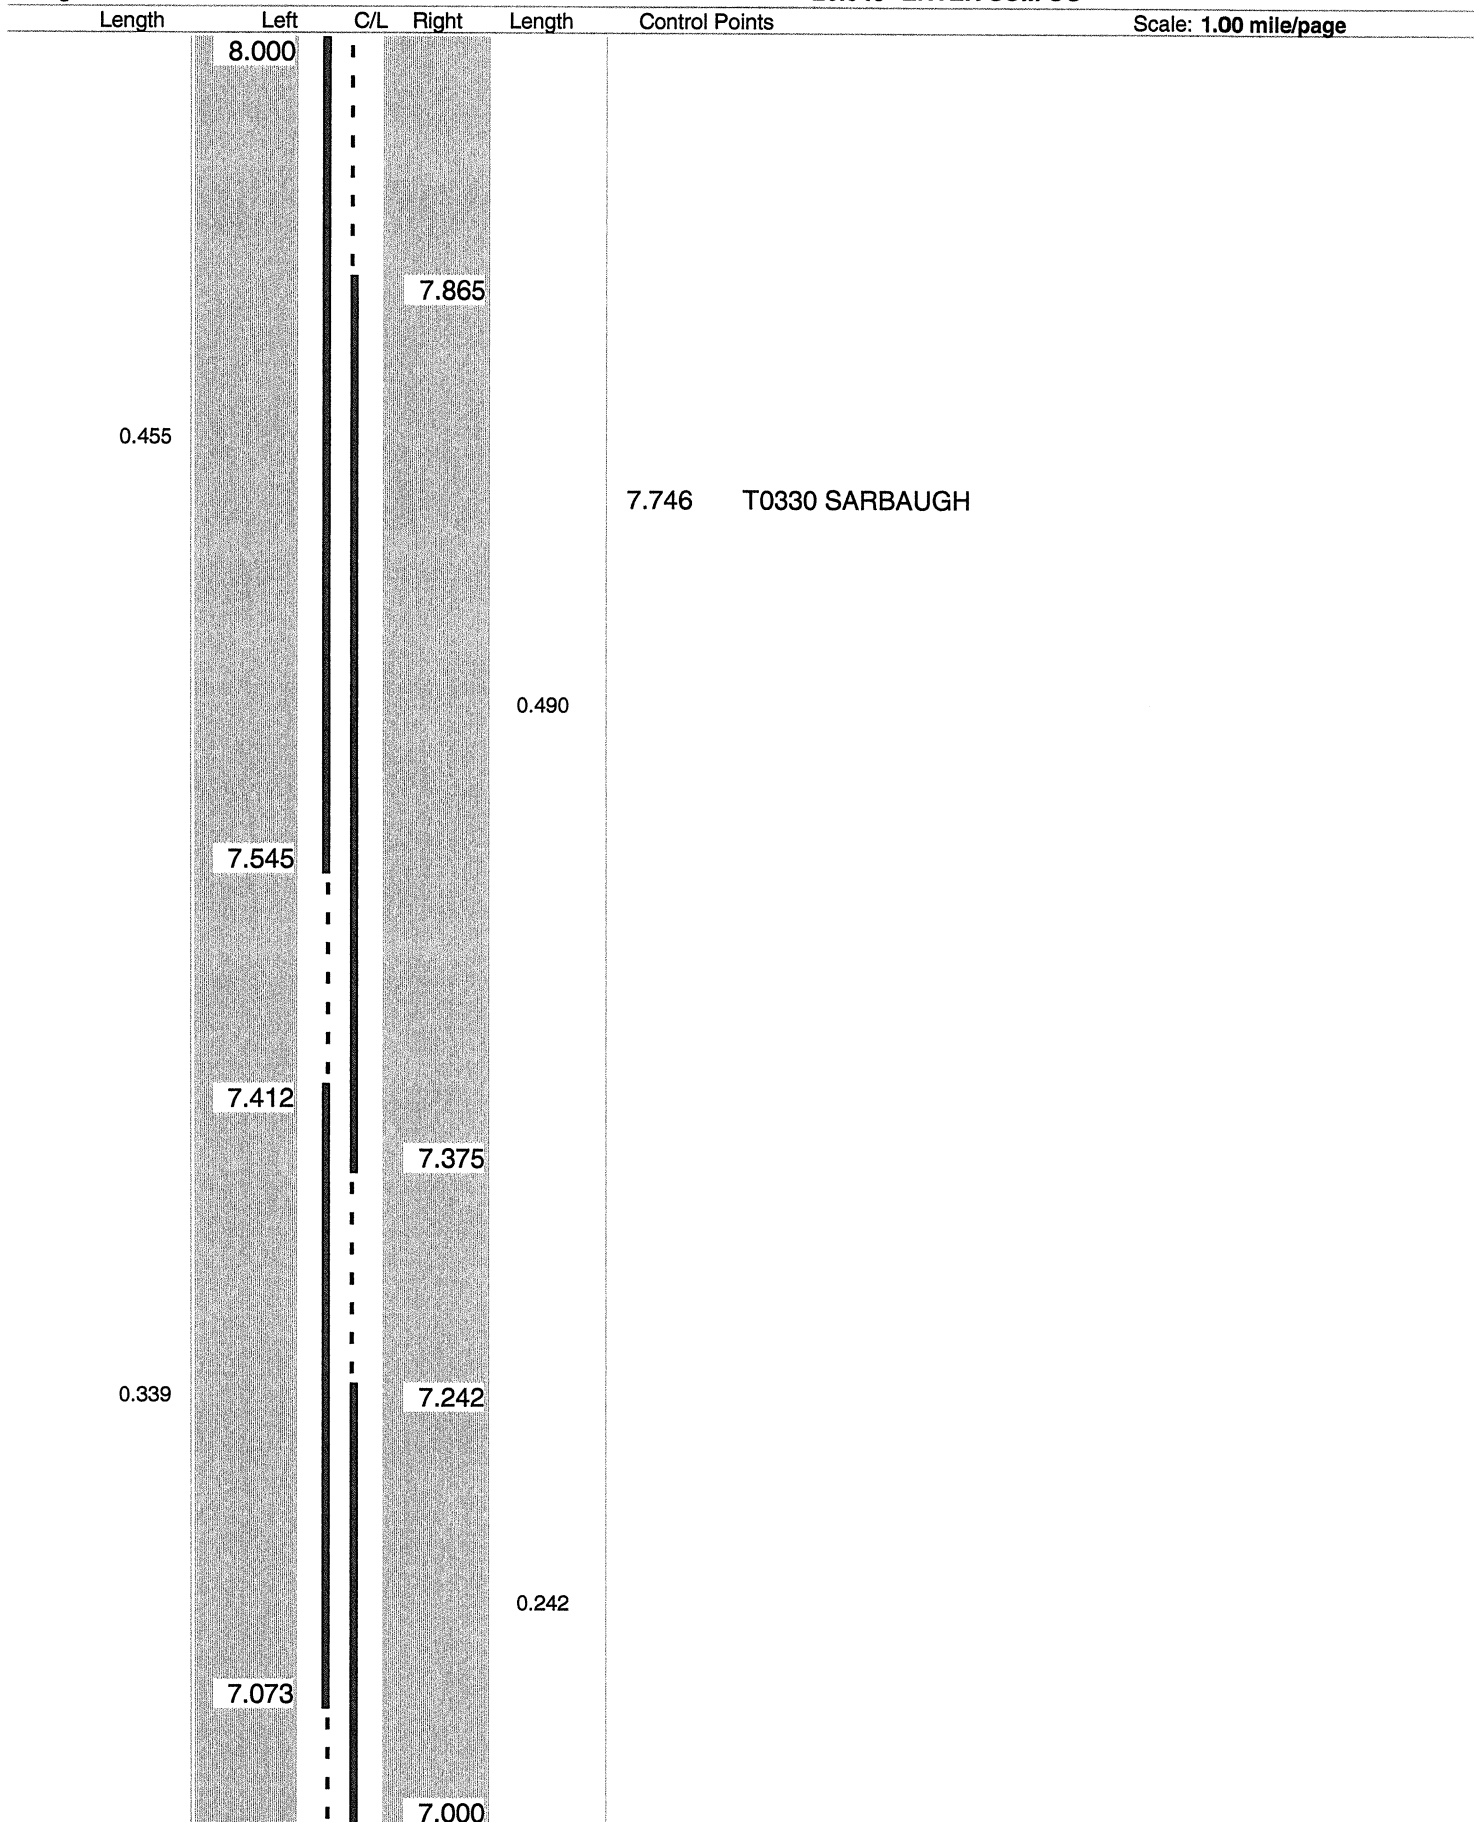

Sheet total equivalent length of solid line: 1.645

Accum. total: 11.103

© 2004 - MasterMind Systems, Inc. - Traffic Safety Suite

ODOT Dist 4 - Stark County - FINAL No Passing Zone Log (STA)

Page: 10 of 21


Route: **0093R (SSTASR00093**C)**

Length: **20.640**

Direction: **North**

From: **0.000 LEAVE TUS CO**

To: **20.640 ENTER SUM CO**

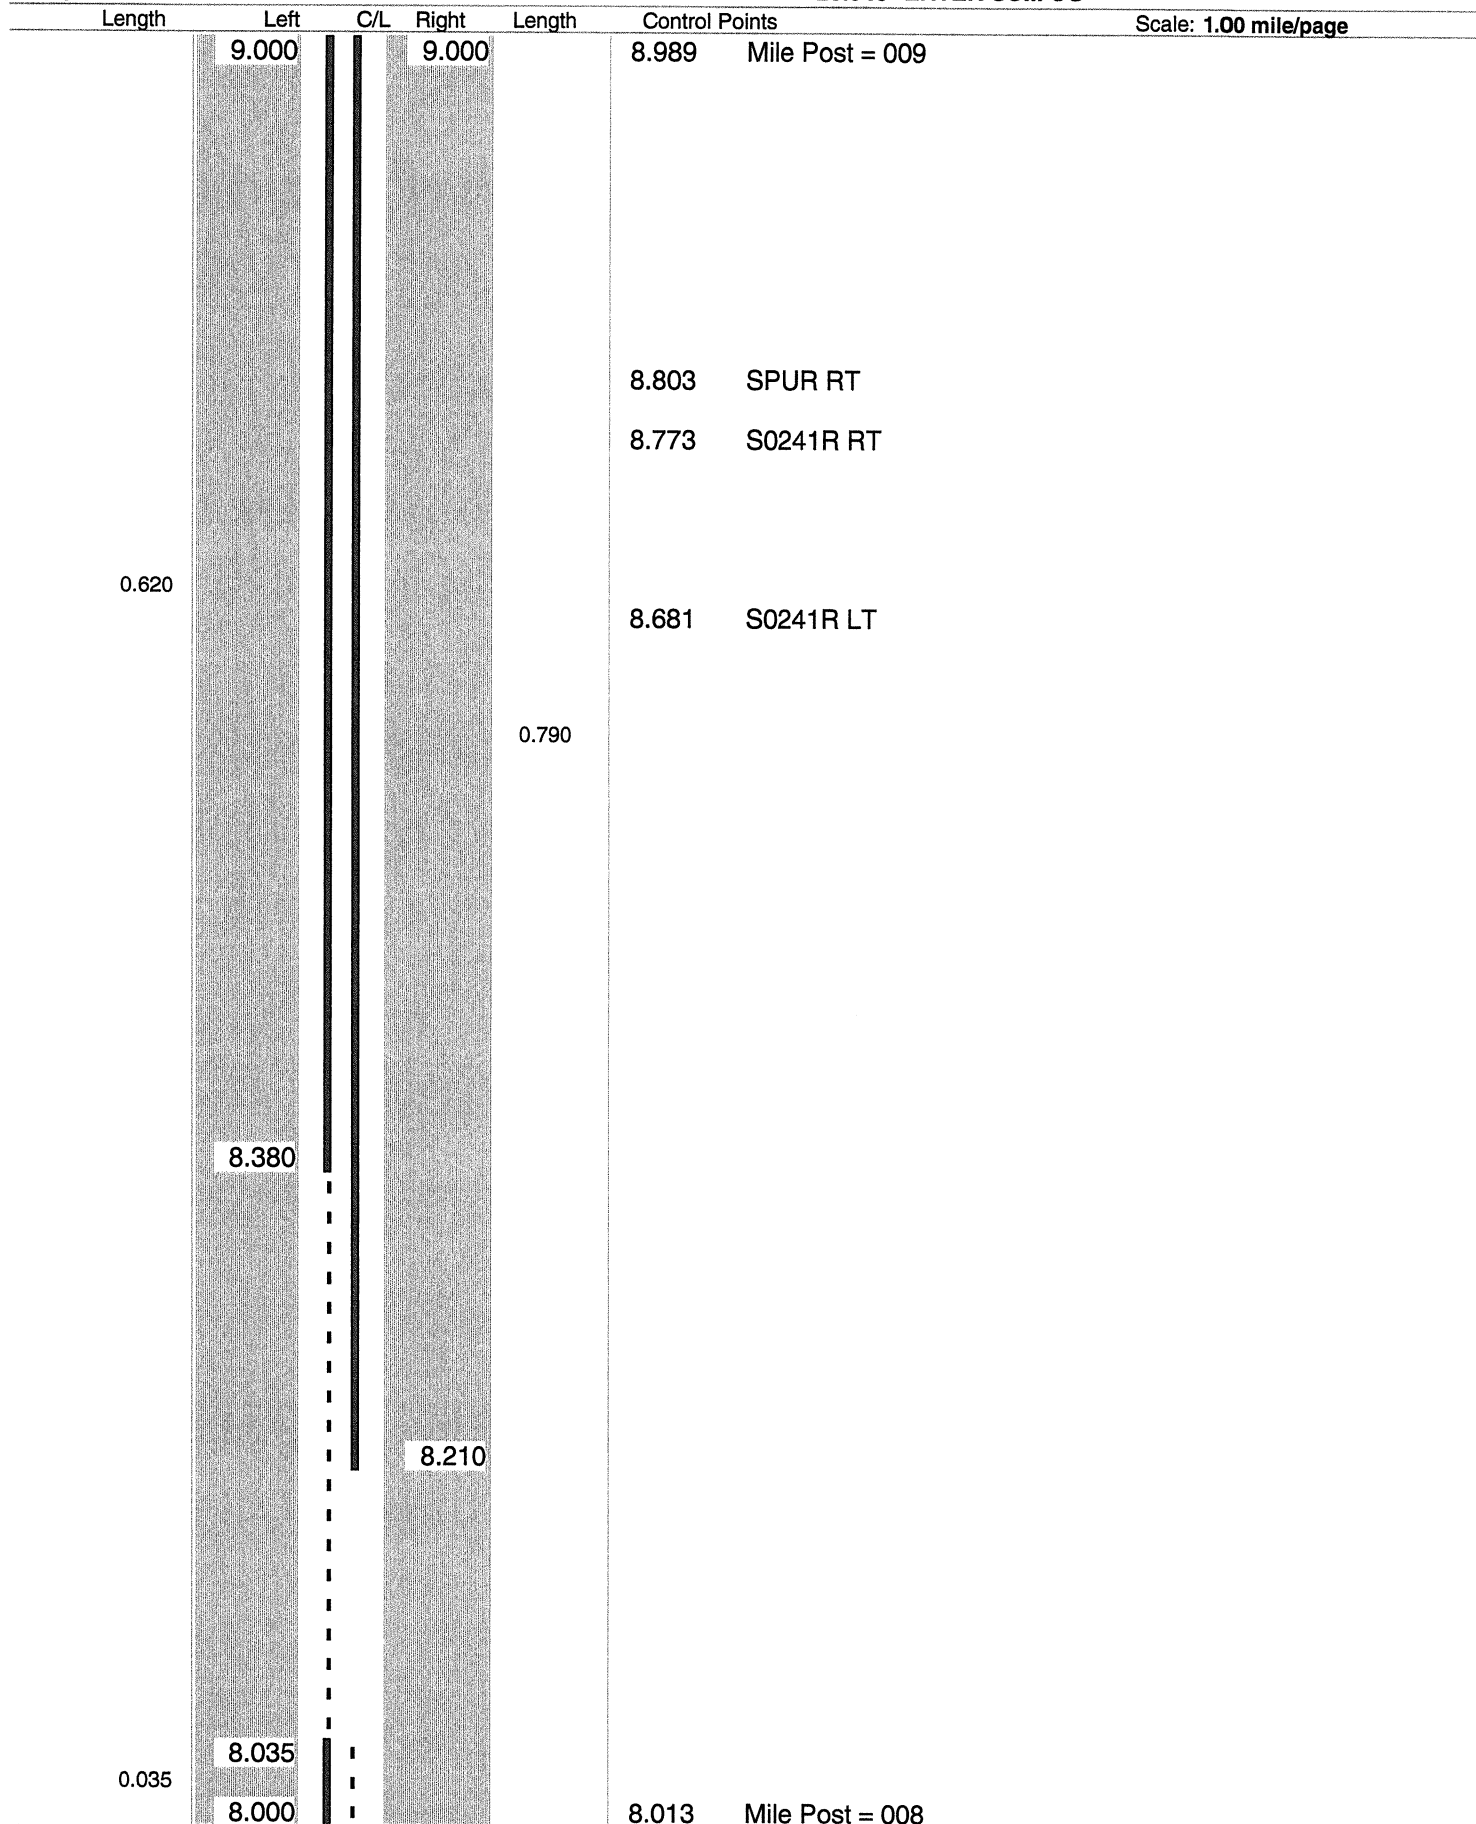

Sheet total equivalent length of solid line: 1.540

Accum. total: 12.643

© 2004 - MasterMind Systems, Inc. - Traffic Safety Suite

ODOT Dist 4 - Stark County - FINAL No Passing Zone Log (STA)


Page: 11 of 21

Route: **0093R (SSTASR00093**C)**

Length: **20.640** Direction: **North**

From: **0.000 LEAVE TUS CO**

To: **20.640 ENTER SUM CO**

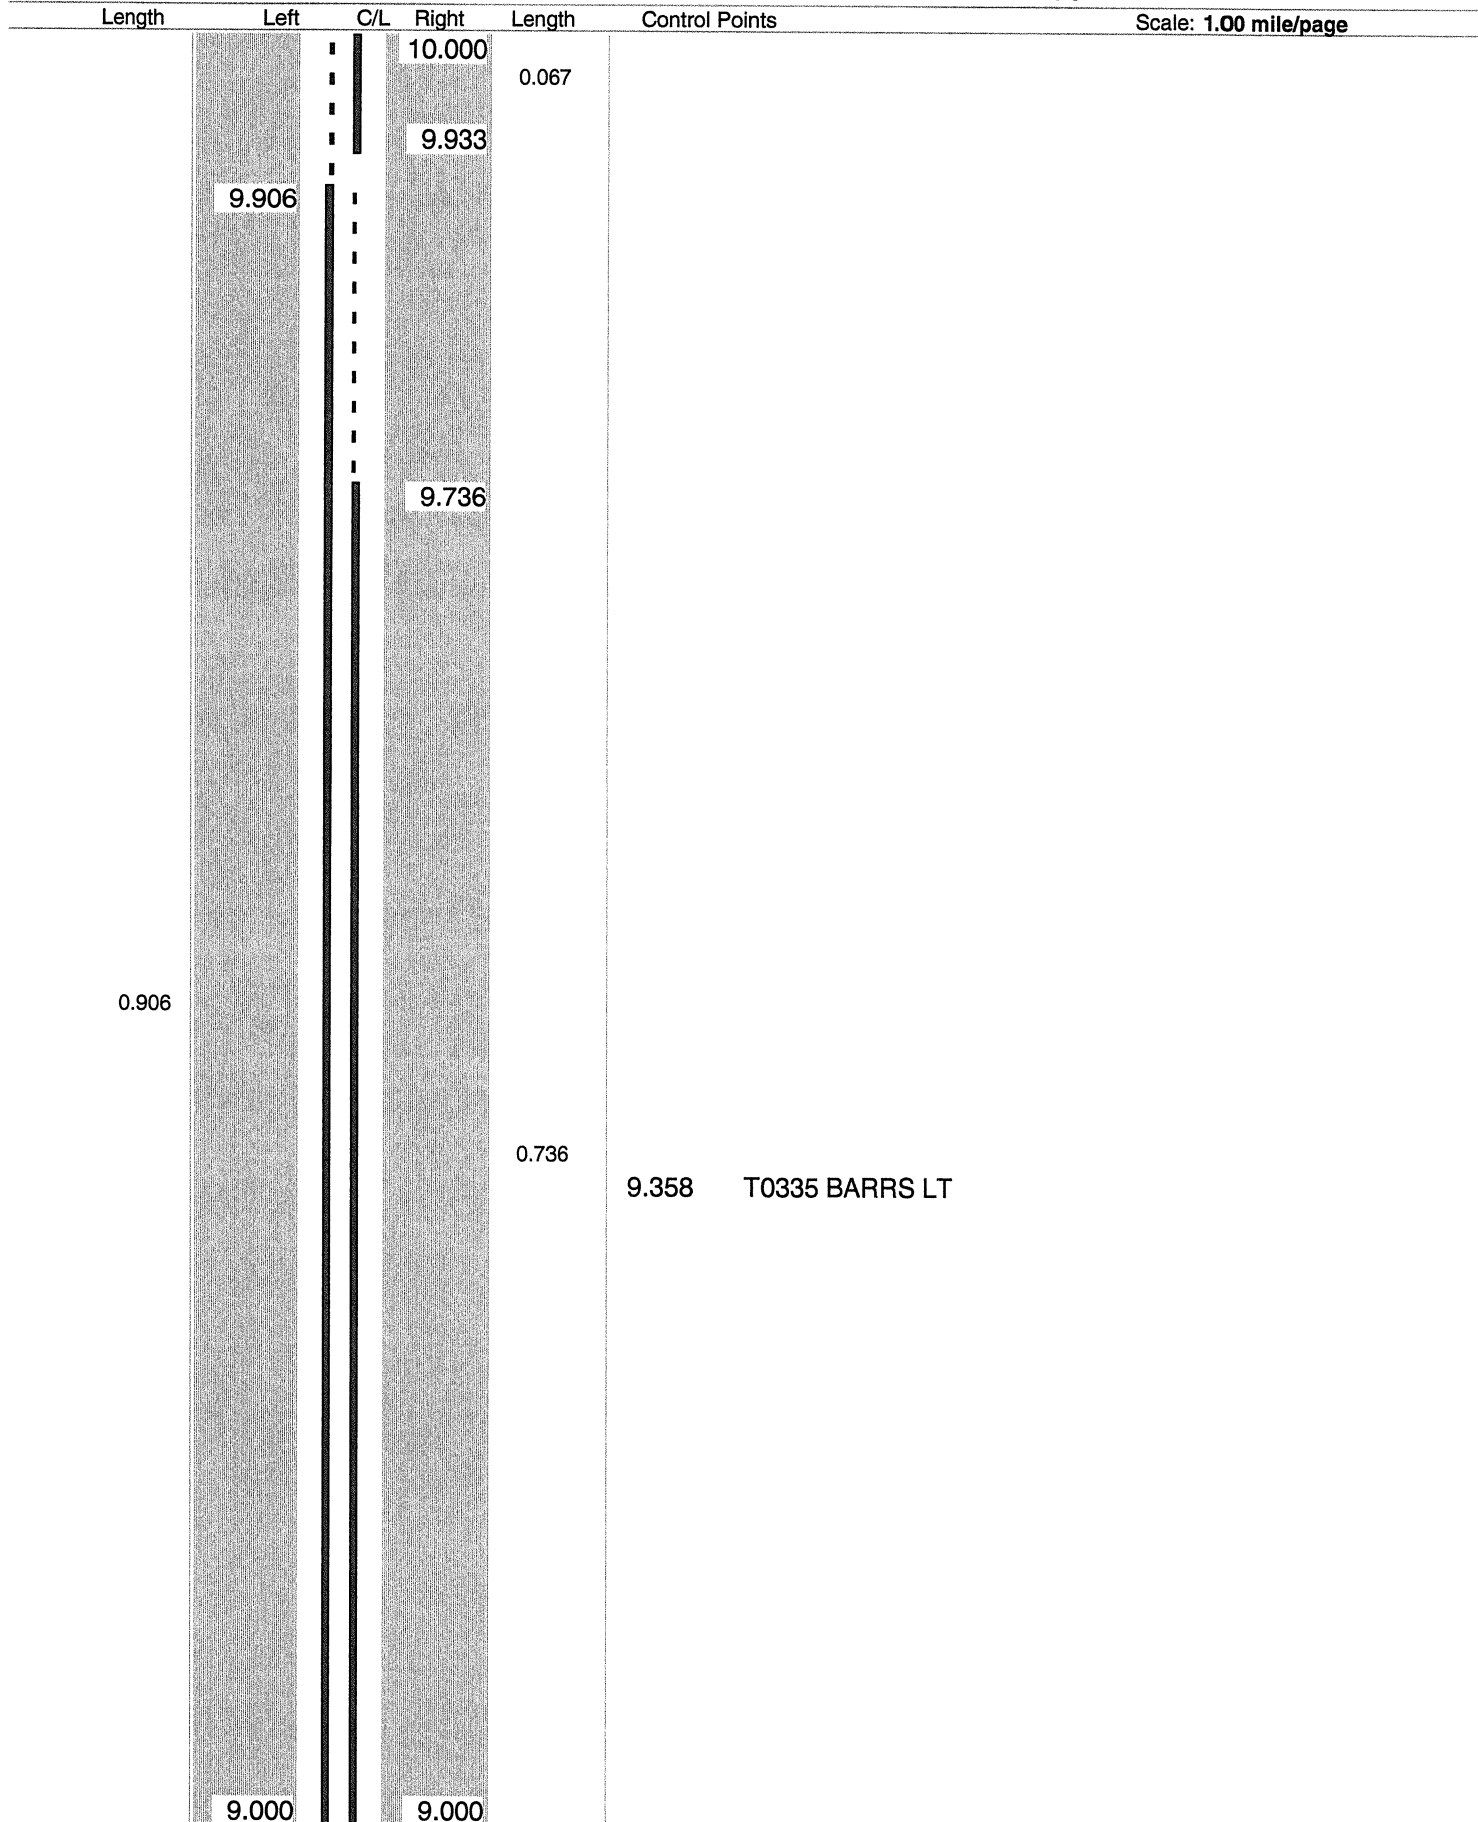

Sheet total equivalent length of solid line: 1.775

Accum. total: 14.418

© 2004 - MasterMind Systems, Inc. - Traffic Safety Suite

ODOT Dist 4 - Stark County - FINAL No Passing Zone Log (STA)

Page: 12 of 21

Route: 0093R (SSTASR00093**C)

Length: 20.640

Direction: North

From: 0.000 LEAVE TUS CO

To: 20.640 ENTER SUM CO

Length	Left	C/L	Right	Length	Control Points	Scale: 1.00 mile/page
0.143	10.958					
	10.815		10.788	0.143		
			10.645			
					10.468 T0336 KIMMENS	
	10.419					
0.113			10.341		10.347 T0337 SINCLAIR RT	
	10.306		10.306	0.035	10.309 U0030R Hwy Under Hwy	
	10.293		10.293		10.298 T0336 KIMMENS LT	
0.190						
	10.103			0.293	10.117 T3228 VEGA RT	
			10.000			

Sheet total equivalent length of solid line: 1.108

Accum. total: 15.526

© 2004 - MasterMind Systems, Inc. - Traffic Safety Suite

No Passing Zone Log (STA)

© 2004 - MasterMind Systems, Inc. - Traffic Safety Suite

ODOT Dist 4 - Stark County - FINAL No Passing Zone Log (STA)


Page: 14 of 21

Route: **0093R (SSTASR00093**C)**

Length: **20.640** Direction: **North**

From: **0.000 LEAVE TUS CO**

To: **20.640 ENTER SUM CO**

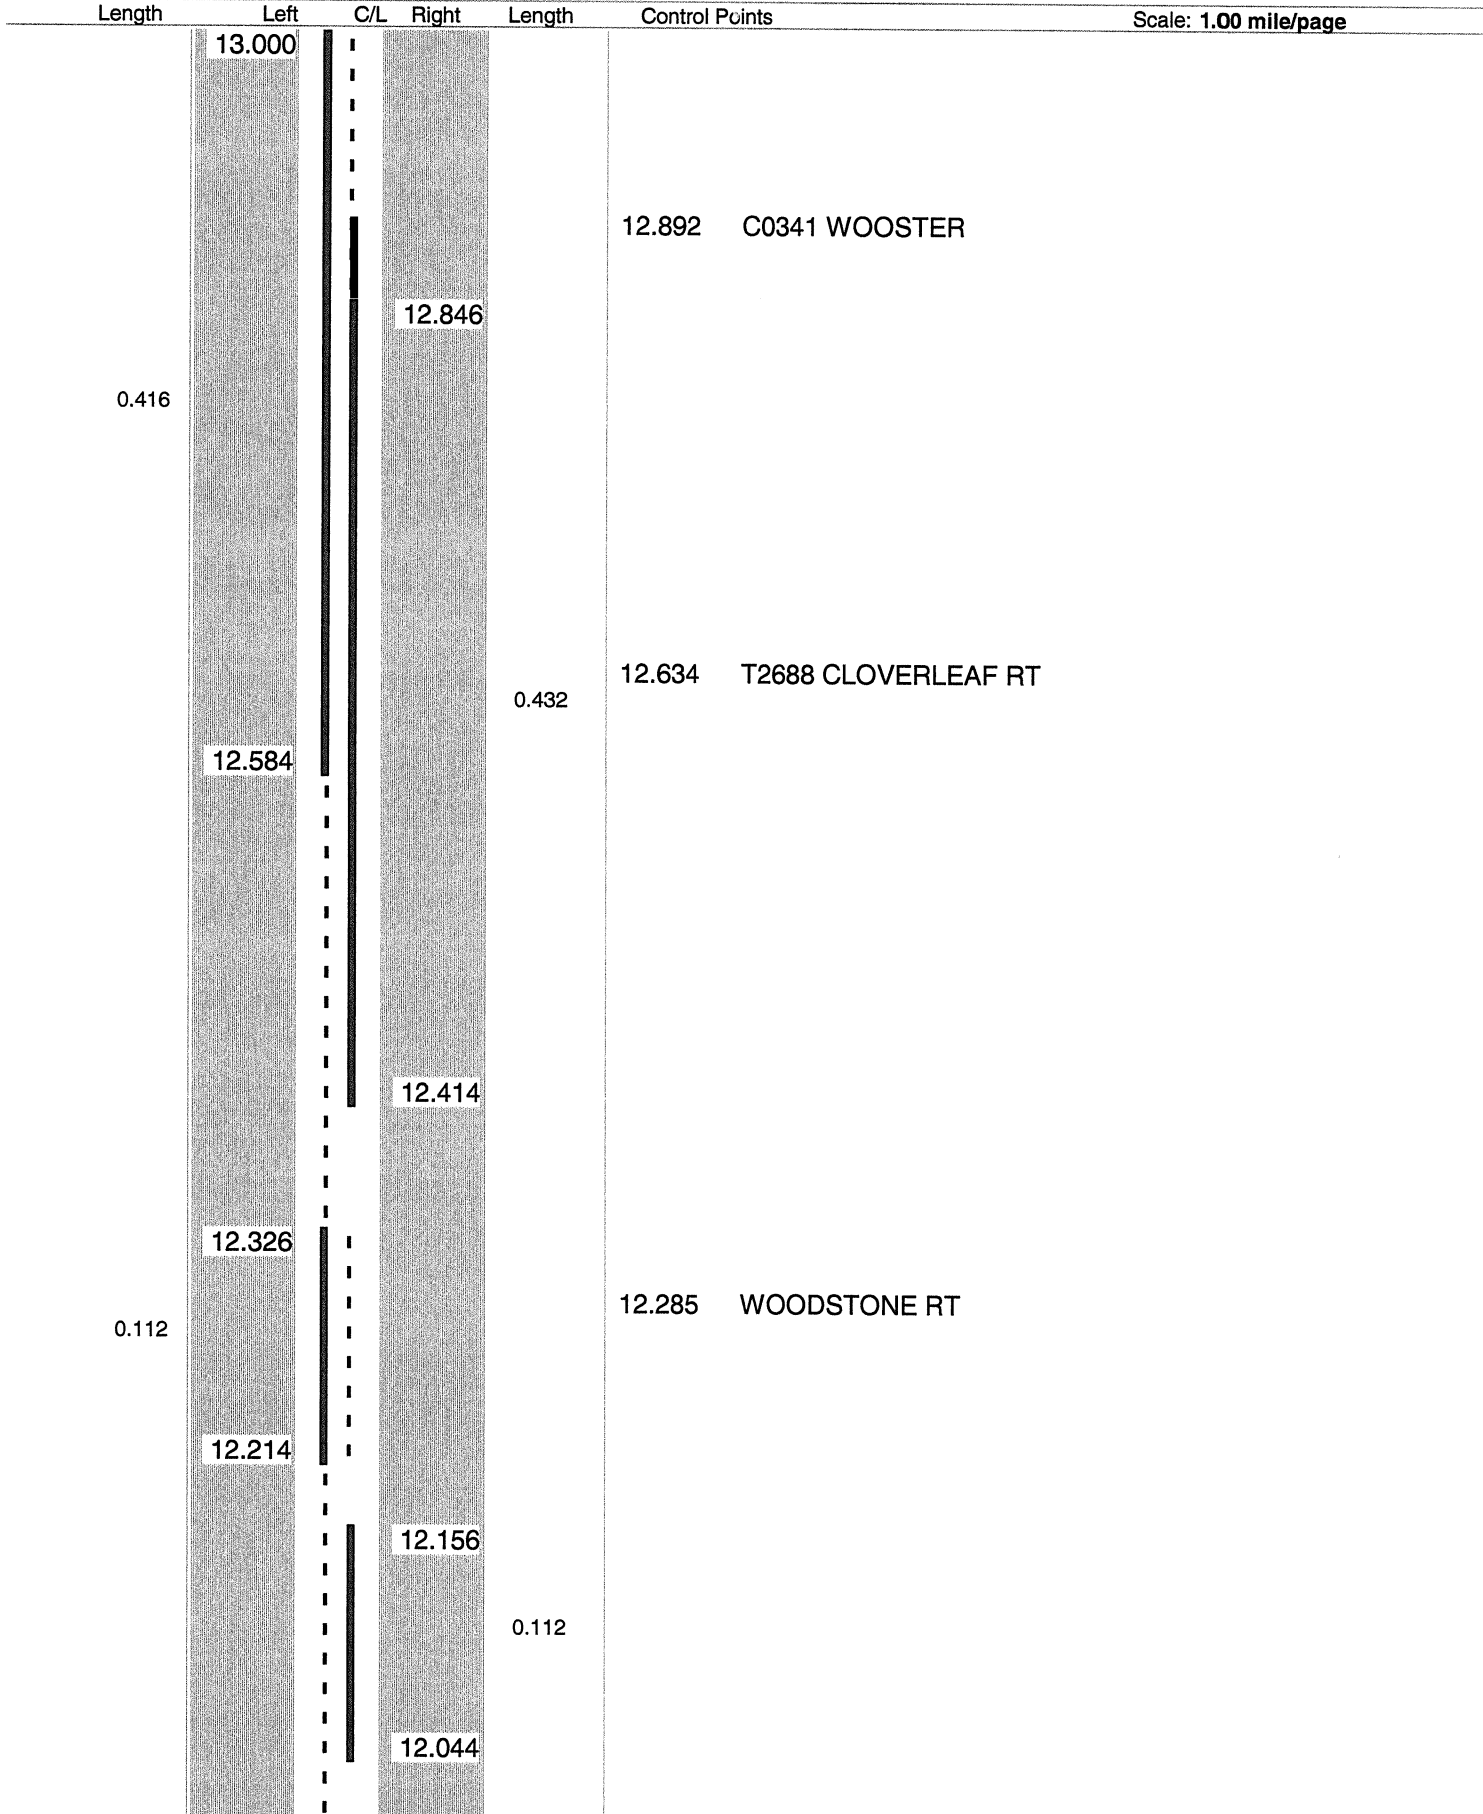

Sheet total equivalent length of solid line: 1.257

Accum. total: 17.317

© 2004 - MasterMind Systems, Inc. - Traffic Safety Suite

ODOT Dist 4 - Stark County - FINAL No Passing Zone Log (STA)

Page: 15 of 21

Route: 0093R (SSTASR00093**C)

From: 0.000 LEAVE TUS CO

Length: 20.640 Direction: North

To: 20.640 ENTER SUM CO

Length	Left	C/L	Right	Length	Control Points	Scale: 1.00 mile/page
	13.994					
0.057	13.937					
	13.928		13.928		13.934 T0351 YOUTH LT	
			13.869	0.059	13.890 Mile Post = 014	
0.205			13.740			
	13.723					
				0.187		
	13.556		13.553			
0.200						
			13.386			
	13.356					
				0.200		
			13.186			
0.016	13.016					

Sheet total equivalent length of solid line: 1.145


Accum. total: 18.462

© 2004 - MasterMind Systems, Inc. - Traffic Safety Suite

ODOT Dist 4 - Stark County - FINAL No Passing Zone Log (STA)

Route: 0093R (SSTASR00093**C)
 Length: 20.640 Direction: North

From: 0.000 LEAVE TUS CO
 To: 20.640 ENTER SUM CO

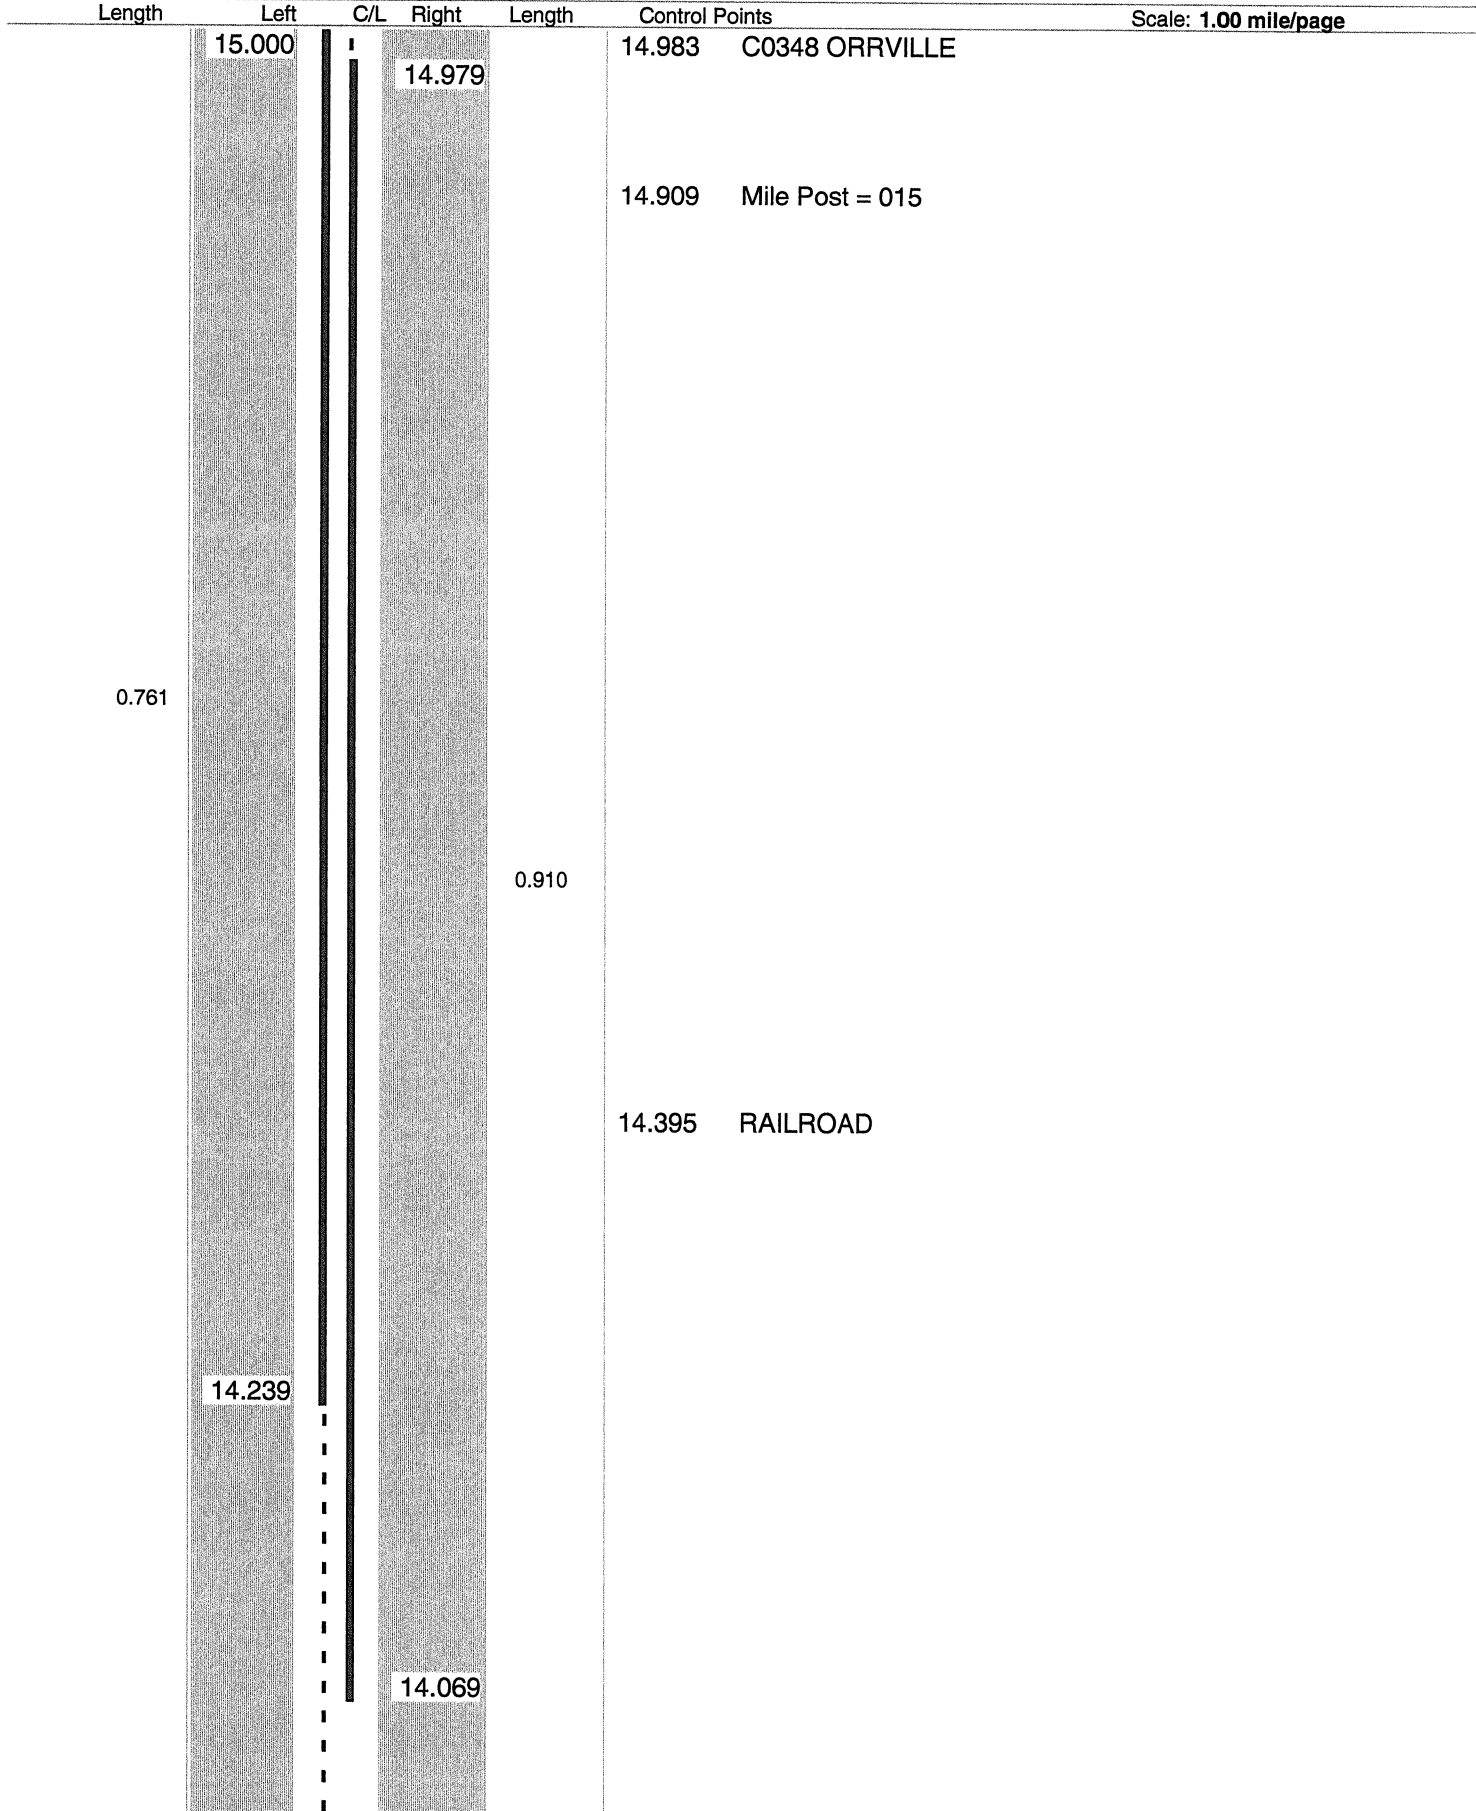

ODOT Dist 4 - Stark County - FINAL No Passing Zone Log (STA)


Page: 17 of 21

Route: **0093R (SSTASR00093**C)**

Length: **20.640** Direction: **North**

From: **0.000 LEAVE TUS CO**

To: **20.640 ENTER SUM CO**

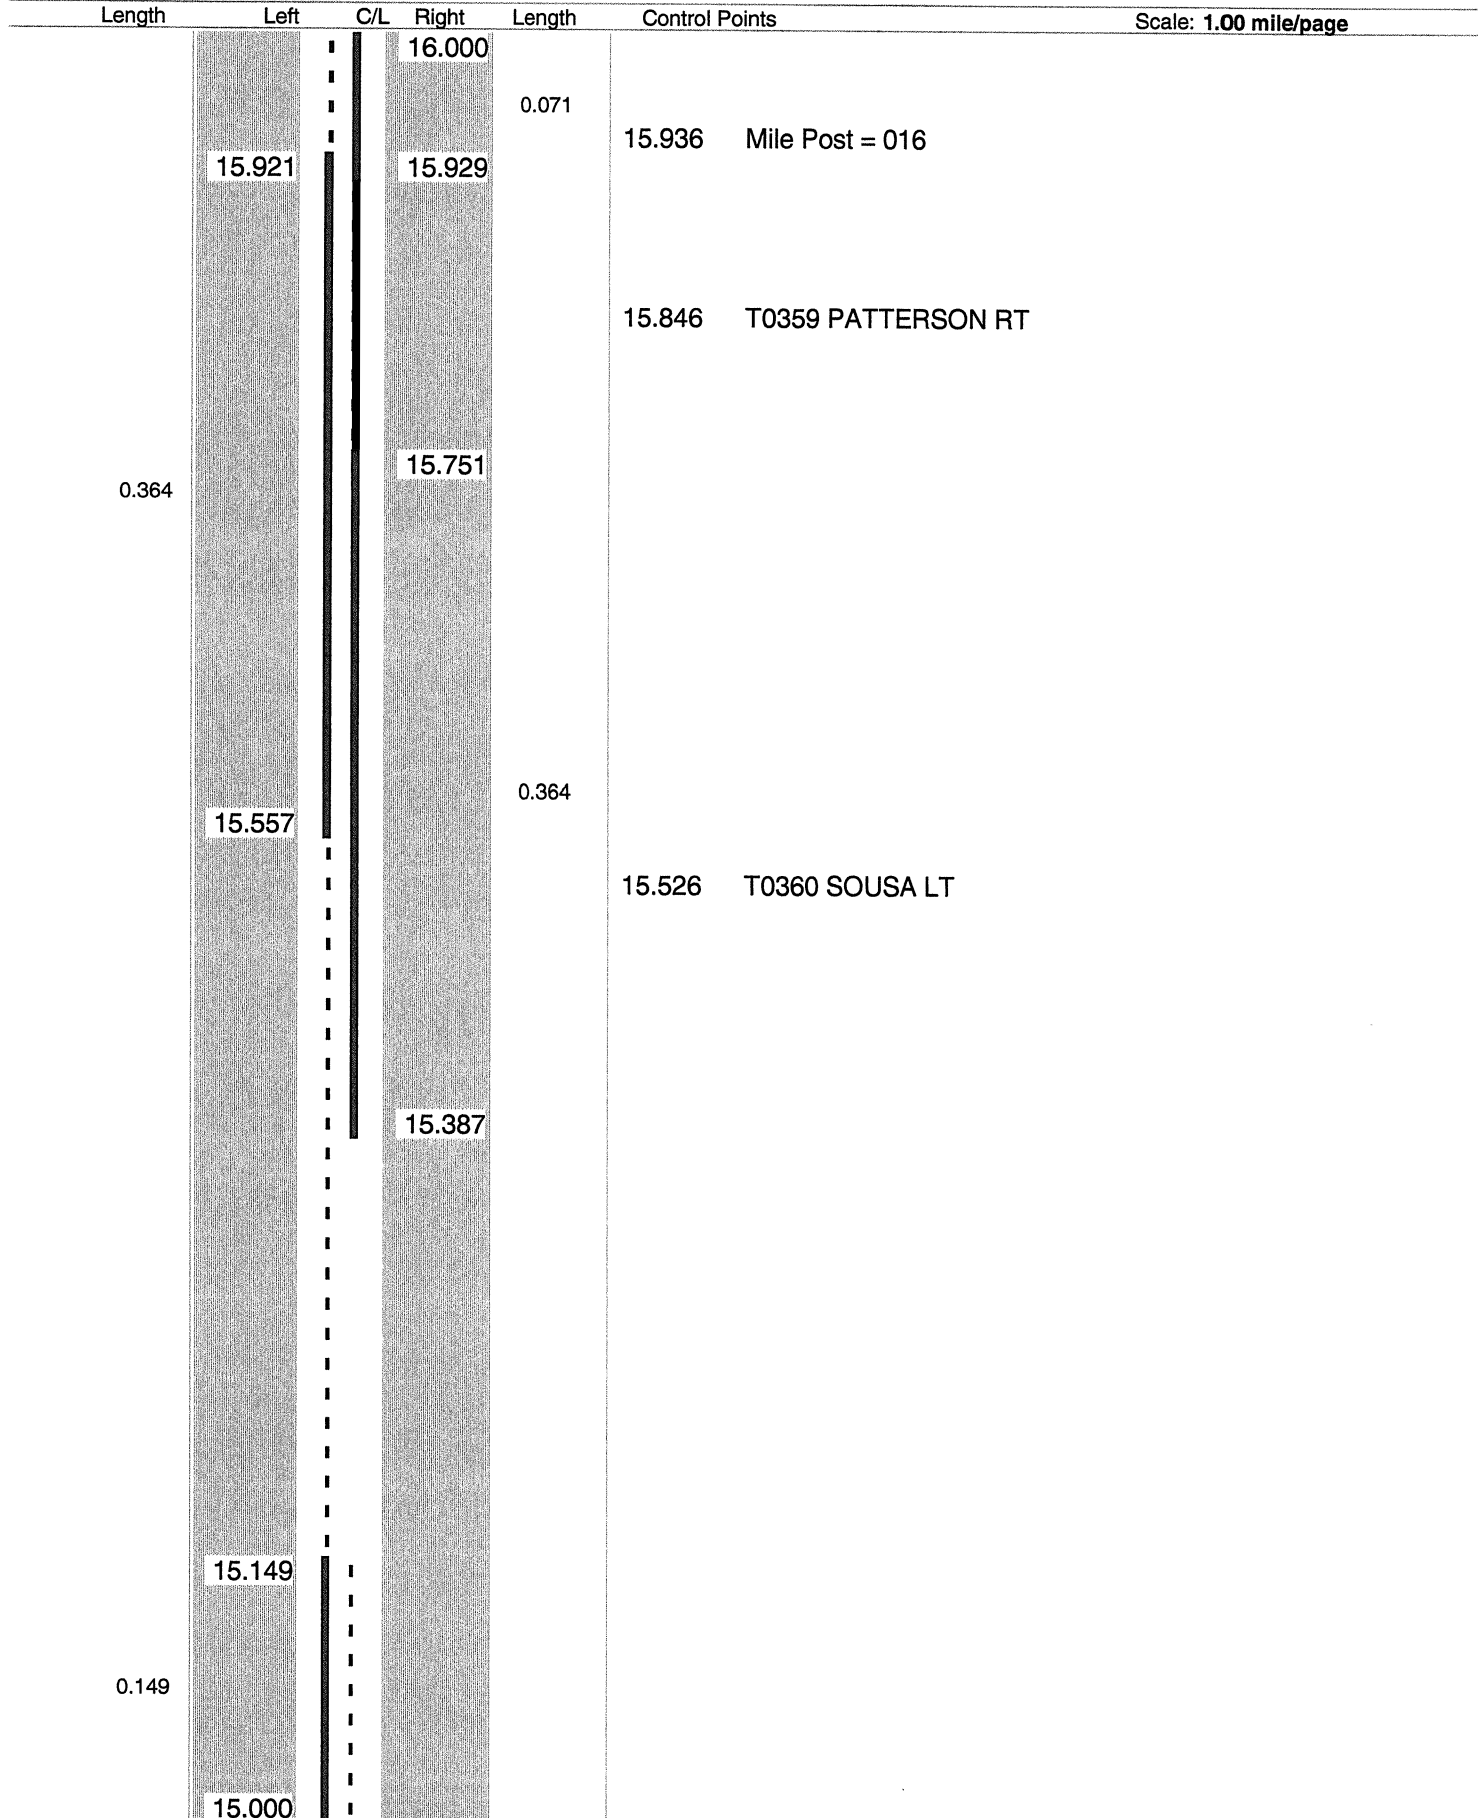

Sheet total equivalent length of solid line: 1.150

Accum. total: 21.348

© 2004 - MasterMind Systems, Inc. - Traffic Safety Suite

ODOT Dist 4 - Stark County - FINAL No Passing Zone Log (STA)


Page: 18 of 21

Route: 0093R (SSTASR00093**C)

Length: 20.640 Direction: North

From: 0.000 LEAVE TUS CO

To: 20.640 ENTER SUM CO

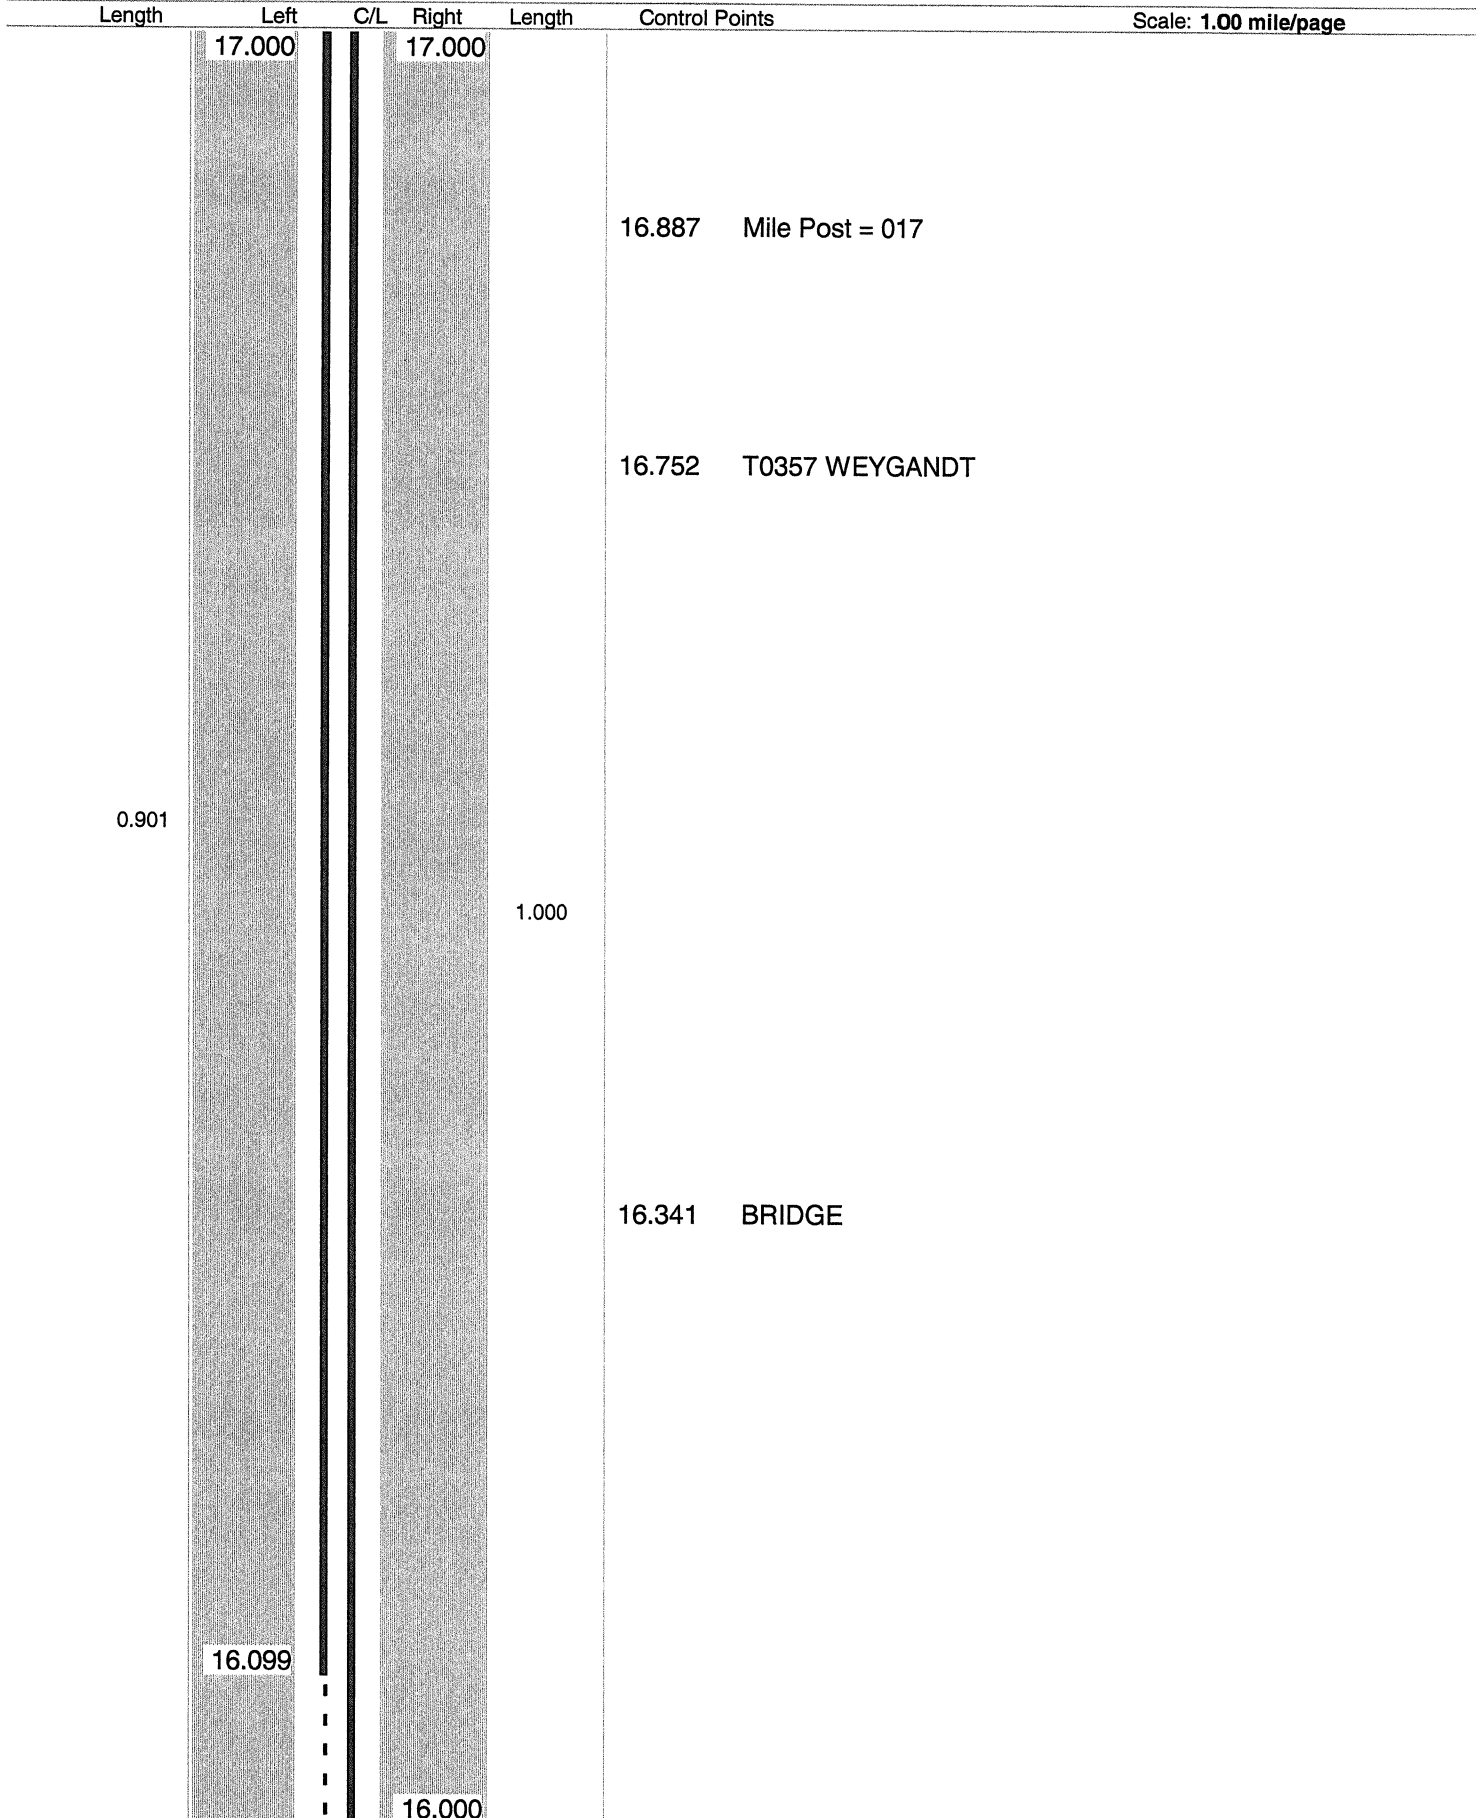

Sheet total equivalent length of solid line: 1.926

Accum. total: 23.274

© 2004 - MasterMind Systems, Inc. - Traffic Safety Suite

ODOT Dist 4 - Stark County - FINAL No Passing Zone Log (STA)

Page: 19 of 21


Route: 0093R (SSTASR00093**C)

Length: 20.640

Direction: North

From: 0.000 LEAVE TUS CO

To: 20.640 ENTER SUM CO

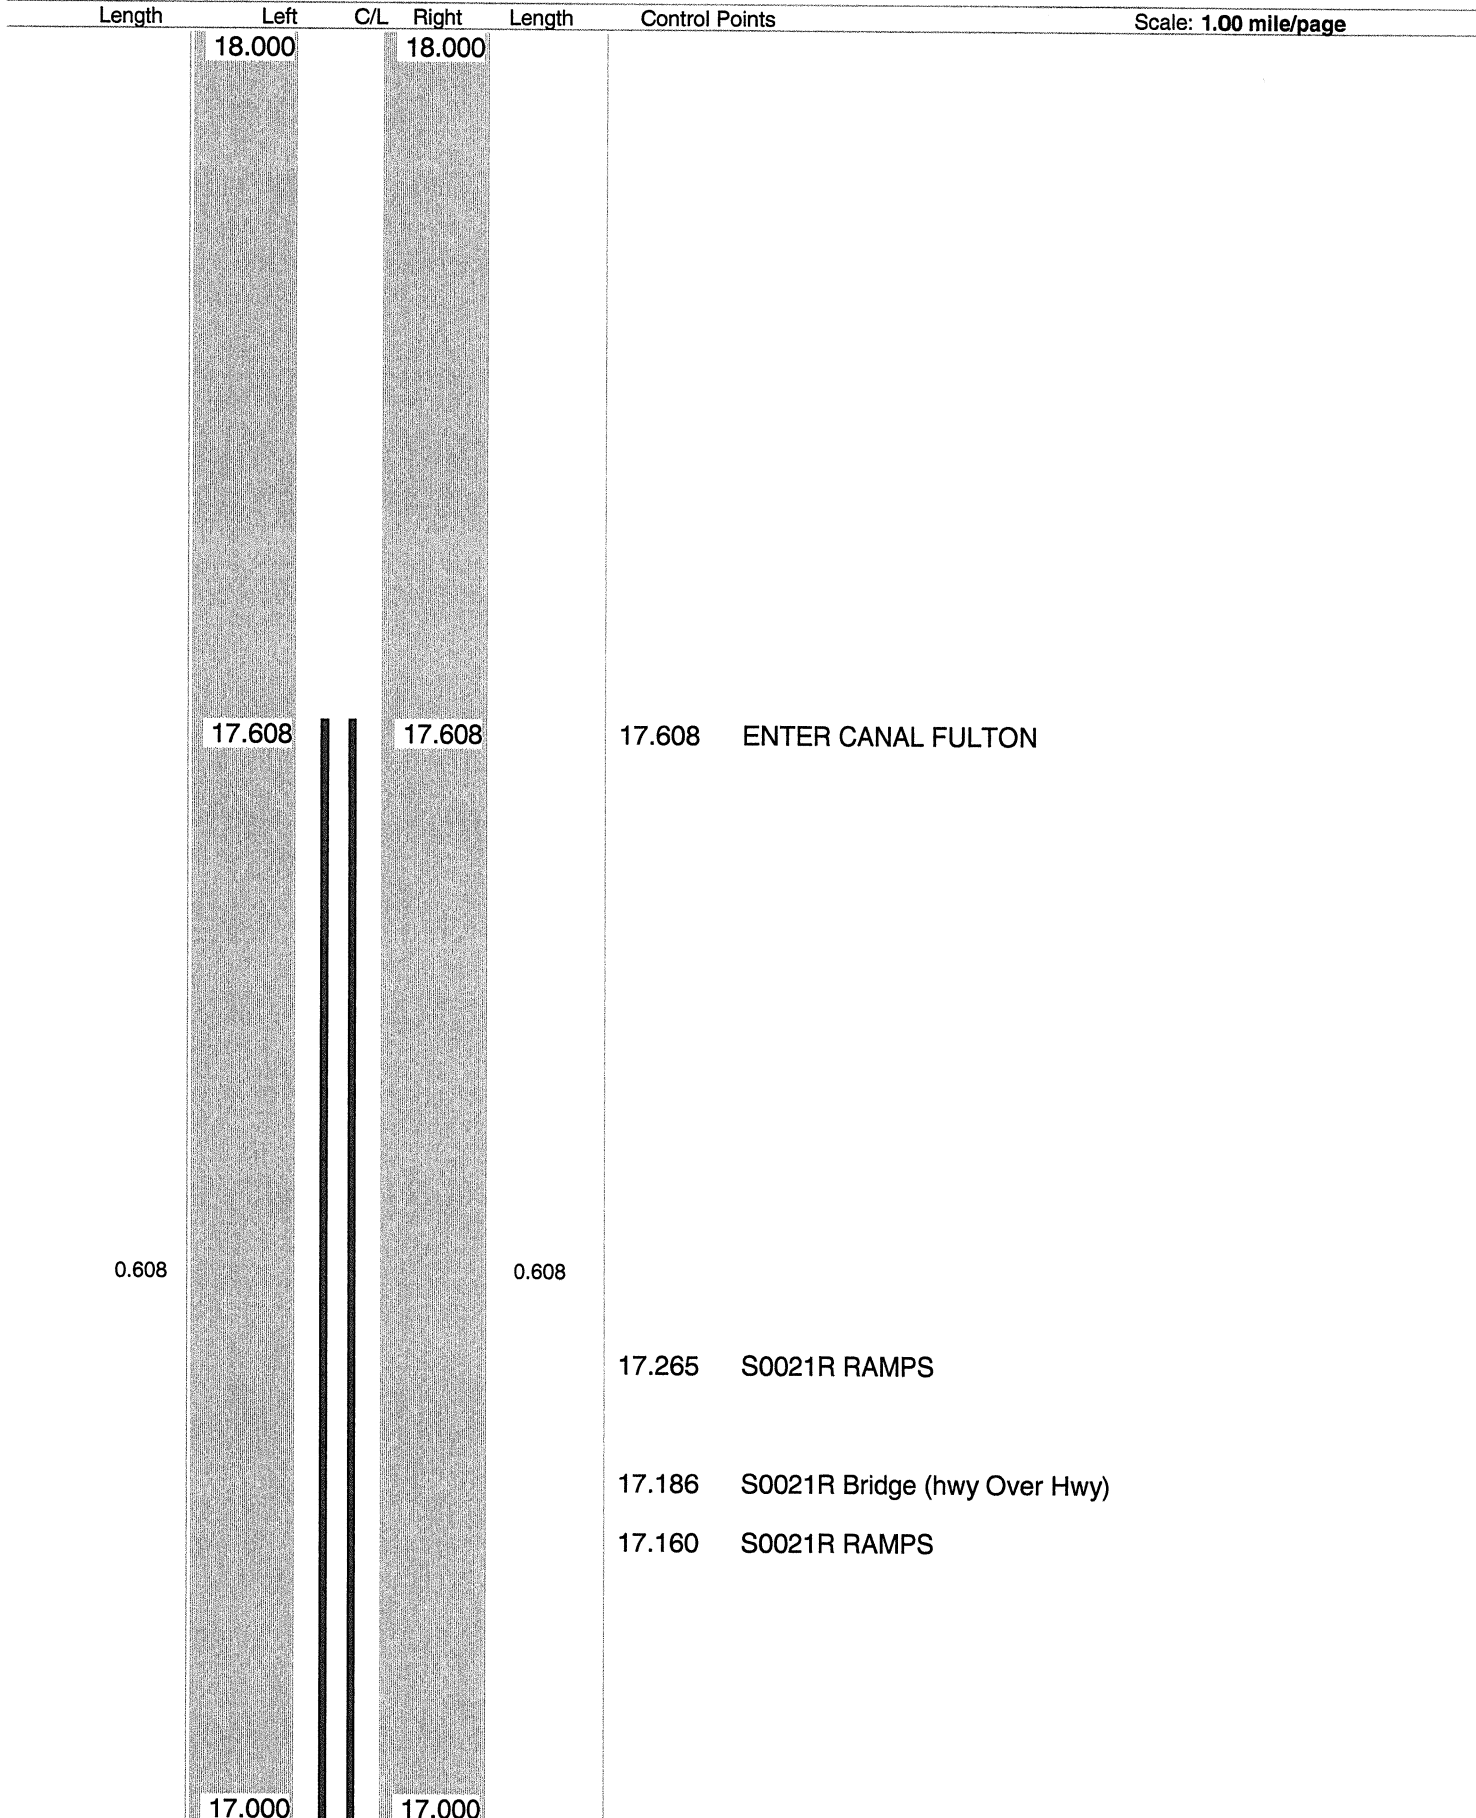

Sheet total equivalent length of solid line: 1.216

Accum. total: 24.490

© 2004 - MasterMind Systems, Inc. - Traffic Safety Suite

ODOT Dist 4 - Stark County - FINAL No Passing Zone Log (STA)

Page: 20 of 21


Route: 0093R (SSTASR00093**C)

Length: 20.640

Direction: North

From: 0.000 LEAVE TUS CO

To: 20.640 ENTER SUM CO

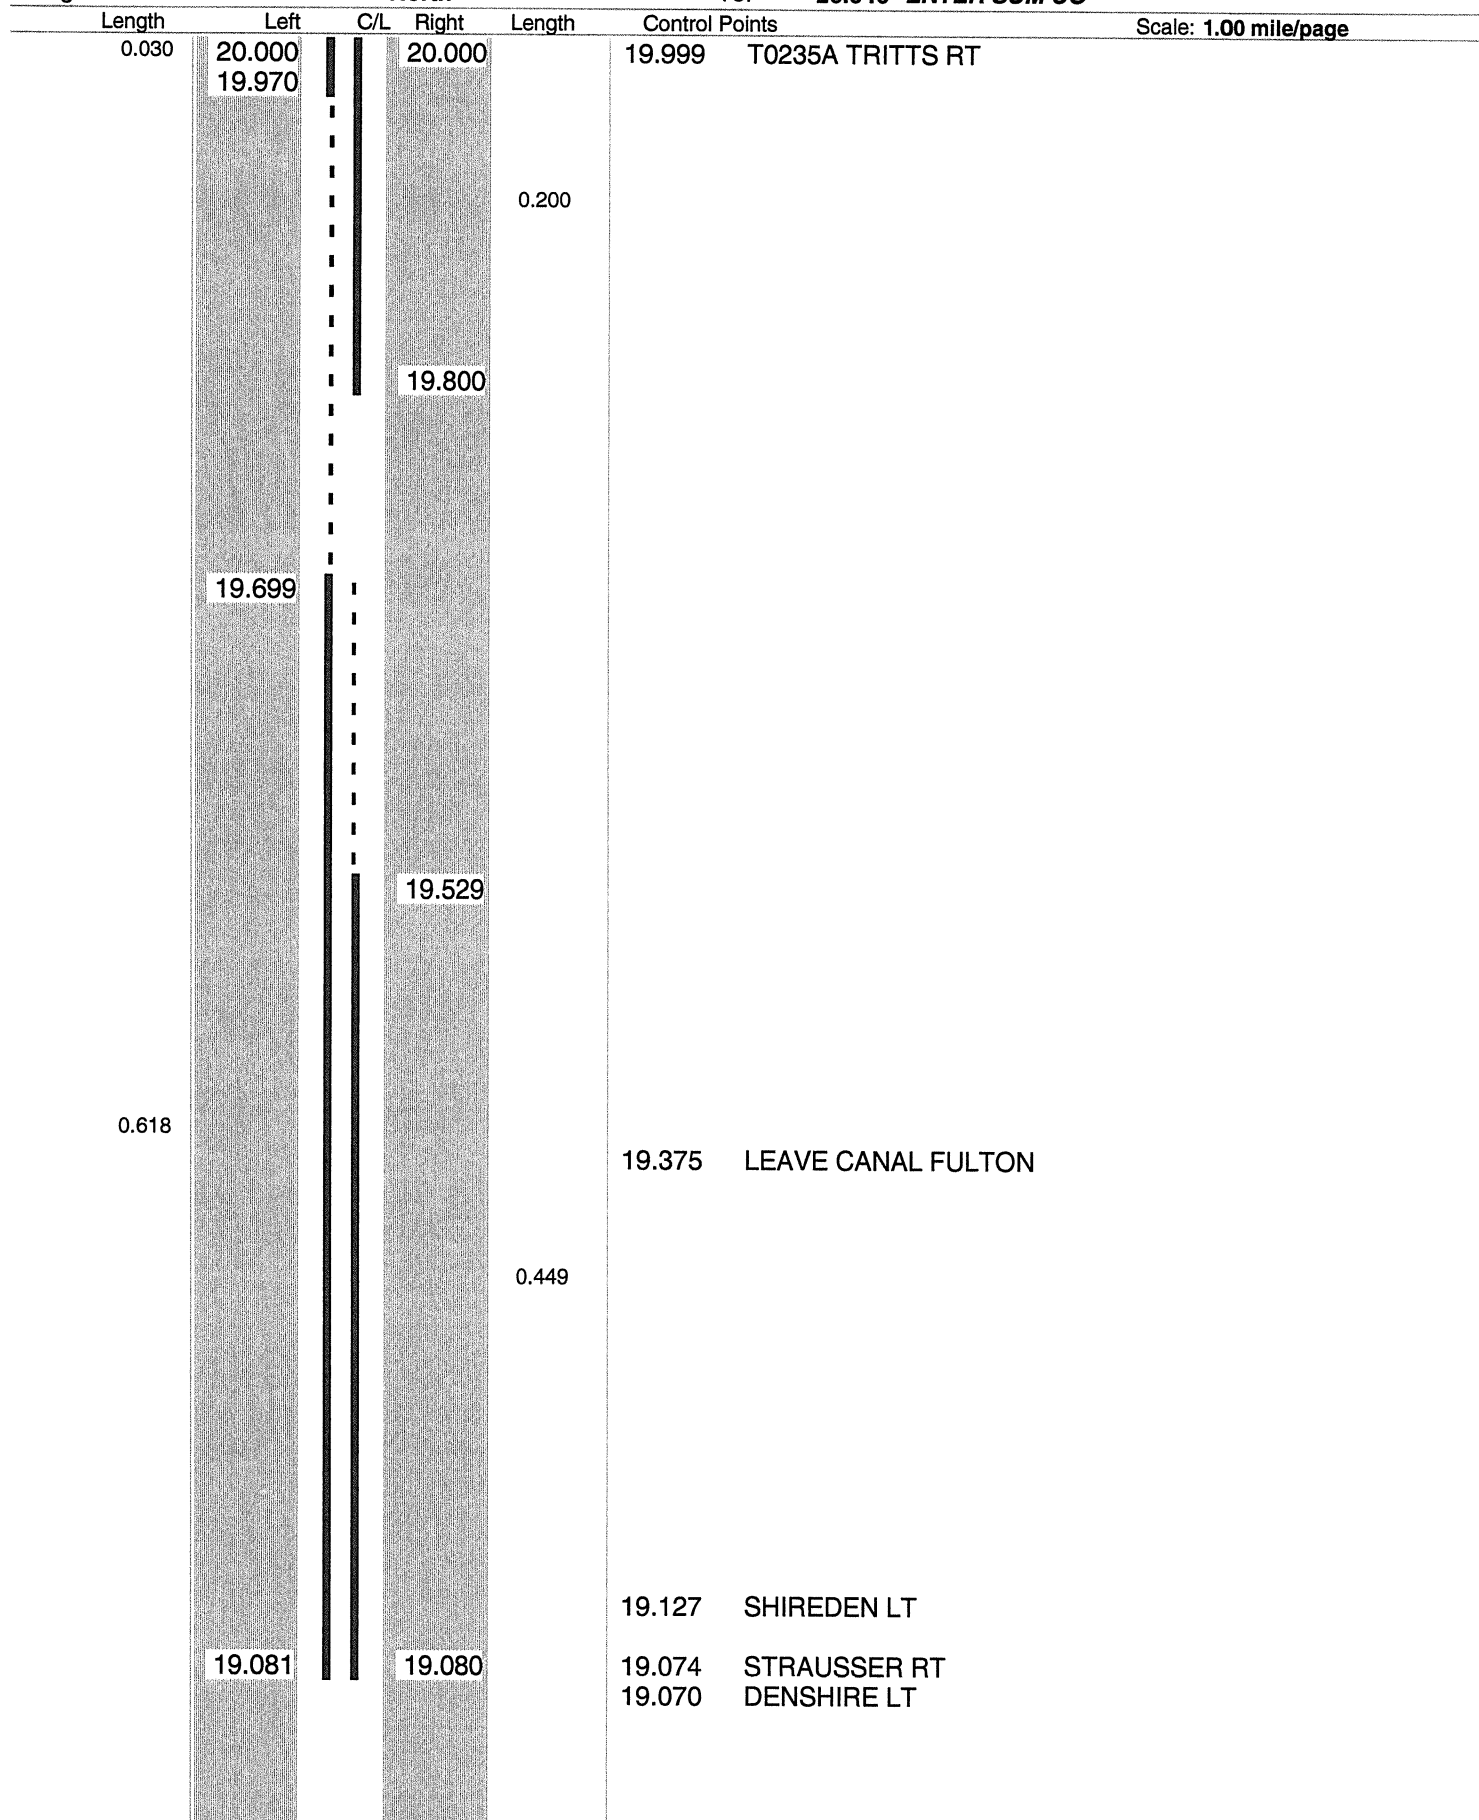

Sheet total equivalent length of solid line: 1.408

Accum. total: 25.898

© 2004 - MasterMind Systems, Inc. - Traffic Safety Suite

ODOT Dist 4 - Stark County - FINAL No Passing Zone Log (STA)

Page: 21 of 21


Route: 0093R (SSTASR00093**C)

Length: 20.640

Direction: North

From: 0.000 LEAVE TUS CO

To: 20.640 ENTER SUM CO

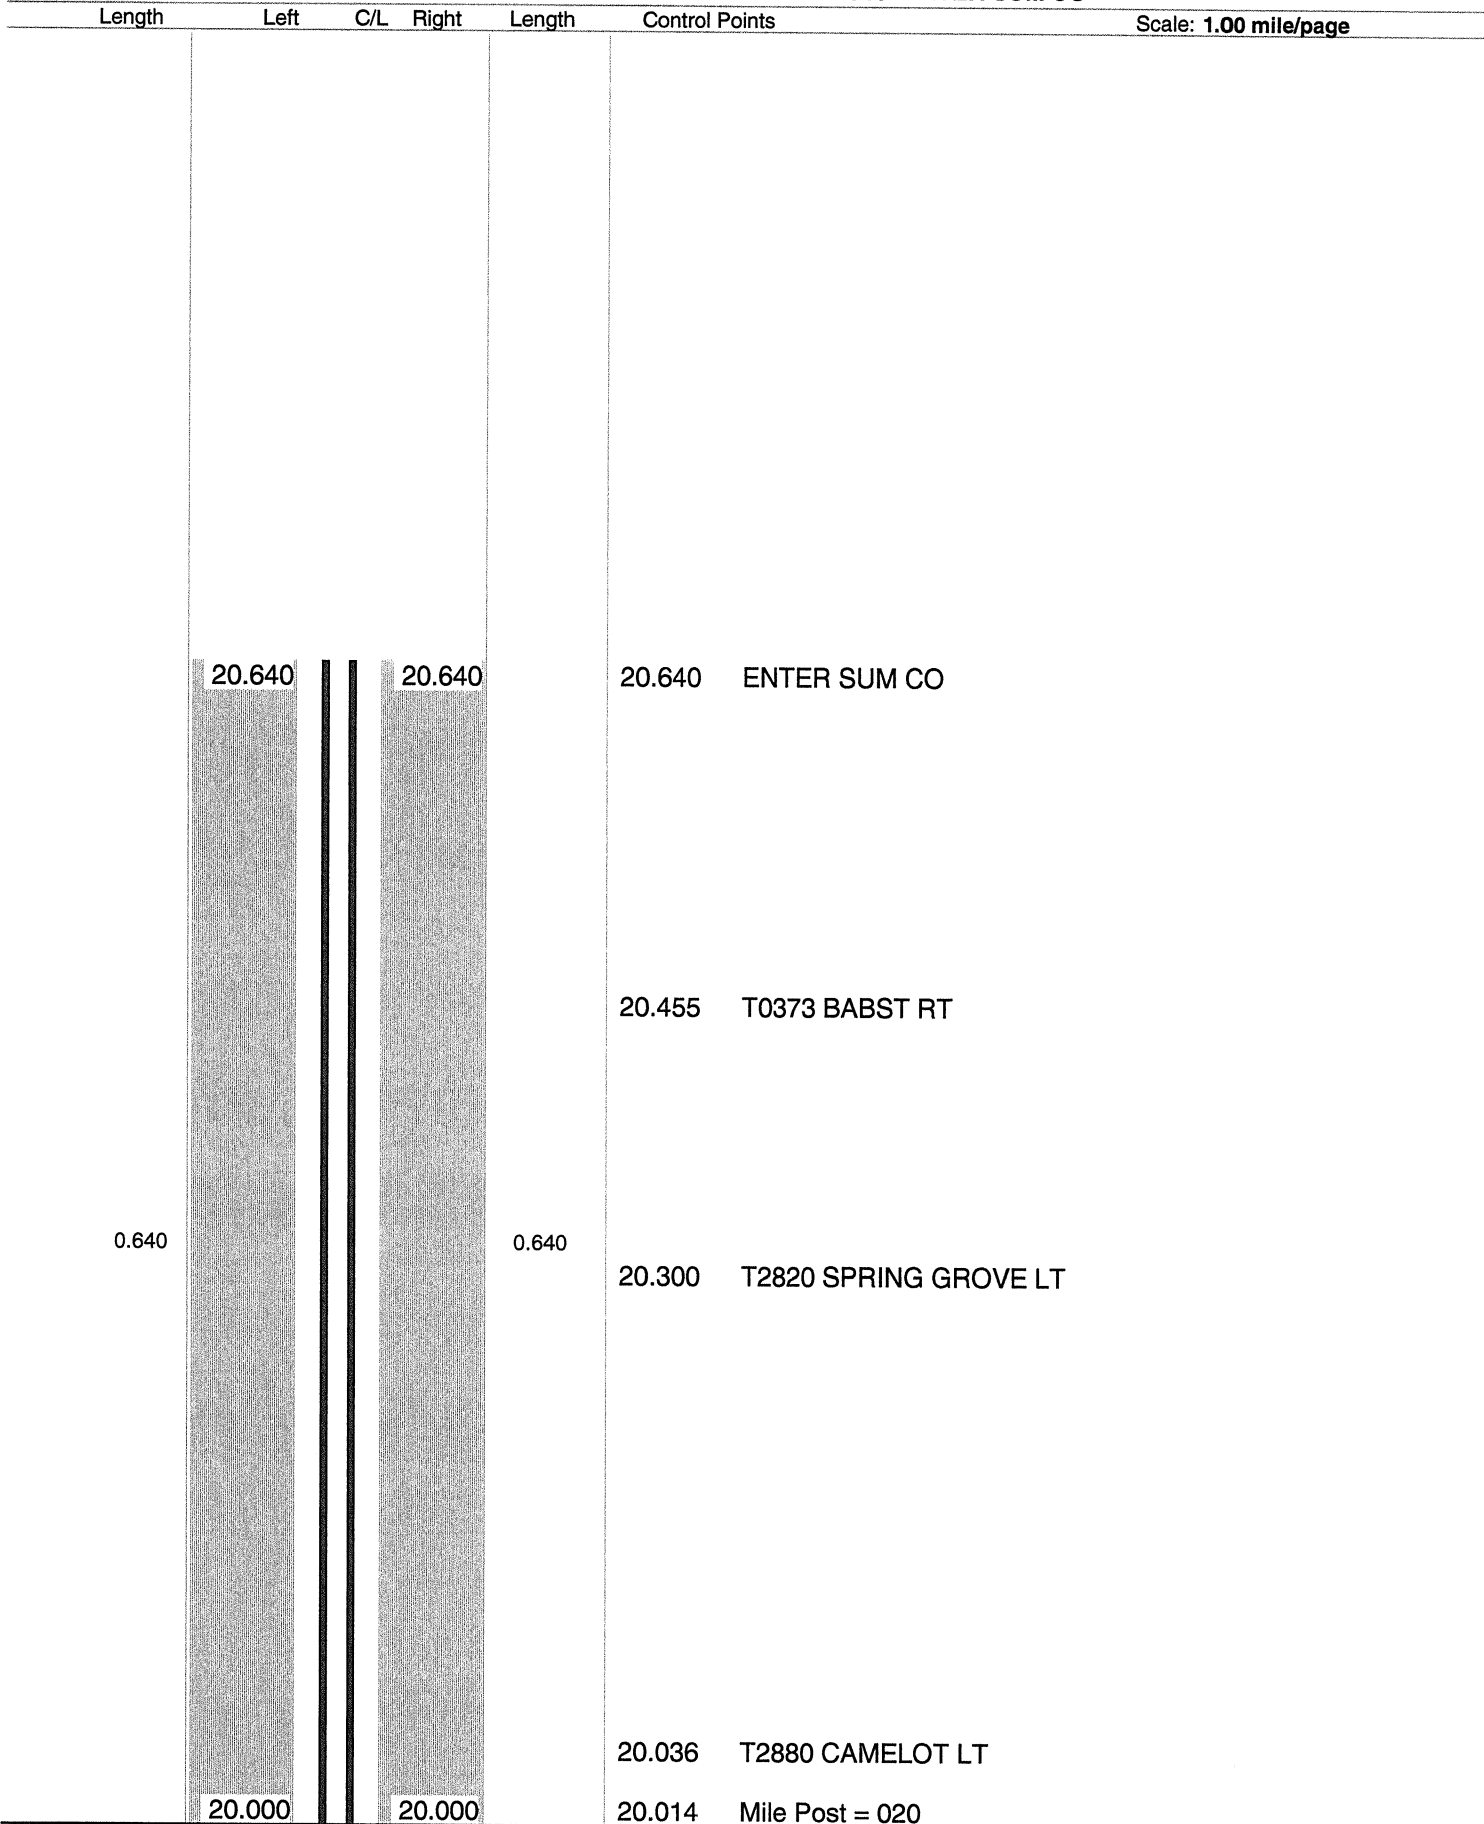

Sheet total equivalent length of solid line: 1.280

Accum. total: 27.178

© 2004 - MasterMind Systems, Inc. - Traffic Safety Suite