



COUNTY:	STARK	
LOCATION:	U.S. 62 @ U.S. 250	
S.L.M.:	0.854	
24" STOP LINE:	61	L.F.
12" CROSSWALK LINE:	490	L.F.
DOTTED LINE:		L.F.
8" CHANNELIZING LINE:	135	L.F.
12" CHANNELIZING LINE:		L.F.
24" TRANSVERSE LINE (WT):		L.F.
24" TRANSVERSE LINE (YW):		L.F.
SYMBOL: 4 - LEFT TURN ARROWS		

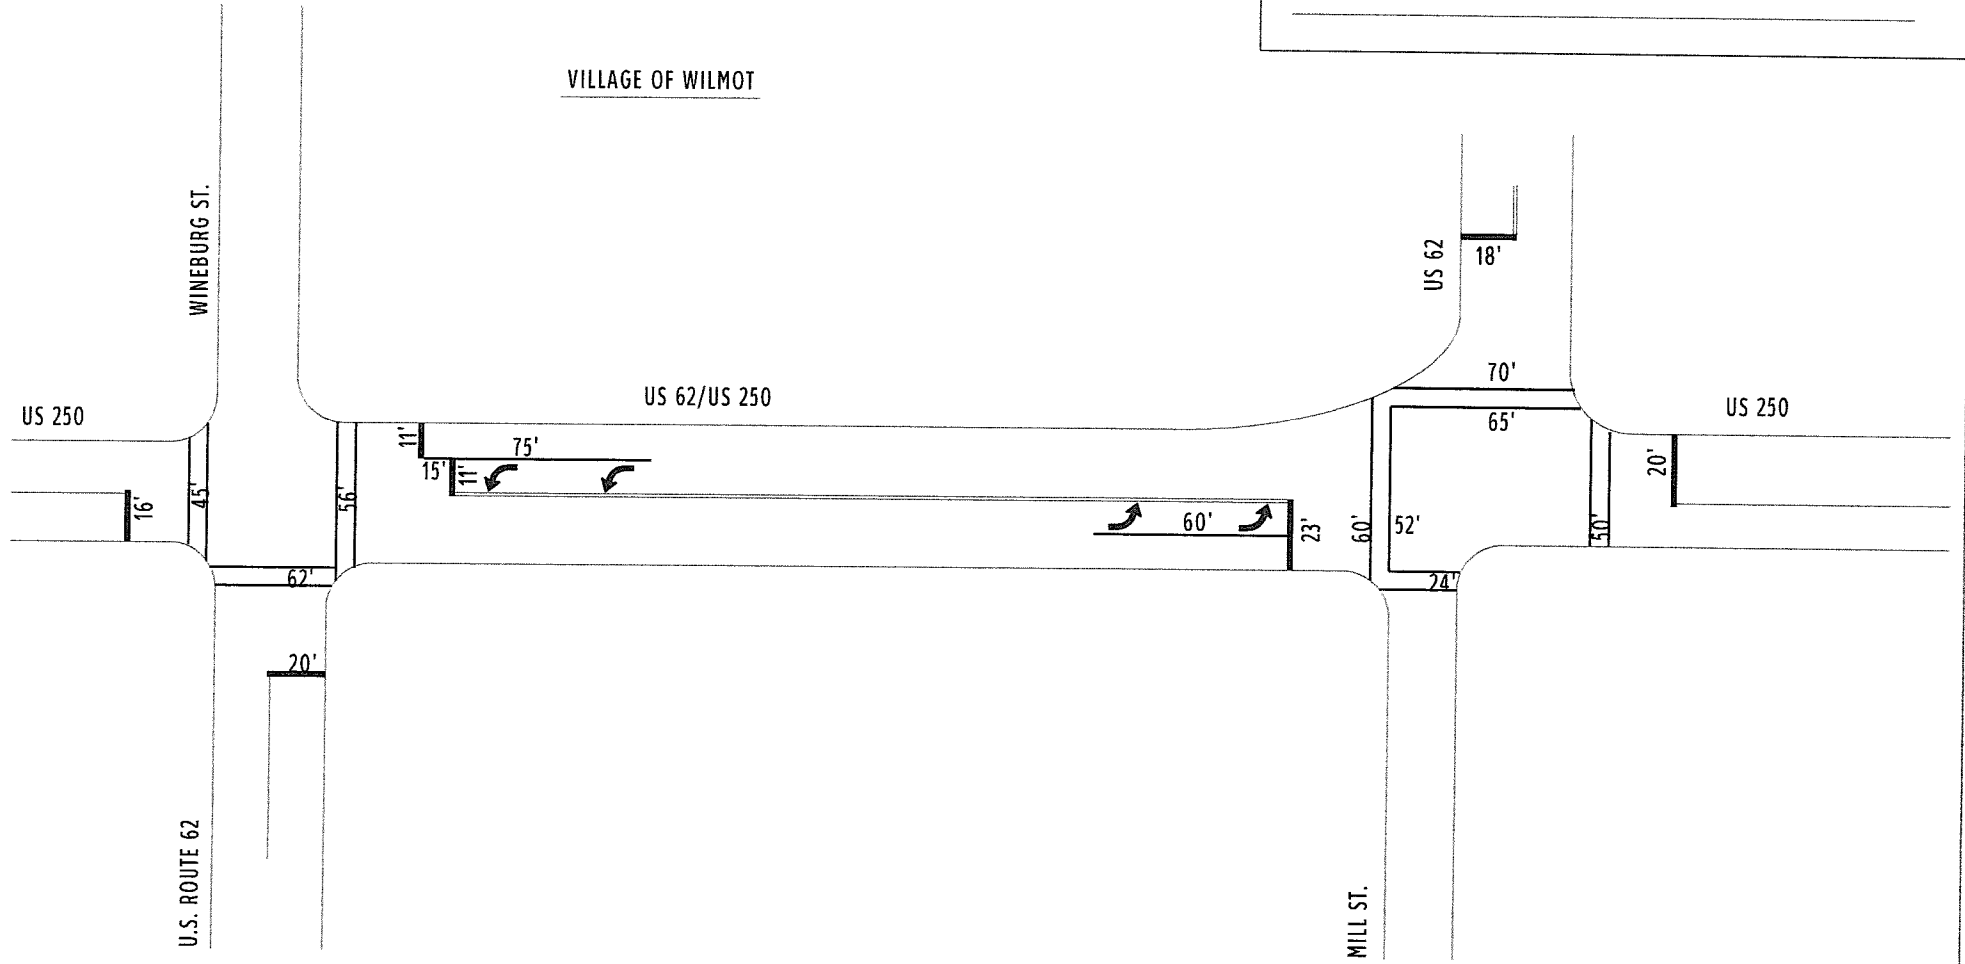

VILLAGE OF WILMOT



COUNTY:	STARK	
LOCATION:	U.S. 62 @ S.R. 93 (SOUTH JCT.)	
S.L.M.:	3.678	
24" STOP LINE:		L.F.
12" CROSSWALK LINE:		L.F.
DOTTED LINE:	270	L.F.
8" CHANNELIZING LINE:		L.F.
12" CHANNELIZING LINE:		L.F.
24" TRANSVERSE LINE (WT):		L.F.
24" TRANSVERSE LINE (YW):		L.F.
SYMBOL: 330 L.F. YELLOW DOTTED CENTER LINE		

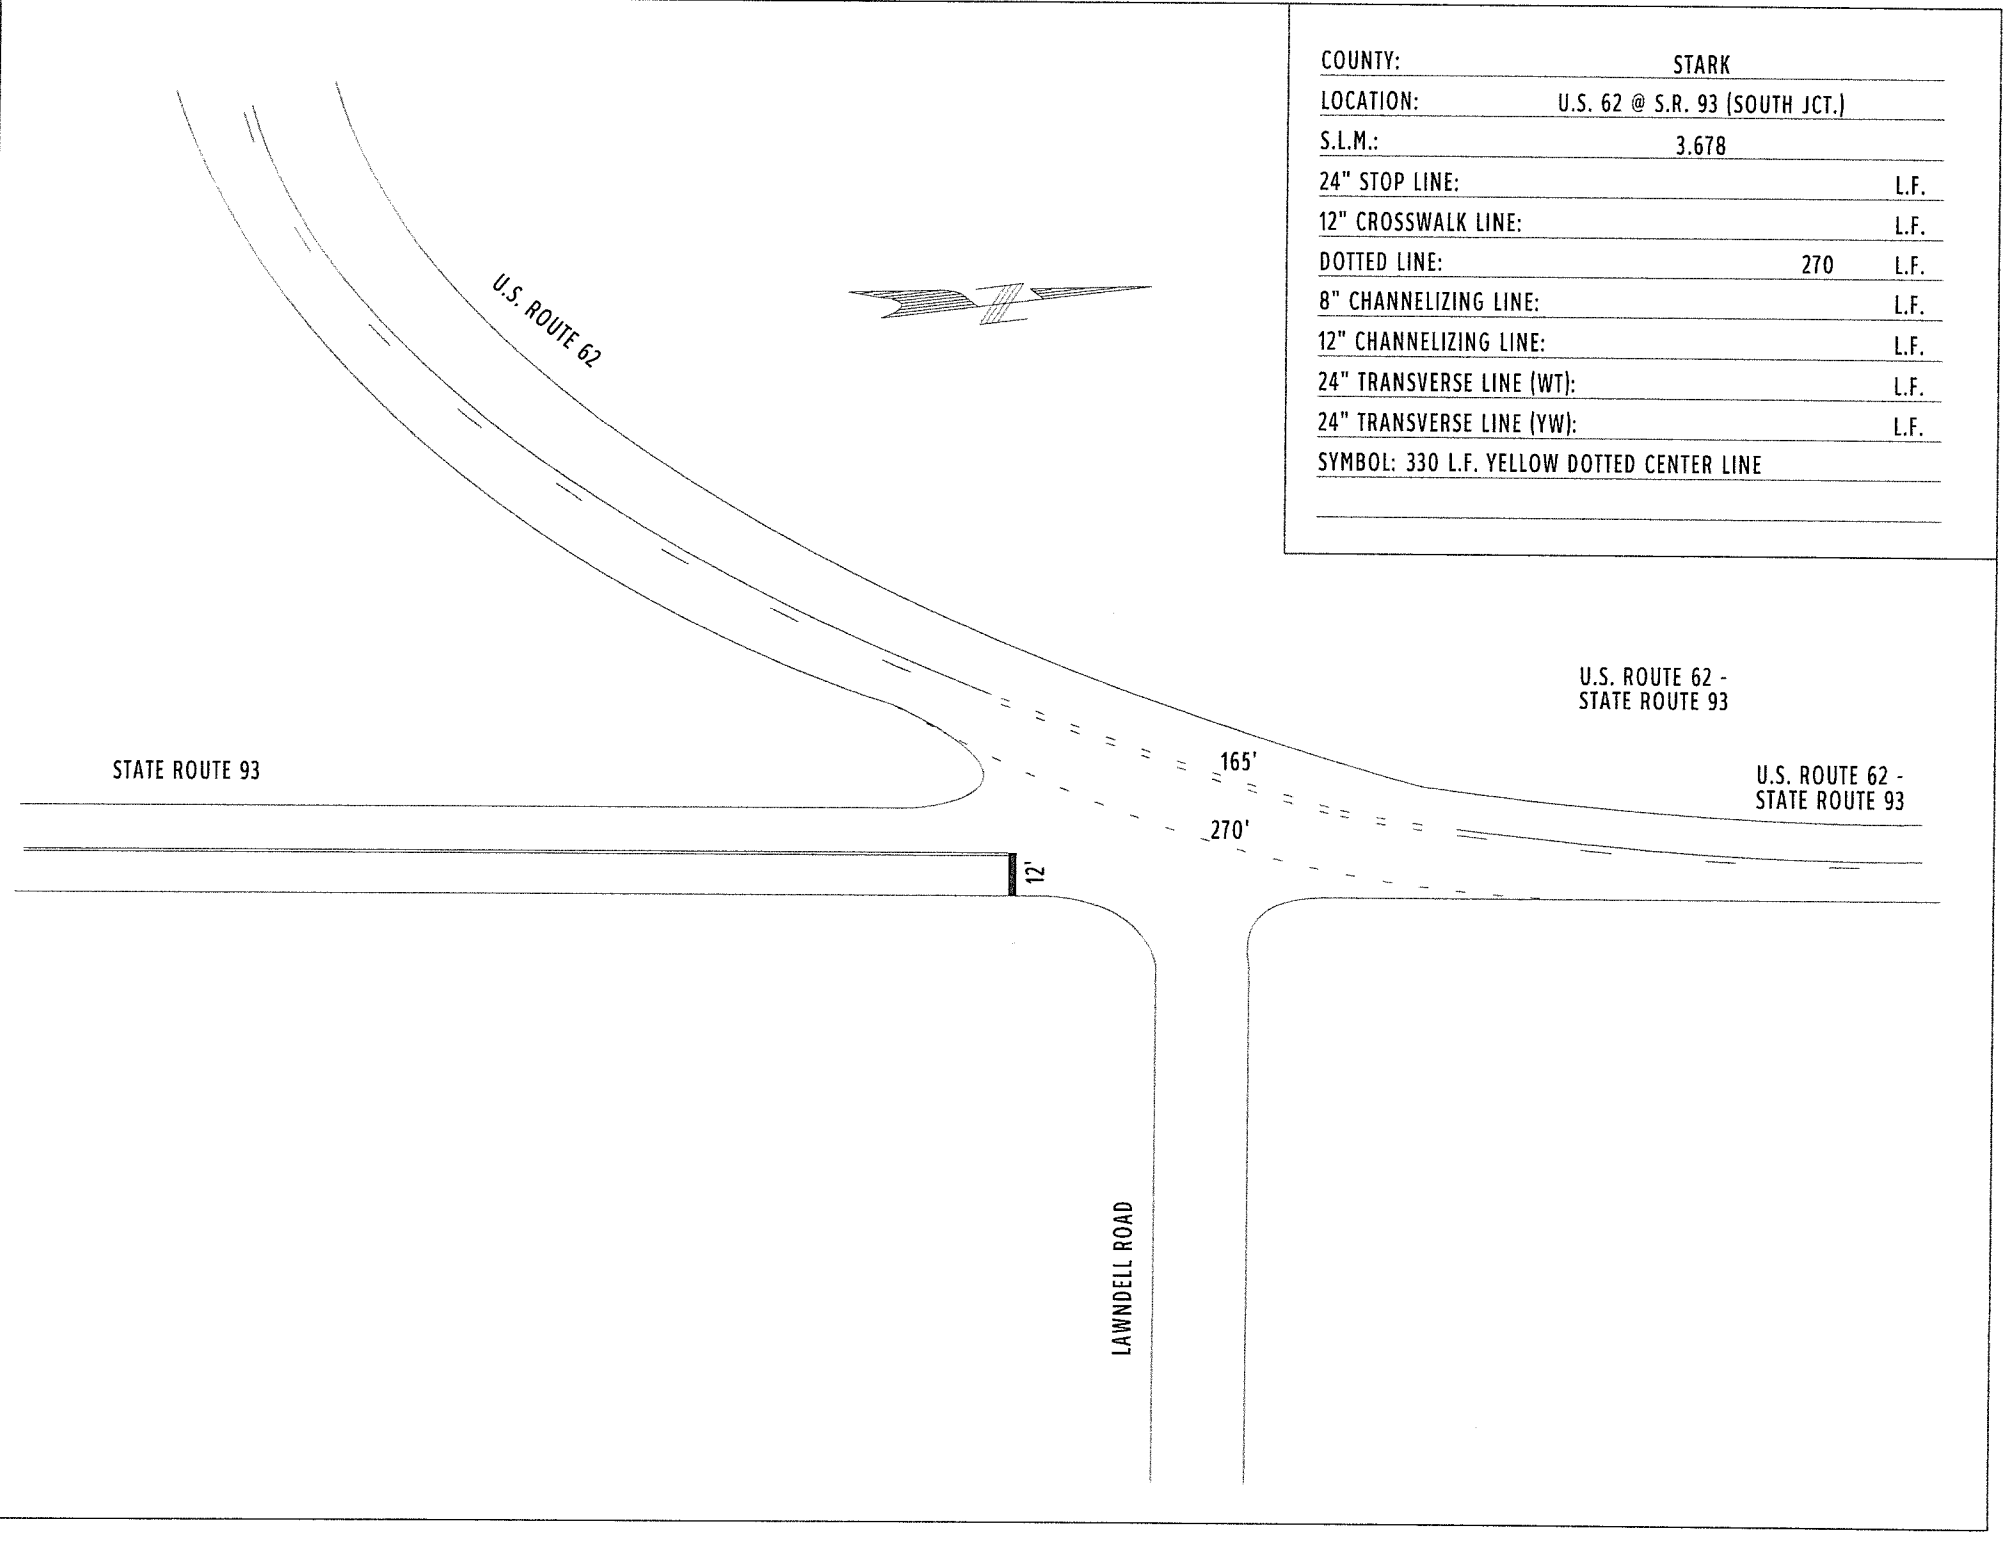

U.S. ROUTE 62

STATE ROUTE 93

LAWNDELL ROAD

U.S. ROUTE 62 -
STATE ROUTE 93

U.S. ROUTE 62 -
STATE ROUTE 93

12'

165'

270'