


ODOT District 4
No Passing Zone Log (STA)

Route: **0241R (SSTASR00241**C)**
 Length: **3.000** Direction: **East**

From: **13.000 LEAVE WAY CO**
 To: **16.000 ENTER SUM CO**

Scale: **0.50 mile/page**

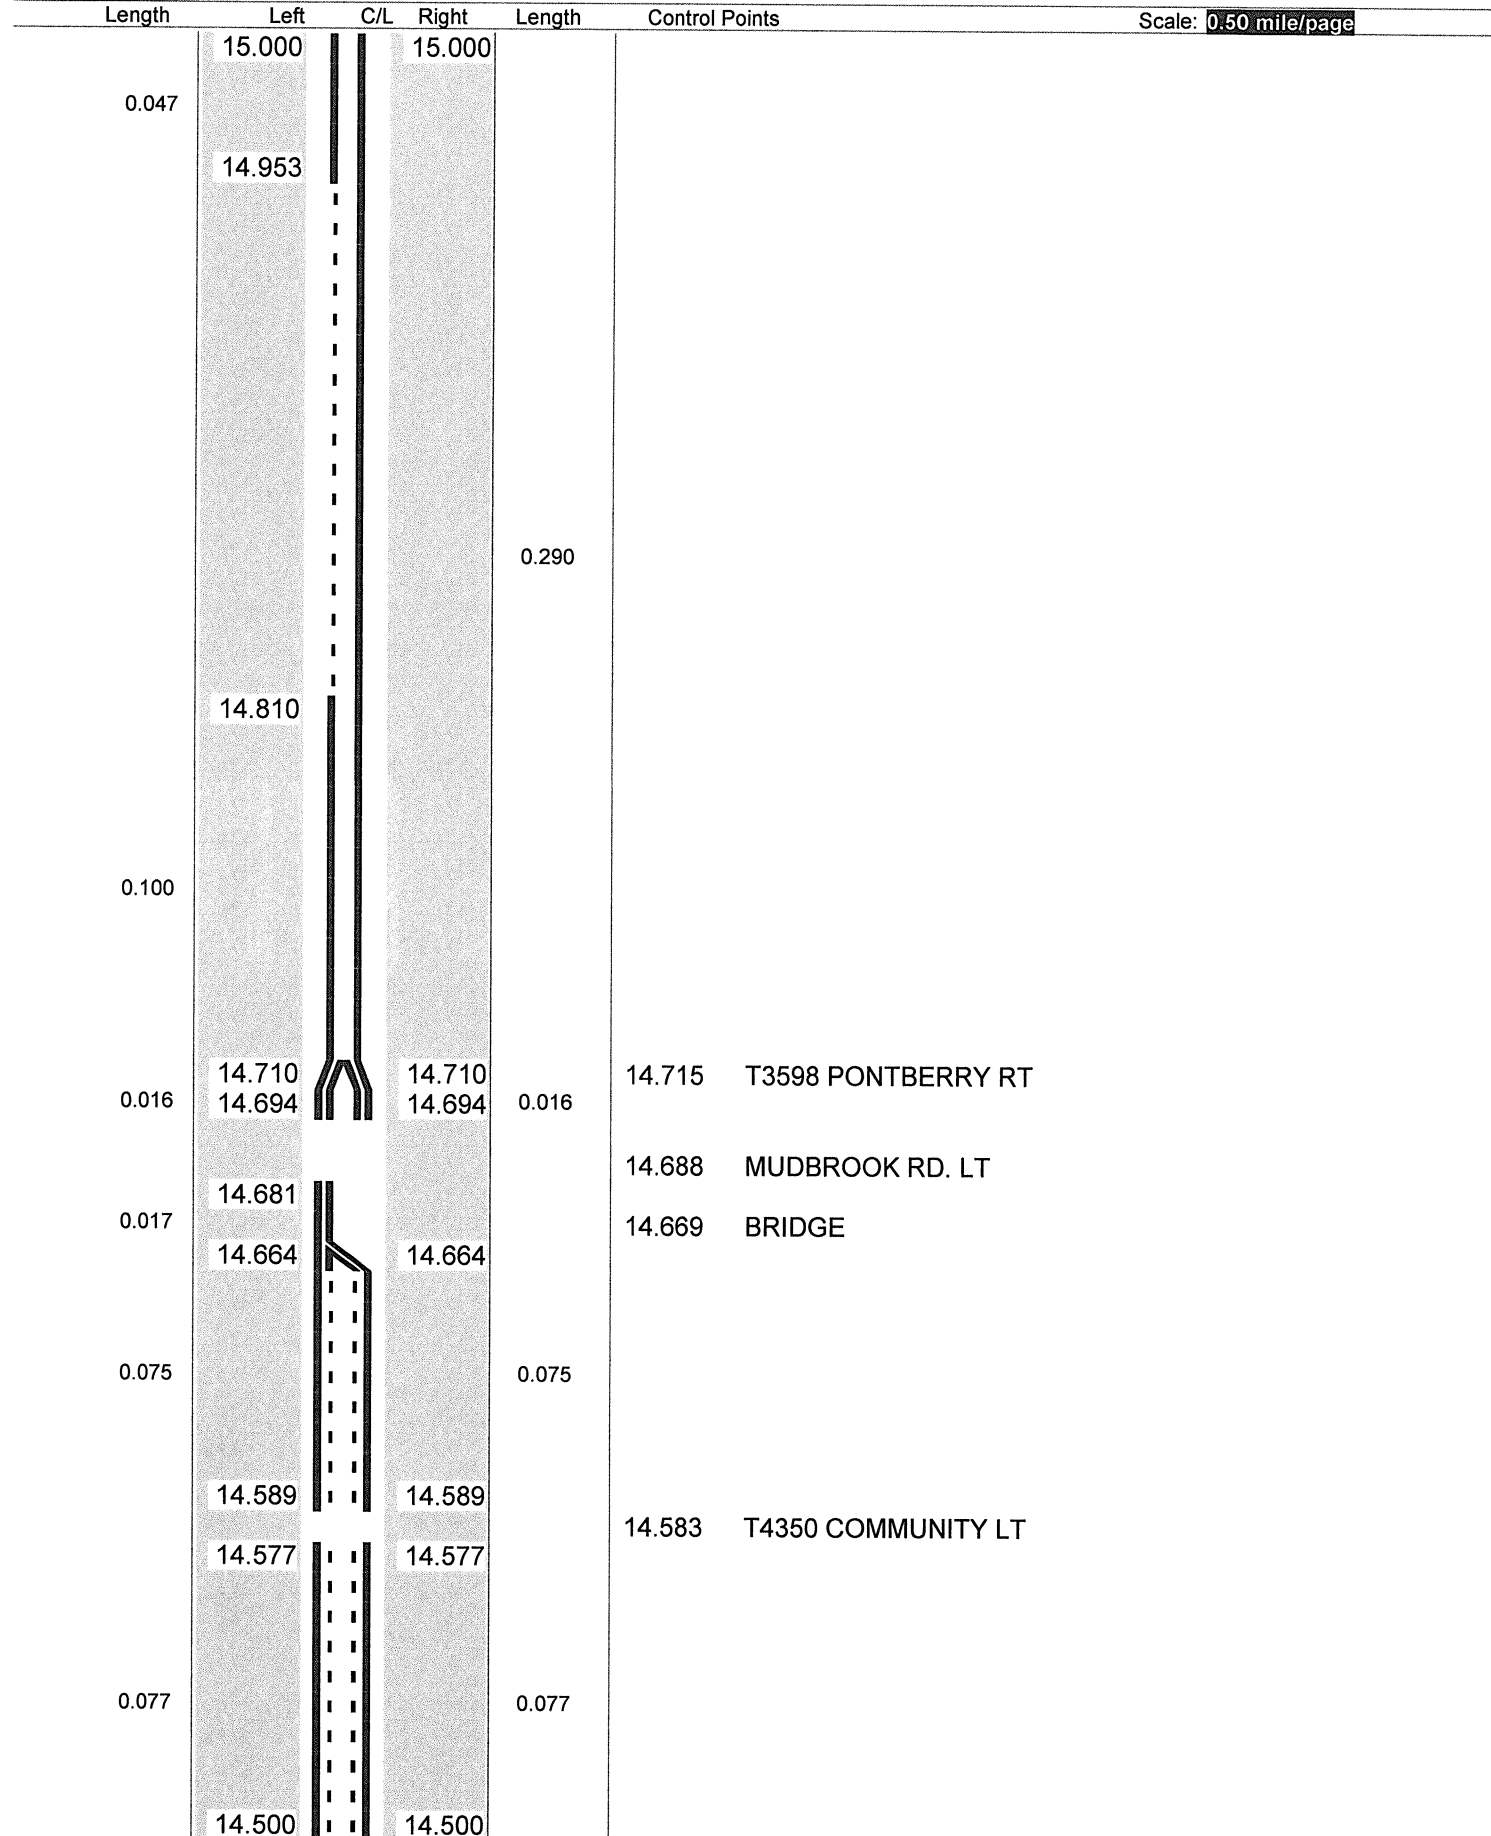

ODOT District 4 No Passing Zone Log (STA)

Page: 1 of 3

Route: 0241R (SSTASR00241**C)


Length: 1.000

Direction: East

From: 15.000 LEAVE WAY CO

To: 16.000 ENTER SUM CO

Scale: 0.50 mile/page

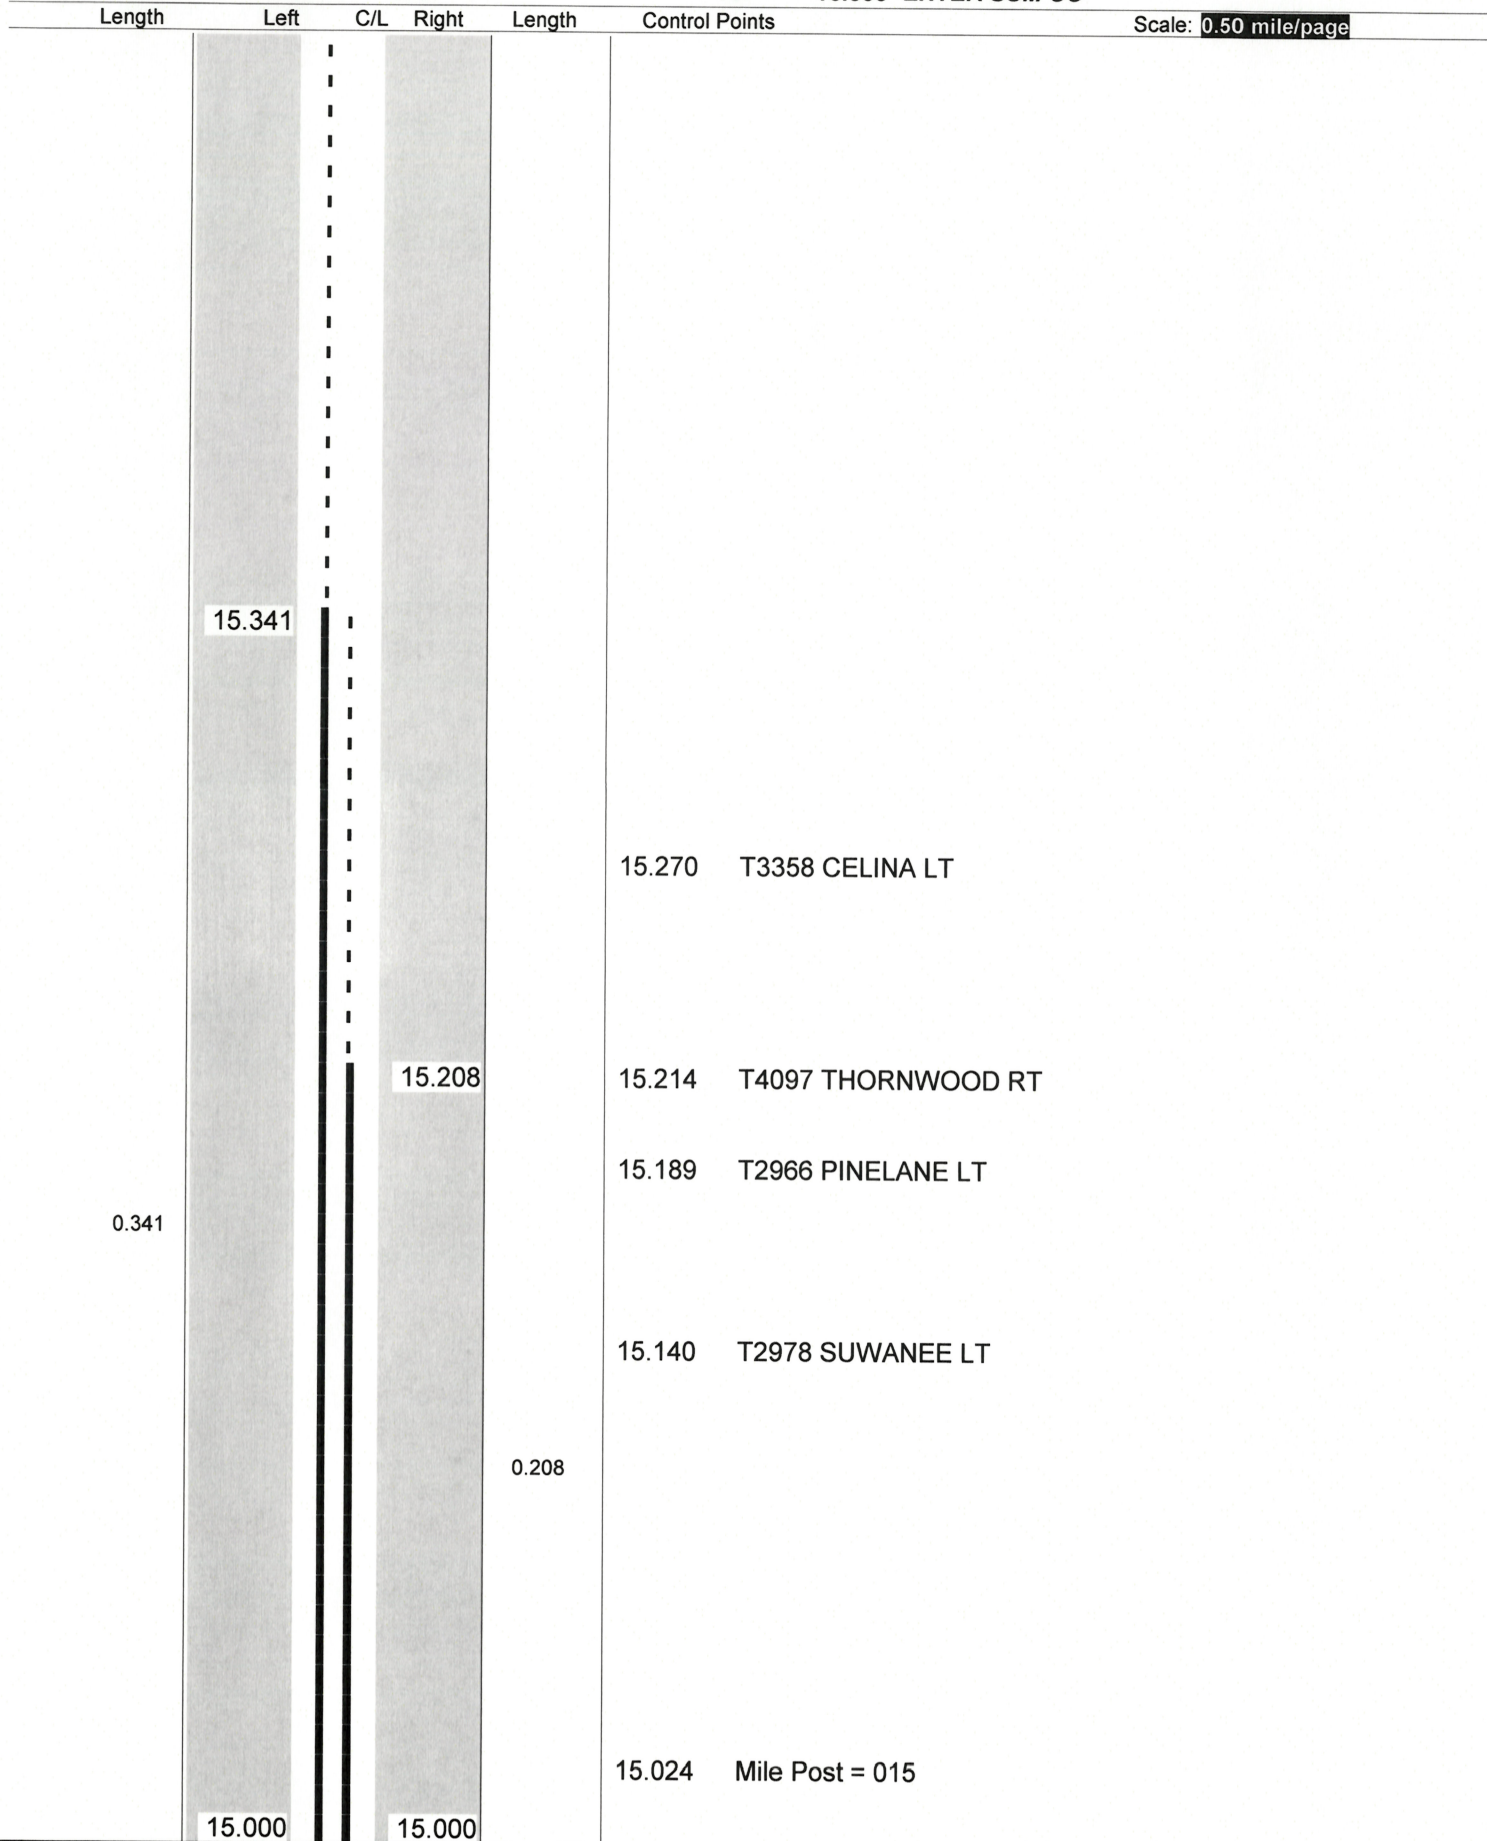


Sheet total equivalent length of solid line: 0.622

Accum. total: 0.622

© 2011 - MasterMind Systems, Inc. - Traffic Safety Suite

ODOT Dist 4 - Stark County - FINAL No Passing Zone Log (STA)

 Route: **0241R (SSTASR00241**C)**
 Length: **17.911** Direction: **East**

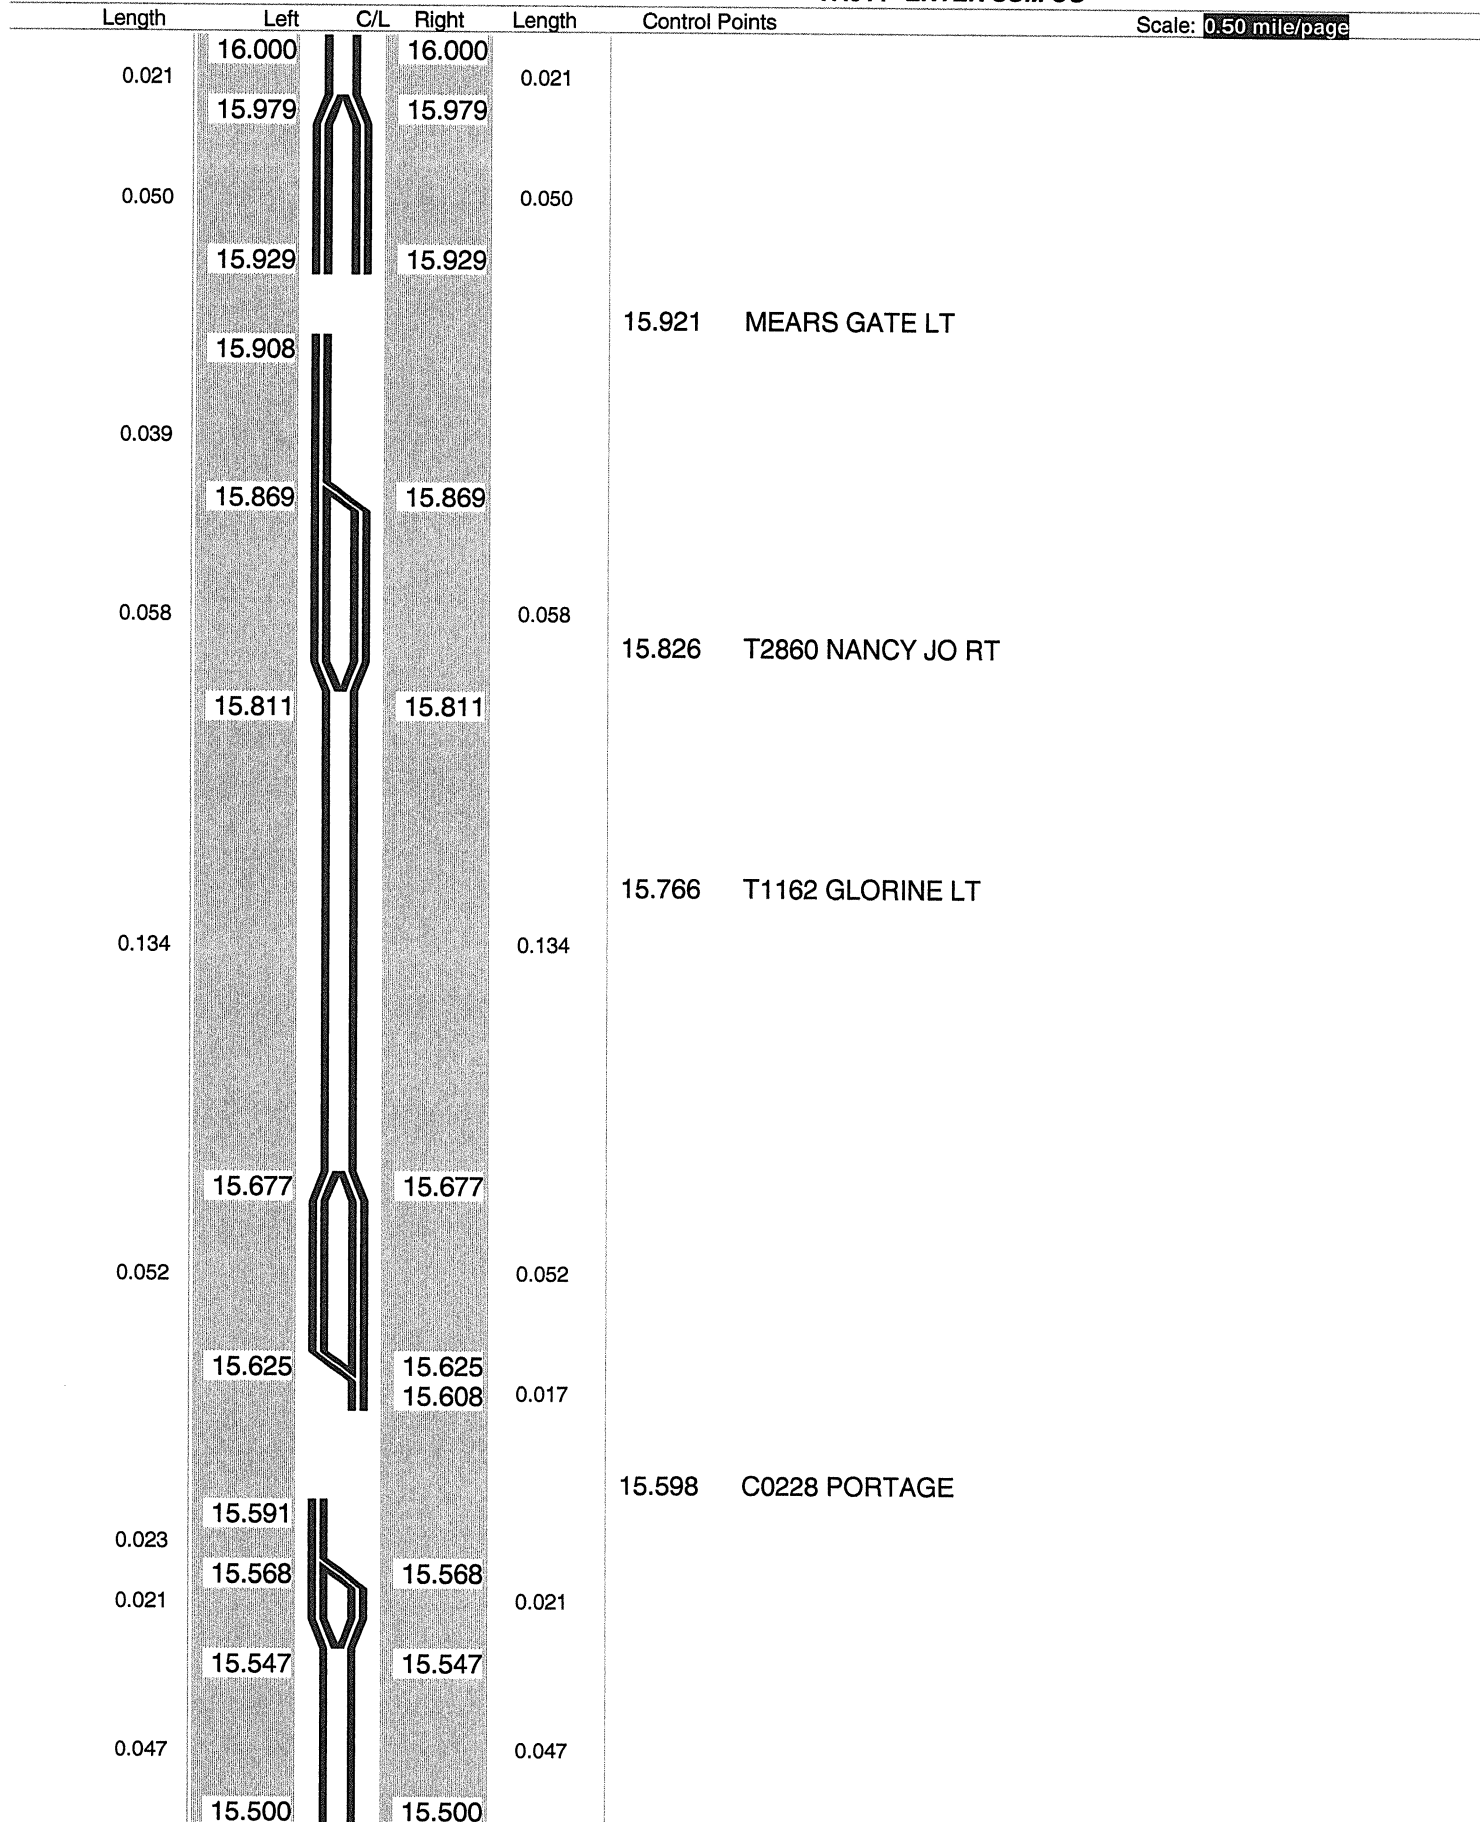 From: **0.000 LEAVE WAY CO**
 To: **17.911 ENTER SUM CO**


Sheet total equivalent length of solid line: 1.286

Accum. total: 18.853

ODOT Dist 4 - Stark County - FINAL No Passing Zone Log (STA)


Route: 0241R (SSTASR00241**C)

Length: 17.911

Direction: East

From: 0.000 LEAVE WAY CO

To: 17.911 ENTER SUM CO

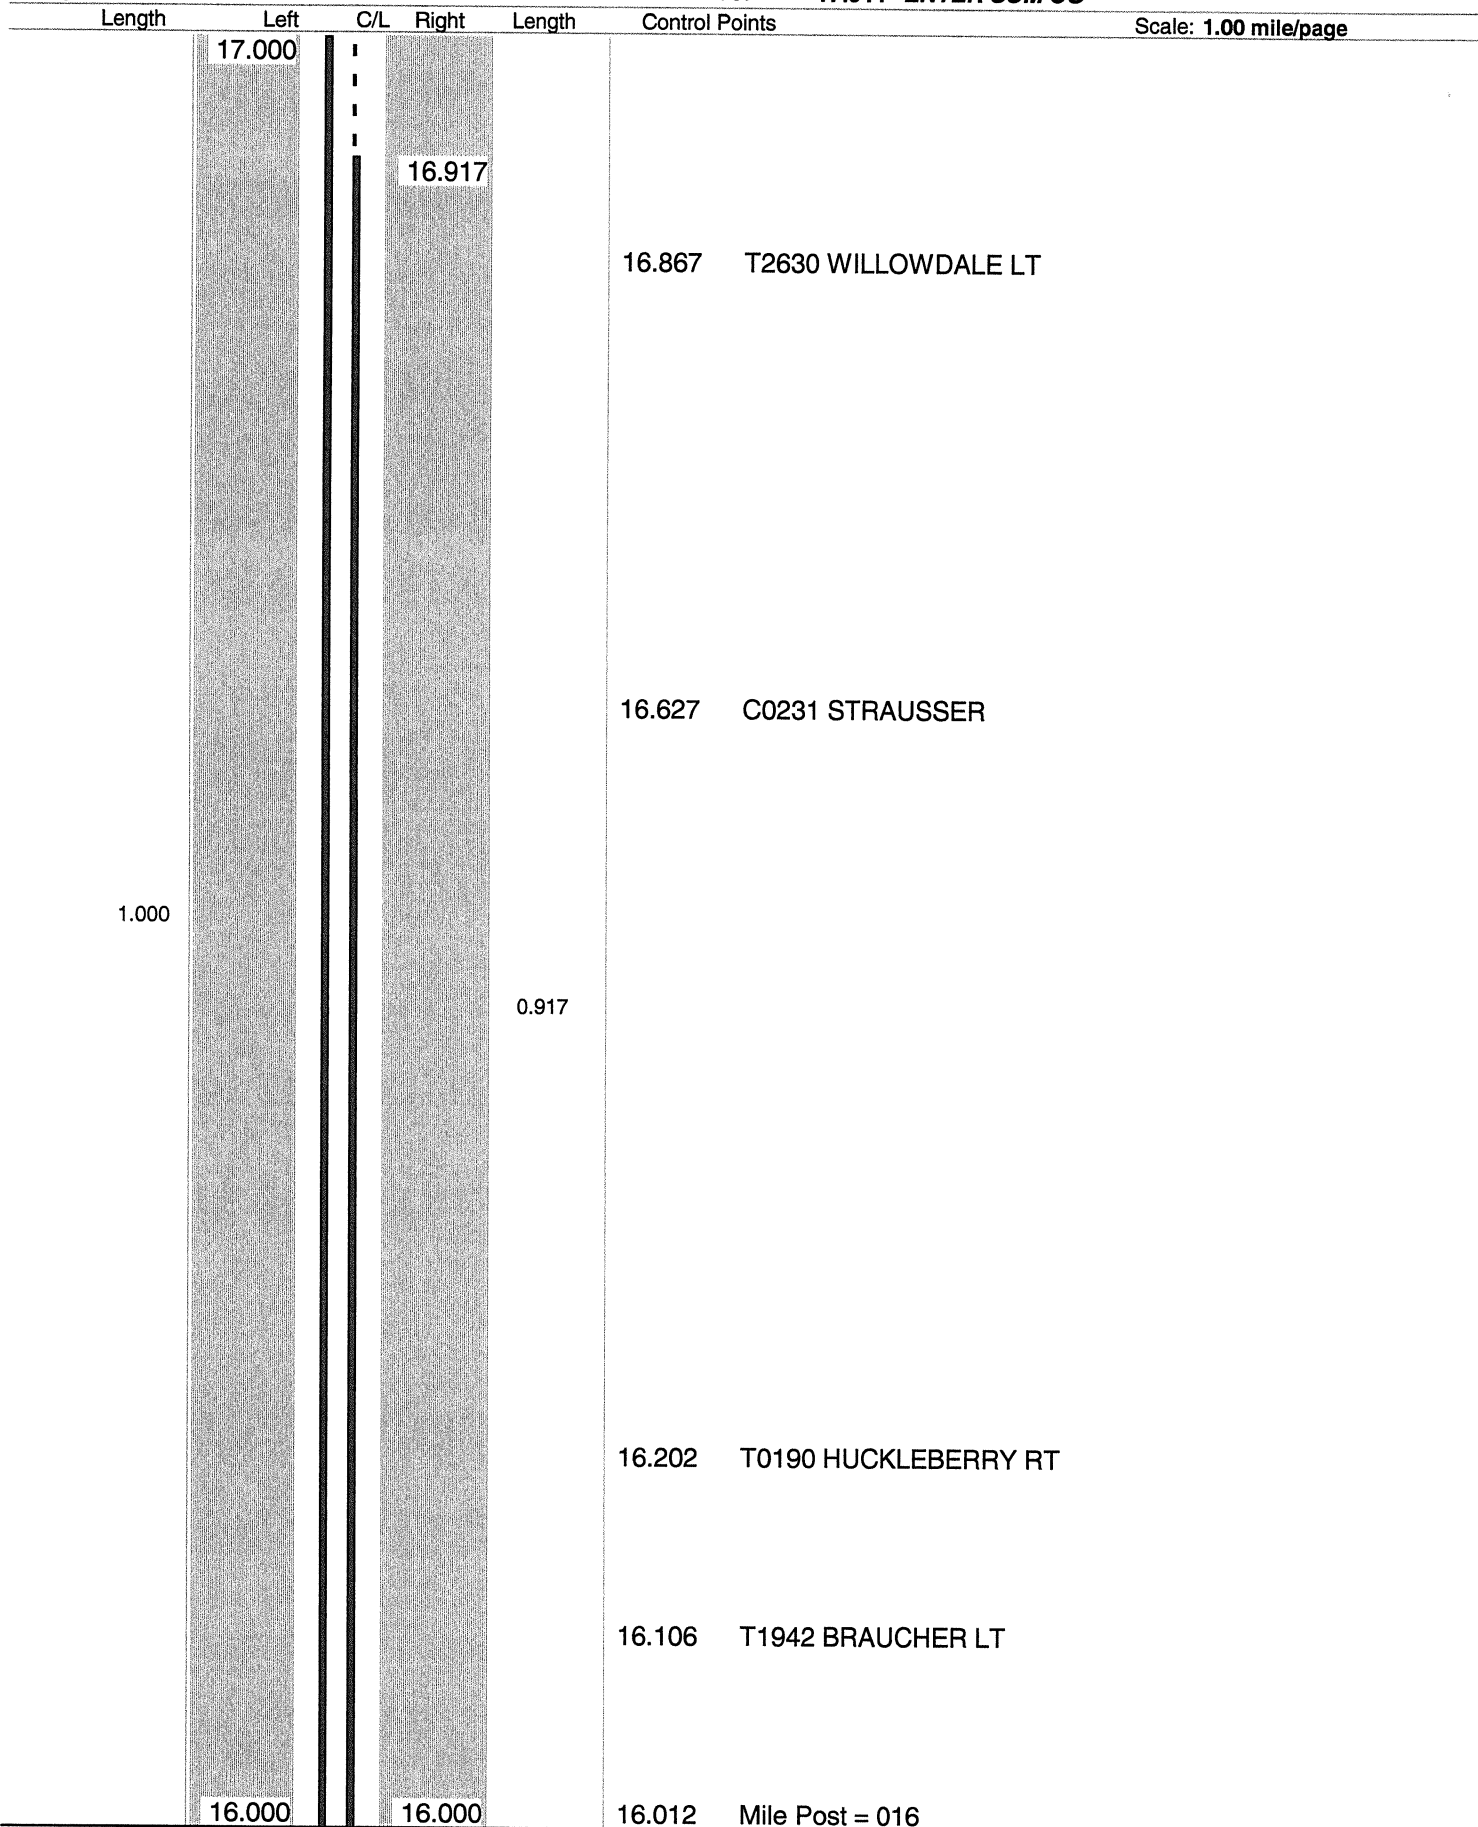

Sheet total equivalent length of solid line: 1.938

Accum. total: 20.791