



ACCESS ROAD - 3A

Model: MUSEL1  
 Printer: BOXTEK  
 File: FILE1  
 Date: 8/1/2024 10:56:11 AM  
 View: MUSEL1  
 By: MUSEL1  
 Scale: 3/4" = 22'  
 Plot Driver: HPD1000.DWG

UCF: BUOFS  
 POF: POF1  
 BUOFS: BUOFS1  
 POF: POF1  
 SHEET: 18

 

 

Model: MODELS  
Printed: 08/24/2023  
By: BUSEFB

View: VIEWS  
By: BUSEFB

34" x 22"

Sheet: 1 of 1

Project: PROJECT

Location: LOCATION

Scale: SCALE

Author: AUTHOR

Check: CHECK

Appr: APPR

Rev: REV

Message: MESSAGE

Address: ADDRESS

City: CITY

State: STATE

Zip: ZIP

Phone: PHONE

Fax: FAX

Website: WEBSITE

Email: EMAIL



ACCESS ROAD - 2A

HORIZONTAL SCALE IN FEET

0 50 100

North Arrow



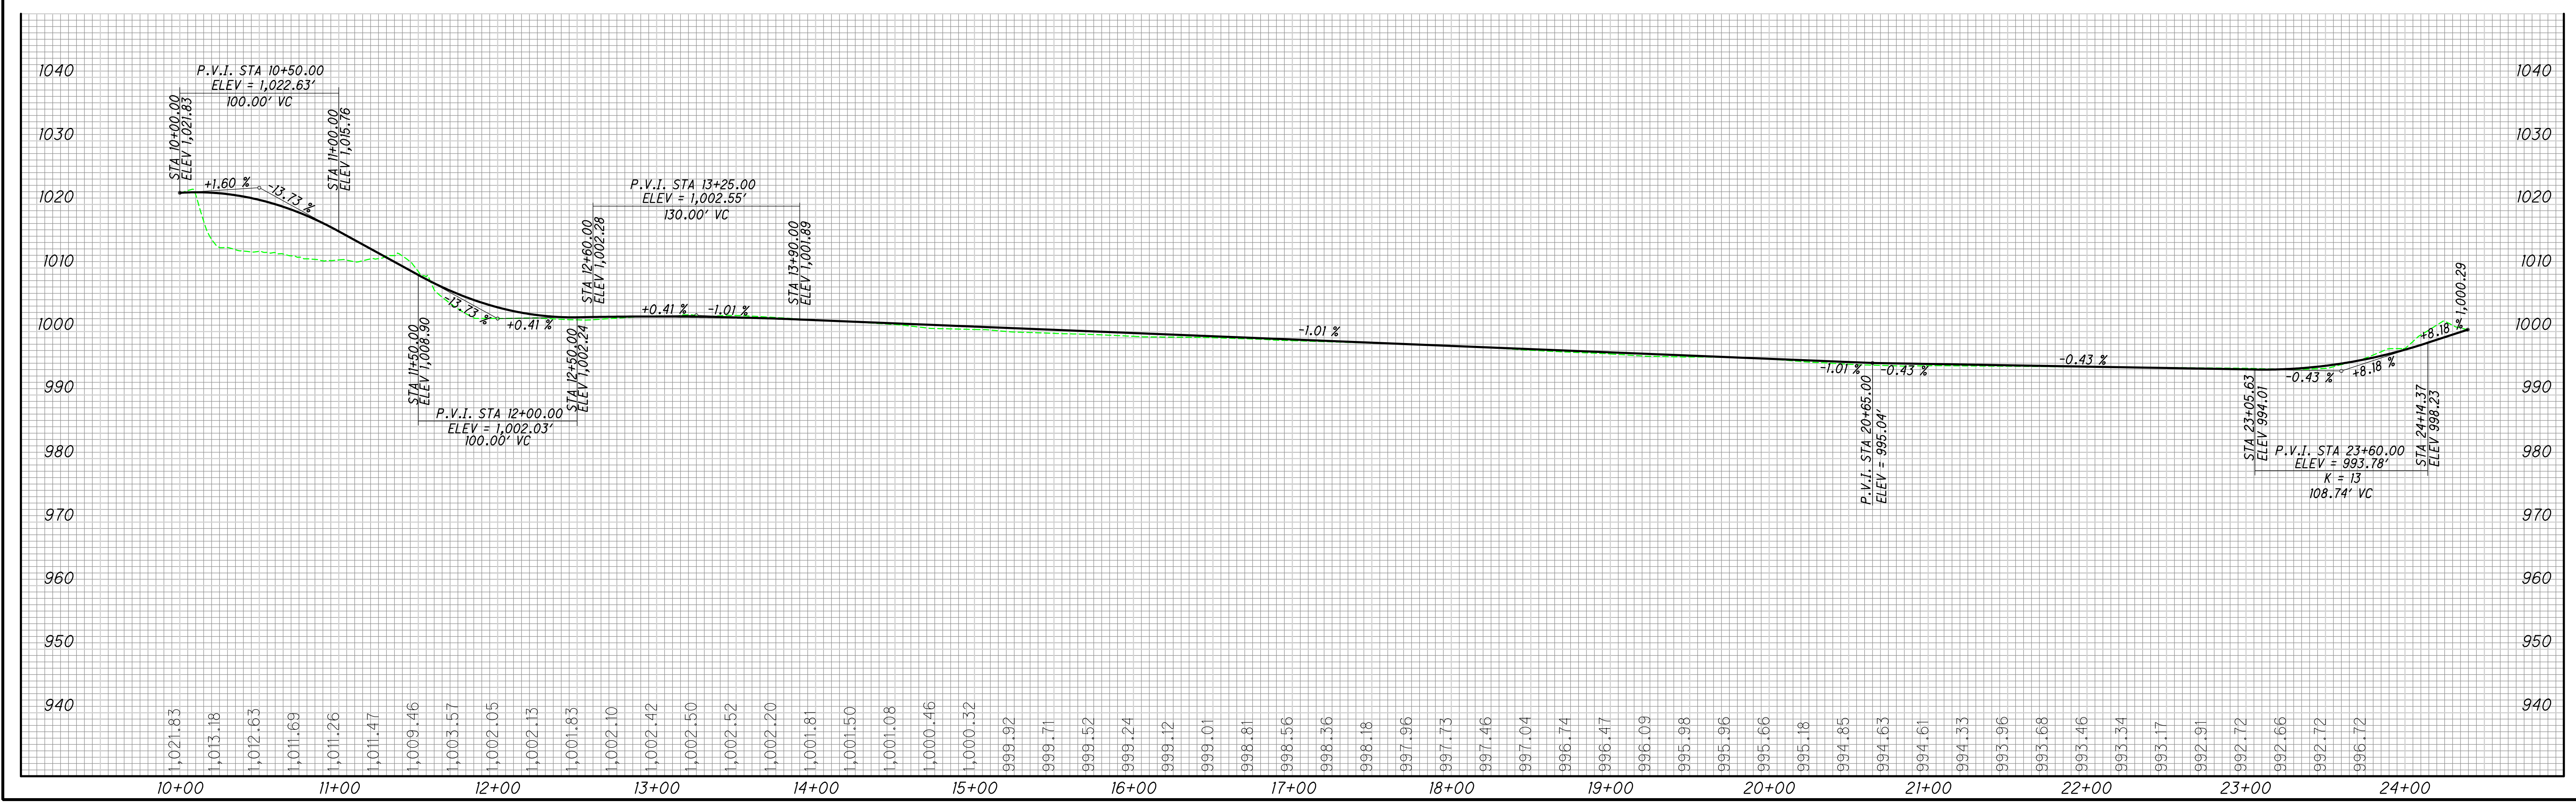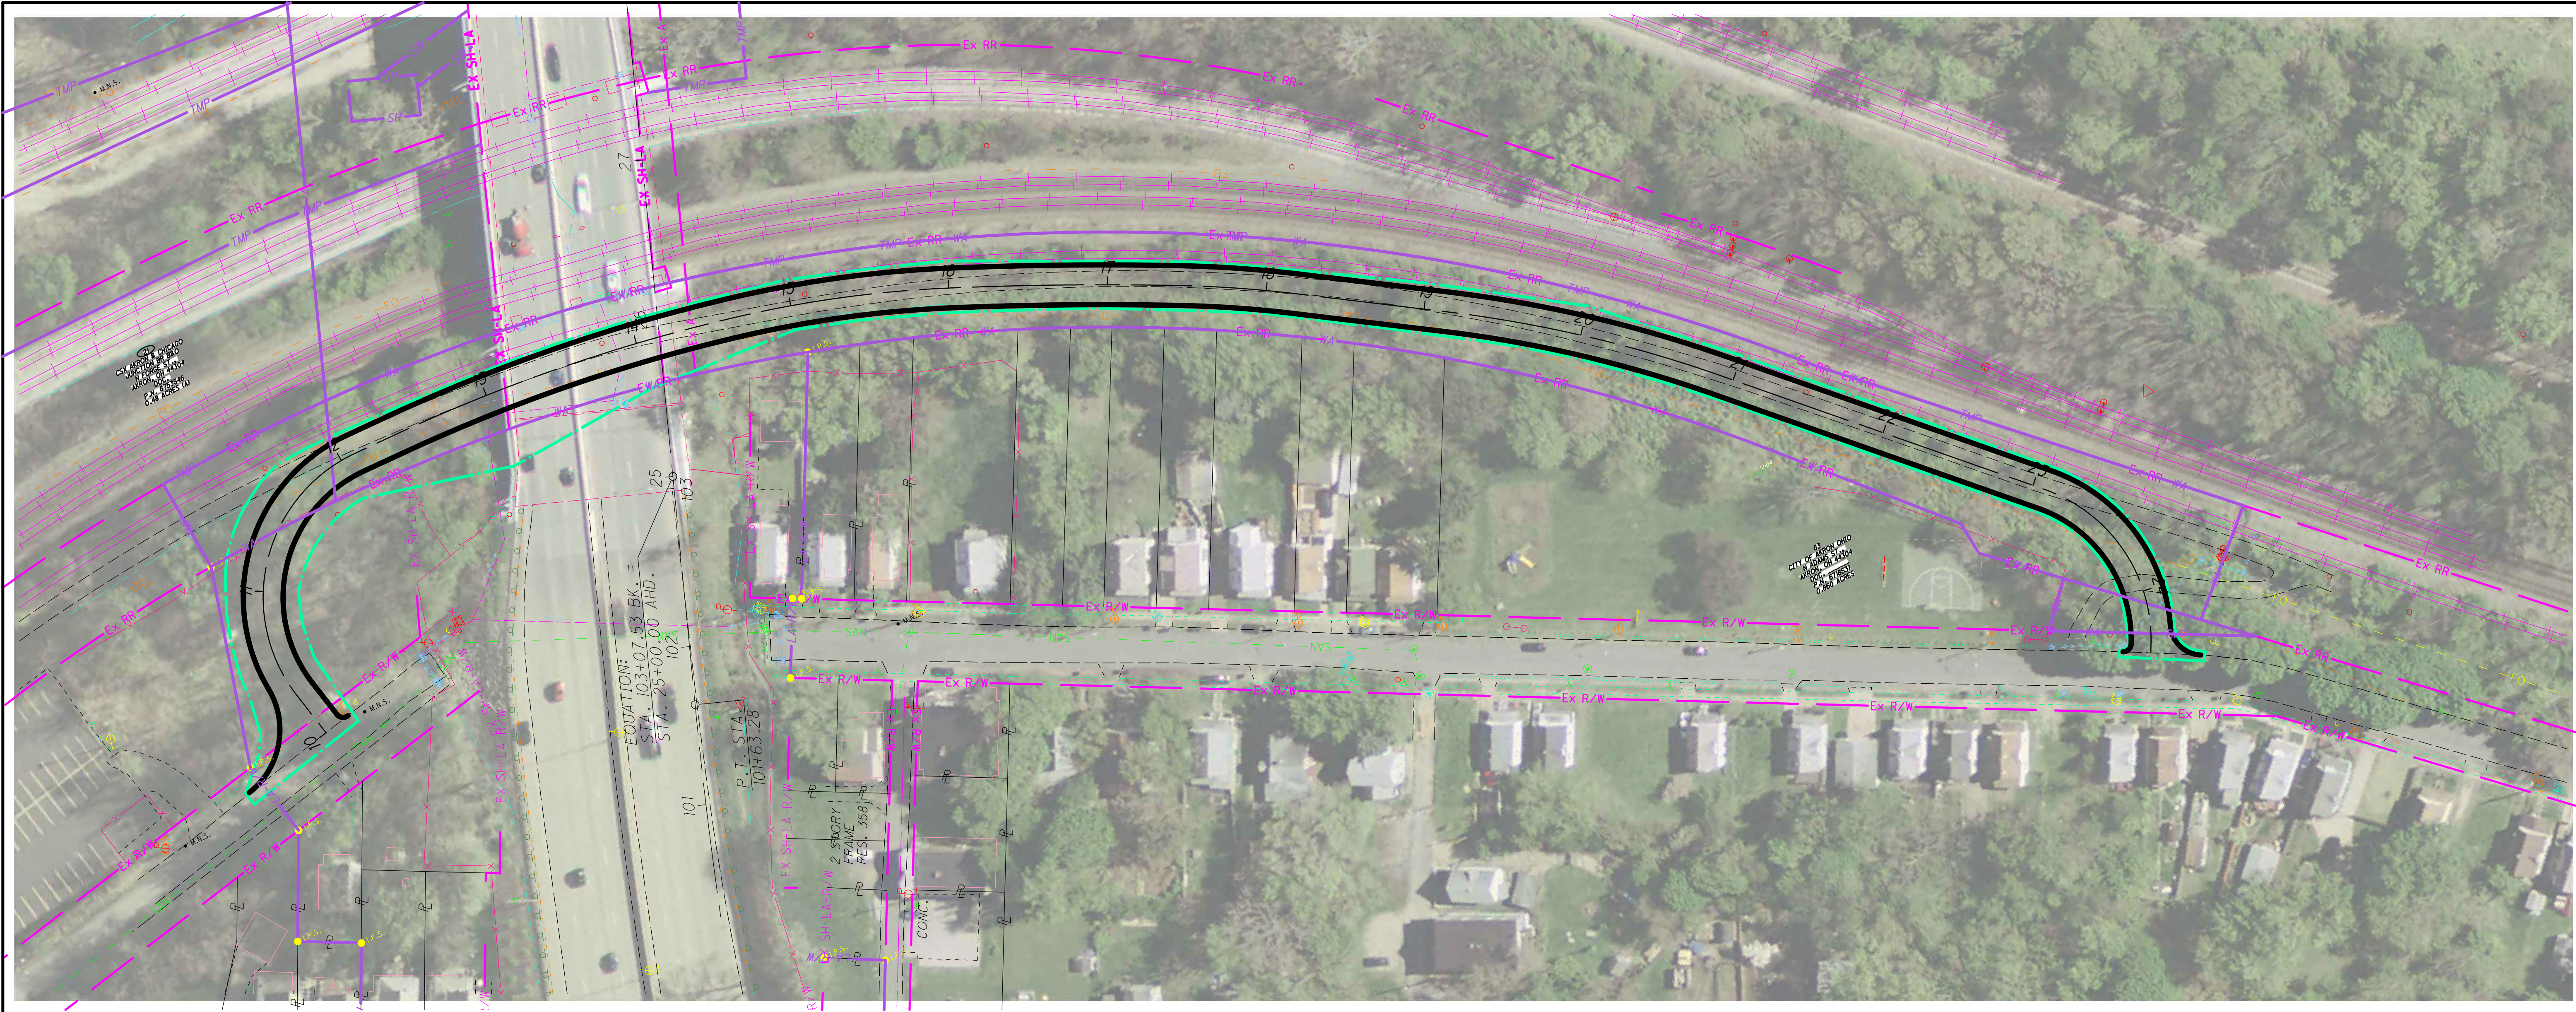

Model: \$MODELS  
Printed: \$DATES  
Files: \$FILES

View: \$VIEWS  
By: \$USERS

Batchplot Specs: \$BATCHES  
Pen Tables: \$PENTABLES  
Plot Driver: \$PLOTDRIVERS



UCF: \$UCF3  
PCF: \$PCF3

SUCPDESC3  
\$PCPDESC3


\$MESSAGE3

34" x 22"




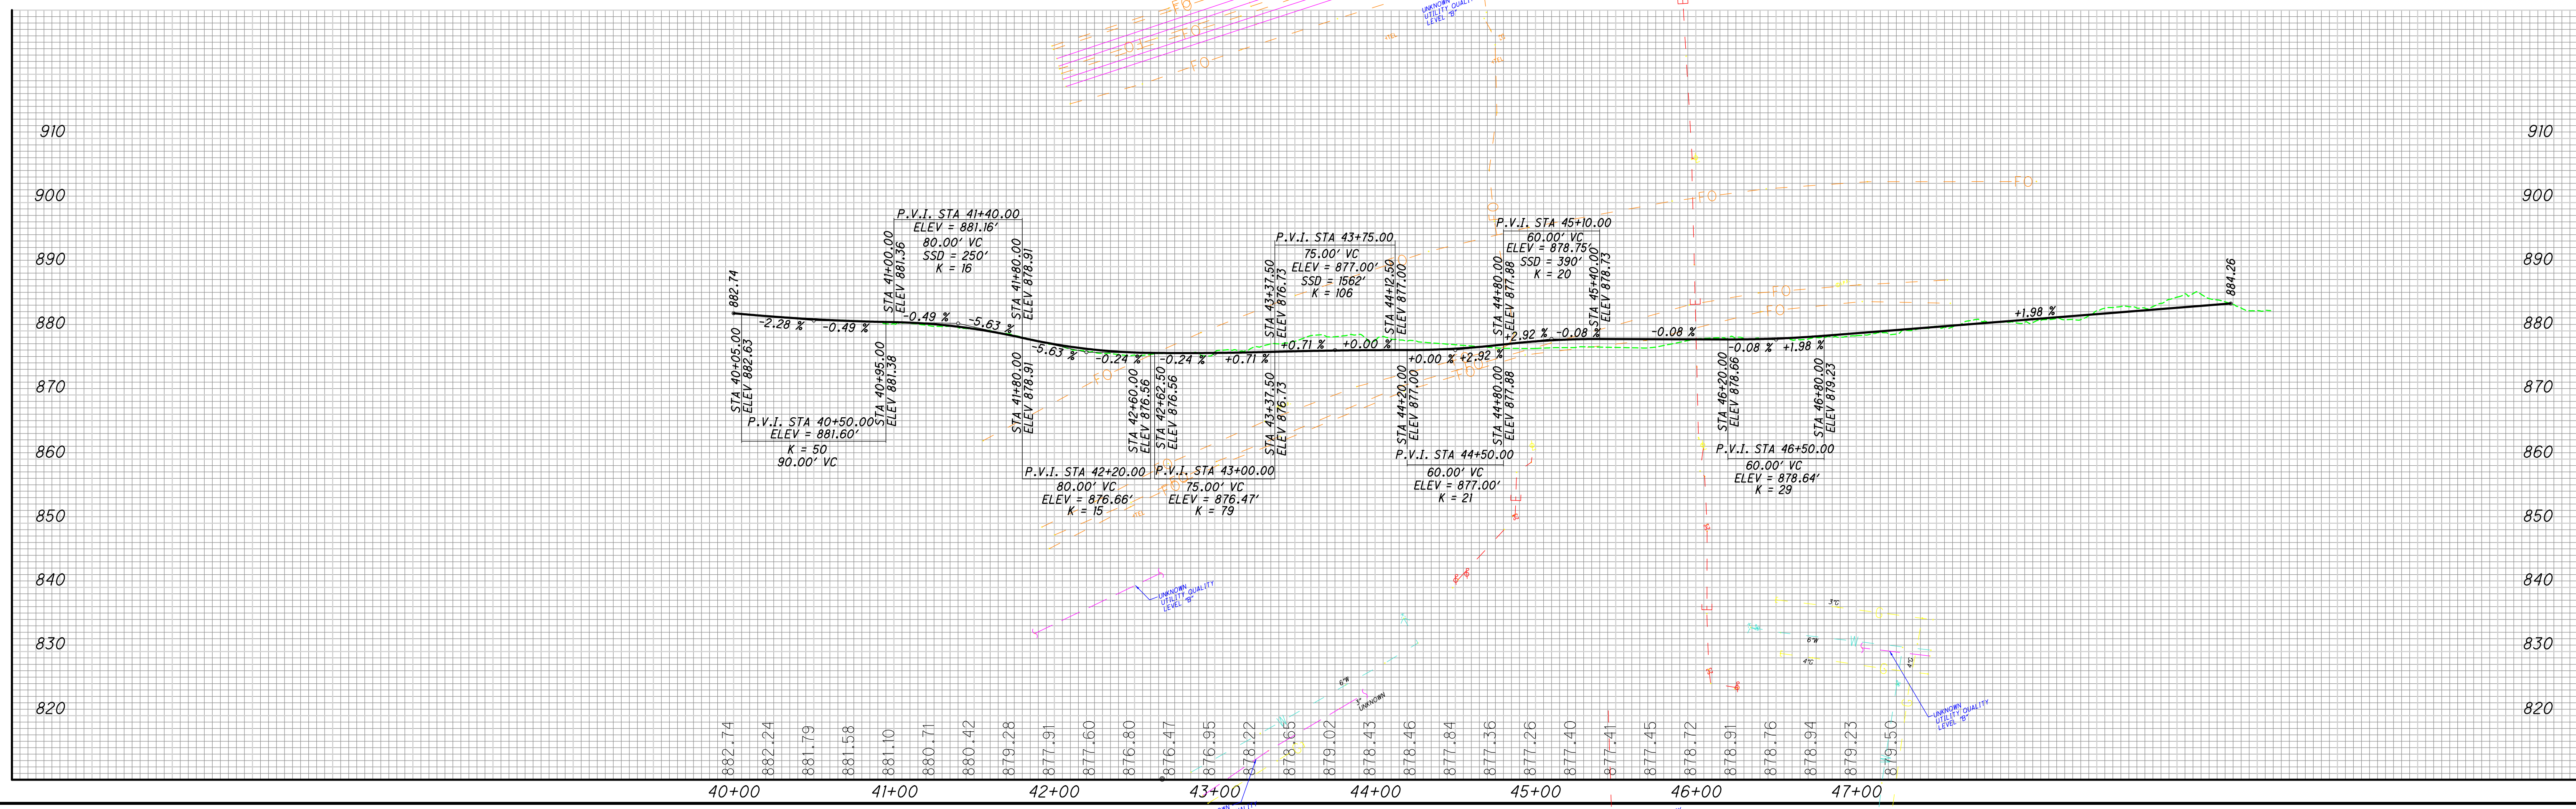
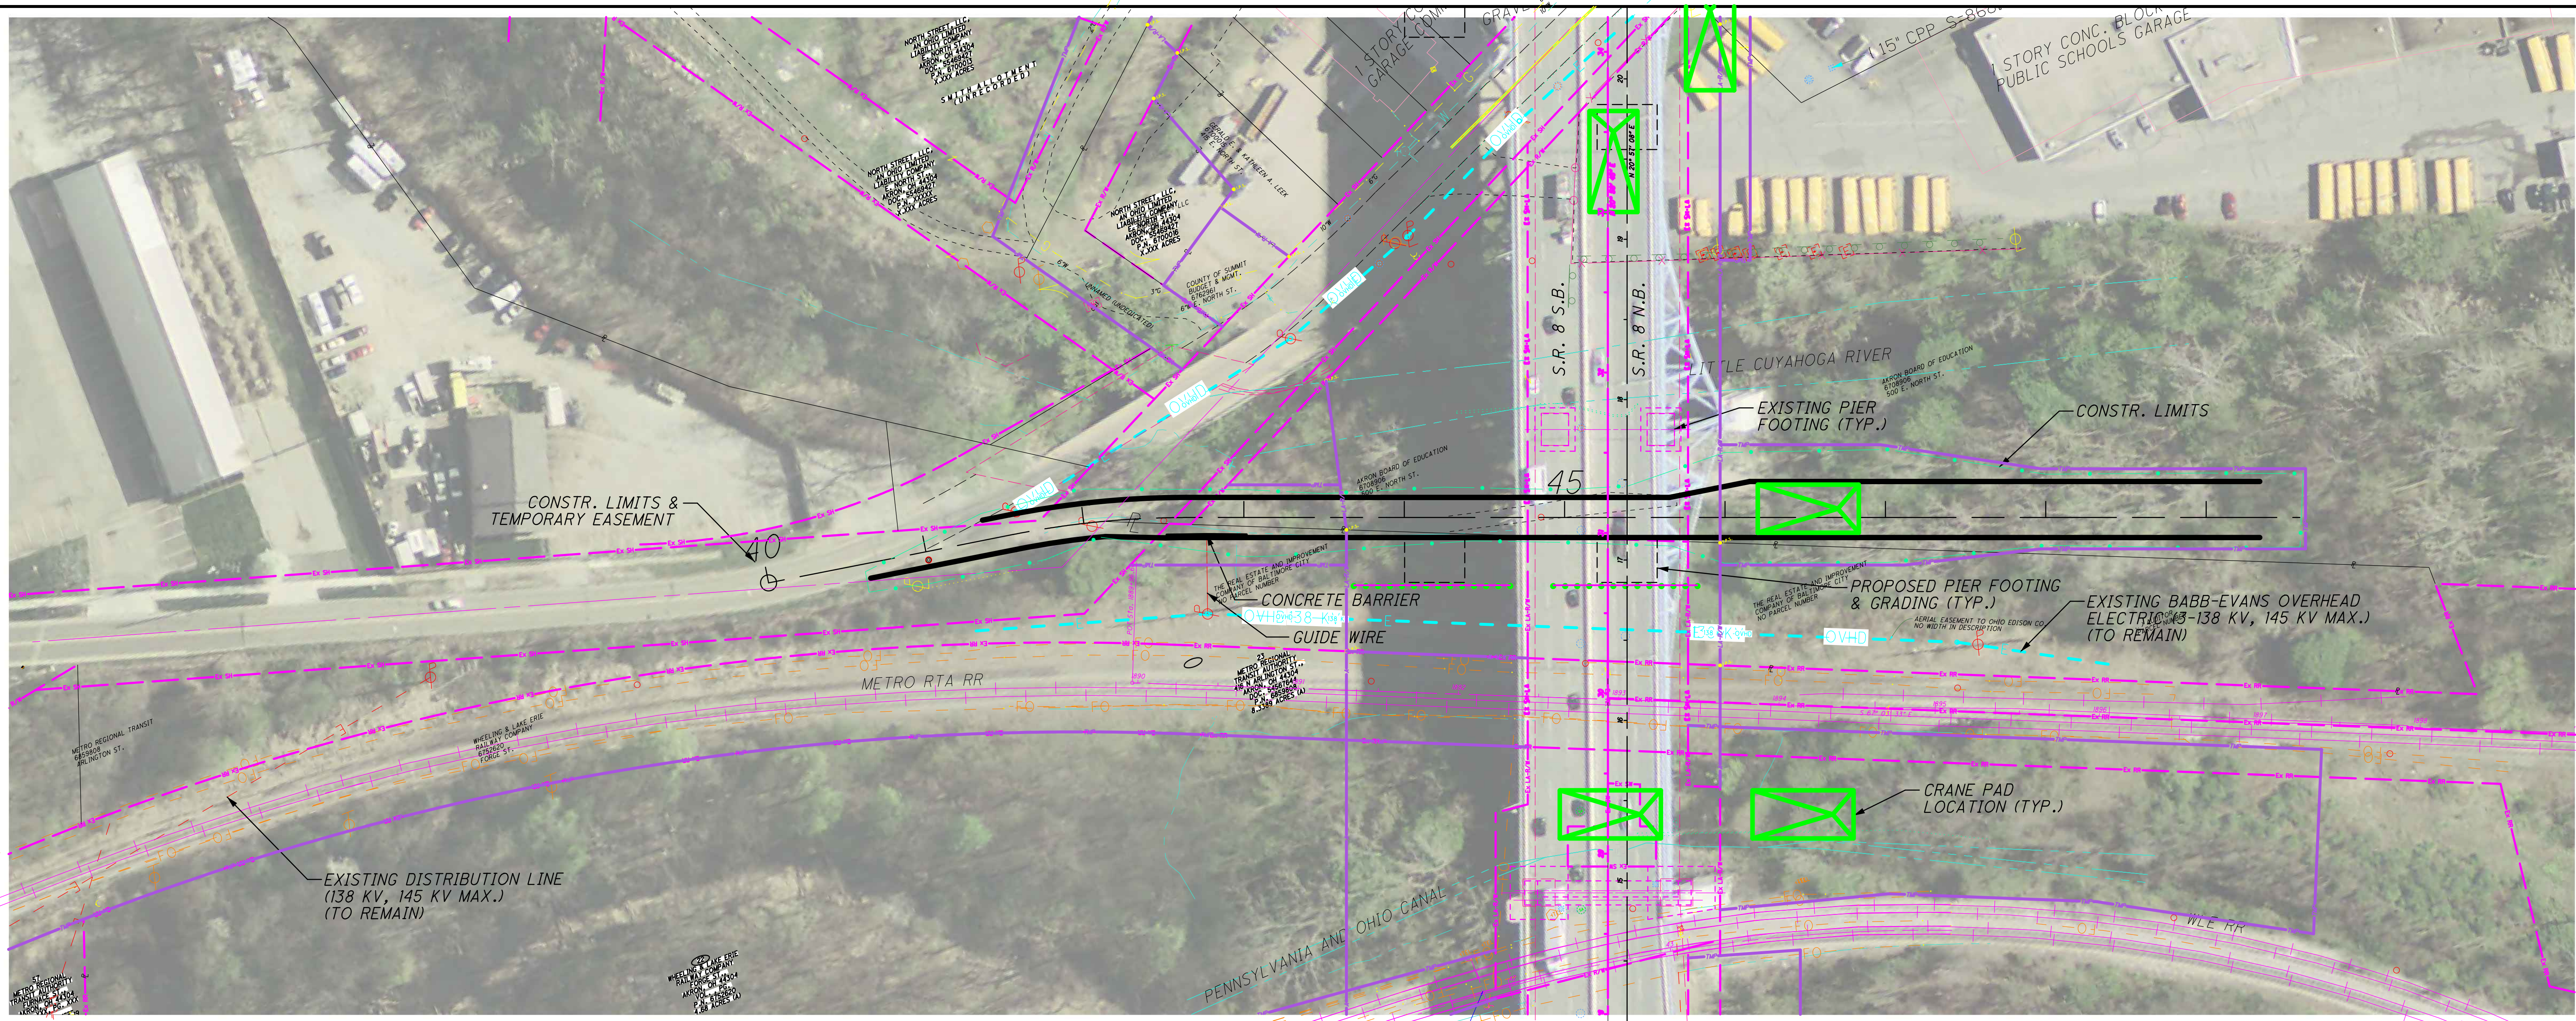


Model: \$MODEL\$  
 Prints: \$DATES\$  
 Files: \$FILES\$  
 Views: \$VIEWS\$  
 By: \$USERS\$  
 \$TIMES\$  
 34" x 22"  
 UCF: \$UCF\$  
 PCF: \$PCF\$  
 SUCPDESC: \$SUCPDESC\$  
 SPCPDESC: \$SPCPDESC\$  
 \$MESSAGE\$

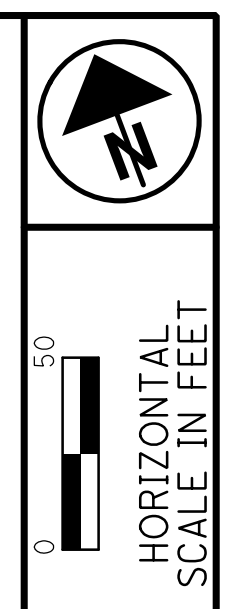


ACCESS ROAD - 8



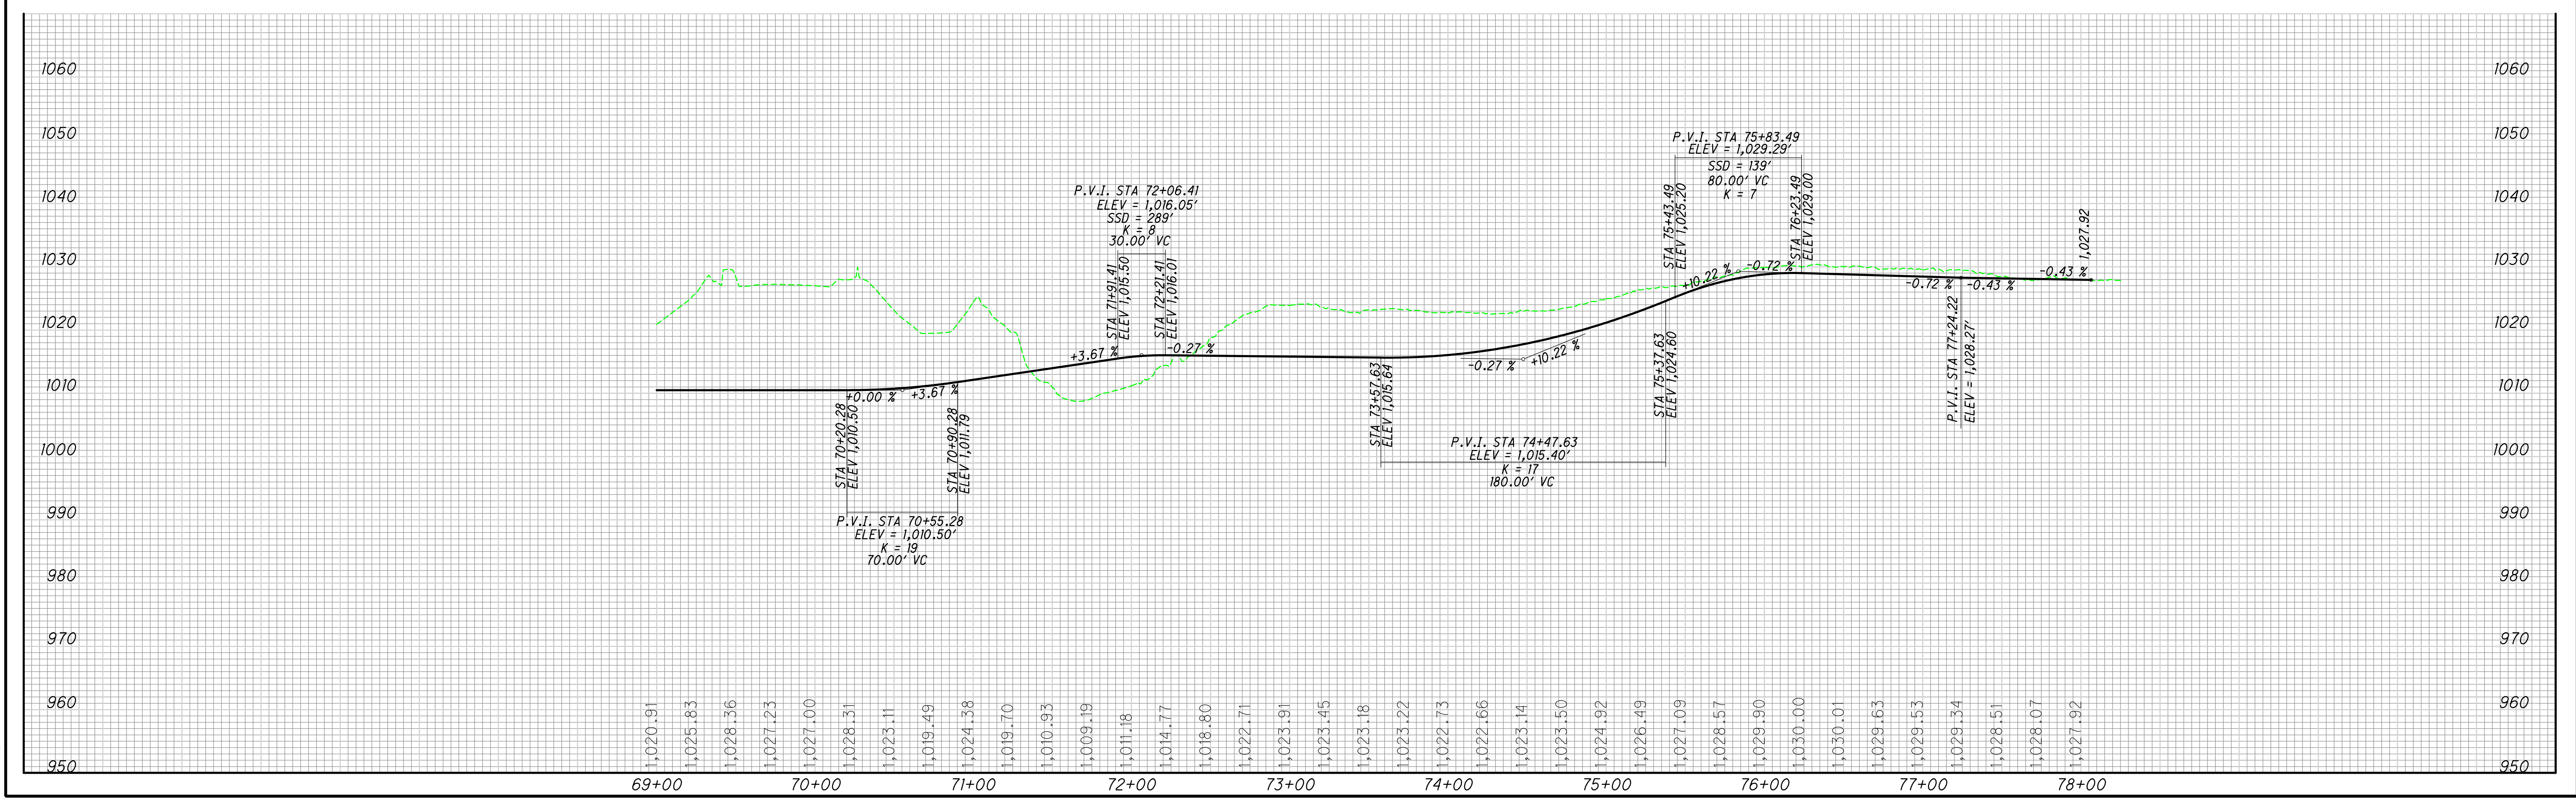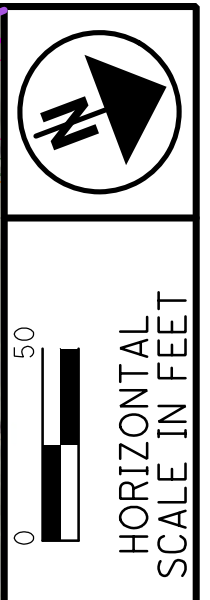
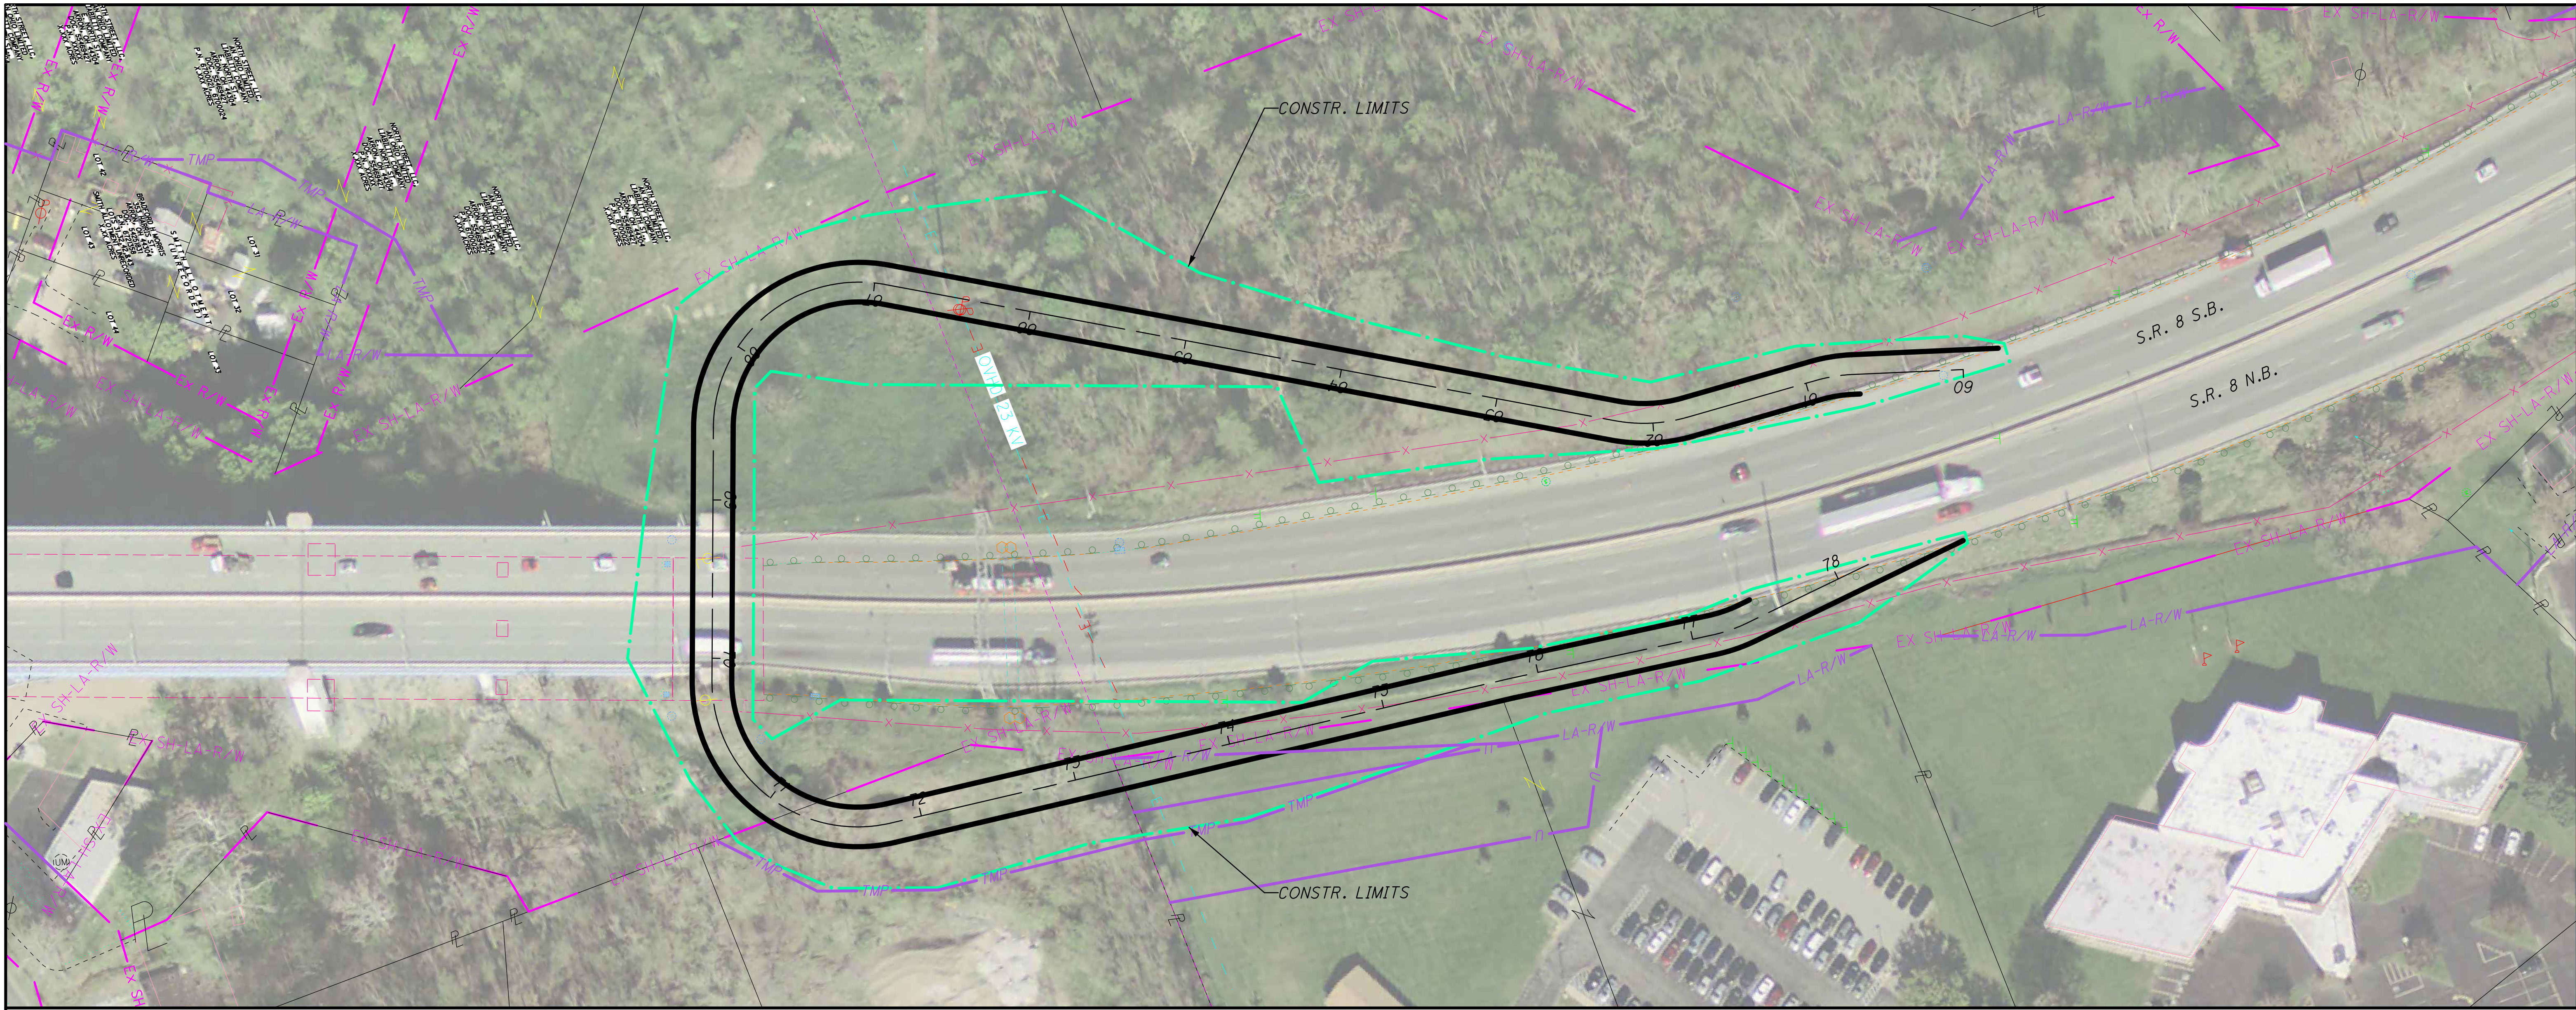


ACCESS ROAD - 6



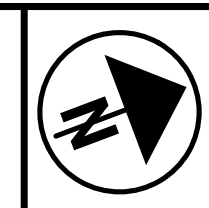



0 50  
HORIZONTAL  
SCALE IN FEET

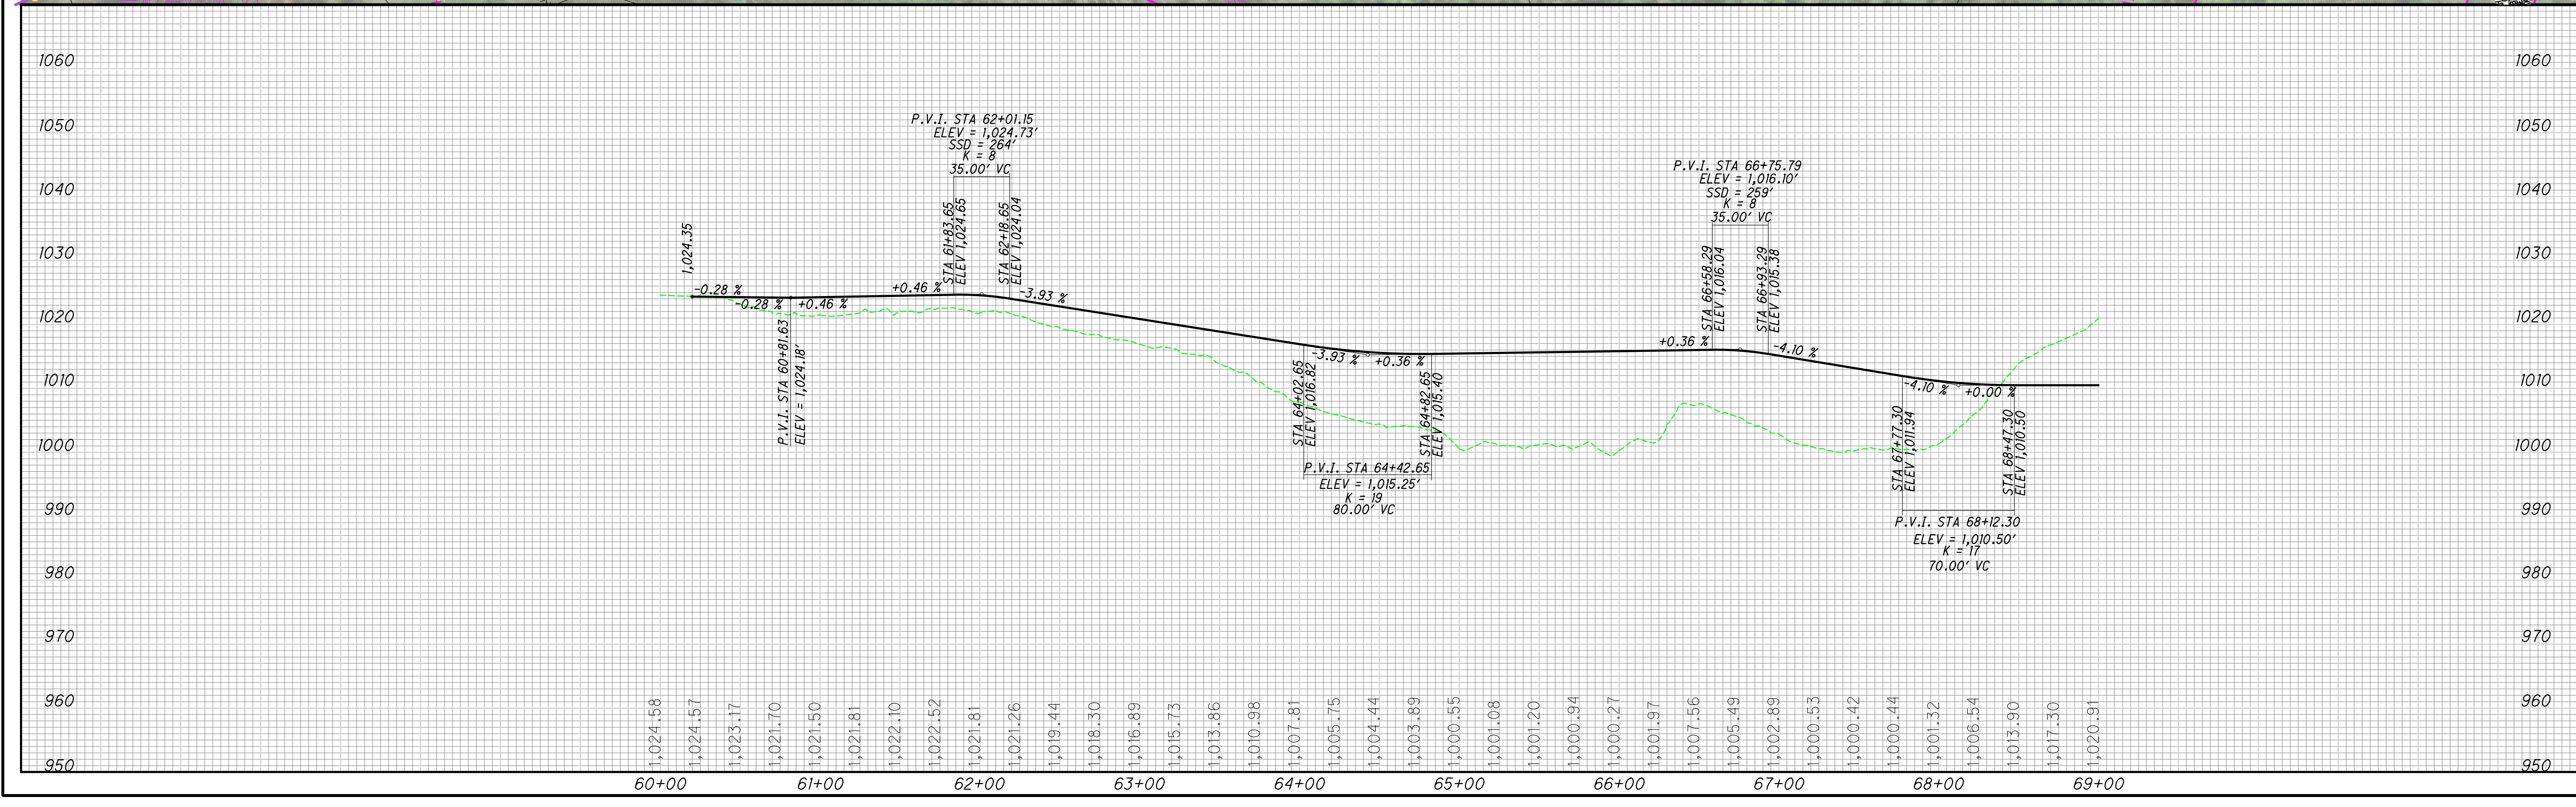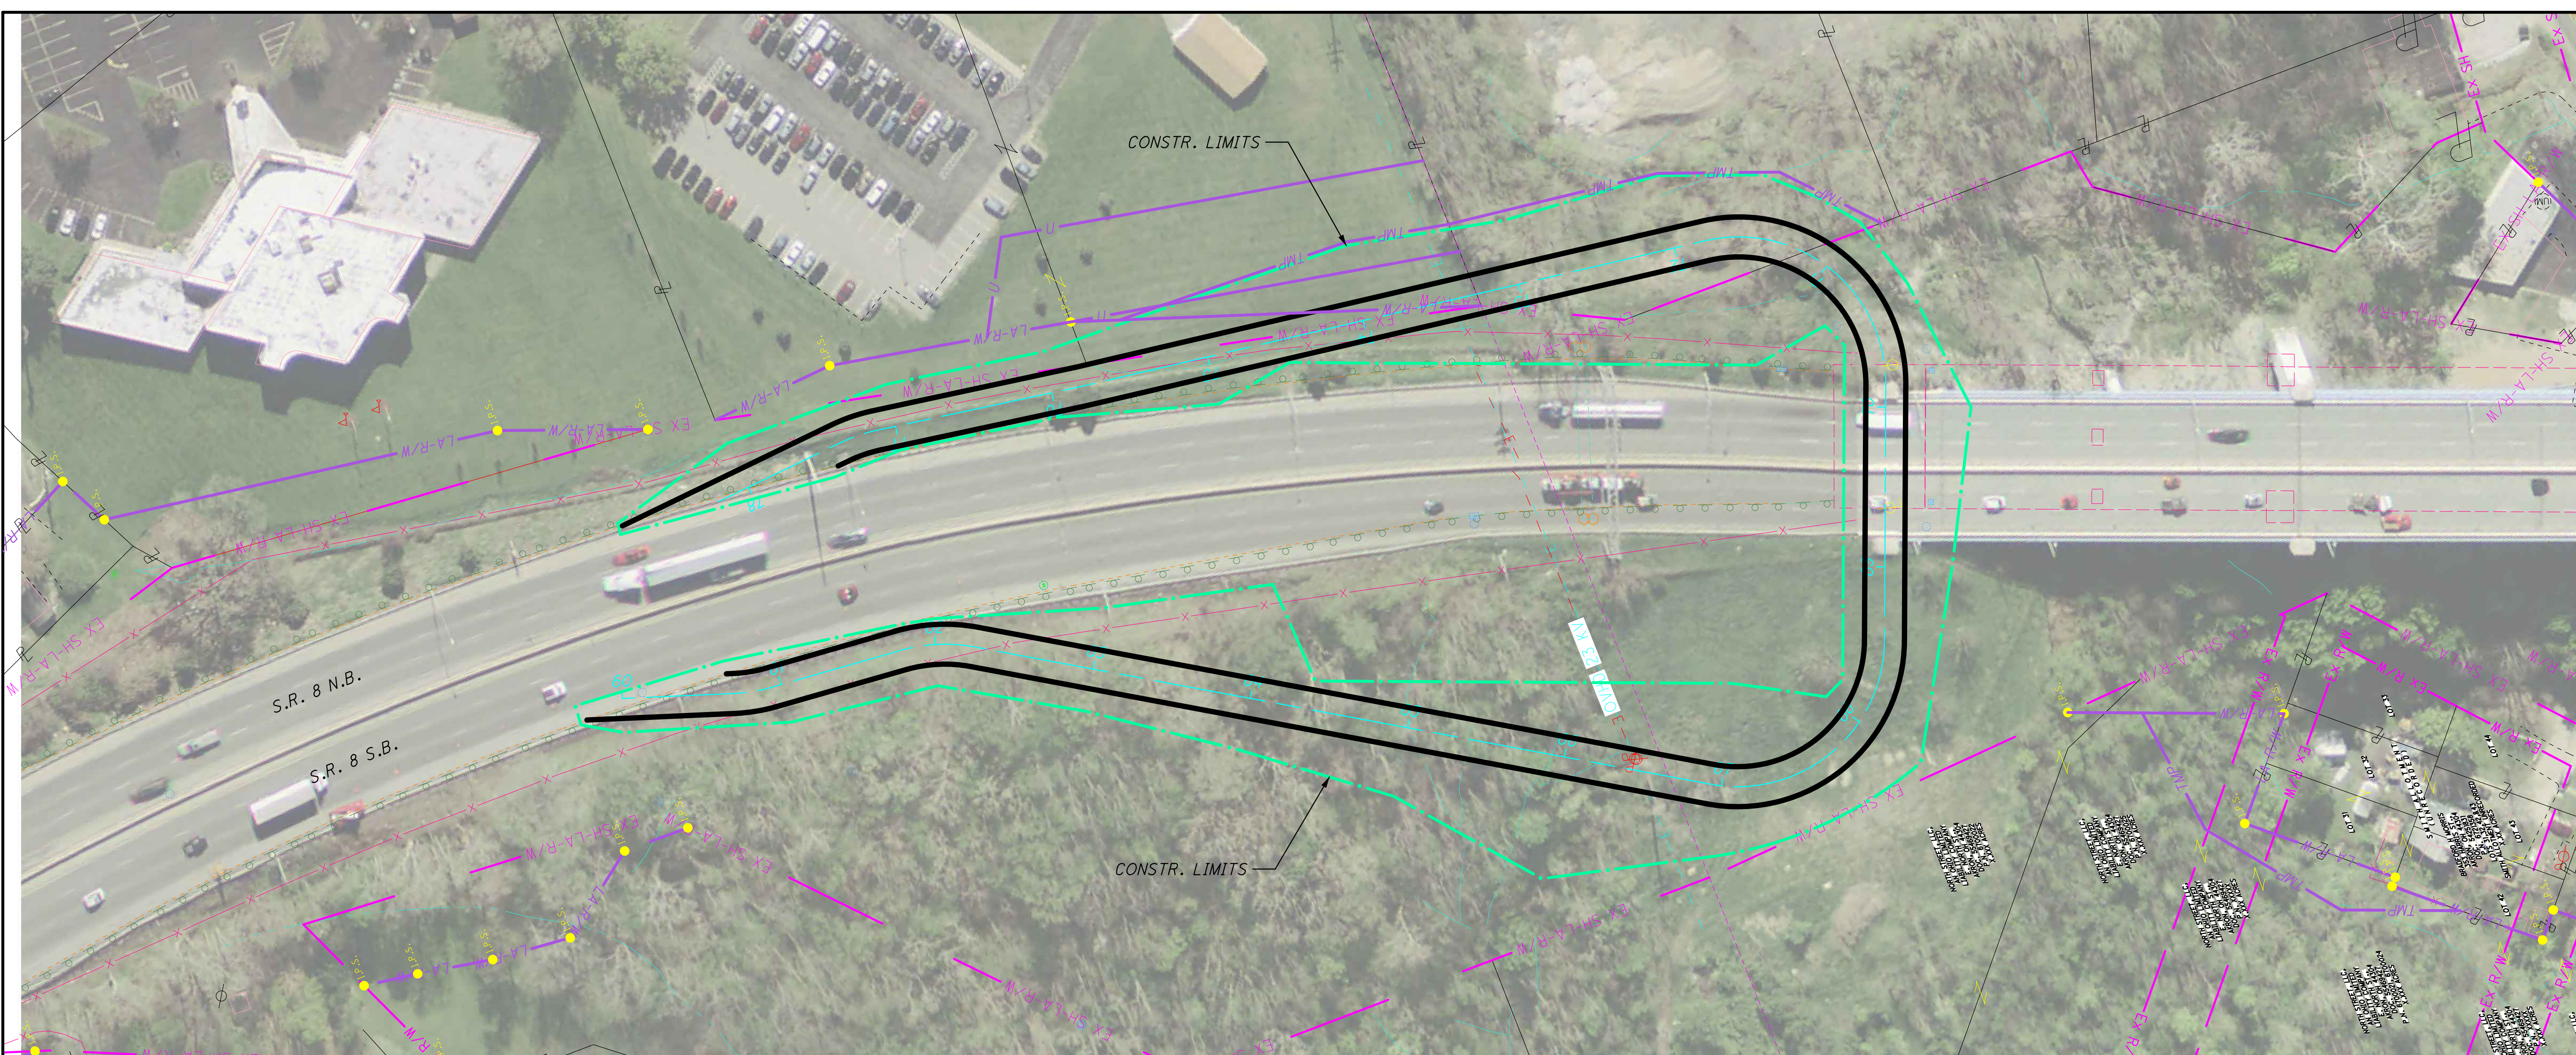



Model: \$MODEL\$  
 Prints: \$DATES\$  
 Files: \$FILES\$  
 View: \$VIEWS\$  
 By: \$USERS\$  
 Batchplot Specs: \$BATCHES\$  
 Pen Table: \$PENTABLES\$  
 Plot Driver: \$PLOTDRIVERS\$  
 UCF: \$UCF\$  
 PCF: \$PCF\$  
 UCFDSCS:  
 \$UCFDSCS\$  
 PCFDSCS:  
 \$PCFDSCS\$  
 \$MESSAGE\$

34" x 22"  
 0' 3"  
 1'

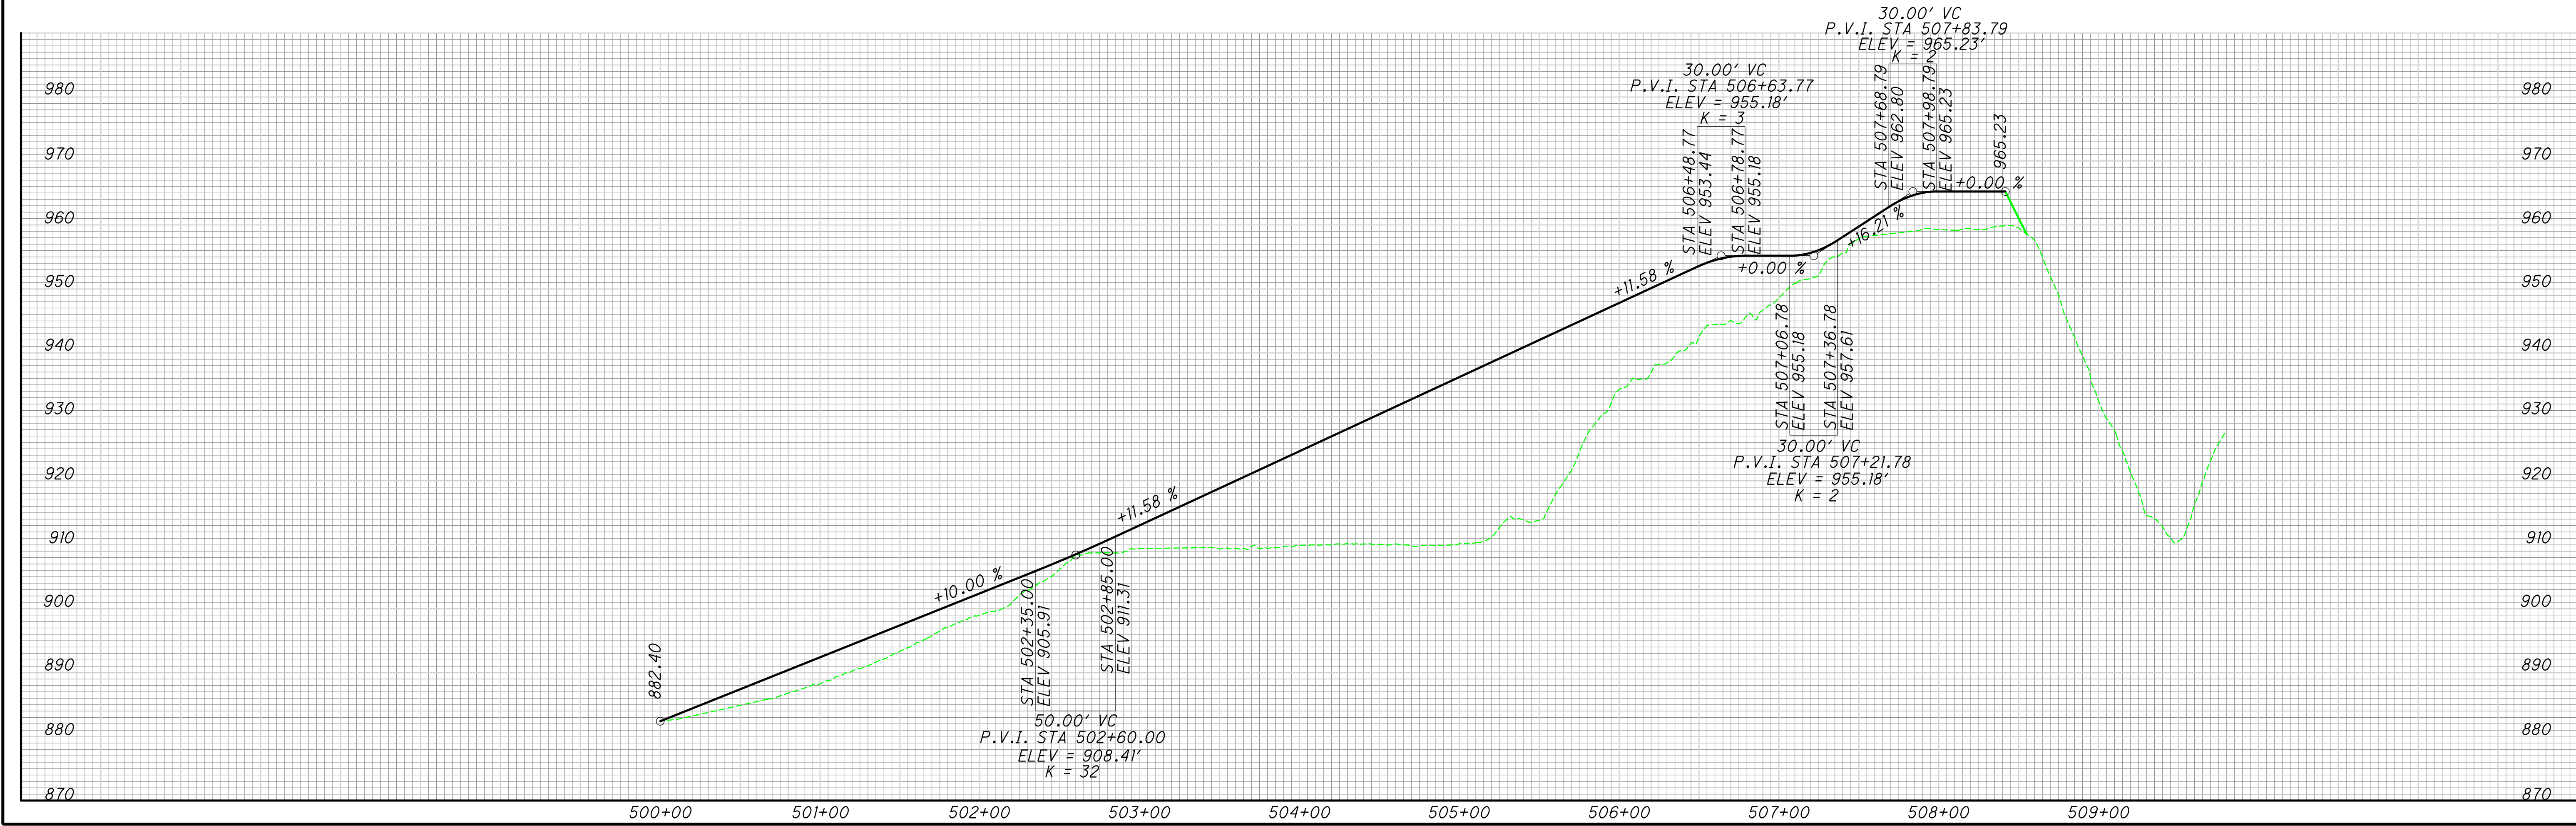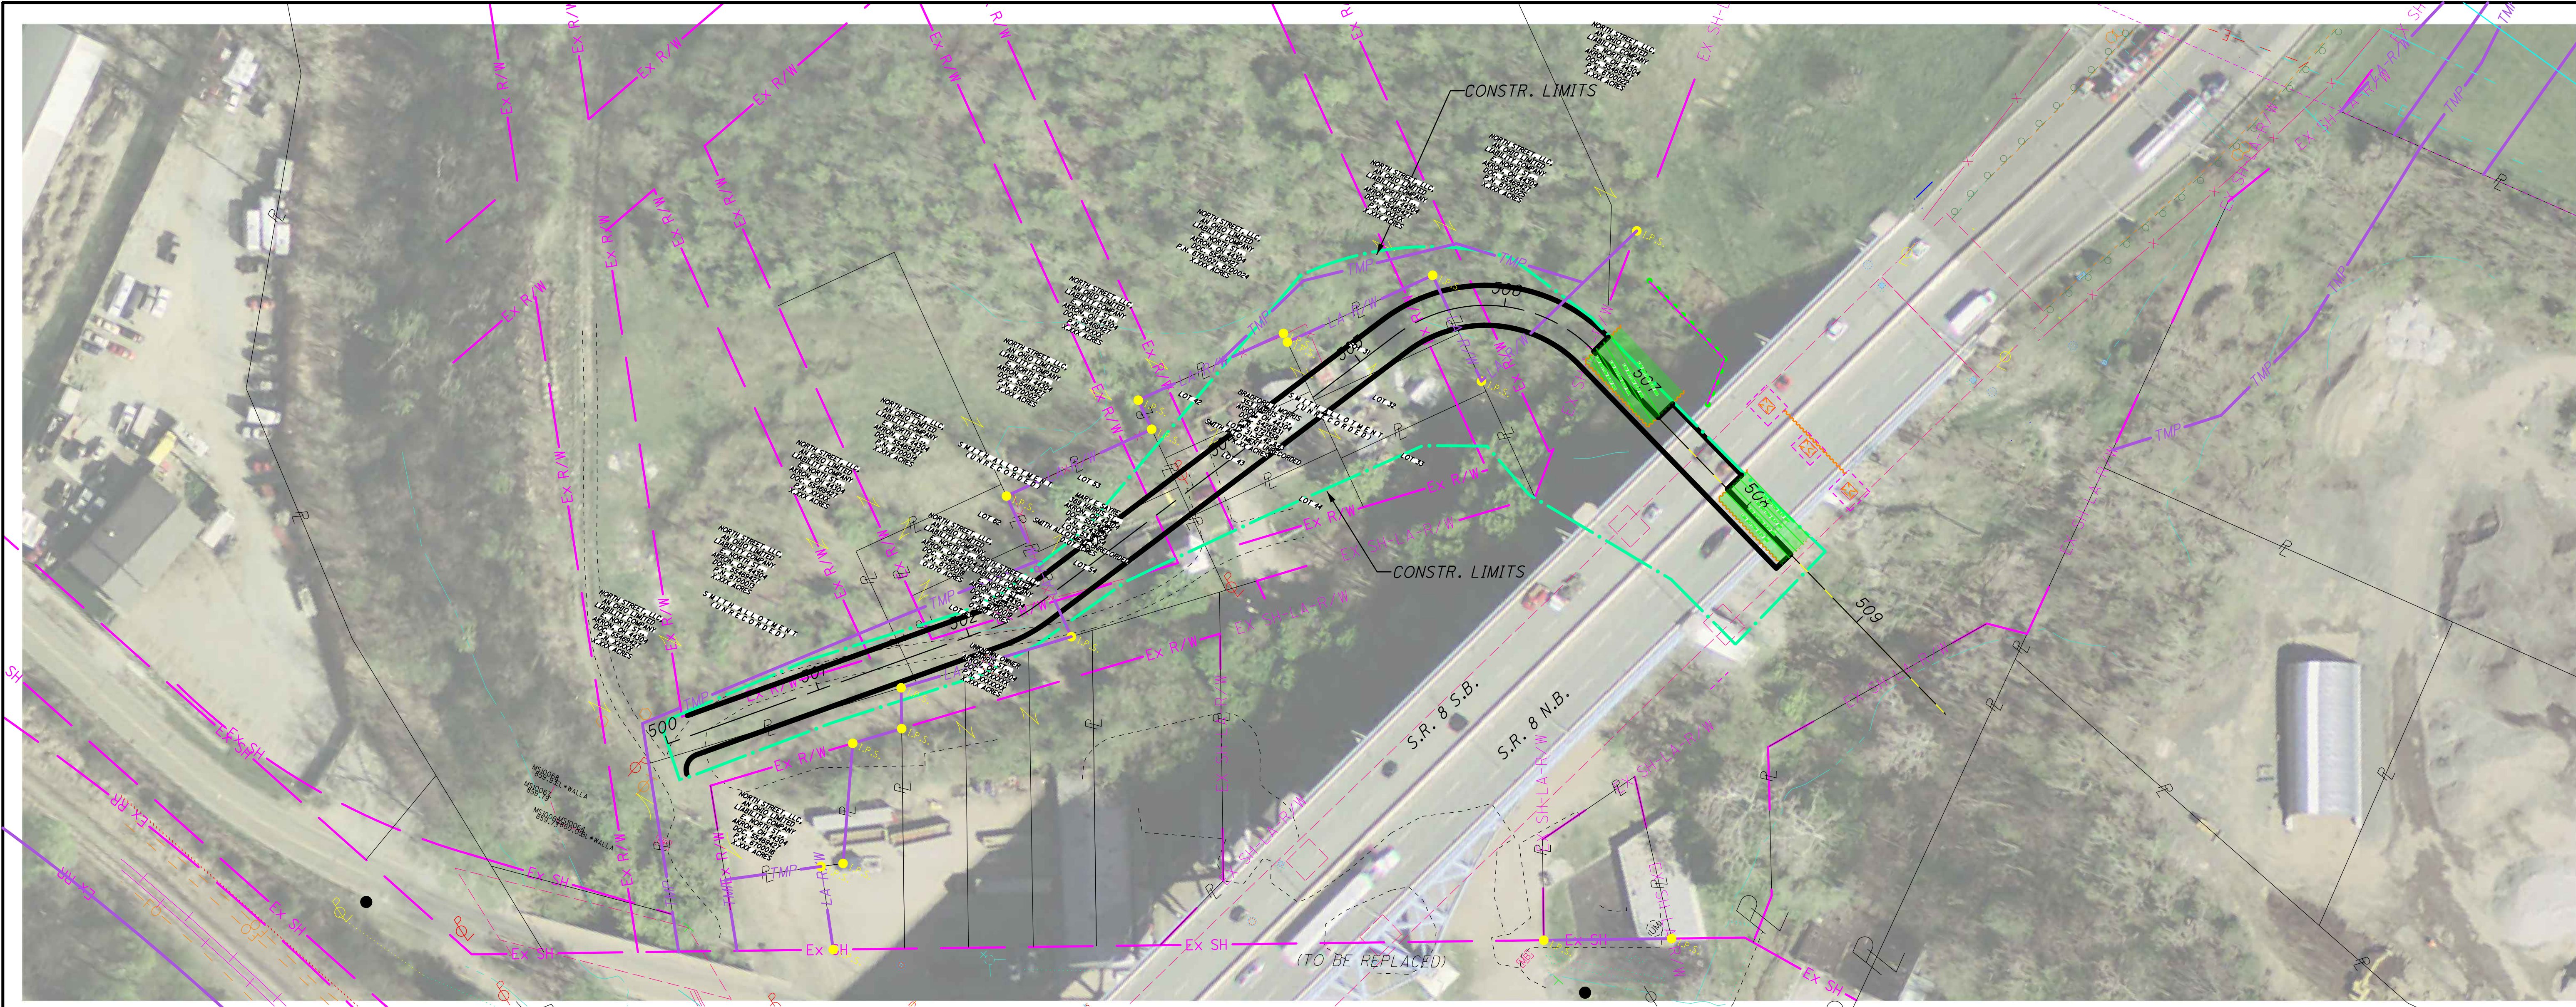

0 50  
 HORIZONTAL  
 SCALE IN FEET

ACCESS ROAD - 5A