


D3/D4/D12 ITS CAMERA ADDITIONS

MODEL: Unnamed Plan - 24 I-271 @ BOSTON MILLS RD PAPER SIZE: 34x22 (in.) DATE: 5/2/2024 TIME: 9:08:00 AM USER: AndersonN
pw:\wsp-us-pw.bentley.com\wsp-us-pw-02\Documents\OH - Ohio Projects\118895\400-Engineering\Signals\Sheets\118895_Cp024.dgn

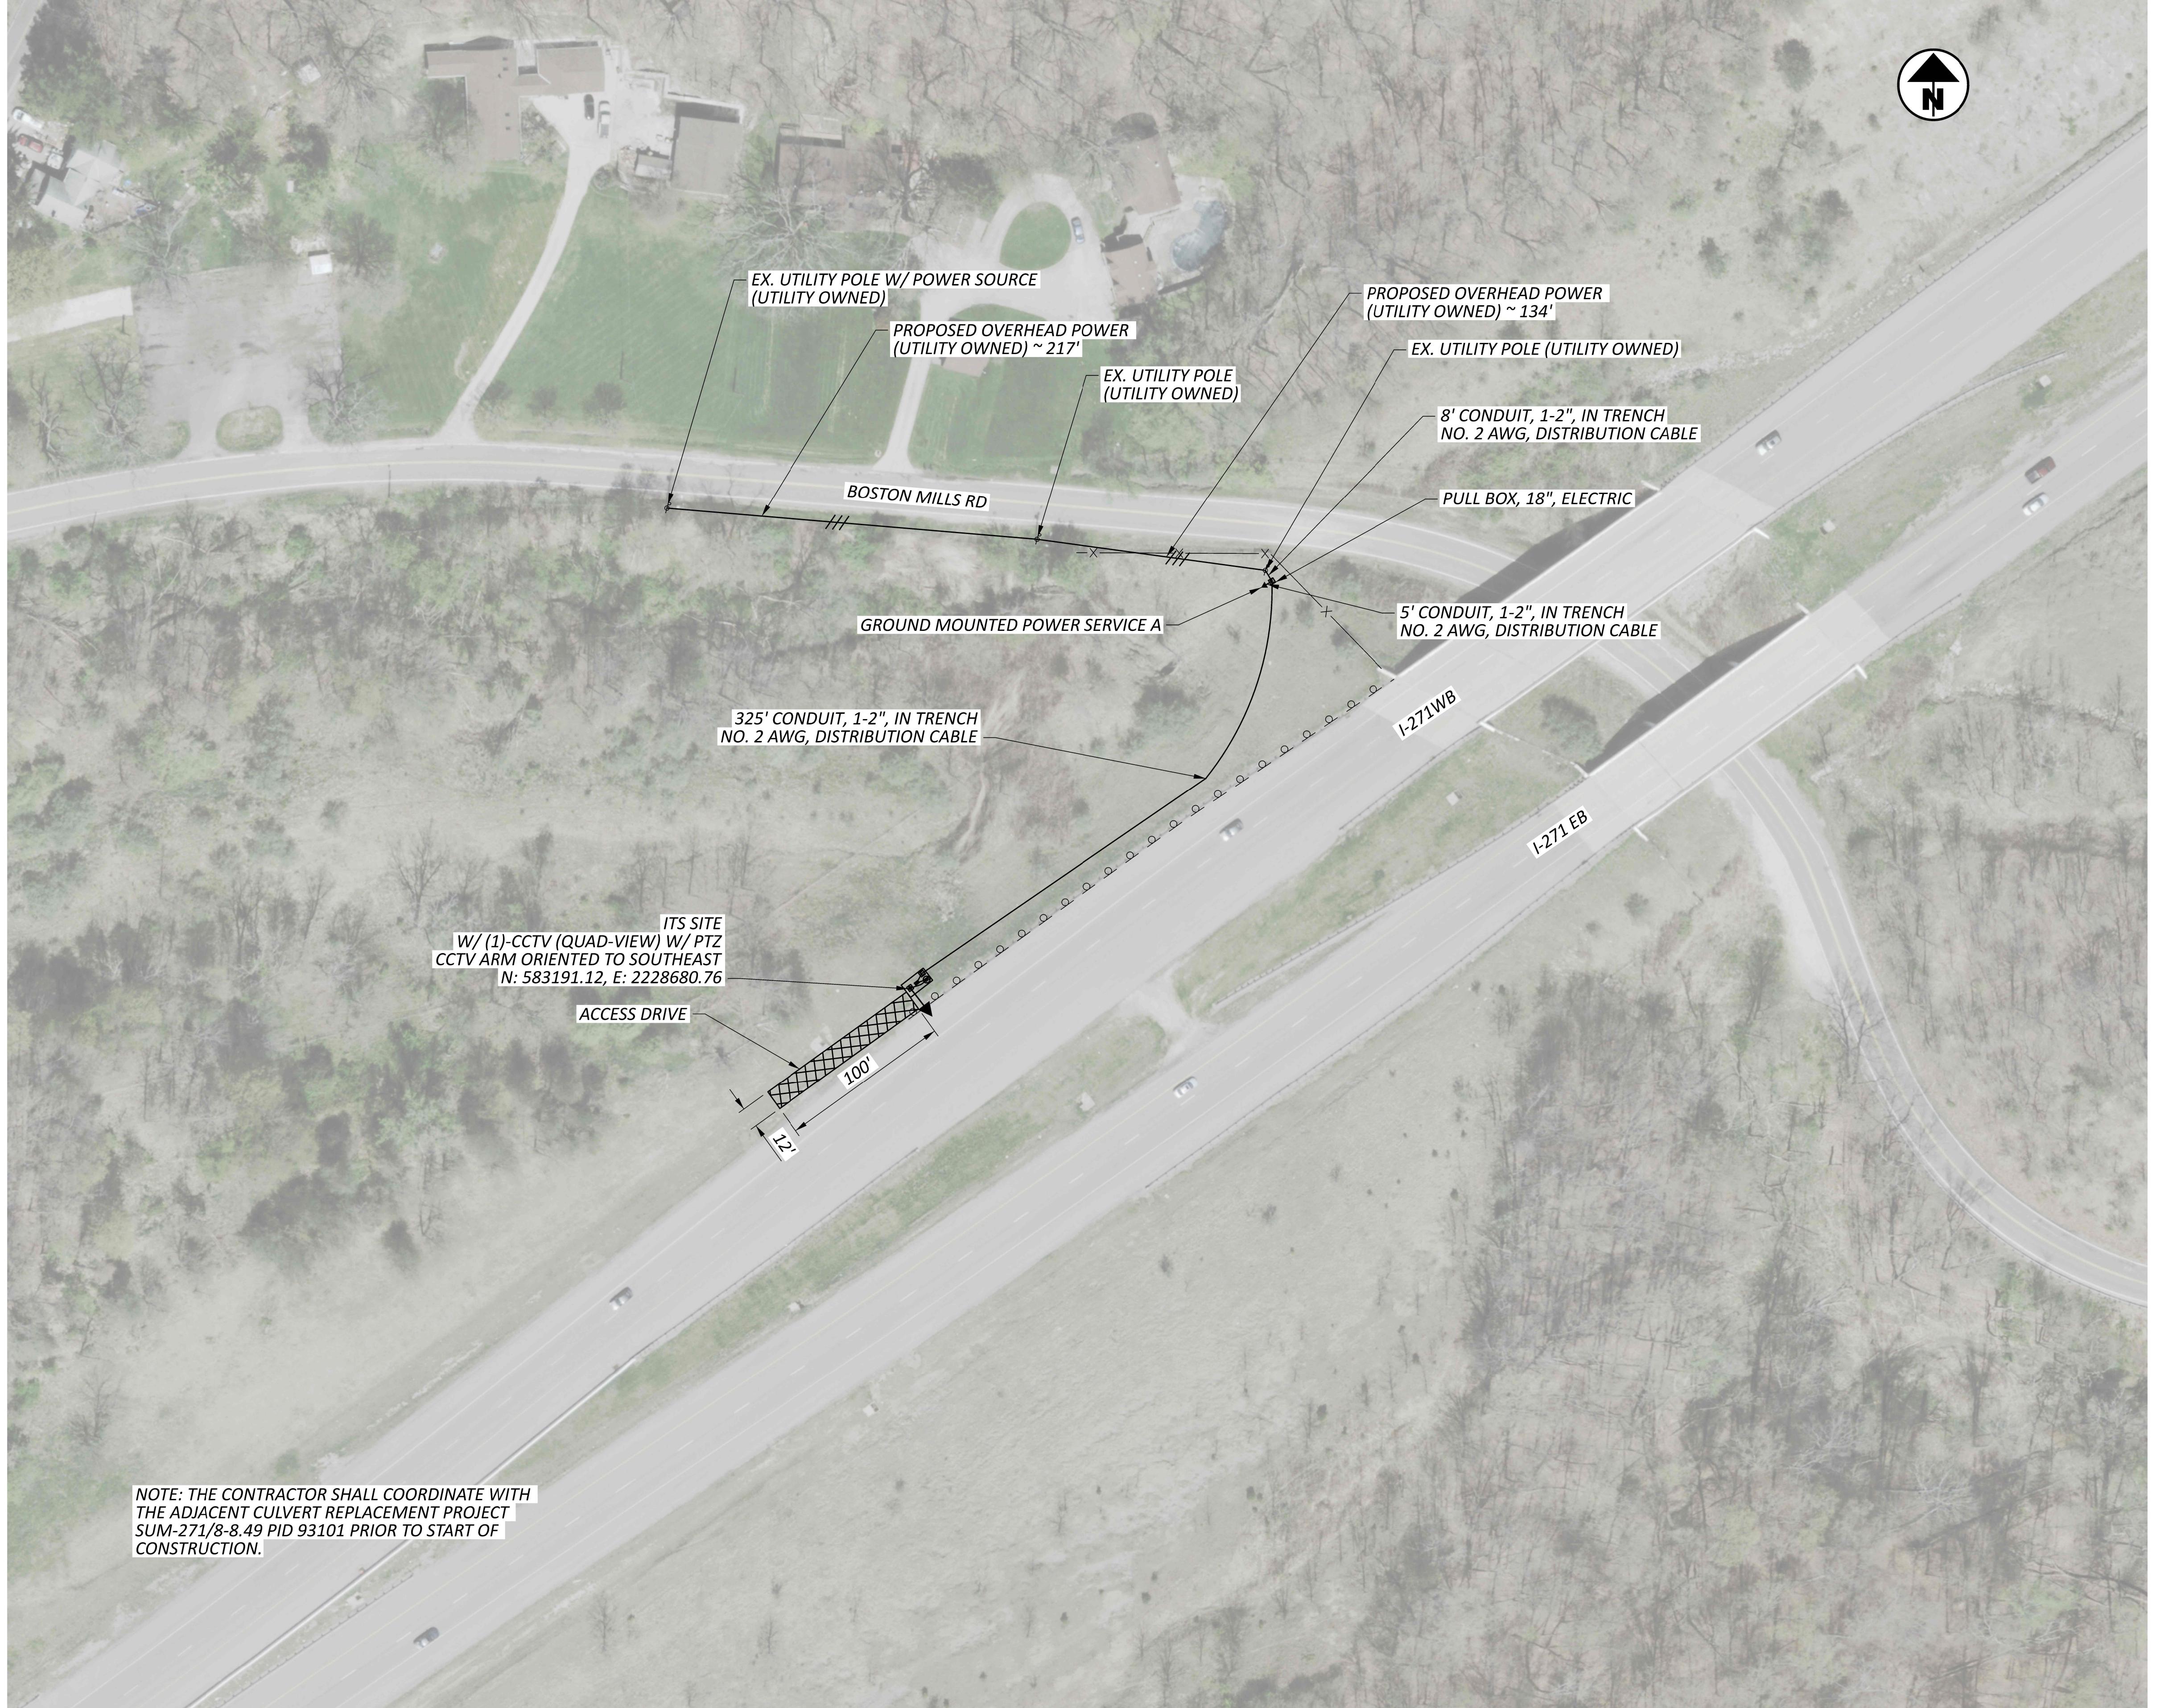

ITS PLAN I-271 & BOSTON MILLS RD

HORIZONTAL SCALE IN FEET
0 25 50 100

DESIGN AGENCY
WSP
WSP USA, Inc.
2 Miranova Pl,
Suite 450
Columbus, OH 43215

DESIGNER
BPT
REVIEWER
NWA 02/02/24
PROJECT ID
118895
SHEET TOTAL
P.45 **55**