


INDEX

Title Page	p-1
Plans and Profiles	p-2-6
Typical Cross Sections	p-9
Structural Plans	p-10
Cross Sections	p-7-10

STATE HIGHWAY DEPARTMENT OF OHIO
BUREAU OF CONSTRUCTION
CANAL DOVER-WOOSTER ROAD
I.C.H. NO. 414 SEC. "O" PET. NO. 3264
TUSCARAWAS COUNTY
FRANKLIN TWP. M'CH. 1919

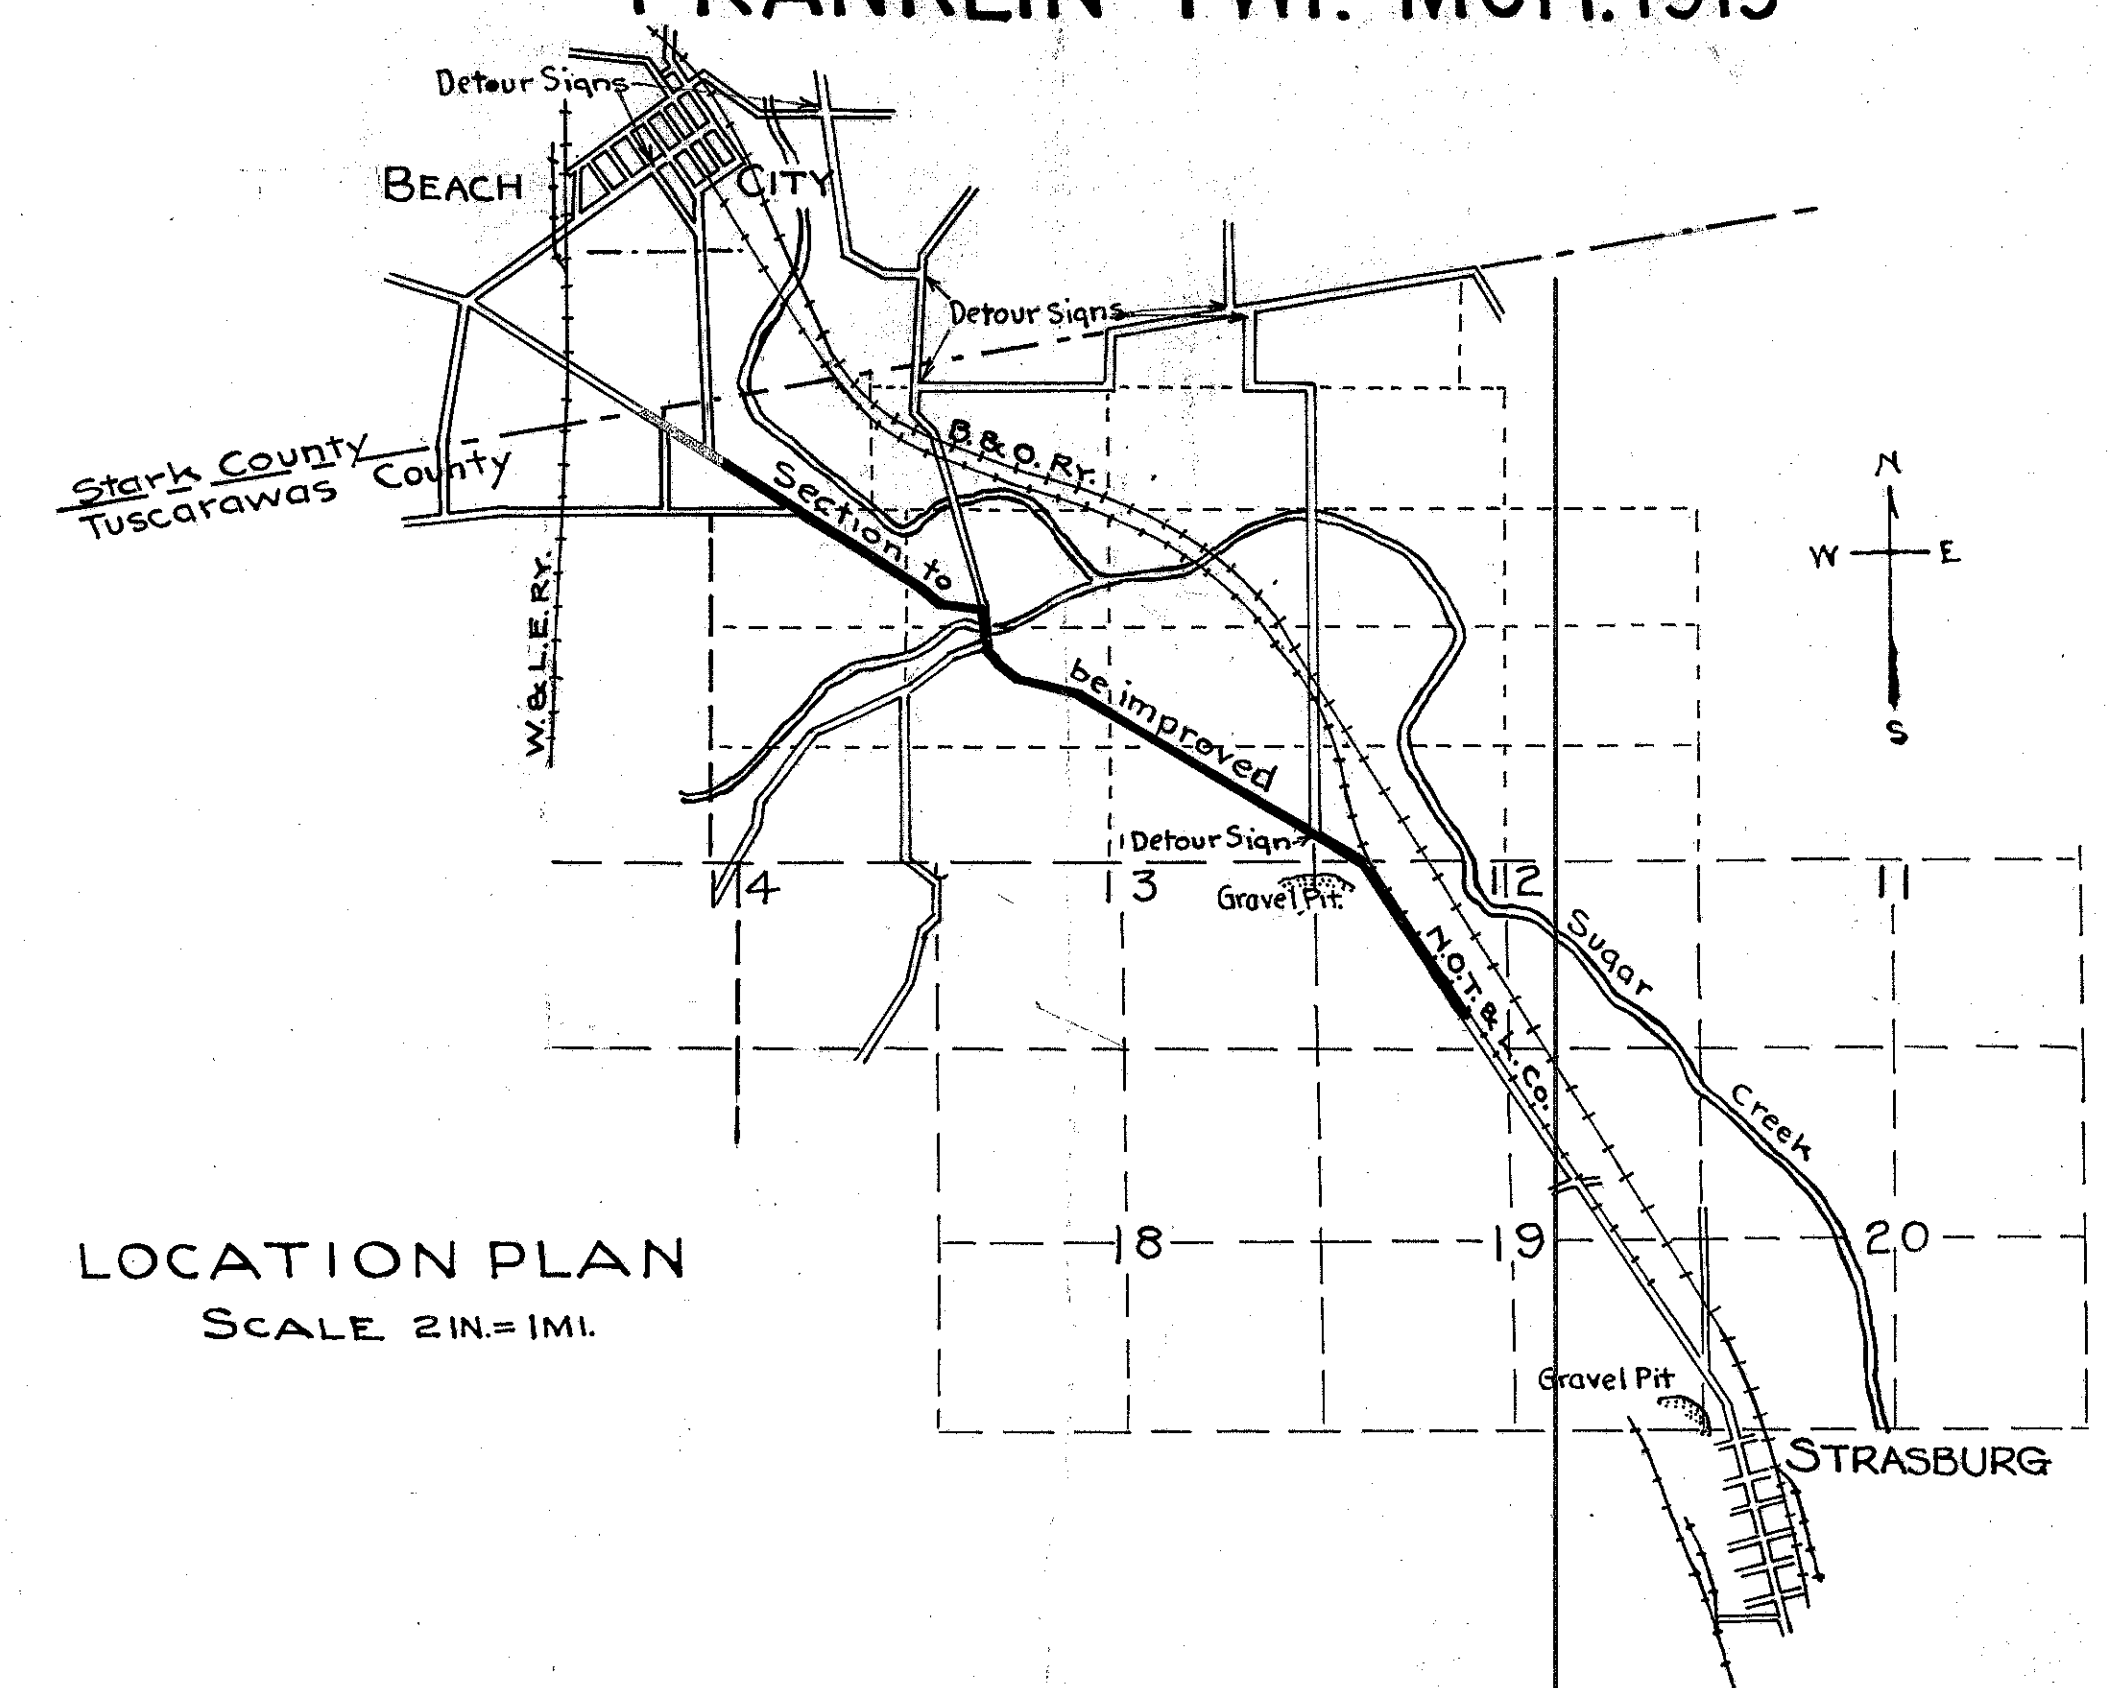

- CONVENTIONAL SIGNS
- County Line
 - Township Line
 - Section Line
 - Property Line not fenced
 - Center Line

- SCALES
- Plan 1" = 100'
 - Profile (Vertical) 1" = 10'
 - Profile (Horizontal) 1" = 100'
 - Cross Sections 1" = 5'

I hereby approve these plans and declare that the making of the improvement will require the closing to traffic of the highway, excepting that from Sta. 0 to Sta. 35 and from Sta. 87 to Sta. 90 it shall remain open to traffic, and that the detours will be indicated by signs as shown on the plans and estimates.

Orville Corns
State Highway Commissioner


Approved *E. C. Ringel*
Mch. 19, 1919 Resident Engineer


We the Commissioners of Tuscarawas County hereby approve these plans and certify that the right of way is available for the construction of this improvement:



Geo. W. Anderson
Walter G. Thaff
J. L. ...
Mch 19, 1919 County Commissioners



Approved *J. D. Richard*
Date *3/26/1919* Division Engineer



Approved *A. D. ...*
Date *3/28/19* Deputy Highway Commissioner


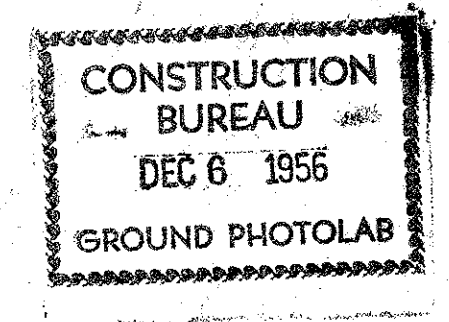


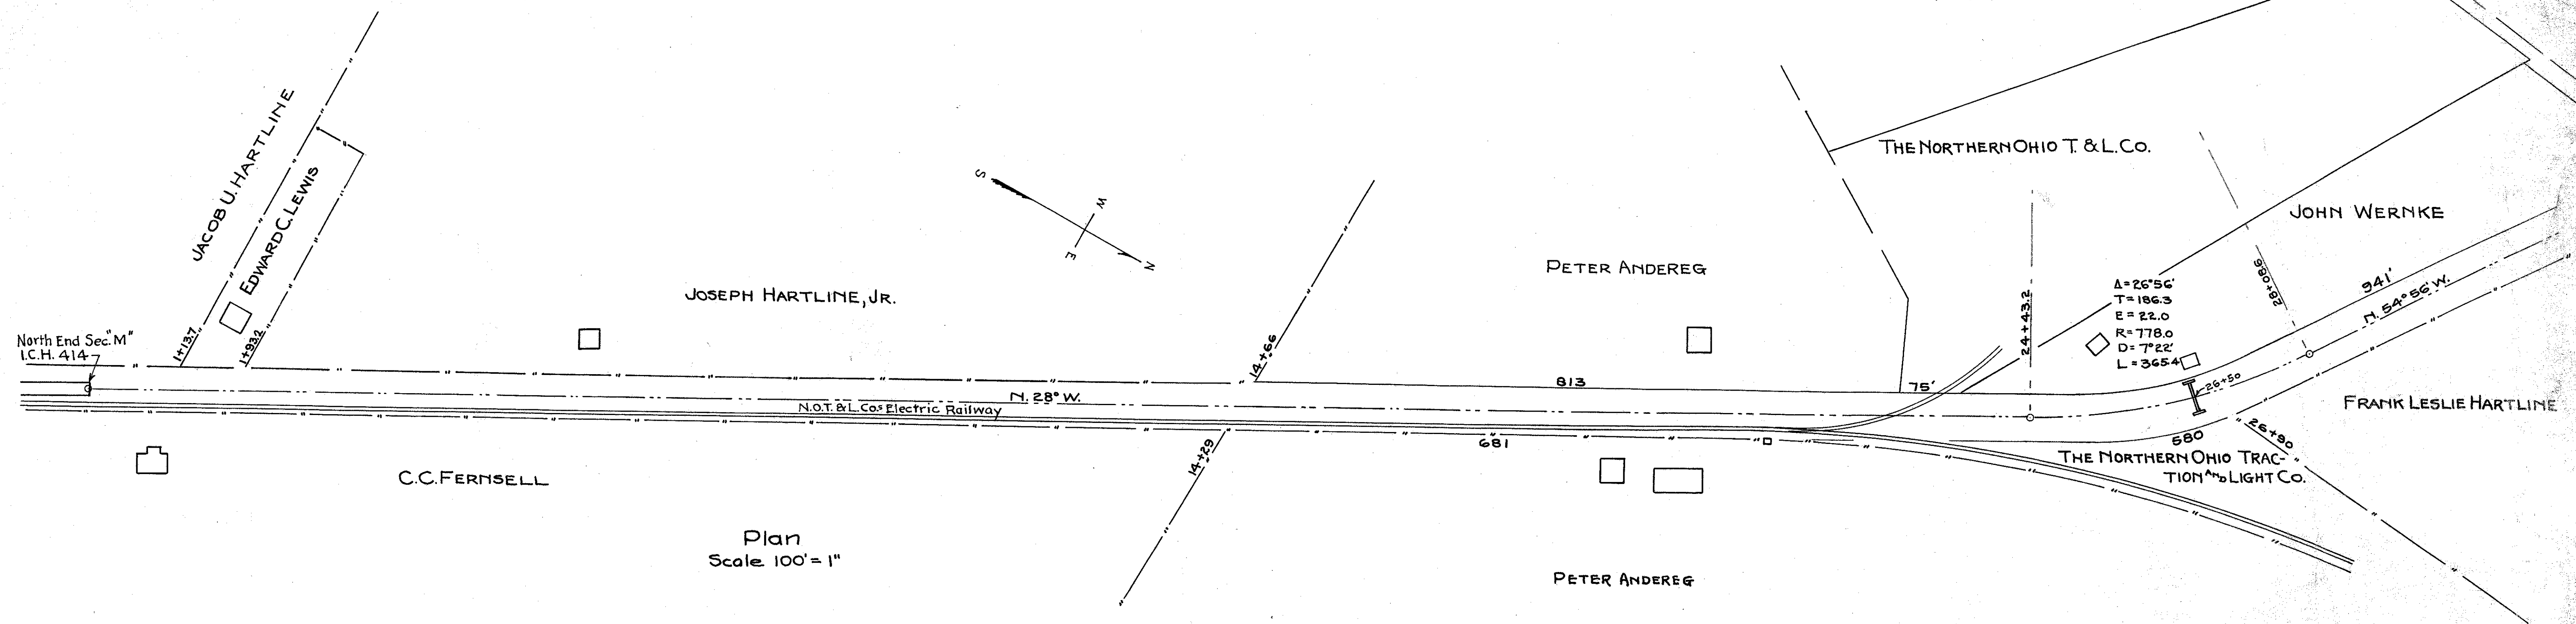

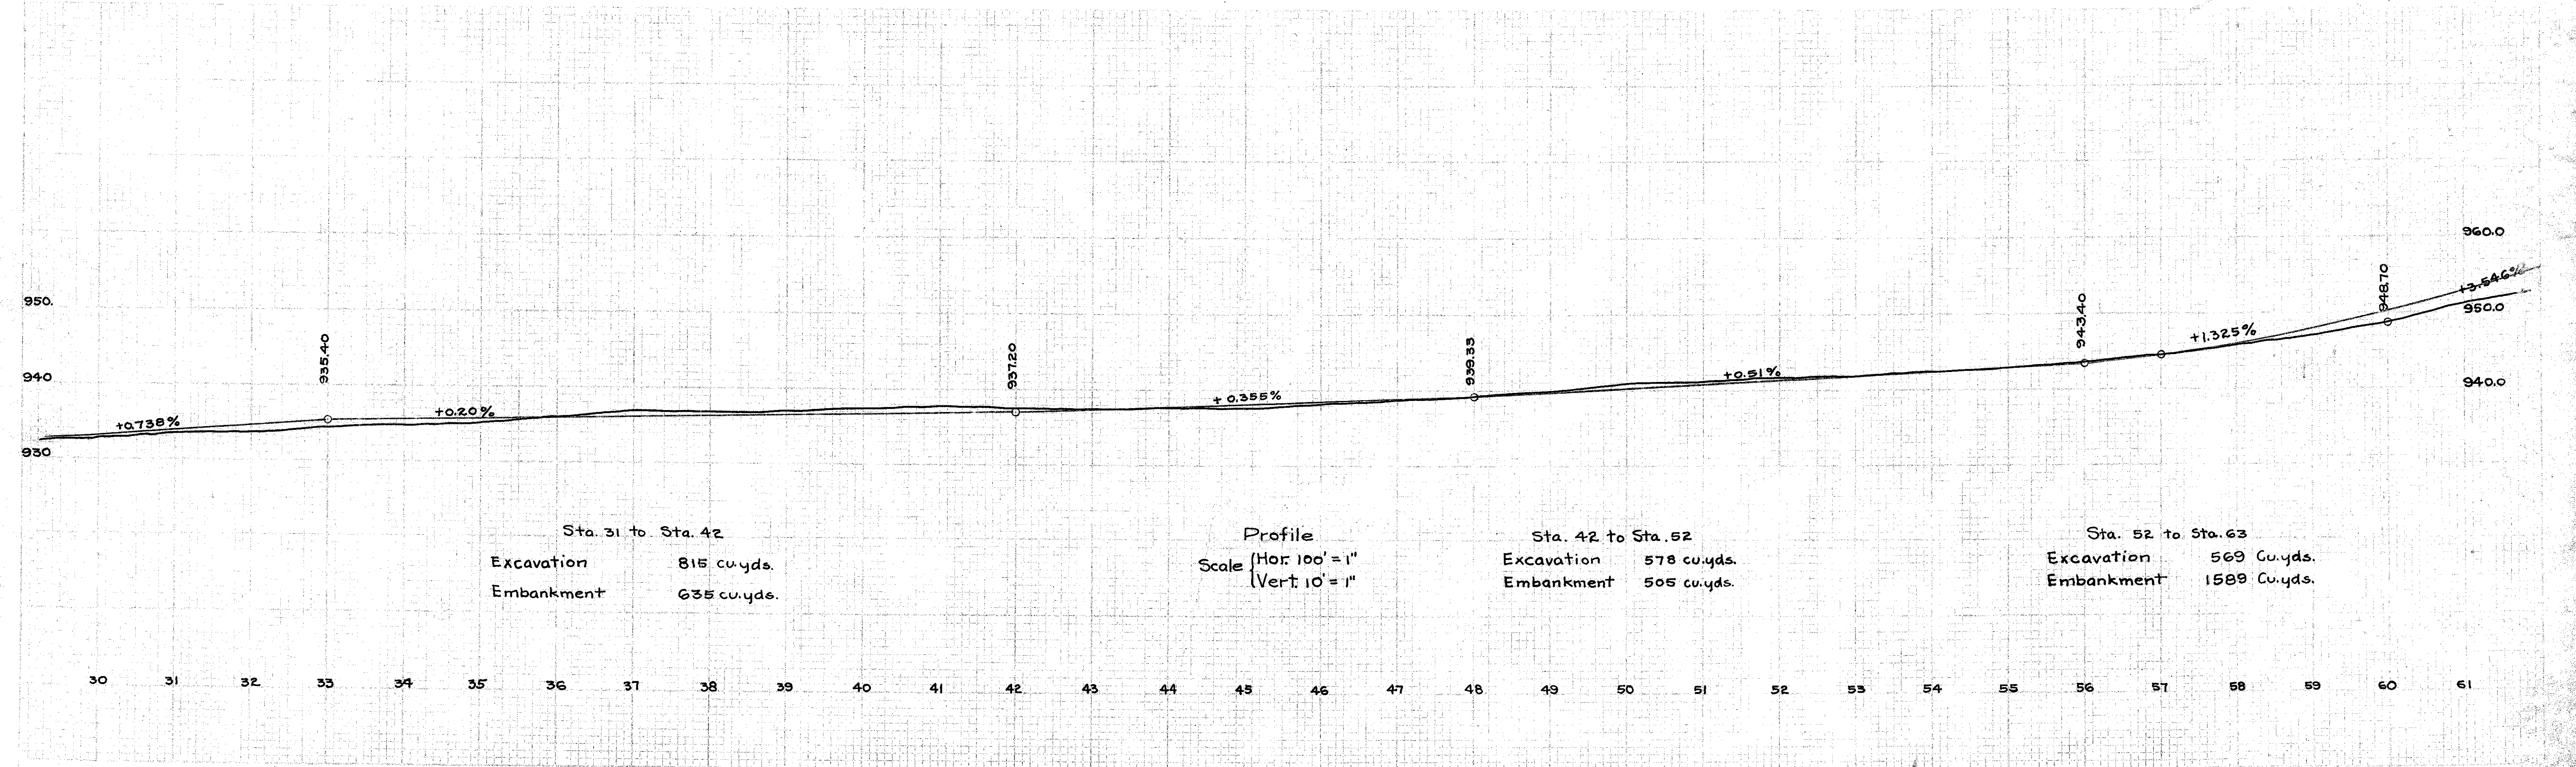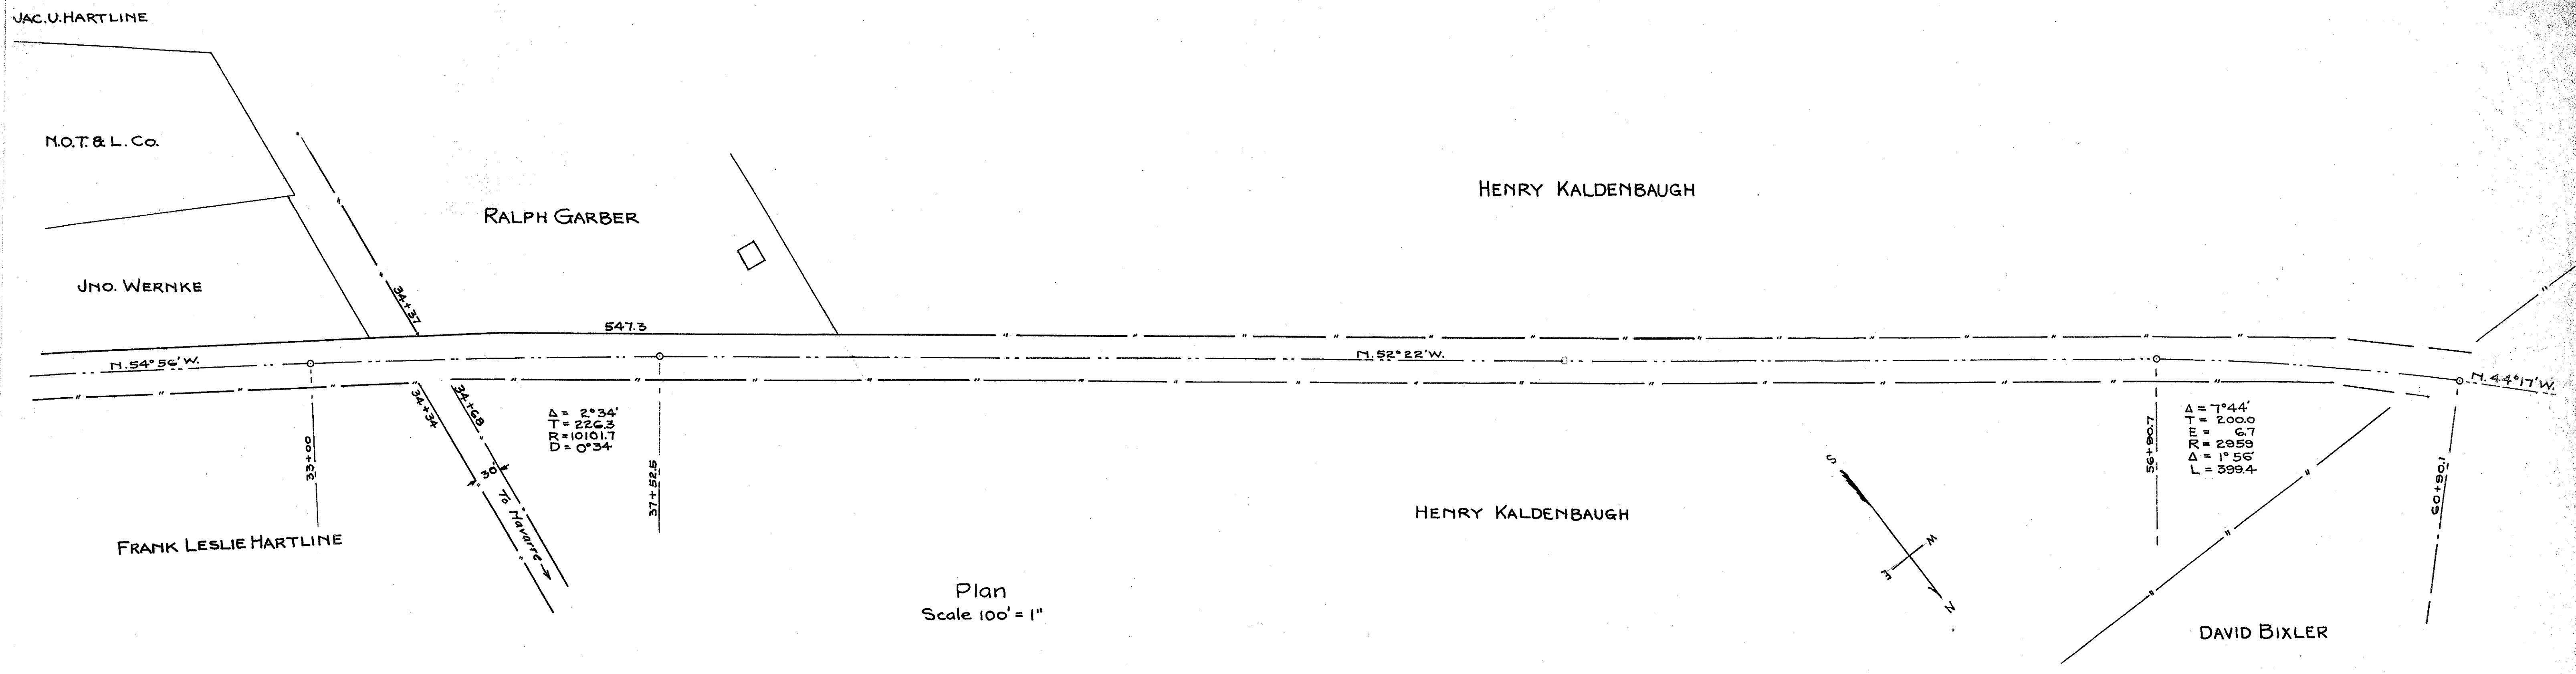

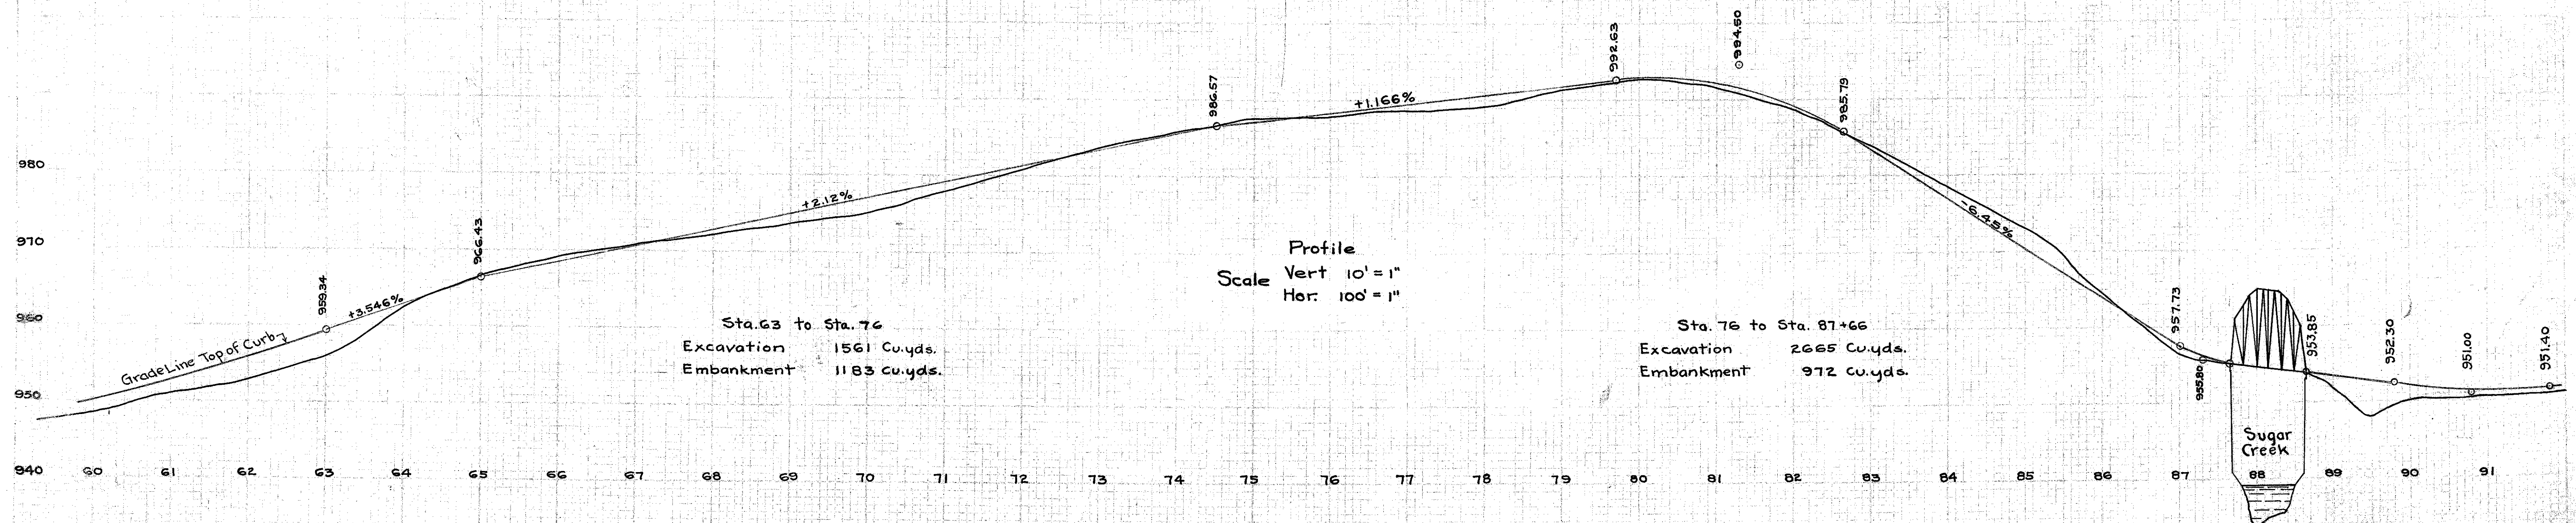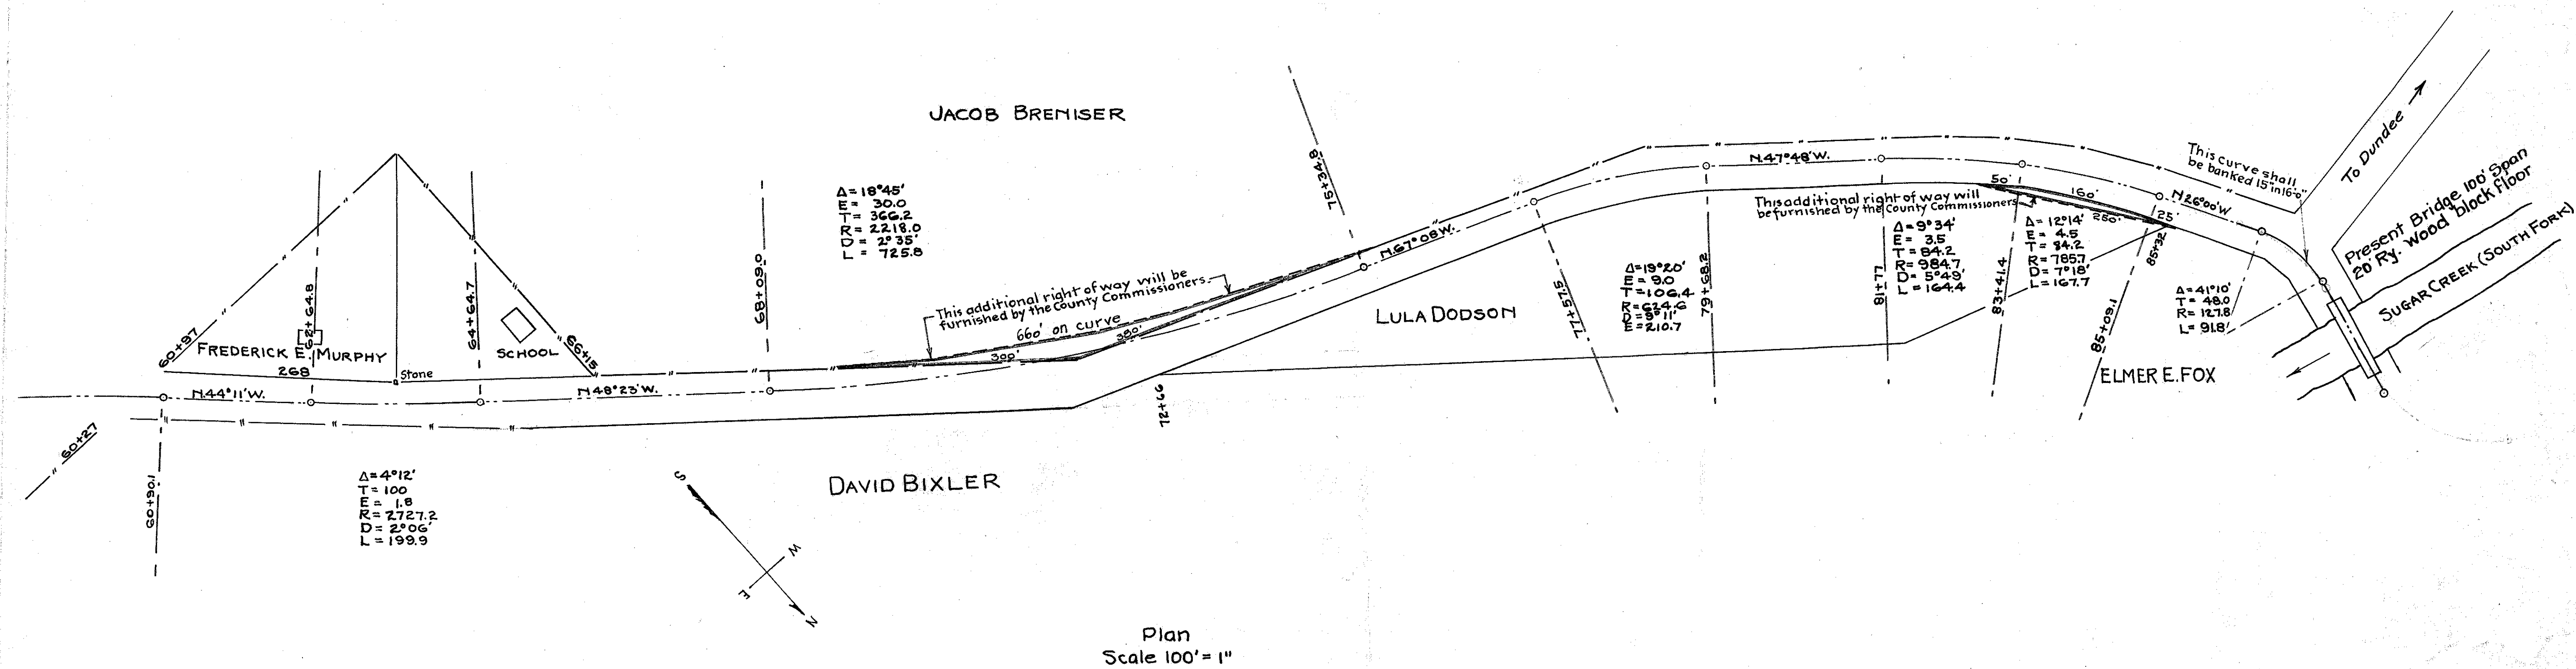

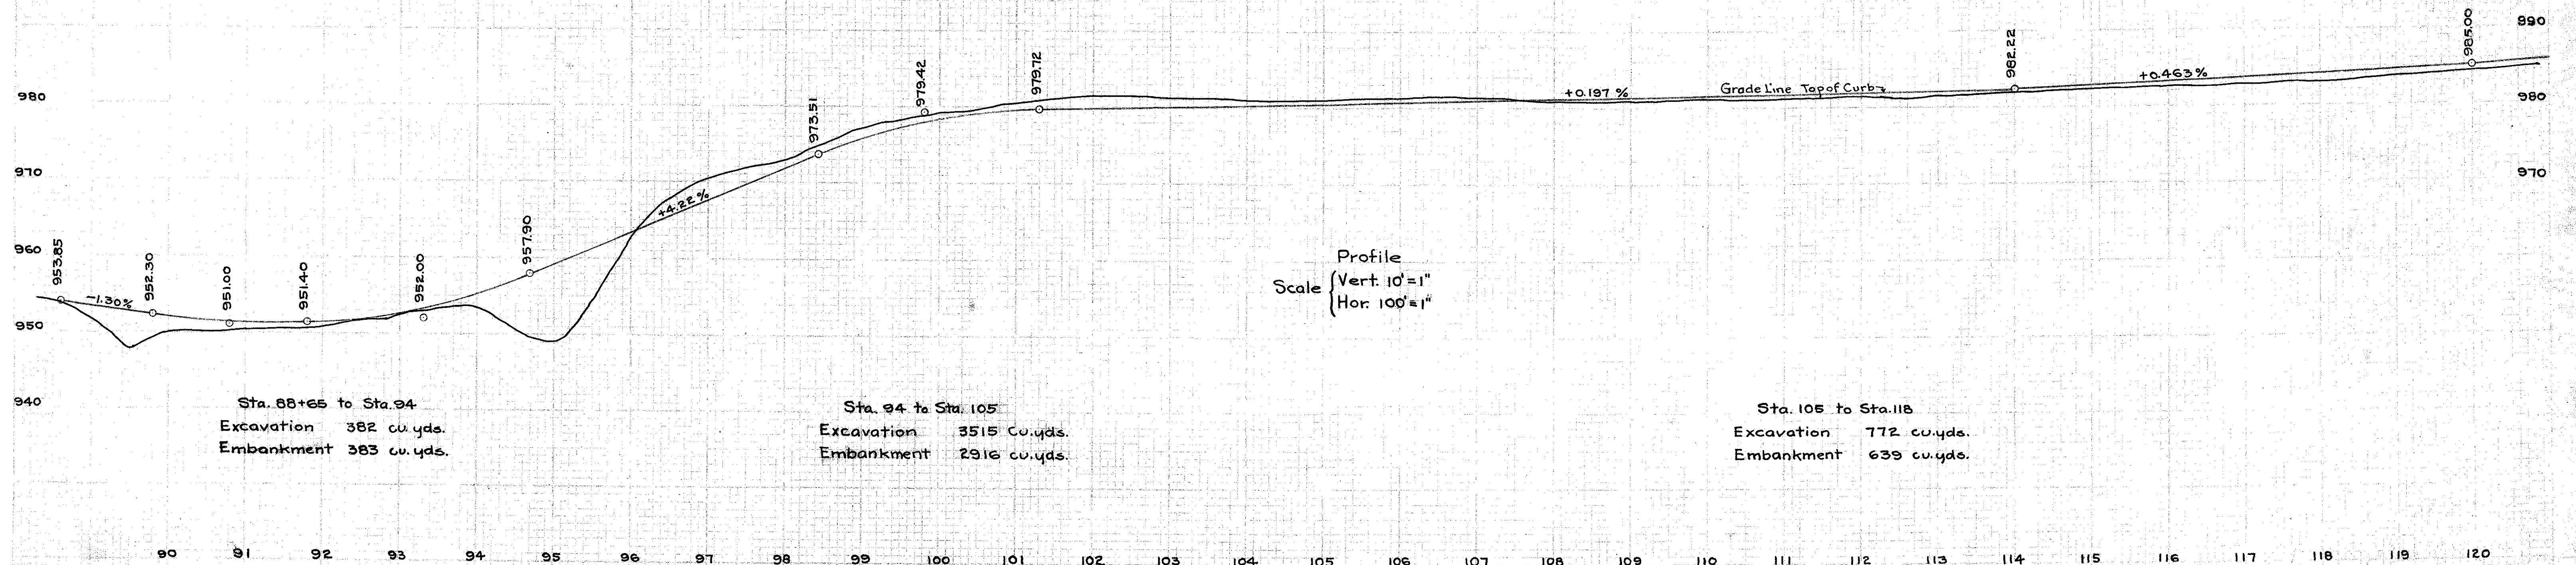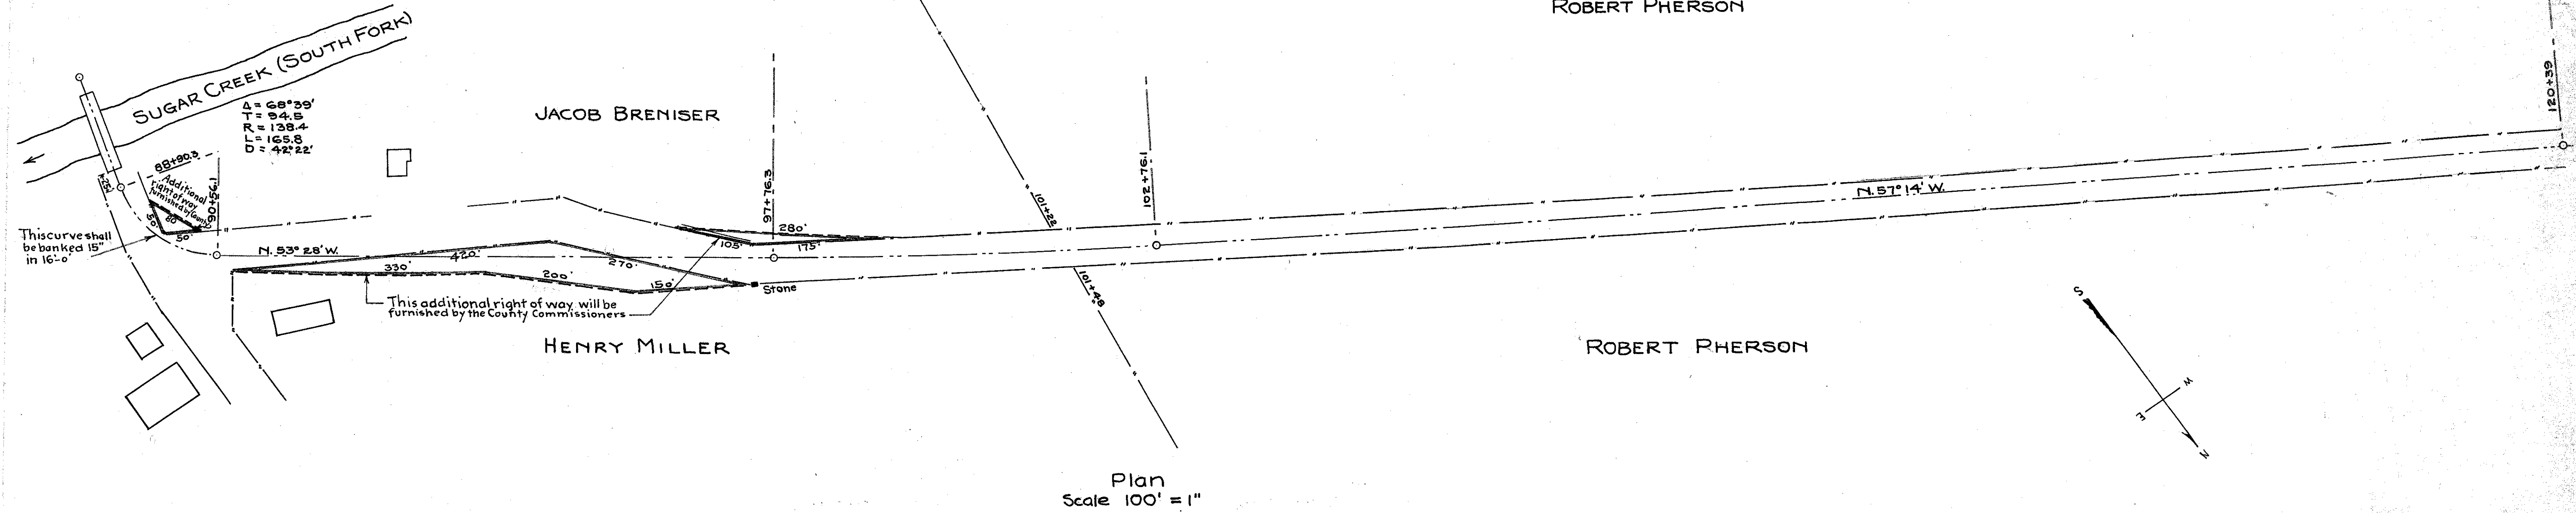

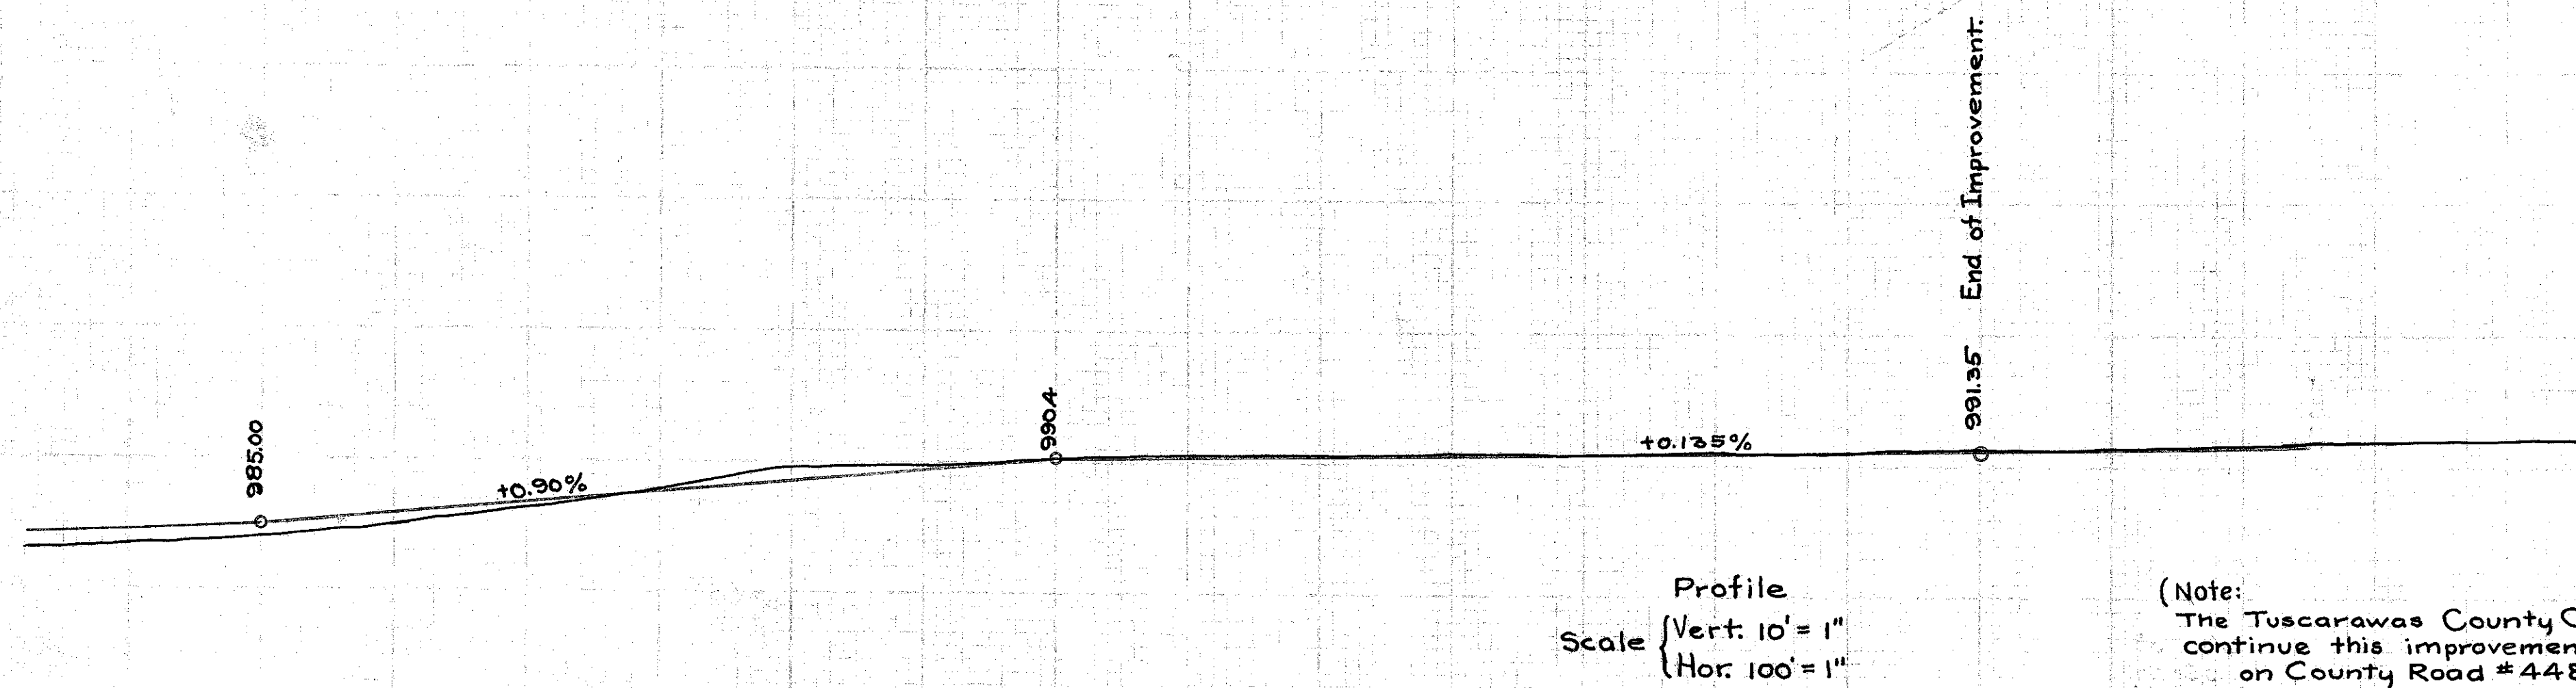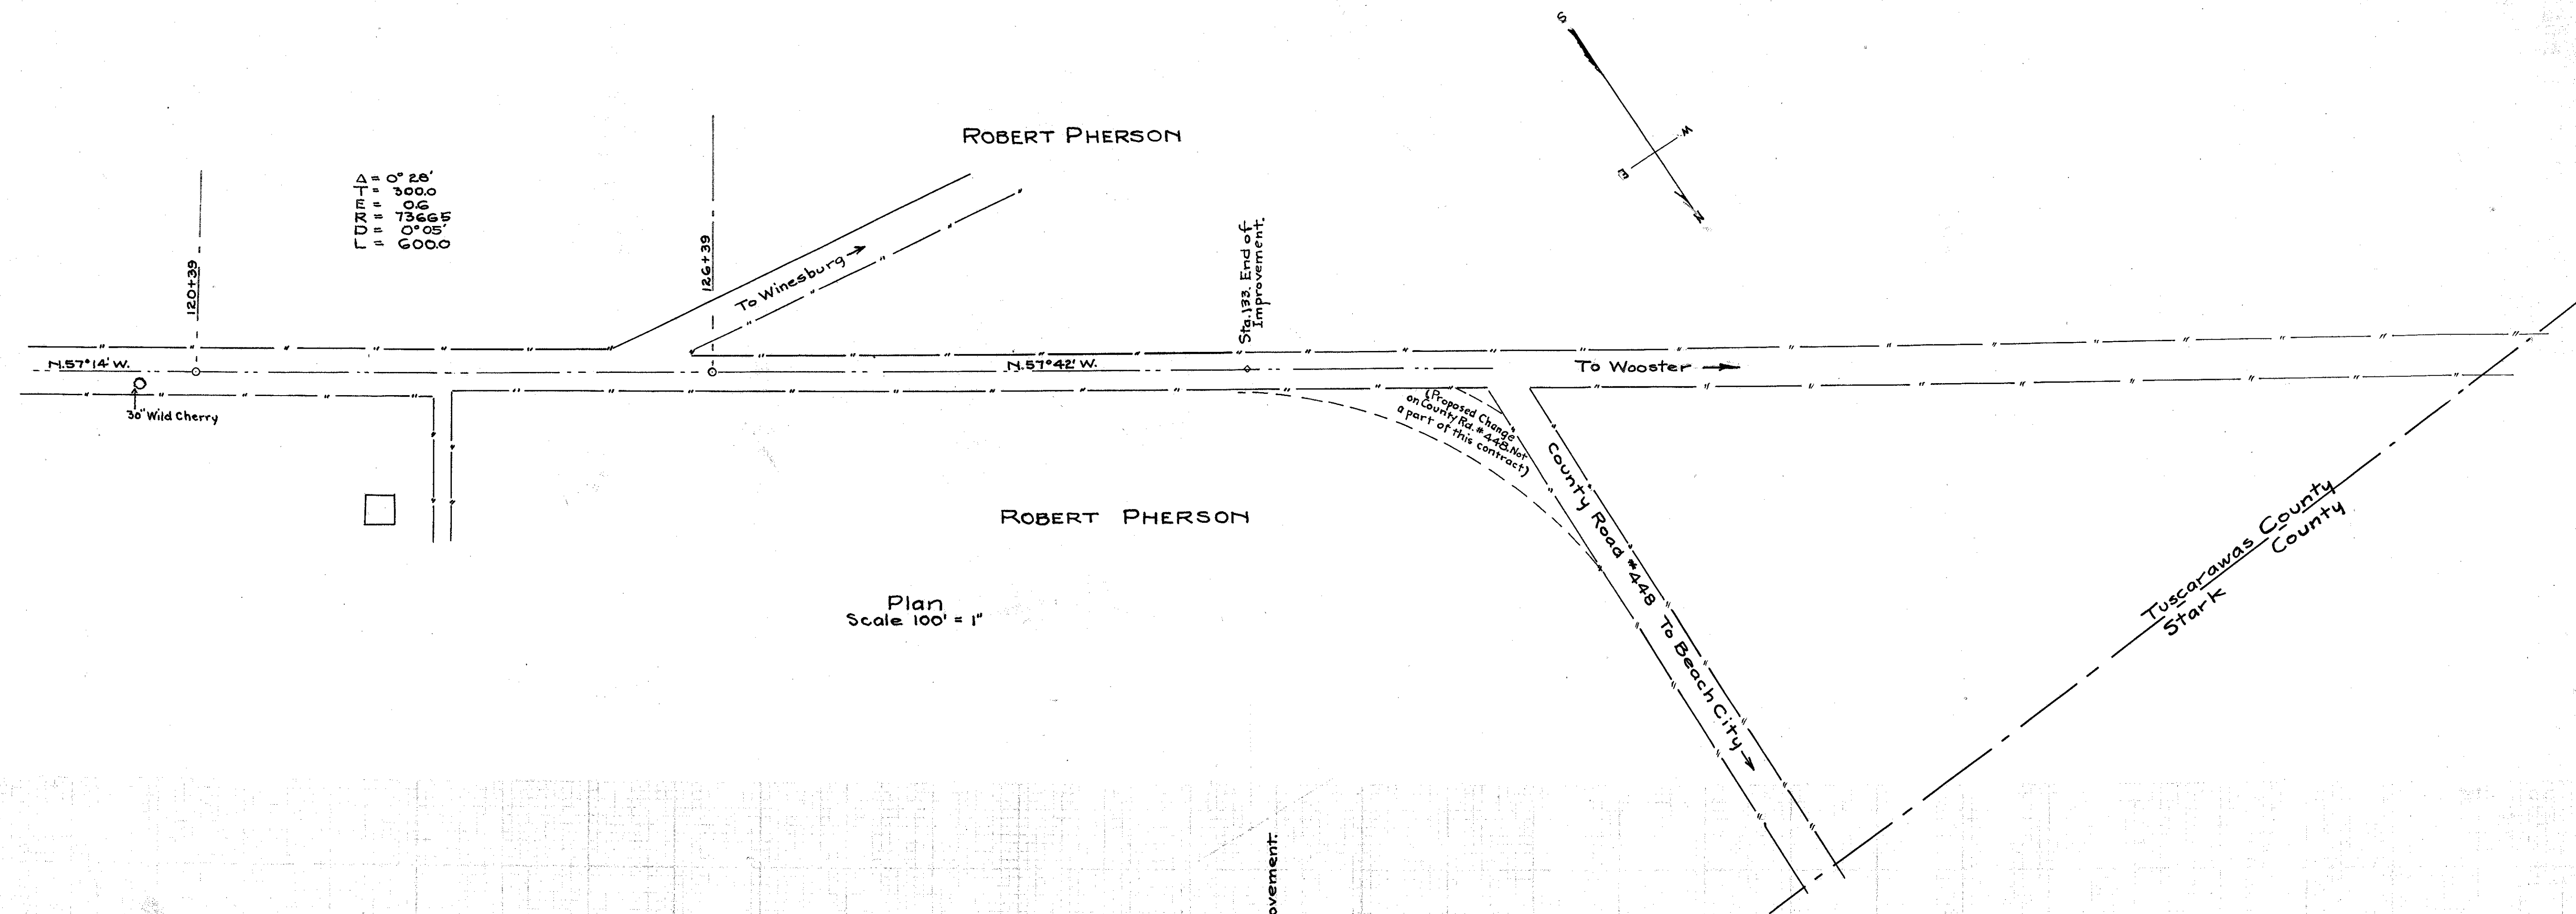

Sta. 118 to Sta. 133
Excavation 1144 cu. yds.
Embankment 868 cu. yds.

119 120 121 122 123 124 125 126 127 128 129 130 131 132 133

Surface Elev.




Grade Elev.

Surface Elev.


Grade Elev.

I.C.H. No. 414 Sec. "0" Tuscarawas County.


Project No. Grade Elev.

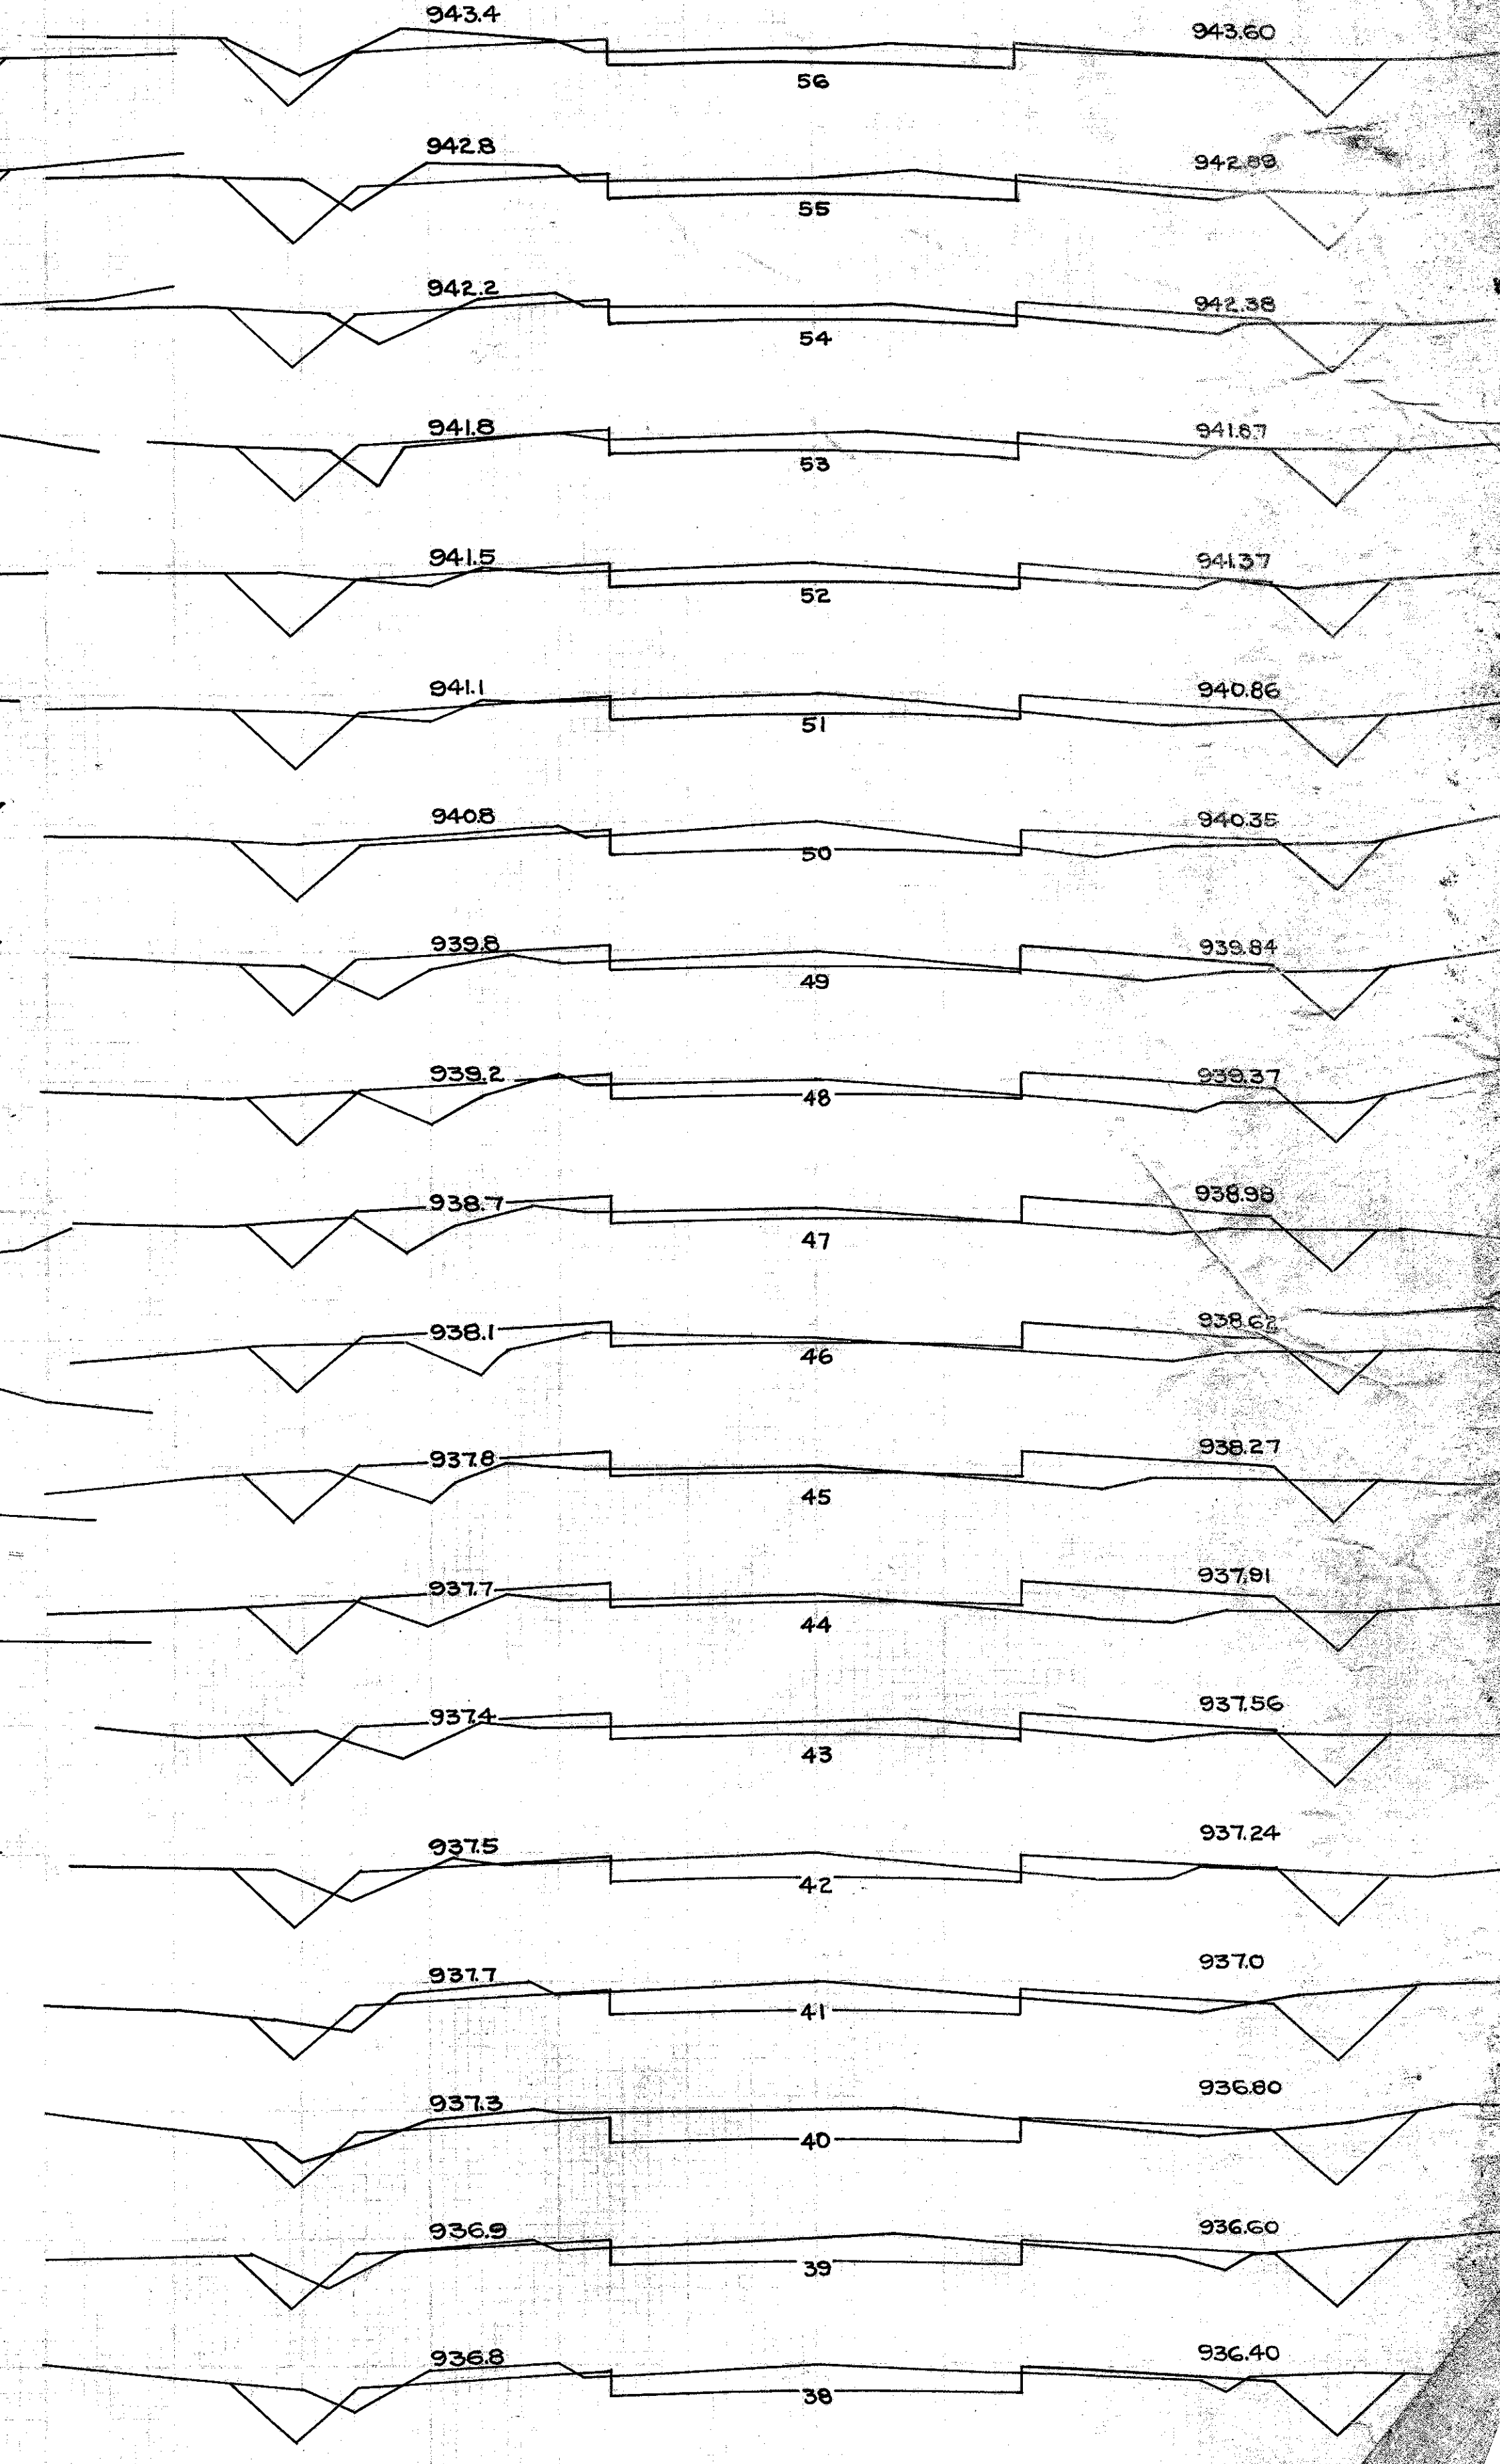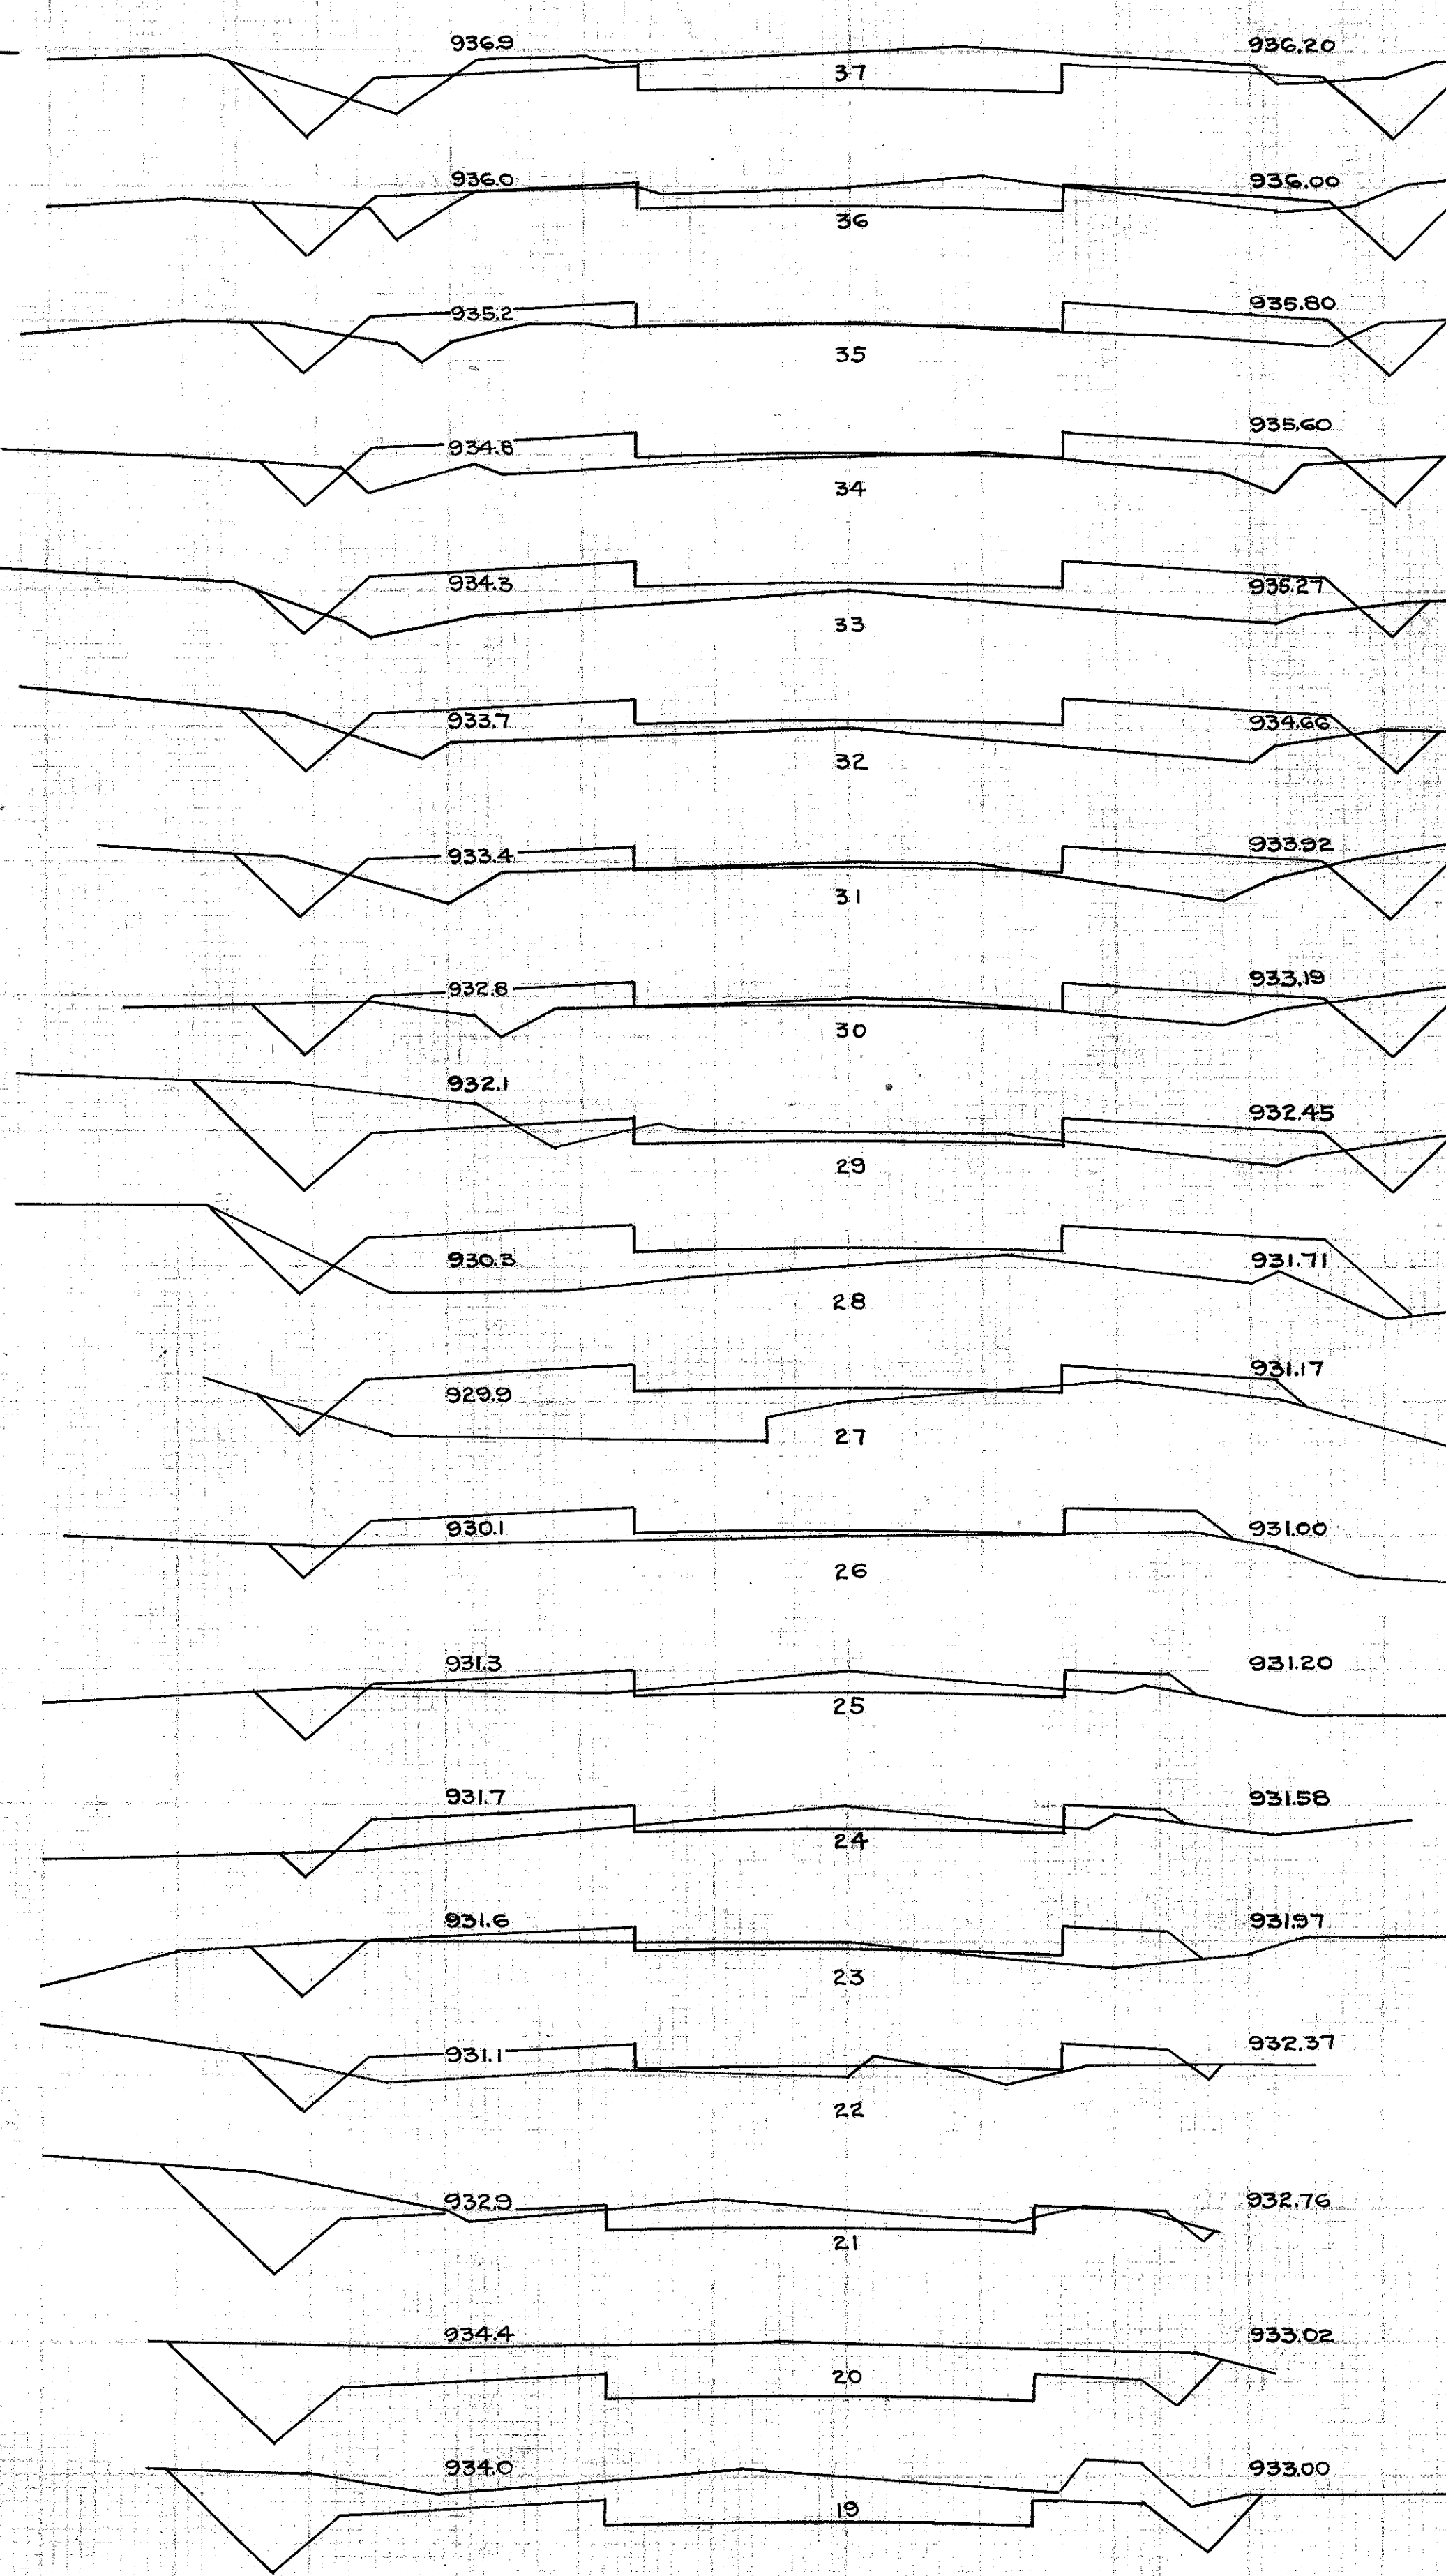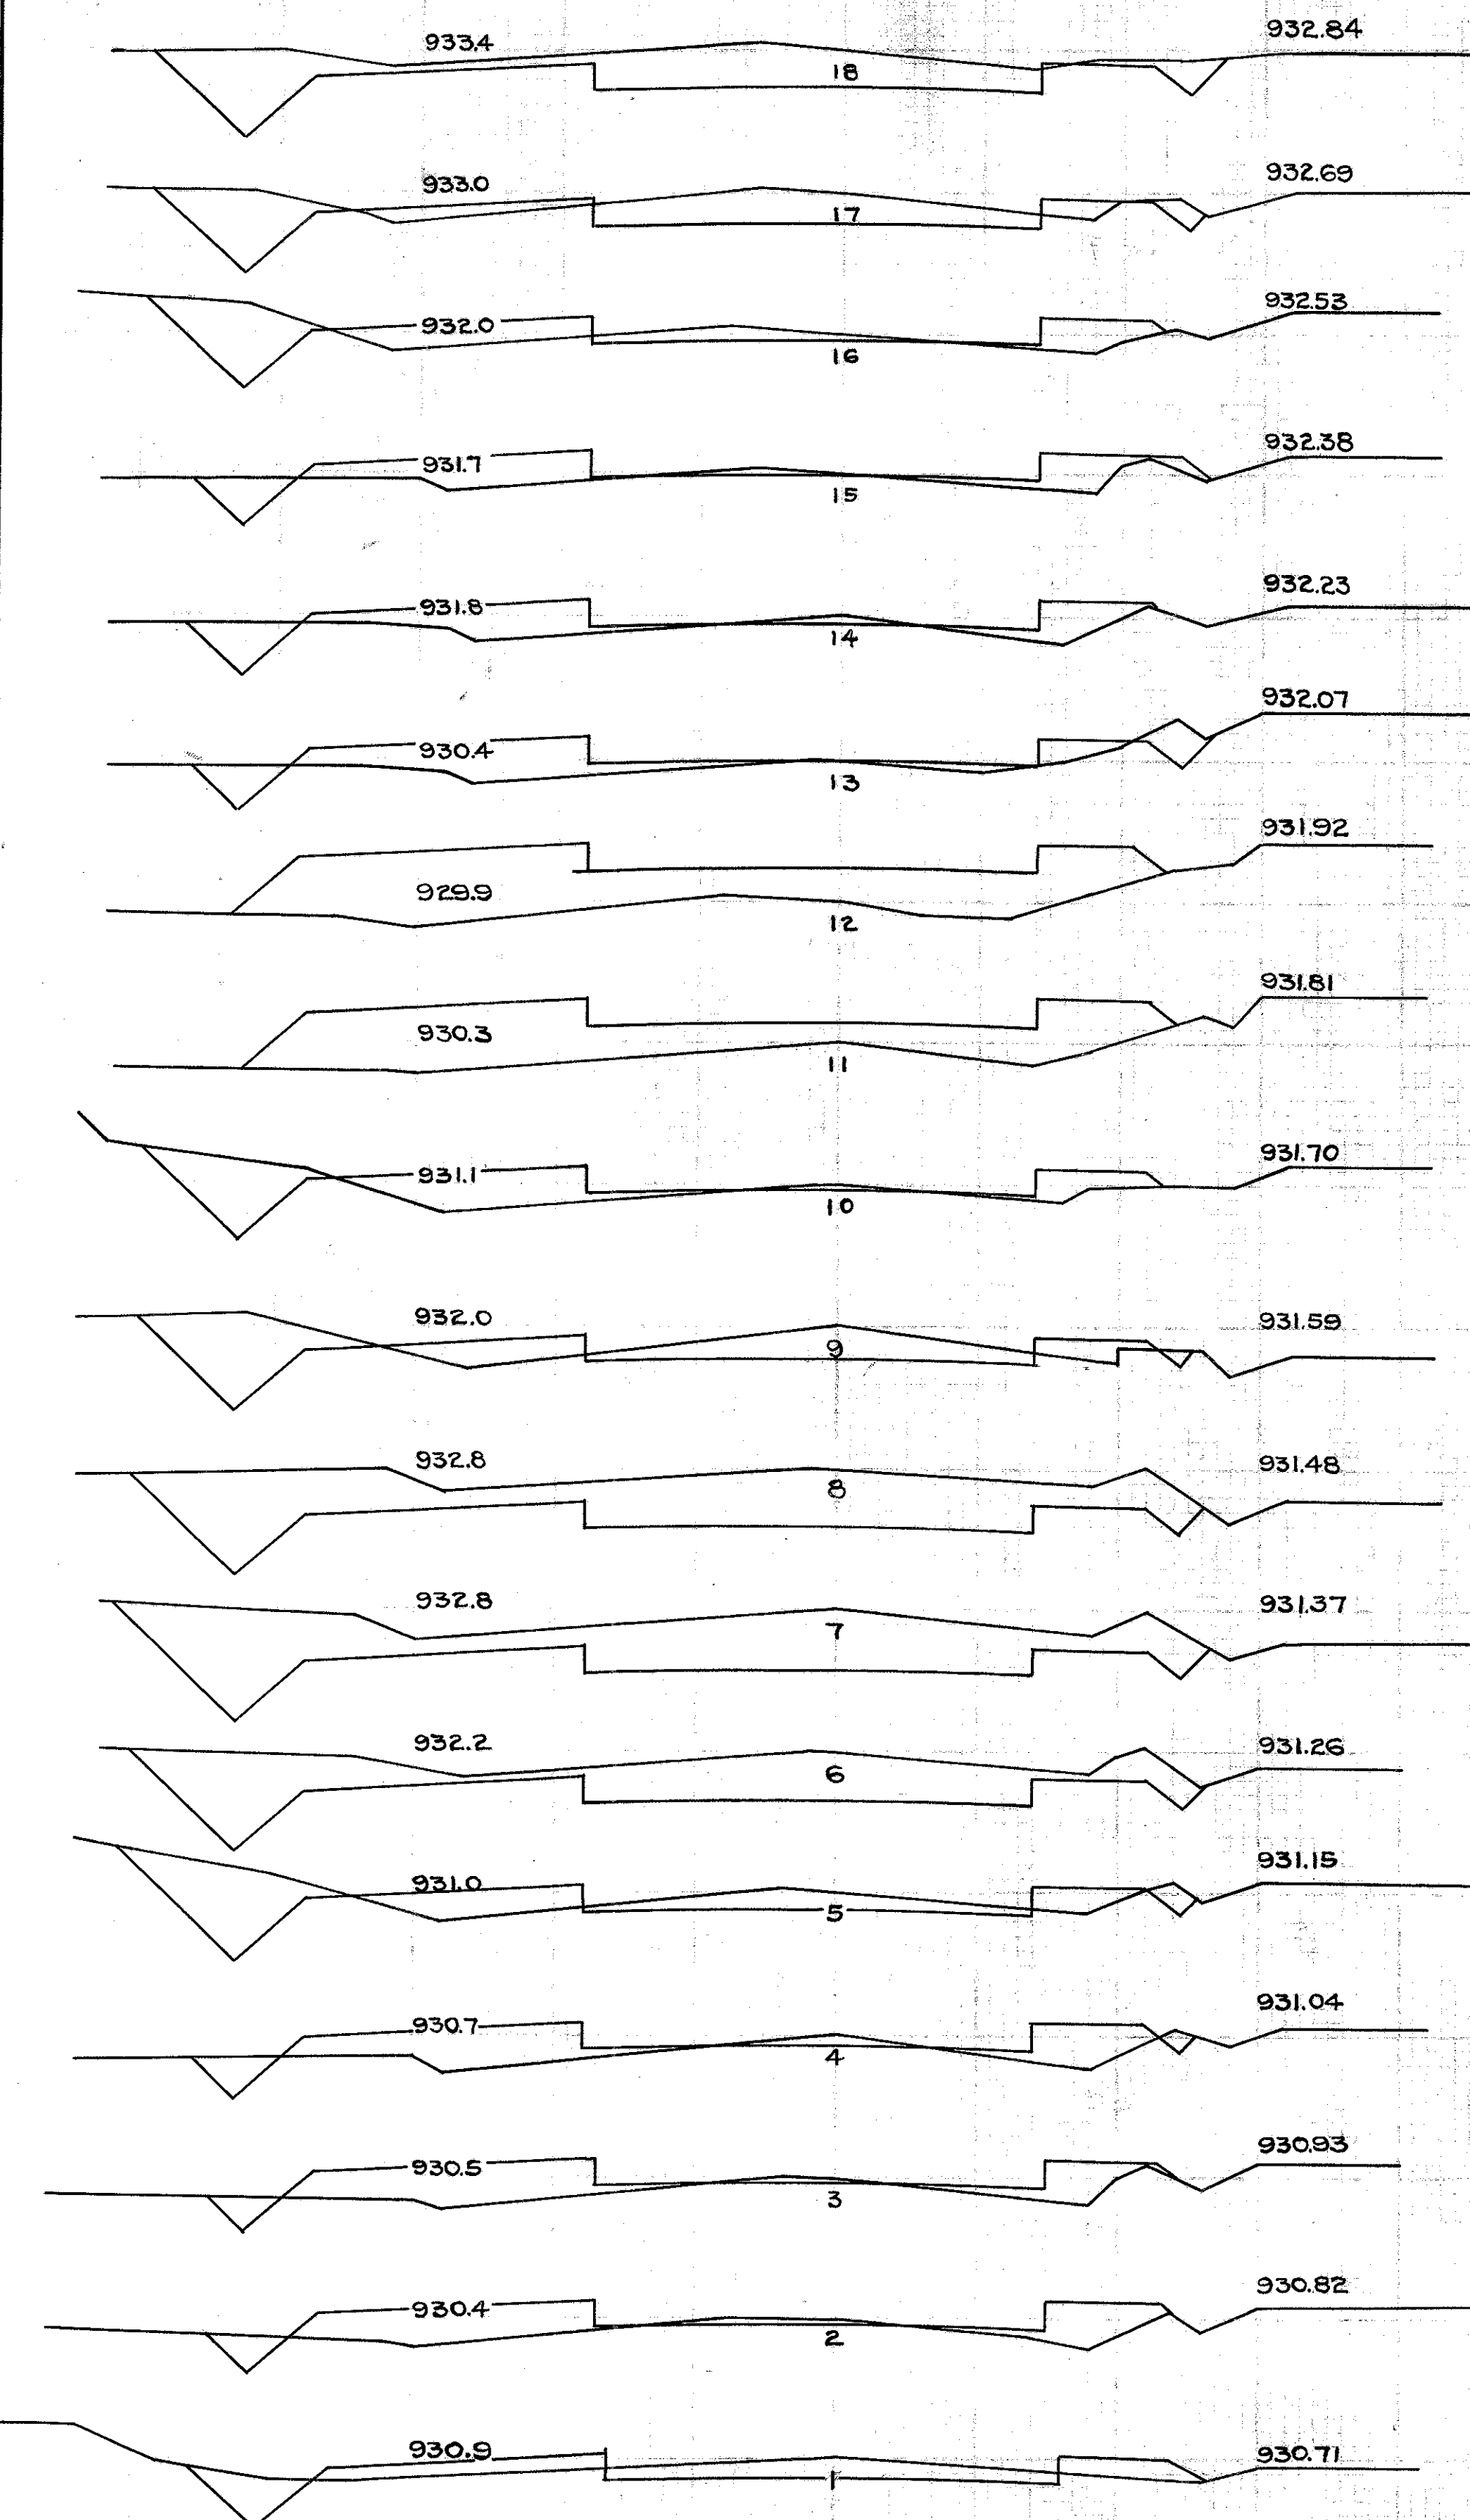7
10






Scale of Cross-Sections: 5' = 1"

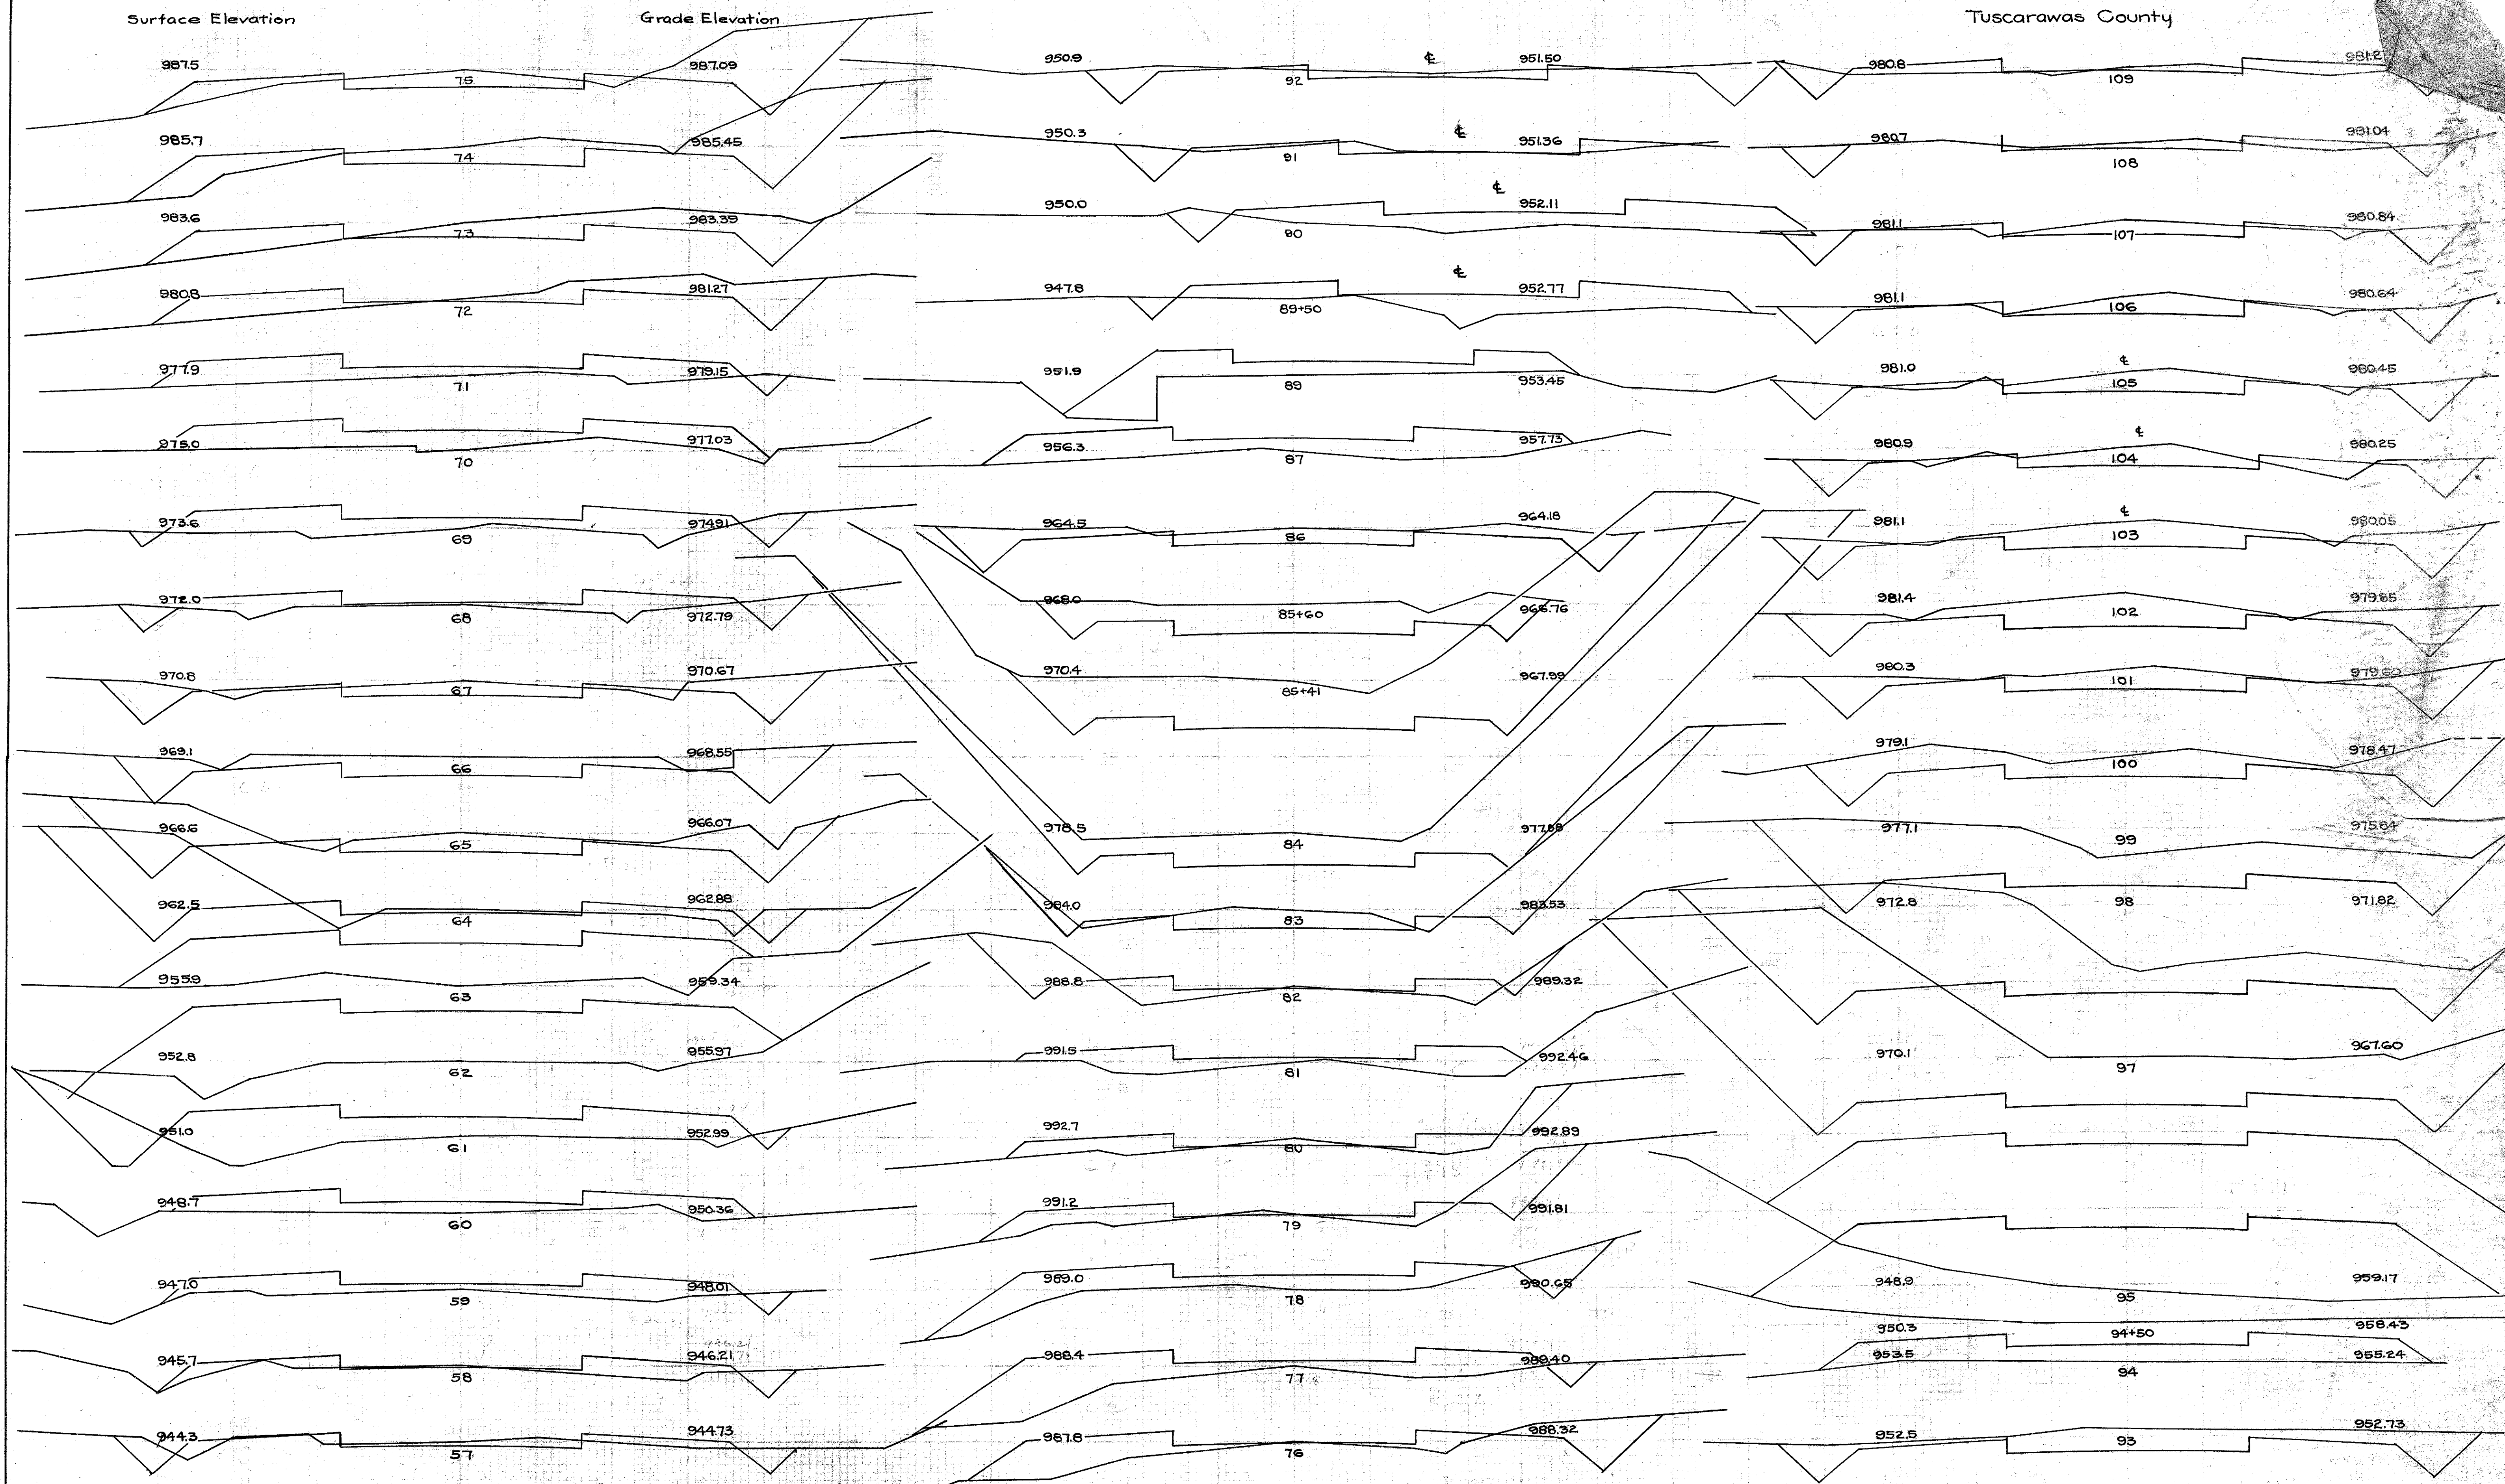


Scale of Cross-Sections: 5' = 1"

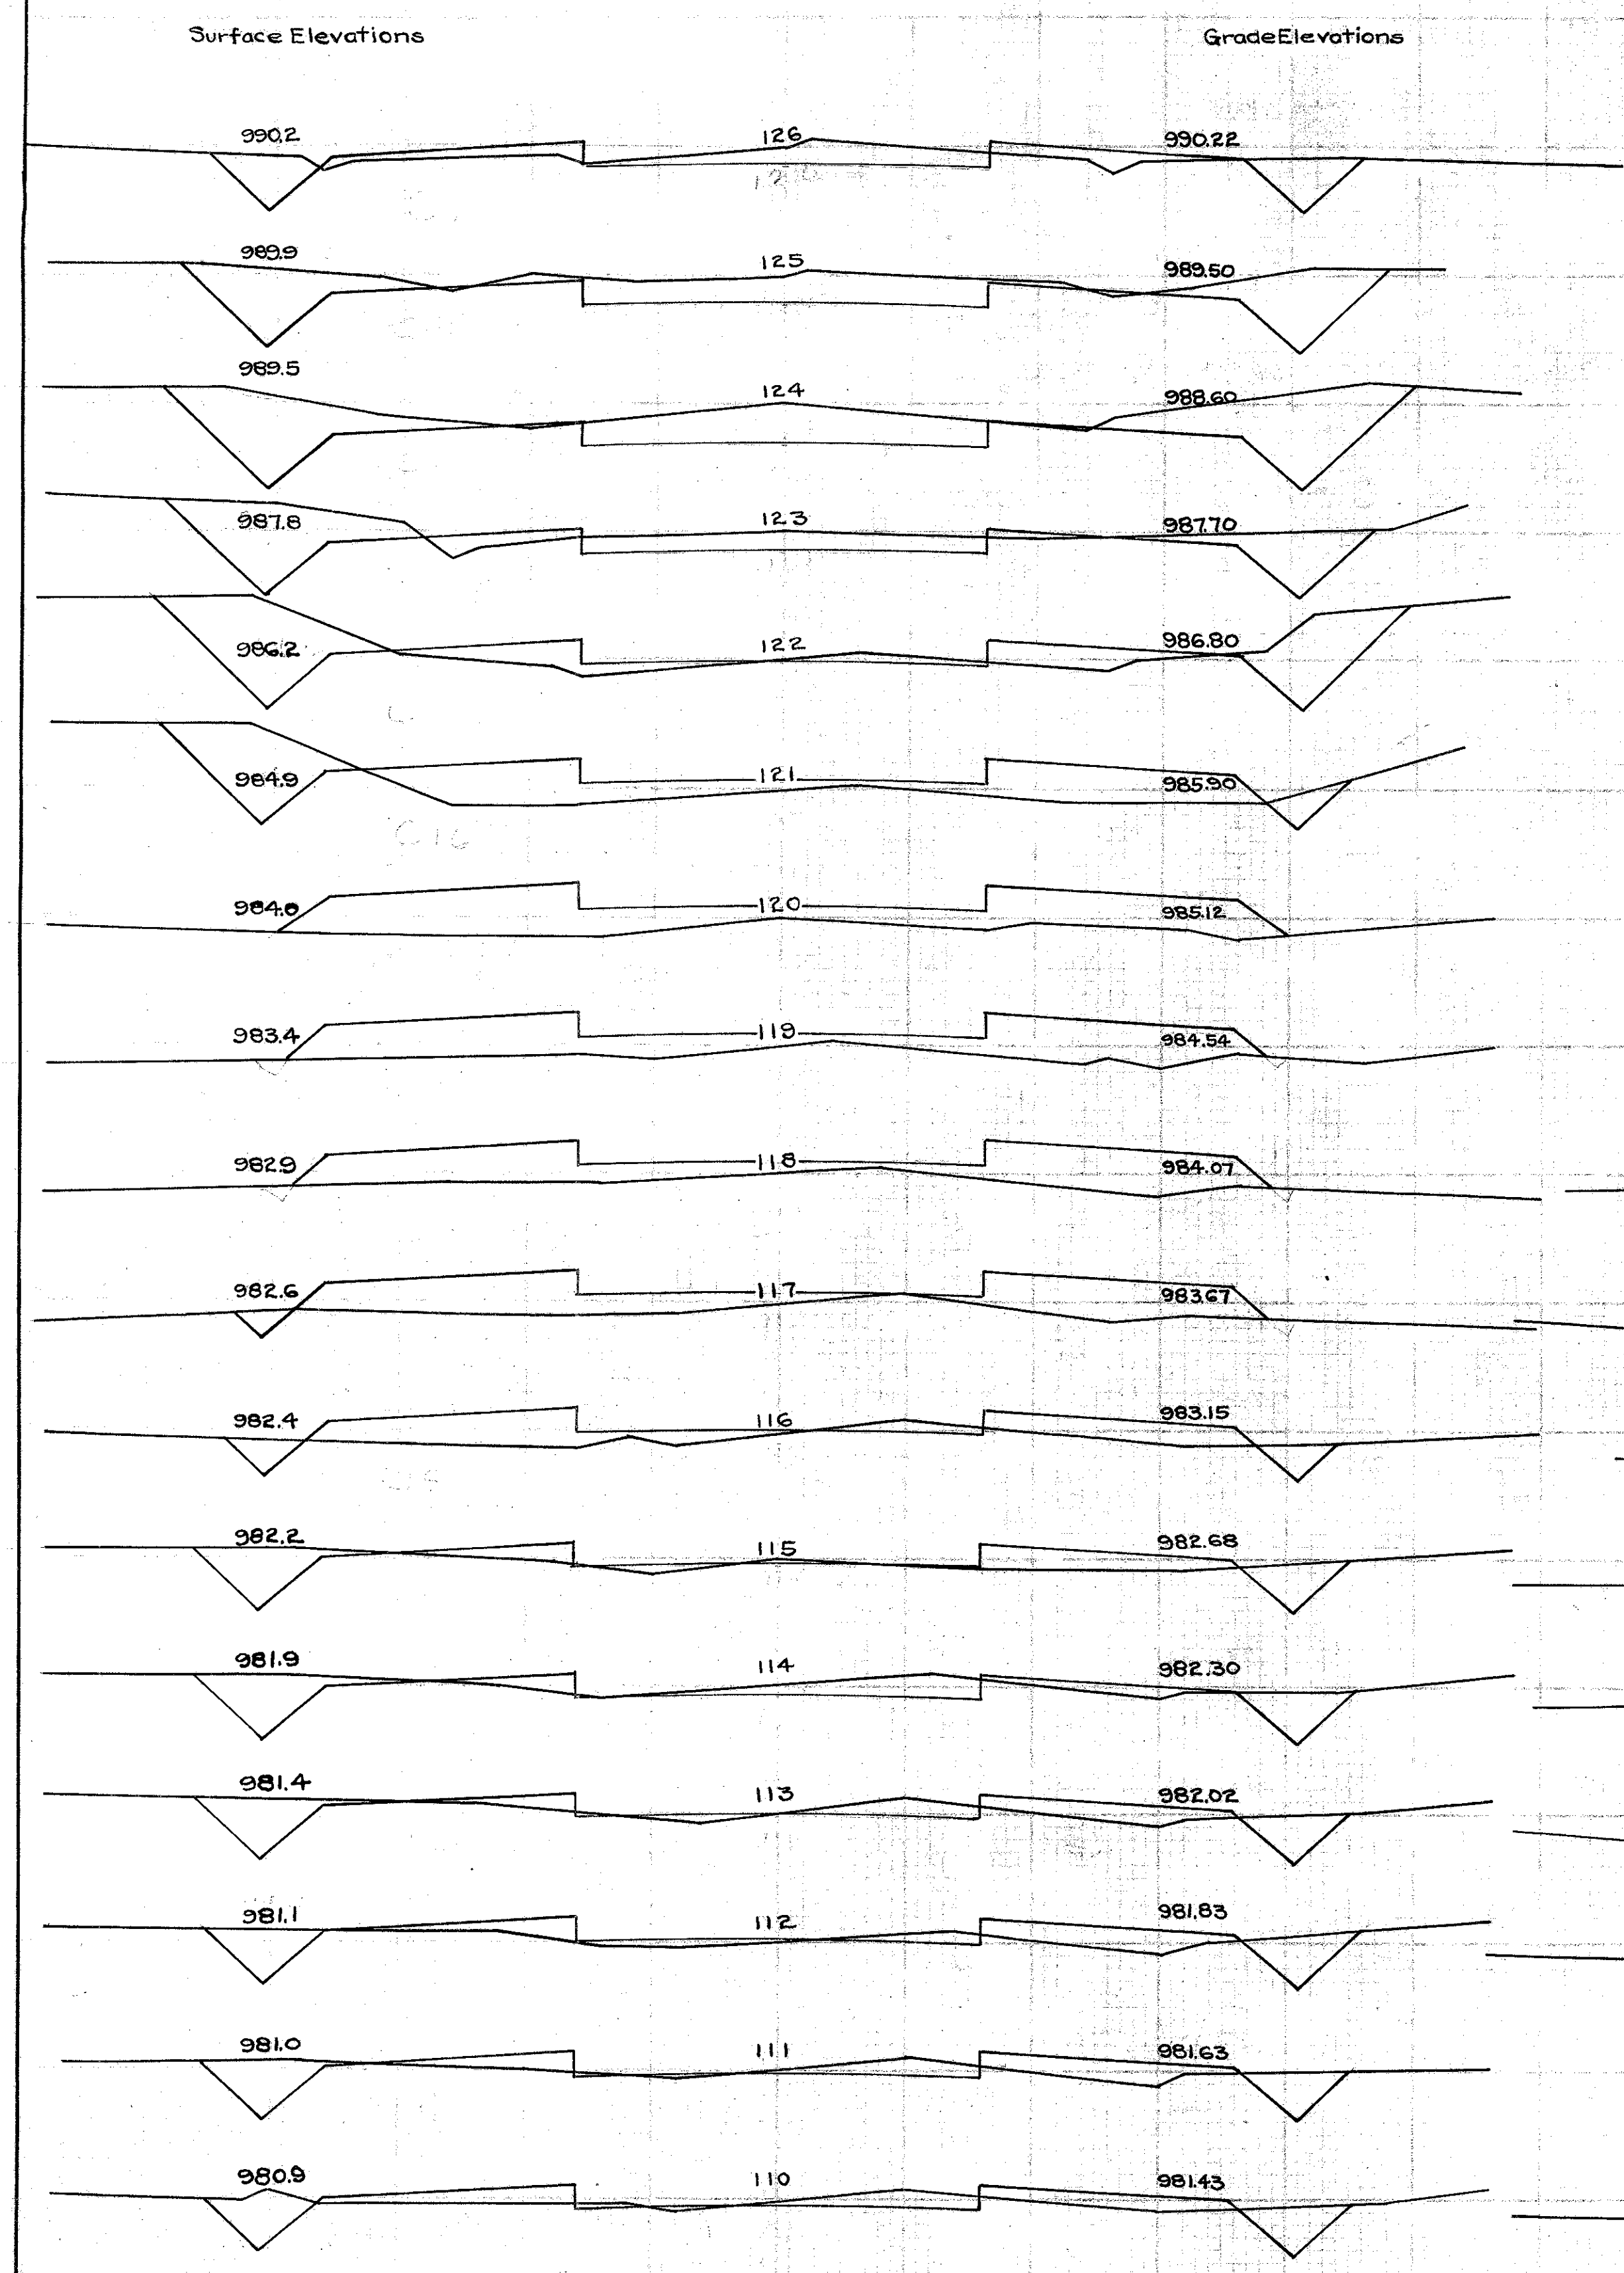

Scale of Cross-Sections: 5' = 1"

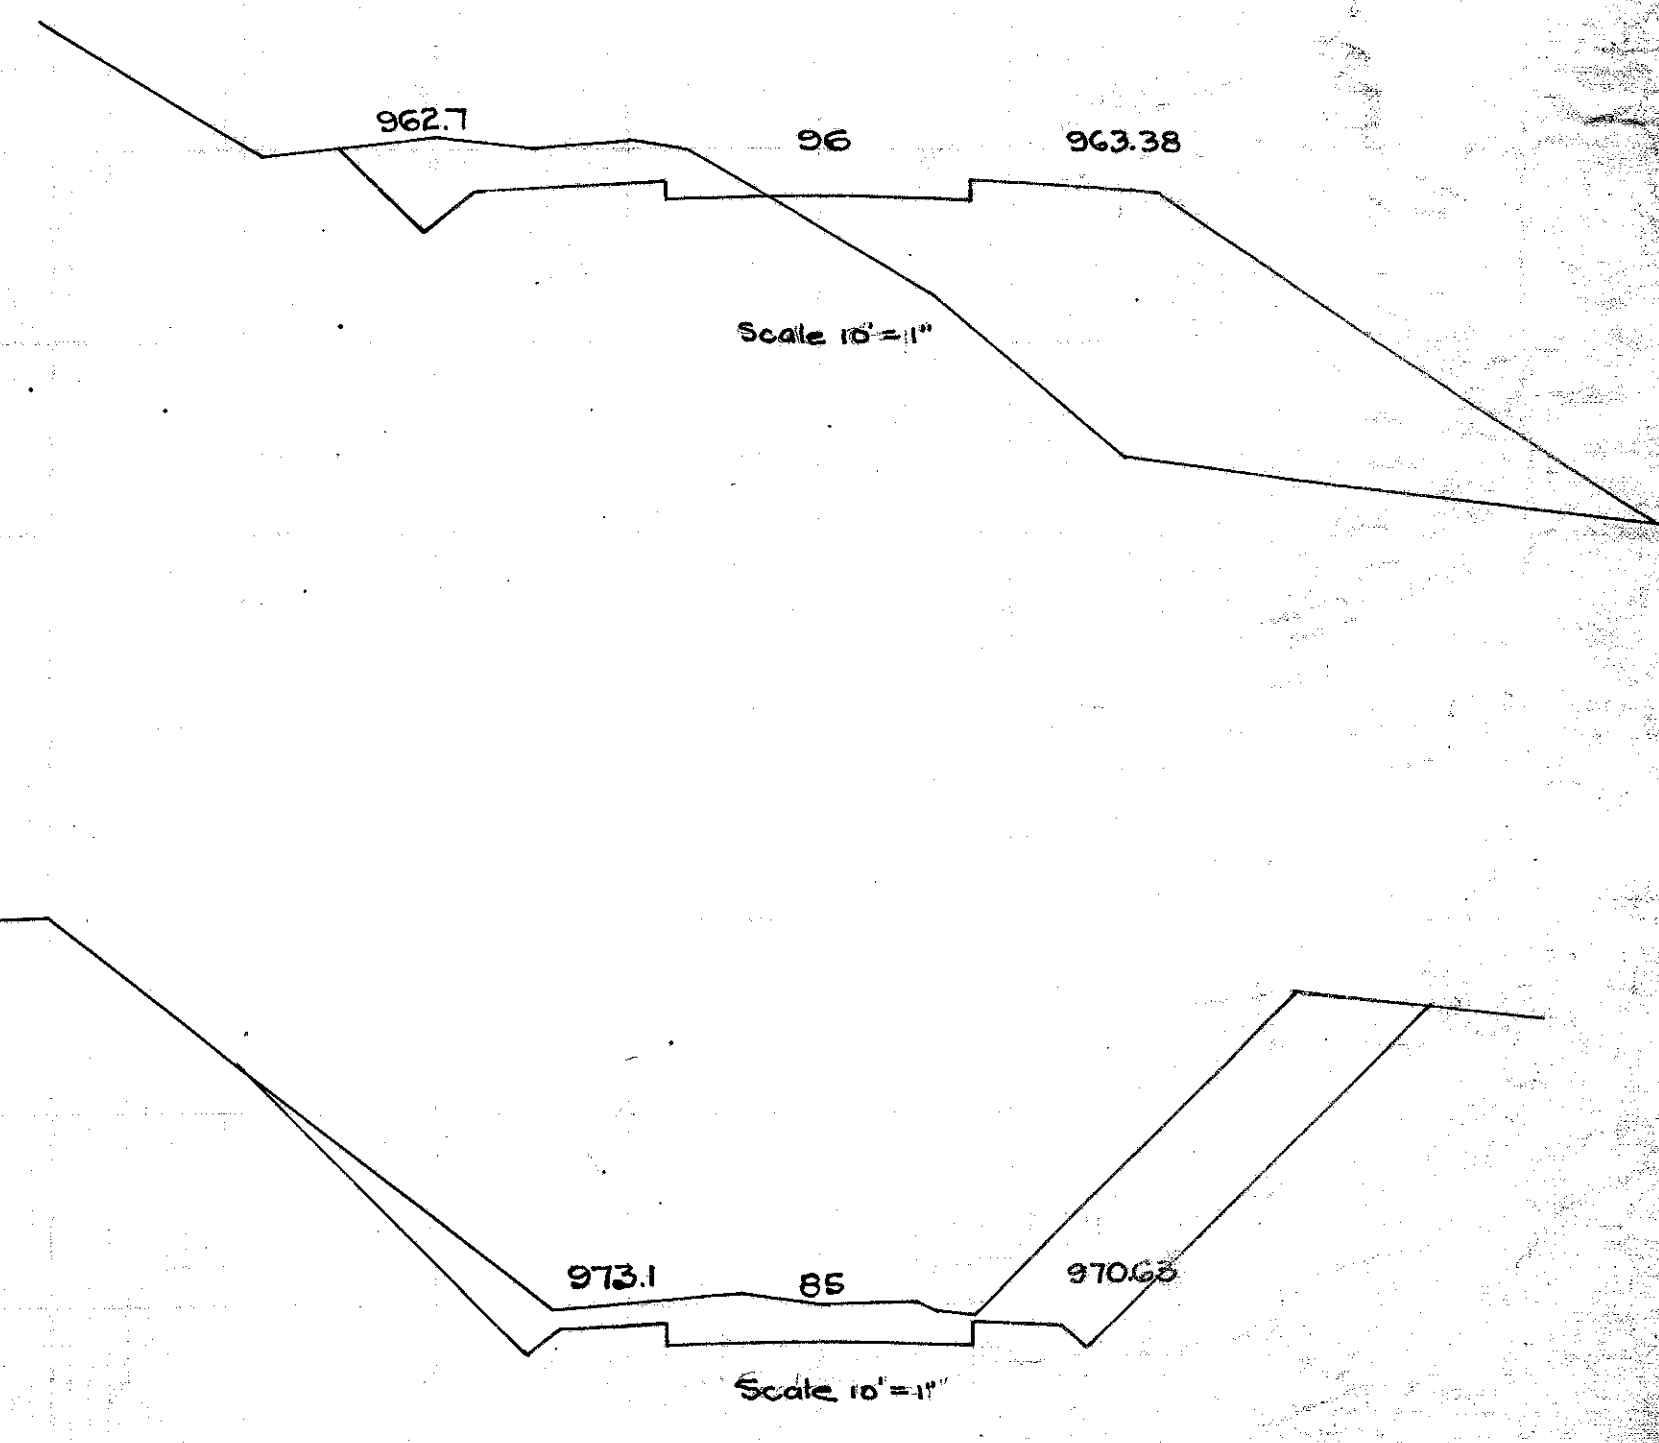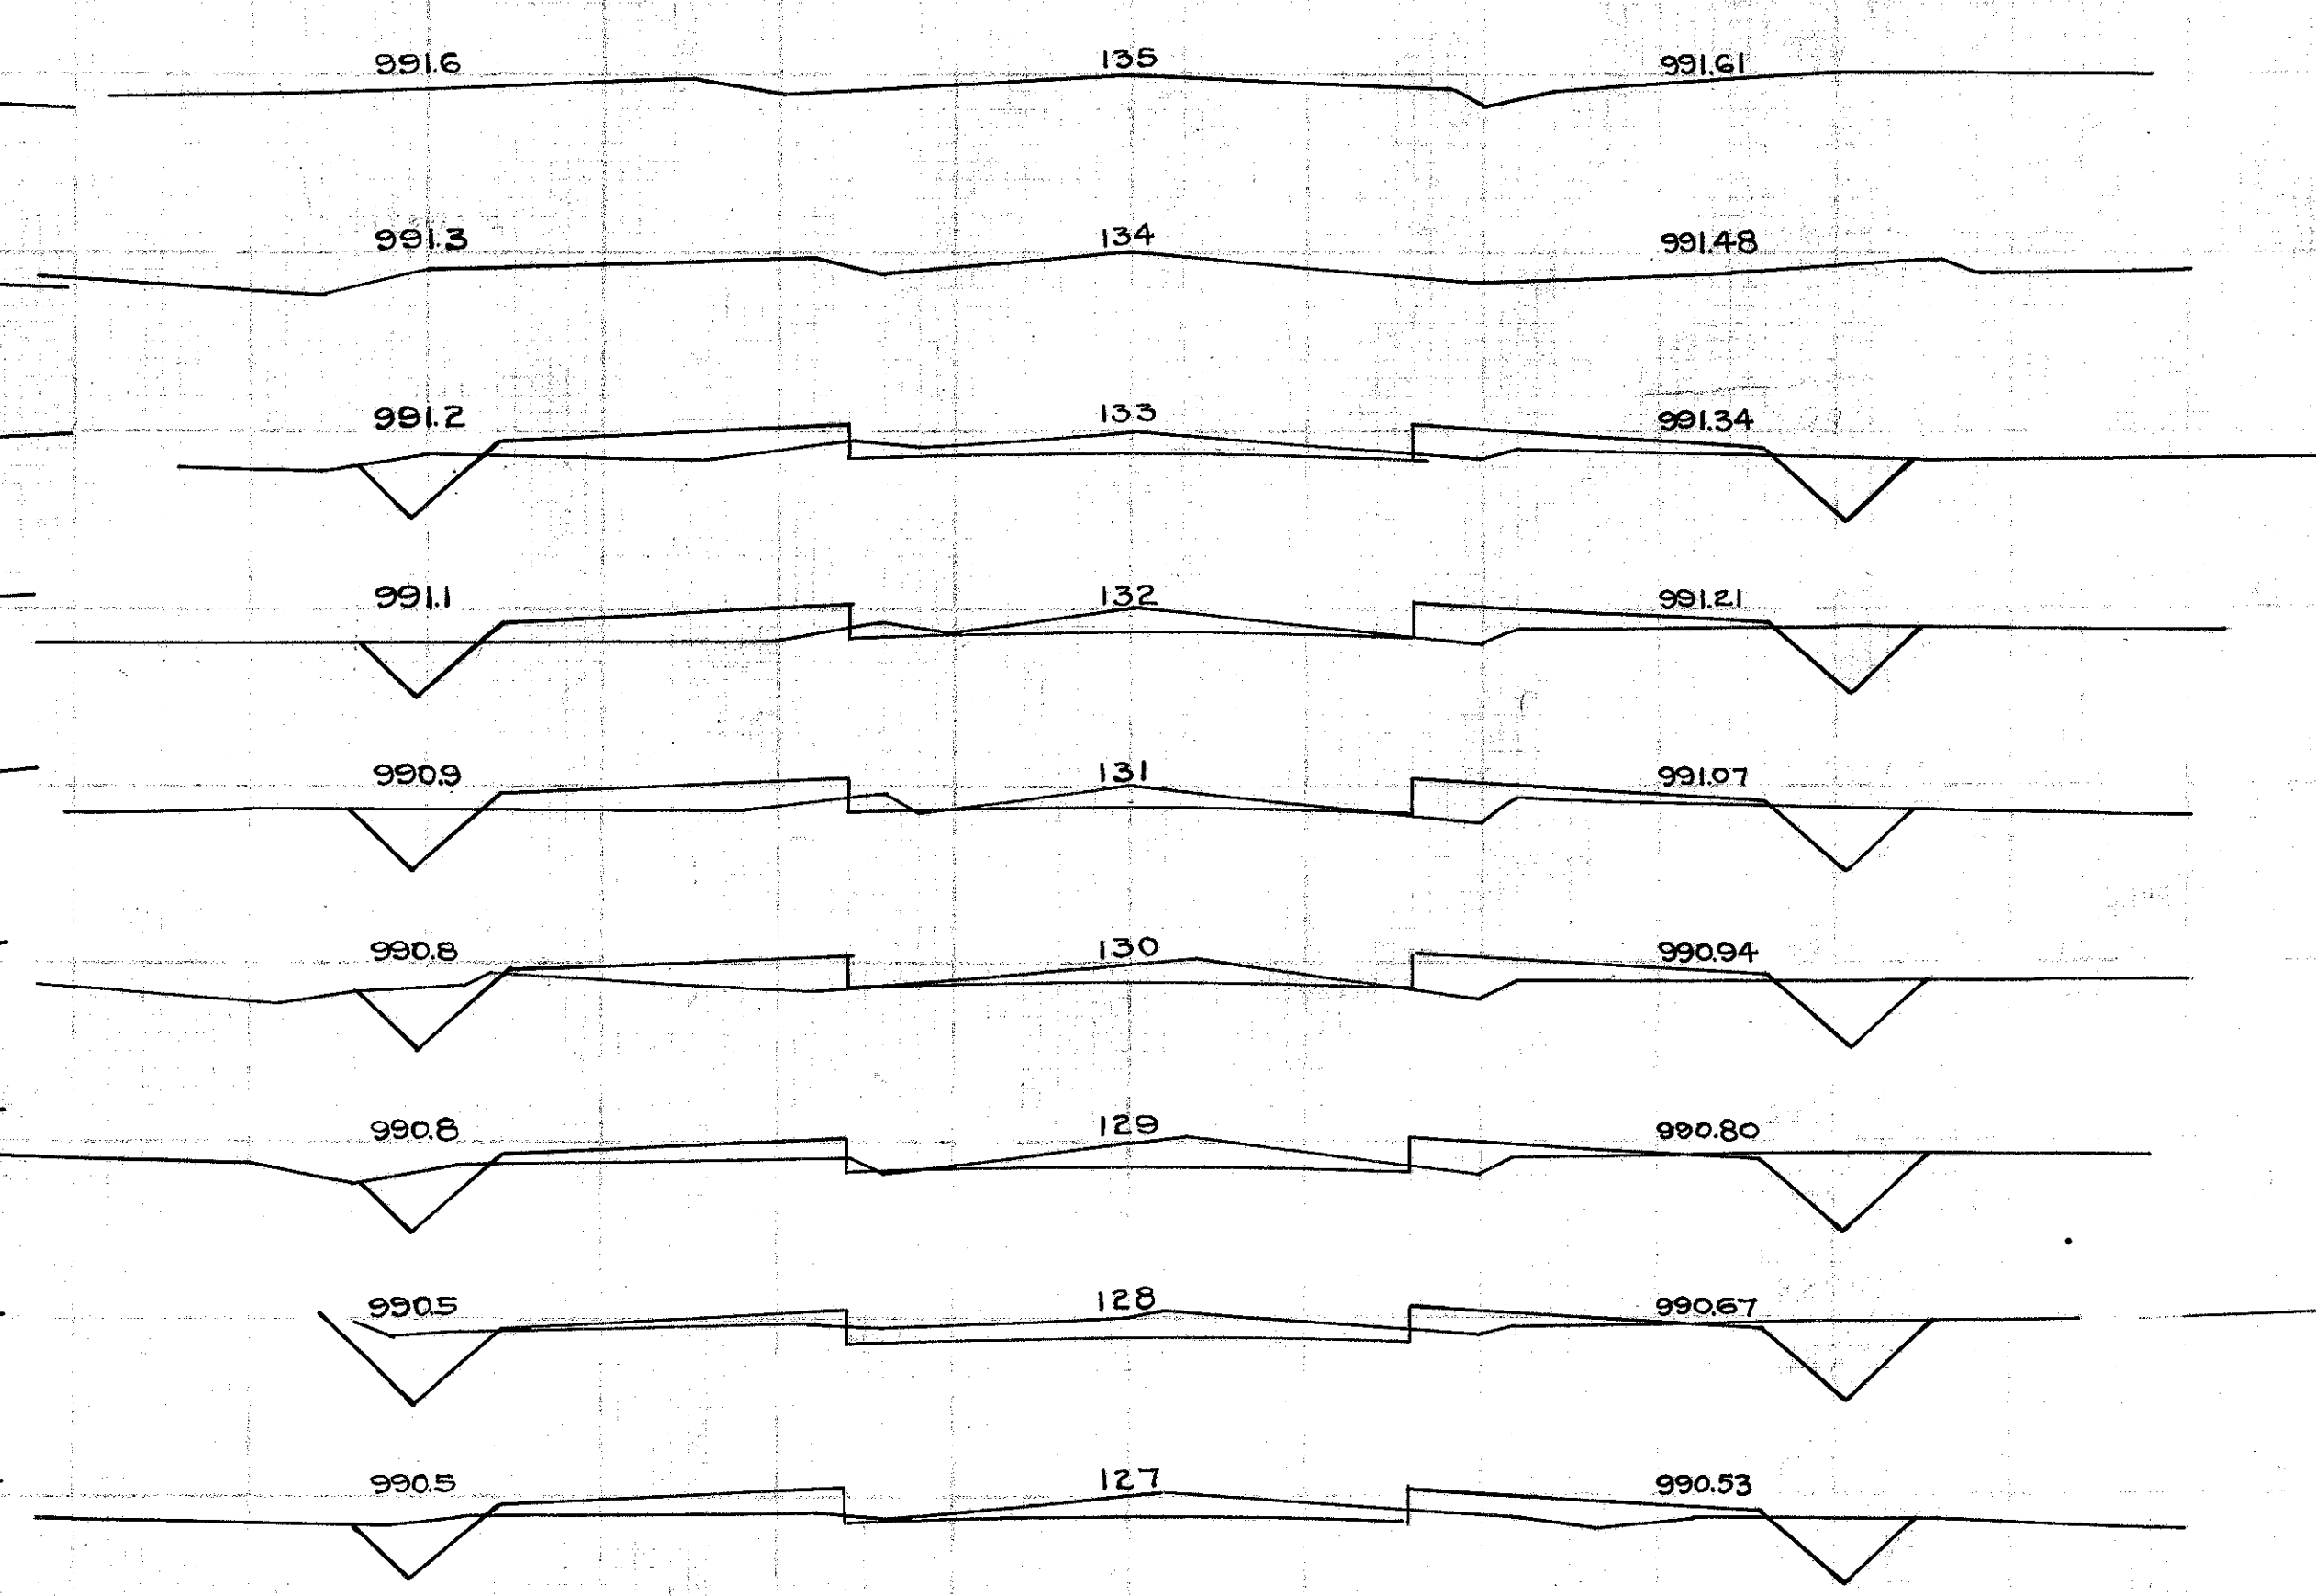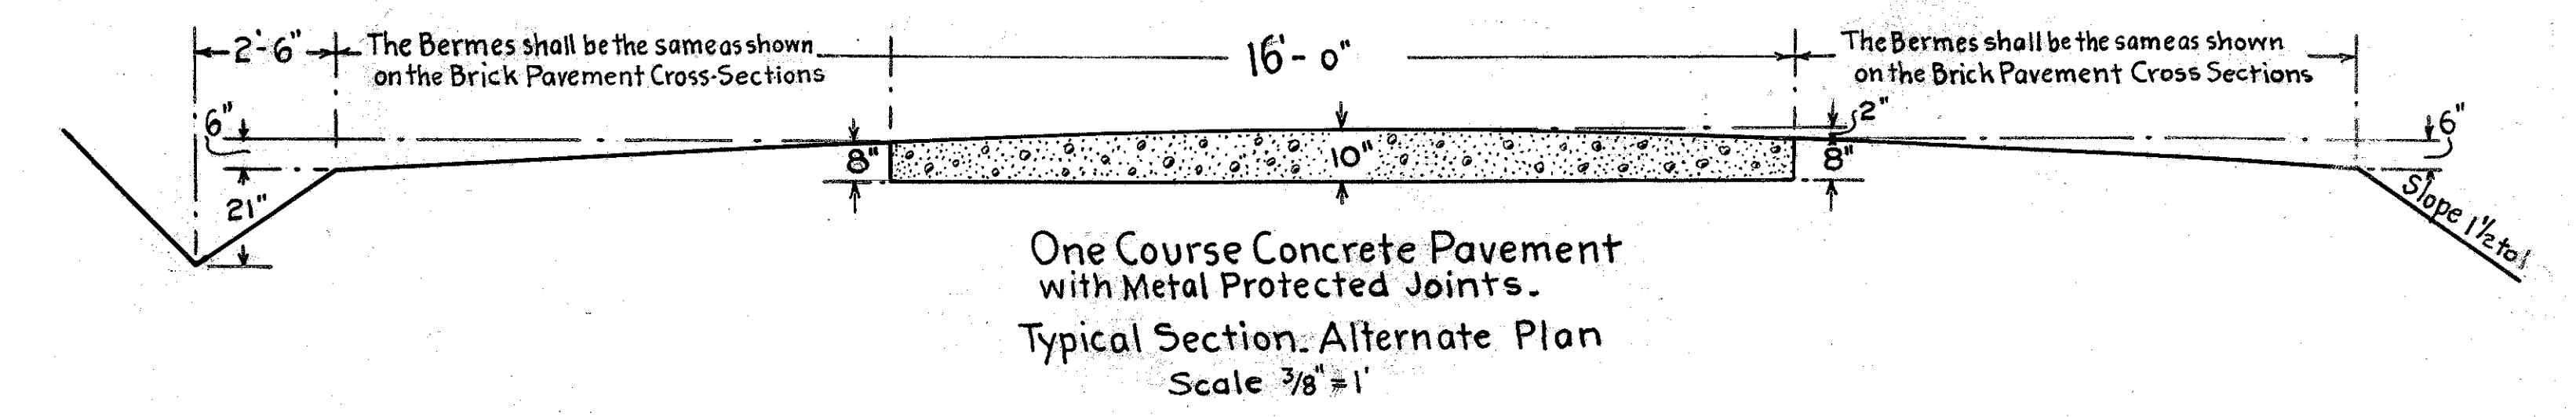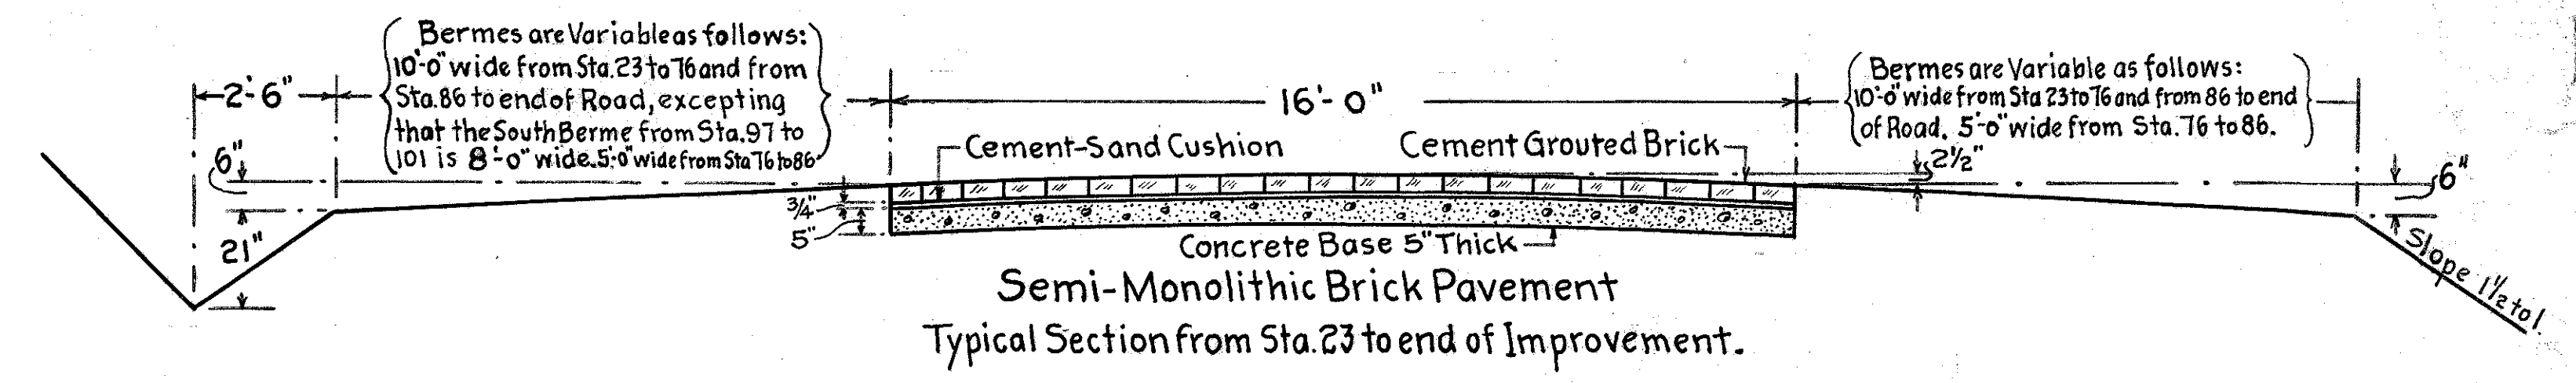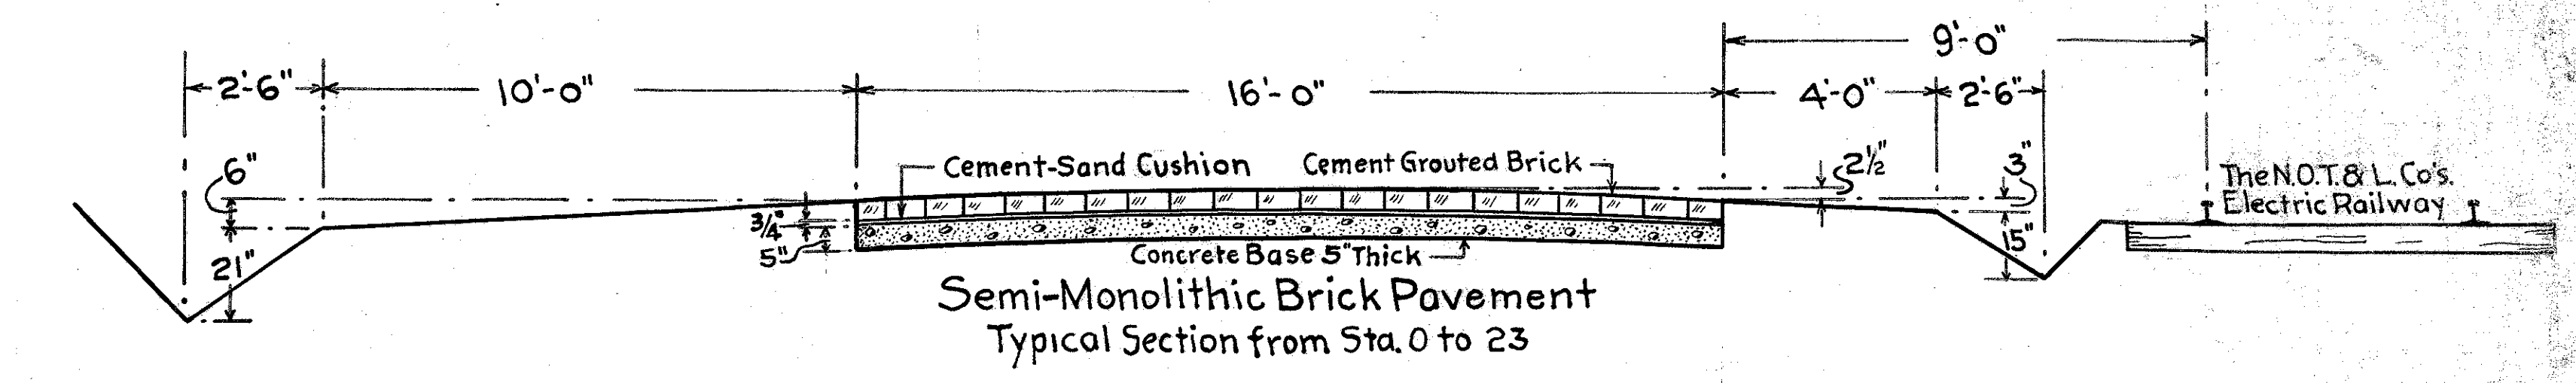

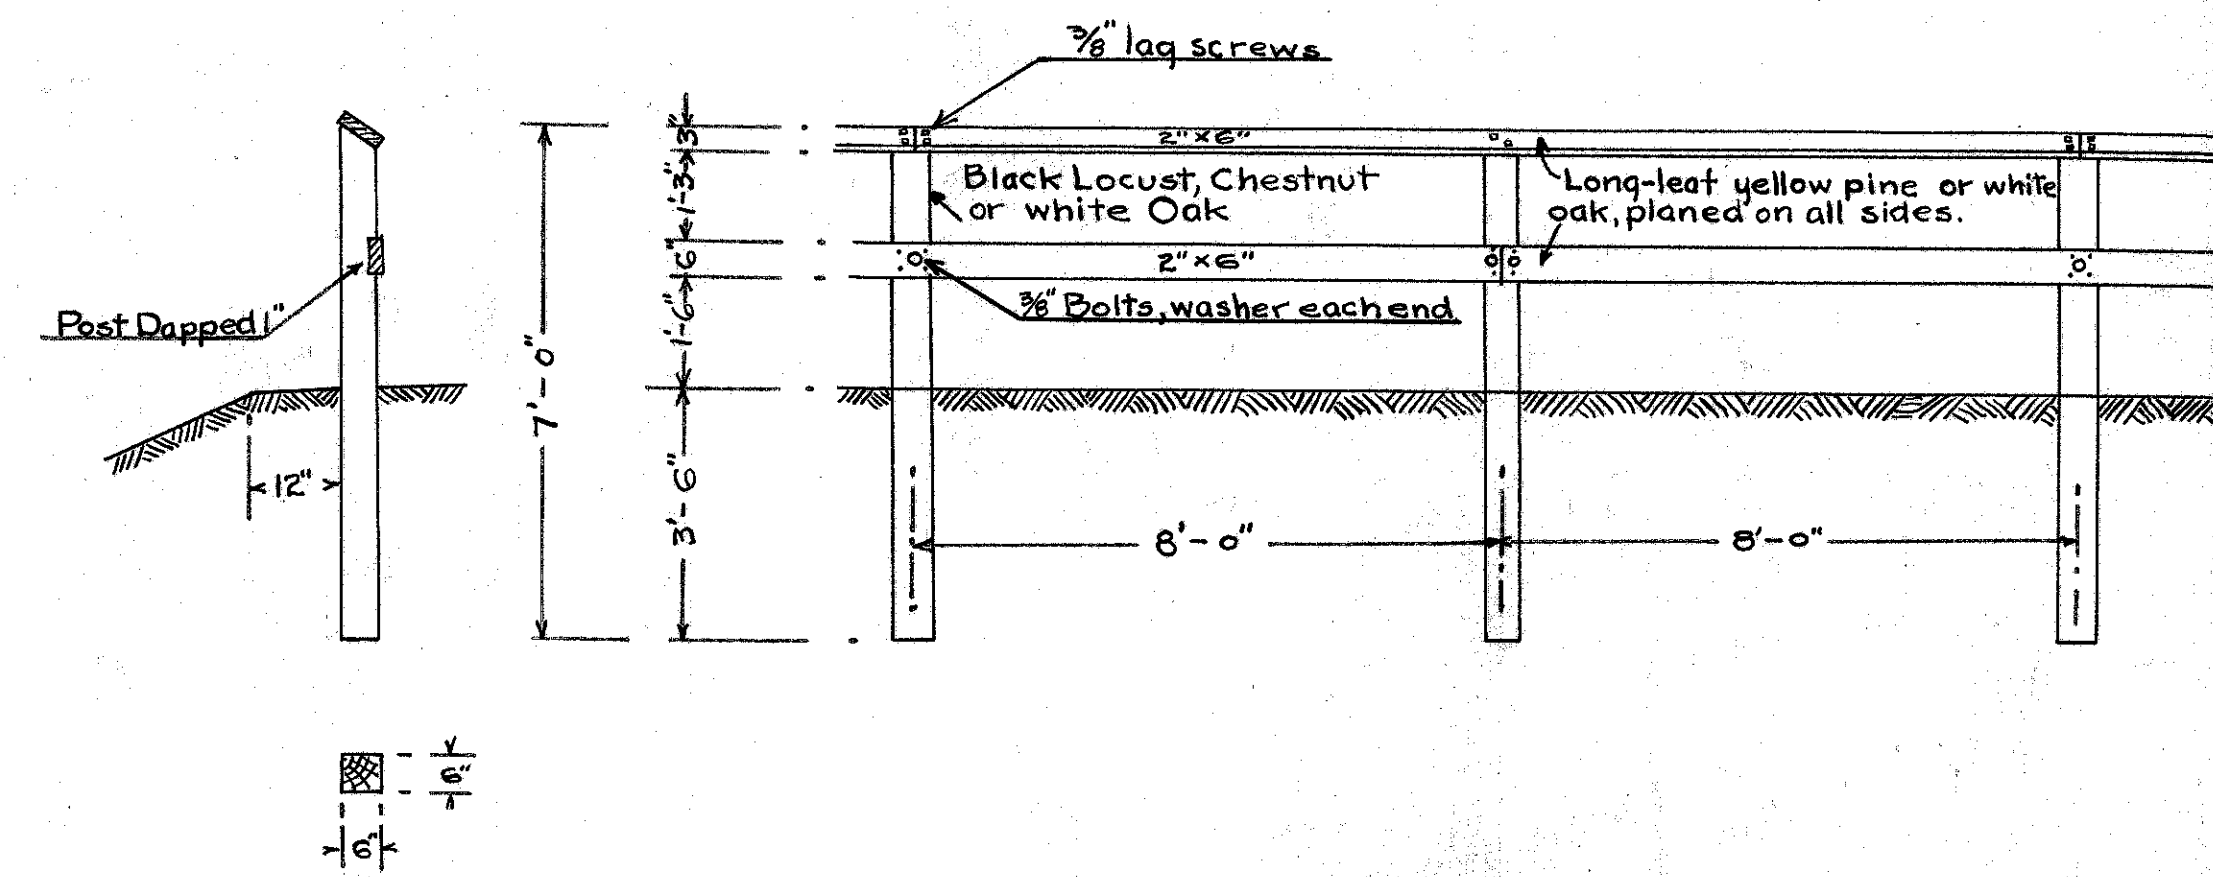

This Guard Rail shall conform to Standard "Type B" Ohio State Highway Department and shall be painted two coats of white lead and oil. This rail shall be erected on both sides of the road from Sta. 87+17 to Sta. 87+65 and from Sta. 88+65 to Sta. 89+13.

Scale 1" = 3/8"

