



LOCATION PLAN TUS-21-26.48 1954 SCALE 1" = 100'

1954	STATE	EXHIBIT
2	OHIO	

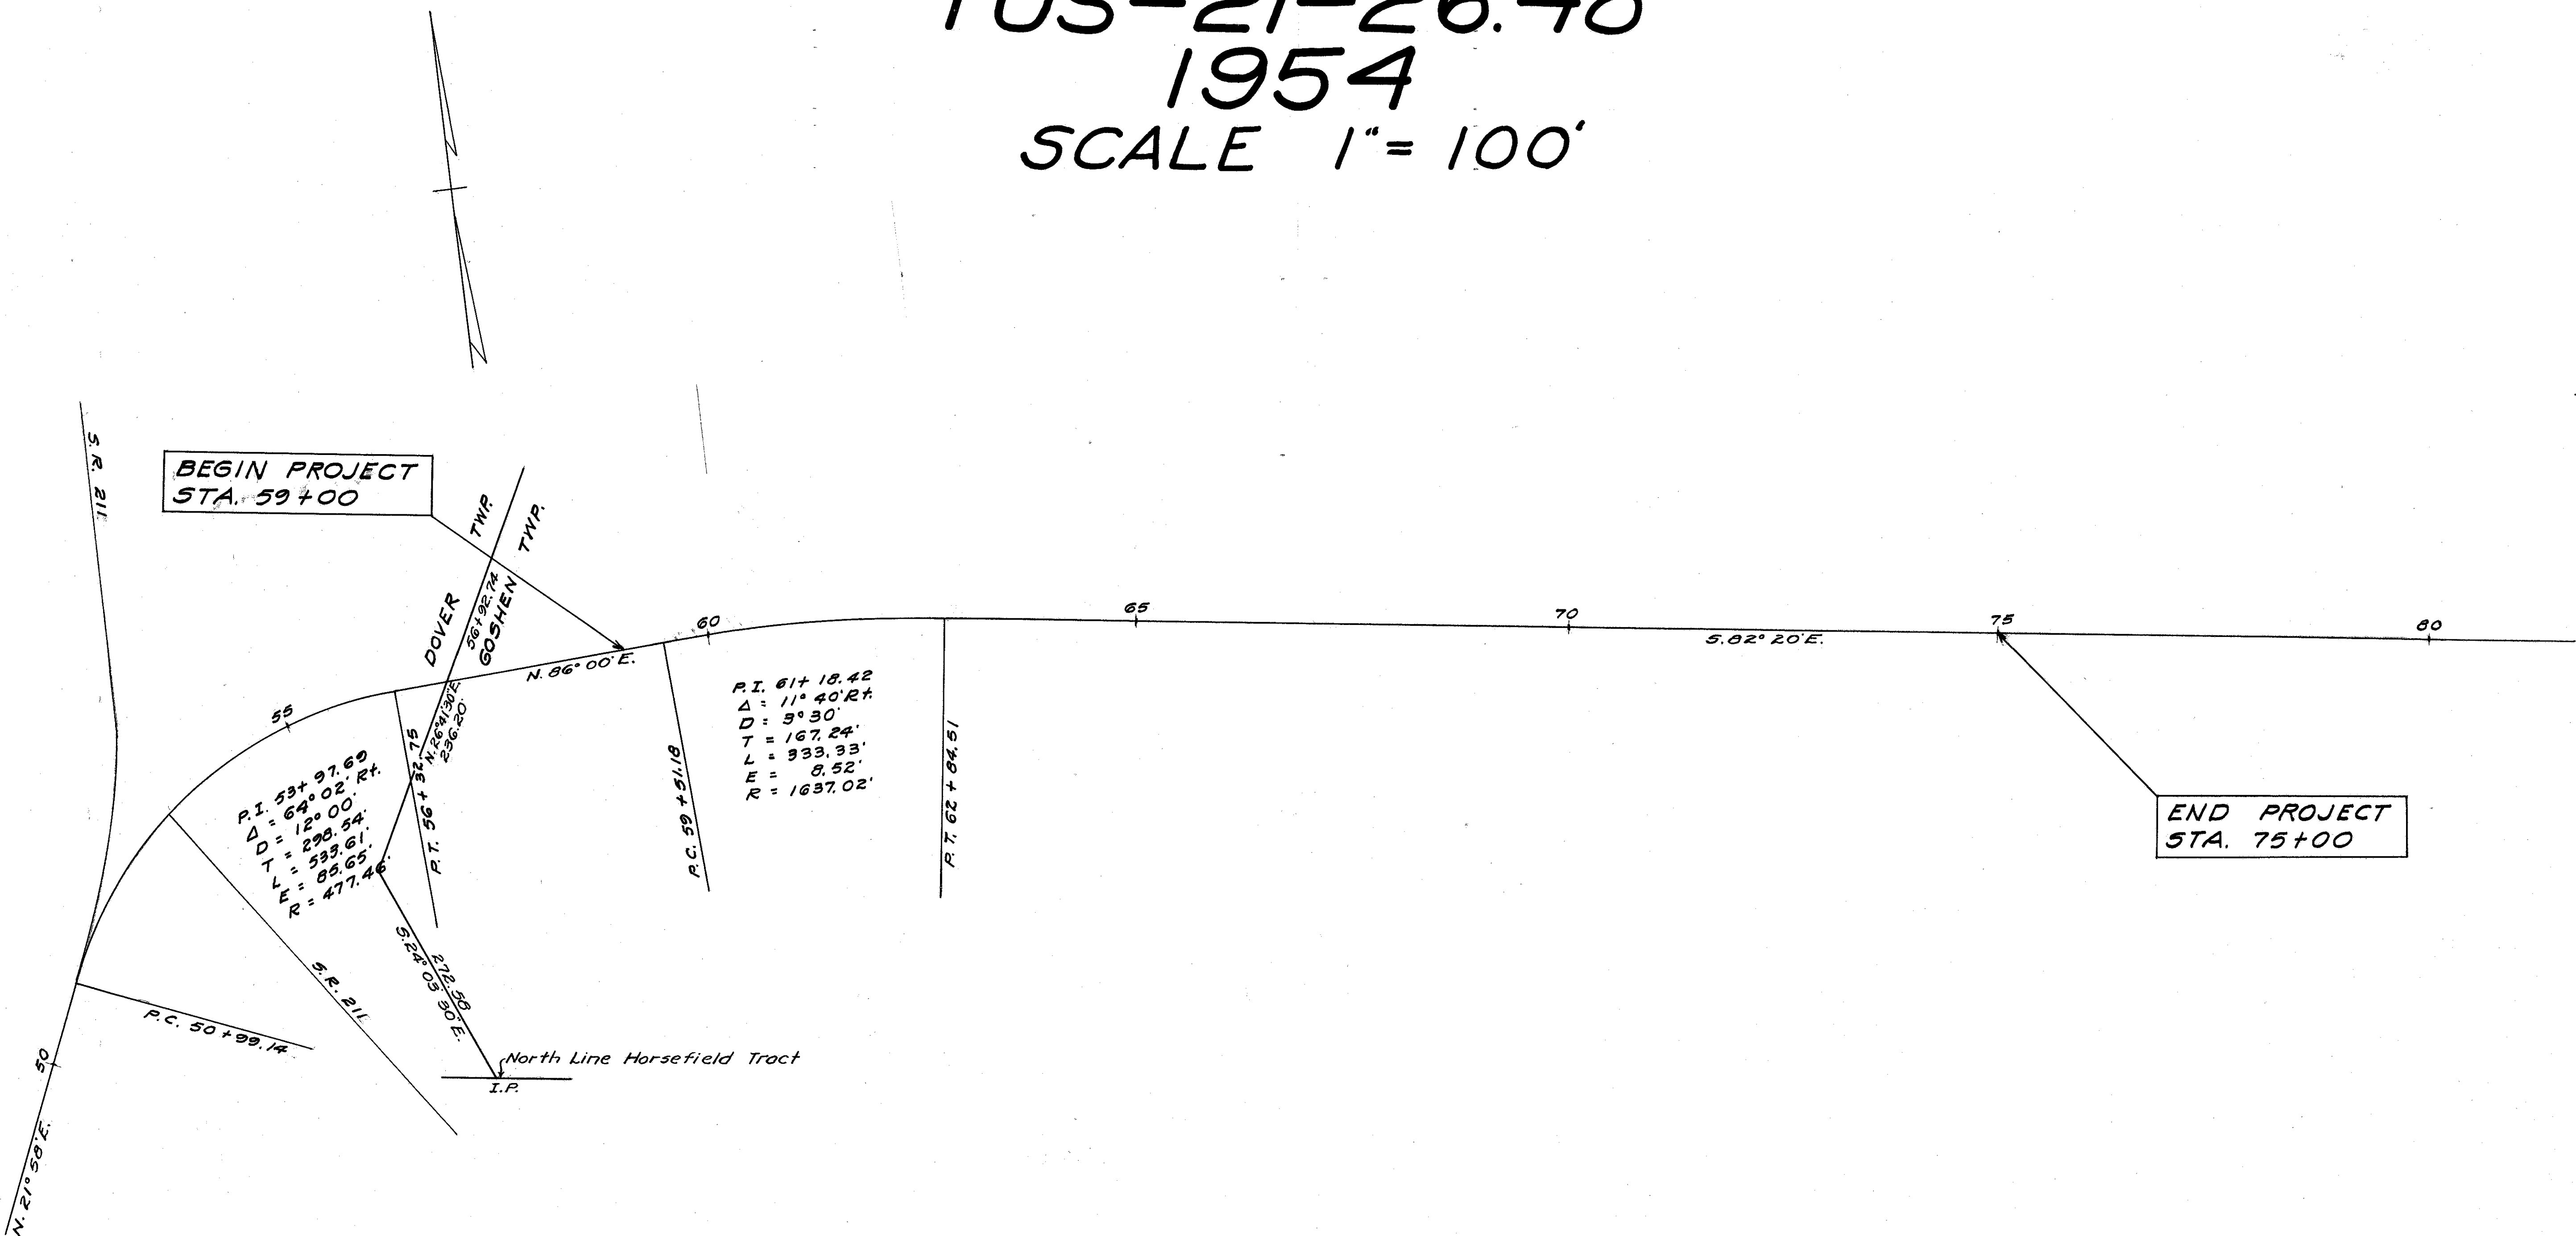

CENTER LINE REFERENCE MONUMENTS WILL BE SET BEFORE OR AFTER CONSTRUCTION
NOTE: - Monuments in Berm will be set 6" below ground elevations.

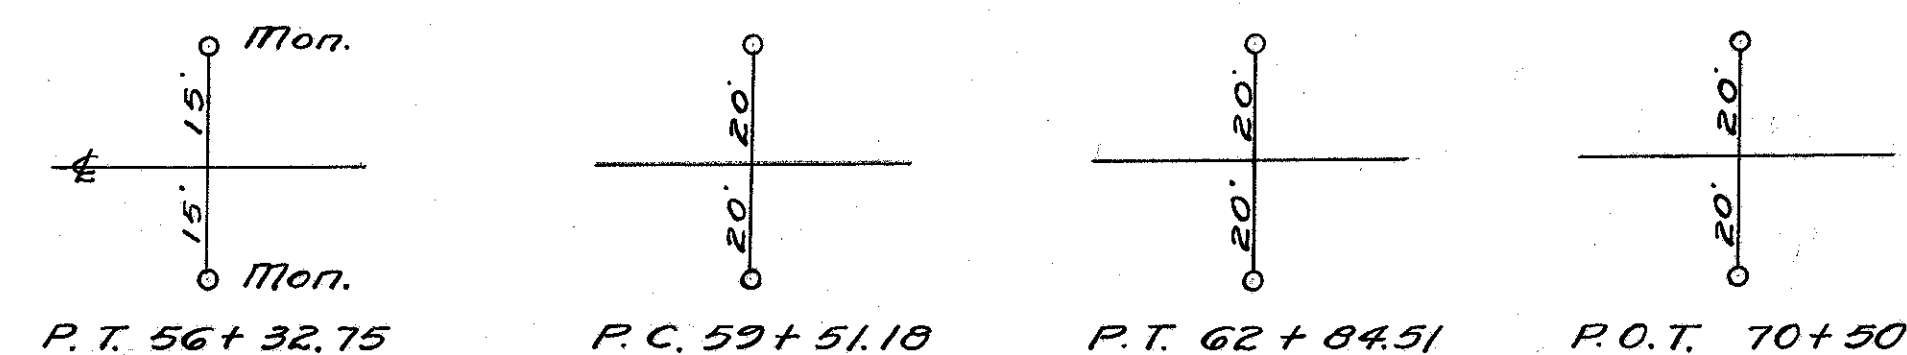

RECEIVED FOR RECORD
ROBERT E. MOORE, County Recorder
JAN 4 - 1955
Recorded JAN 5 - 1955
Vol. 11, Page 64 of the
Records of
TUSCARAWAS COUNTY, OHIO
325

I hereby certify that this plat is correct
to the best of my knowledge and belief.
Dean R. Clevin
Division Engineer
12-27-54
Date

