


STATE OF OHIO DEPARTMENT OF TRANSPORTATION

VIN-CR 25-0.20

RICHLAND TOWNSHIP
VINTON COUNTY

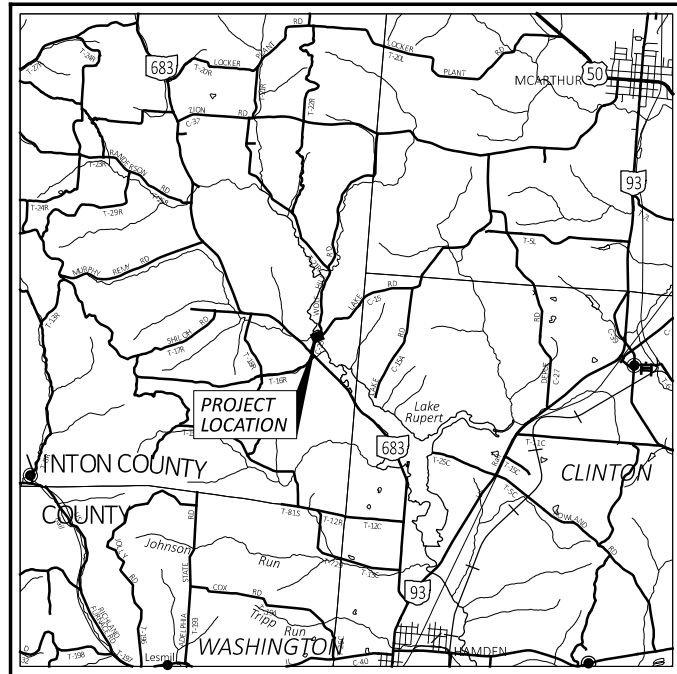

LOCATION MAP

LATITUDE: 39°12'29" LONGITUDE: 82°32'30"



PORTION TO BE IMPROVED	-----	=====
INTERSTATE HIGHWAY	-----	=====
FEDERAL ROUTES	-----	=====
STATE ROUTES	-----	=====
COUNTY & TOWNSHIP ROADS	-----	=====
OTHER ROADS	-----	=====

DESIGN DESIGNATION

CURRENT ADT (2025)	-----	450
DESIGN YEAR ADT (2045)	-----	495
DESIGN HOURLY VOLUME (2045)	-----	59
DIRECTIONAL DISTRIBUTION	-----	55%
TRUCKS (24 HOUR B&C)	-----	3%
DESIGN SPEED	-----	30 MPH
LEGAL SPEED	-----	30 MPH
DESIGN FUNCTIONAL CLASSIFICATION:		
RURAL LOCAL	-----	
NHS PROJECT	-----	NO

DESIGN EXCEPTIONS

NONE REQUIRED

ADA DESIGN WAIVERS

NONE REQUIRED

UNDERGROUND UTILITIES
Contact Two Working Days
Before You Dig

OHIO811.org
Before You Dig

OHIO811, 8-1-1, or 1-800-362-2764
(Non members must be called directly)

PLAN PREPARED BY:



INDEX OF SHEETS:

TITLE SHEET	P.1
STRUCTURE (OVER 20 FOOT SPAN)	P.2 - P.14

FEDERAL PROJECT NUMBER

E210426

RAILROAD INVOLVEMENT

N/A

PROJECT DESCRIPTION

REPLACEMENT OF EXISTING BRIDGE VIN-C0025-0020, WOLF HILL ROAD (C.R. 25) OVER LITTLE RACCOON CREEK, INCLUDING MINIMAL REPLACEMENT OF APPROACH PAVEMENT AND NEW GUARDRAIL.

EARTH DISTURBED AREAS

PROJECT EARTH DISTURBED AREA:	0.11 ACRES
ESTIMATED CONTRACTOR EARTH DISTURBED AREA:	0.00 ACRES
NOTICE OF INTENT EARTH DISTURBED AREA:	N/A ACRES
NOTICE OF INTENT NOT REQUIRED, AREA < 1.00 ACRE	

2023 SPECIFICATIONS

THE STANDARD SPECIFICATIONS OF THE STATE OF OHIO, DEPARTMENT OF TRANSPORTATION, INCLUDING SUPPLEMENTAL SPECIFICATIONS LISTED IN THE PLANS, CHANGES LISTED IN THE PROPOSAL, AND THE SUPPLEMENTAL SPECIFICATION 800 VERSION INDICATED ON THE PROPOSAL SHALL GOVERN THIS IMPROVEMENT.

I HEREBY APPROVE THESE PLANS AND DECLARE THAT THE MAKING OF THIS IMPROVEMENT WILL REQUIRE THE CLOSING TO TRAFFIC OF THE HIGHWAY AND THAT DETOURS WILL BE PROVIDED AS INDICATED ON SHEET P.4 OF 14.

Vinton County Engineer

Rich Oster
District 10 Deputy Director

Pamela Boratyn
Director, Department of Transportation

STANDARD CONSTRUCTION DRAWINGS				SUPPLEMENTAL SPECIFICATIONS	SPECIAL PROVISIONS
MGS-1.1	7/16/21			800-2023 7/19/24	OEPA Notification
MGS-2.1	1/19/18			832 7/21/23	Demolition and
MGS-3.1	1/19/18			894 4/16/21	Renovation 7/21/22
MGS-4.1	1/20/17				
DS-1-92	7/15/22				Geotechnical Report 3/28/24
PSBD-2-07	7/20/18				
SICD-1-21	1/19/24				
TST-1-99	1/15/21				
MT-101.60	4/21/23				
TC-41.20	10/18/13				
TC-42.20	10/18/13				
TC-52.10	10/18/13				
TC-52.20	1/15/21				

ENGINEER'S SEAL

VIN-CR 25-0.20

MODEL: Sheet_SurvF1 PAPER SIZE: 17x11 (in.) DATE: 8/6/2024 TIME: 10:24:49 AM USER: jgler X:\Projects\2021\2122\101100_Vinton Co CR 25\115487\400-Engineering\Roadway\Sheets\115487_GT001.dgn

TITLE SHEET

DESIGN AGENCY



DESIGNER
JAM

REVIEWER
MJL 03/27/24

PROJECT ID
115487

SHEET	TOTAL
P.1	14