


WASHINGTON COUNTY
WAS-77-9.12

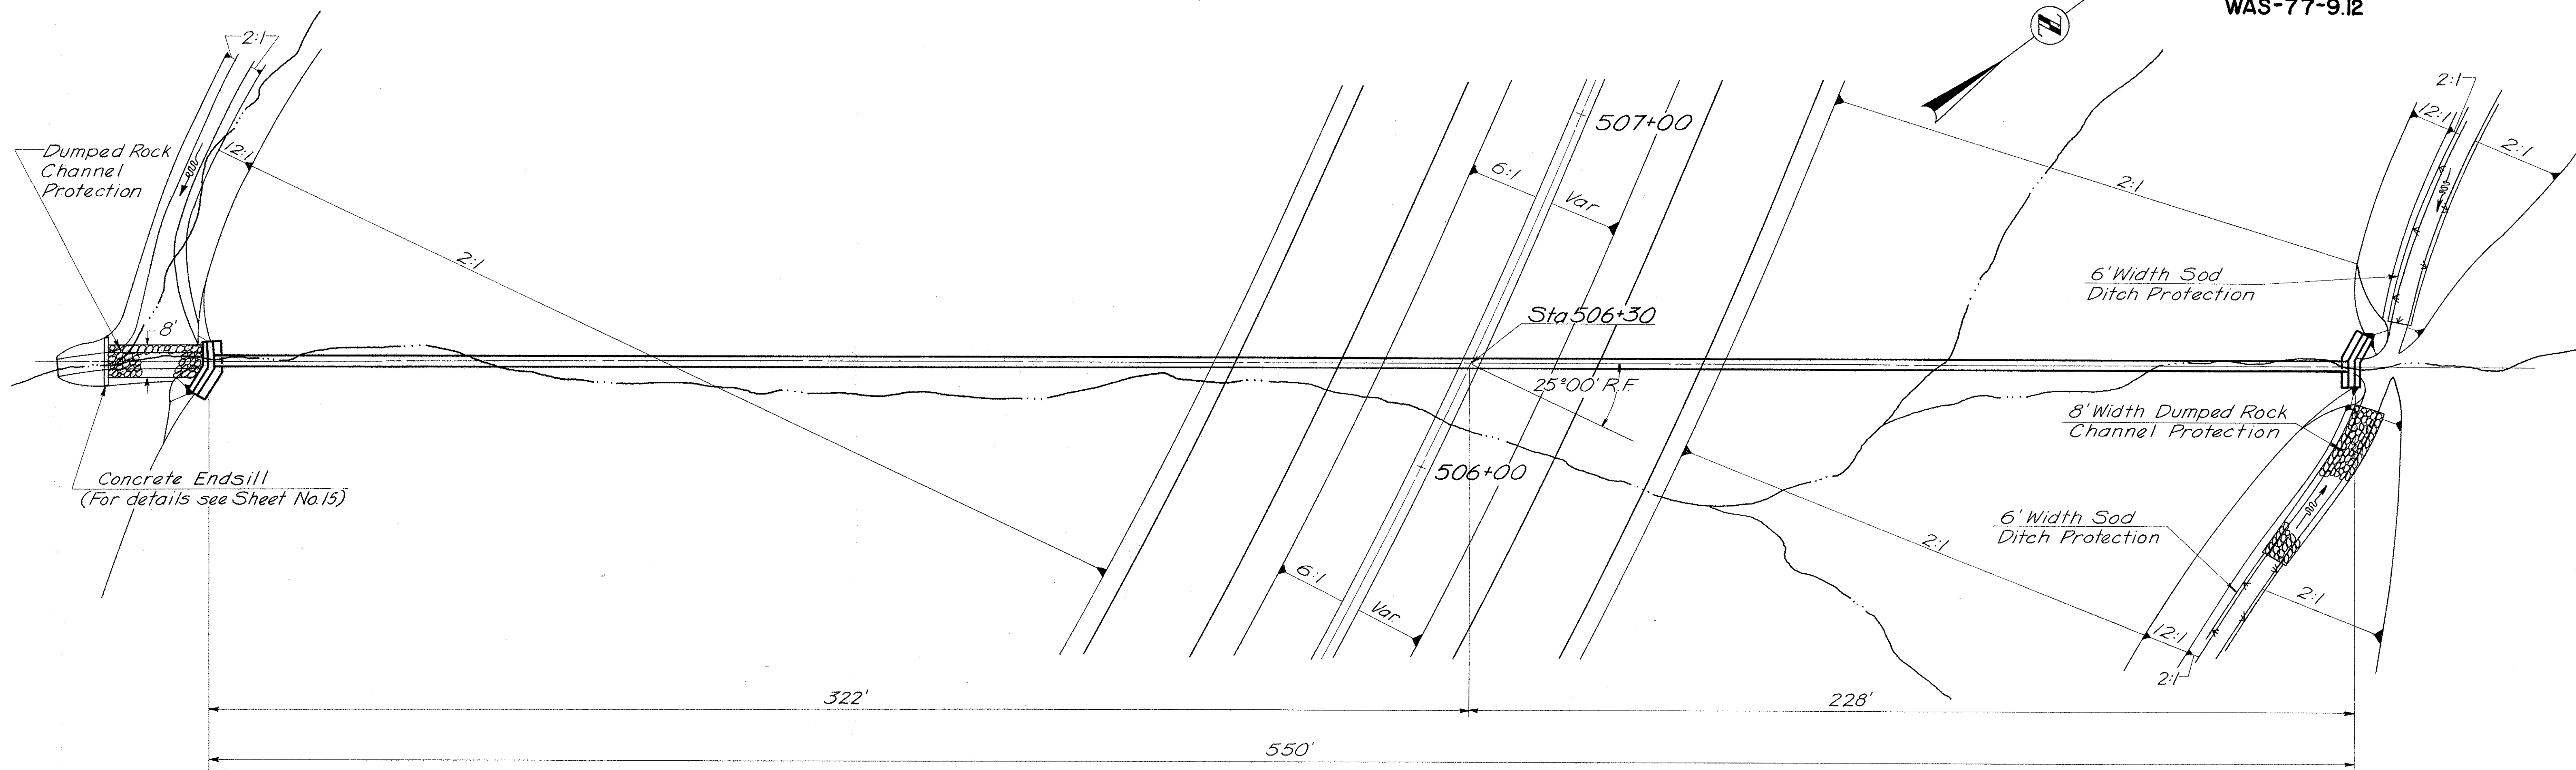


PLAN


ESTIMATED QUANTITIES	
I-1 48" Pipe Class A-1, Sec. M-6.4(d) Gage 8 (Shop Elongated and Struffed)	552 Lin. Ft.
I-2 Masonry	20.3 Cu. Yds.
I-10 Dumped Rock Channel Protection	19 Cu. Yds.

Standard Drawing: I-1 HW No. 3

Note: Limits and quantities of ditch protection are shown on Plan & Profile Sheets.

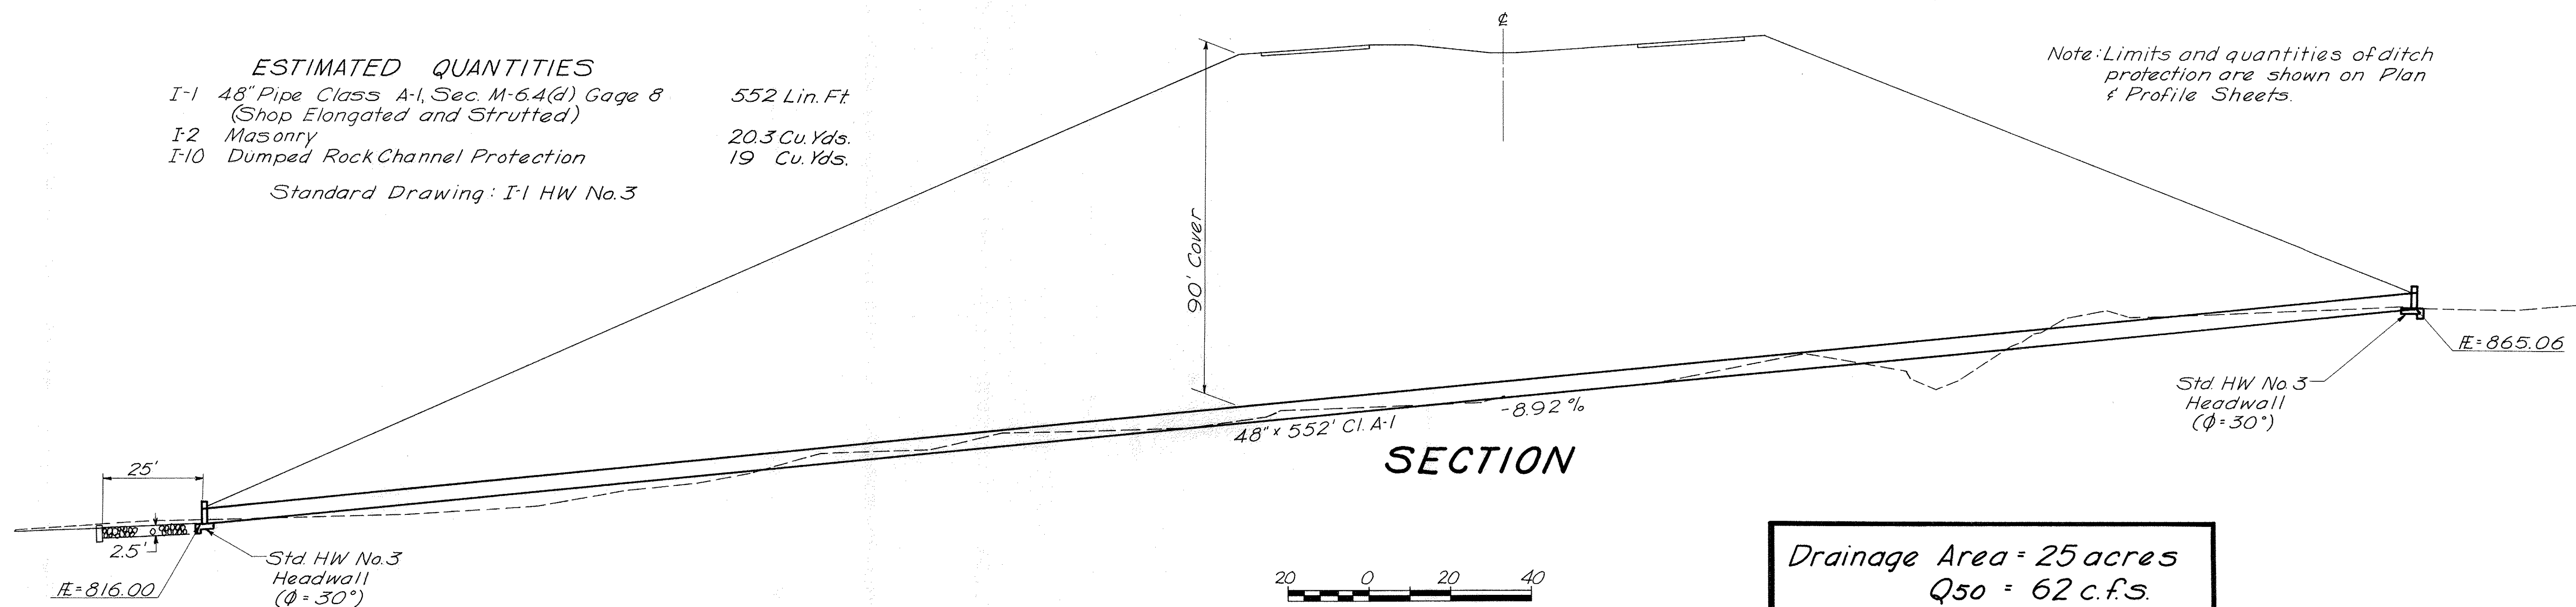

SECTION

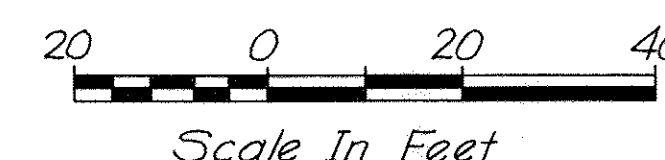

Drainage Area = 25 acres
Q₅₀ = 62 c.f.s.


Struct No. WAS-77-0951

CULVERT EXTENSION
LT. STA 504+50 ±
REFERENCE No. 5-D
STRUCTURE No: WAS-77-0951

ESTIMATED QUANTITIES

202 Pipe Removed, over 24"	10 Lin. Ft.
202 Pipe Removed, 24" and under, and storage.	96 Lin. Ft.
601 Rock Channel Protection Type B	22 Cu. Yds
602 Masonry	.96 Cu. Yd.
603 48" Type A Conduit Sec. 707.05	10 Lin. Ft.
603 54" Type A Conduit Sec. 707.05	100 Lin. Ft.
604 Catch Basin 2-5	1 Each

Quantities Carried to General Summary Sheet.

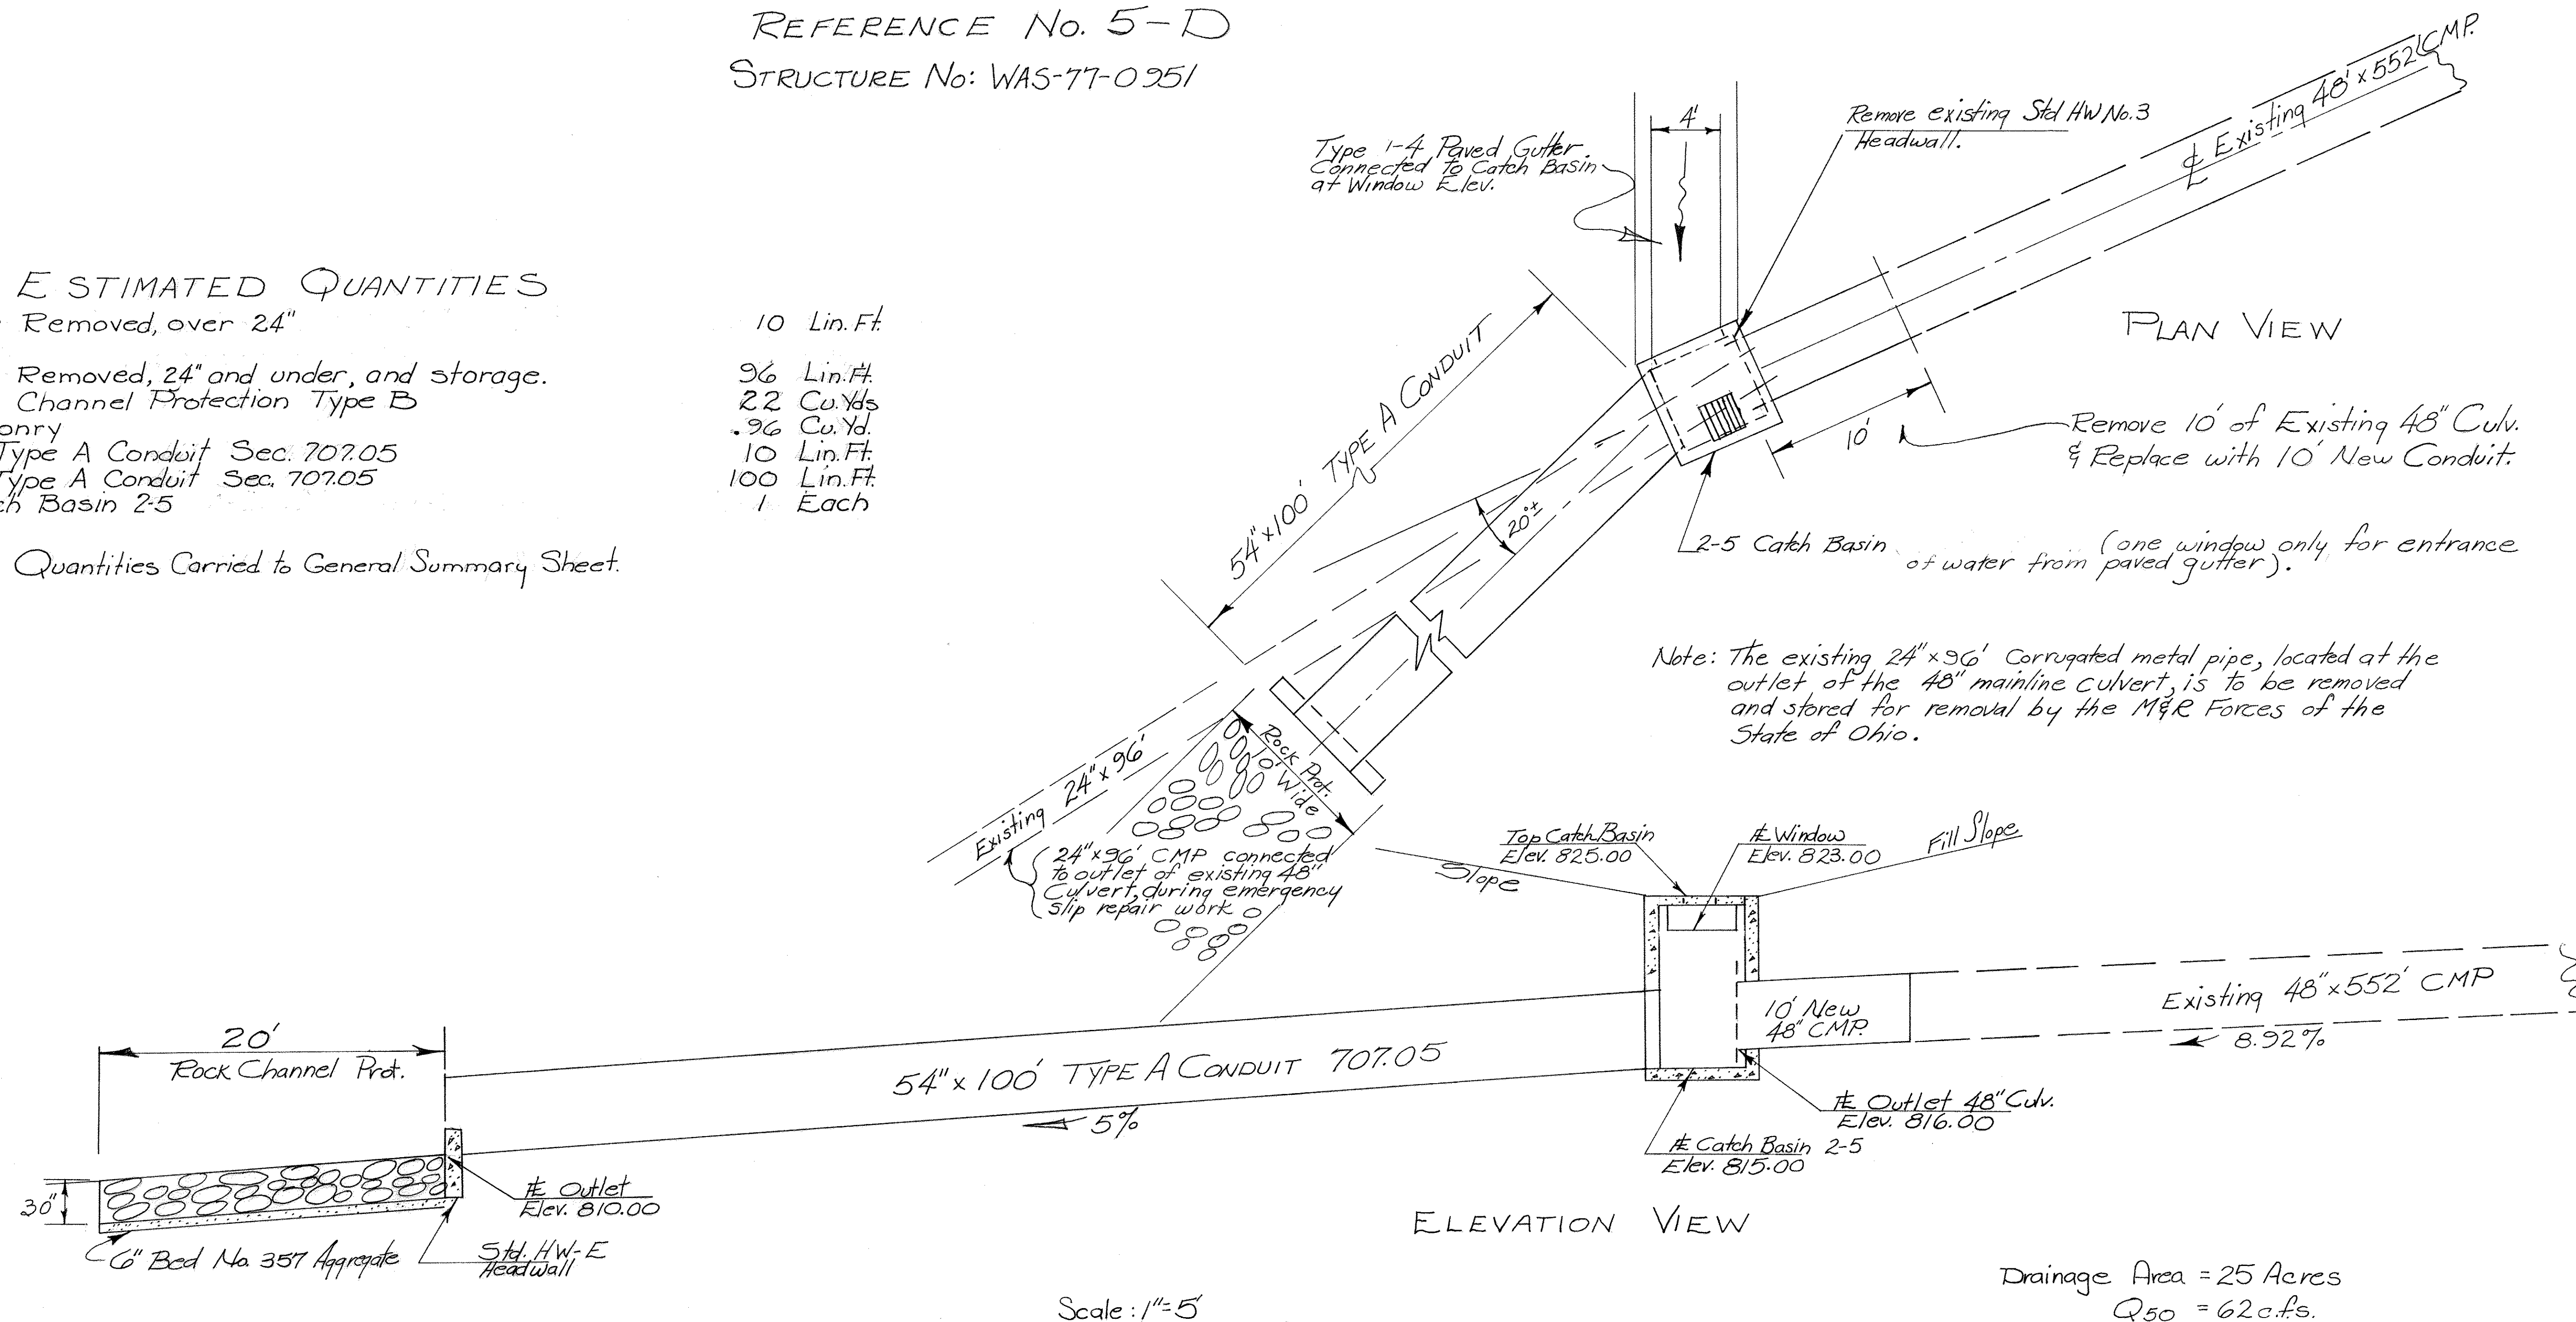

EXTENSION OF STRUCTURE No: WAS-77-0951