


# STATE OF OHIO DEPARTMENT OF TRANSPORTATION

## WAY-95-0.17

PLAIN TOWNSHIP  
WAYNE COUNTY

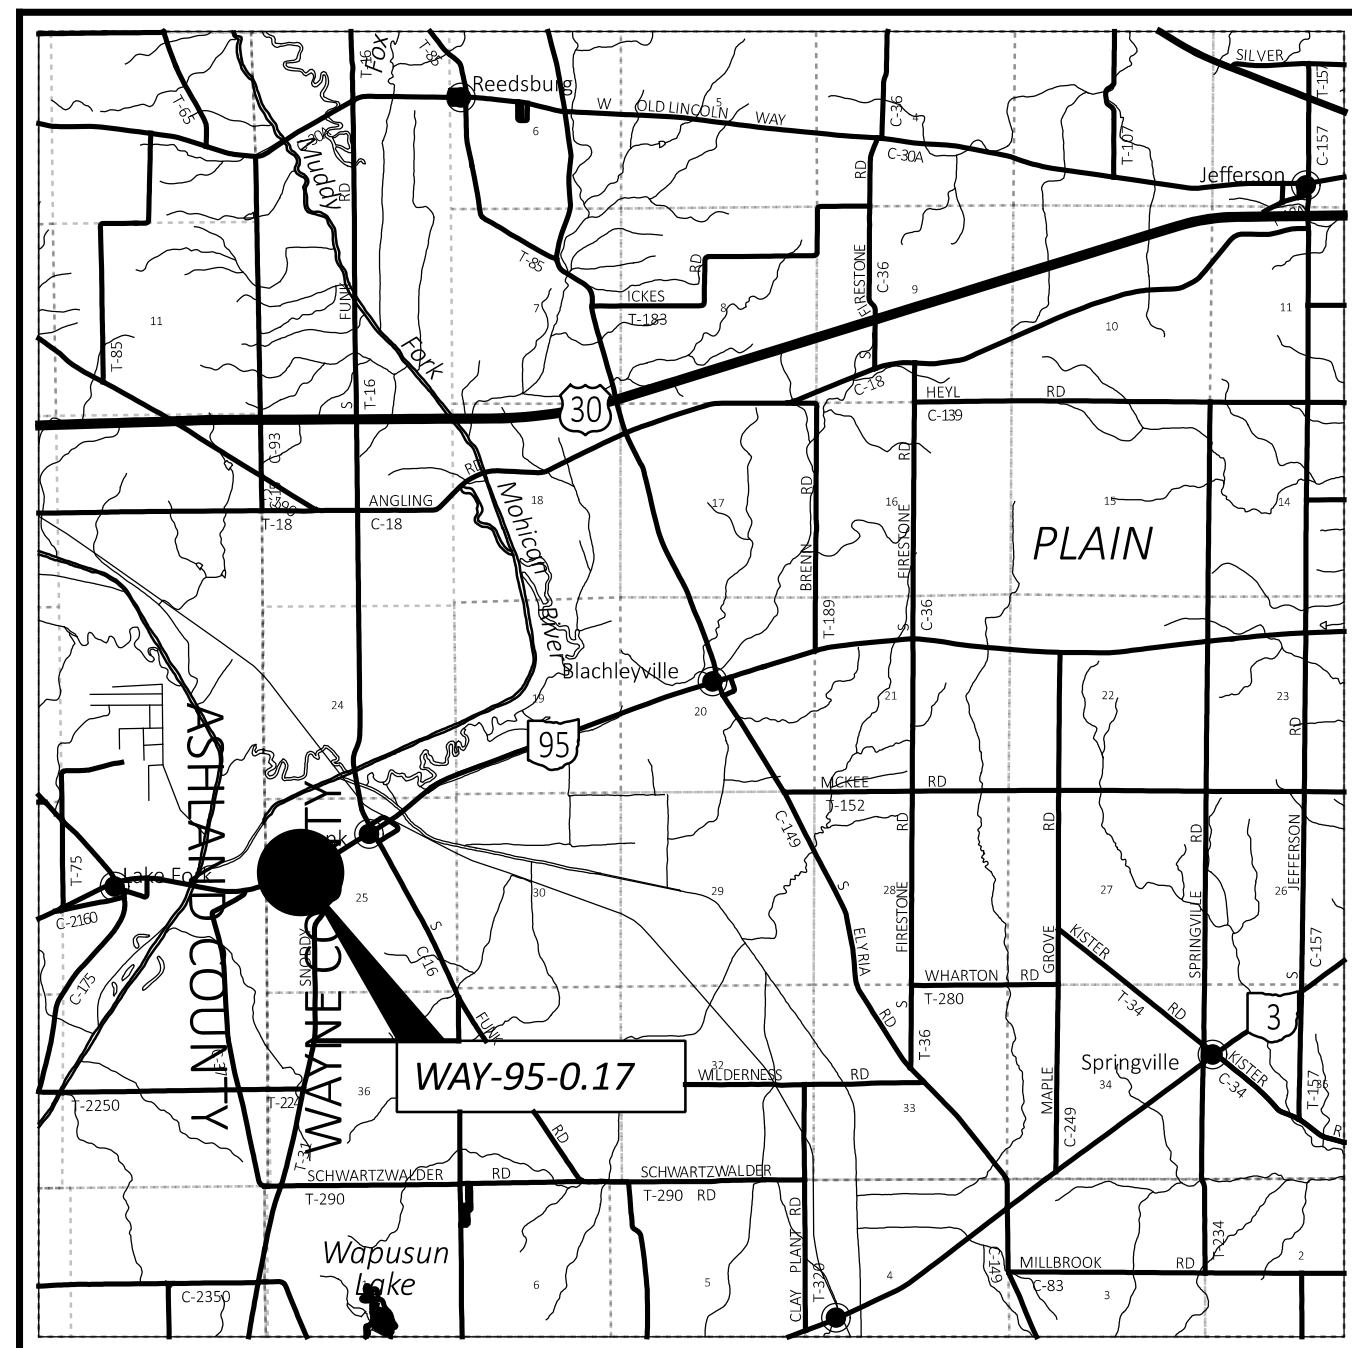

LOCATION MAP

LATITUDE: N40°45'00" LONGITUDE: W82°07'25"



PORTION TO BE IMPROVED



### DESIGN DESIGNATION

CURRENT ADT (2025)	700
DESIGN YEAR ADT (2045)	1,000
DESIGN HOURLY VOLUME (2045)	100
DIRECTIONAL DISTRIBUTION	70%
TRUCKS (24 HOUR B&C)	8%
DESIGN SPEED	55 MPH
LEGAL SPEED	55 MPH
DESIGN FUNCTIONAL CLASSIFICATION:	
RURAL MAJOR COLLECTOR	
NHS PROJECT	NO

### DESIGN EXCEPTIONS

NONE

### ADA DESIGN WAIVERS

NONE

**UNDERGROUND UTILITIES**  
Contact Two Working Days  
Before You Dig

**OHIO811, 8-1-1, or 1-800-362-2764**  
(Non members must be called directly)

PLANS PREPARED BY:



### INDEX OF SHEETS:

TITLE SHEET	1
SCHEMATIC PLAN	2
TYPICAL SECTIONS	3
GENERAL NOTES	4-6
MAINTENANCE OF TRAFFIC NOTES	7
DETOUR PLAN	8
GENERAL SUMMARY	9-10
ROADWAY SUB-SUMMARY	11
PLAN	12
CROSS SECTIONS	13-20
CULVERT DETAILS	21-24
CHANNEL CROSS SECTIONS	25
RIGHT OF WAY	RW.1-RW.8

### FEDERAL PROJECT NUMBER

NON-FEDERAL

### RAILROAD INVOLVEMENT

NONE

### PROJECT DESCRIPTION

THIS PROJECT WILL REMOVE DETERIORATING CONCRETE, EXTEND THE EXISTING BOX CULVERT ON BOTH ENDS AND INSTALL GUARDRAIL ON SR 95.

### EARTH DISTURBED AREAS

PROJECT EARTH DISTURBED AREA:	N/A ACRES*
ESTIMATED CONTRACTOR EARTH DISTURBED AREA:	N/A ACRES*
NOTICE OF INTENT EARTH DISTURBED AREA:	N/A ACRES*

(\* = MAINTENANCE PROJECT)

### 2023 SPECIFICATIONS

THE STANDARD SPECIFICATIONS OF THE STATE OF OHIO, DEPARTMENT OF TRANSPORTATION, INCLUDING SUPPLEMENTAL SPECIFICATIONS LISTED IN THE PLANS, CHANGES LISTED IN THE PROPOSAL, AND THE SUPPLEMENTAL SPECIFICATION 800 VERSION INDICATED ON THE PROPOSAL SHALL GOVERN THIS IMPROVEMENT.


I HEREBY APPROVE THESE PLANS AND DECLARE THAT THE MAKING OF THIS IMPROVEMENT WILL REQUIRE THE CLOSING TO TRAFFIC OF THE HIGHWAY AND THAT DETOURS WILL BE PROVIDED AS INDICATED ON SHEET 8.

Robert Weaver  
District 03 Deputy Director

Pamela Boratyn  
Director, Department of Transportation

STANDARD CONSTRUCTION DRAWINGS				SUPPLEMENTAL SPECIFICATIONS		SPECIAL PROVISIONS	
DM-1.1	7/17/20	HW-1.1	7/19/24	800	1/24/25	WATERWAY PERMIT CONDITIONS DATED 1/6/25	
DM-4.3	1/15/16			832	7/19/24		
DM-4.4	1/15/16	BP-3.1	1/19/24	902	7/19/19		
MGS-1.1	7/16/21						
MGS-2.1	1/19/18	RM-1.1	1/20/23				
MGS-2.3	1/20/23						
MGS-5.3	7/15/16						
MT-97.10	4/19/19						
MT-101.60	4/21/23						
MT-105.10	1/17/20						
TC-41.20	10/18/13						
TC-42.20	10/18/13						
TC-52.10	10/18/13						
TC-52.20	1/15/21						
TC-61.30	7/19/24						

ENGINEER'S SEAL

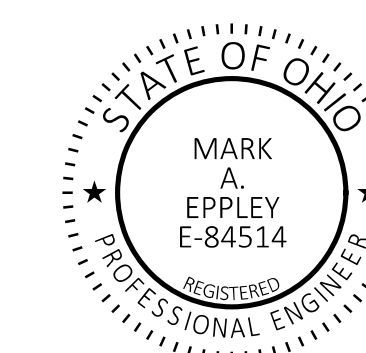

WAY-95-0.17

MODEL: Sheet PAPER: 34x22 (in.) DATE: 1/28/2025 TIME: 8:18:06 AM USER: meapley pvc:\ohio\dot-pw-bentley.com\ohio\dot-pw-02\Documents\01 Active Projects\District 03\Wayne\109854\400-Engineering\Roadway\Sheets\109854\_GT001.dgn

TITLE SHEET

DESIGN AGENCY  
DISTRICT 3



ENGINEERING  
TEAM THREE

DESIGNER  
MAE

REVIEWER  
ACM 11/14/24

PROJECT ID  
109854

SHEET TOTAL  
P.1 | 25