



CUY-90-14.90

PID 77332/85531

APPENDIX LD-14

**Ramp A3 Retaining Wall Layout
(Reference Document)**

State of Ohio
Department of Transportation
Jolene M. Molitoris, Director

**Innerbelt Bridge
Construction Contract Group 1 (CCG1)**

TEMPORARY RAMP A3
(CCG1 CONSTRUCTION)


PERMANENT RAMP A3
(CCG3 CONSTRUCTION)

CARNEGIE AVENUE


**PROPOSED RETAINING WALL
CONSTRUCTED IN CCG1**

I.R. 90 WB

EAST NINTH STREET



**CLEVELAND
INNERBELT PLAN**
OHIO DEPARTMENT OF TRANSPORTATION

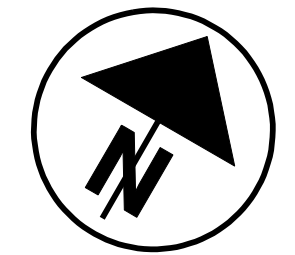

**PLAN - COMPARISON
BETWEEN RAMP A3 AND
TEMPORARY RAMP A3**

0' 40' 80'

FEBRUARY 4, 2010

DRAFT

p:\pr40566\cadd\rdwy\sh\t\ccg3\xs_a3_tempA3.dgn

SEEDING	
END WIDTH	SO. YDS.

END AREA		VOLUME	
CUT	FILL	CUT	FILL


CALCULATED	CHECKED
------------	---------

CROSS SECTIONS
COMPARISON BETWEEN RAMP A3 AND TEMPORARY RAMP A3

CUY-90-14.90


TEMPORARY RAMP A3
(CCG1 CONSTRUCTION)

PERMANENT RAMP A3
(CCG3 CONSTRUCTION)

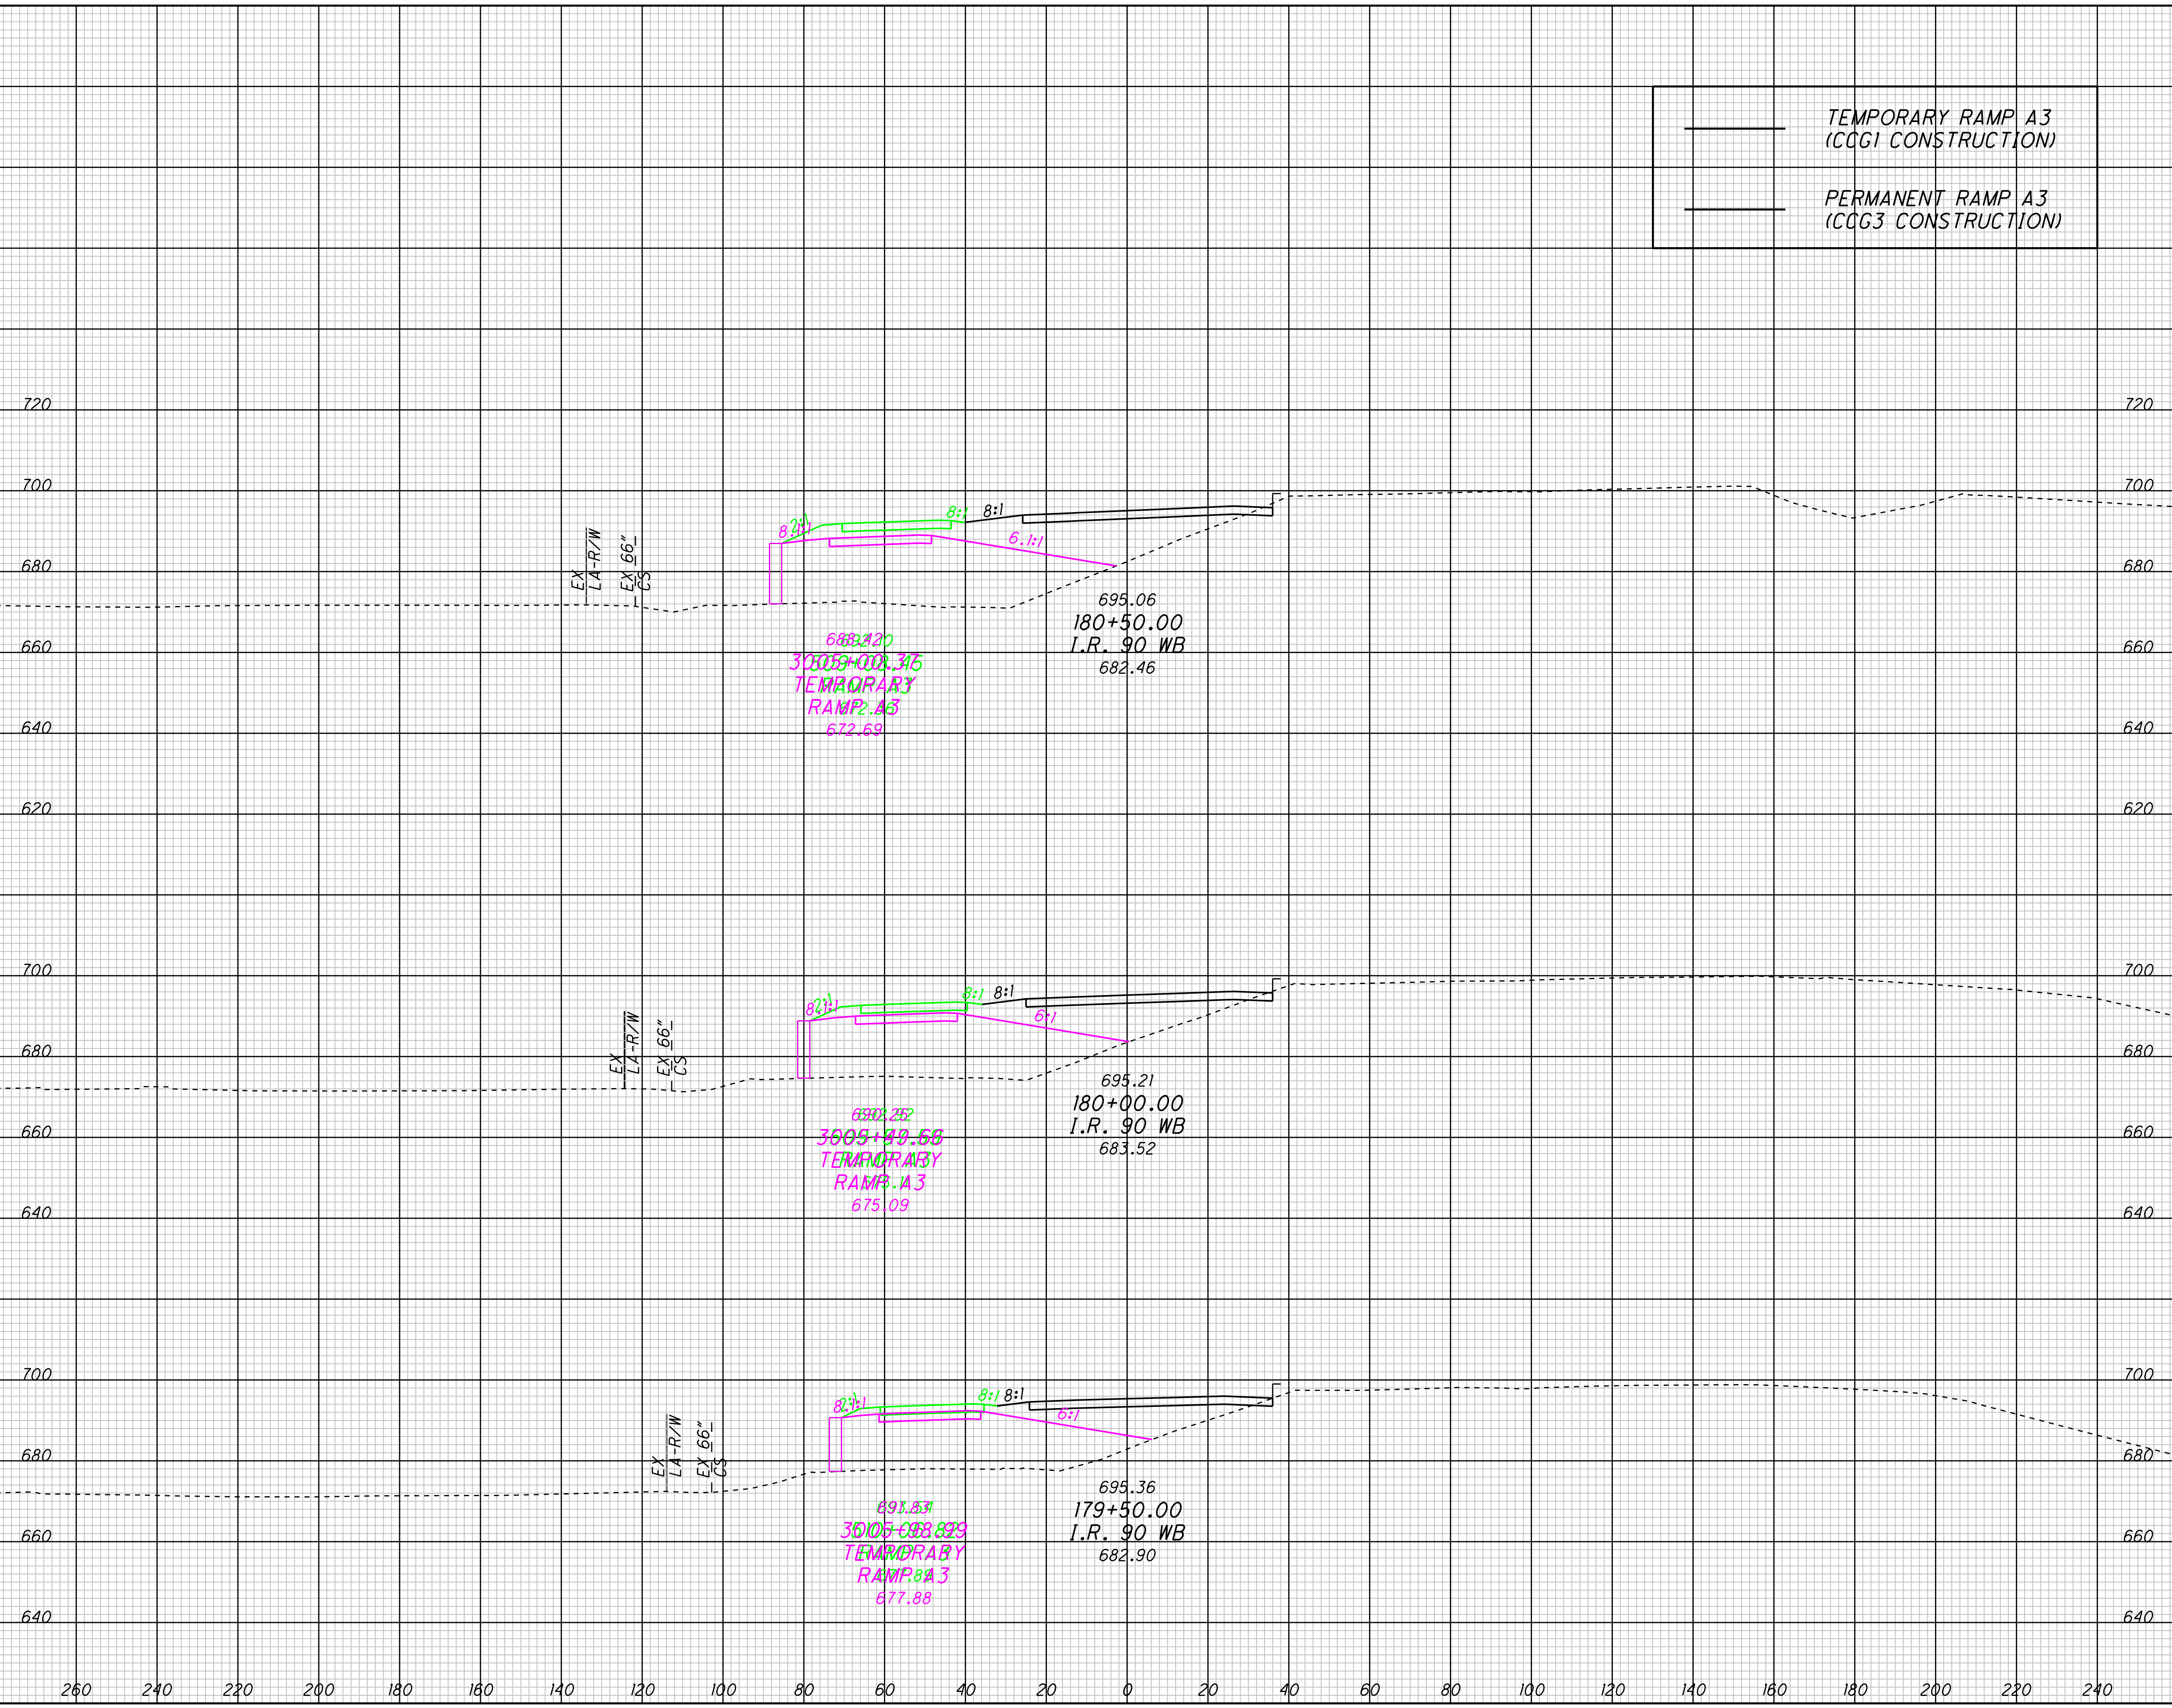

SEEDING
END WIDTH SQ. YDS.

END AREA VOLUME
CUT FILL CUT FILL
CALCULATED CHECKED

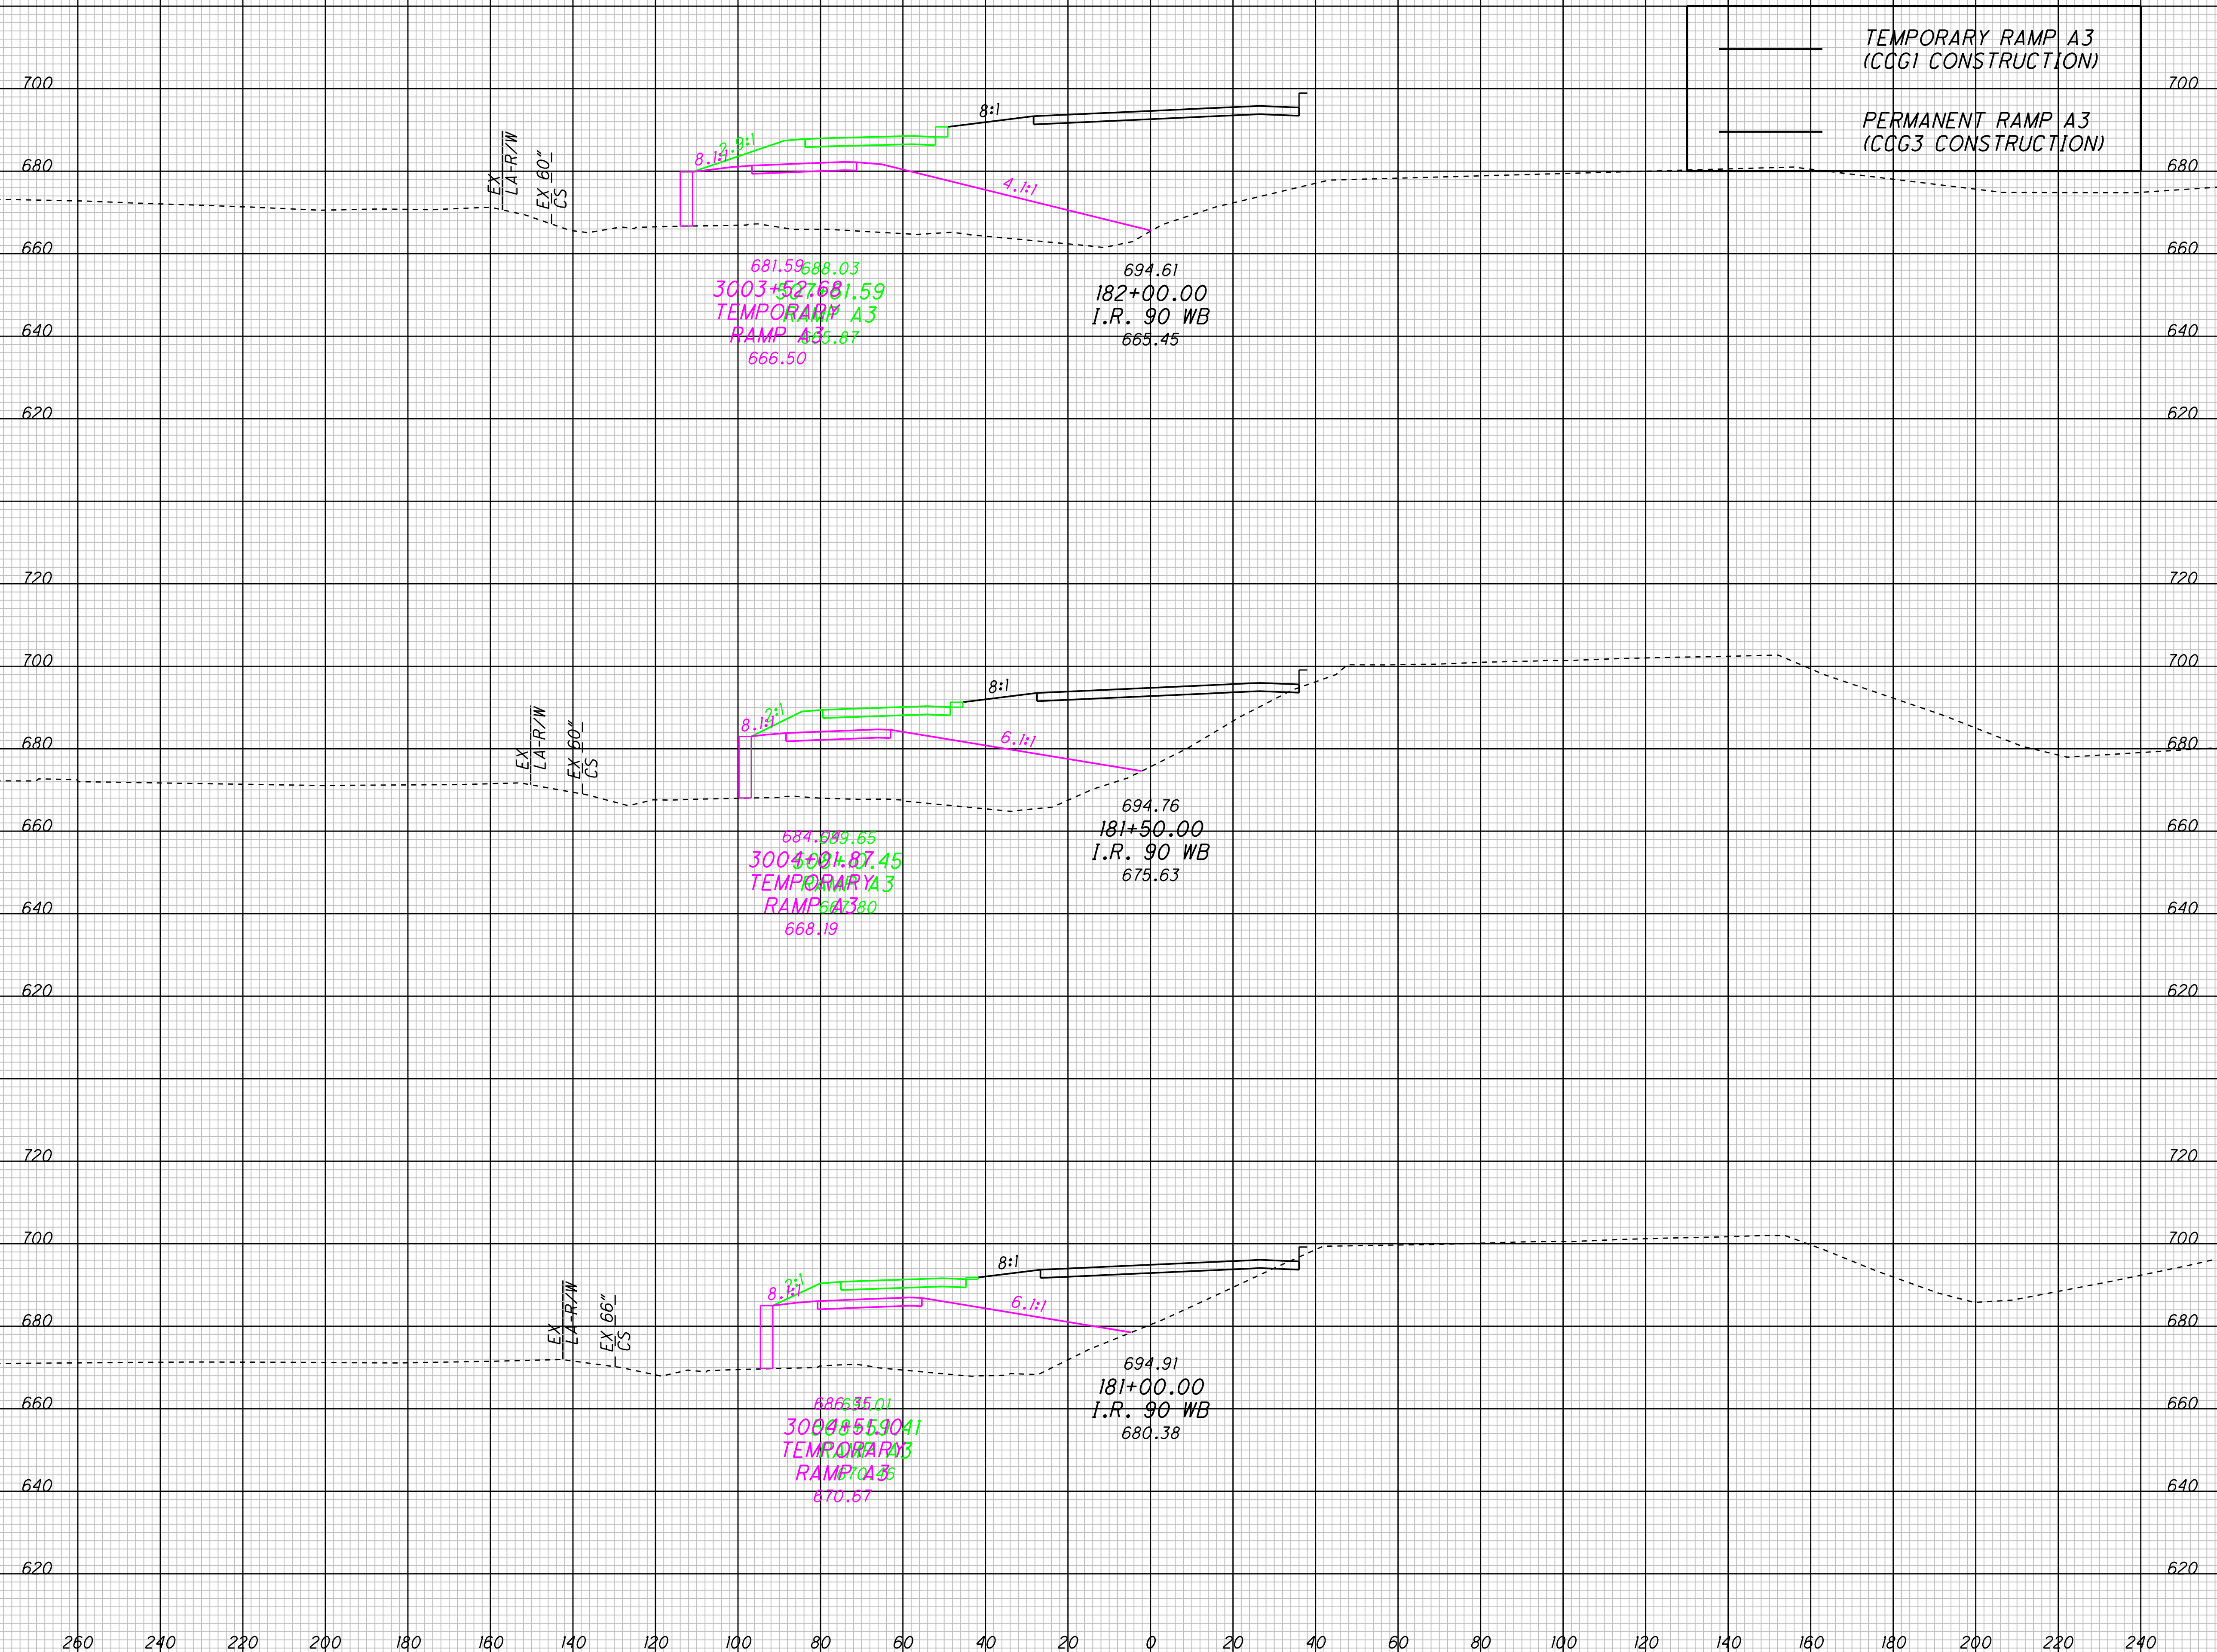

CROSS SECTIONS
COMPARISON BETWEEN RAMP A3 AND TEMPORARY RAMP A3

CUY-90-14.90

p:\pr40566\cadd\rdwy\sh\t\ccg3\xs_a3_tempA3.dgn

SEEDING
END WIDTH SQ. YDS.


END AREA		VOLUME		CALCULATED	CHECKED
CUT	FILL	CUT	FILL		

CROSS SECTIONS
COMPARISON BETWEEN RAMP A3 AND TEMPORARY RAMP A3

CUY-90-14.90


TEMPORARY RAMP A3
(CCG1 CONSTRUCTION)

PERMANENT RAMP A3
(CCG3 CONSTRUCTION)

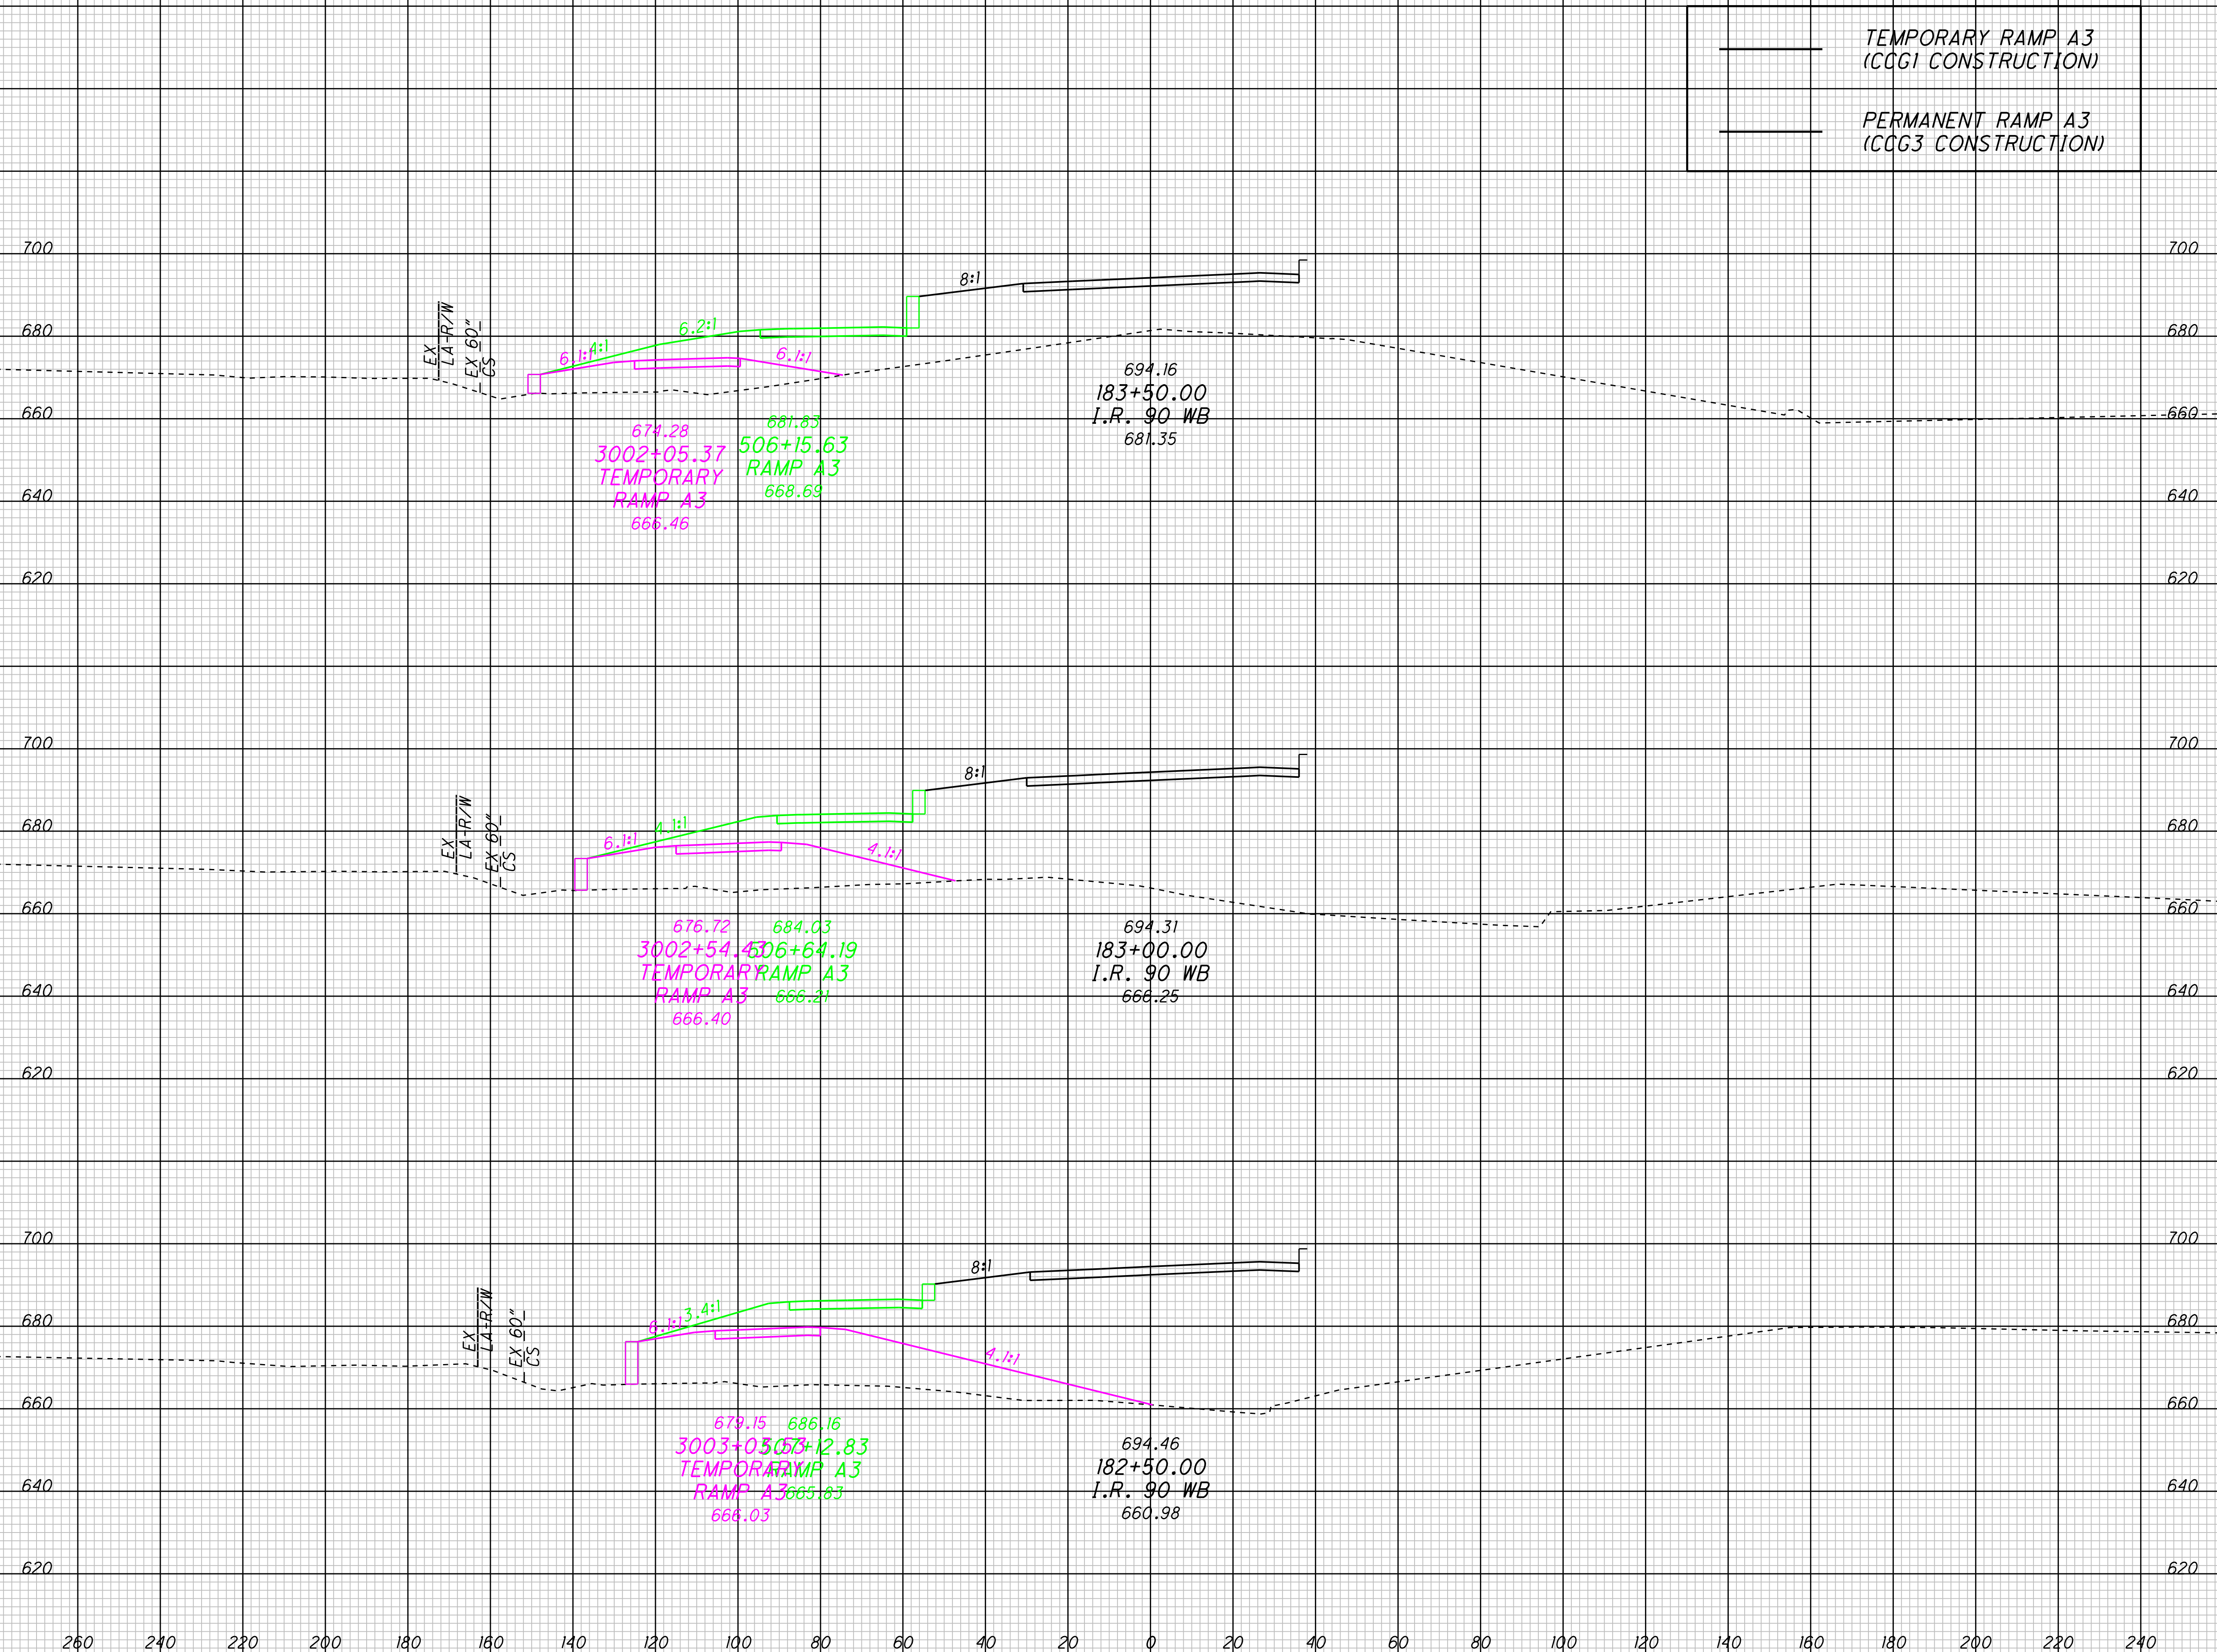

p:\pr40566\cadd\rdwy\sh\t\ccg3\xs_a3_tempA3.dgn

SEEDING
 END WIDTH SQ. YDS.
 pr40566\cadd\rdwy\sh\t\ccg3\xs_a3_tempA3.dgn

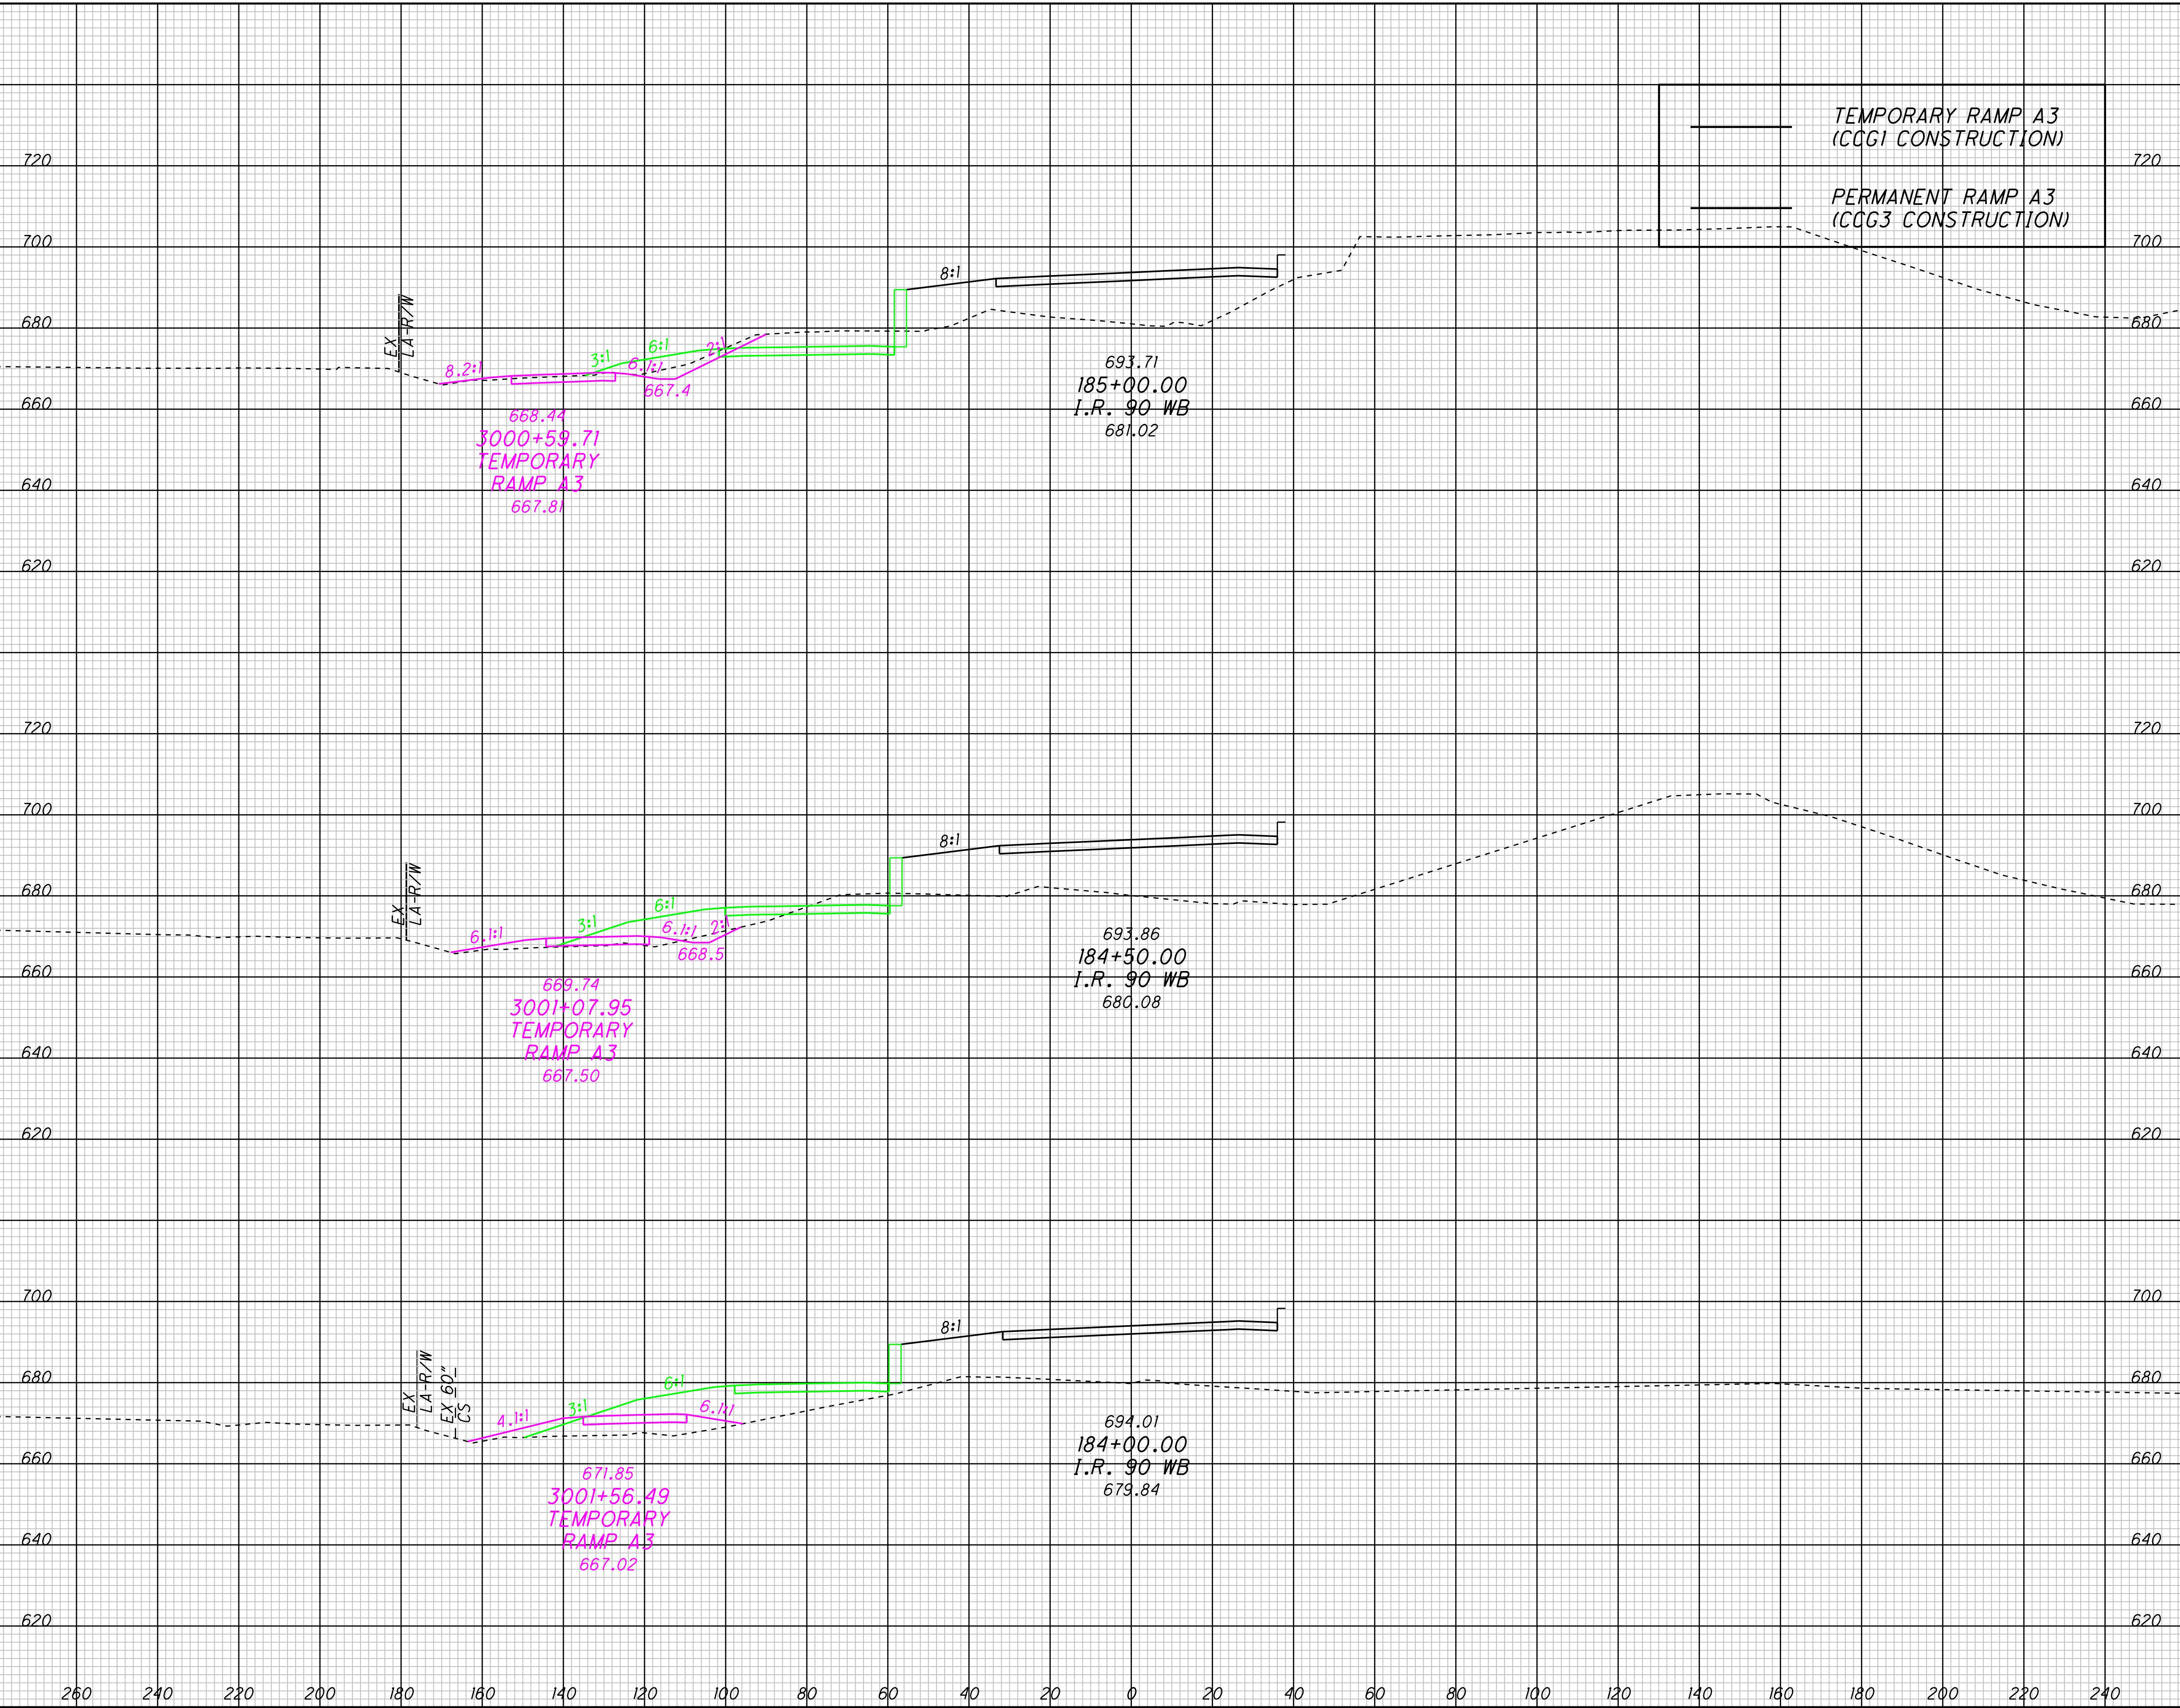


END AREA		VOLUME	
CUT	FILL	CUT	FILL

CROSS SECTIONS
 COMPARISON BETWEEN RAMP A3 AND TEMPORARY RAMP A3
 CUY-90-14.90
 4
 6

p:\pr40566\cadd\rdwy\sh\t\ccg3\xs_a3_tempA3.dgn

SEEDING
END WIDTH SQ. YDS.

END AREA VOLUME
CUT FILL CUT FILL
CALCULATED CHECKED

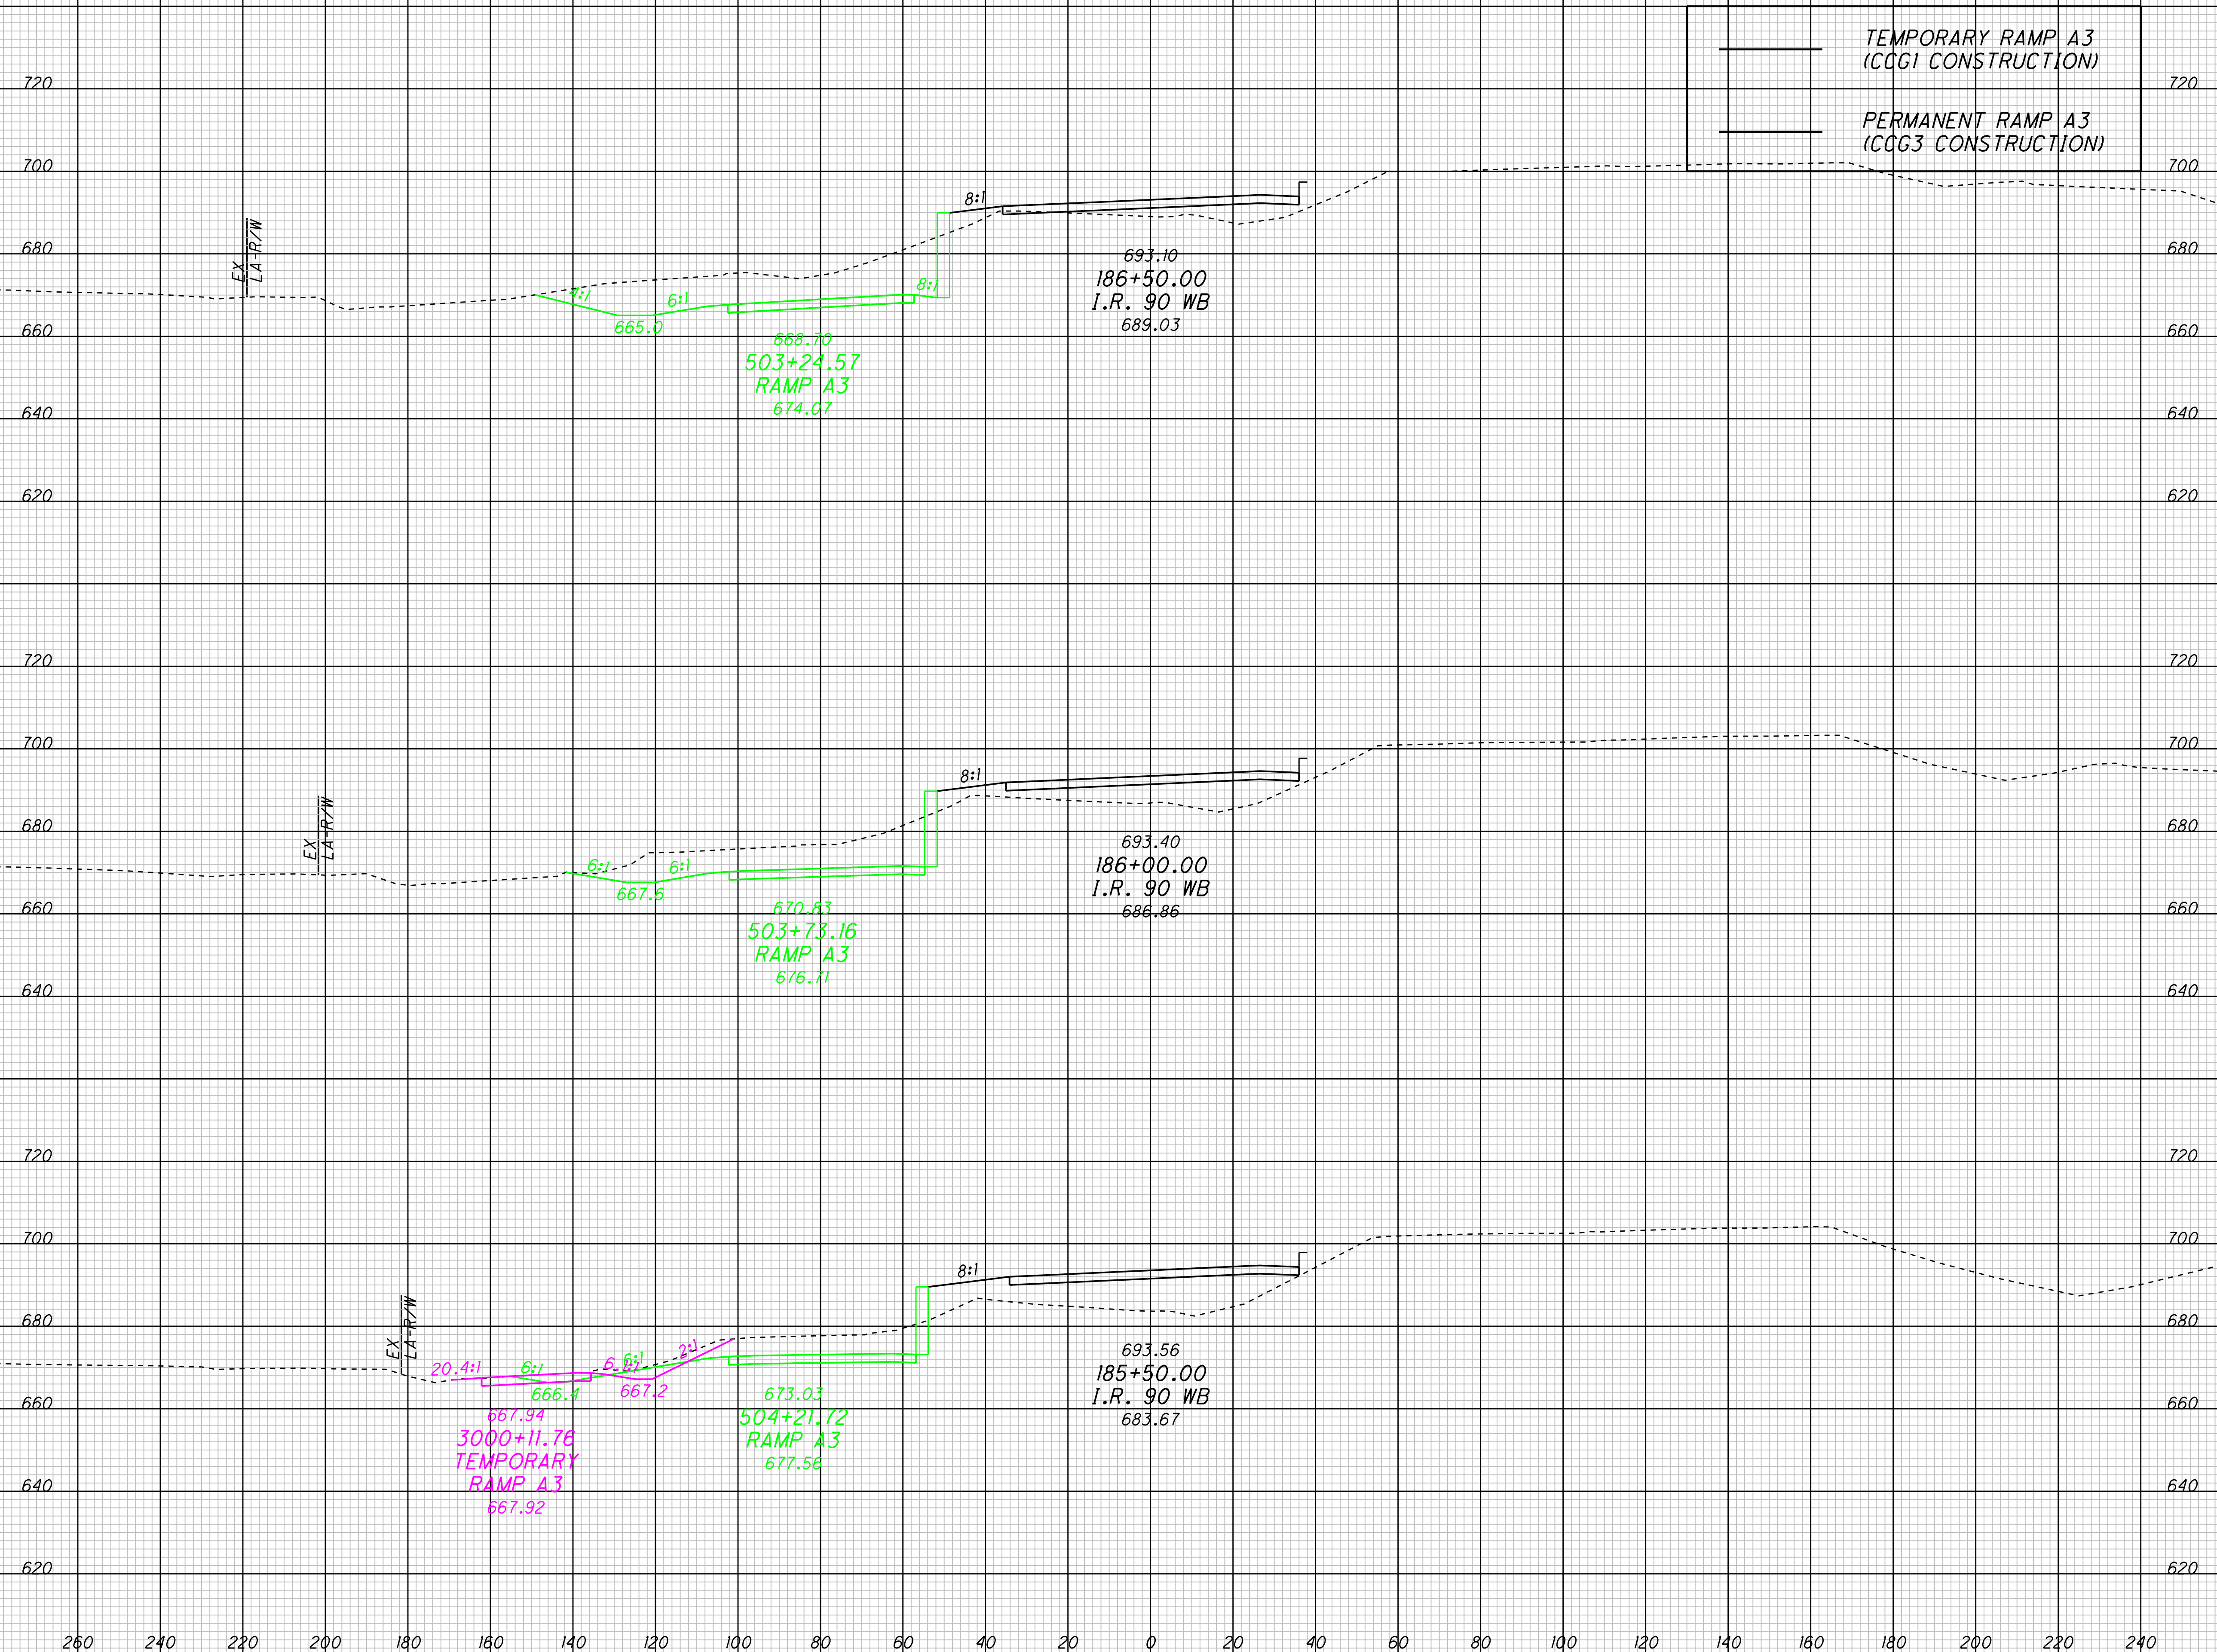


CROSS SECTIONS
COMPARISON BETWEEN RAMP A3 AND TEMPORARY RAMP A3

CUY-90-14.90


SEEDING
END WIDTH SO. YDS.

END AREA		VOLUME		CALCULATED	CHECKED
CUT	FILL	CUT	FILL		

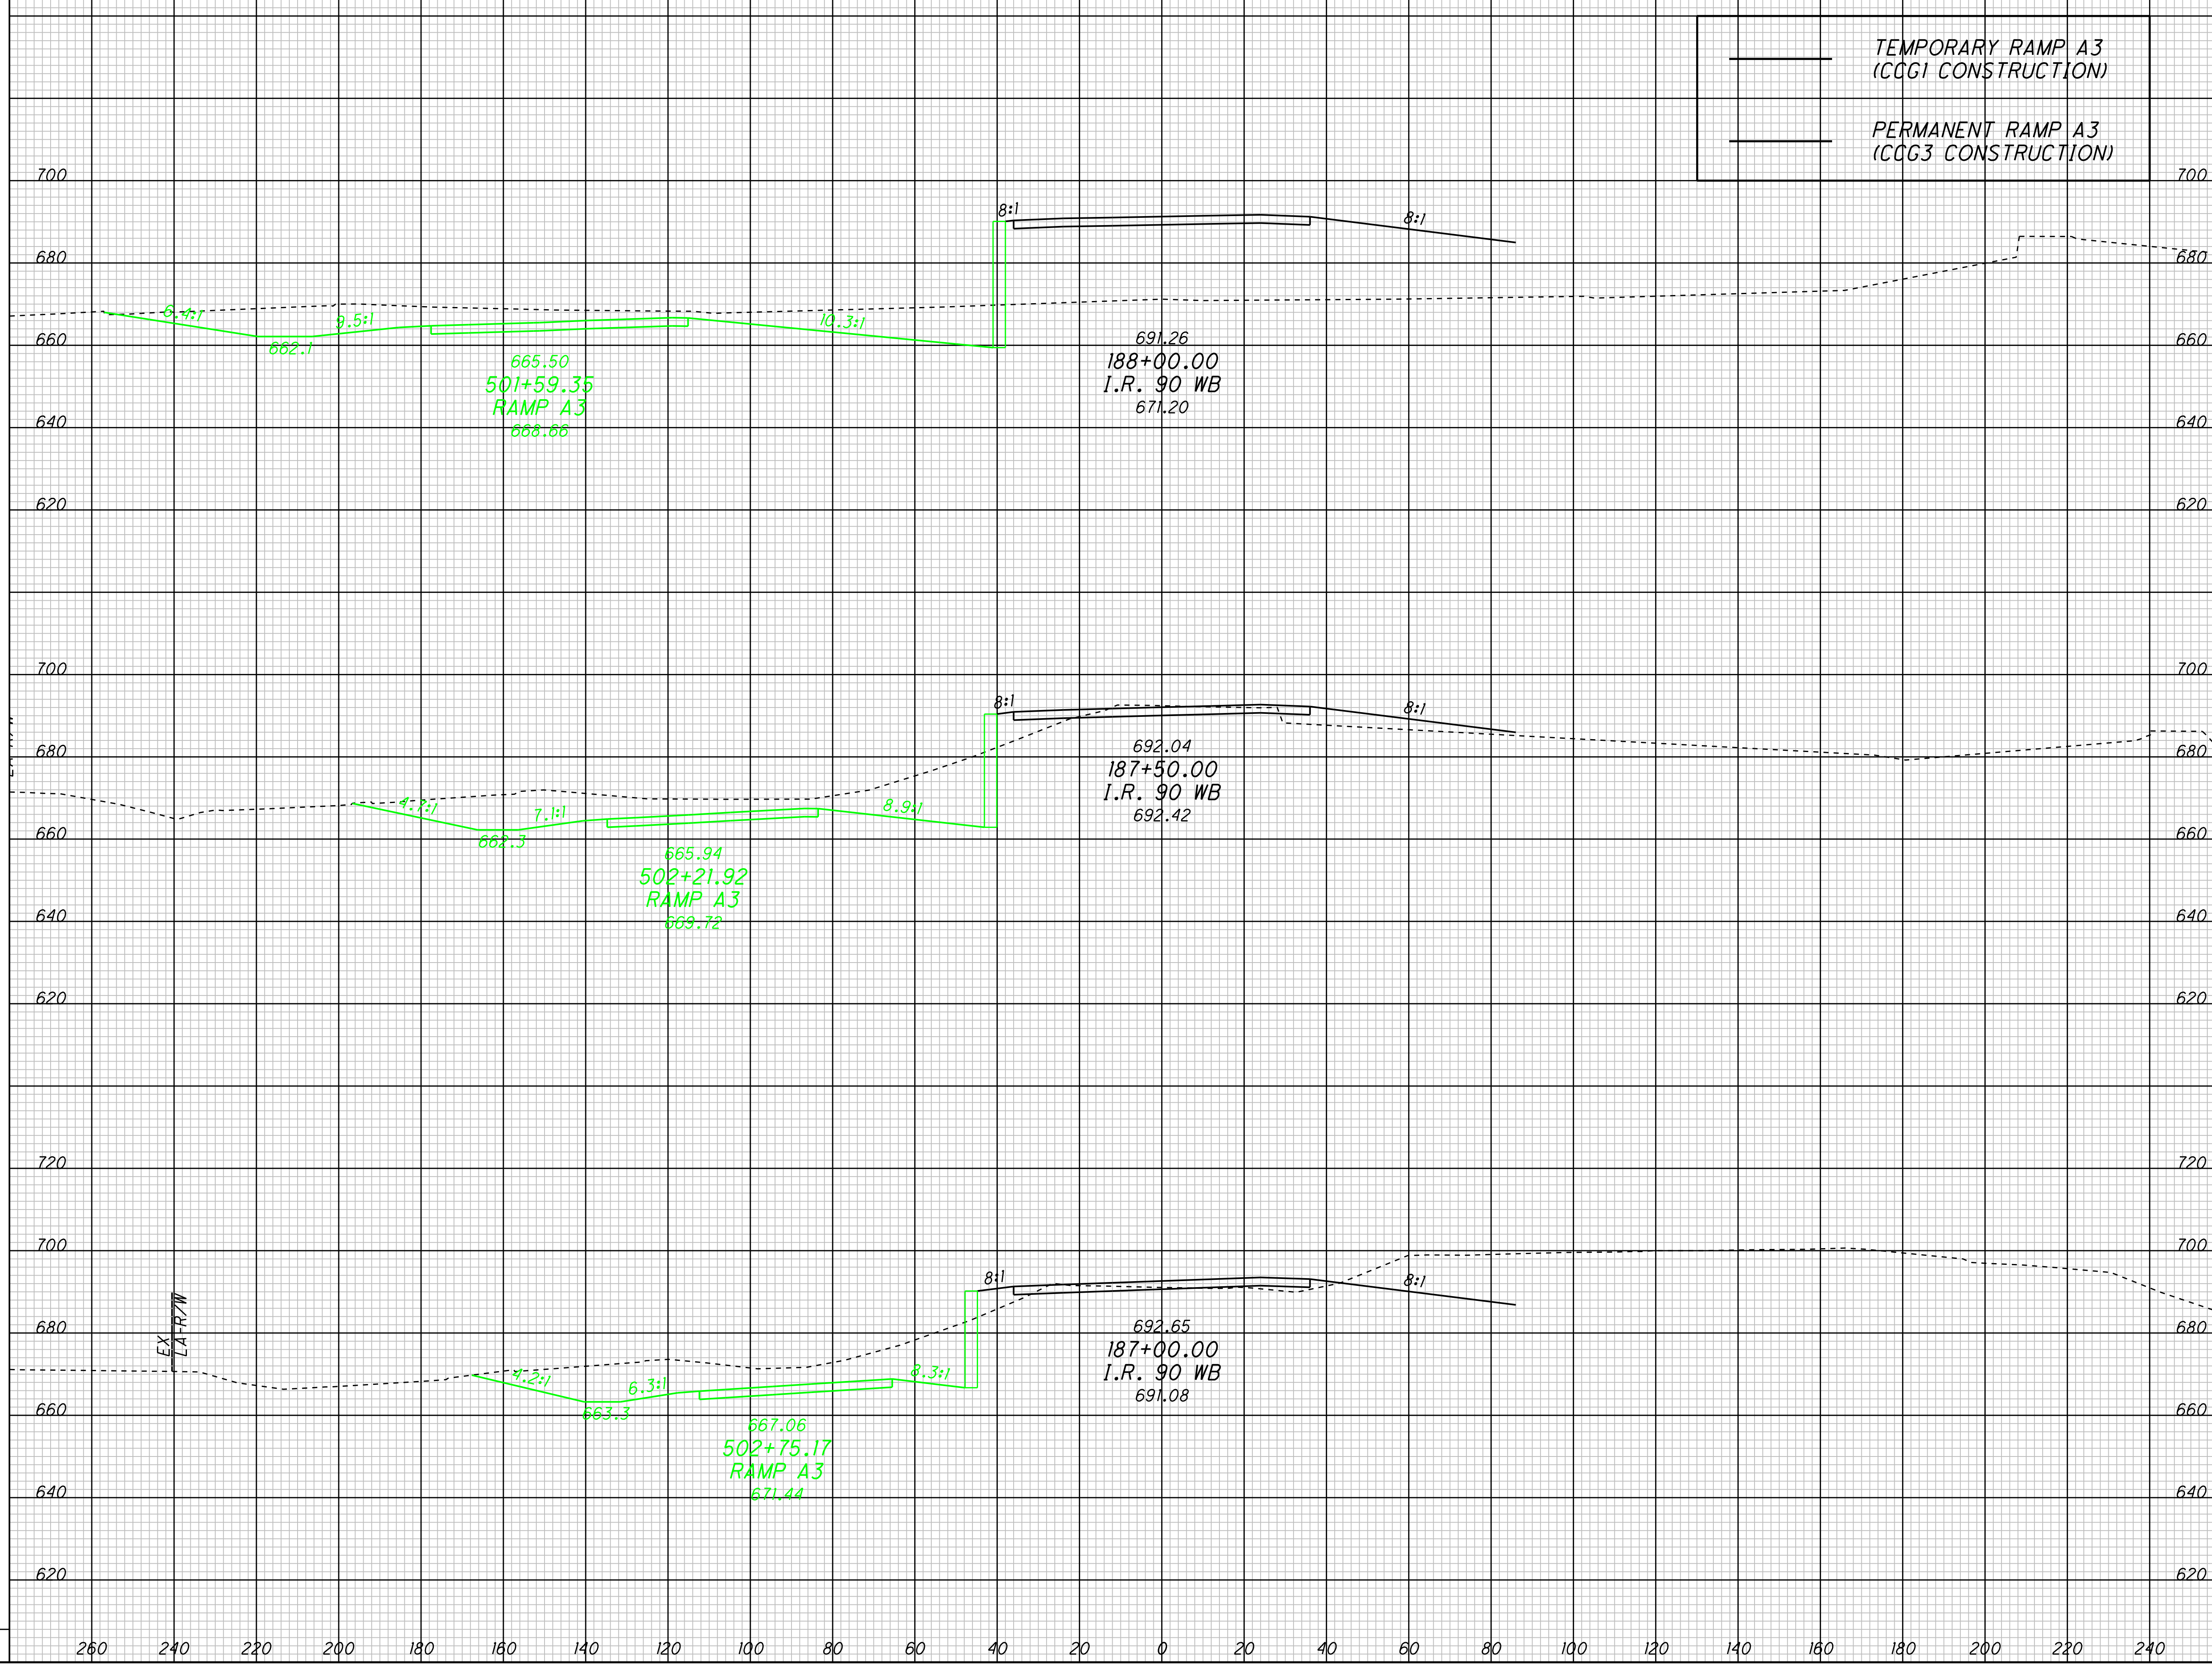

CROSS SECTIONS
COMPARISON BETWEEN RAMP A3 AND TEMPORARY RAMP A3

CUY-90-14.90

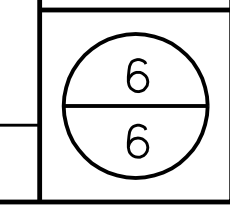

p:\pr40566\cadd\rdwy\sh\t\ccg3\xs_a3_tempA3.dgn