

## CUY-90-14.90

PID 77332/85531

## **APPENDIX TC-05**


## **ODOT Lighting Layout** (Reference Document)

State of Ohio Department of Transportation Jolene M. Molitoris, Director

Innerbelt Bridge Construction Contract Group 1 (CCG1)



reliminary Lighting Design - REVISED.dgn 8/13/2009 9:58:52 AM

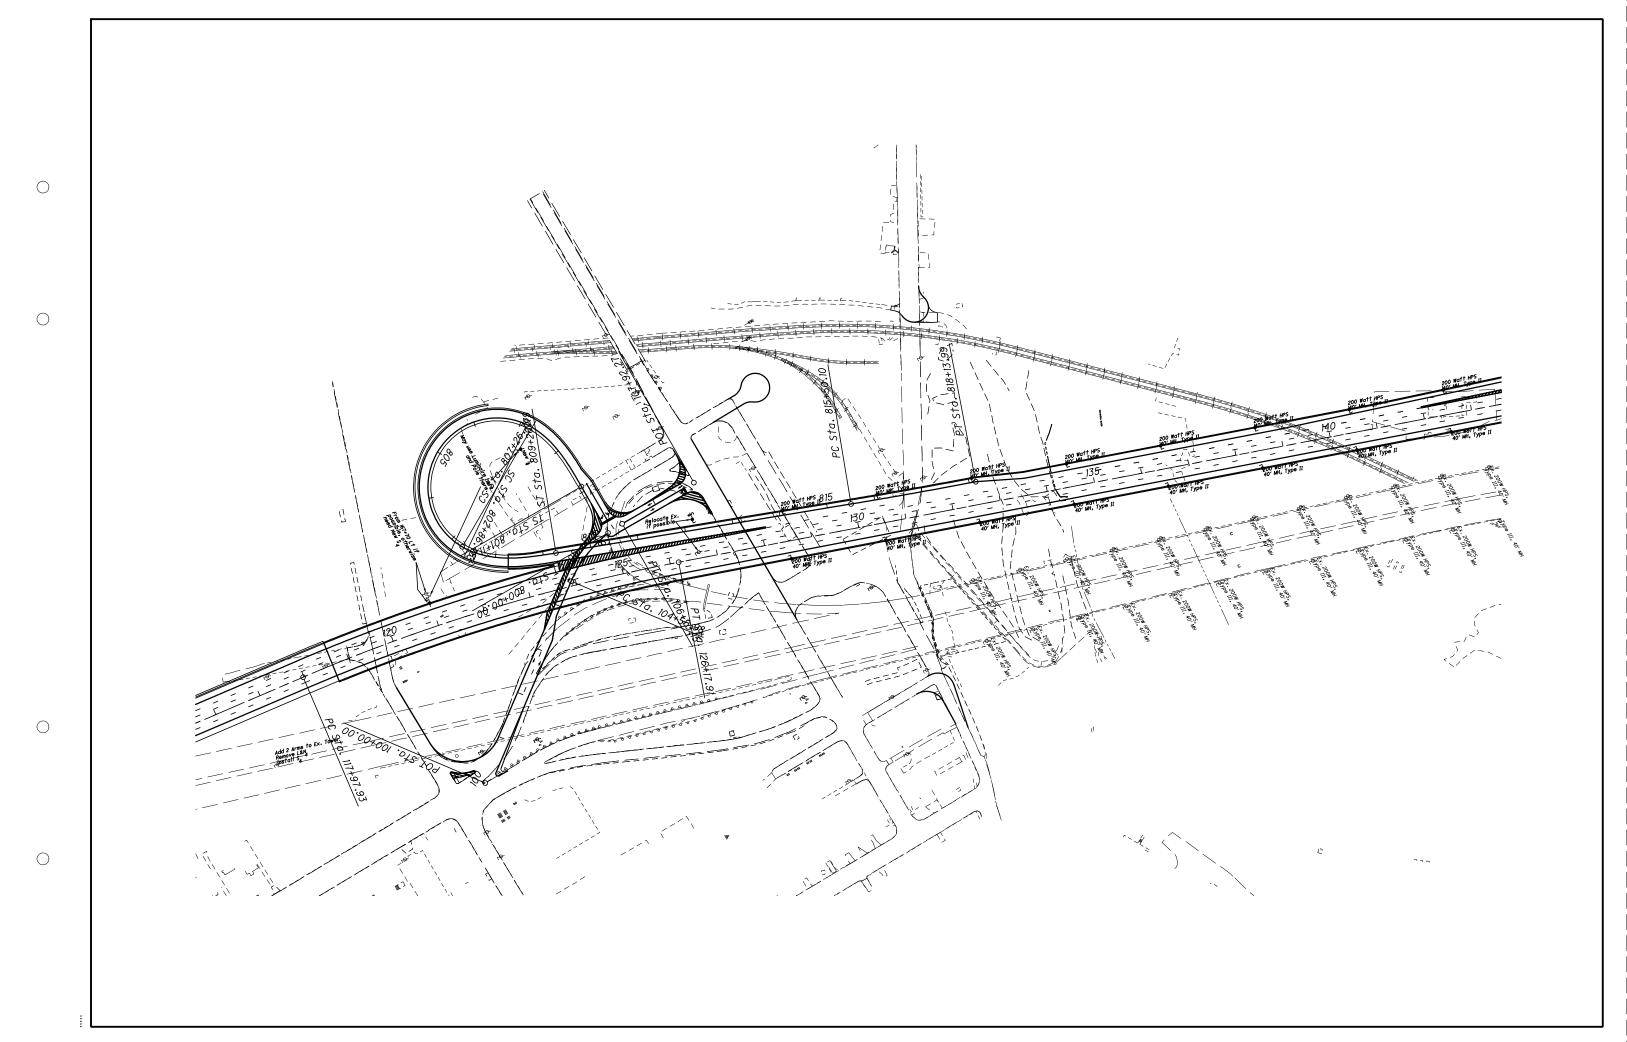

reliminary Lighting Design - REVISED.dgn 8/13/2009 10:01:33 AM

