



West Spandrel Wall Stabilization Schematic
(Looking Upstream)



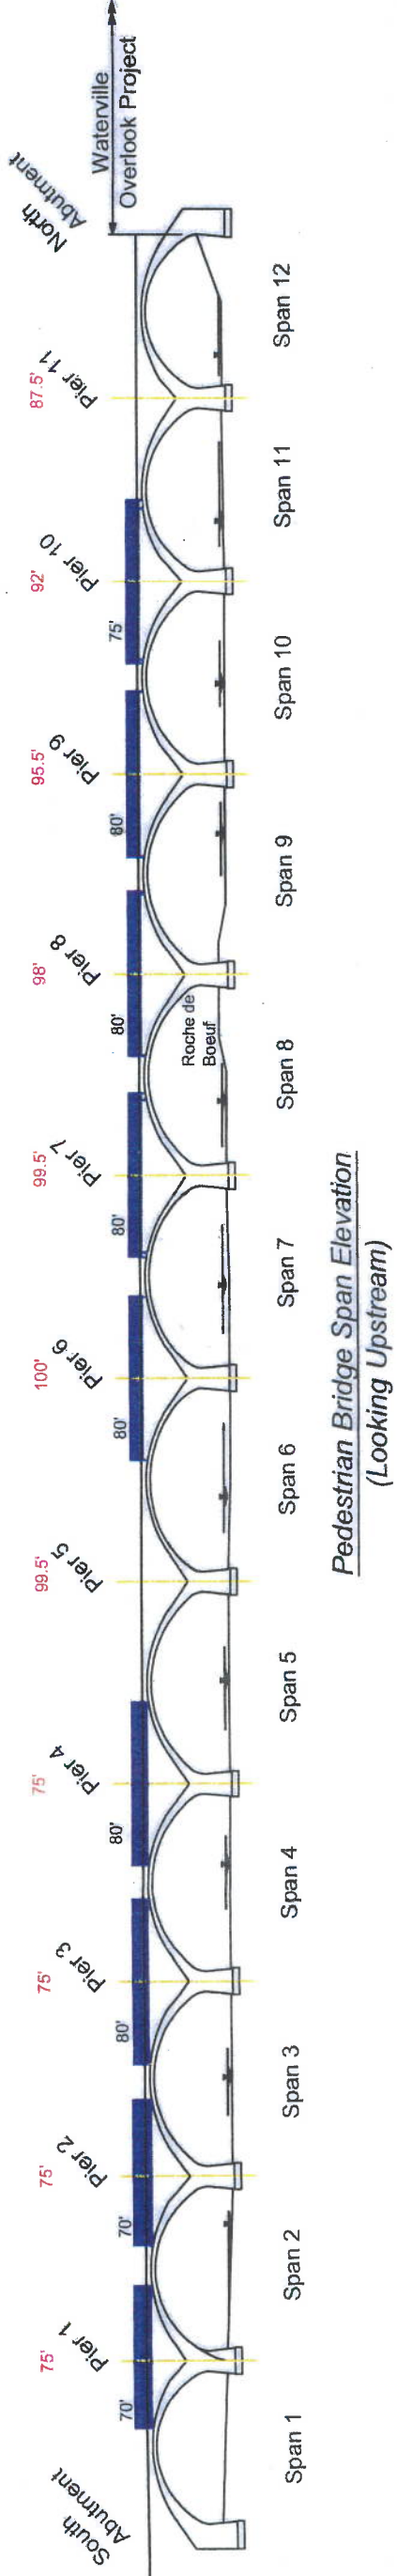


Pedestrian Bridge Span Elevation
(Looking Upstream)

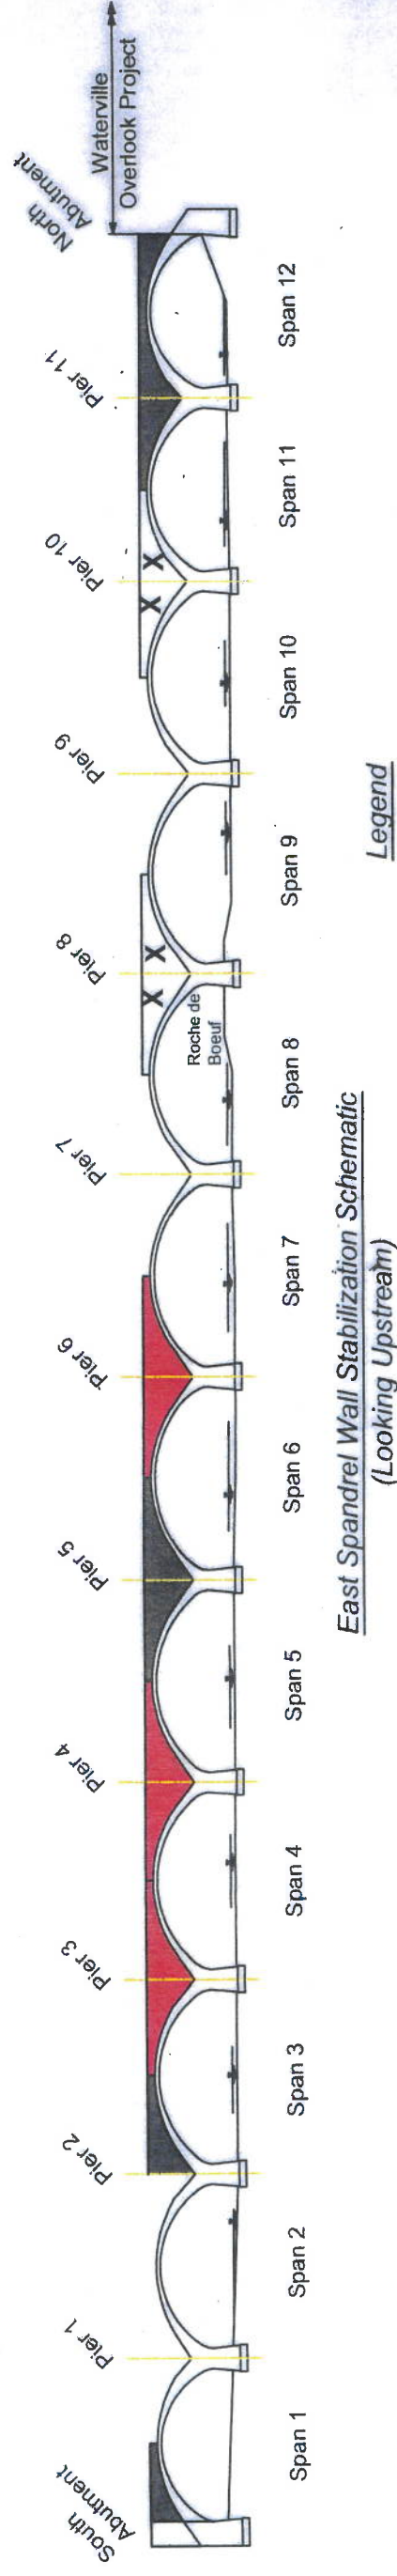

East Spandrel Wall Stabilization Schematic
(Looking Upstream)

Legend

-  Single Spandrel Wall Anchored
-  Existing Spandrel Wall Panels Secured via Self-Anchoring DYWIDAG Bars.
- X** Unstable Spandrel Wall Half Panels to be Removed
-  Proposed Prefabricated Pedestrian Pony Truss

Roche de Boeuf Stabilization & Adaptive Reuse Concept
(Looking Upstream)

This Old Bridge, LLC
April 9, 2026