

BENCH MARKS

TOP OF HYDRANT
STA. 1+27 TERRELL DRIVE
ELEV. 744.15

TOP OF HYDRANT
STA. 4+21 TERRELL DRIVE
ELEV. 744.13

TOP OF HYDRANT
STA. 8+00 SUGAR RIDGE ROAD
ELEV. 739.13

TOP OF HYDRANT
STA. 11+83 SUGAR RIDGE ROAD
ELEV. 738.62

WATERBURY PHASE 10 IMPROVEMENT PLANS NORTH RIDGEVILLE ~ LORAIN COUNTY ~ OHIO


CONVENTIONAL SIGNS:

ITEM	EXISTING	PROPOSED	RECONST'D
RIGHT OF WAY	---	---	
CENTERLINE	---	---	
PROPERTY LINE	---	---	
EASEMENT LINE	EL	EL	
TEMP. EASEMENT LINE	FEL	FEL	
GAS MAIN	G	G	
GAS CONNECTION	G.C.	G.C.	
WATER MAIN	W	W	
HYDRANT & VALVE	H.V.	H.V.	
WATER CONNECTION	W.C.	W.C.	
WATER MAIN VALVE	W.M.V.	W.M.V.	
SANITARY SEWER	SAN	SAN	
SANITARY CONNECTION	SAN.C.	SAN.C.	
STORM SEWER	ST	ST	
STORM CONNECTION	ST.C.	ST.C.	
UNDERGRD. TELE. DUCTS	T	T	
UNDERGRD. ELEC. CABLE	E	E	
UNDERGRD. TV CABLE	TV	TV	
FENCE	X	X	
GUARDRAIL	G	G	
UTILITY POLE	U	U	X - RELOCATED
LIGHT POLE	L	L	X - RELOCATED
MONUMENT ASSEMBLY	M	M	
MANHOLE	O	O	
BASIN	B	B	
SIGN POST	S	S	
TREE	T	T	
BUSH, BRUSH	B	B	
WELL	W	W	
SEPTIC TANK	ST	ST	
SWALE	S	S	
SPOT ELEVATION	E	E	
CONTOUR ELEVATION	100	100	

INDEX OF SHEETS

- 1 TITLE SHEET
- 2 KEY MAP
- 3 GENERAL NOTES
- 4-5 NORTH RIDGEVILLE STANDARD GENERAL NOTES
- 6-10 WATERBURY BLVD. IMPROVEMENT PLAN & PROFILE
- 11 SHADY DRIVE IMPROVEMENT PLAN & PROFILE
- 12-13 ASHFORD CIRCLE IMPROVEMENT PLAN & PROFILE
- 14 EAST FENWICK DR. IMPROVEMENT PLAN & PROFILE
- 15-17 MISCELLANEOUS STORM SEWER PLANS & PROFILES
- 18-19 INTERSECTION DETAILS
- 20 ROADWAY TYPICAL SECTIONS & NORTH RIDGEVILLE STANDARD CONSTRUCTION DETAILS
- 21-26 NORTH RIDGEVILLE STANDARD CONSTRUCTION DETAILS
- * 27-28 NORTH RIDGEVILLE S.W.P.P. PLAN DETAILS
- 29-30 GRADING PLAN
- * 31-32 EARTHWORK & STORMWATER POLLUTION PREVENTION PLAN
- * 33 EARTHWORK & S.W.P.P. NOTES, DETAILS & LEGEND
- * 34 NORTH RIDGEVILLE STANDARD S.W.P.P. PLAN NOTES

[* = S.W.P.P. PLAN COMPONENTS]

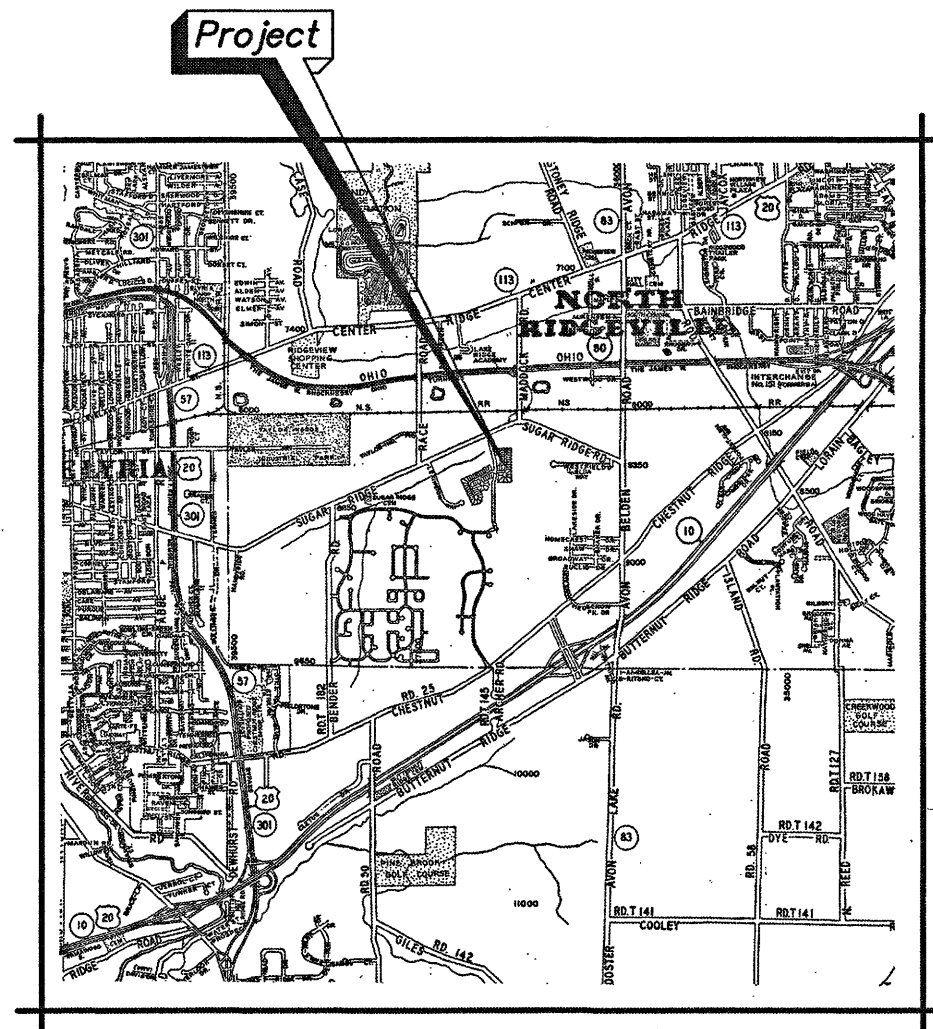

LOCATION MAP

PORTION TO BE IMPROVED



BEFORE BEGINNING CONSTRUCTION THE CONTRACTOR IS TO SUPPLY A SWP3 SIGNED BY THE CONTRACTOR AND ALL OF HIS SUBCONTRACTORS TO THE CITY OF NORTH RIDGEVILLE ENGINEERING DEPARTMENT.

"THE UNDERSIGNED HAS BECOME INFORMED AND UNDERSTANDS THEIR ROLE AND RESPONSIBILITY IN COMPLYING WITH THE STORM WATER POLLUTION PREVENTION PLAN"

CONTRACTOR: Camino Construction BY: Dan S. Camino DATE: Apr 30, 2019
 TERMINAL READY-MIX, INC. 4-30-19
Kluwman 4/30/19
EJMG KING EX 4-30-19

Daniel Rodriguez DATE: 4-26-19
 NORTH RIDGEVILLE CITY ENGINEER

David M. Gracon DATE: 4/22/19
 ENGINEER OF DESIGN - DAVID M. GRACON

OHIO ENVIRONMENTAL PROTECTION AGENCY
 (O.E.P.A.)

(SANITARY SEWER) DATE: 3/28/19

(WATER) DATE: 4/24/19

NPDES PERMIT No. 3GC09823*AG APPROVAL DATE: 1/08/18

RENEWAL COVERAGE:
 NPDES PERMIT No. 3GC09823*BG APPROVAL DATE: 8/28/18


REVISIONS
 3/19 INTERNAL REV.
 3/19 PER CITY REV.
 4/19 DEPA WTR. REV.



DEVELOPER
 K. HONANIAN WATERBURY, LLC
 3286 COLUMBIA ROAD
 RICHFIELD, OHIO 44286
 CHRIS BEFORD
 (440) 965-7325

TITLE SHEET
 WATERBURY ~ PHASE 10
 NORTH RIDGEVILLE, OHIO

DONALD G. BOHANN & ASSOCIATES, INC.
 CIVIL ENGINEERING & SURVEYING
 7979 HUB PARKWAY • VALLEY VIEW, OHIO 44125
 PHONE: (216) 642-1130 FAX: (216) 642-1132
 E-MAIL: dgb@donaldgbohann.com 4/17/2019 11:01 AM

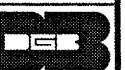

HORIZ. SCALE

VERT. SCALE

DATE

S.W. D.G.


FEB., 2019

ORDER NO.

2873-92

1/34




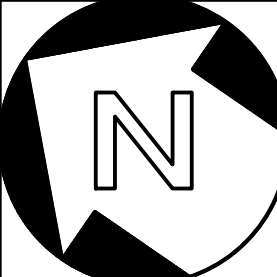

REVISIONS	
3/19	INTERNAL RVW.
3/19	PER CITY RVW.

KEY MAP
WATERBURY ~ PHASE 10
NORTH RIDGEVILLE, OHIO

DONALD G. BOHNING & ASSOCIATES, INC.
CIVIL ENGINEERING & SURVEYING
7979 HUB PARKWAY • VALLEY VIEW, OHIO 44125
PHONE (216) 642-1130 FAX (216) 642-1132
M. Licensed by 10075-02 (04/06) 1207392 C.E. reg. 3/25/2019 - 3/25/2024

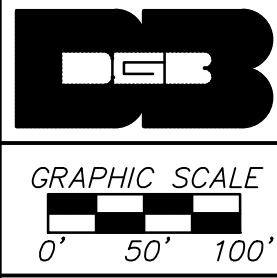

GRAPHIC SCALE
0' 50' 100'
HORIZ. SCALE
1"=100'
VERT. SCALE
1"=10'

DRN	OKD
S.W.	D.G.
DATE	FEB., 2019
ORDER NO.	2873-92

2

34