
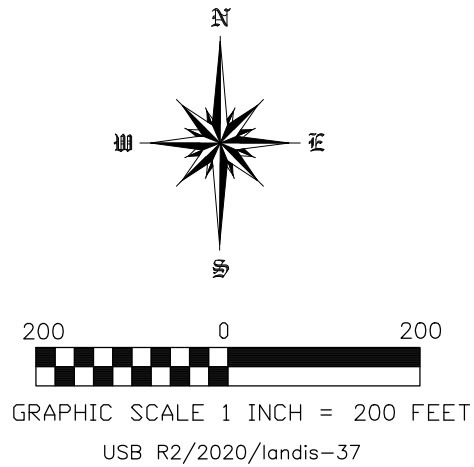


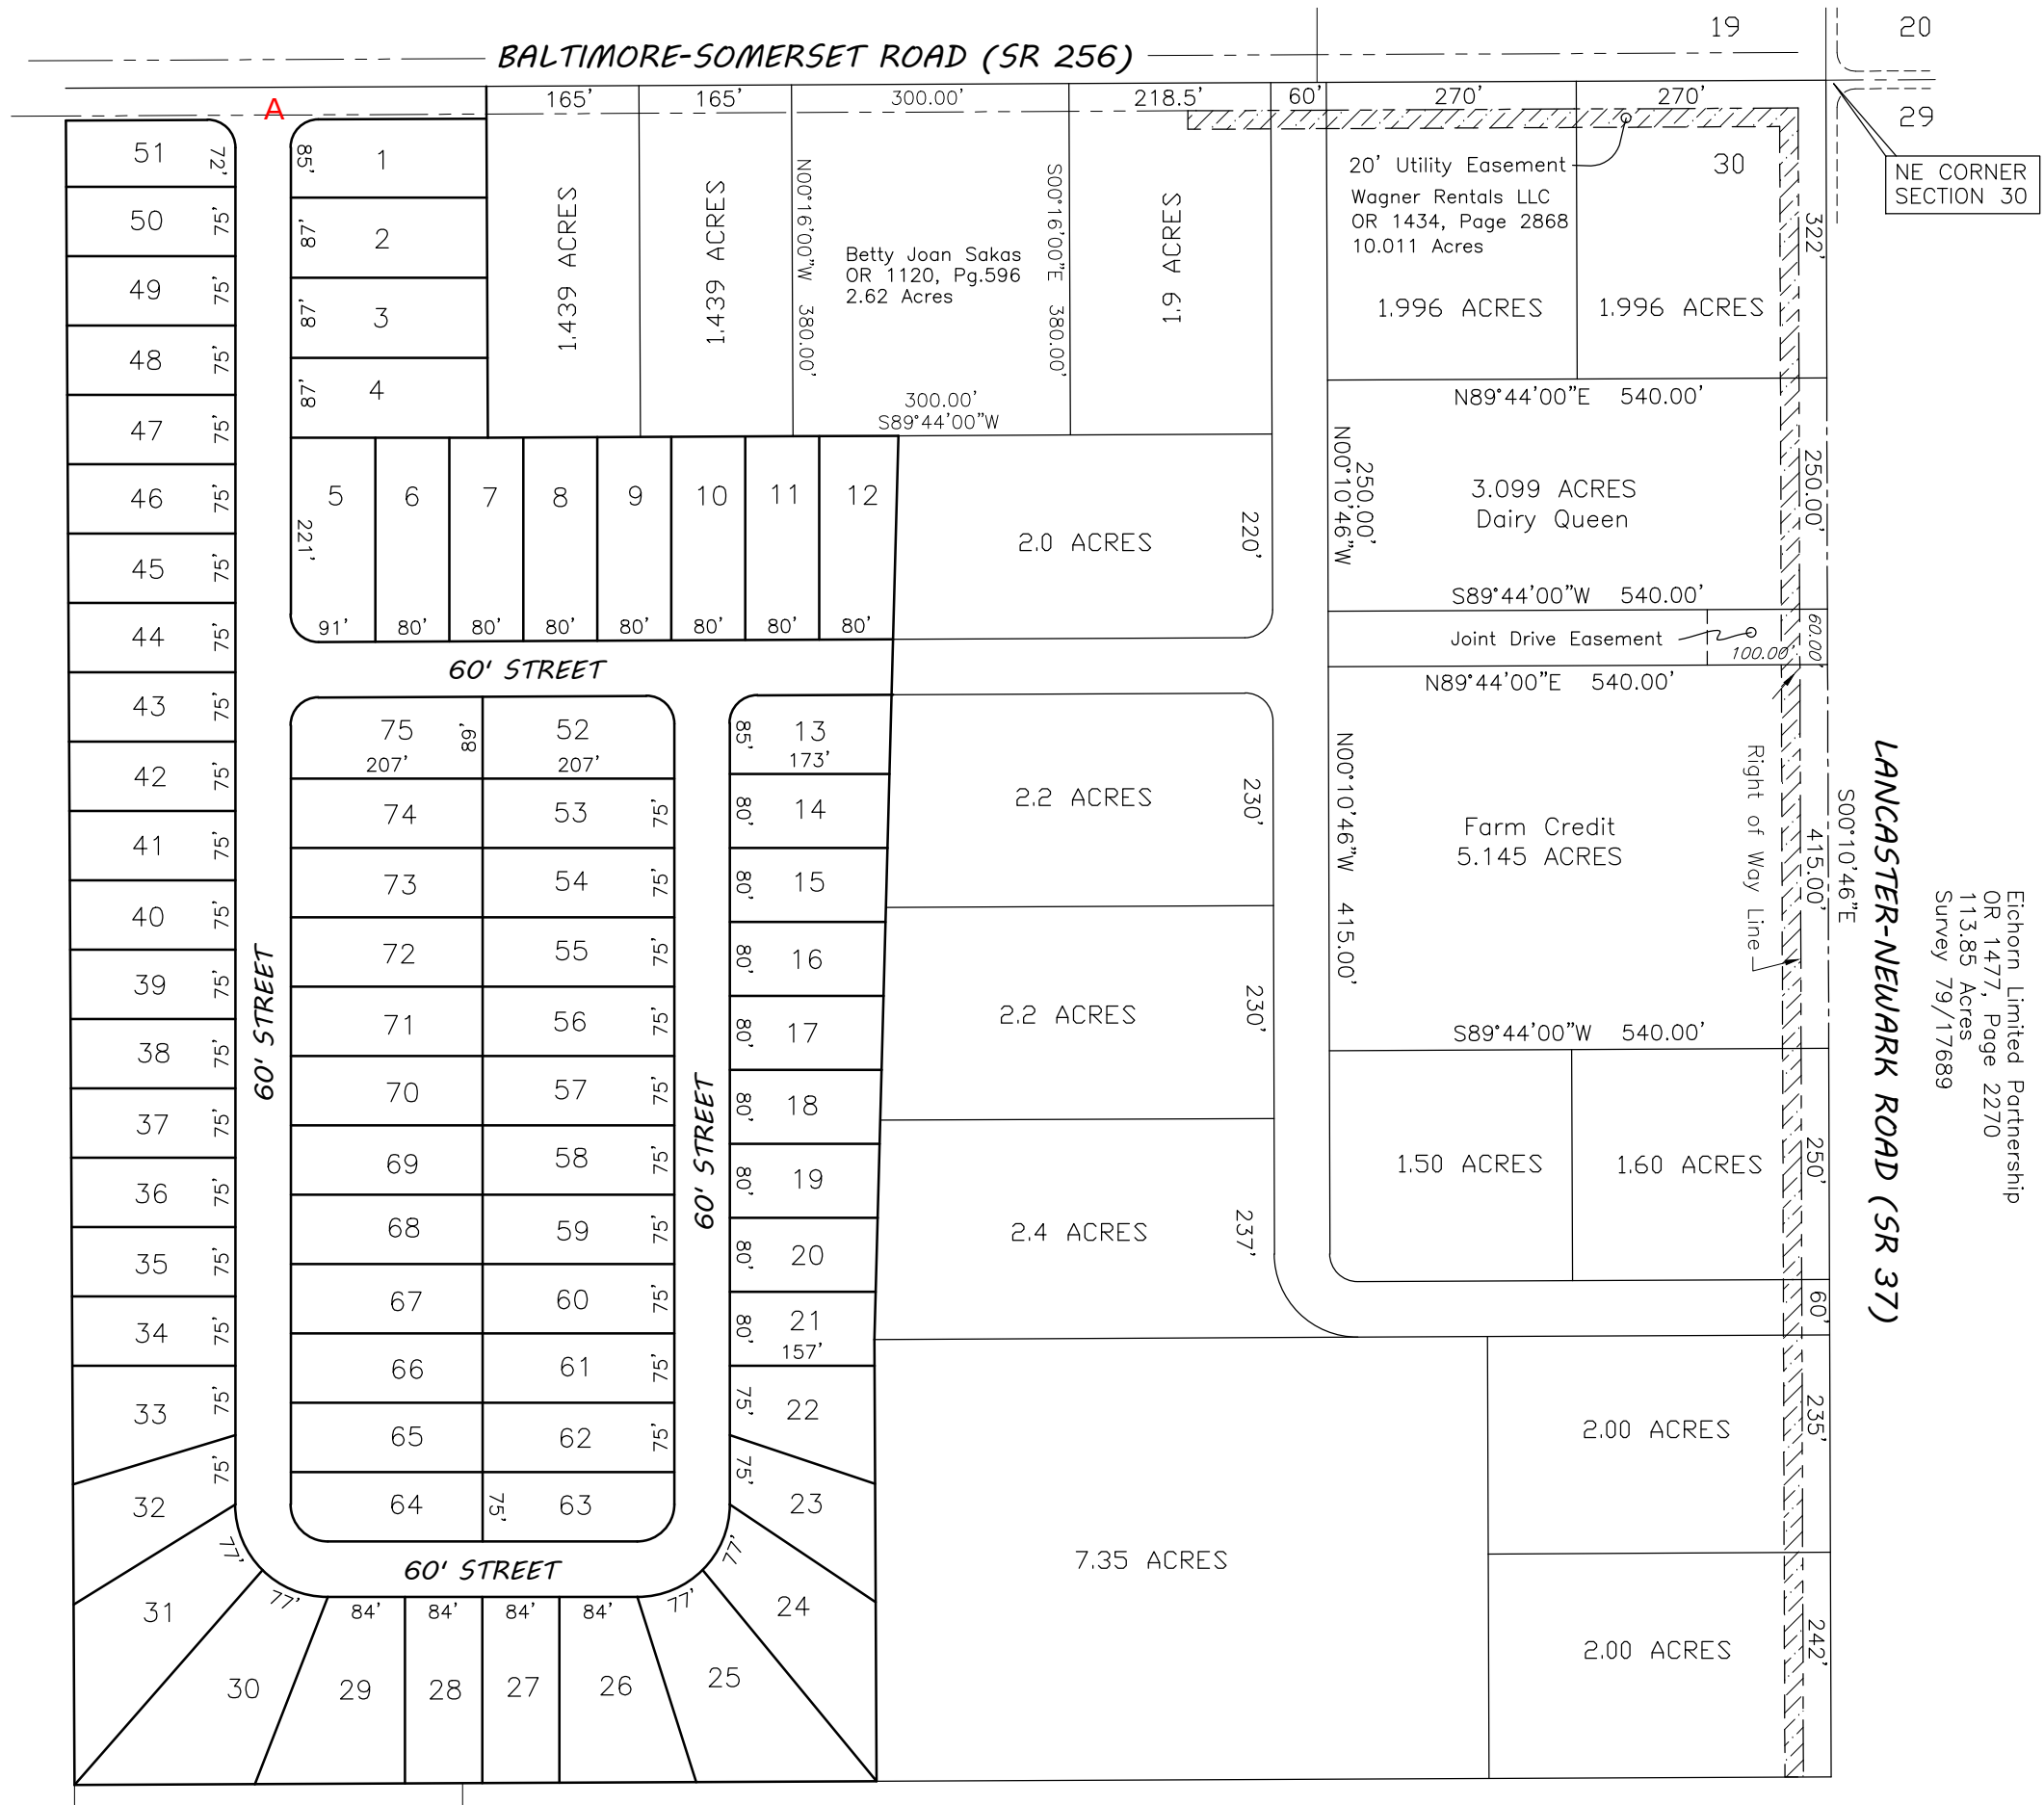

STATE OF OHIO  
FAIRFIELD COUNTY  
WALNUT TOWNSHIP  
TWP.16, RANGE 18  
SECTION 30  
NORTHEAST QUARTER

Eichorn Limited Partnership  
OR 1477, Page 2270  
113.85 Acres  
Survey 79/17689

**PHASE 2**  
**RESIDENTIAL SUBDIVISION**

Date of Drawing: Oct.30, 2020

TOBIN-McFARLAND SURVEYING INC.  
111 West Wheeling Street  
Lancaster, Ohio 43130  
Ph. 740-687-1710 Fax 740-687-0877