

COLUMBUS EXPRESSWAY SYSTEM (GOODALE EXPRESSWAY)

FED. RD. DIVISION	STATE	PROJECT	
2	OHIO		
FRANKLIN COUNTY FRA-3-15.85			

NOTE:
EASTERN TERMINI OF THE ESTABLISHMENT, ALTERATION, WIDENING AND RELOCATION OF THIS PLAN DECLARED TO BE THE WEST RIGHT OF WAY LINE OF FOURTH STREET (BOARD OF COUNTY COMMISSIONERS RESOLUTION DECEMBER 17, 1956).

ESTABLISHING, ALTERING, WIDENING, AND RELOCATION OF GOODALE STREET FROM THE C.&O. RAILROAD STRUCTURE OVER GOODALE STREET AND EXTENDING EASTERLY TO THE NORTH RIGHT-OF-WAY LINE OF THE NEW YORK CENTRAL RAILROAD, EAST TO FOURTH STREET, INCLUDING THE INTERCHANGES AT THE OLENTANGY RIVER ROAD, NEIL AVE, THIRD STREET, AND CONNECTIONS TO FOURTH STREET.

LIMITED ACCESS
CITY OF COLUMBUS
FRANKLIN COUNTY

LAND APPROPRIATION TABLE


AUDITORS PARCEL NO.	ENG'RS PARCEL NO.	OWNERS NAME	ACRES OWNED	ACRES TO BE APPROPRIATED
62977 to 62985	1 L.A.	James N. & Donella Miller	0.895	0.895
	1A-L.A.	Chesapeake & Ohio Railway Co.		0.028
	1A-S.L.	Chesapeake & Ohio Railway Co.		0.074
62854 to 62857 & 62701 & 62702 & 62791 & 62704	2 L.A.	Frederick C. Schott	0.975	0.975
62854 to 62857 & 62701 & 62702 & 62791 & 62704	3 L.A.	Capitol Motor Car Co.		
62705 & 62708 to 62710 & 62716 & 62833 to 62844	4 L.A.	Fireproof Construction Inc.	0.571	0.571
63289	5 L.A.	H.L. Mayne		
63244	"	"	0.140	0.140
ord. 32726	6 L.A.	City of Columbus	41.06	6.078
" 32725	6A-L.A.	City of Columbus	41.79	32.726
52210	7 L.A.	Summer & Co.	3.150	3.150
41084	8	Herrick L. Johnston	0.847	0.289
41084	8 L.A.	Herrick L. Johnston	0.847	0.558
15964	9 L.A.	Anna Petrella	0.069	0.069
26175	9A-L.A.	Daisy M. Conomos	0.069	0.069
15594	9B	Home Rental Corp.	0.207	0.005
26055	9C	The Commercial Paste Co.	0.103	0.006
45400	9D	Anna Petrella	0.103	0.010
52735, 48269, 25935, 26546, 9533, 9534, 9535, 9536, 9537	9E	W.L. Mead	0.628	0.293
21378 & 21379	10 L.A.	Campbell Mitchell	0.138	0.138
36547	11 L.A.	Independent Realty Co.	0.069	0.069
26991	12 L.A.	Anna Bell	0.069	0.069
37841	13	The Bradock Co.	0.372	0.128
200	13A	The Commercial Paste Co.	0.418	0.012
24964 & 50249 & 23782 & 37976	14 L.A.	The Court Realty Co.		
52779	15 L.A.	Florence J. Waldman	1.476	1.476
6607	16 L.A.	Mary Harper	0.036	0.036
53460	17 L.A.	R. Paul Messer	0.036	0.036
10397	18 L.A.	Civic Realty Co.	0.072	0.072
43746	19 L.A.	Walter R. & Elsie M. Hill	0.072	0.072
7747	20 L.A.	Odessa & Iris Morgan	0.072	0.072
43812	21 L.A.	Anna Petrella	0.143	0.143
18234	21 A	Nathan & Grace Lee Booker	0.107	0.039
53011	21 B	Jack A. Fawcett	0.069	0.069
36360	21 C	Isaac J. Bell	0.176	0.058
37087	21 D	Anna A. Nicklaus	0.141	0.010
55483	22 L.A.	Lucille Williams	0.086	0.086
43813	23 L.A.	Ruth Norman	0.053	0.053
3577	24 L.A.	Jessie & Janie Parker	0.061	0.061
19402	25 L.A.	Viola & Lawrence L. McDowell	0.086	0.086
45576 & 15328	26 L.A.	The Commercial Paste Co.	0.410	0.410
7743	27 L.A.	Joe Dattalo	0.102	0.102
1726	28 L.A.	Walter J. Schapter Jr.	0.102	0.102
46188	29 L.A.	William Mundell	0.102	0.102

LAND APPROPRIATION TABLE

AUDITORS PARCEL NO.	ENG'RS PARCEL NO.	OWNERS NAME	ACRES OWNED	ACRES TO BE APPROPRIATED
6189	30 L.A.	James W. Williams Sr.	0.102	0.102
56950	31 L.A.	Andrew Young et al.	0.205	0.205
9409	32 L.A.	Arra Properties Inc.	0.287	0.287
22704 & 42958	33 L.A.	Indianapolis Paper Stock Co.	0.214	0.098
22704 & 42958	33 W.A.	Indianapolis Paper Stock Co.	0.214	0.051
10969	34 L.A.	Jason Corp.	0.107	0.107
293	35 L.A.	Thekla Albanese	0.107	0.107
54470 & 54468	36 L.A.	Emma A. Boyd	0.214	0.214
54467	37 L.A.	Gus Pantreftakis	0.116	0.116
45633	38 L.A.	Gus Pantreftakis	0.071	0.071
21232	39 L.A.	Nellie Sheaf	0.118	0.118
23088	39A-L.A.	Iva R. & James G. Roberts	0.115	0.041
10271	40 L.A.	Clarence R. Johnson Tr.	0.055	0.055
46361	41 L.A.	Leon J. Turner	0.053	0.053
37128	42 L.A.	Robert W. Anderson	0.053	0.053
54313	43 L.A.	Etta E. West	0.028	0.028
8354	44 L.A.	Joe Swartz	0.024	0.024
30225	45 L.A.	Emma E. Moss	0.031	0.031
16273	46 L.A.	Franklin Inv. Realty Co.	0.030	0.030
2996	47 L.A.	Alfred J. Meister	0.046	0.046
35491	48 L.A.	Eddie & Mary J. Brown	0.107	0.107
1267	49 L.A.	Florice J. Reeb et al.	0.107	0.107
66865	50 L.A.	Methodist Union Col. Dist.	0.107	0.107
46211 to 46124	51 L.A.	Leon E. Cohen	0.427	0.427
46789 & 46210	52 L.A.	Sara & Milton Berman	0.107	0.107
42798	53 L.A.	Bernadino Petrella	0.107	0.107
63663 & 11057	54 L.A.	Eva P. Francis et al.	0.107	0.107
4741	55 L.A.	Cora L. Brewer	0.054	0.054
8252	55A-L.A.	Francis Massenelli	0.054	0.054
25499	56 L.A.	Frank M. Judge	0.054	0.054
26998	56A-L.A.	Ulysses G. Young	0.031	0.031
44609	56B-L.A.	Donald & Thelma Terry	0.023	0.023
28568	57 L.A.	Angelo Vitale	0.080	0.080
45475	58 L.A.	Alphonso Vitale	0.180	0.180
8250	59 L.A.	Mitchel D. Cohen	0.151	0.151
28394	60 L.A.	Rufas J. Copeland	0.046	0.046
28314	61 L.A.	Sultana Kilberis	0.185	0.185
9451 & 9452	62 L.A.	Mary E. Cox	0.086	0.086
5298	63 L.A.	H.L. Mayne	0.043	0.043
3200	63A-L.A.	Clayton McGleary	0.043	0.043
25445 & 25446	64 L.A.	Carl L. Brown		
25448	"	"	0.129	0.129
52599	65 L.A.	Elizabeth Scott et al.	0.043	0.043
22649	66 L.A.	Esther Marr	0.043	0.043
25447	67 L.A.	W.E. Benua	0.043	0.043
25444	67A-L.A.	Parc Inc.	0.061	0.061
33123	68 L.A.	M.H. Burnstine	0.260	0.260
53115	69 L.A.	John & Concetta Rotondo	0.107	0.107

LAND APPROPRIATION TABLE

AUDITORS PARCEL NO.	ENG'RS PARCEL NO.	OWNERS NAME	ACRES OWNED	ACRES TO BE APPROPRIATED
53794	70 L.A.	Mary E. Barr	0.054	0.054
622	71 L.A.	The Ohio National Bank of Columbus	0.054	0.054
55569	72 L.A.	C & D Motor Delivery Co.	0.144	0.144
41545	73 L.A.	John F. & Edna B. Polsey	0.144	0.144
25438	74 L.A.	Judge & Anna J. McBride	0.144	0.144
54586	74A-L.A.	Perry D. & Etta West	0.144	0.144
54193	75 L.A.	C & D Motor Delivery Co.	0.578	0.578
284 & 12989	76 L.A.	The Bethel Baptist Church	0.135	0.135
25443	77 L.A.	W.E. Benua Tr.	0.135	0.135
11489	78 L.A.	John Guy	0.091	0.091
11056	79 L.A.	Mary S. Smith & Walter R. Souder	0.091	0.091
3155	80 L.A.	Walco Inc.	0.091	0.091
12755	81 L.A.	Anna M. Woodford	0.091	0.091
12754	82 L.A.	Lucille Scheff	0.091	0.091
45389	83 L.A.	Ella Hawkins	0.084	0.084
12688	83A-L.A.	Bridger Driscoll	0.008	0.008
1968	84 L.A.	Frank Nigro	0.091	0.091
31264	85 L.A.	Walter & Annabelle Johnson	0.091	0.091
3467	86 L.A.	Ava L. Aldrich & Mark Lonniss	0.090	0.090
3471	87 L.A.	Louise Birch	0.090	0.090
6044	88 L.A.	Lucille H. Hicks	0.090	0.090
3473	89 L.A.	Mitchel C. Frazier	0.055	0.055
3538	89A-L.A.	Mitchel & Elizabeth Frazier	0.055	0.055
49584	90 L.A.	Harrison M. Bundy	0.097	0.097
11583	91 L.A.	H.L. Mayne	0.097	0.097
40383	92 L.A.	Ivan Bayles	0.101	0.101
39159	93 L.A.	Freda P. & Morris V. Clevenger	0.101	0.101
44616	94 L.A.	Margaret Shapter	0.057	0.057
25451	95 L.A.	Gilbert E. Mason	0.046	0.046
22366	96 L.A.	Oscar B. Valentine & Rebecca Brown	0.046	0.046
9367 & 15544 & 15545	97 L.A.	Ellen Dodson		
2474	97A-L.A.	"	0.299	0.299
11941 & 24219	98 L.A.	F. Spira et al.	0.097	0.097
32007	99 L.A.	"	0.184	0.184
32006	100 L.A.	Harrison & Clara Huston	0.046	0.046
11940	101 L.A.	Amanda Jones & et al.	0.046	0.046
32005	101A-L.A.	F. Spira et al. Tr.	0.046	0.046
46047	102 L.A.	Herman Stevens	0.046	0.046
51848	102A-L.A.	Isaac J. & Vivian G. Bell	0.112	0.112
50181	103 L.A.	Property Rentals Inc.	0.112	0.112
50062	104 L.A.	Vivian G. Bell	0.056	0.056
6599	105 L.A.	Henry N. Smith	0.056	0.056
9070 & 9071	106 L.A.	Mary Harper et al.	0.092	0.092
31067	107 L.A.	Oakland Realty Co.		
53459	"	"	0.243	0.243
53458	108 L.A.	Angeline Massanella	0.082	0.082
1442	109 L.A.	Angelo & Emmacolata Collet	0.081	0.081
36167	110 L.A.	Rocco & Guiseppina Leonardo	0.081	0.081
7874	111 L.A.	Fay H. Smith	0.092	0.092
18945	112 L.A.	Alfred Loreti	0.112	0.112
44745	113 L.A.	Harry E. Stinson	0.209	0.209
	114 L.A.	Alfred Loreti	0.104	0.104
	115 L.A.	Frederick C. Schott	0.104	0.104

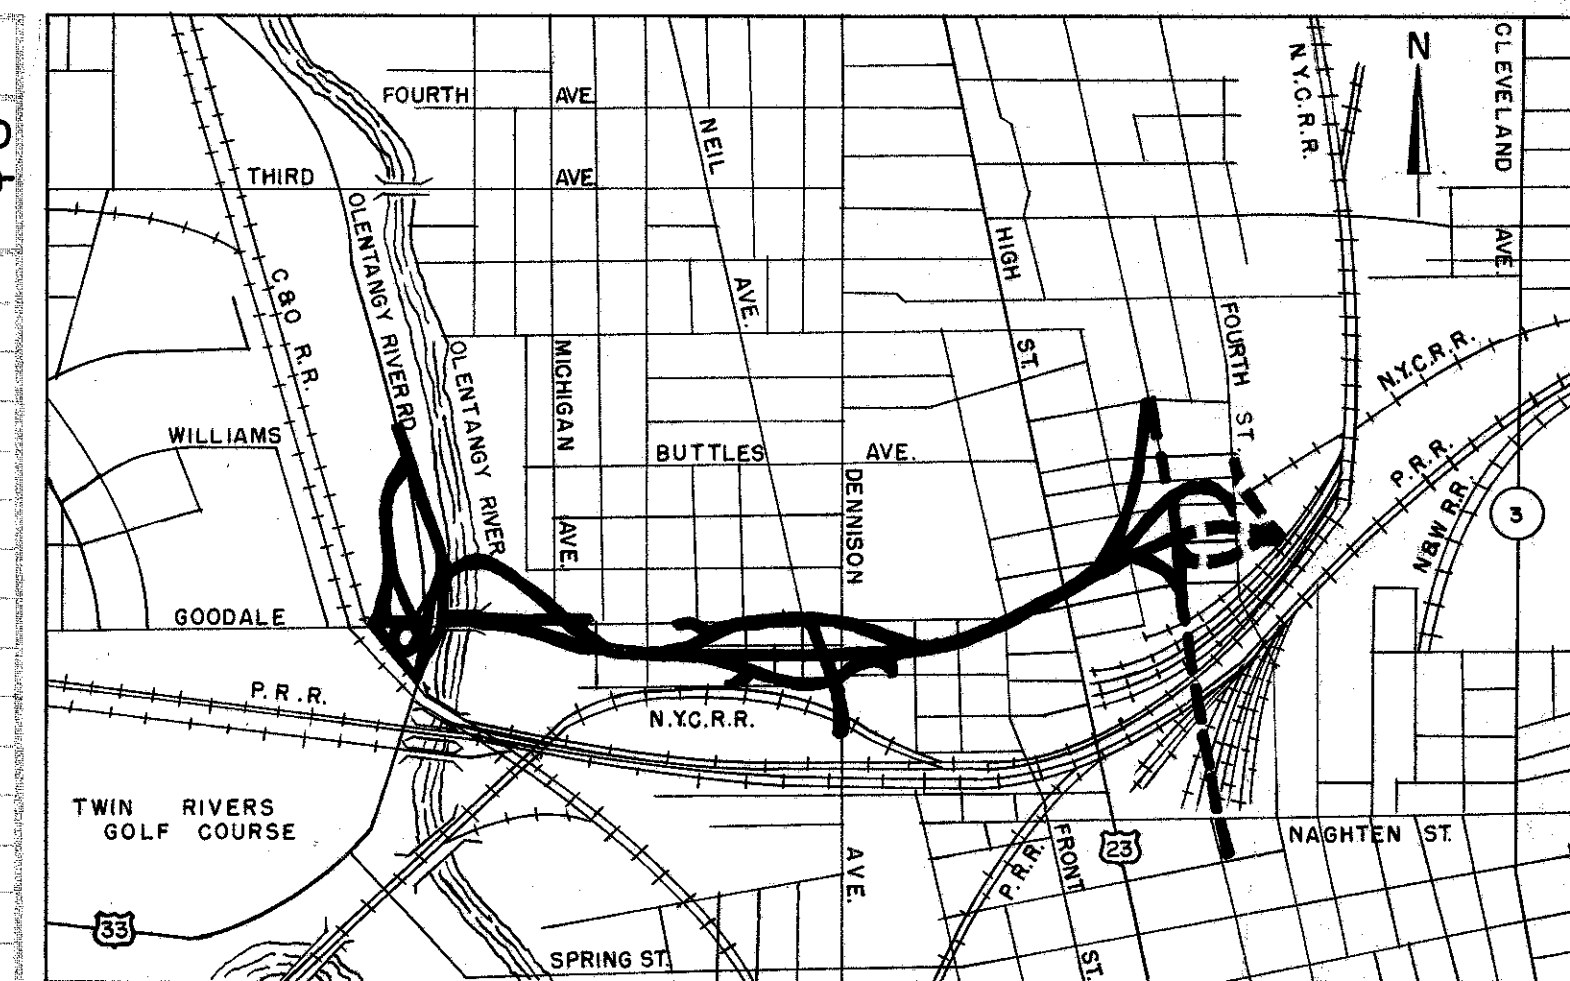

LOCATION PLAN
PORTION TO BE IMPROVED
STATE HIGHWAYS
CITY STREETS
DETOURS

APPROVED *[Signature]*
DATE 12-17-56 FRANKLIN COUNTY DEPUTY ENGINEER

APPROVED *[Signature]*
DATE 12-17-56 FRANKLIN COUNTY ENGINEER

APPROVED *[Signature]*
DATE 12-17-56 BOARD OF FRANKLIN COUNTY COMMISSIONERS

PLANS PREPARED BY
ALDEN E. STILSON & ASSOCIATES, LIMITED
CONSULTING ENGINEERS
245 NORTH HIGH STREET
COLUMBUS, OHIO

RECOMMENDED FOR APPROVAL *[Signature]*
DATE 12-10-1956

LAND APPROPRIATION TABLE					LAND APPROPRIATION TABLE					LAND APPROPRIATION TABLE					LAND APPROPRIATION TABLE				
AUDITORS PARCEL NO.	ENG'RS PARCEL NO.	OWNERS NAME	ACRES OWNED	ACRES TO BE APPROPRIATED	AUDITORS PARCEL NO.	ENG'RS PARCEL NO.	OWNERS NAME	ACRES OWNED	ACRES TO BE APPROPRIATED	AUDITORS PARCEL NO.	ENG'RS PARCEL NO.	OWNERS NAME	ACRES OWNED	ACRES TO BE APPROPRIATED	AUDITORS PARCEL NO.	ENG'RS PARCEL NO.	OWNERS NAME	ACRES OWNED	ACRES TO BE APPROPRIATED
7215	116 L.A.	David Cassidy Sr.	0.104	0.104	5992	159 L.A.	B. F. Cline	0.156	0.156	10502	222 L.A.	John Williams et al.	0.086	0.086	38406	277 L.A.	Wirick Realty Co.	0.152	0.152
14380	117 L.A.	Issac J. Bell	0.104	0.104	51486	160 L.A.	D. Spira Ltd.	0.075	0.075	51638	223 L.A.	Ferdinando Salvatore	0.115	0.115	40550	278 L.A.	David W. & Bessie B. Spencer	0.071	0.071
43400	118 L.A.	Deamira Salvatore	0.104	0.104	37927	161 L.A.	Angela M. Rotola	0.116	0.116	53323	224 L.A.	Clarence Hollingshead	0.115	0.115	50957	279 L.A.	The Sharon Realty Co.	0.071	0.071
13458 & 13457	119 L.A.	Fay H. Smith	0.209	0.209	54403	162 L.A.	Adaline S. Minner	0.119	0.119	30372	225	Salvation Army	0.114	0.046	8966	280 L.A.	Jeanette Josephson	0.141	0.141
8923	120 L.A.	The Standard Oil Co.	0.164	0.164	30780	163 L.A.	Lucille Irvin	0.119	0.119	26519 & 226		Mae Church		0.630					
52076 & 52077	121 L.A.	Caterina Catiquiri	0.164	0.164	55890	164 L.A.	Charles A. & Lucille W. Slade	0.193	0.193	28288	"	" " "	0.114	0.014					
50960	122 L.A.	John & Sara Katz	0.096	0.096	36563	168 L.A.	Pickwick Holding Co.	0.121	0.121	57380	227	Richard G. Morgan	0.057	0.011					
25176	123 L.A.	N. A. Albanese	0.117	0.117	41908	169 L.A.	Cossett Hempstead	0.121	0.121	10474 & 228		M. Calaway & H. Moriarity							
40215	124 L.A.	Nicholas A. Albanese	0.100	0.100	13609	170 L.A.	Carmin R. & Rose Agriesti	0.121	0.121	25256	"	" " "	0.271	0.012					
40250	125 L.A.	Ignazio & Rosa Pinzone	0.134	0.134	42157	171 L.A.	Helen E. Roberts	0.121	0.121	35962	229 L.A.	Earl E. Bright	0.098	0.098					
23163	126 L.A.	Mattie Huffman	0.117	0.117	50770	172 L.A.	Joseph L. & Marjorie Graham	0.121	0.121	9500	230 L.A.	Eleanor M. Brands	0.098	0.098					
54404	127 L.A.	Giuseppe & Marie Penzone	0.117	0.117	44817	173 L.A.	Cypress Realty Co.	0.121	0.121	12406 & 231 L.A.		Margaret C. Weisent							
25184	128 L.A.	Zoe Realty Co.	0.117	0.117	39014	174 L.A.	Park View Hotel Co.	0.241	0.241	18236	"	" " "	0.218	0.218					
26979	129 L.A.	Angela M. Rotolo	0.121	0.121	44818	175 L.A.	Nettie G. Martindill	0.172	0.172	4708	232 L.A.	May Tolpen & A.H. Berliner	0.054	0.054					
38736	130 L.A.	Margaret Priore	0.121	0.121	5379	176 L.A.	Elizabeth G. Brumbaugh	0.172	0.172	3849	233 L.A.	Nona Jeter & Lee Cumberland	0.054	0.054					
9055	131 L.A.	Carrie E. Sanderson	0.112	0.112	13610	177 L.A.	Pearl A. Fogle	0.172	0.172	20399	234 L.A.	Pearl A. Hawk	0.109	0.109					
35408	132 L.A.	Irene E. Moore	0.129	0.129	9650	178 L.A.	Forbes B. Lampman	0.172	0.172	20834	235 L.A.	Edna R. McCleary	0.109	0.109					
11939 & 2421	133 L.A.	F. Spira et al.	0.101	0.101	52073	179 L.A.	Ruth E. Lewis (L.E.)	0.344	0.344	28697	236 L.A.	Mary & Frank Binford	0.054	0.054					
40398	133A-L.A.	Dorothy Spira Tr.	0.034	0.034	21463	180 L.A.	Robert G. Hexter	0.116	0.116	57824	237 L.A.	R & W Realty Co.	0.052	0.052					
454	134 L.A.	Weinman Pump Mfg. Co.	0.061	0.061	23860	181 L.A.	William O. & Flora L. Broddie	0.119	0.119	36060	238 L.A.	Roscoe & Lucille Seals	0.112	0.112					
6255	135 L.A.	Charles L. Dolle Jr.	0.061	0.061	37487	182 L.A.	Angela M. Rotolo	0.116	0.116	37397	239 L.A.	Albert H. & Lean Zeallear	0.109	0.109					
42123	135A-L.A.	Weinman Pump Mfg. Co.	0.061	0.041	2275	183 L.A.	Violet M. & Norman M. Taylor	0.119	0.119	17724 & 240 L.A.		Reta G. & Orvis B. Hills							
39251 & 39251	136 L.A.	Weinman Pump Mfg. Co.	0.200	0.140	37486	184 L.A.	Walter J. Shapter	0.105	0.105	42248 & "		" " " " "							
8919 & 52288 & 3940	136A-L.A.	F. Spira et al. Tr.	0.202	0.202	39620	186 L.A.	Hammer Haft Builders Inc.	0.790	0.430	42298	"	" " " " "	0.327	0.327					
8911	137 L.A.	Laura J. Connell	0.061	0.061	3120	187	The Evangelismo Tis Theotakan Greek Orthodox Church	0.161	0.076	38501	241 L.A.	Savannah Hayes	0.109	0.109					
41246 & 42943	138 L.A.	Weinman Pump Mfg. Co.	0.122	0.122	39410	188 L.A.	Columbus I.O.O.F. Temple Co.	0.346	0.241	18479	242 L.A.	Freda Z. Noethlich	0.109	0.109					
25439	139 L.A.	Judge & Ann J. McBride	0.064	0.064	17973	189 L.A.	Flippo Baldassarro	0.398	0.348	18503	243 L.A.	Eddie & Rosetta Howard	0.054	0.054					
2499 & 18947	140 L.A.	Weinman Pump Mfg. Co.	0.128	0.128	45569	190 L.A.	Jasper W. Tall	0.039	0.039	53312	244 L.A.	John N. Carter	0.054	0.054					
54167	141 L.A.	Weinman Pump Mfg. Co.	1.019	0.226	30503	191 L.A.	Ora. B. Main	0.039	0.039	49976	245 L.A.	Lucy Fields	0.083	0.083					
49309 & 49310	142 L.A.	Buckeye Tent Awning & Mfg. Co.	0.226	0.226	11188	192 L.A.	E. Graham Denmead	0.039	0.039	49975	246 L.A.	Herber R & Mary A. Deckard	0.038	0.038					
8693	143 L.A.	Edward J. Cassidy	0.226	0.226	22291	193 L.A.	Andrew McLaughlin	0.077	0.077	22492	247 L.A.	City National Bank & Trust	0.043	0.043					
73	144 L.A.	Charles E. Leist	0.113	0.113	53515	194 L.A.	Matina T. Golemes	0.039	0.039	53619	248 L.A.	Joe S. Dickerson & Lillie Batman	0.054	0.054					
4576	145 L.A.	James H. Carmen	0.113	0.113	55892	196 L.A.	Lillian G. Foeller	0.078	0.078	9330 & 249 L.A.		George Alex							
9948	146 L.A.	James Carmen	0.043	0.043	15639	197 L.A.	James M. & Catherine Cooney	0.037	0.037	11943	"	" " "	0.163	0.163					
4719 & 8924 & 10873	147 L.A.	Charles L. & Donald M. Sweazy	0.145	0.145	17973	198 L.A.	Flippo Baldassarro	0.047	0.047	35497	250 L.A.	Petranelia Yanulaytis	0.109	0.109					
5556	147A-L.A.	Buckeye Tent Awning & Mfg. Co.	0.116	0.116	52100	199 L.A.	Stone Grill Co.	0.132	0.132	15313	251 L.A.	Martha M. Keller	0.109	0.109					
38169	148 L.A.	Orville S. Osgood	0.107	0.107	17465	200 L.A.	Dale Workman	0.193	0.193	35493	252 L.A.	Bessie J. Morgan	0.054	0.054					
49874 & 15376	149 L.A.	Perry Okey	0.314	0.314	53118	201 L.A.	Henrietta W. Newell	0.165	0.165	43476	253 L.A.	Jo Ann Ingram	0.054	0.054					
66611	150 L.A.	Ohio Fuel Gas Co.	0.017	0.017	53117	202 L.A.	The Joy Realty Co.	0.083	0.083	4751	254 L.A.	Oliver & Cora Zimmerman	0.109	0.109					
9453	151 L.A.	Henriette Corrodi	0.107	0.107	38464	203 L.A.	Harry B. Huston	0.082	0.082	4752	255 L.A.	Edgel & Haley Sexton	0.109	0.109					
10967	152	The General Installation Co.	0.202	0.063	50836	204 L.A.	Margaret Robbins	0.115	0.115	8117	256 L.A.	Helen V. Coady	0.130	0.130					
10967	152A-WA.	The General Installation Co.	0.202	0.013	3650	205 L.A.	Grace B. Brunner	0.115	0.115	7332	257 L.A.	George R. Kanellos	0.118	0.118					
22012	153	Cast Stone Co. Inc.	0.141	0.013	28326	206 L.A.	William B. Parthemore	0.057	0.057	16845	258 L.A.	Helen. M. Gallen	0.108	0.108					
13420	154 L.A.	Bernard A. Katz	0.025	0.025	3552	207 L.A.	Charles W. Corbin	0.057	0.057	30932	259 L.A.	Rolly Elkins	0.074	0.074					
53303	155 L.A.	Allen A. & Bernard A. Katz	0.025	0.025	10501	208 L.A.	Clarence & Claudia P. Sims	0.115	0.115	30167	260 L.A.	Joseph Sartori	0.071	0.071					
34931 & 24118	156 L.A.	Flora A. Griffith			50559	209 L.A.	Independent Realty Co.	0.115	0.115	16846	261 L.A.	Helen M. Gallen	0.076	0.076					
24119	"	" " "	0.379	0.379	27189 & 1418	210 L.A.	Fred & Ida Salvatore	0.229	0.229	16703	262 L.A.	Eugene E. McConnell	0.118	0.118					
7629	157 L.A.	Resteree & Clara Surratt	0.143	0.143	52103	211 L.A.	Ferdinando Salvatore	0.280	0.091	49974	263 L.A.	Harvey B. Bailey	0.118	0.118					
11062	158 L.A.	Fannie B. Eley et al.	0.055	0.055	30229	212 L.A.	Clinton E. Lybarger Jr.	0.075	0.075	16272	264 L.A.	Paul Talbot	0.118	0.118					
					3643 & 3644	213 L.A.	Pickwick Holding Co.	0.146	0.146	48774	265 L.A.	Cecelia Stecher et al.	0.118	0.118					
					16844	214 L.A.	Helen M. Gallen et al.	0.099	0.099	8904	266 L.A.	James McMahon	0.118	0.118					
					9074	215 L.A.	Murray City Coal & Ice	0.115	0.115	56840	267 L.A.	Resin M. Woodruff	0.118	0.118					
					22944	216 L.A.	Lee O. & Clyde M. Cochenour	0.115	0.115	268 L.A.		City of Columbus	0.116	0.116					
					25342	217 L.A.	Ford Maintenance Inc.	0.058	0.058	269 L.A.		Leota F. Bachman	0.083	0.083					
					31283	218 L.A.	Theodore D. & Martha A. Morris	0.057	0.057	3164	270 L.A.	Luther Acra	0.064	0.064					
					54466	219 L.A.	Fiery & Ruth Hayes	0.084	0.084	3008	271 L.A.	Edith Walters	0.052	0.052					
					35823	220 L.A.	Filamena Piccolo	0.088	0.088	2858	272 L.A.	Andrew B. Leist	0.083	0.083					
					28328	221 L.A.	James R. Bixby	0.086	0.086	46292	273 L.A.	Clark Prop. Inc.	0.050	0.050					
										15158	274 L.A.	Travious & Resa Fought	0.093	0.093					
										10886	275 L.A.	Carney R. Huntley	0.048	0.048					
										2434	276 L.A.	Mary & Antonio De Franco	0.141	0.141					

Purchased with 3rd. Street Viaduct Plans

FRANKLIN COUNTY
FRA - 3R-15.85
RIGHT OF WAY PLANS
LIMITED ACCESS

CURVE DATA (P1.)
NEIL TRACK RELOC.

PI = 15+11.12
 $\Delta = 19^\circ 50' 30.1''$
 Dc = 10'
 Rc = 513.63'
 Tc = 100.34'
 Lc = 198.42'


CURVE DATA (P12.)
NEIL TRACK RELOC.

PI = 21+94.73
 $\Delta = 24^\circ 07' 20''$
 Dc = 14' (Chord Def)
 Rc = 410.28'
 Tc = 87.66'
 Lc = 172.30'


CURVE DATA (P13.)
NEIL TRACK RELOC.

PI = 24+16.71
 $\Delta = 16^\circ 54' 03''$
 Dc = 14' (Chord Def)
 Rc = 410.28'
 Tc = 80.95'
 Lc = 120.72'

Michigan Ave. Relocation
 Curve Data:
 P.I. = 7+81.89
 $\Delta = 39^\circ 52' 11''$
 D = 13'-0"
 Ls = 150'
 Ts = 235.55'
 Lc = 156.69'
 L = 440.74'

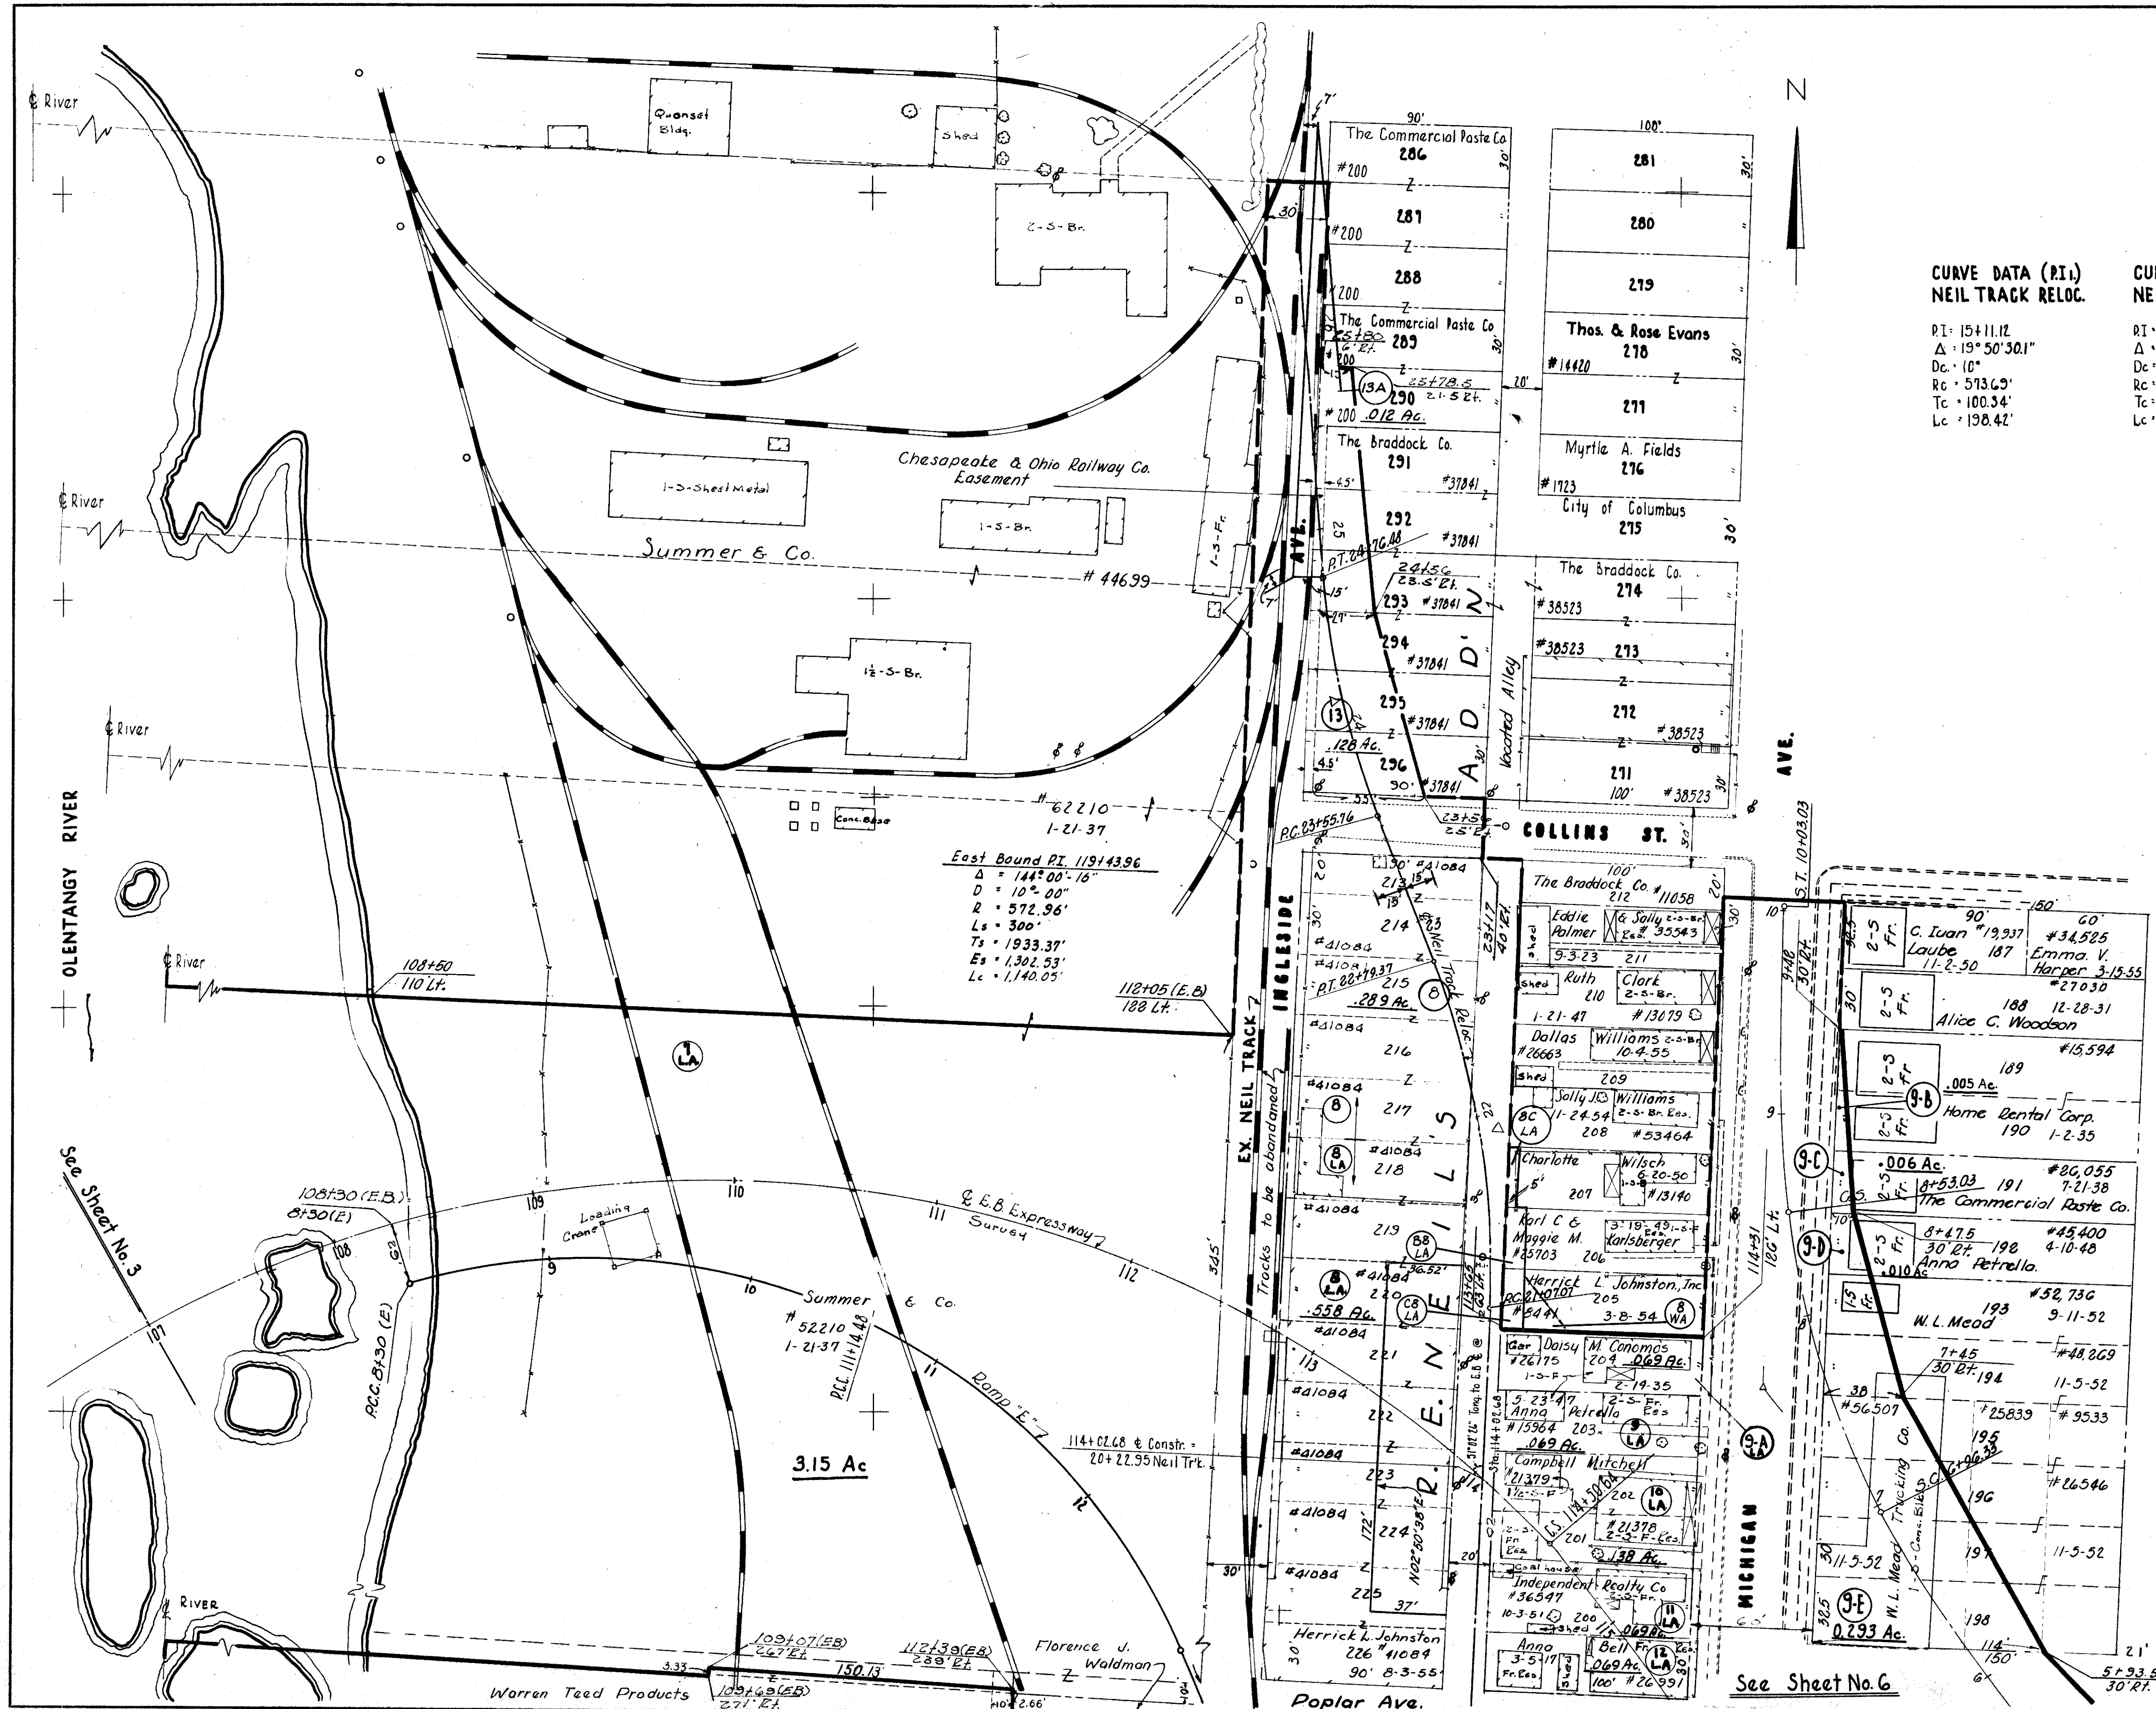

See Sheet No. 6

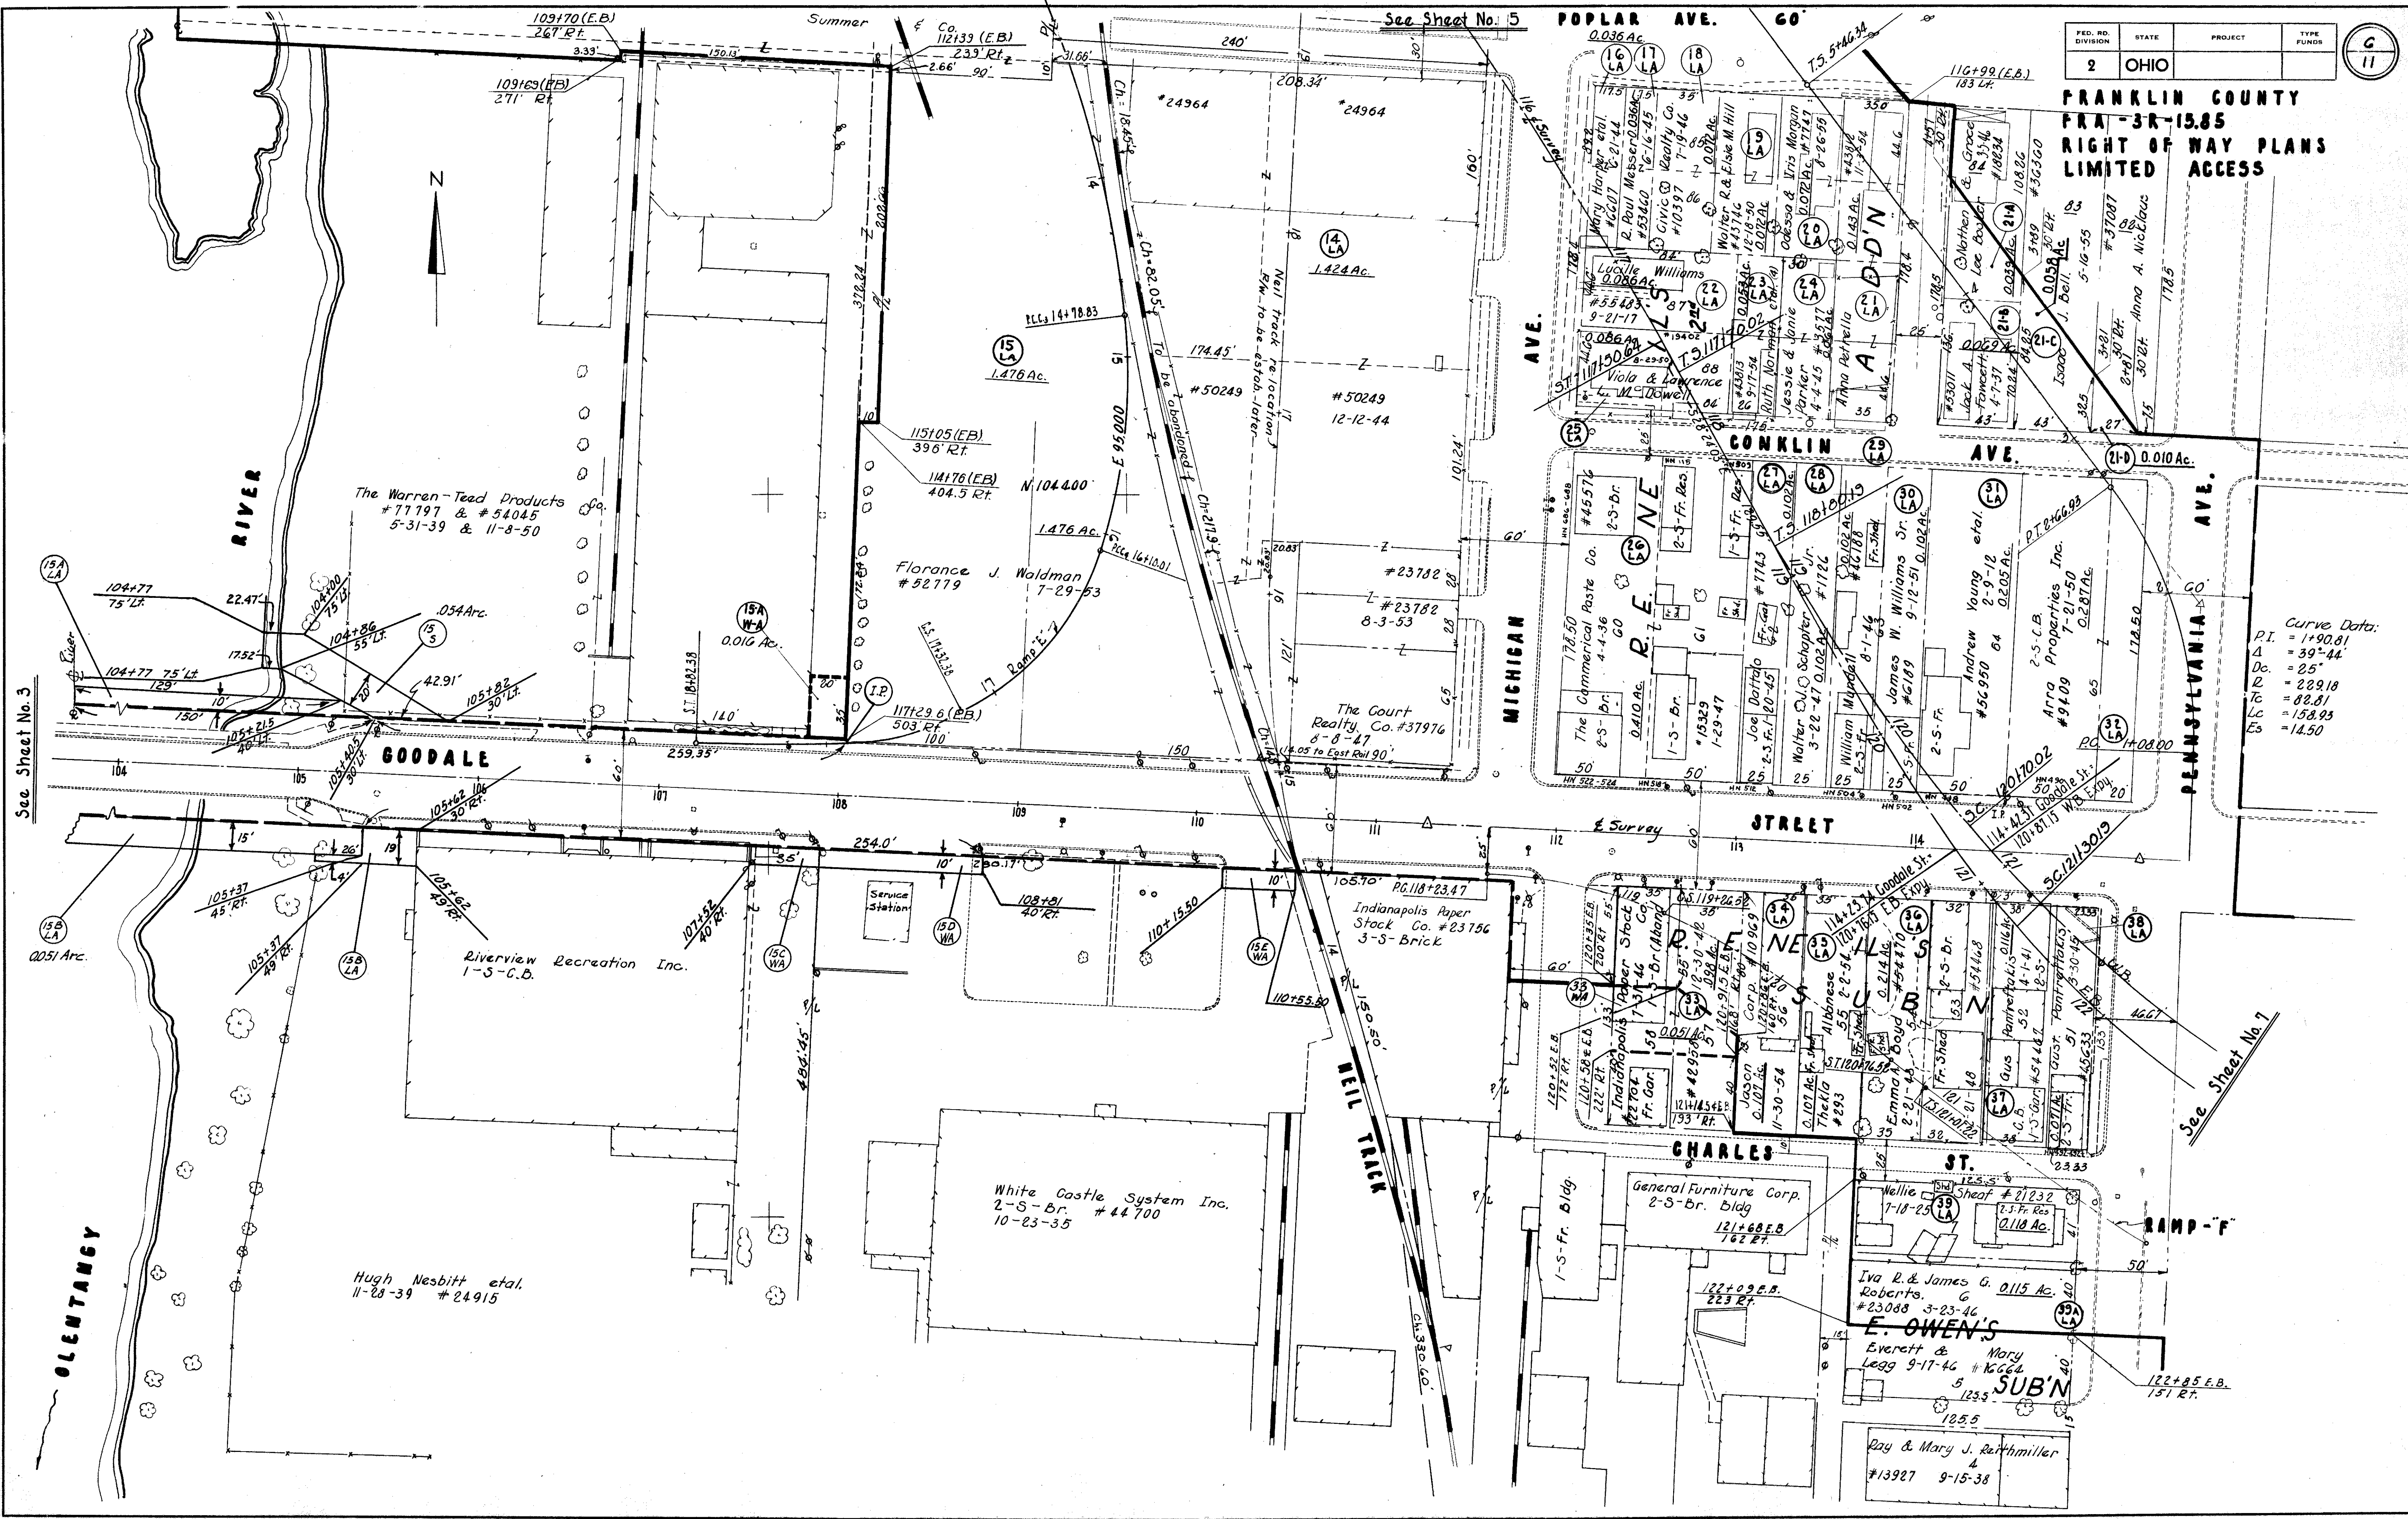

FED. RD. DIVISION	STATE	PROJECT	TYPE FUNDS
2	OHIO		

C

11

FRANKLIN COUNTY
FRA-3R-15.85
RIGHT OF WAY PLANS
LIMITED ACCESS

Curve Data:
PI = 1+90.81
Δ = 39°-44'
Dc = 25'
L = 229.18
Tc = 82.81
Lc = 158.95
Es = 14.50

See Sheet No. 3

See Sheet No. 7

CURVE DATA E.B. LANE
 P.I. Sta. 123+46.81
 $\Delta = 61^{\circ}14'31''$
 $D = 10^{\circ}0'$
 $R = 572.96$
 $L_s = 250$
 $T_s = 466.62$
 $E_s = 98.12$
 $L_c = 362.42$

CURVE DATA W.B. LANE
 P.I. Same as for E.B. Lane
 $\Delta = 61^{\circ}14'31''$
 $D = 8^{\circ}0'$
 $R = 716.20$
 $L_s = 300$
 $T_s = 576.79$
 $E_s = 122.13$
 $L_c = 465.53$

FED. RD. DIVISION	STATE	PROJECT	TYPE FUNDS
2	OHIO		

7
11

FRANKLIN COUNTY
 FRA 3R-15.85
 RIGHT OF WAY PLANS
 LIMITED ACCESS

See Sheet No. 6

Franklin Int. Realty Co.
 4-11-20 #16673

Emma E. Moss
 C-25-54
 #50225
 PENNSYLVANIA AVE.
 S.G. 122+51.22

Isaac J. & Vivian G. Bell
 10-8-43
 #40047

See Sheet No. 8

Oscar B. Valentine &
 Rebecca Brown
 5-22-45 #22366

McCOMB &
 MILLER'S
 SUB'N.

F. Spira et al.
 #11941
 C-9-48
 0.046 Ac

0.046 Ac

0.046 Ac

0.046 Ac

NOTE:
 R/W Plus and Offset taken
 from E.B. Expressway
 except when noted otherwise.


**FRANKLIN COUNTY
FRA 3 - 15.85
RIGHT OF WAY PLANS
LIMITED ACCESS**

CURVE DATA
E.B. Expressway
PI = 135+09.98
Δ = 3° 54' 38"
D = 0° 30'
R = 11,459.16'
Tc = 391.22'
Lc = 182.13'
Es = 6.68'

CURVE DATA
NEIL AVE. EXT.
PI = 10170.53
Δ = 27° 57' 53"
D = 10° 00'
T = 142.67'
R = 572.36'
L = 272.63'
E = 17.48'

CURVE DATA
RAMP "G"
PI = 15+42.73
Δ = 12° 38' 16"
D = 6° 00'
T = 105.74'
R = 554.33'
L = 210.63'
E = 5.84'

CURVE DATA
RAMP "G-G"
Δ = 27° 50' 43"
R = 120'
L = 58.32'
Δ = 111° 40' 18"
R = 25'
L = 48.73'
Δ = 27° 50' 43"
R = 120'
L = 58.32'

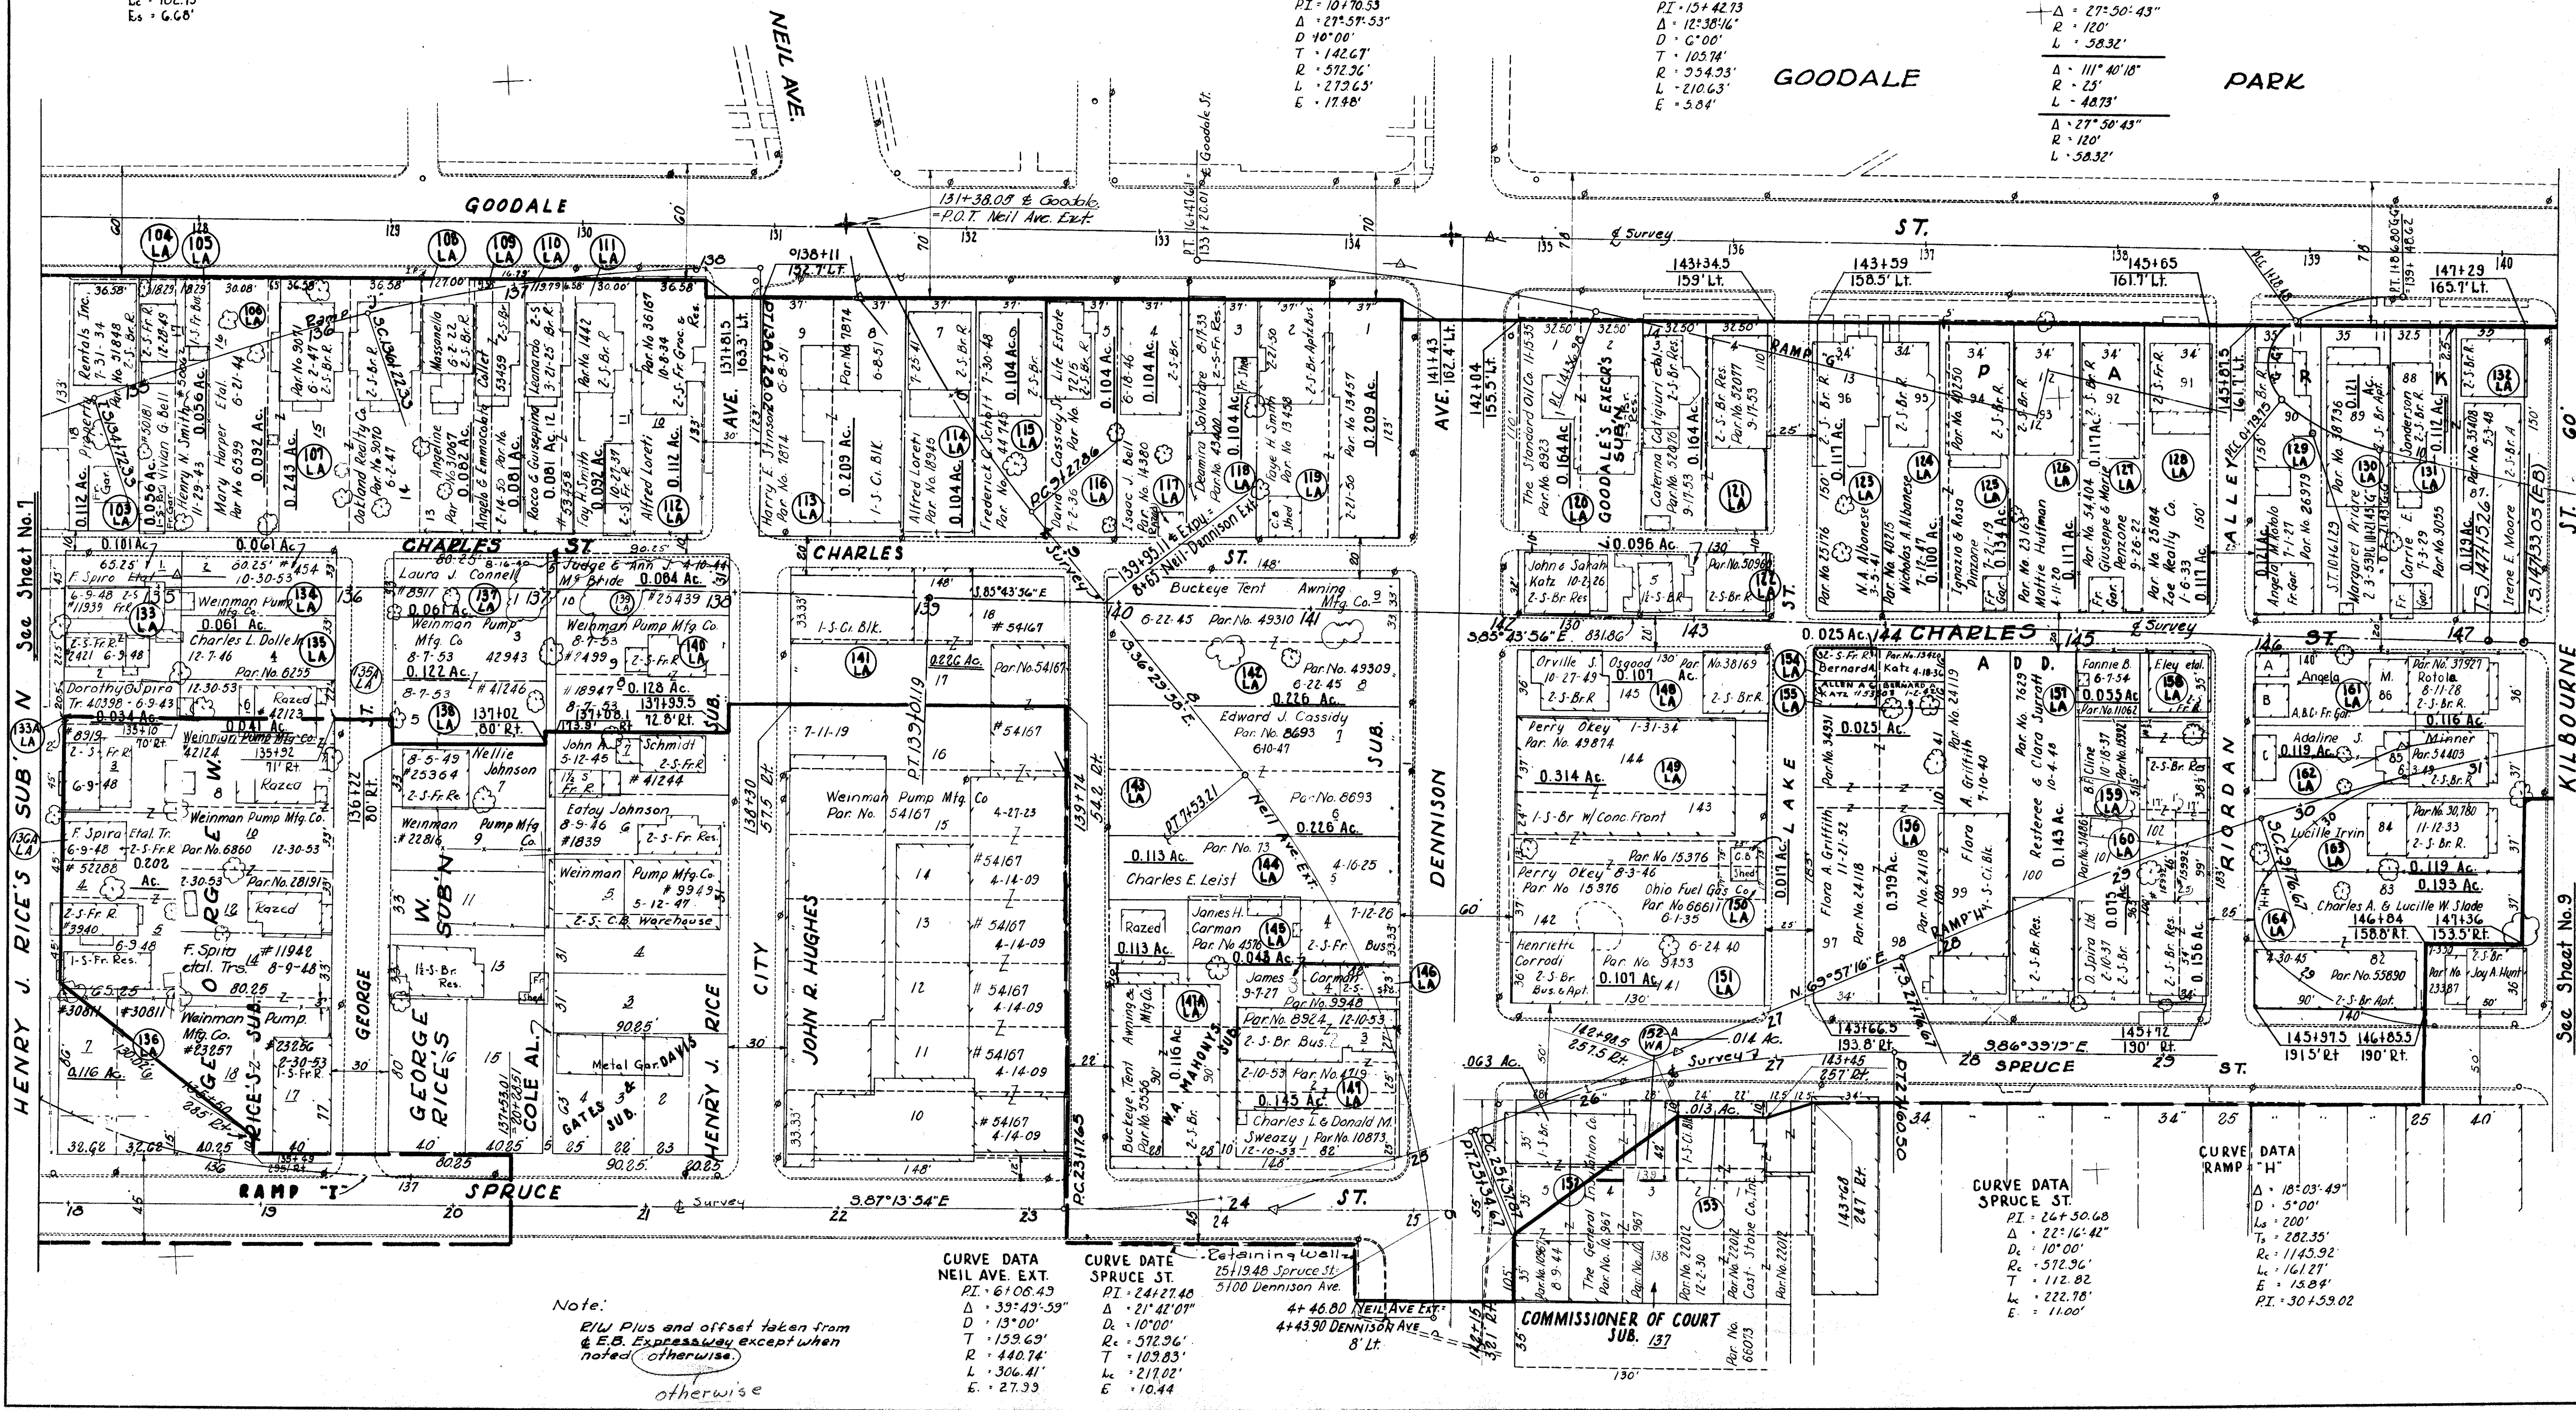

CURVE DATA
NEIL AVE. EXT.
PI = 6108.43
Δ = 39° 43' 53"
D = 13° 00'
T = 159.69'
R = 440.74'
L = 306.41'
E = 27.39'

CURVE DATA
SPRUCE ST.
PI = 24127.40
Δ = 21° 41' 07"
D = 10° 00'
T = 572.96'
R = 572.96'
L = 217.02'
E = 10.44'

CURVE DATA
SPRUCE ST.
PI = 24150.68
Δ = 22° 16' 42"
D = 10° 00'
T = 572.96'
R = 572.96'
L = 217.02'
E = 11.00'

CURVE DATA
RAMP "H"
Δ = 18° 03' 49"
D = 5° 00'
Ls = 200'
Ts = 282.35'
Rc = 1145.92'
Lc = 161.27'
E = 15.84'
PI = 30+59.02


Note:
R/W Plus and offset taken from
& E.B. Expressway except when
noted otherwise.

HENRY J. RICE'S SUB 'N' See Sheet No. 7

See Sheet No. 9

FRANKLIN COUNTY
FRA-3-15.85
RIGHT OF WAY PLANS
LIMITED ACCESS

FRED MICHEL'S
AMENDED PLAT
OF CAPITAL UNIV.
SUB'N.

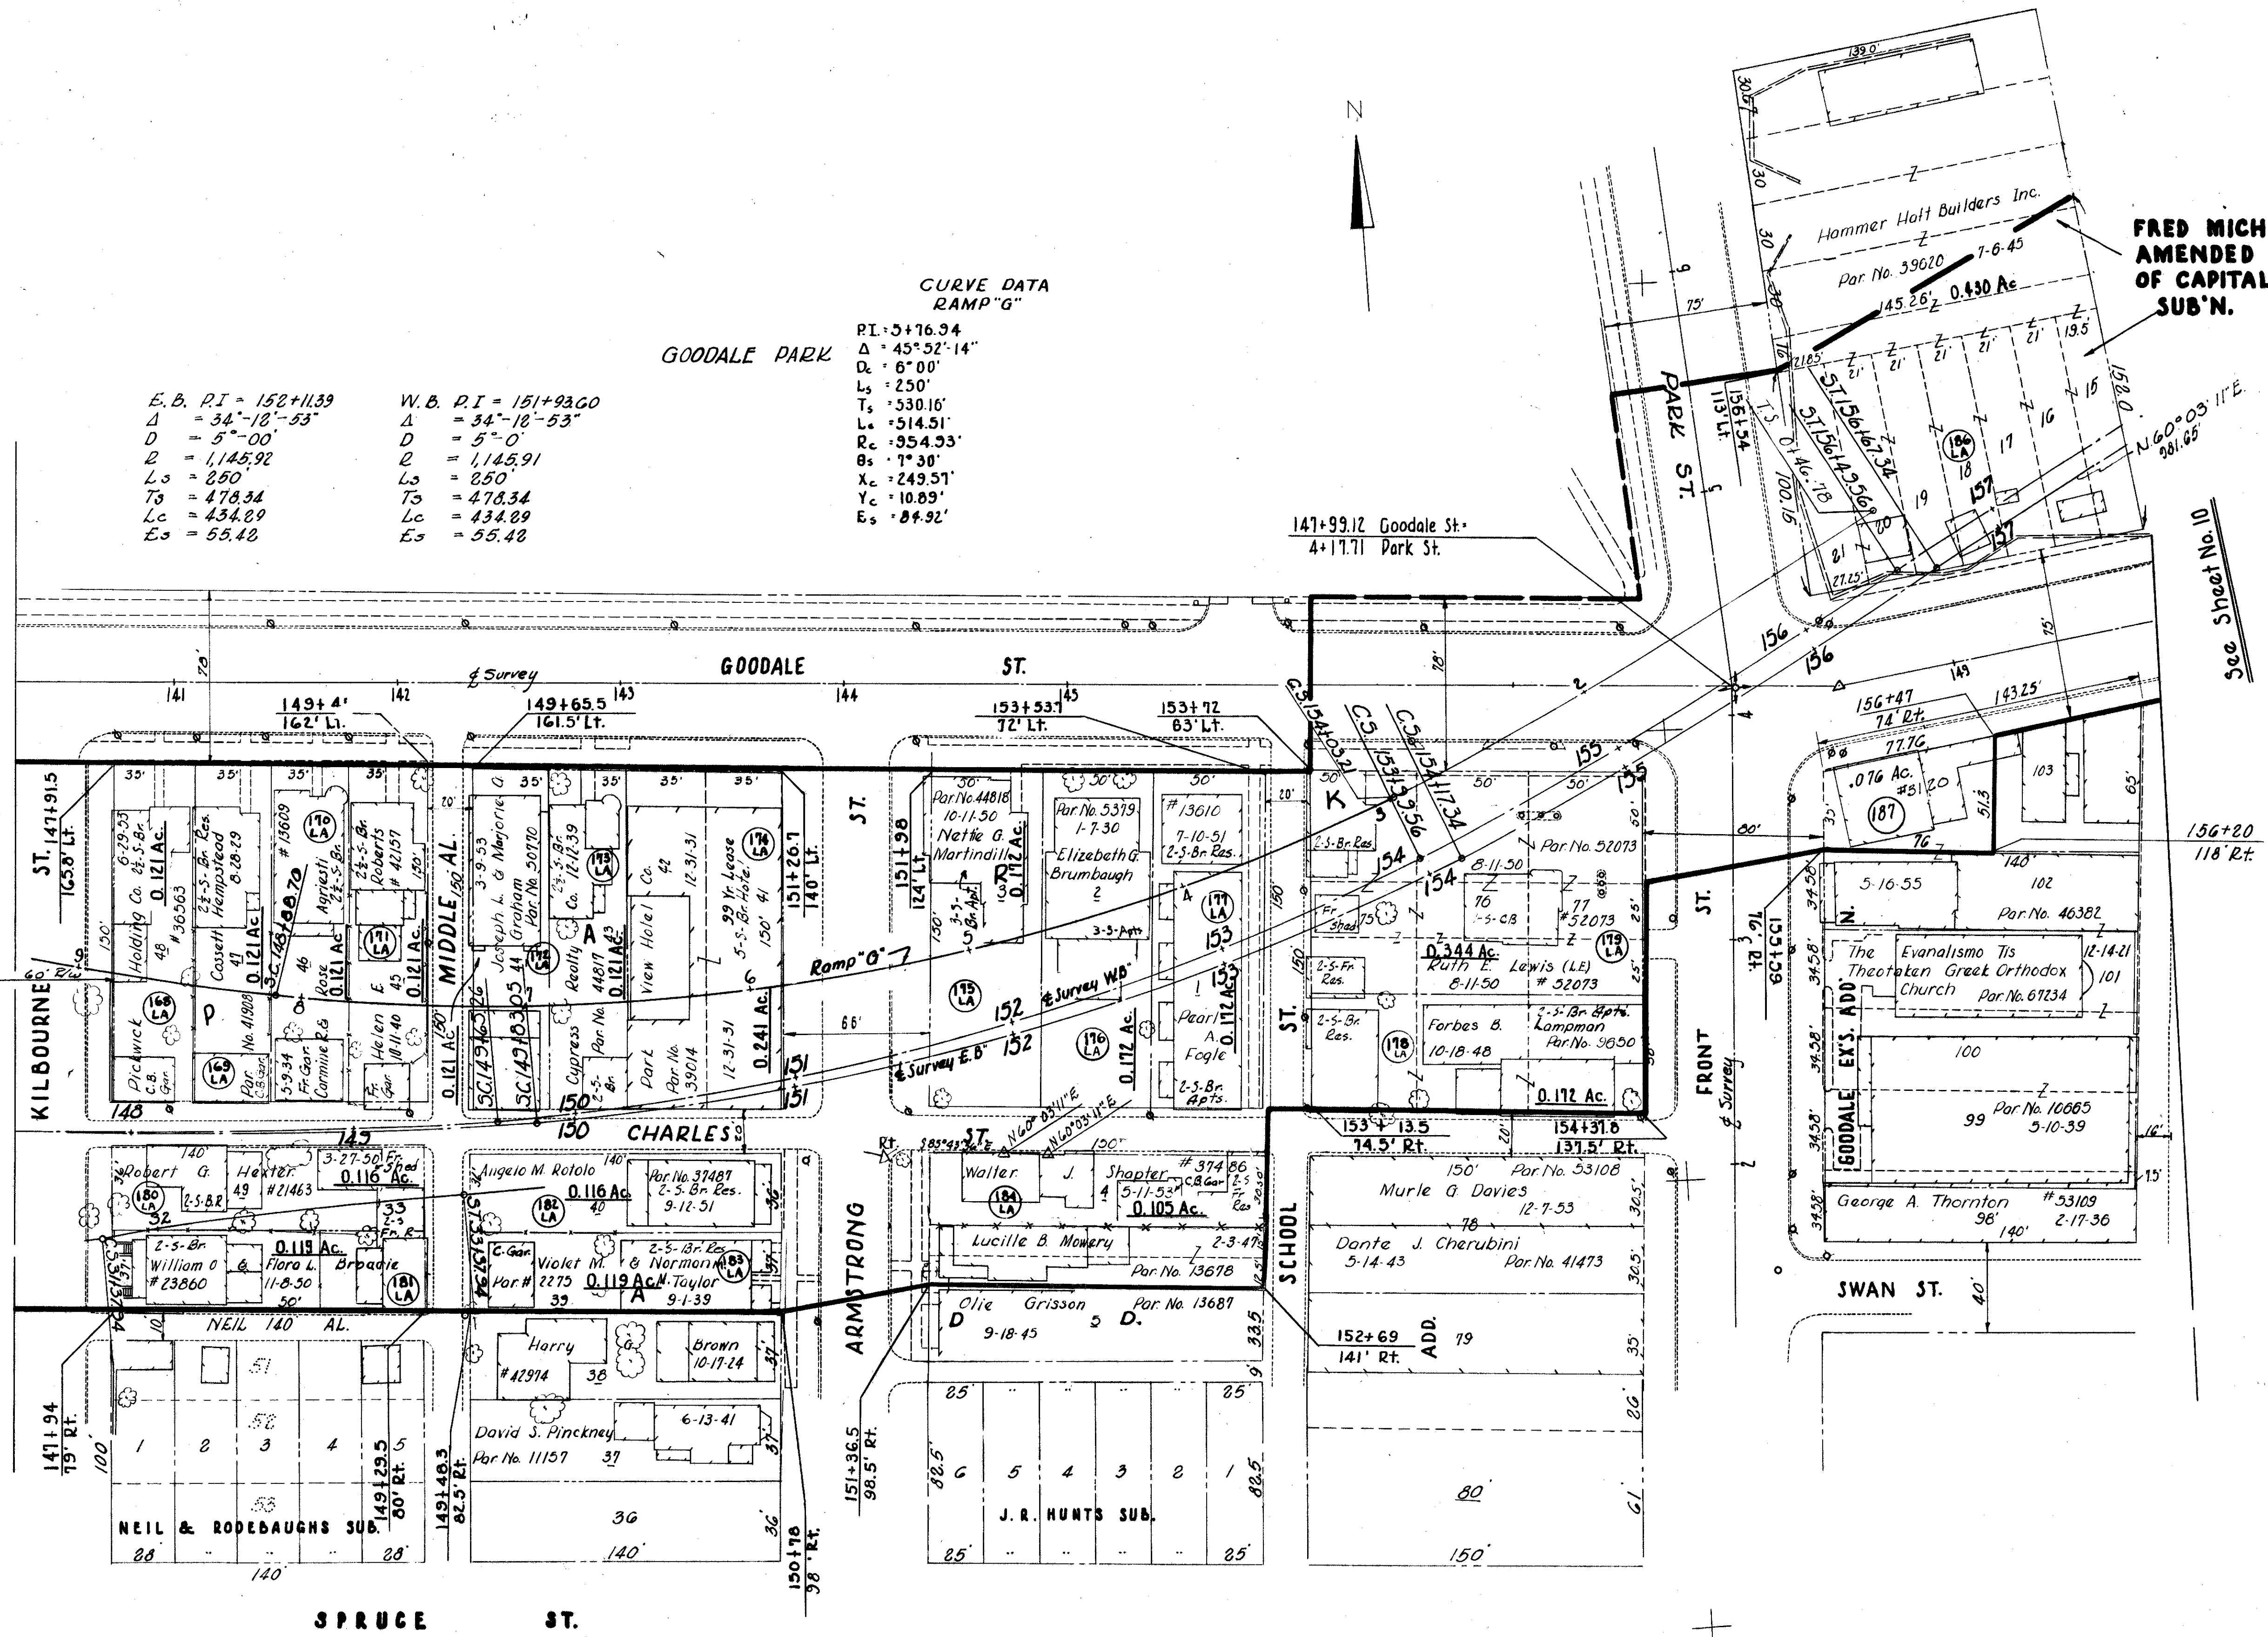

E.B. PI = 152+11.39
Δ = 34°-18'-53"
D = 5°-00"
L = 1,145.92
Ls = 250
Ts = 478.34
Lc = 434.89
Es = 55.48

W.B. PI = 151+93.60
Δ = 34°-18'-53"
D = 5°-00"
L = 1,145.91
Ls = 250
Ts = 478.34
Lc = 434.89
Es = 55.48

GOODALE PARK
CURVE DATA
RAMP "G"

PI = 5+76.34
Δ = 45°-52'-14"
D = 6°-00"
Ls = 250'
Ts = 530.16'
Lc = 514.51'
Rc = 354.53'
Bs = 7°-30'
Xc = 249.51'
Yc = 10.89'
Es = 84.92'

147+99.12 Goodale St.
4+17.71 Park St.


See Sheet No. 10

See Sheet No. 8

Note:
E/W Plus and offset taken from
E.B. Expressway except when
other wise noted.

FRANKLIN COUNTY
FRA 3 15.85
RIGHT OF WAY PLANS
LIMITED ACCESS
ST 6154.78

See Sheet No. 10

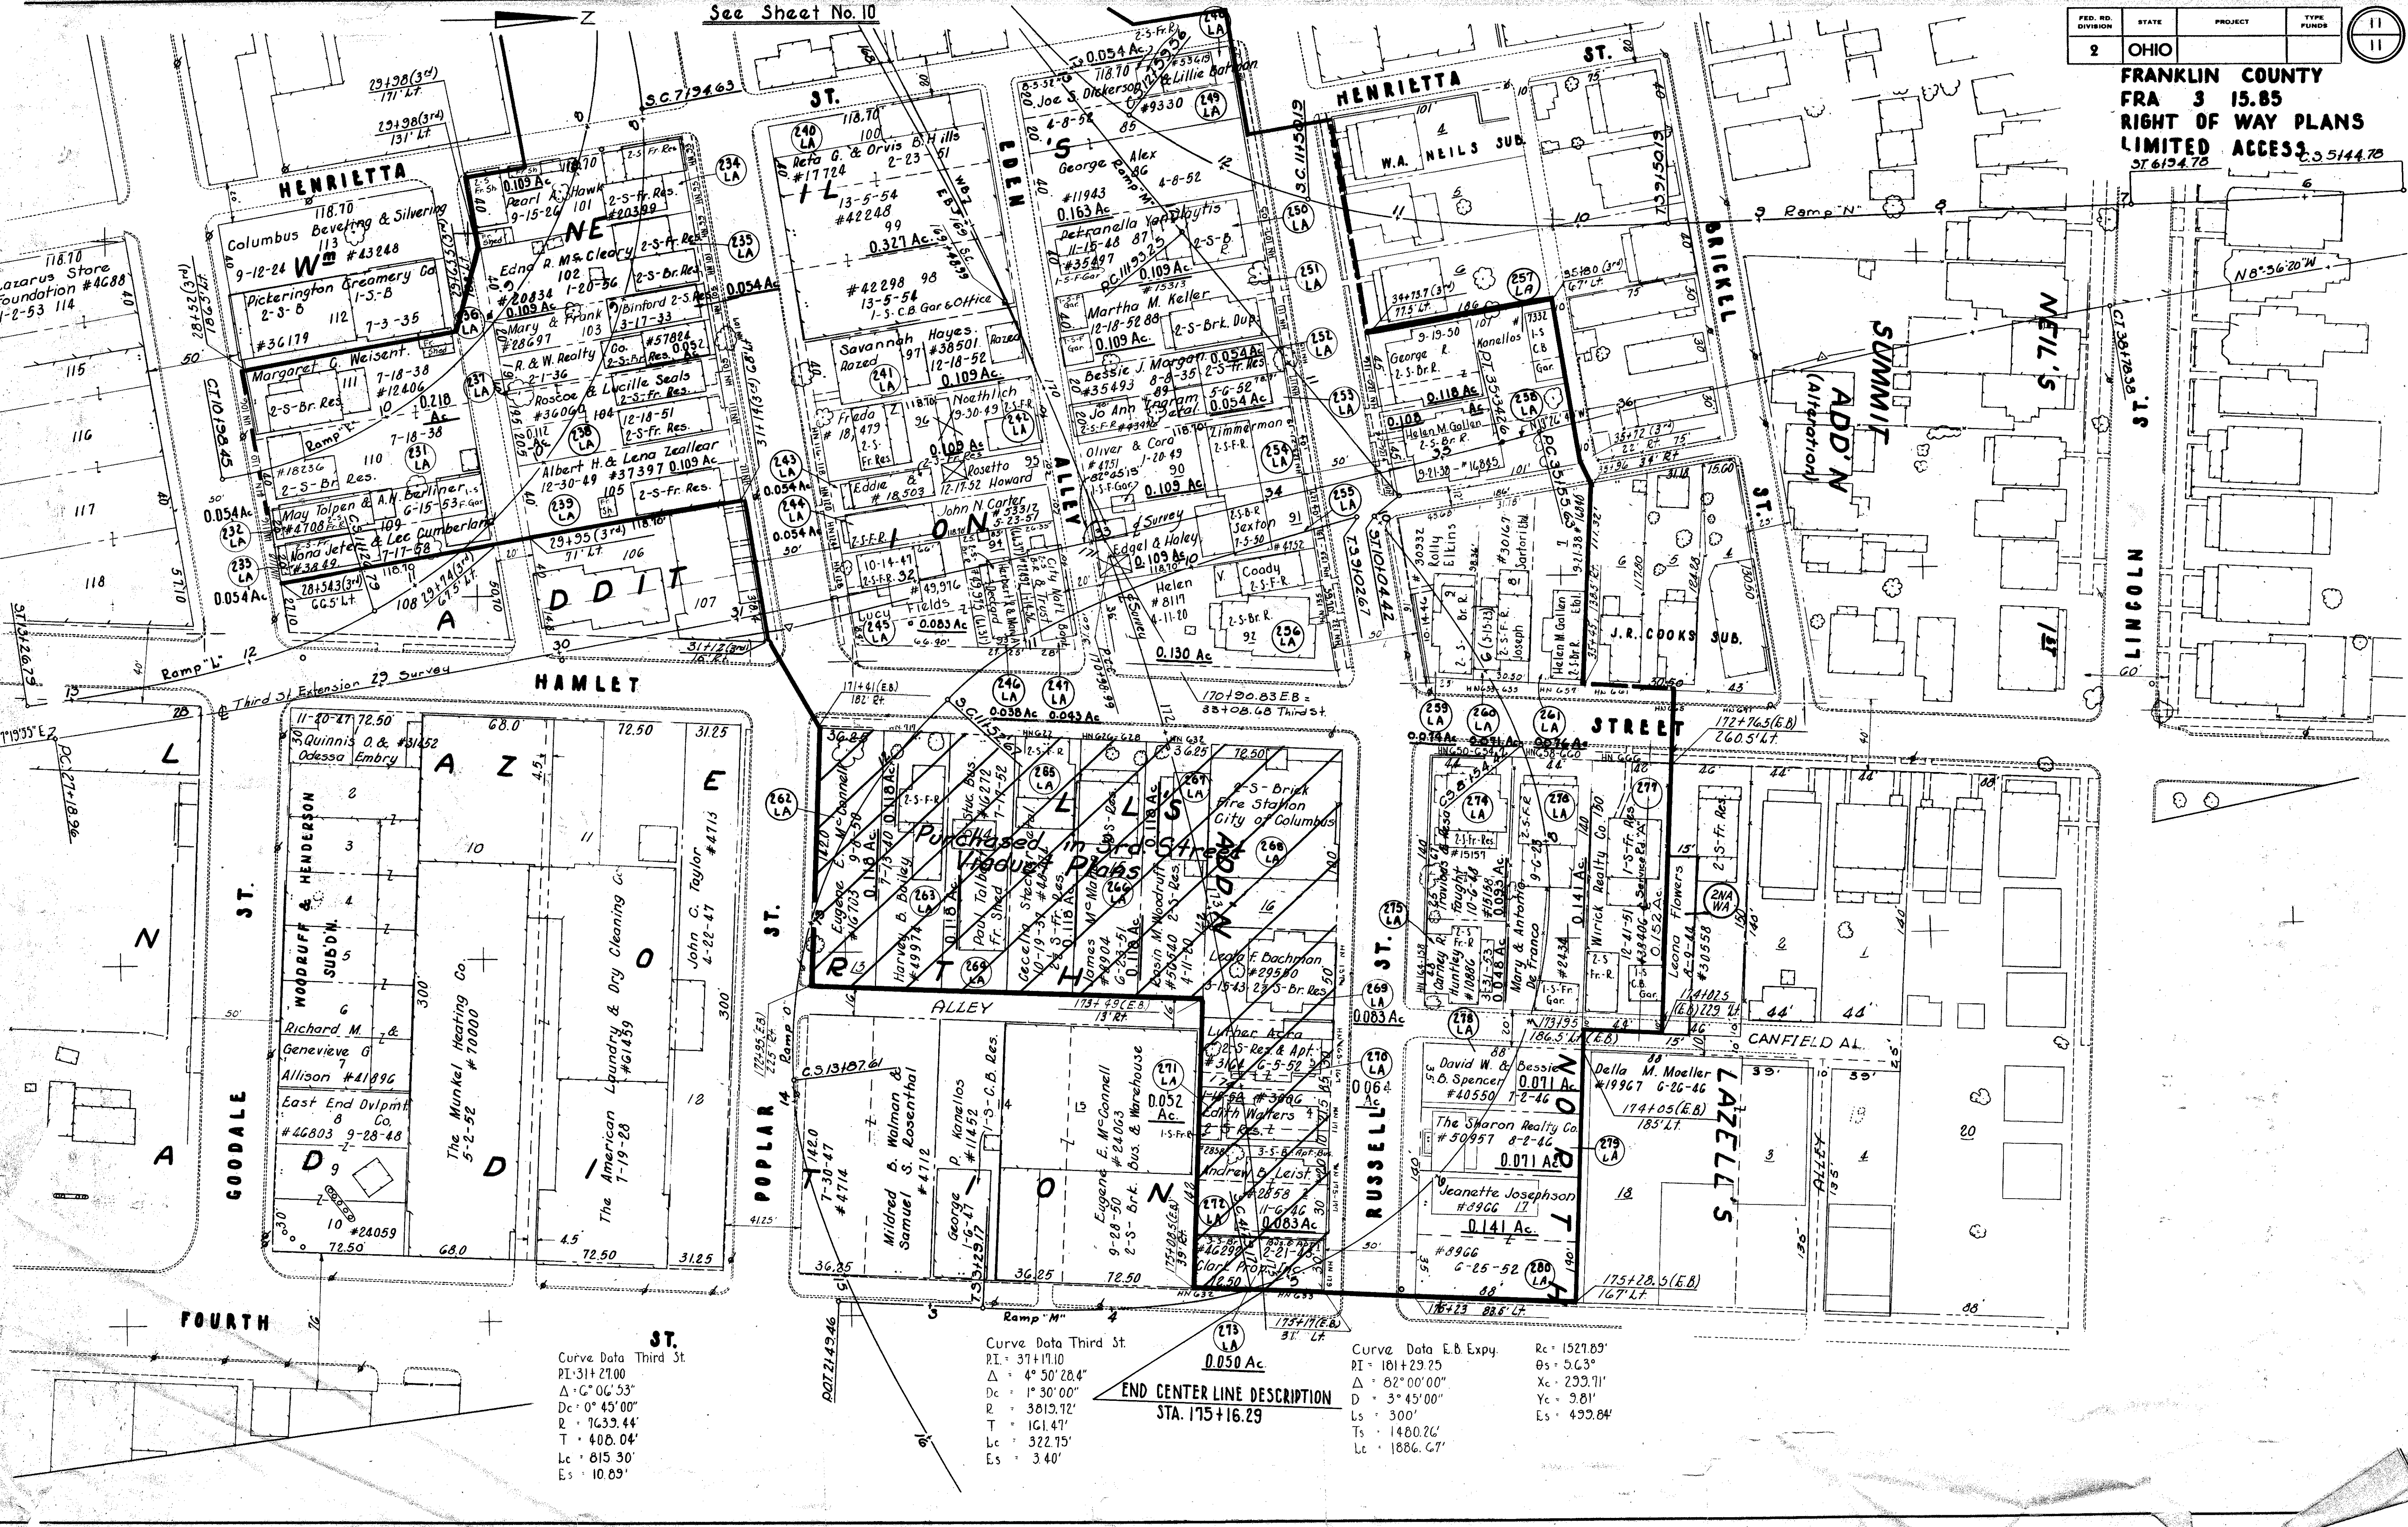

Curve Data Third St.
PI: 31+27.00
Δ: 4° 06' 53"
Dc: 0° 45' 00"
R: 7633.44'
T: 408.04'
Lc: 815.30'
Es: 10.89'

Curve Data Third St.
PI: 37+17.10
Δ: 4° 50' 28"
Dc: 1° 30' 00"
R: 3819.12'
T: 161.47'
Lc: 322.75'
Es: 3.40'

END CENTER LINE DESCRIPTION
STA. 175+16.29

Curve Data E.B. Expy.
PI: 181+29.25
Δ: 82° 00' 00"
Dc: 3° 45' 00"
R: 300'
T: 1480.26'
Lc: 1886.67'

Curve Data E.B. Expy.
PI: 1527.85'
Δ: 56.3°
Dc: 293.71'
R: 9.81'
Es: 492.84'