

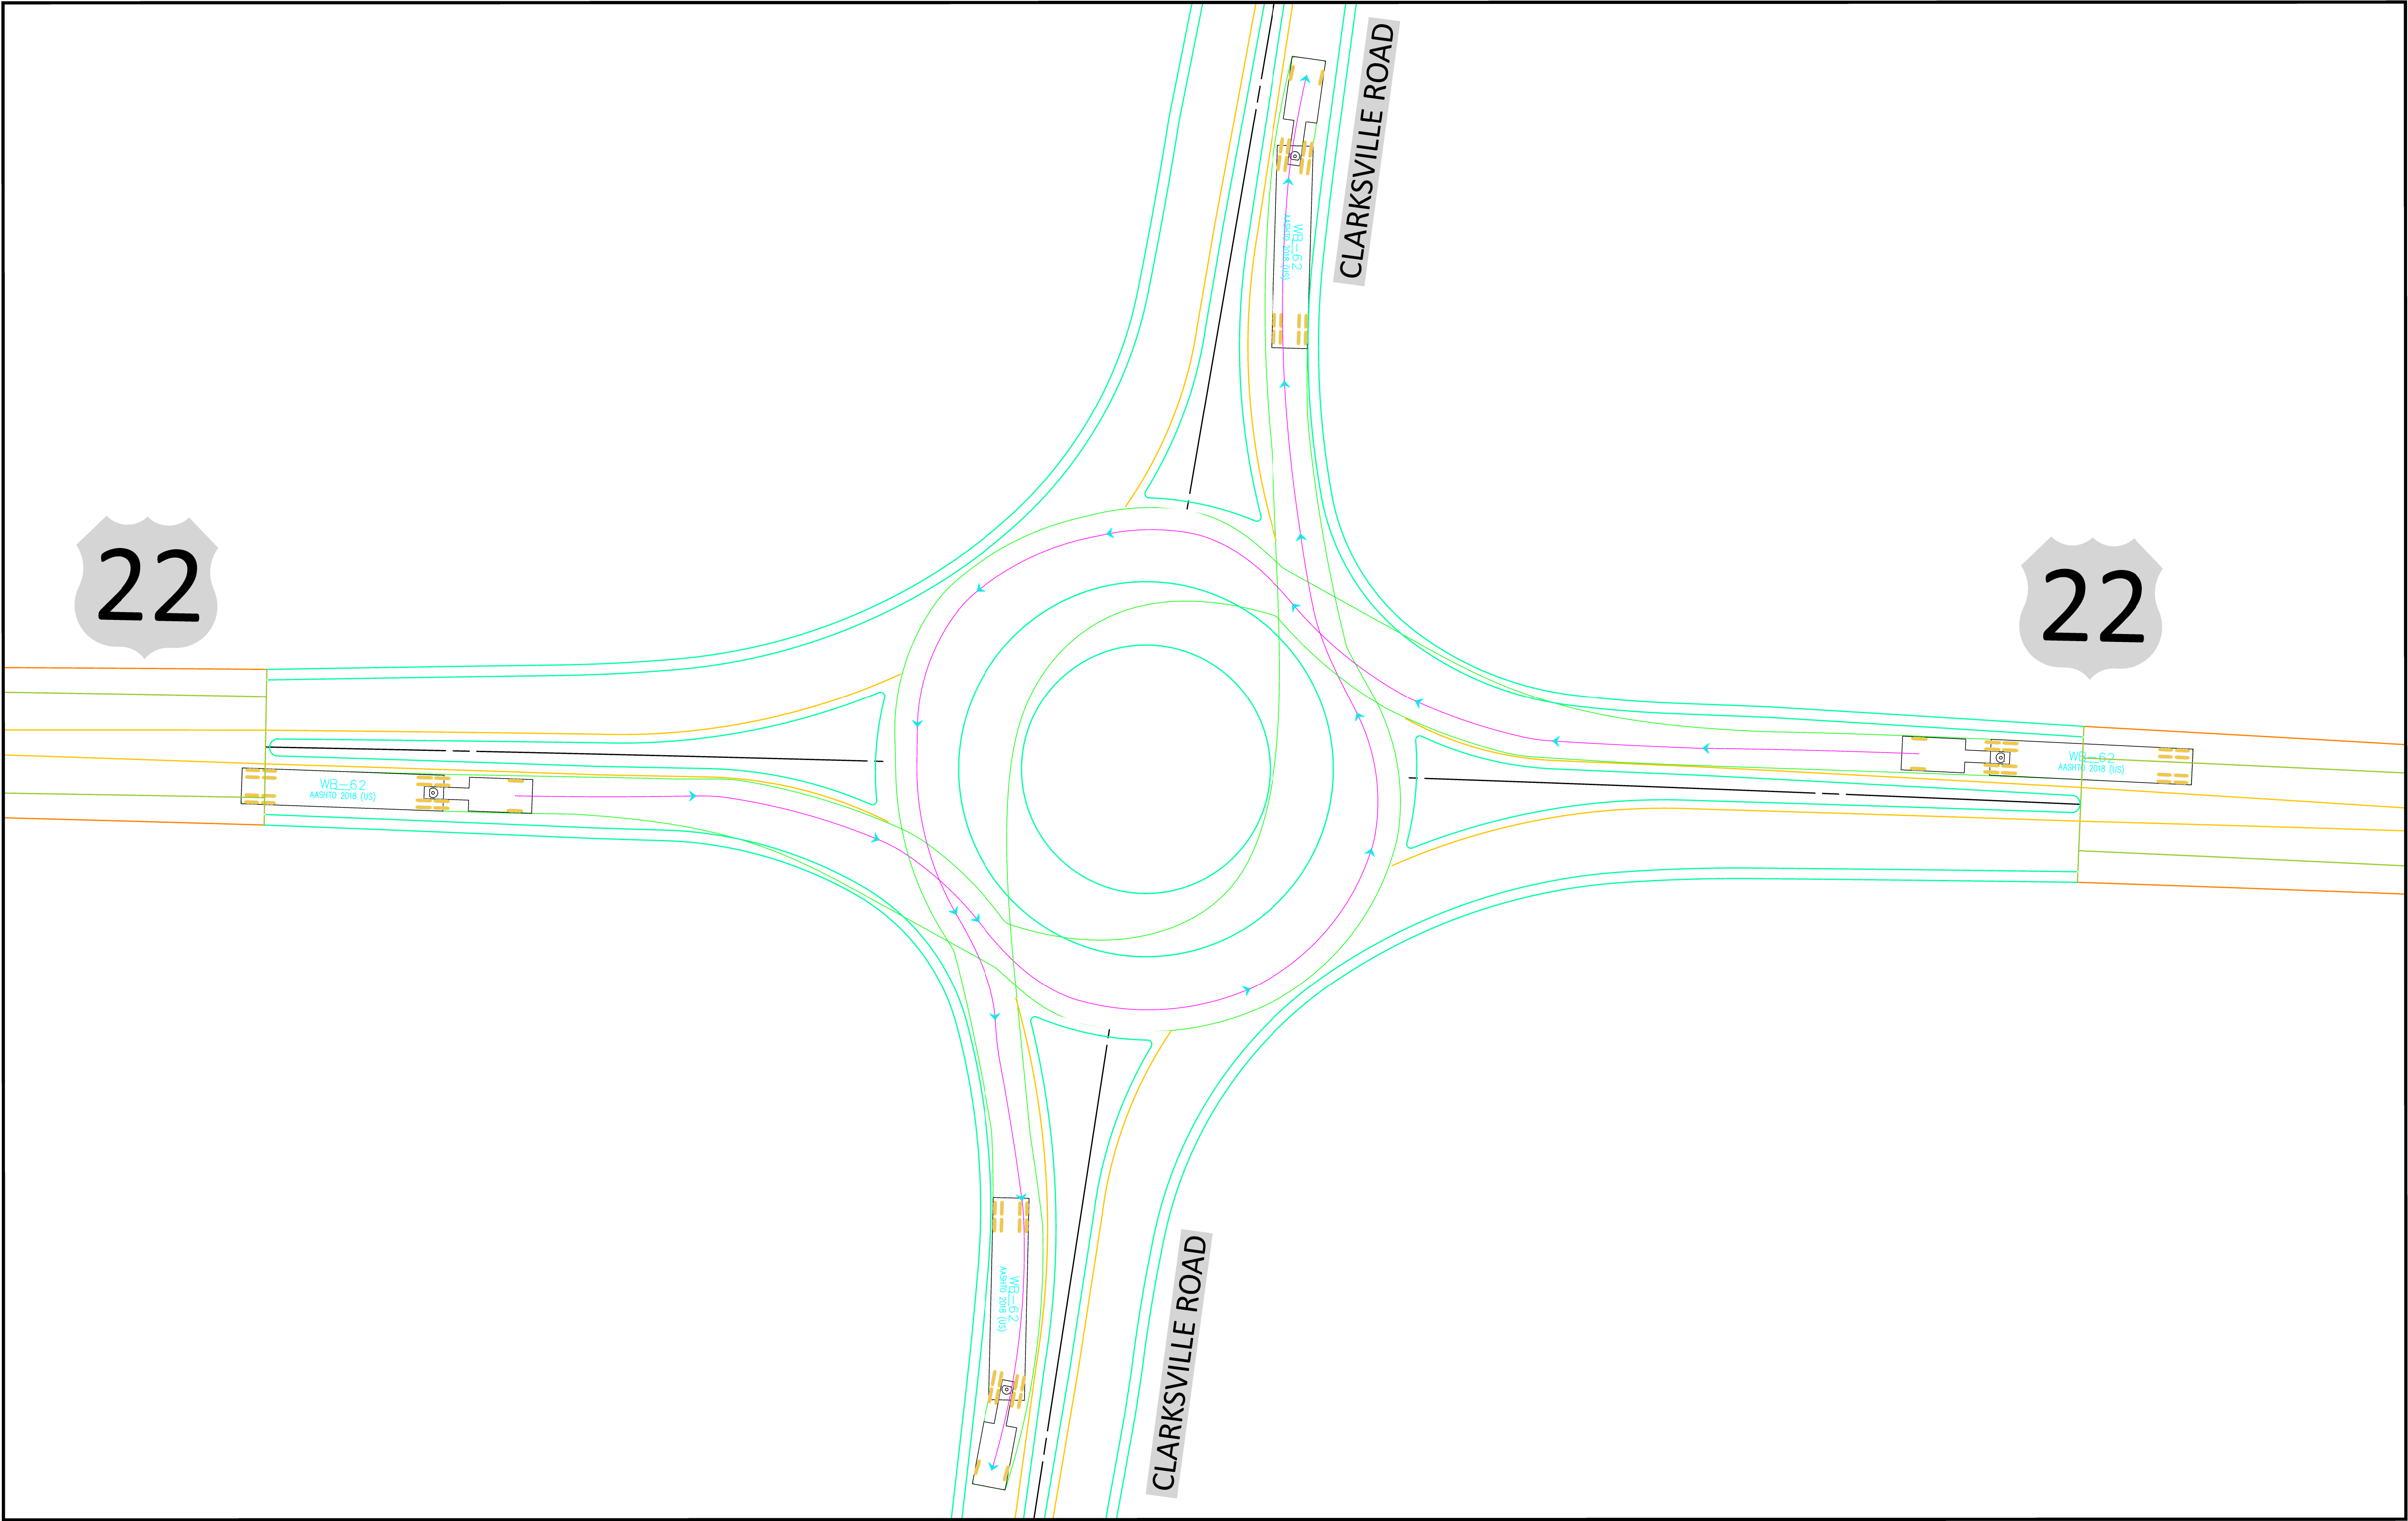
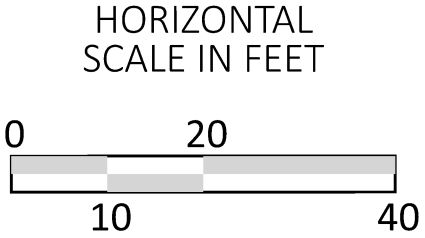




US-22 & CLARKSVILLE RD ROUNDABOUT (LEFTS #1)

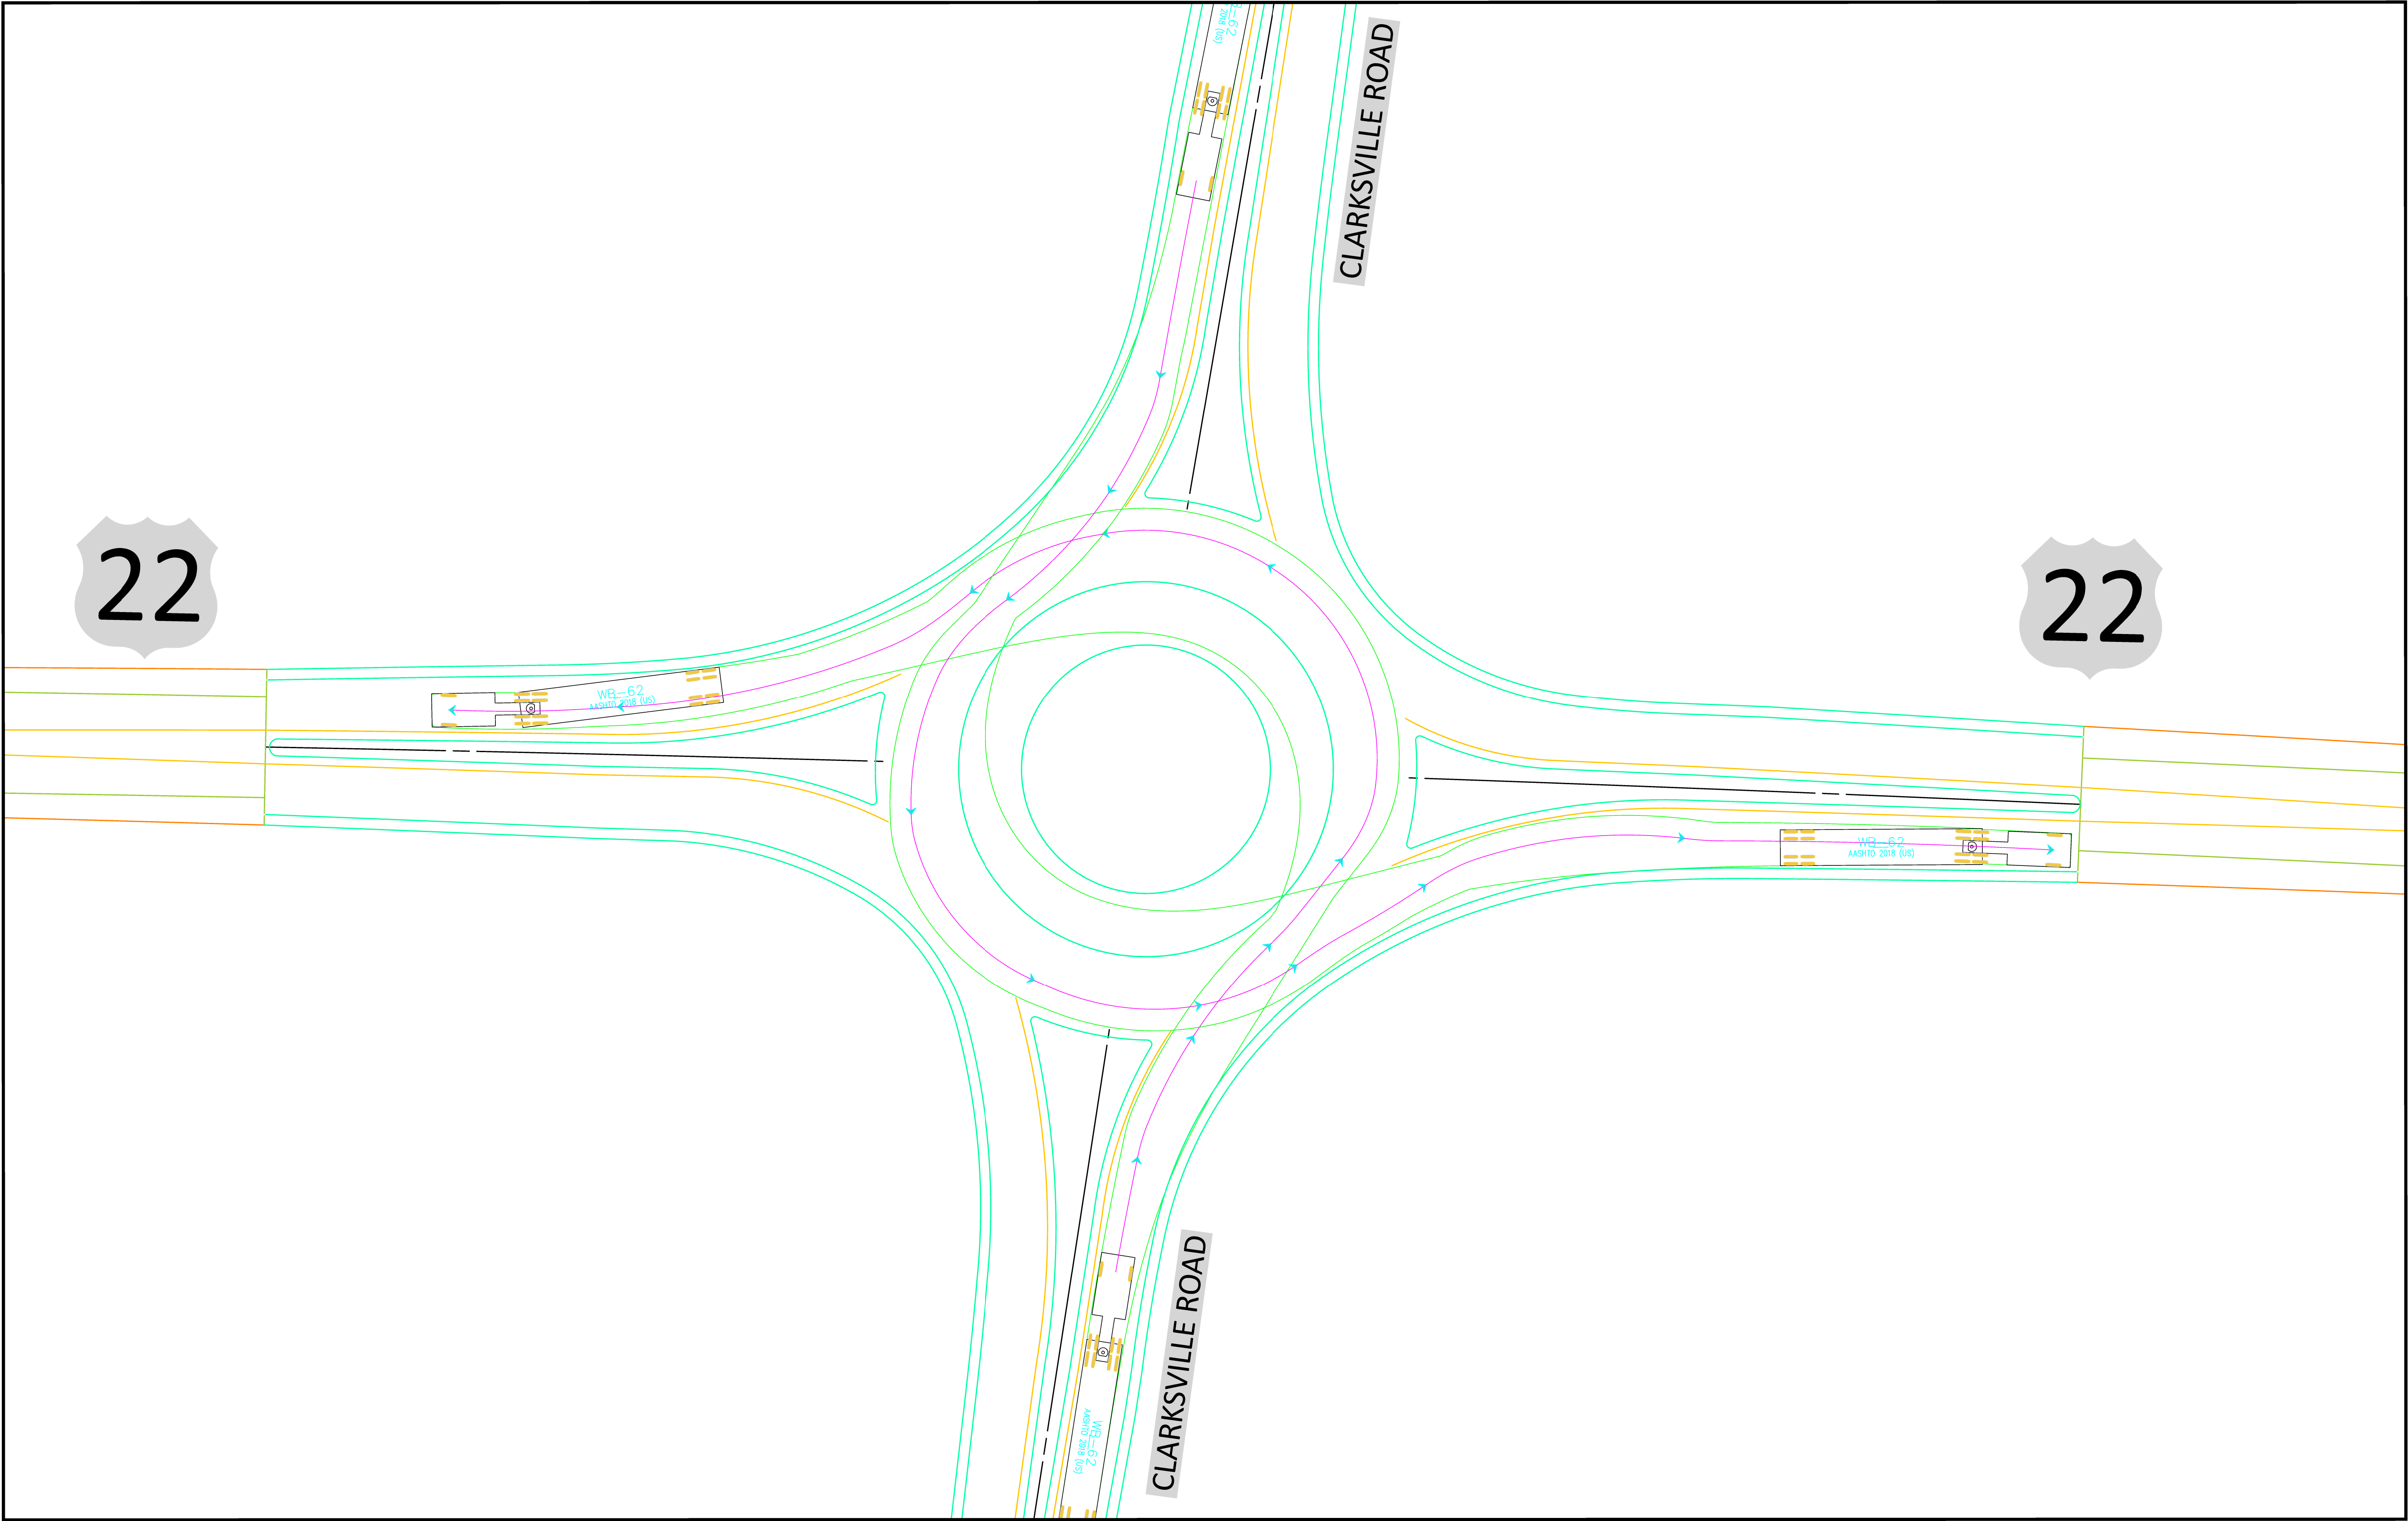

US-22 & CLARKSVILLE RD ROUNDABOUT (LEFTS #2)

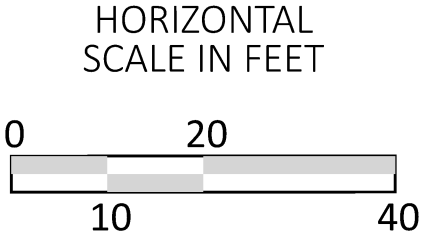

US-22 & CLARKSVILLE RD ROUNDABOUT (RIGHTS)

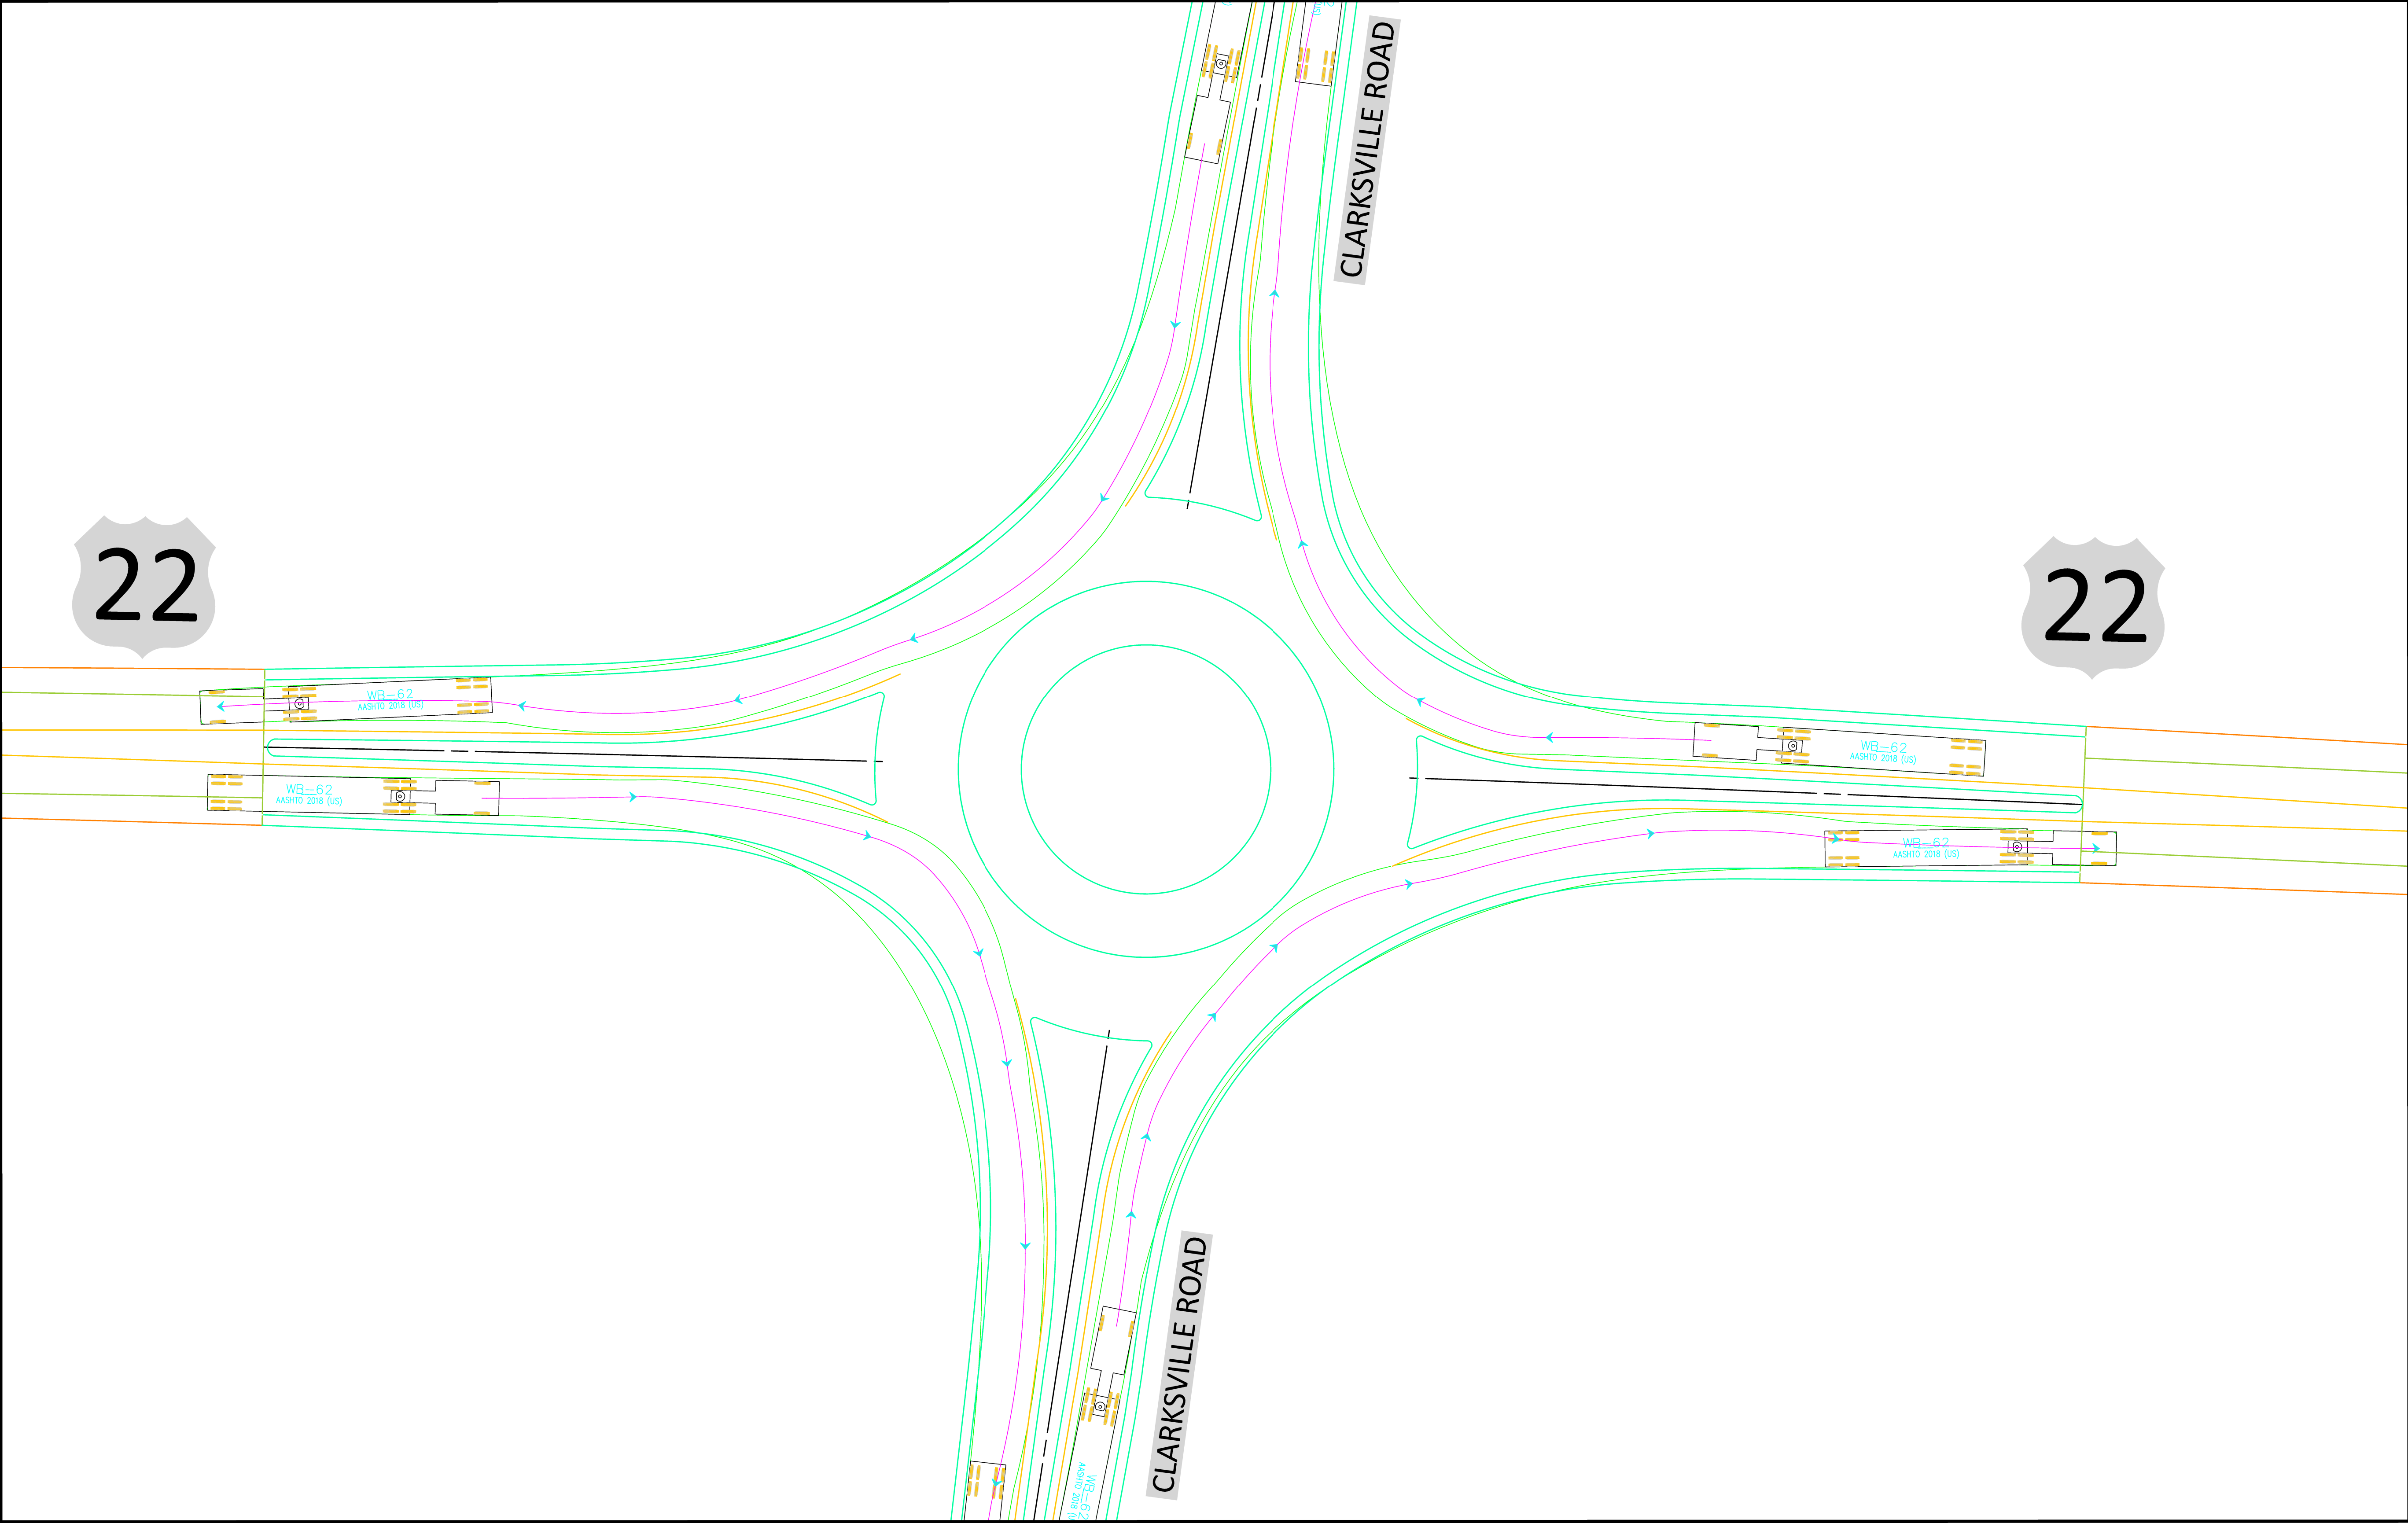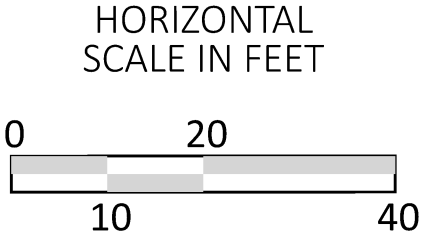

US-22 & CLARKSVILLE RD ROUNDABOUT (THRUS)

