

LEGEND:

- CONCRETE MEDIAN
- SIDEWALK

US 42 (READING ROAD) & ELSINORE PLACE INTERSECTION STUDY

ALTERNATIVE 6
MERGE SB LANE FROM THE LEFT

SHEET 1 OF 2 04/25/2024

HORIZONTAL SCALE IN FEET

PARKING LANE WILL EXTEND 49 FEET NORTH OF DANDRIDGE

TALBERT HOUSE

QUEEN CITY CHURCH HQ

REMOVE STOP SIGN

FLEX POSTS

XAVIER UNIVERSITY ABSN

731 READING ROAD PARKING

TRAK GROUP


ELSINORE PLACE

READING ROAD

I-71 NB RAMP

I-71 SB

I-71 NB

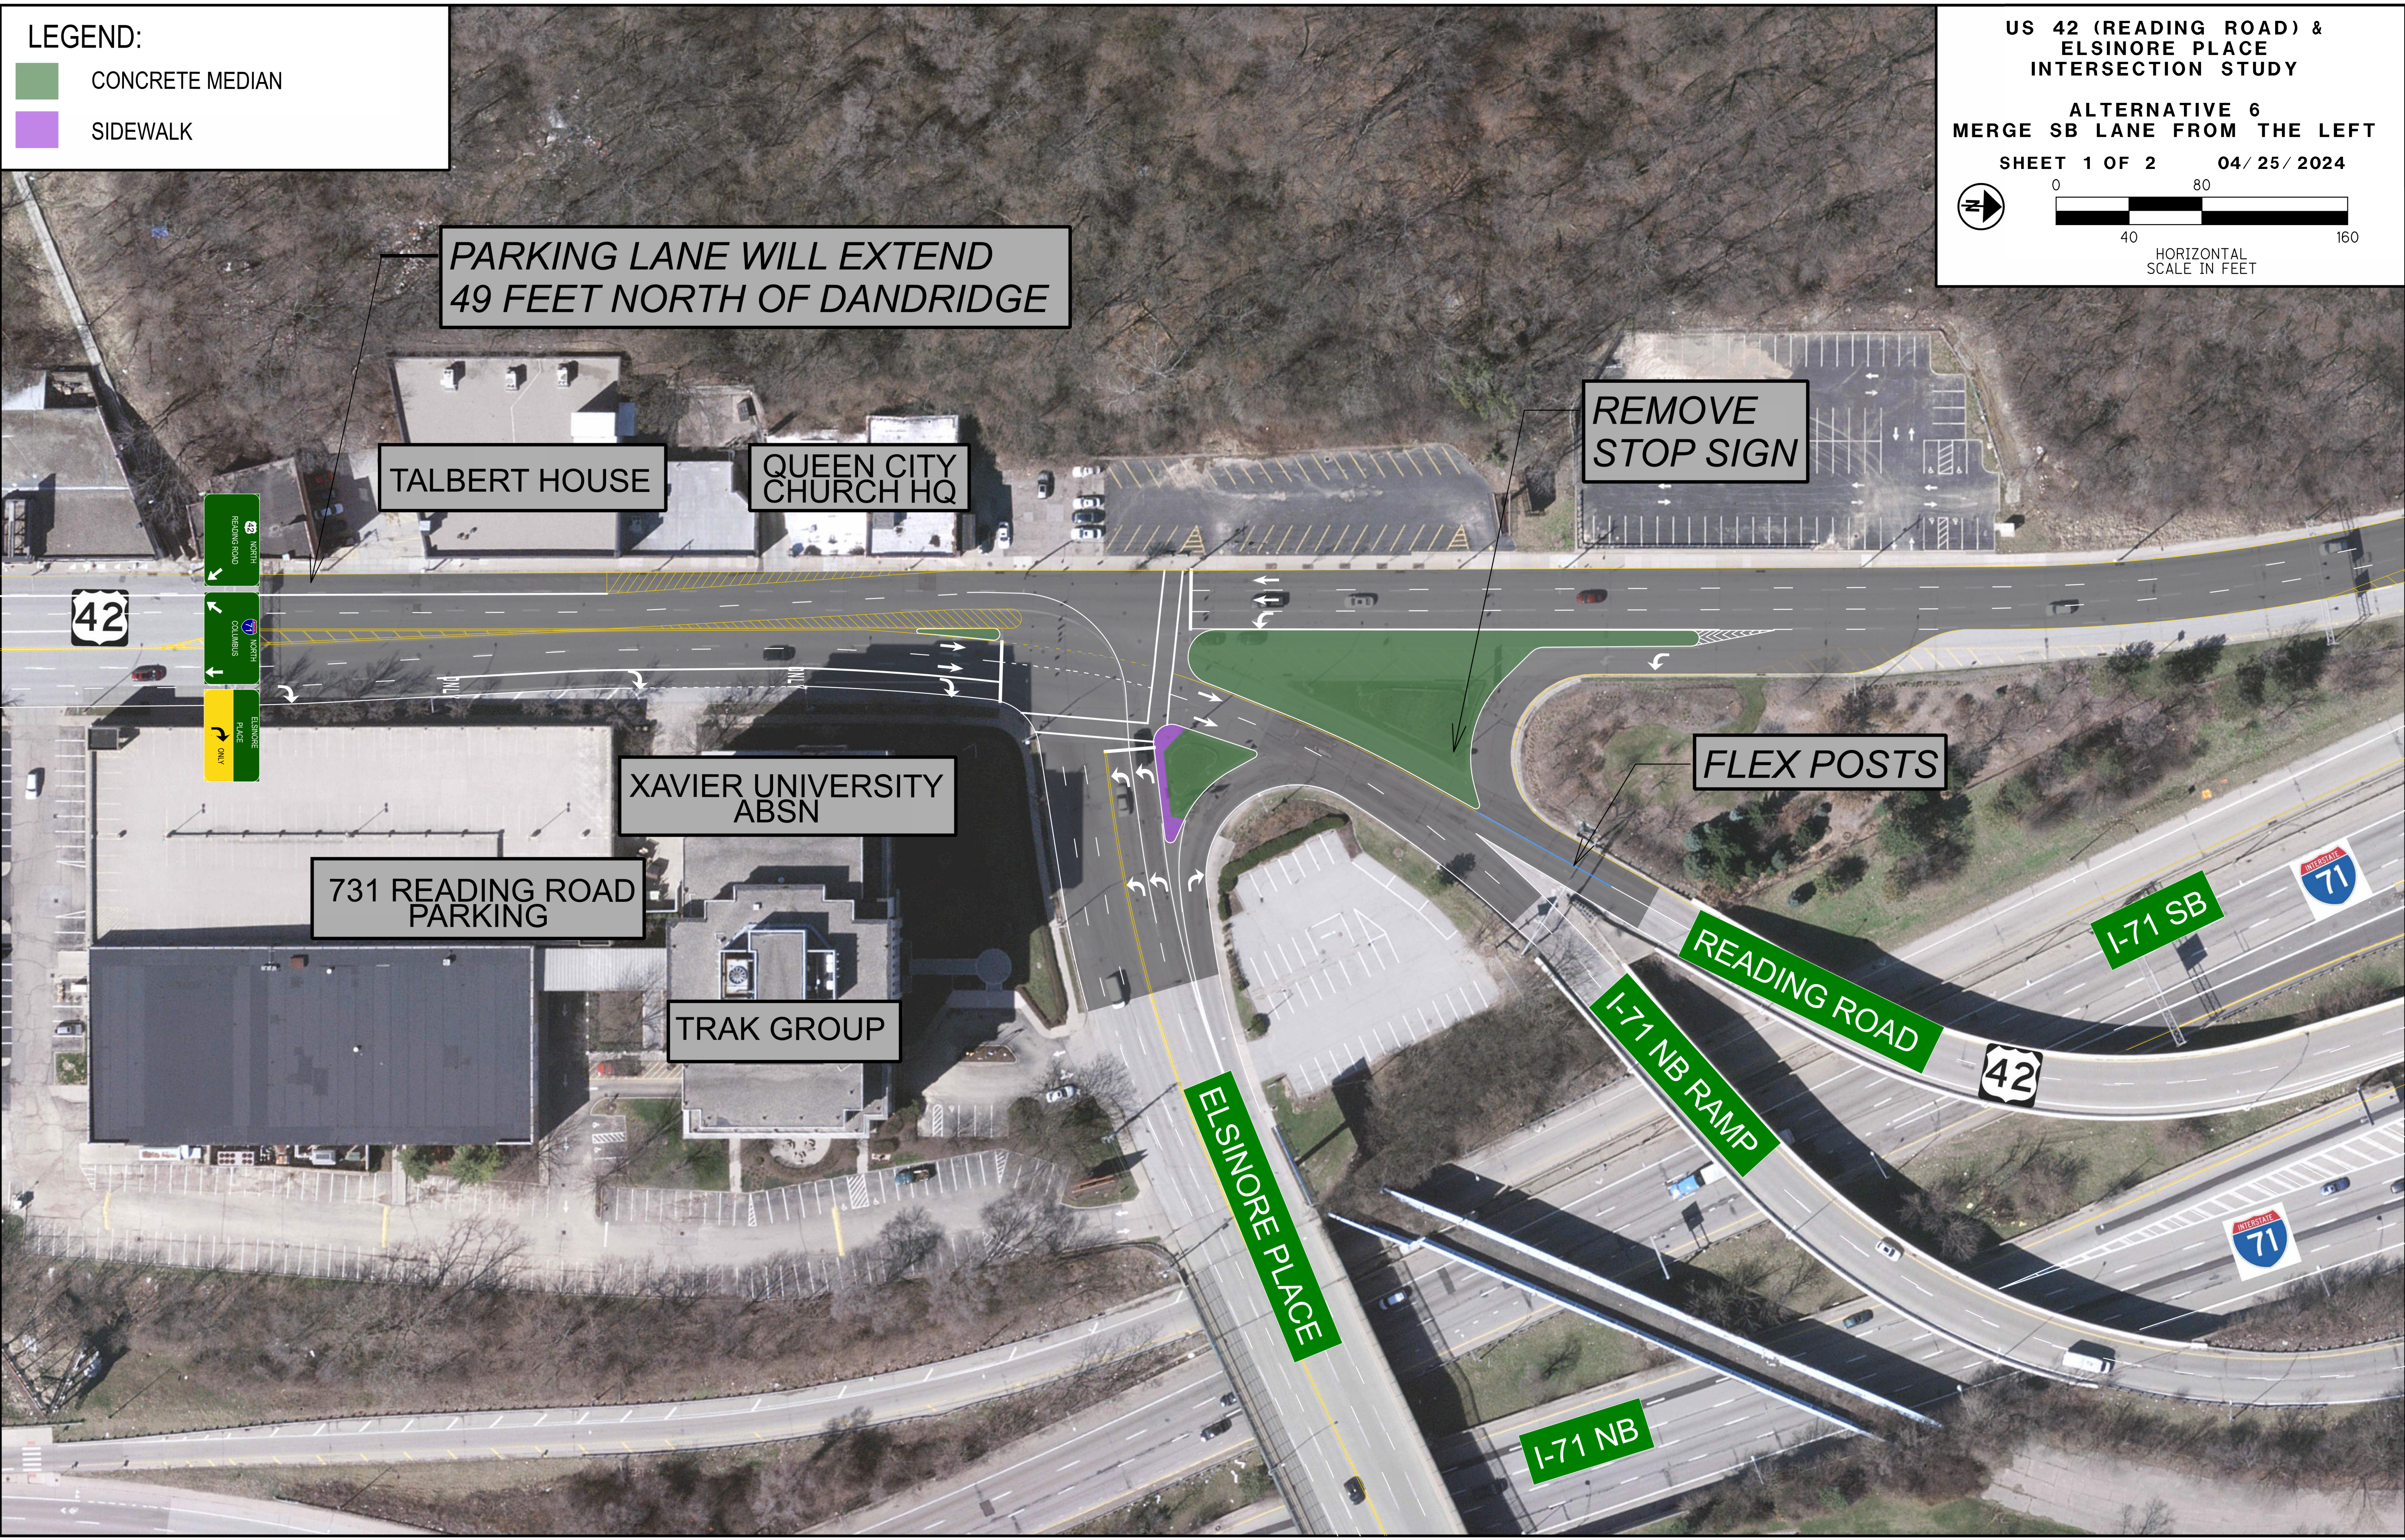


LEGEND:

- CONCRETE MEDIAN
- SIDEWALK

US 42 (READING ROAD) & ELSINORE PLACE INTERSECTION STUDY

ALTERNATIVE 6
MERGE SB LANE FROM THE LEFT

SHEET 2 OF 2 04/25/2024

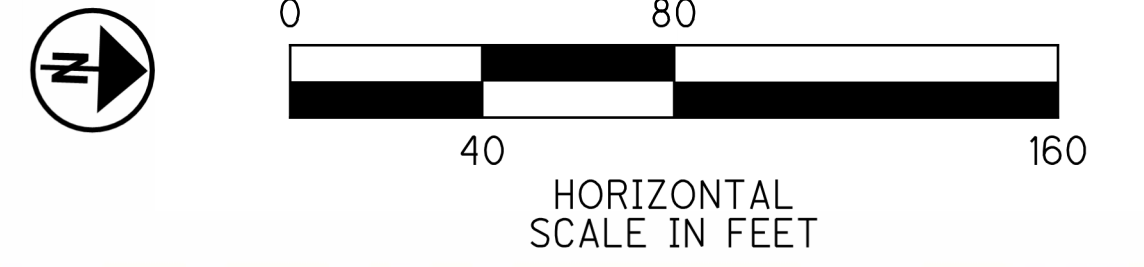

WKRC LOCAL 12

TWO THROUGH LANES

MERGE

READING ROAD

I-71 SB

READING ROAD

I-71 NB

