

APPENDIX H

Conceptual Schematics






PROPOSE MILL & OVERLAY




PROPOSE PAVEMENT WIDENING

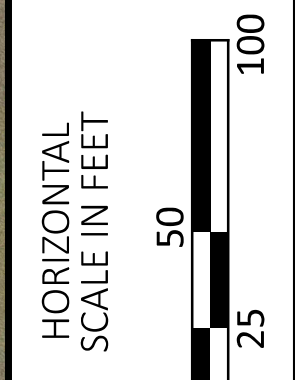
 







US 42 and TOWNSHIP LINE RD
NORTHBOUND LEFT TURN LANE

DESIGN AGENCY
ARCADIS
 1111 SUPERIOR AVENUE SUITE 1300
 CLEVELAND OHIO 44114
 (216) 781-6777
 www.arcadis.com

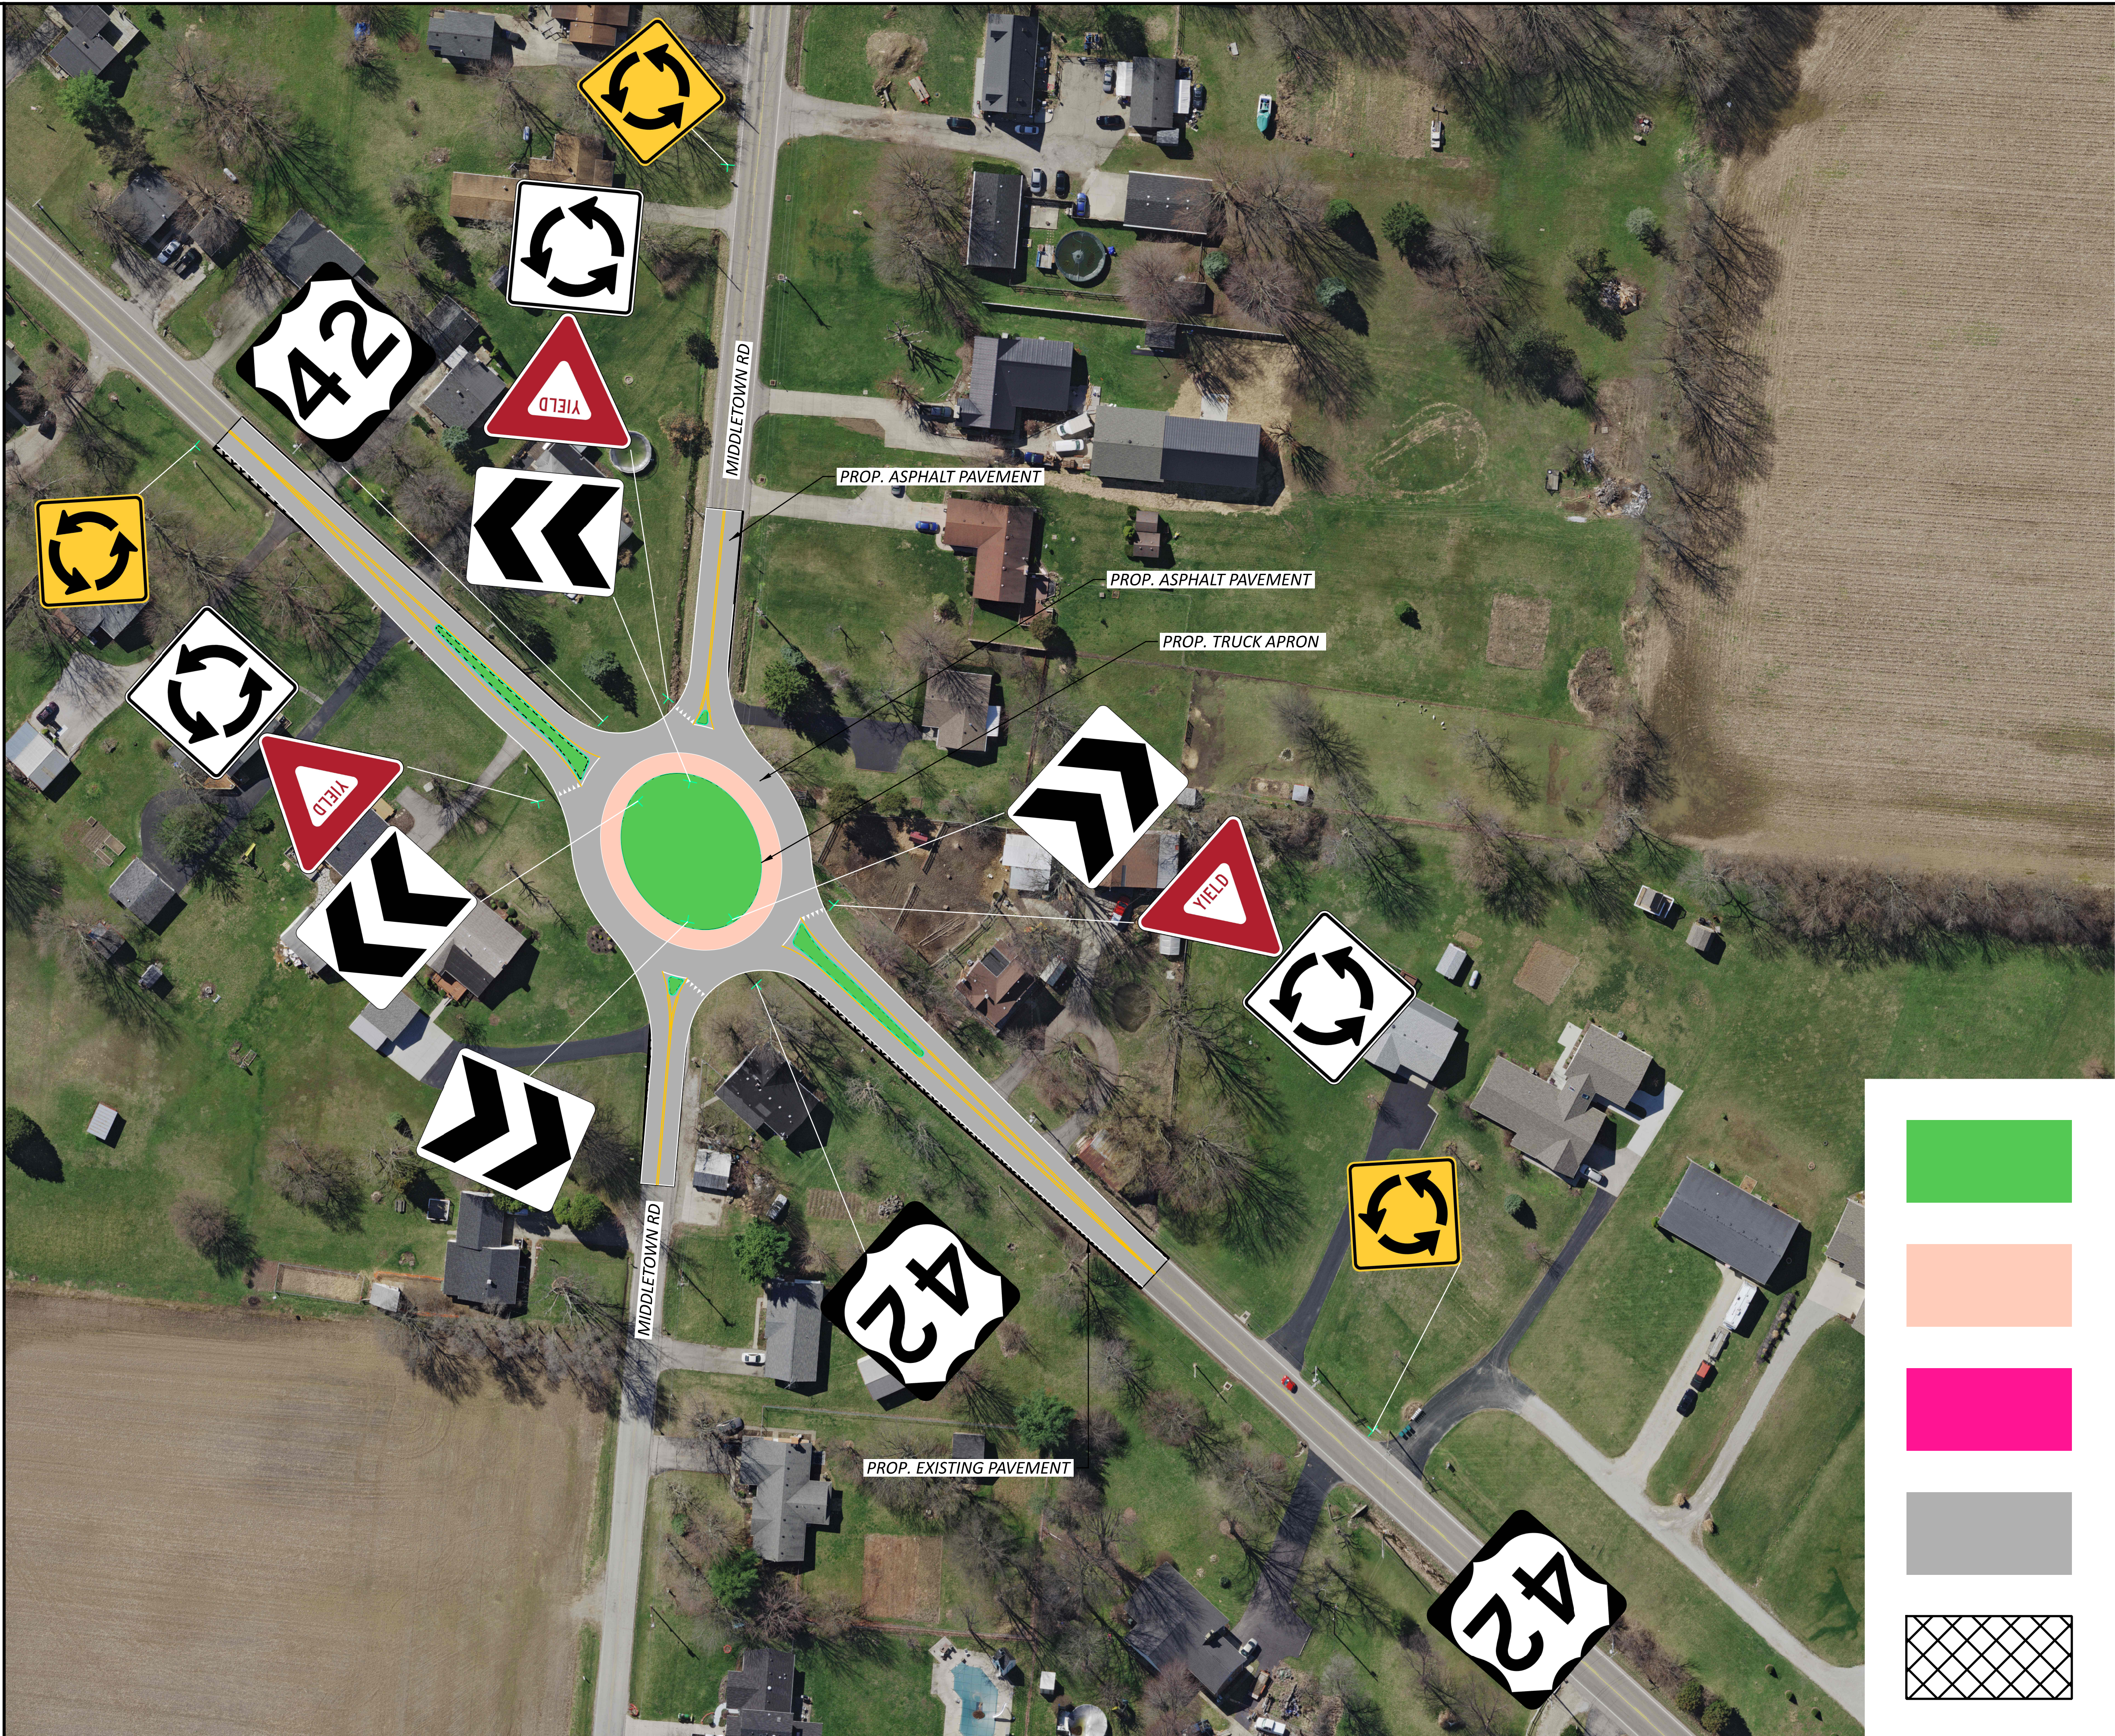DESIGNER	TT
REVIEWER	SMG
PROJECT ID	11-10-23
	116406
SHEET	TOTAL
1	1

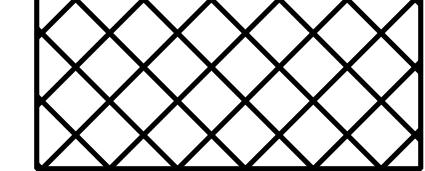

-  PROPOSE GRASS MEDIAN
-  PROPOSE TRUCK APRON
-  PROPOSE DRIVEWAY
-  PROPOSE ASPHALT PAVEMENT
-  REMOVE EXISTING PAVEMENT

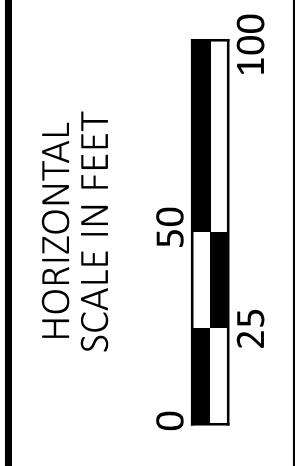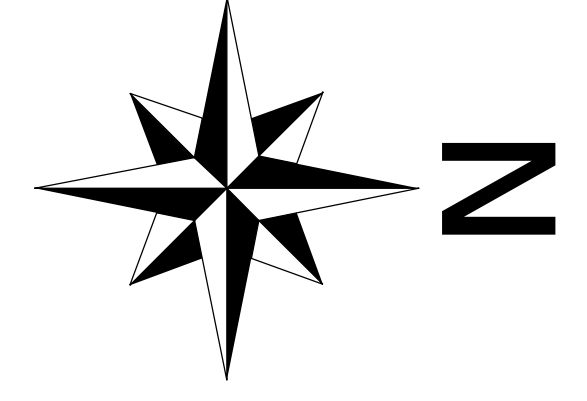

US 42 AND MIDDLETOWN RD
 SINGLE LANE ROUNDABOUT


DESIGN AGENCY
ARCADIS
 1111 SUPERIOR AVENUE SUITE 1000
 CLEVELAND, OH 44114
 (216) 781-9177
 www.arcadis.com

DESIGNER	TT
REVIEWER	SMG
PROJECT ID	116406
SHEET	TOTAL
1	1



US 42 and TOWNSHIP LINE RD
RIGHT OUT ONLY OPERATION

DESIGN AGENCY	
	1111 SUPERIOR AVENUE SUITE 1300 COLUMBIA, MO 64114 TEL: (314) 781-6777 www.arcadis.com
DESIGNER	TT
REVIEWER	SMG
PROJECT ID	116406
SHEET	TOTAL
1	1

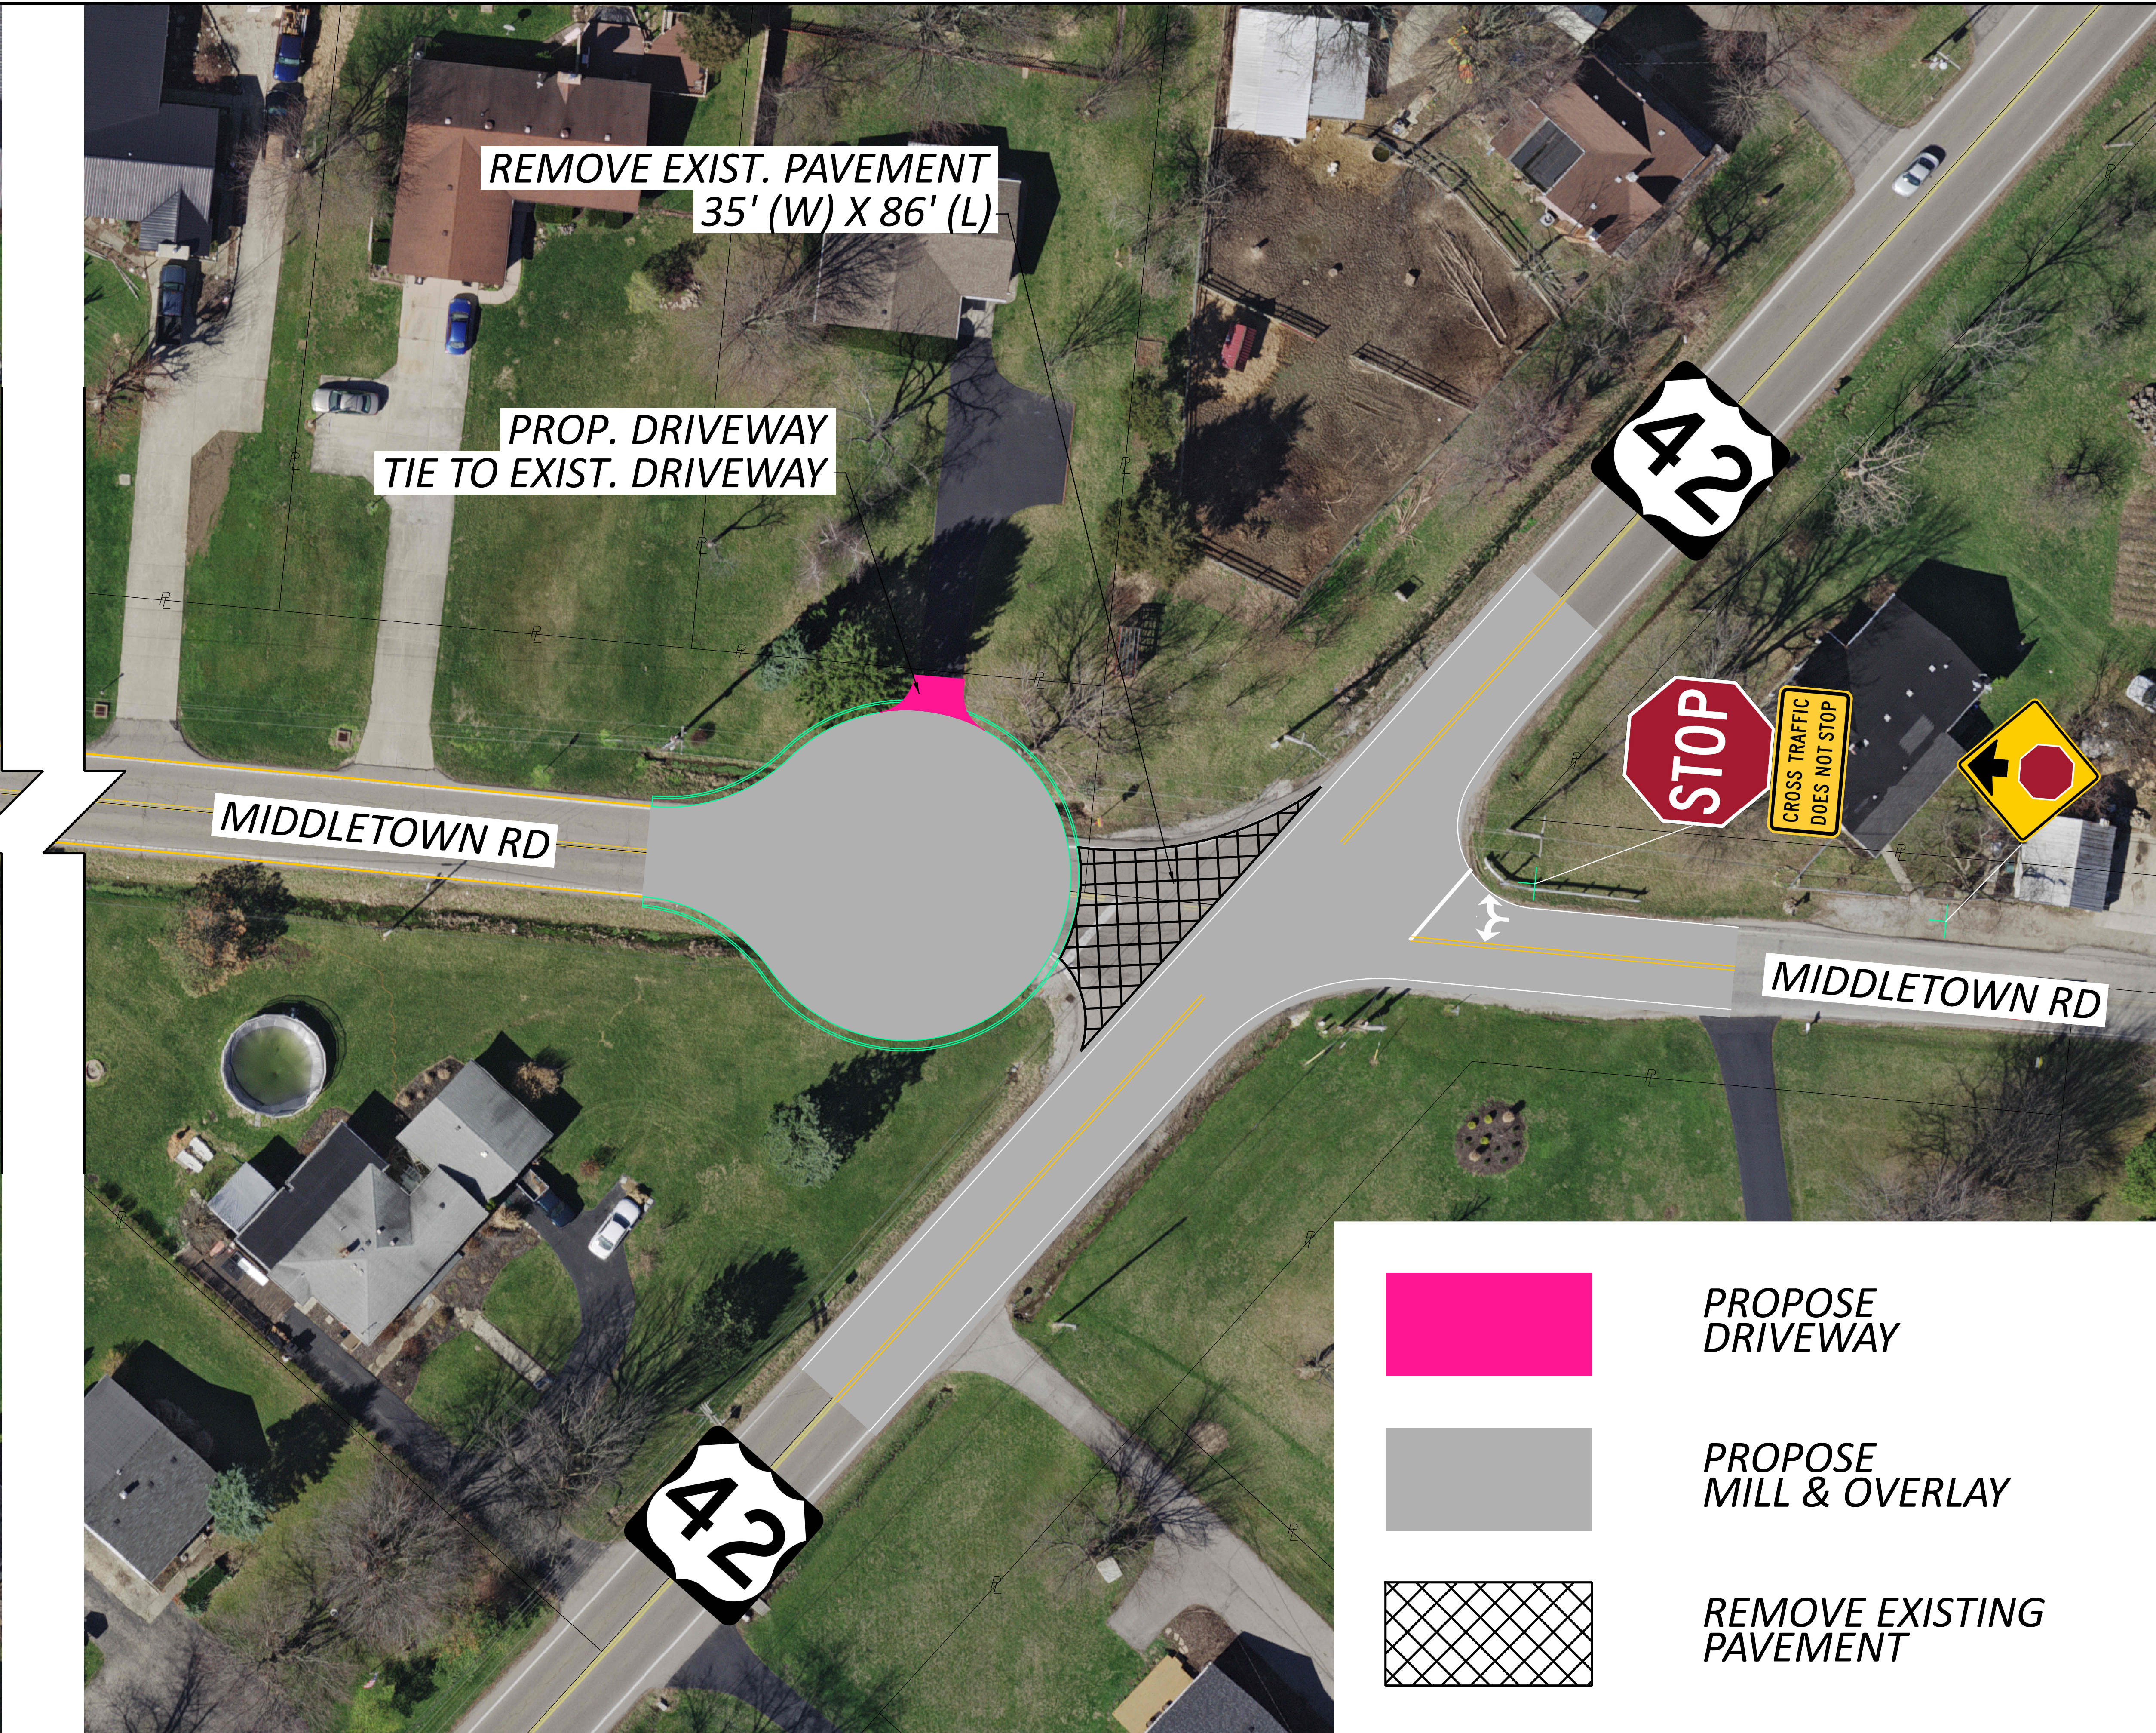

REMOVE EXIST. PAVEMENT
35' (W) X 86' (L)

PROP. DRIVEWAY
TIE TO EXIST. DRIVEWAY

MIDDLETOWN RD


MIDDLETOWN RD




PROPOSE
DRIVEWAY



PROPOSE
MILL & OVERLAY

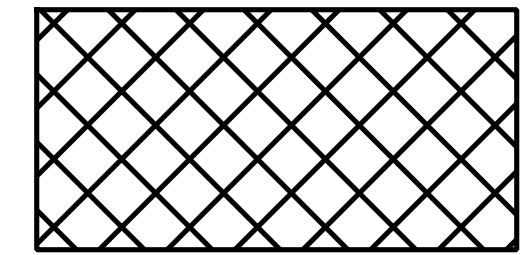



 


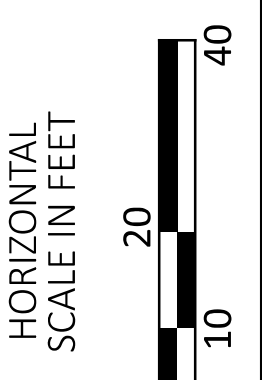
REMOVE EXISTING
PAVEMENT




US 42 AND MIDDLETOWN RD
CLOSE WEST LEG OF MIDDLETOWN RD

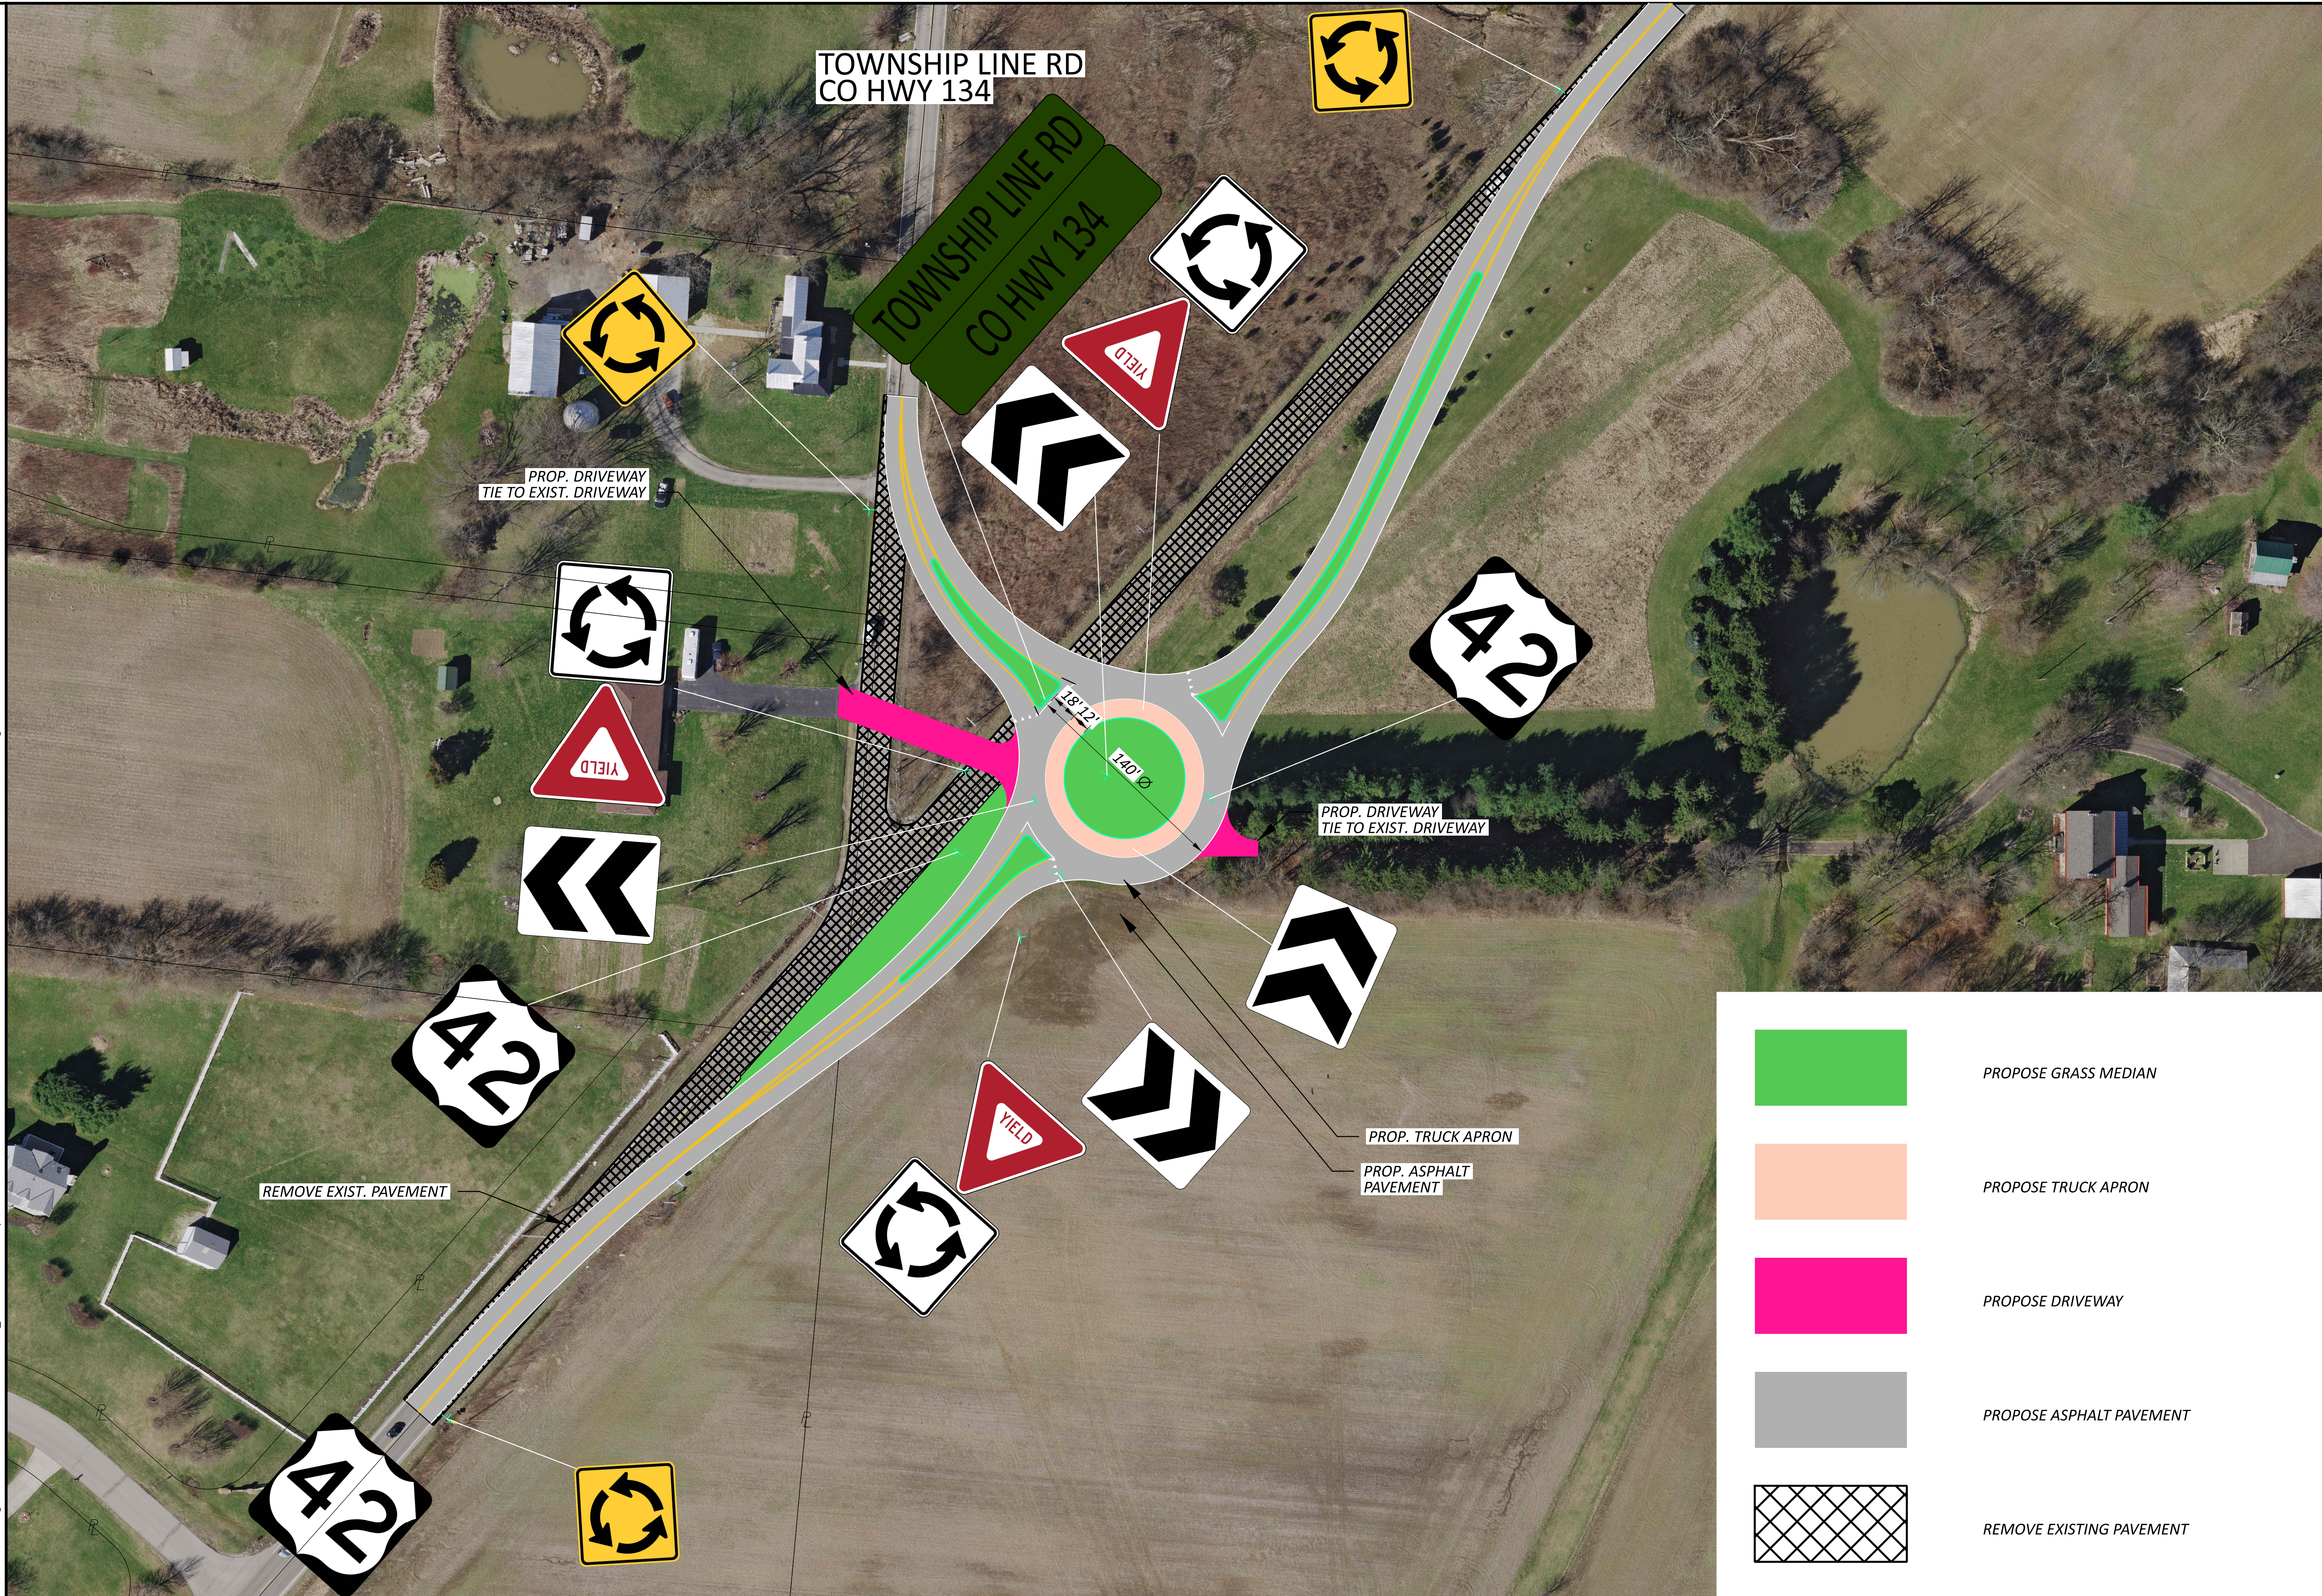DESIGN AGENCY	
ARCADIS 1111 SUPERIOR AVENUE SUITE 1300 COLUMBIANA, OH 43084 614.786.7877 www.arcadis.com	
DESIGNER	TT
REVIEWER	SMG
PROJECT ID	116406
SHEET	TOTAL
1	1

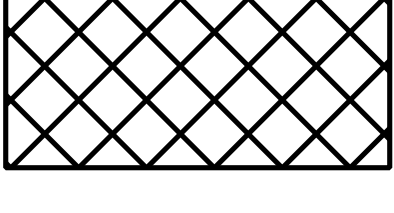

	PROPOSE GRASS MEDIAN
	PROPOSE TRUCK APRON
	PROPOSE DRIVEWAY
	PROPOSE ASPHALT PAVEMENT
	REMOVE EXISTING PAVEMENT

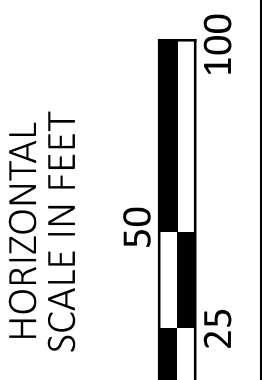

US 42 and TOWNSHIP LINE RD
ROUNDABOUT

DESIGN AGENCY	
	1111 SUPERIOR AVENUE SUITE 1300 COLUMBIA, MO 64114 www.arcadis.com
DESIGNER	TT
REVIEWER	SMG
PROJECT ID	116406
SHEET	TOTAL
1	1