

K-5

ORIGINAL CONSTRUCTION OF CFNS
283221804, 283221884, 283221889, 283221905

STATE OF OHIO DEPARTMENT OF HIGHWAYS GEA. 322-17.82 GEAUGA COUNTY HUNTSBURG TOWNSHIP

F-489(9)

FED. RD. DIVISION	STATE	PROJECT	FISCAL YEAR
2	OHIO	F-489(9)	1 33


GEAUGA COUNTY
GEA-322-17.82
PART I.
FOR PART II, SEE
PLANS FOR
ATB-322-(0.00-5.17)-
(5.38-8.01);
GEA-322-19.63

1957 PLANS
Upgrade Plans from SR 528
(SLM 17.82) to SLM 19.63

MAR 29 1962
GROUND PHOTOLAB


*Bottom
Drawing*

CONVENTIONAL SIGNS

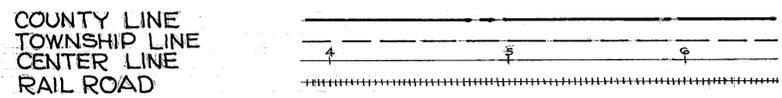


INDEX OF SHEETS

TITLE SHEET	1
TYPICAL SECTIONS	2
PAVEMENT CALCULATIONS & GENERAL NOTES	3
GENERAL SUMMARY	4
PLAN & PROFILE	5, 5A, 6-7
RIGHT-OF-WAY	8-9
CROSS SECTIONS	10-33

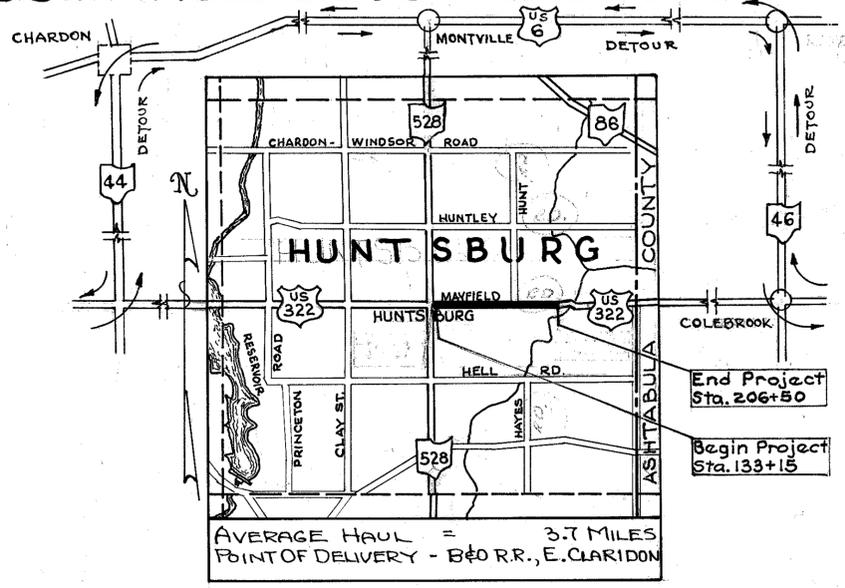

LOCATION PLAN

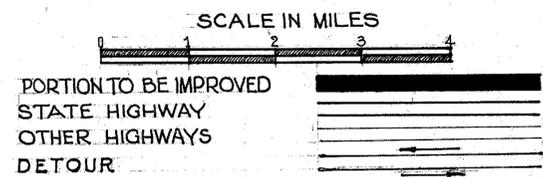

SCALES

PLAN 1" = 100'
PROFILE HOR. 1" = 100'
PROFILE VER. 1" = 10'

LINE DATA

BEGIN PROJECT STA 133+15
 END PROJECT STA 206+50
 NET LENGTH PROJECT 7335 LIN. FT. OR 1.389 MILES
 BEGIN WORK STA 132+51.7
 END WORK STA 207+00
 NET LENGTH WORK 7448.3 LIN. FT. OR 1.410 MILES

STANDARD DRAWINGS			
G-707	6-1-56	I&C.B.2-24#8	8-1-56
RI-1	1-3-55	I-14G	1-22-52
T-35	1-2-56	I-15 No.1	8-1-55
S-27 PC4	1-4-54	I-15 No.2A	6-1-57
HW-A&B	7-15-57		
HW-C	7-15-57		
S-27 PC3	2-20-45	L-1	4-1-50
I-12,3,4,6	2-20-45	L-3	4-1-50
DR-1	1-3-55	L-3A	4-1-50

SUPPLEMENTAL SPECIFICATIONS		
E-101	1-1-57	
B-119 Rev.	8-11-57	

MAR 29 1962
GROUND PHOTOLAB

The Standard Specifications of the State of Ohio Department of Highways including changes and Supplemental Specifications listed in the proposal shall govern this improvement.

I hereby approve these plans and declare that the making of this improvement will require the closing to traffic of the Highway except as noted on sheet 3, and that detours will be provided as indicated on the plans.

The right of way for this improvement will be provided by the State of Ohio.

Approved *Arthur A. Ennes*
Date 8-14-57 Division Deputy Director

Approved *C. H. Mahewick*
Date 12-2-57 Deputy Director of Planning & Programming

Approved _____
Date _____ Engineer of Bridges

Approved *P. E. Shultz*
Date 12-4-57 Engineer of Location & Design

Approved *P. E. Madhatter*
Date 12-4-57 Deputy Director of Design & Construction

Approved _____
Date _____ First Assistant Director

Approved *Kenney Shaw*
Date 12-4-57 Acting Director of Highways.

DEPARTMENT OF COMMERCE
BUREAU OF PUBLIC ROADS

APPROVED: _____

DIVISION ENGINEER _____ DATE _____

File No. GEAUGA COUNTY GEA-322-17.82
Date of Letting _____
Contract No. _____

111R 1099