


CUYAHOGA COUNTY
 SEC. CUY-525-0.00, CUY-2-28.16
 LAKE COUNTY
 SEC. LAK-525-0.00

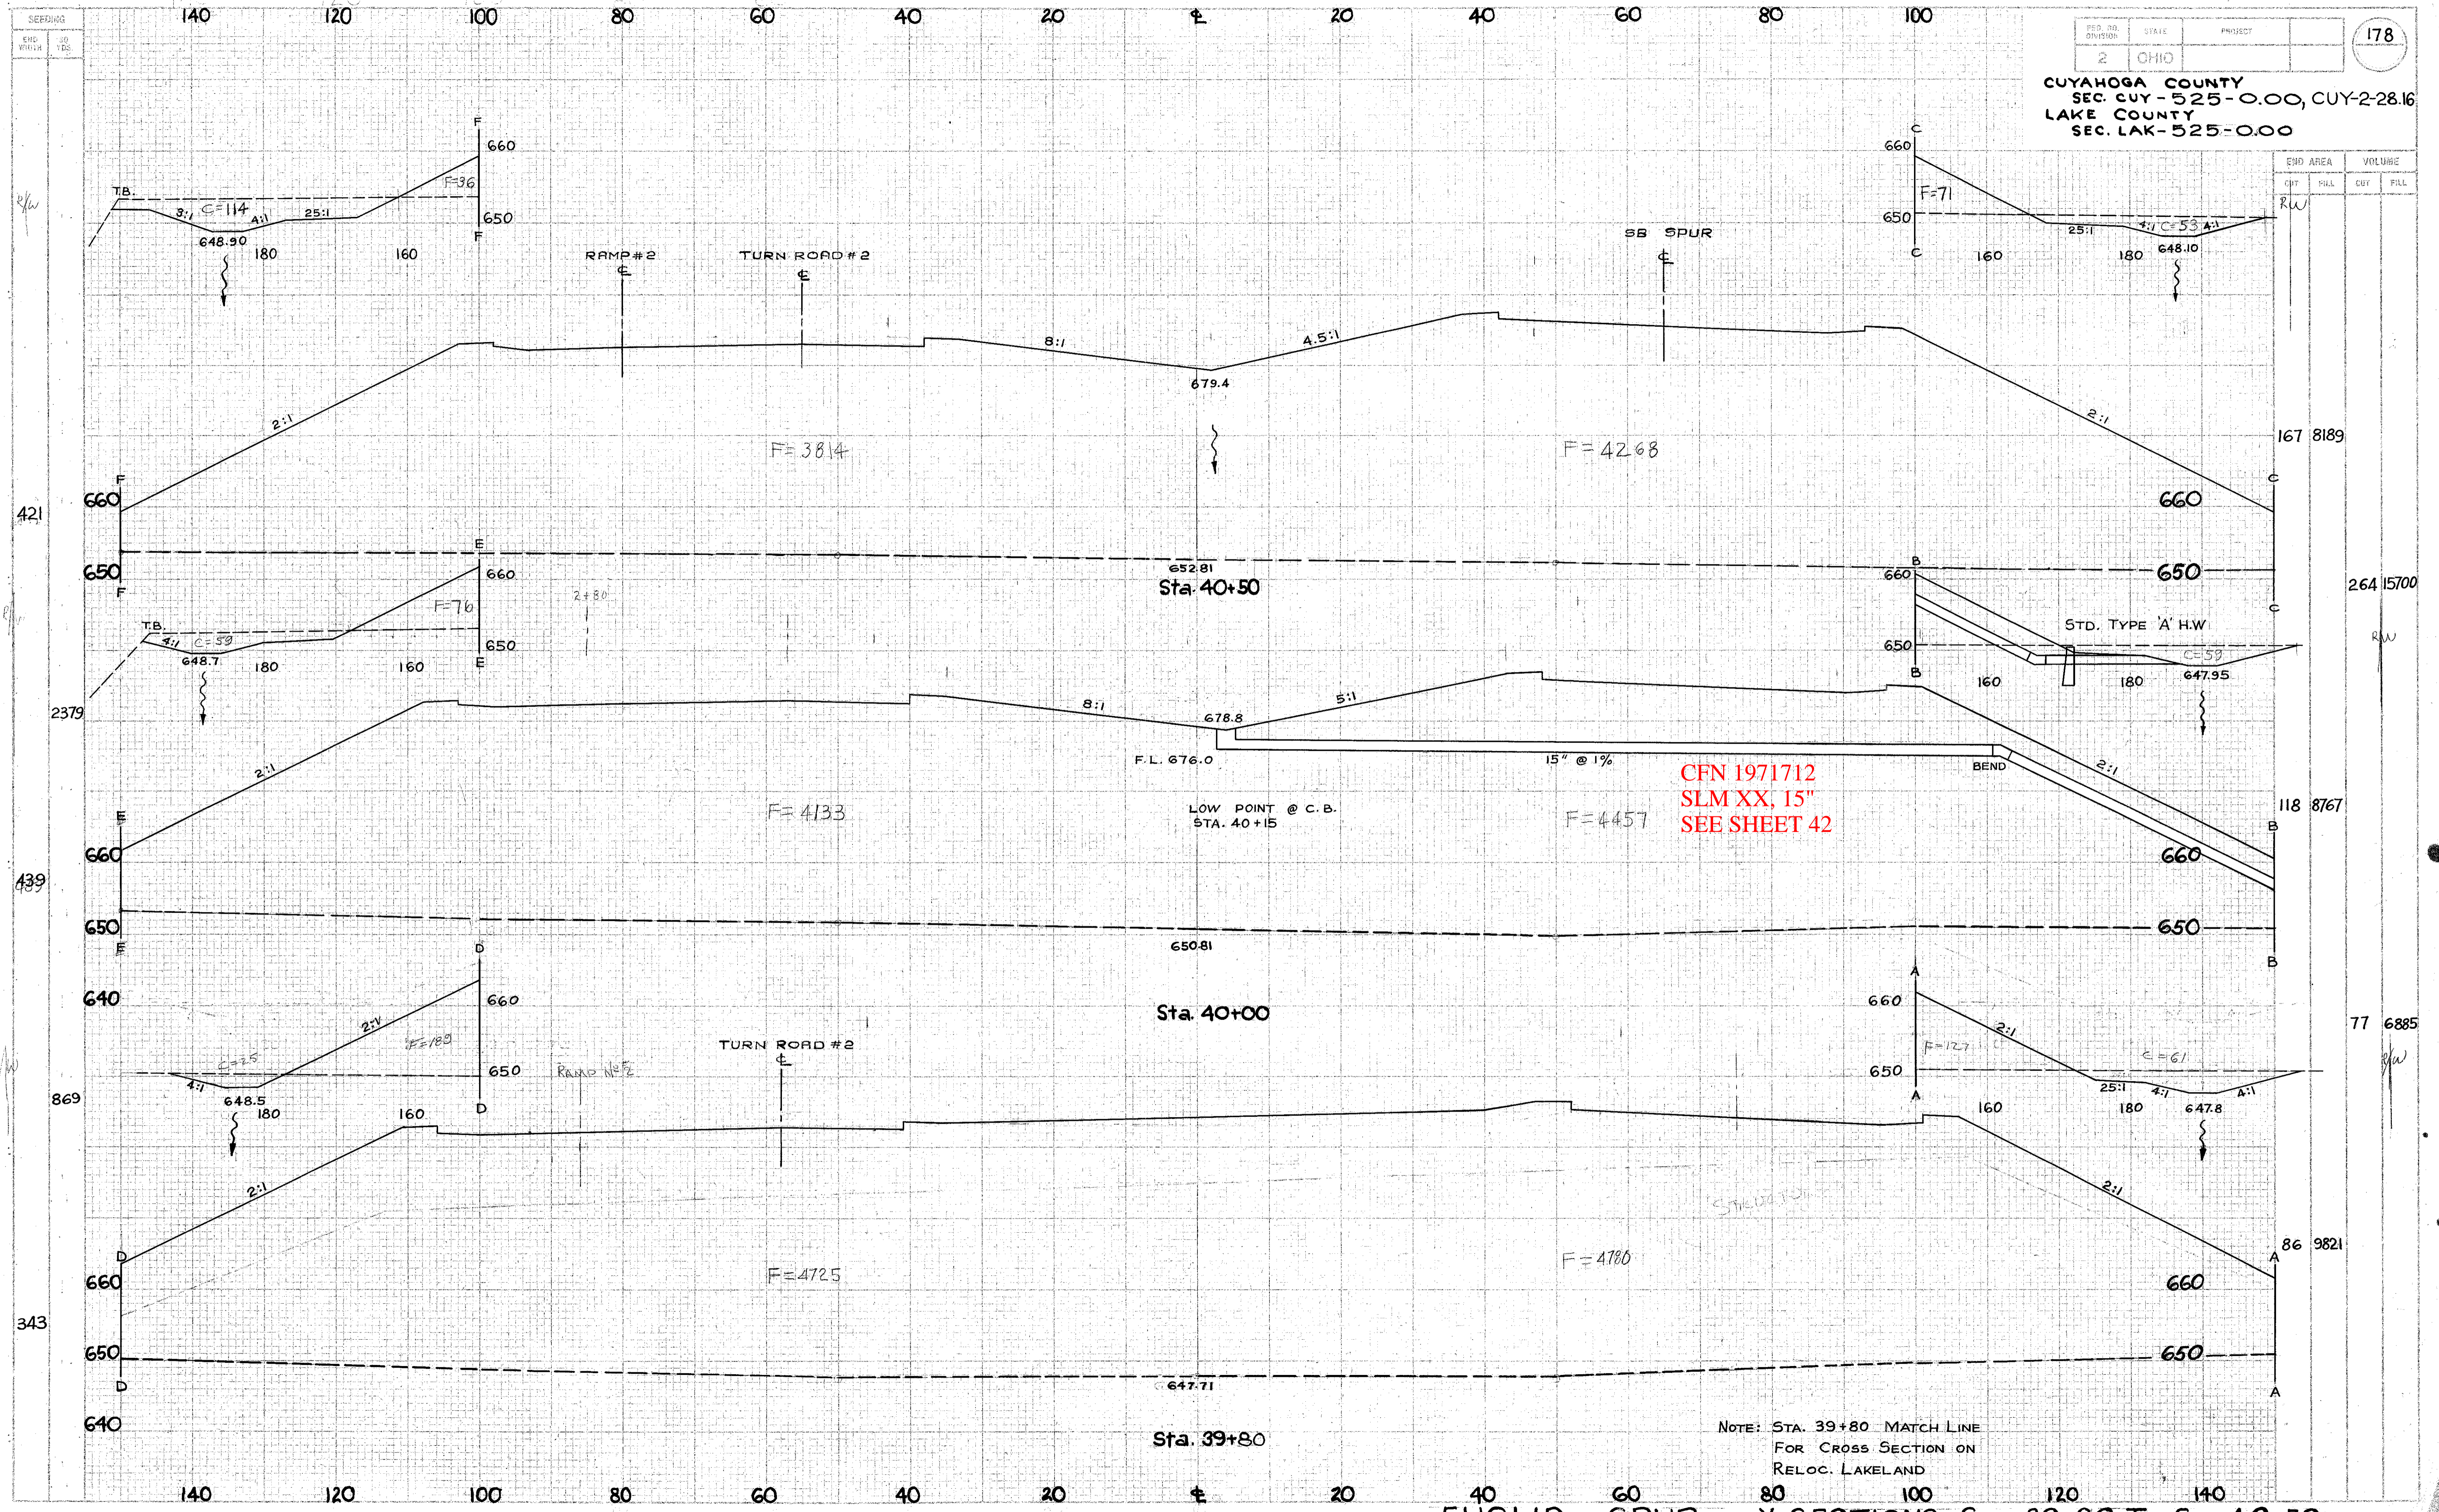

CFN 1971712
 SLM XX, 15"
 SEE SHEET 42

NOTE: STA. 39+80 MATCH LINE
 FOR CROSS SECTION ON
 RELOC. LAKELAND