

FED. RD. DIVISION	STATE	PROJECT
2	OHIO	

421
442

FRANKLIN COUNTY
FRA-270-15.15S & FRA-270-18.15S
(I-270-4(7) ROW & PREL. ENG. ONLY)

1
22

CENTERLINE SURVEY PLAT


OHIO DEPARTMENT OF HIGHWAYS

FRA-270-15.15S & FRA-270-18.15S


FRANKLIN COUNTY OHIO
CORPORATION OF OBETZ & MADISON TOWNSHIP

400 0 400
GRAPHIC SCALE IN FEET

SECTION 17 & 18 T11N, R21W

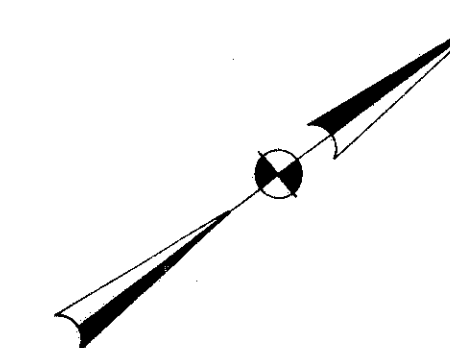

REFERENCE MONUMENTS TO BE PLACED ON CENTERLINE AT THE FOLLOWING LOCATIONS DURING CONSTRUCTION.			
REFERENCE MONUMENTS			
E I-270			
P.O.C. STA. 725+00.00	P.O.C. STA. 871+00.00		
730+00.00	878+00.00		
P.T. STA. 735+29.20	885+00.00		
P.O.T. STA. 741+00.00	891+00.00		
746+00.00	899+00.00		
752+00.00	907+00.00		
757+00.00	912+00.00		
763+00.00	918+00.00		
769+00.00	924+00.00		
775+00.00	929+44.50		
781+00.00	935+00.00		
787+00.00	940+00.00		
793+00.00	945+00.00		
799+00.00	951+00.00		
805+00.00	956+00.00		
811+00.00	P.T. STA. 960+09.50 BK.		
817+00.00	= STA. 961+00.50 AND		
823+00.00	P.O.T. STA. 965+00.00		
829+00.00	970+00.00		
834+00.00	974+00.00		
840+00.00	980+00.00		
846+00.00	985+00.00		
851+00.00	990+00.00		
856+00.00			
P.C. STA. 864+31.11			
TOTAL = 46			
REFERENCE MONUMENT ASSEMBLIES			
WILLIAMS ROAD		REFUGEE ROAD	
P.O.T. STA. 41+00.00	P.O.T. STA. 19+00.00		
P.I. STA. 46+03.86	25+00.00		
	30+00.00		
P.O.T. STA. 53+00.00	34+00.00		
59+00.00	39+00.00		
	P.I. STA. 44+19.53		
WATKINS ROAD			
P.C. STA. 15+44.14	P.O.T. STA. 50+00.00		
P.C.C. STA. 18+11.05	56+00.00		
P.O.C. STA. 23+00.00	61+01.45		
P.C.C. STA. 28+18.74	65+00.00		
P.T. STA. 30+85.65	70+00.00		
WINCHESTER PIKE		NOE-BIXBY ROAD	
P.O.T. STA. 42+00.00	P.C. STA. 40+14.45		
47+00.00	P.T. STA. 42+35.56		
53+00.00	P.C. STA. 44+73.00		
58+00.00	P.T. STA. 47+68.00		
HAMILTON ROAD			
P.O.T. STA. 31+00.00	P.C. STA. 50+05.27		
35+00.00	P.T. STA. 53+47.72		
44+00.00	P.O.T. STA. 58+00.00		
50+00.00			
TOTAL = 35			

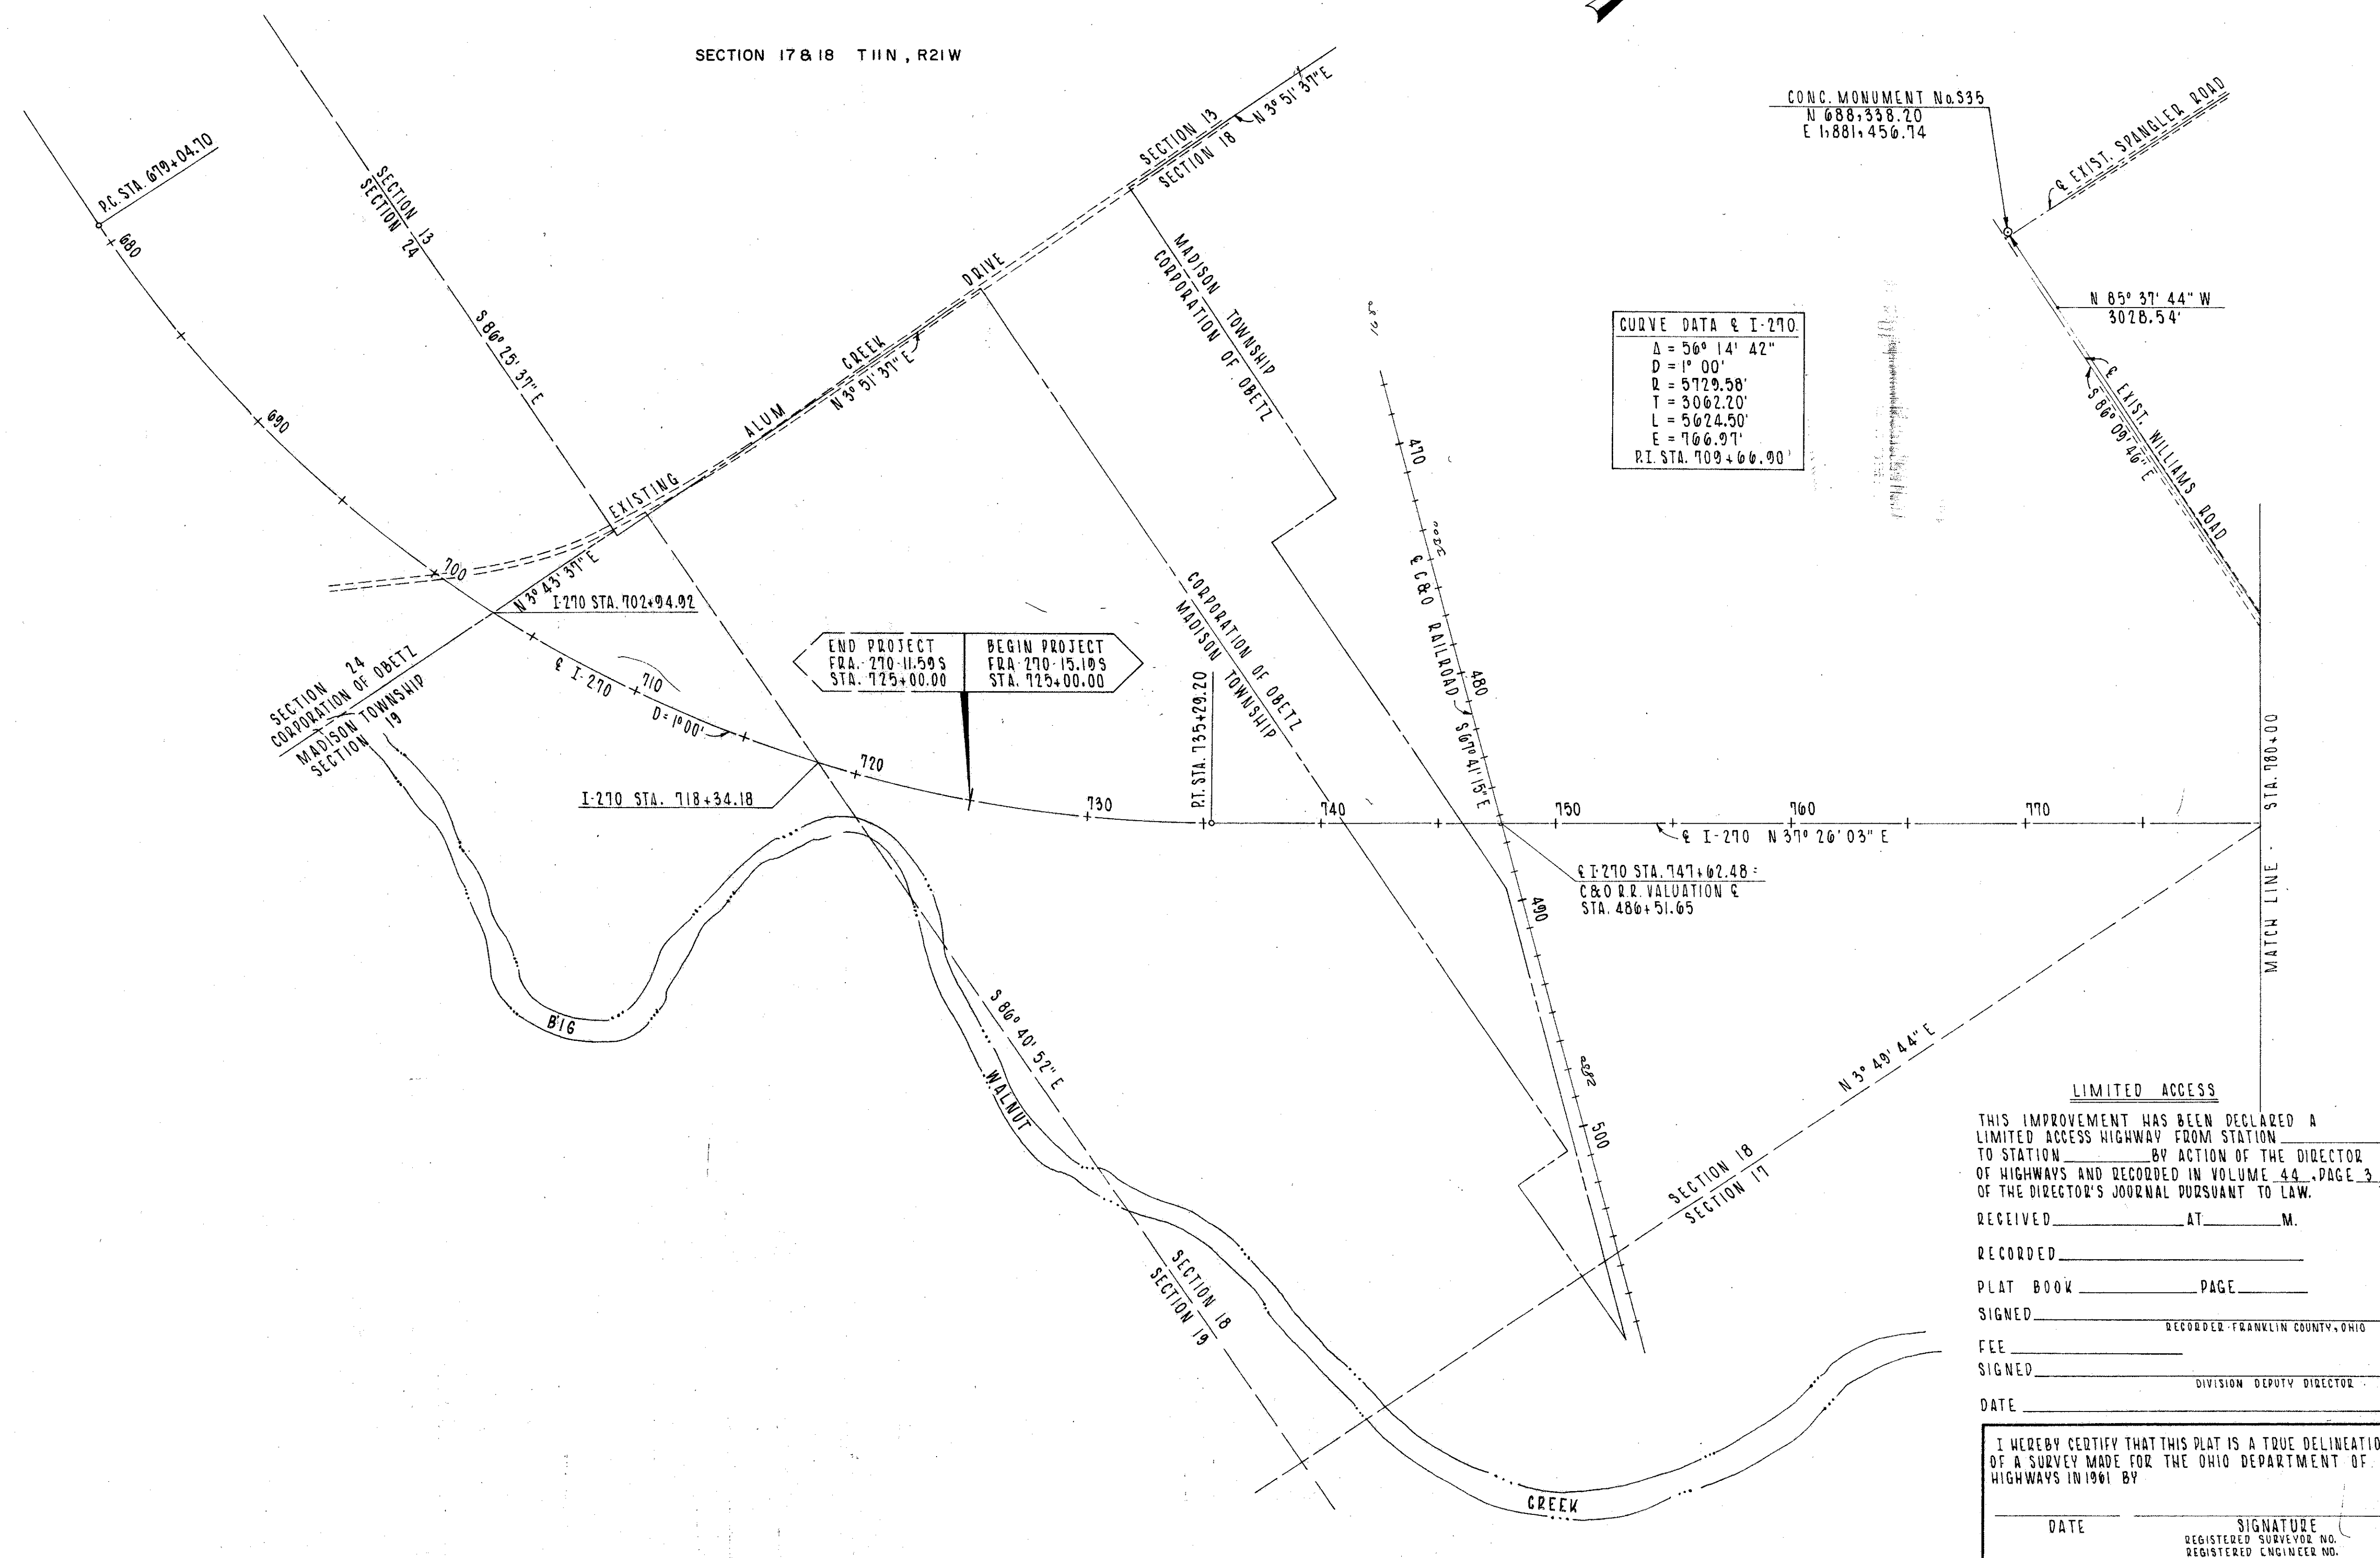

CENTERLINE SURVEY PLAT

CENTERLINE SURVEY PLAT

OHIO DEPARTMENT OF HIGHWAYS

FRA-270-15.19S & FRA-270-18.15S

FED. RD. DIVISION	STATE	PROJECT
2	OHIO	

FRANKLIN COUNTY
FRA-270-15.19S & FRA-270-18.15S
(I-270-4(7) ROW & PREL. ENG. ONLY)

422
442

2
22


FRANKLIN COUNTY OHIO
MADISON AND TRURO TOWNSHIPS
CITY OF COLUMBUS

GRAPHIC SCALE IN FEET

SECTION 4, 5, 7, 8, 9, 17 & 18 T11N, R 21W
SECTION 28 & 29 T12N, R 21W


FRA-270 CURVE DATA
Δ: 90° 18' 02" RT.
D: 0° 15' 00"
R: 12,918.31'
L: 3786.89'
T: 1897.76'
E: 78.44'
PI STA: 883+28.87

CURVE DATA - WATKINS RD.	RELOC. U.S. 33
CURVE No. 1-3	CURVE No. 2
Δ: 160° 00' LT.	Δ: 35° 35' 15" RT.
D: 5° 59' 40.11"	Δ: 80° 36' 54" LT.
R: 855.81'	R: 3906.53'
L: 266.91'	L: 2426.42'
T: 134.33'	T: 1253.19'
E: 9.40'	E: 196.27'
PI STA: 16+78.47	D: 1° 28' 00"
PI STA: 29+53.07	PL STA: 294+01.70
	STA: 294+87.86 BK.

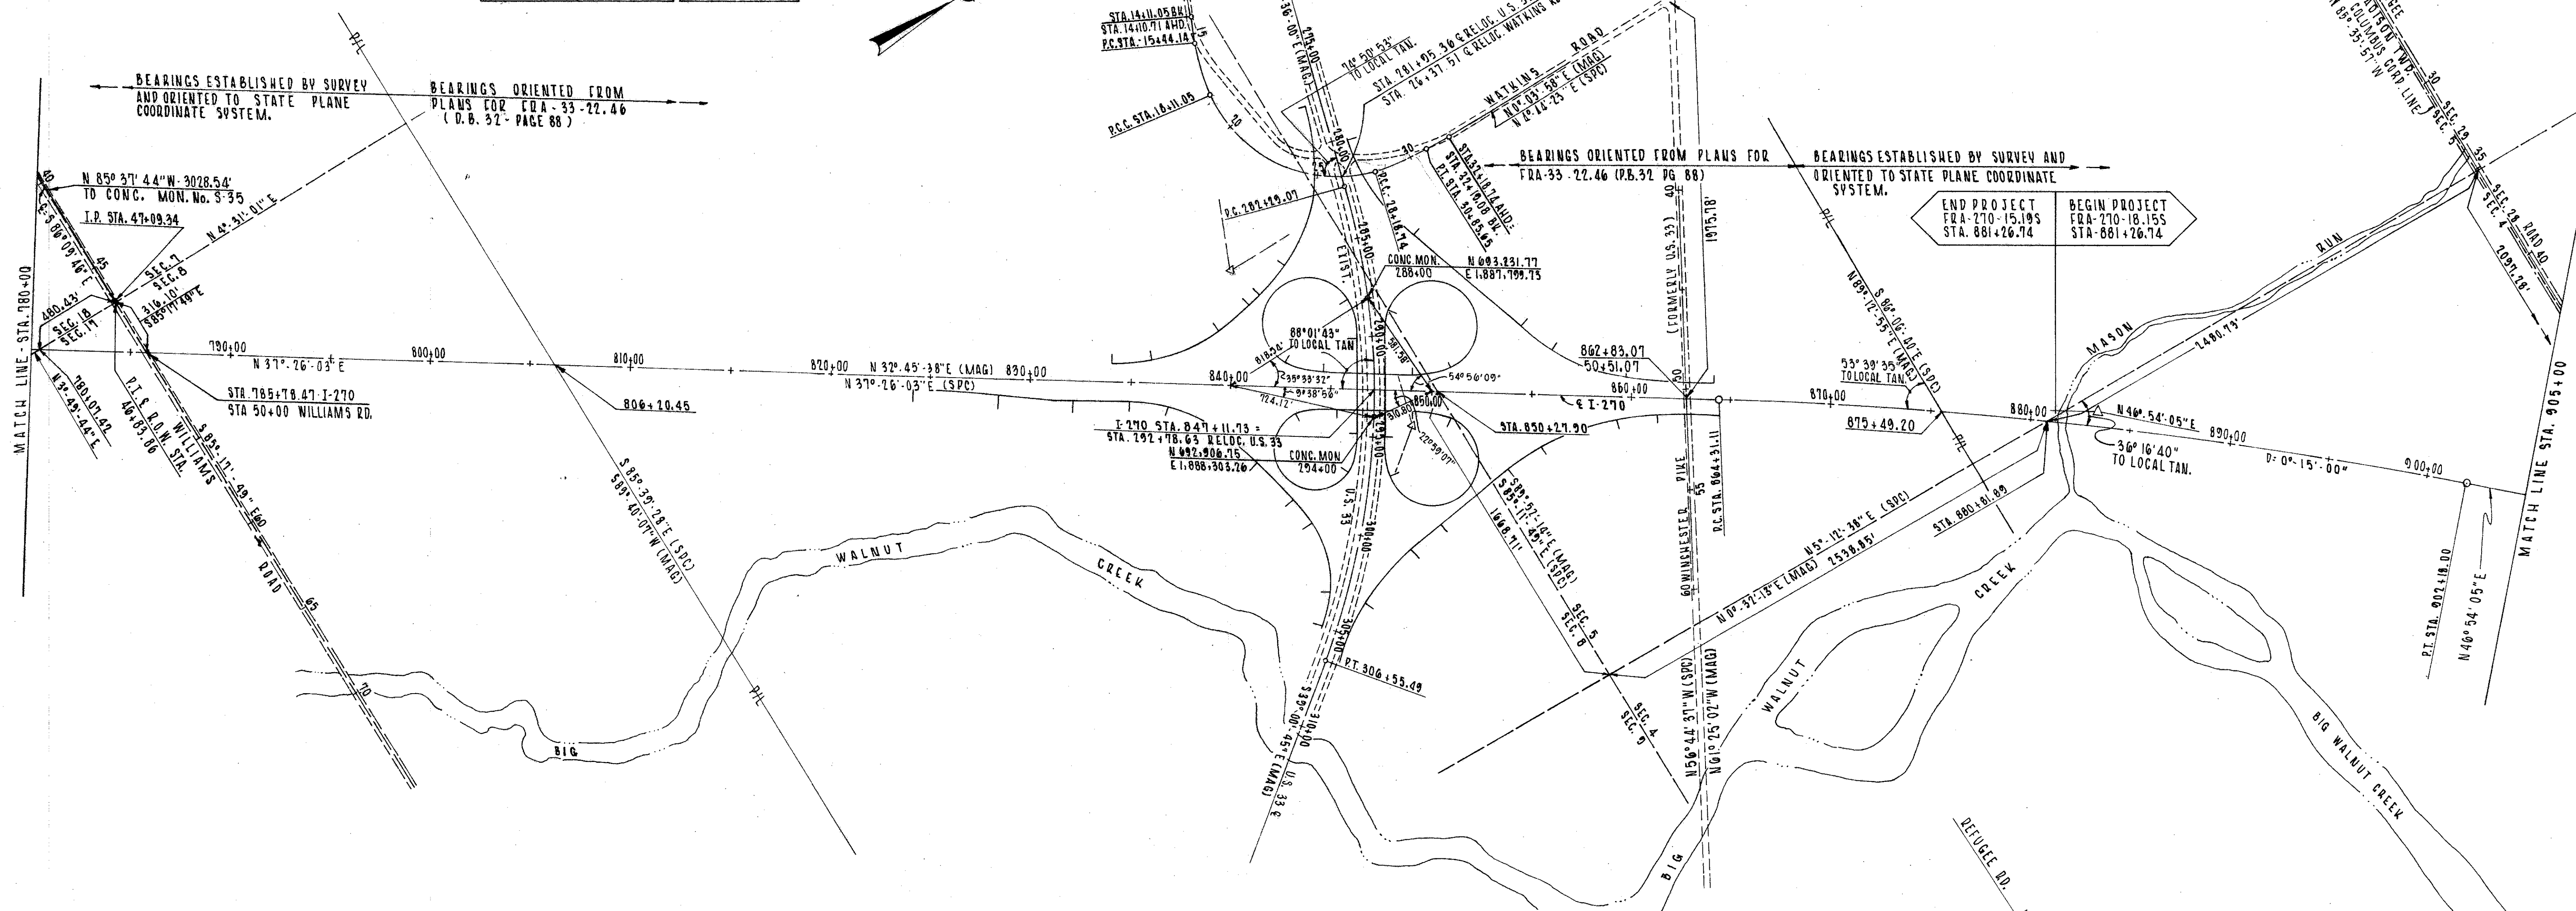

SYMBOLS

- MONUMENT ASSEMBLY
- REFERENCE MONUMENT

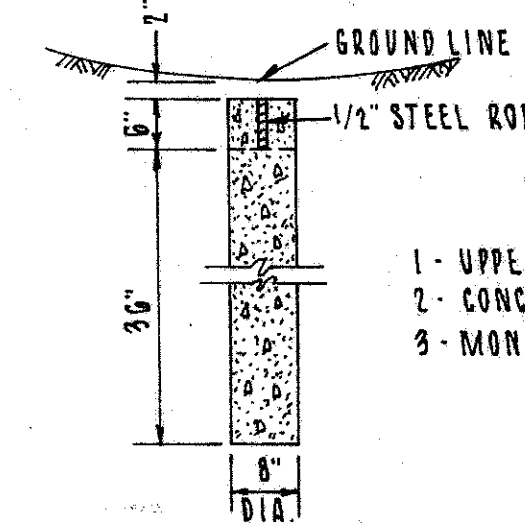

CENTERLINE
REFERENCE MONUMENT SECTION

- NOTES
- 1 - UPPER 6" TO BE FORMED
 - 2 - CONCRETE TO BE CLASS "C"
 - 3 - MONUMENTS TO BE SET BY CONTRACTOR

SECTION LINE DETAIL

LIMITED ACCESS

THIS IMPROVEMENT HAS BEEN DECLARED A LIMITED ACCESS HIGHWAY FROM STATION TO STATION BY ACTION OF THE DIRECTOR OF HIGHWAYS AND RECORDED IN VOLUME 44, PAGE 3 OF THE DIRECTOR'S JOURNAL PURSUANT TO LAW

RECEIVED _____ AT _____ M.
RECORDED _____
PLAT BOOK _____ PAGE _____
SIGNED _____
FEE _____
SIGNED _____
DATE _____

I HEREBY CERTIFY THAT THIS PLAT IS A TRUE DELINEATION OF A SURVEY MADE FOR THE OHIO DEPARTMENT OF HIGHWAYS IN 1961 BY

DATE _____ SIGNATURE _____
REGISTERED SURVEYOR NO. _____
REGISTERED ENGINEER NO. _____

CENTERLINE SURVEY PLAT

PROPERTY MAP



E. Page

MADISON TOWNSHIP
T11N R21W
SECTIONS 17 & 18



LIMITED ACCESS

FED. RD. DIVISION	STATE	PROJECT
2	OHIO	

423
442

FRANKLIN COUNTY
FRA-270-15,19 S
(I-270-4(T) ROW & PREL. ENG. ONLY)

3
22

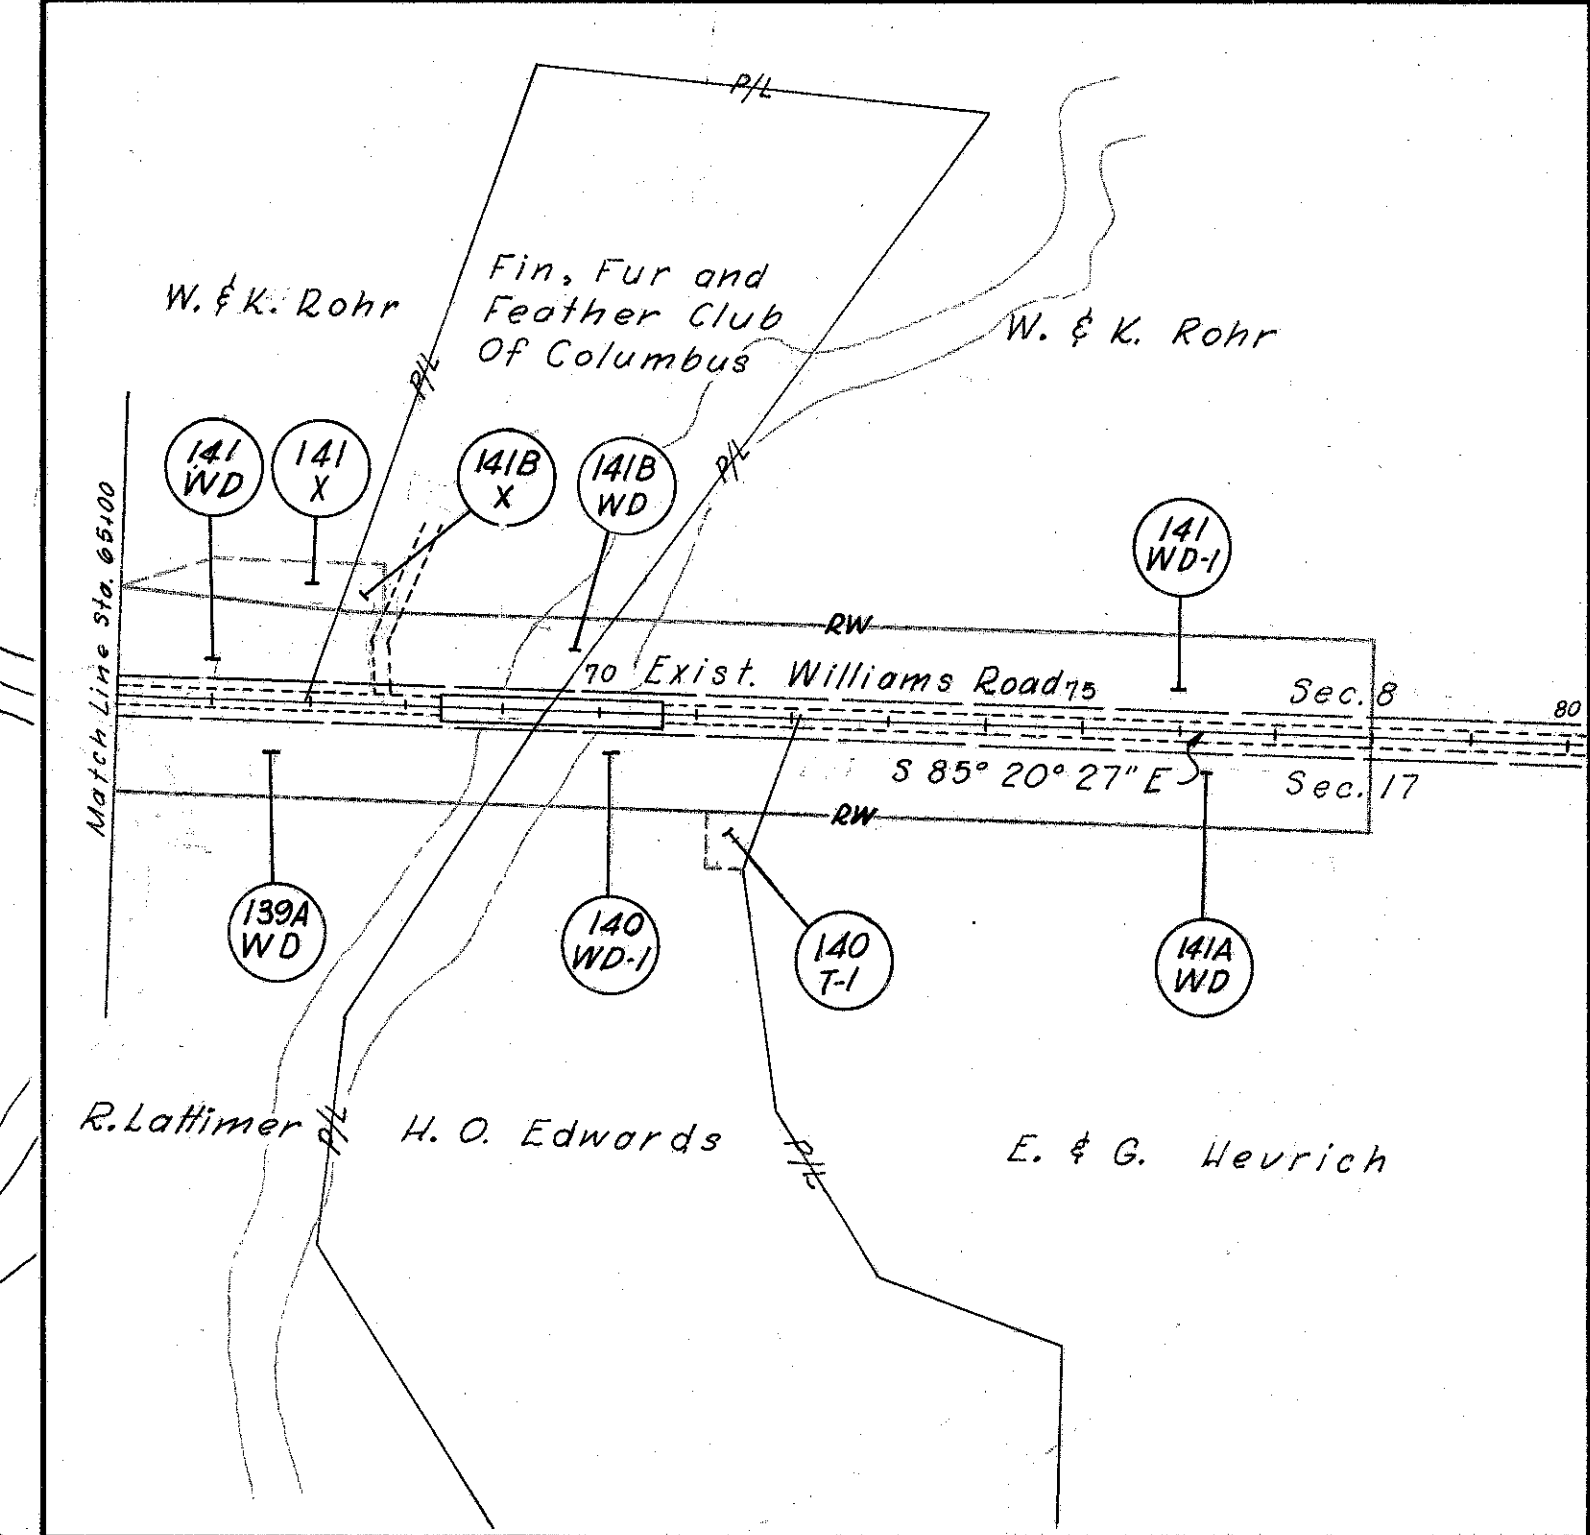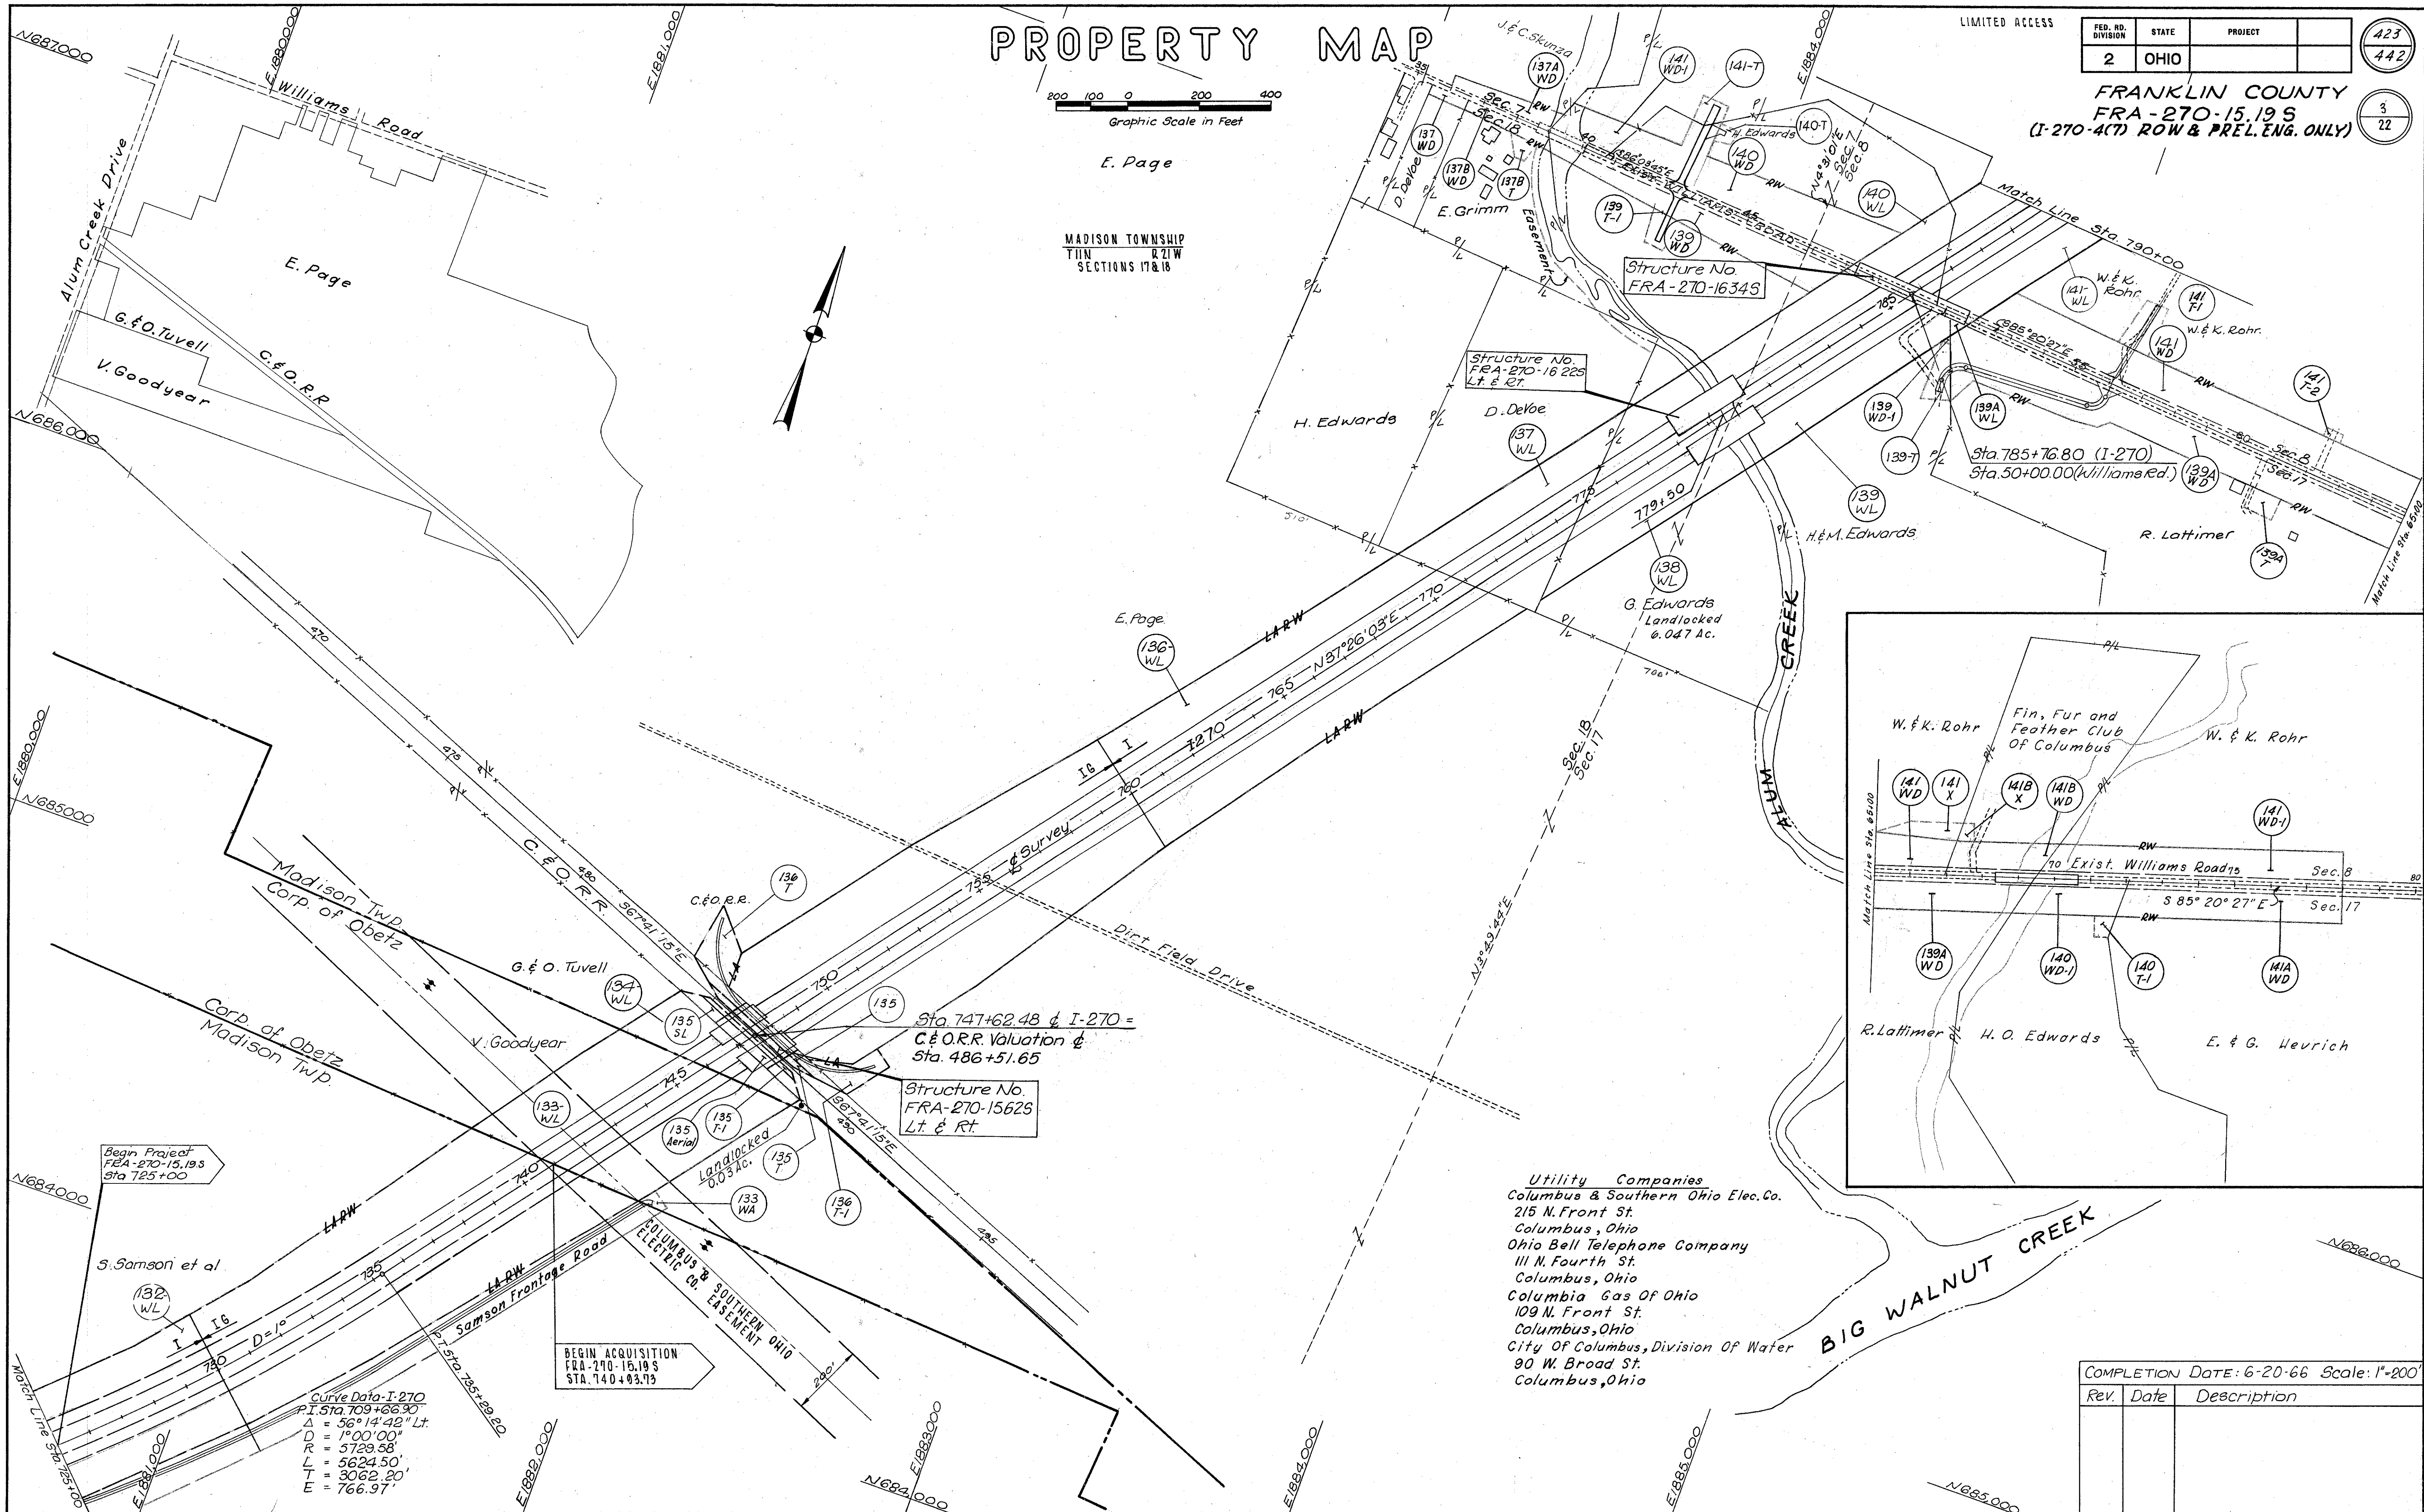

Utility Companies
Columbus & Southern Ohio Elec. Co.
215 N. Front St.
Columbus, Ohio
Ohio Bell Telephone Company
111 N. Fourth St.
Columbus, Ohio
Columbia Gas Of Ohio
109 N. Front St.
Columbus, Ohio
City Of Columbus, Division Of Water
90 W. Broad St.
Columbus, Ohio

COMPLETION DATE: 6-20-66 Scale: 1"=200'

Rev.	Date	Description

Property Map - Sta. 725+00 to Sta. 790+00

PROPERTY MAP

200 100 0 200 400
Graphic Scale in Feet


Madison Twp.
T11N R21W
Section 5&8

Curve Data - FRA-33-2246
P.I. Sta. 294 + 82.86 (Bk)
Sta. 294 + 01.70 (Ah)
 $\Delta = 35^{\circ}35'15''$ Rt.
 $D = 1^{\circ}28'00''$
 $R = 3906.53'$
 $L = 2426.42'$
 $T = 1253.79'$
 $E = 196.27'$

FED. RD. DIVISION	STATE	PROJECT	
2	OHIO		

FRANKLIN COUNTY
FRA-270-15.19S
(I-270-417) ROW & PREL.
ENG. ONLY)


424	442
4	22

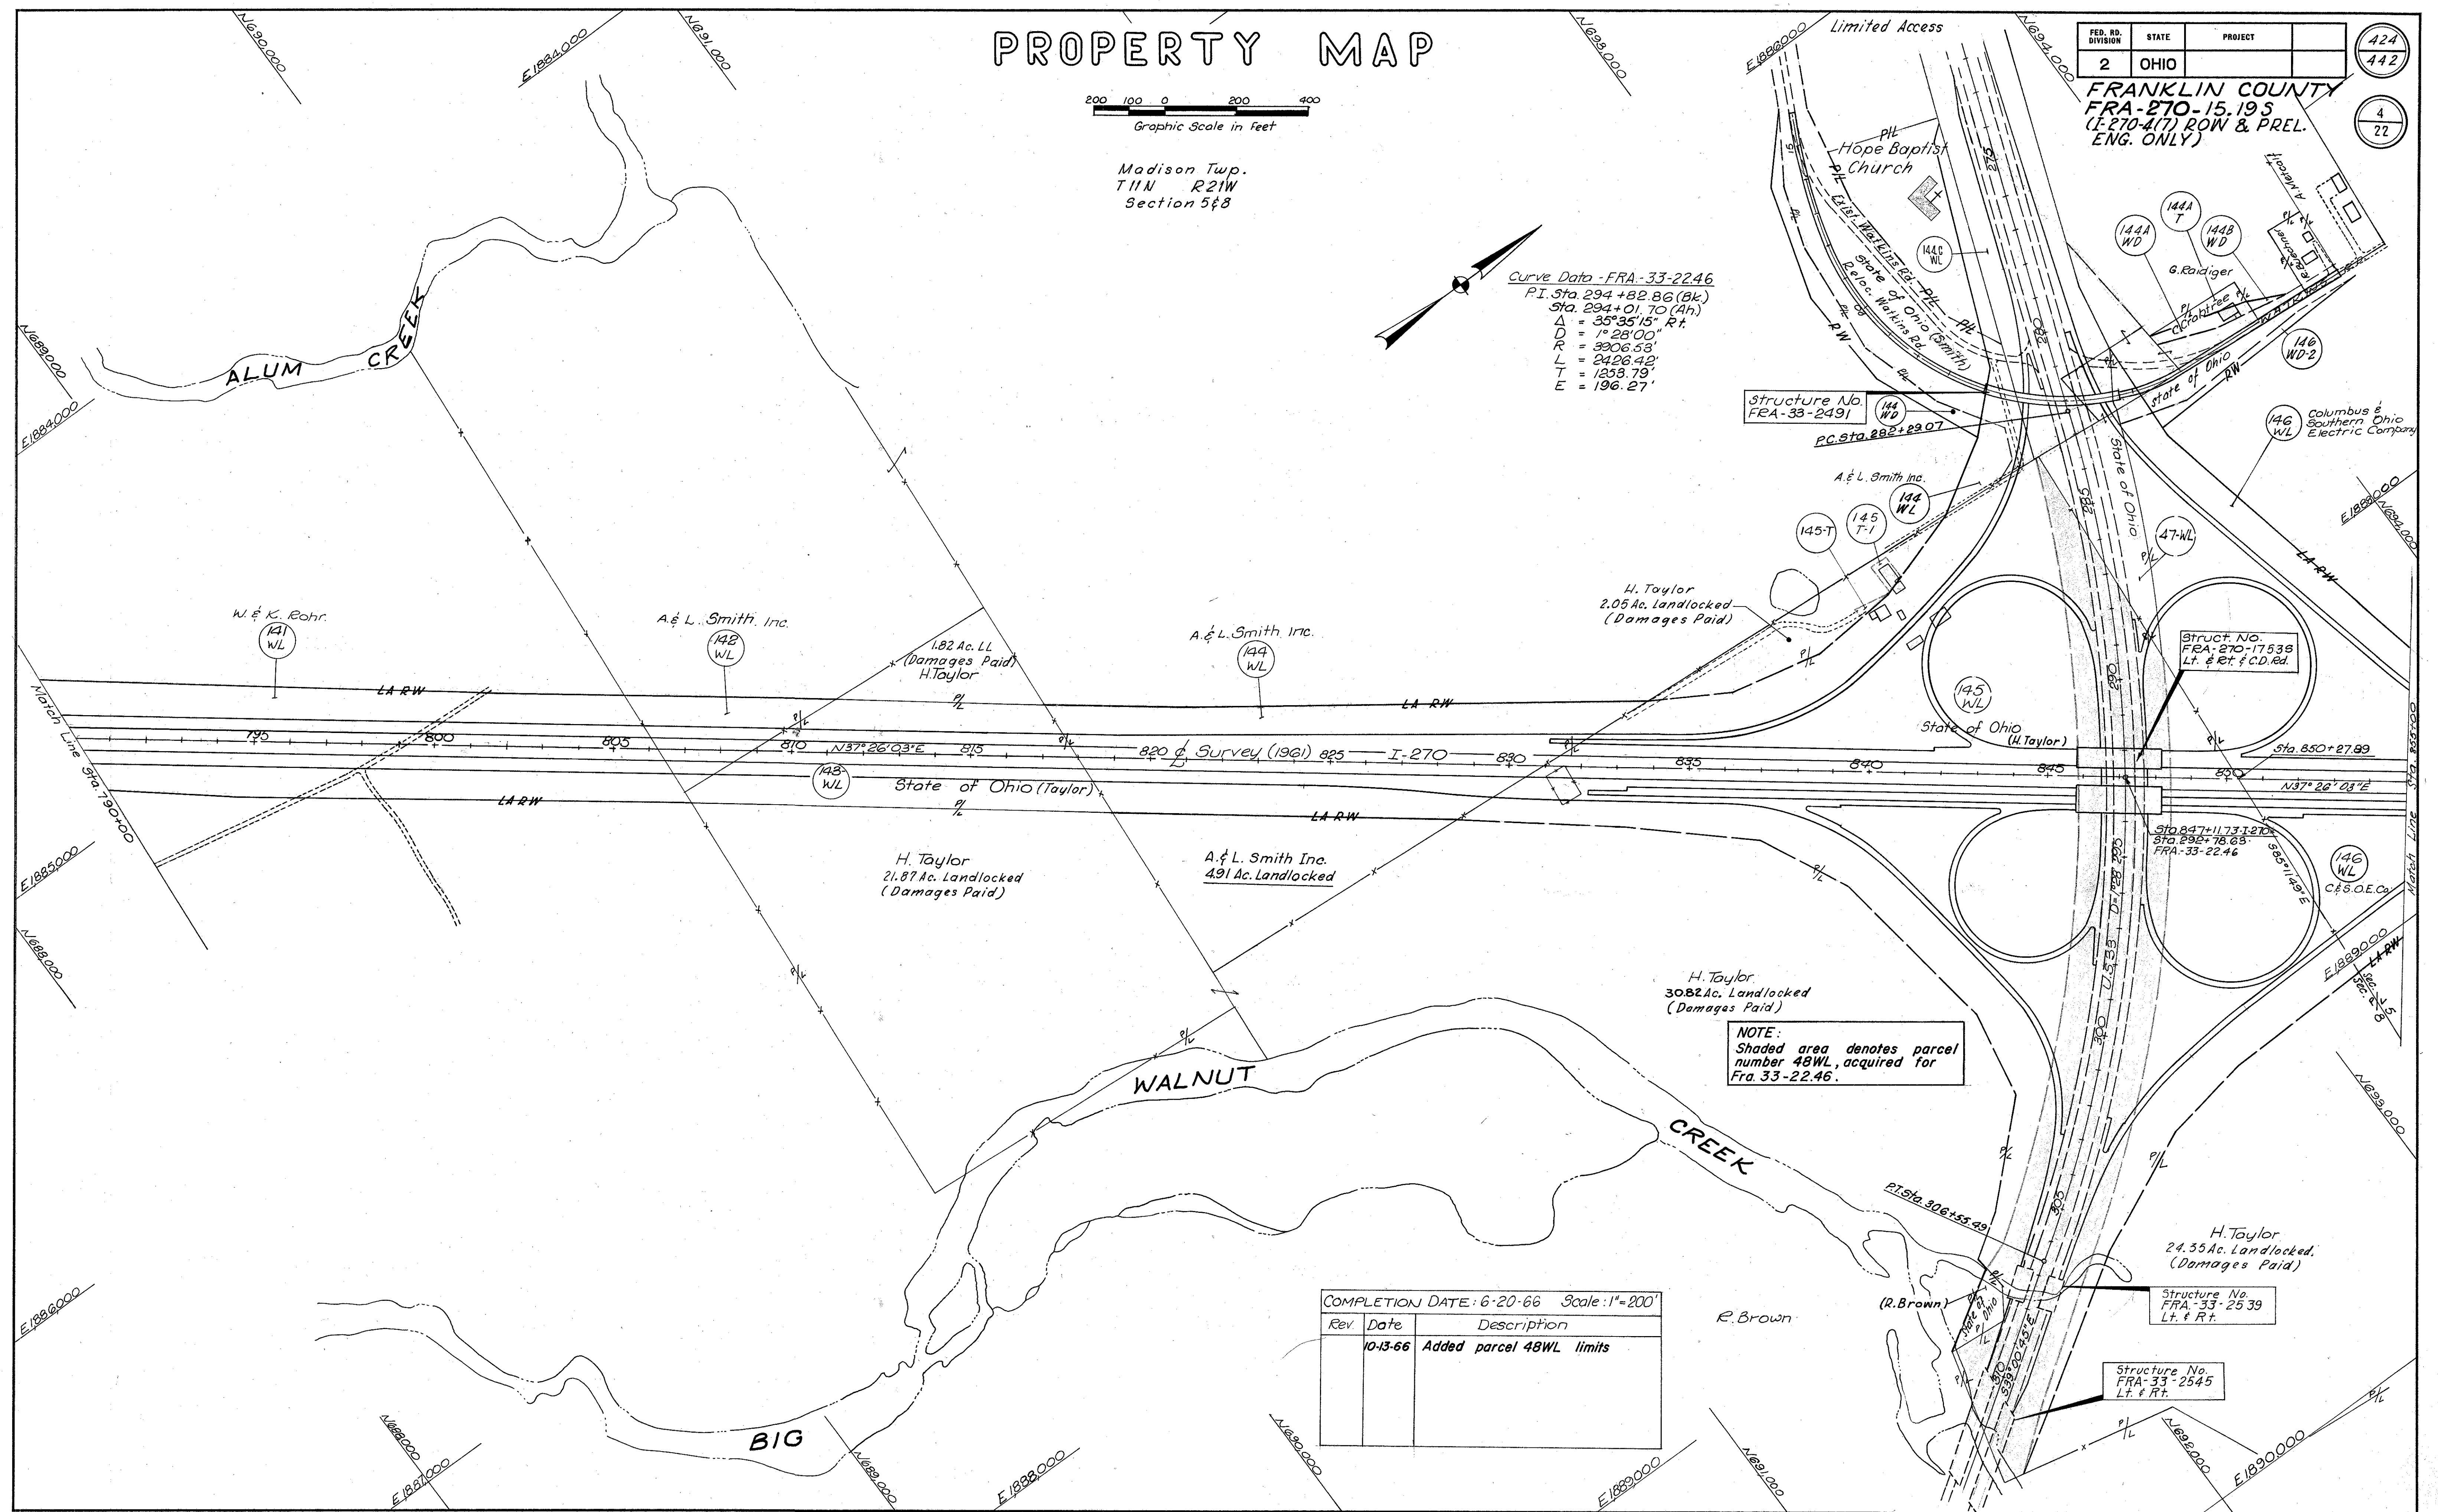

NOTE:
Shaded area denotes parcel
number 48WL, acquired for
FRA-33-2246.

COMPLETION DATE: 6-20-66 Scale: 1"=200'		
Rev	Date	Description
	10-13-66	Added parcel 48WL limits

PROPERTY MAP

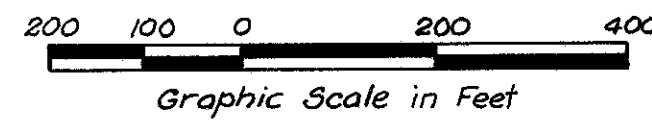

LIMITED ACCESS


FED. RD. DIVISION	STATE	PROJECT
2	OHIO	

FRANKLIN COUNTY
FRA-270-15.195
(I-270-4(7) ROW & PREL.
ENG. ONLY)

425
442

5
22

MADISON TOWNSHIP
T11N R21W
SECTION 5

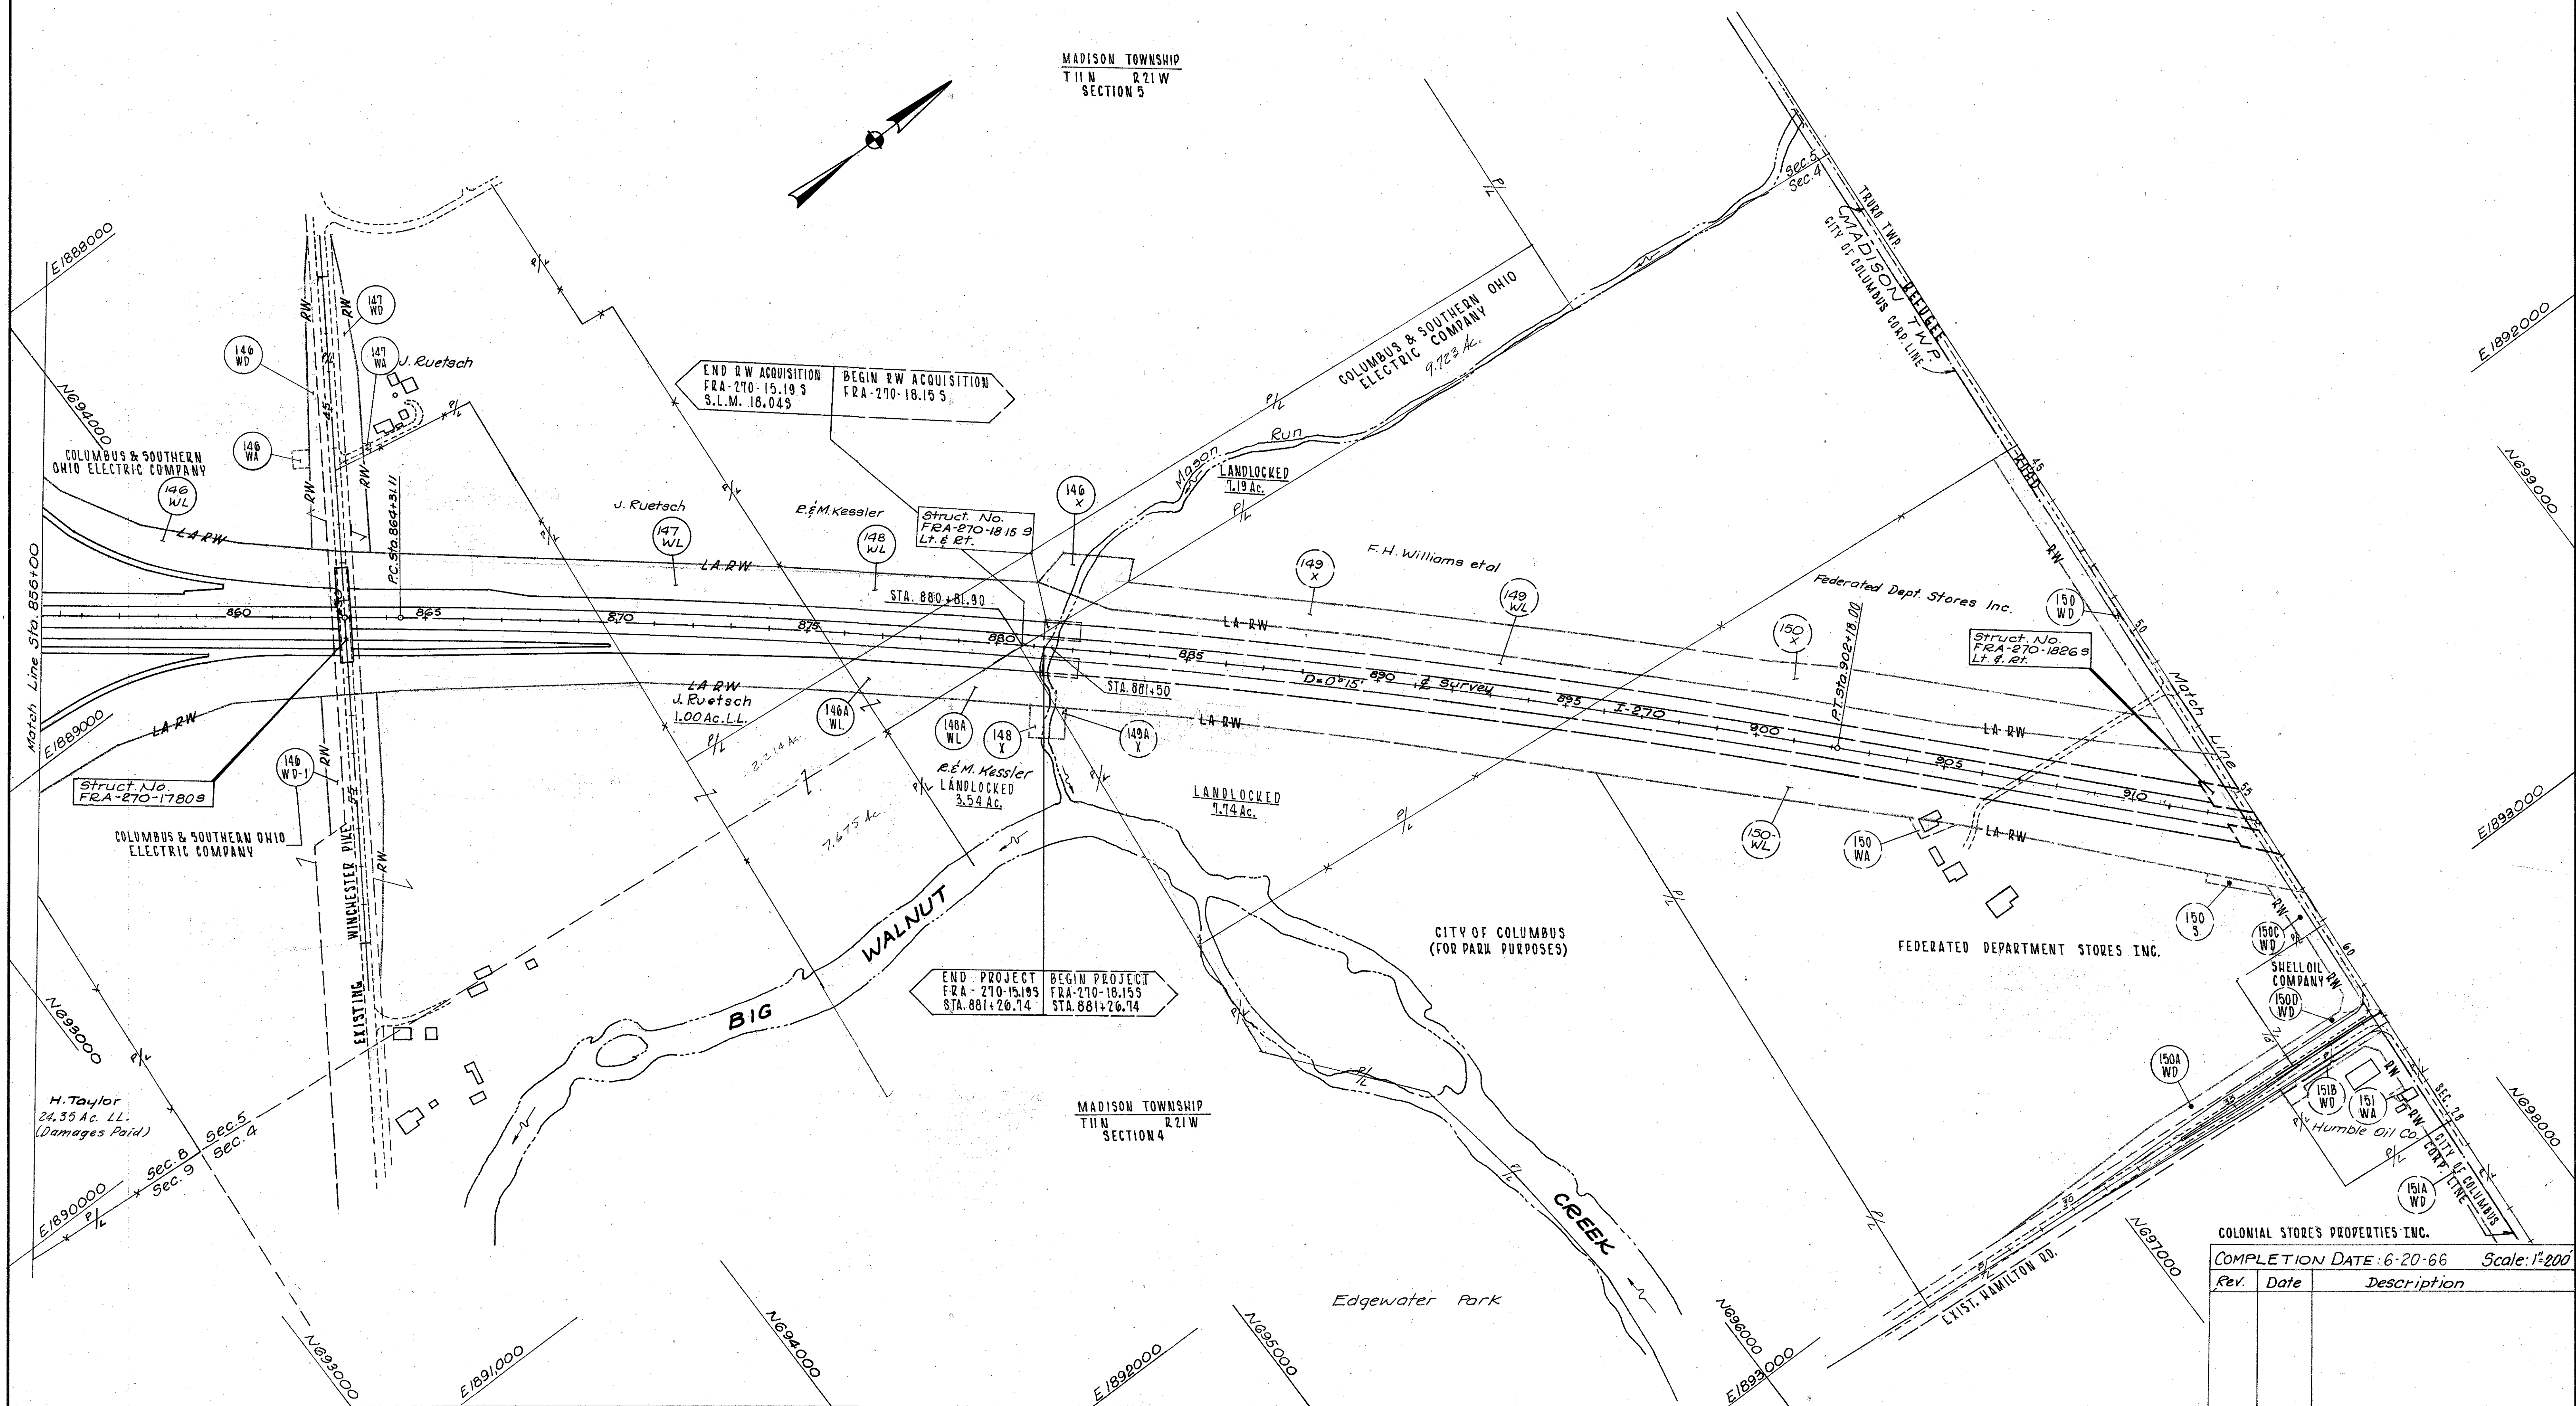

COLONIAL STORES PROPERTIES INC.

COMPLETION DATE: 6-20-66 Scale: 1"=200'

Rev.	Date	Description

Property Map- Sta. 855+00 to Sta. 913+49.79

SUMMARY OF ADDITIONAL RIGHT OF WAY REQUIRED

TOTAL NUMBER OF OWNERS : 23

FED. RD. DIVISION	STATE	PROJECT
2	OHIO	

FRANKLIN COUNTY
FRA - 270 - 15.19 S
(1-270-4(7) ROW & PREL. ENG. ONLY)

426
442

6
22

ENGRS PARCEL NO.	AUDITORS PARCEL NO.	OWNER	DEED RECORD		DEED AREA	TO BE ACQUIRED			NET RESIDUE		SHEET NO.	R.W. FUNDS	REMARKS
			BOOK	PAGE		LAND (NET)	PRESENT ROAD OCCUPIED	BLDGS	LEFT	RIGHT			
133 WL 133 WA	196	VIRGINIA GOODYEAR	1577	18	59.10	4.93 0.04	— —	— —	37.59 —	10.58 —	7,8 7	I.G. I	
134 WL	806	GEORGE A. & OPAL A. TUVELL	1560	376	27.02	1.13	—	—	25.86	0.03 LL	7,8	I.G.	
135 135A 135B 135T 135T-1 135AERIAL 135SL		CHESAPEAKE & OHIO RAILWAY CO.	467	362		0.316 0.008 0.008 0.105 0.077 0.452 0.292	— — — — — — —	— — — — — — —	— — — — — — —	— — — — — — —	8,9 9 9 8,9 8,9 8,9 8,9	I.G. I.G. I.G. I.G. I.G. I.G. I.G.	
136 WL 136-T 136-T-1	230	ESTHER J. PAGE	1090	370	500.00	19.37 0.33 0.27	— — —	— — —	101.12± — —	144 ± — —	8,10 8 8	I & I.G. I I	{175.51 Ac. CONVEYED I=8.41Ac., I6=10.90Ac. (NET)}
137 WL 137 WD	508	DOROTHEA B. DEVOE	1028 1027	83 588	9.037 1.00	3.01 0.05	— 0.05	— —	0.027 —	— 0.90	10 12	I COUNTY	
137A-WD	89	JOHN & CAROLINE M. SKUNZA	1805	455	18.33	0.19	0.14	—	18.00	—	11,12	COUNTY	
137B-WD 137B-T	84	EDITH B. GRIMM	1003	433	3.402	0.15 0.02	0.11 —	— —	— —	3.142 —	11,12 11	COUNTY COUNTY	
138 WL	491	GOLDIE M. EDWARDS	1970	320	9.037	2.88	—	—	0.11	6.047 LL	10	I	
139 WL 139 WD 139 WD-1 139 T 139 T-1	927	HARRY & MILDRED EDWARDS	1223	437	40.00	4.86 1.24 0.01 0.09 0.10	0.14 0.41 — — —	— — — — —	4.06 — — — —	29.28 — — — —	10,11 10,11 10,11 10,11 11	I I I I I	
139A-WL 139A-WD 139A-T	1070	ROY L. LATTIMER	1536	25	57.41	0.04 3.80 0.11	0.03 0.80 —	— — —	— — —	52.74 — —	10,11 10,11,12 11	I I & COUNTY I	I=2.05 Ac., CO.=1.75 Ac., (NET)
140-WL 140-WD 140-WD-1 140-T 140-T-1	850	HARRY O. EDWARDS	1018 1018	411 411	6.48 27.68	0.82 1.96 0.51 0.05 0.07	0.12 0.34 0.12 — —	— — — — —	3.24 — 27.05 — —	— — — — —	10,11,13 10,11 12 11 12	I I COUNTY I COUNTY	
141 WL 141 WD 141 WD-1 141 WD-2 141 T 141 T-1 141 T-2 141 X	215,528,529	WILLARD J. & KATHRYN B. ROWE	1178 1202 1936 1940 2461	389 421 96 217 525	200	13.48 3.10 0.36 1.49 0.11 0.24 0.05 0.20	0.05 0.69 0.08 0.39 — — — —	— — — — — — — —	37 ± — — — — — — —	143.36± — — — — — — —	10,11,13,14 11,12 11 12 11 11 11 12	I I & COUNTY I COUNTY I I COUNTY COUNTY	I=1.49 Ac., CO.=1.01 Ac., (NET)

ENGRS PARCEL NO.	AUDITORS PARCEL NO.	OWNER	DEED RECORD		DEED AREA	TO BE ACQUIRED			NET RESIDUE		SHEET NO.	R.W. FUNDS	REMARKS
			BOOK	PAGE		LAND (NET)	PRESENT ROAD OCCUPIED	BLDGS	LEFT	RIGHT			
141A-WD	373	EMIL & GISELA HEURICH	1240	61	97.64	1.13	0.28	—	—	96.23	12	COUNTY	
141B-WD 141B-Y	664	FIN. FUR & FEATHER CLUB	1949	310	5.47	0.45 0.05	0.12 —	— —	4.00 —	— —	12 12	COUNTY COUNTY	
142 WL	81	ARTHUR L. & LOT L. SMITH INC.	2218	158	103.16	1.82	—	—	101.34	—	14	I	
143 WL		STATE OF OHIO (TAYLOR)	2530	480	6.26	6.26	—	—	—	—	14	I	
144 WL 144 WL-1 144 WD	543	ARTHUR L. & LOT L. SMITH INC.	2224	426	198.731	0.43 0.514 0.94	— — —	— — —	168.30 — —	4.91 LL — —	14,16 16 17	I I STATE	11.49 Ac. & 3.143 Ac. CONVEYED
144A-WD 144A-T	883	CLYDE O. & MARY J. CRABTREE	1815	74	0.817	0.108 0.30	— —	YES —	0.30 —	— —	17 17	STATE STATE	0.38 Ac. CONVEYED TO STATE
144B-WD	256	GRACE MAY RAIDIGER	2378	248	877	0.025	—	—	8.52	—	17	STATE	
144C-WL	4213	HOPE BAPTIST CHURCH	2618	223	3.143	0.49	—	—	2.653	—	17	I	
145 WL	3411	STATE OF OHIO (TAYLOR)	2530	480	51.347	51.347	—	—	—	—	14,15,16,18, 19&20	I	INCLUDING 145 WL CEMETERY & 48 WL containing 14.27 Ac. on Fra. 33-22.46
145-T 145 T-1	355	HAROLD L. & MARY TAYLOR	2357	357		0.03 0.09	— —	— —	— —	— —	16 16	I I	
146 WL 146 WD 146 WD-1 146 WD-2 146A WL 146 X 146 WA	9 9 9 9	COLUMBUS & SOUTHERN OHIO ELECTRIC COMPANY. (11Ac. 4631 2.32Ac. 4677)	2016	106	139.9	28.36 0.75 0.83 0.27 2.43 0.48 0.04	0.47 0.73 0.79 — — — —	— — — — — — —	31.74 — — — 7.19 LL — —	75.25 — — — 9.99 — —	15,19,20 21&22 21,22 21,22 17 21 21 22	I I I STATE I I I	
147 WL 147 WD 147 WA	283	JULIA RUETSCH	1938	82	28.85	4.17 0.37 0.01	— 0.41 —	— — —	13.01 — —	1.00 LL — —	21 22 22	I I I	9.889 Ac. CONVEYED TO C.&S.O.E.
148 WL 148A WL 148 X	376	ROBERT R. & MILDRED R. KESSLER	2153	16 & 22	66.35	1.57 0.44 0.13	— — —	— — —	51.08 — —	3.54 LL — —	21 21 21	I I I	9.723 Ac. CONVEYED TO C.&S.O.E.

LL INDICATES RESIDUAL LANDS THAT ARE LANDLOCKED

177.470


COMPLETION DATE: 6-20-66	
REV. DATE	DESCRIPTION
10/2/68	ADDED NOTE TO 145WL

SAMSON FRONTAGE RD.
CURVE DATA
PI STA. 40+42.54
Δ=11° 53' 29" LT.
D=1° 30'
R=3819.72'
T=397.81'
L=792.76'
E=20.66'

I-270 CURVE DATA
PI STA. 709+66.90
Δ=56° 14' 42" LT.
D=1° 00'
R=5729.58'
L=5624.50'
T=3062.20'
E=766.97'


BEGIN PROJECT
FRA-270-15.195
STA. 725+00

BEGIN WORK
STA. 35+33.84 & SAMSON FRONTAGE RD.

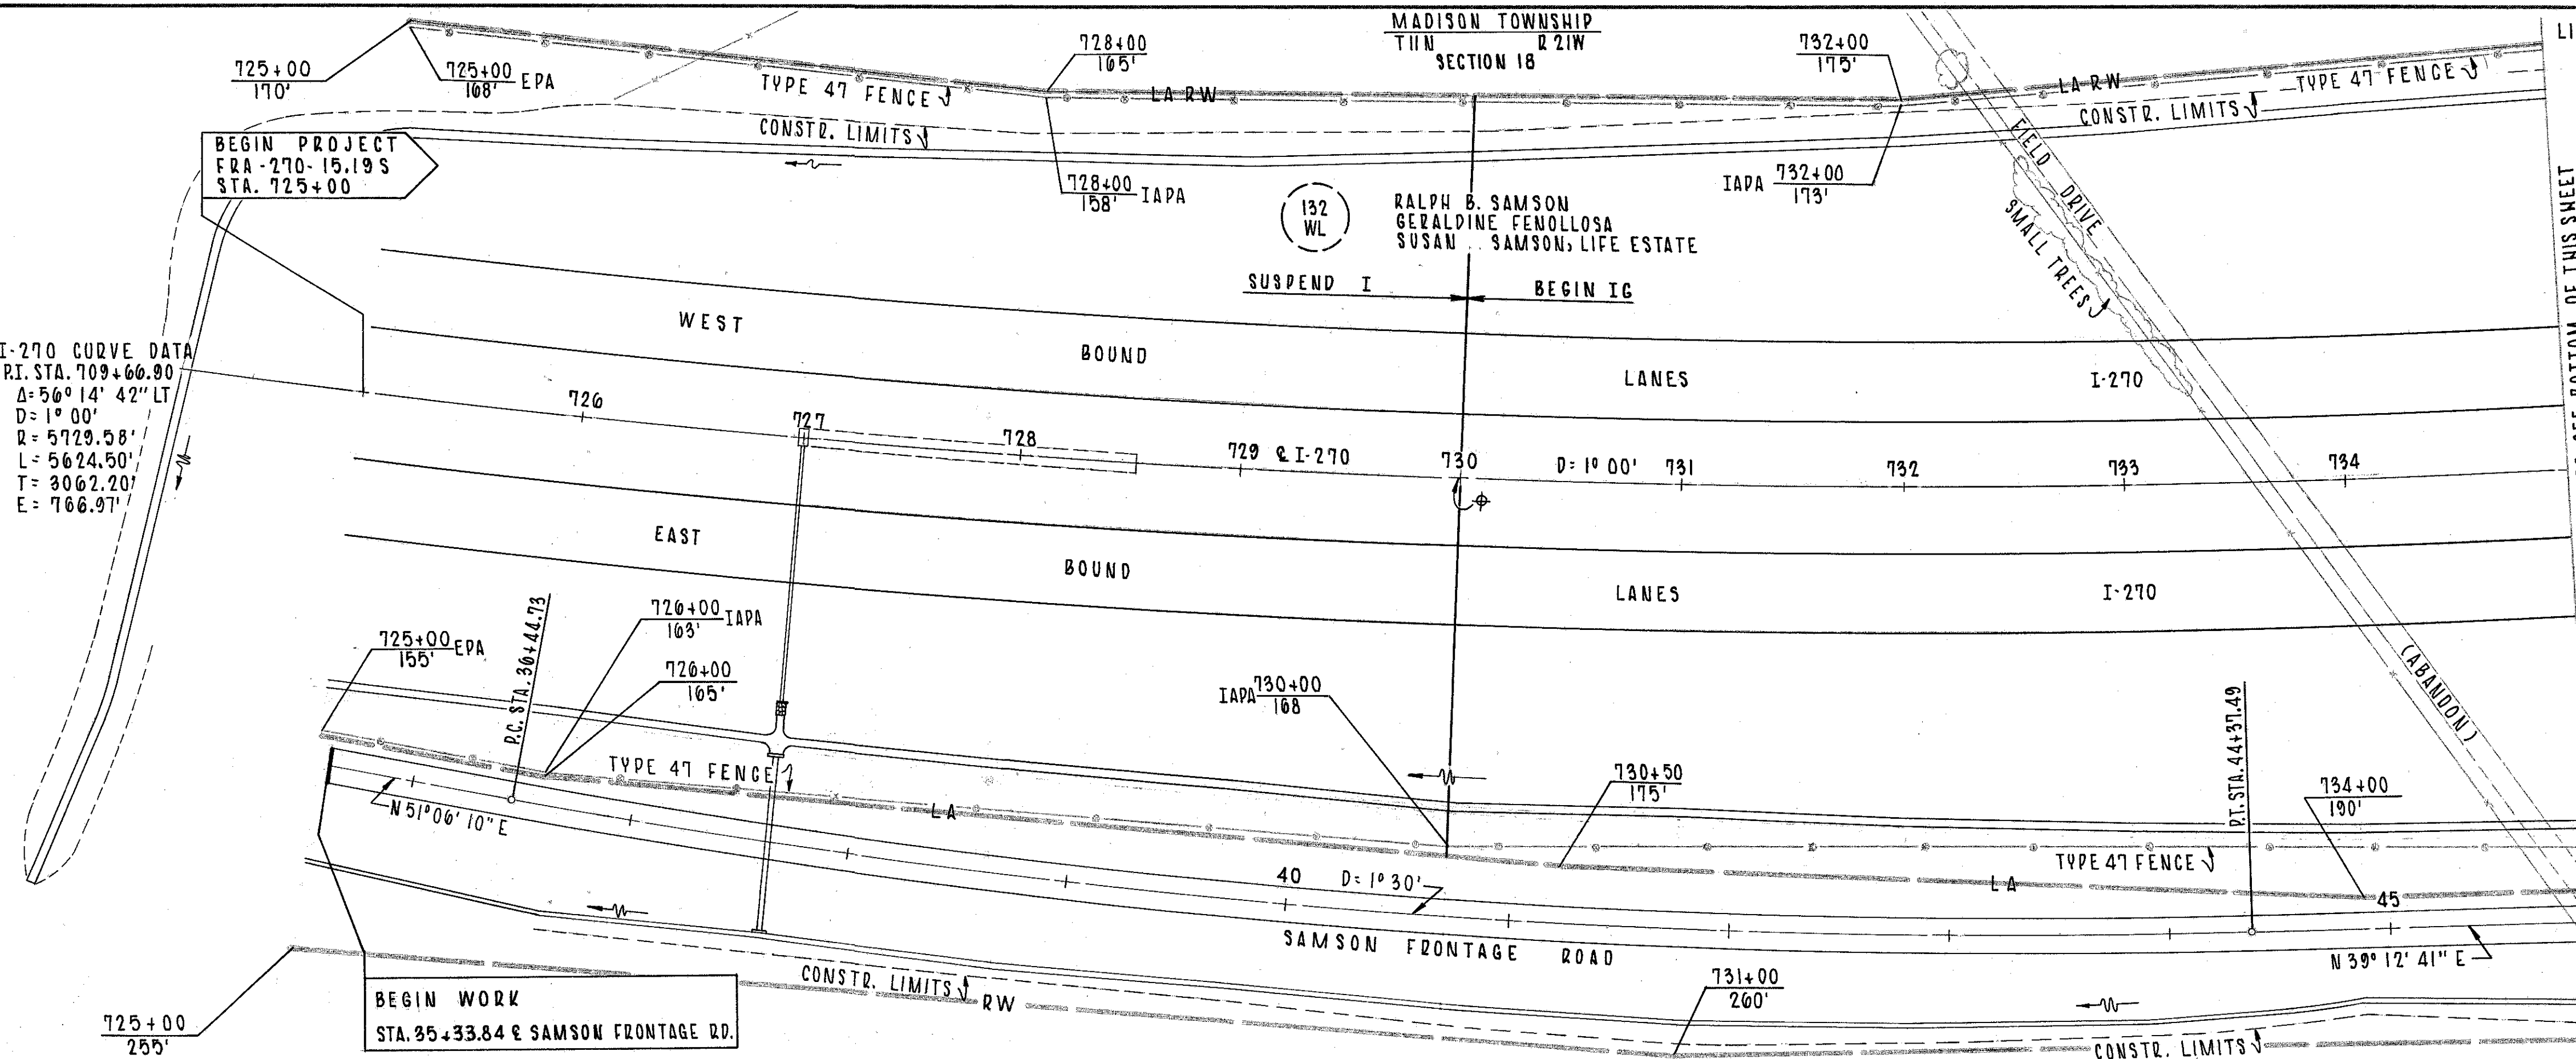


FED. RD. DIVISION	STATE	PROJECT
2	OHIO	

FRANKLIN COUNTY
FRA-270-15.195
(I-270-4(1) ROW & PREL. ENG ONLY)

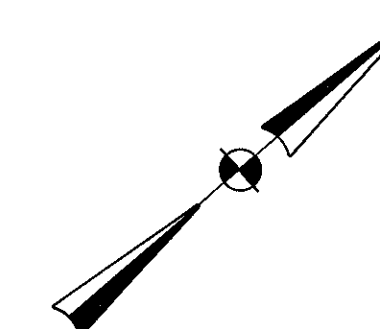

RIGHT OF WAY FUNDS I&IG 270-4(1)106

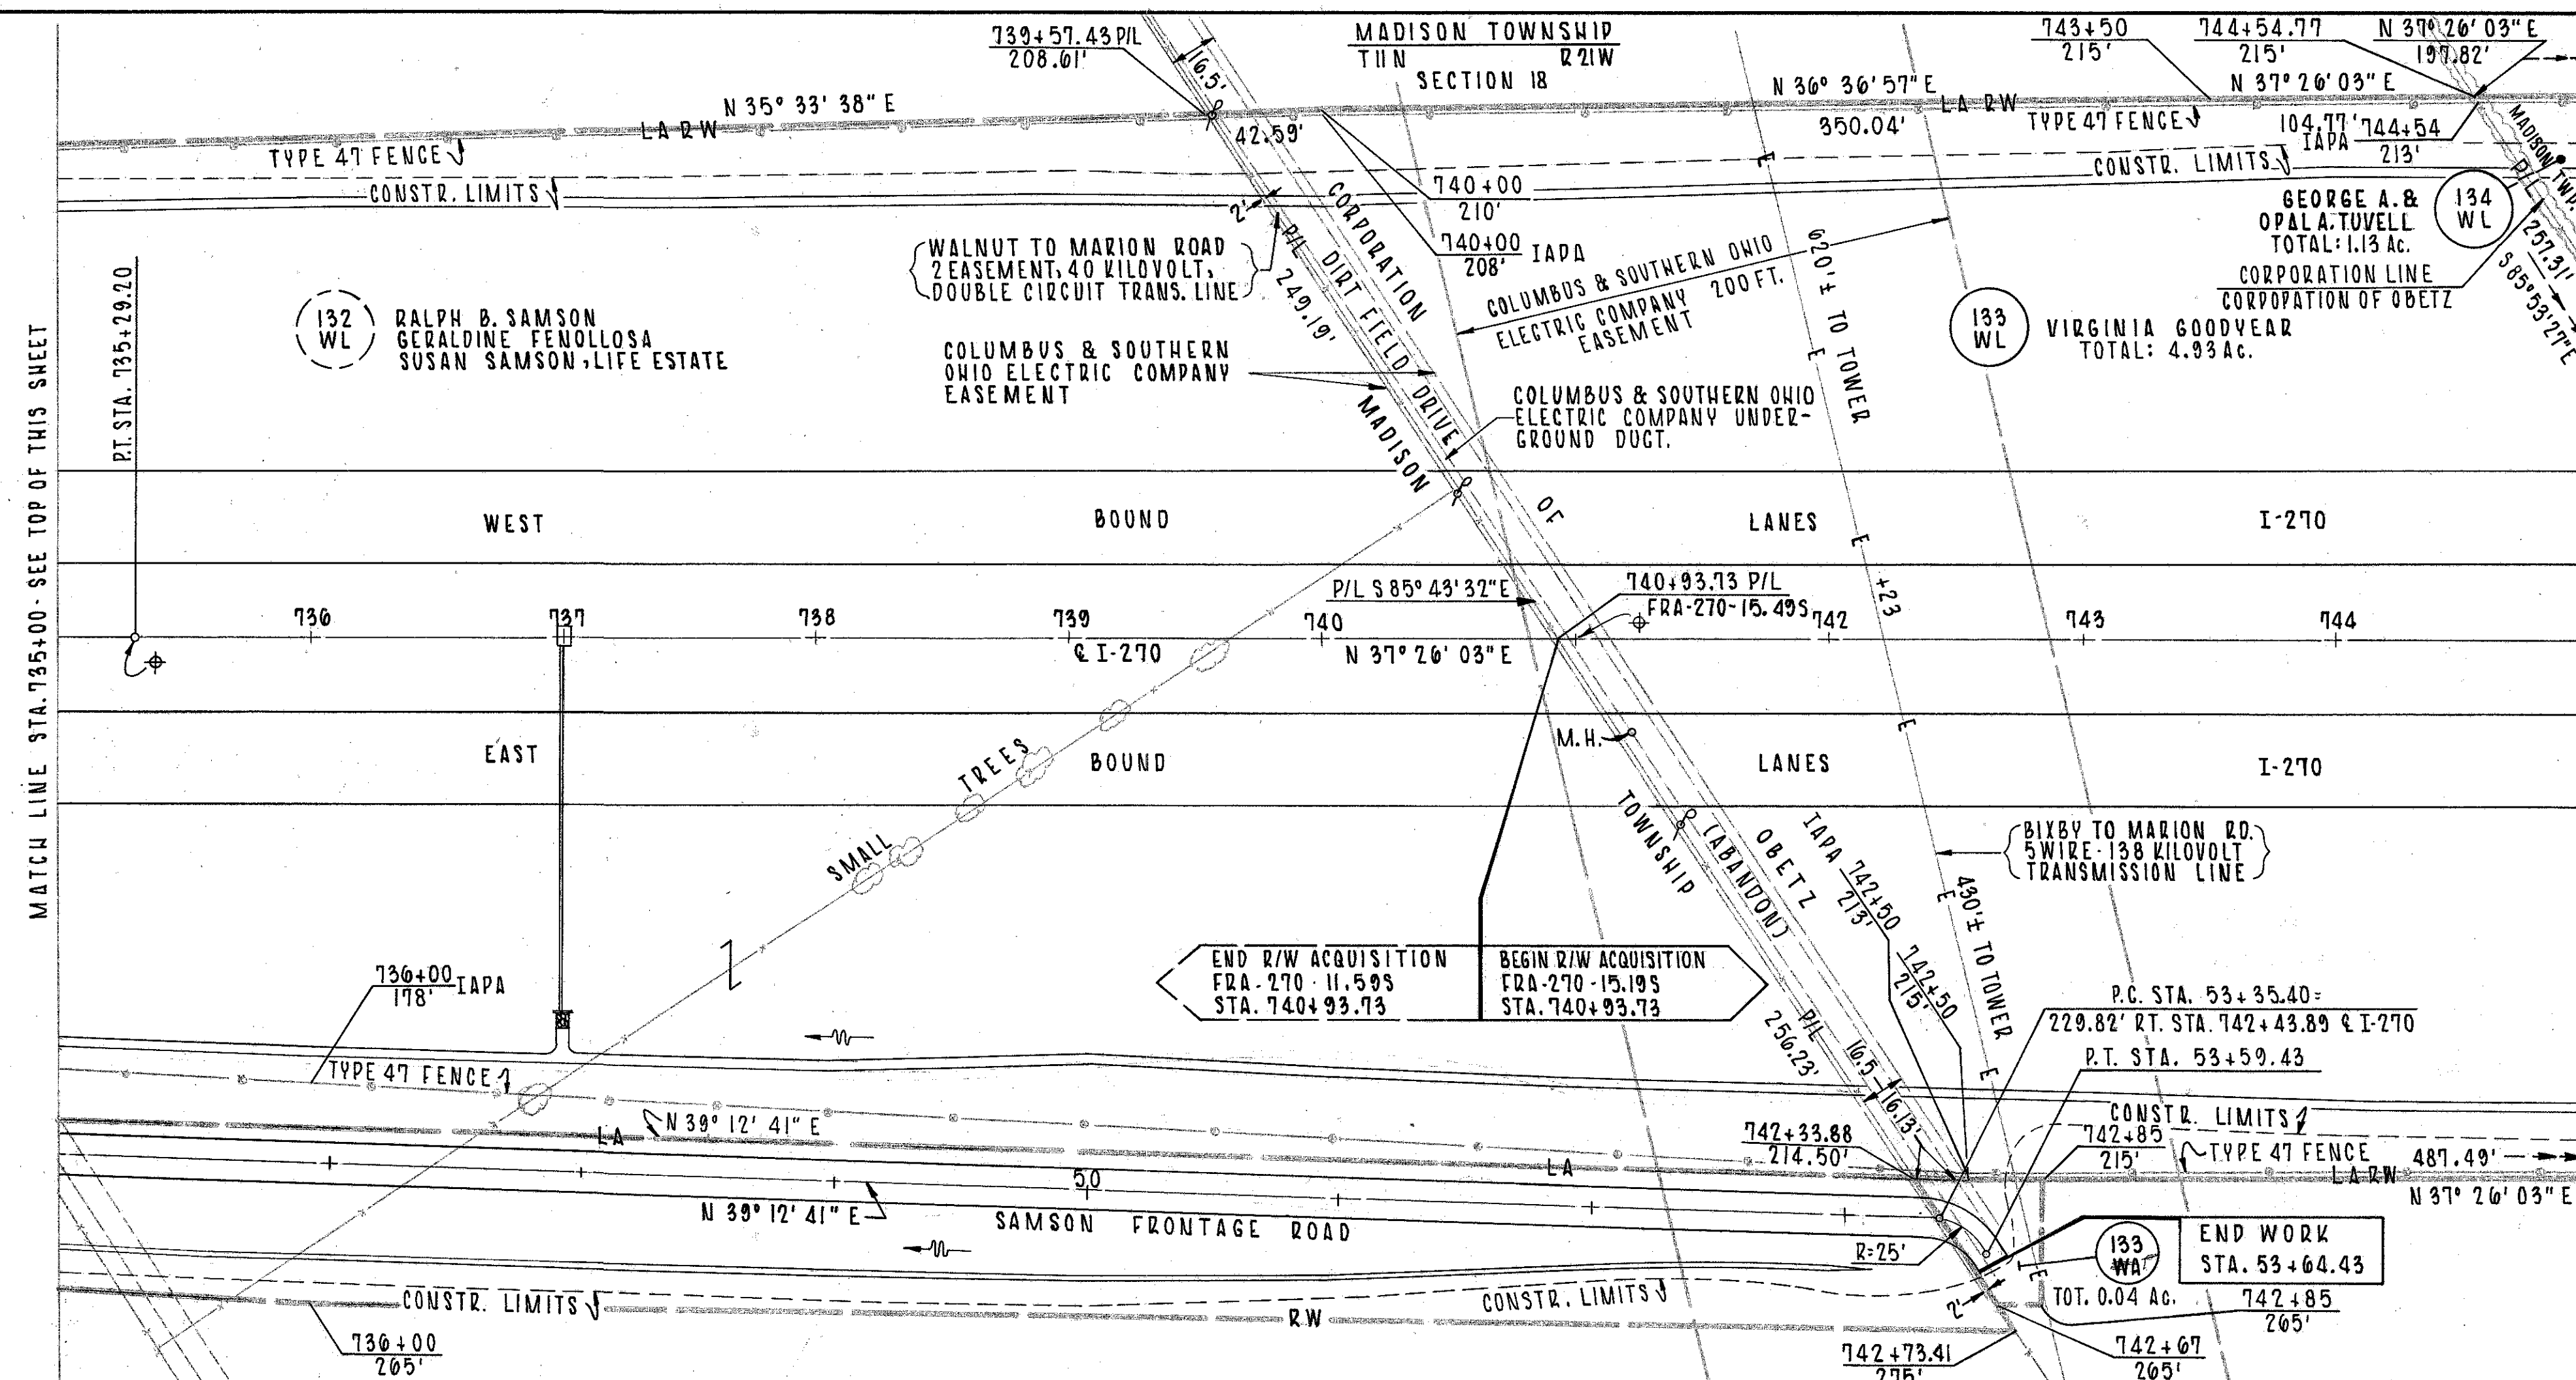

{NOTE: 46.94 VERTICAL CLEARANCE AT
STA. 74+23 FROM EXIST. GROUND.

607 TYPE 47 FENCE
I-270-4(1)106 - 990 LIN. FT.
IG-270-4(1)106 - 3,005 LIN. FT.
RIGHT OF WAY FUNDS IG-270-4(1)106

COMPLETION DATE: 6-20-66	SCALE: 1"=50'
REV. DATE	DESCRIPTION

RIGHT OF WAY PLANS STA. 725+00 TO STA. 745+00 & SAMSON FRONTAGE ROAD

FED. RD. DIVISION	STATE	PROJECT
2	OHIO	

FRANKLIN COUNTY
FRA 270-15.19 S
(I-270-4(1) ROW AND PREL. ENG. ONLY)

428
442


8
22

CURVE DATA
CURVE No. 1
P.I. STA. 14+06.55
Δ = 75° 00' LT.
R = 190.99'
L = 250.00'
T = 146.55'
D = 30° 00'

CURVE DATA
CURVE No. 2
P.I. STA. 6+39.07
Δ = 62° 30' LT.
R = 229.18'
L = 250.00'
T = 139.07'
D = 25° 00'

{NOTE: FOR RAILROAD DETAIL
SEE SHEET NO. 9}



{NOTE: OWNER RETAINS INGRESS AND EGRESS
UNDER STRUCTURE AT STA. 747+90.66}


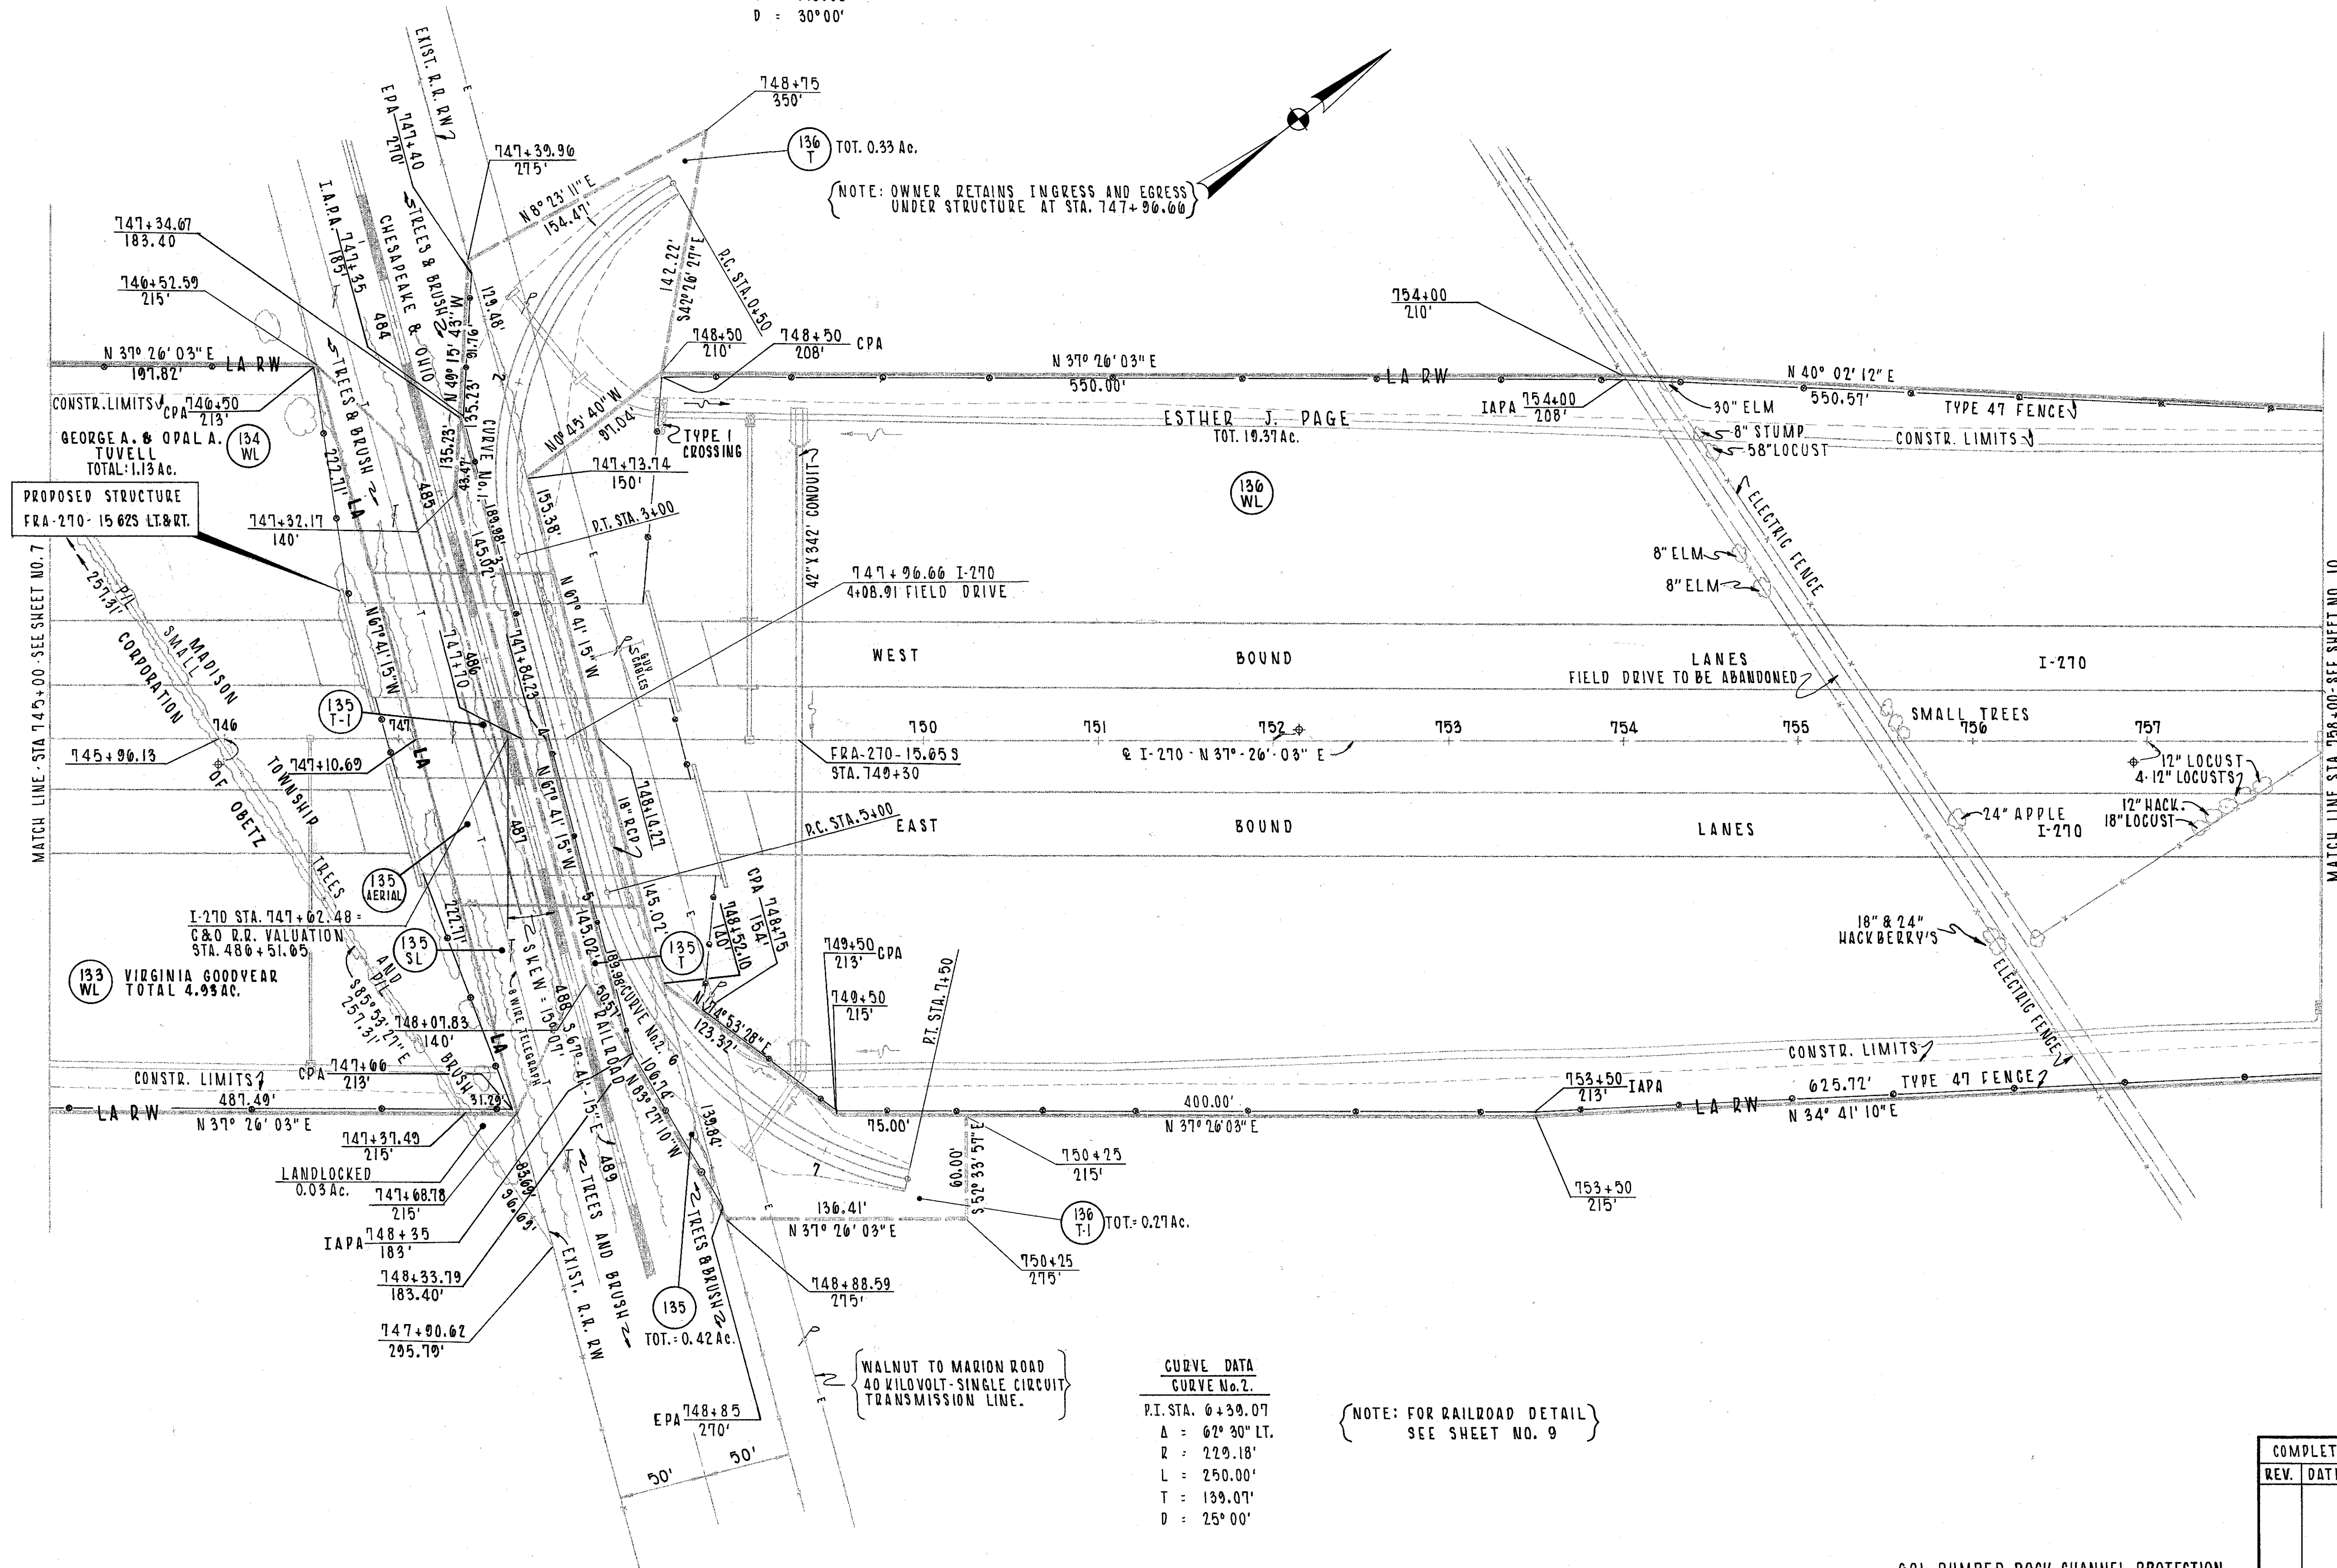


COMPLETION DATE: 6-20-66		SCALE: 1"=50'
REV.	DATE	DESCRIPTION

001 DUMPED ROCK CHANNEL PROTECTION
I6-270-4(1)106 - 6.7 C.Y.
007 TYPE 47 FENCE 3464 LIN. FT.
RIGHT OF WAY FUNDS I6-270-4(1)106

RIGHT OF WAY PLANS STA. 745+00 TO STA. 758+00 & FIELD DRIVE @ STA. 747+90.66

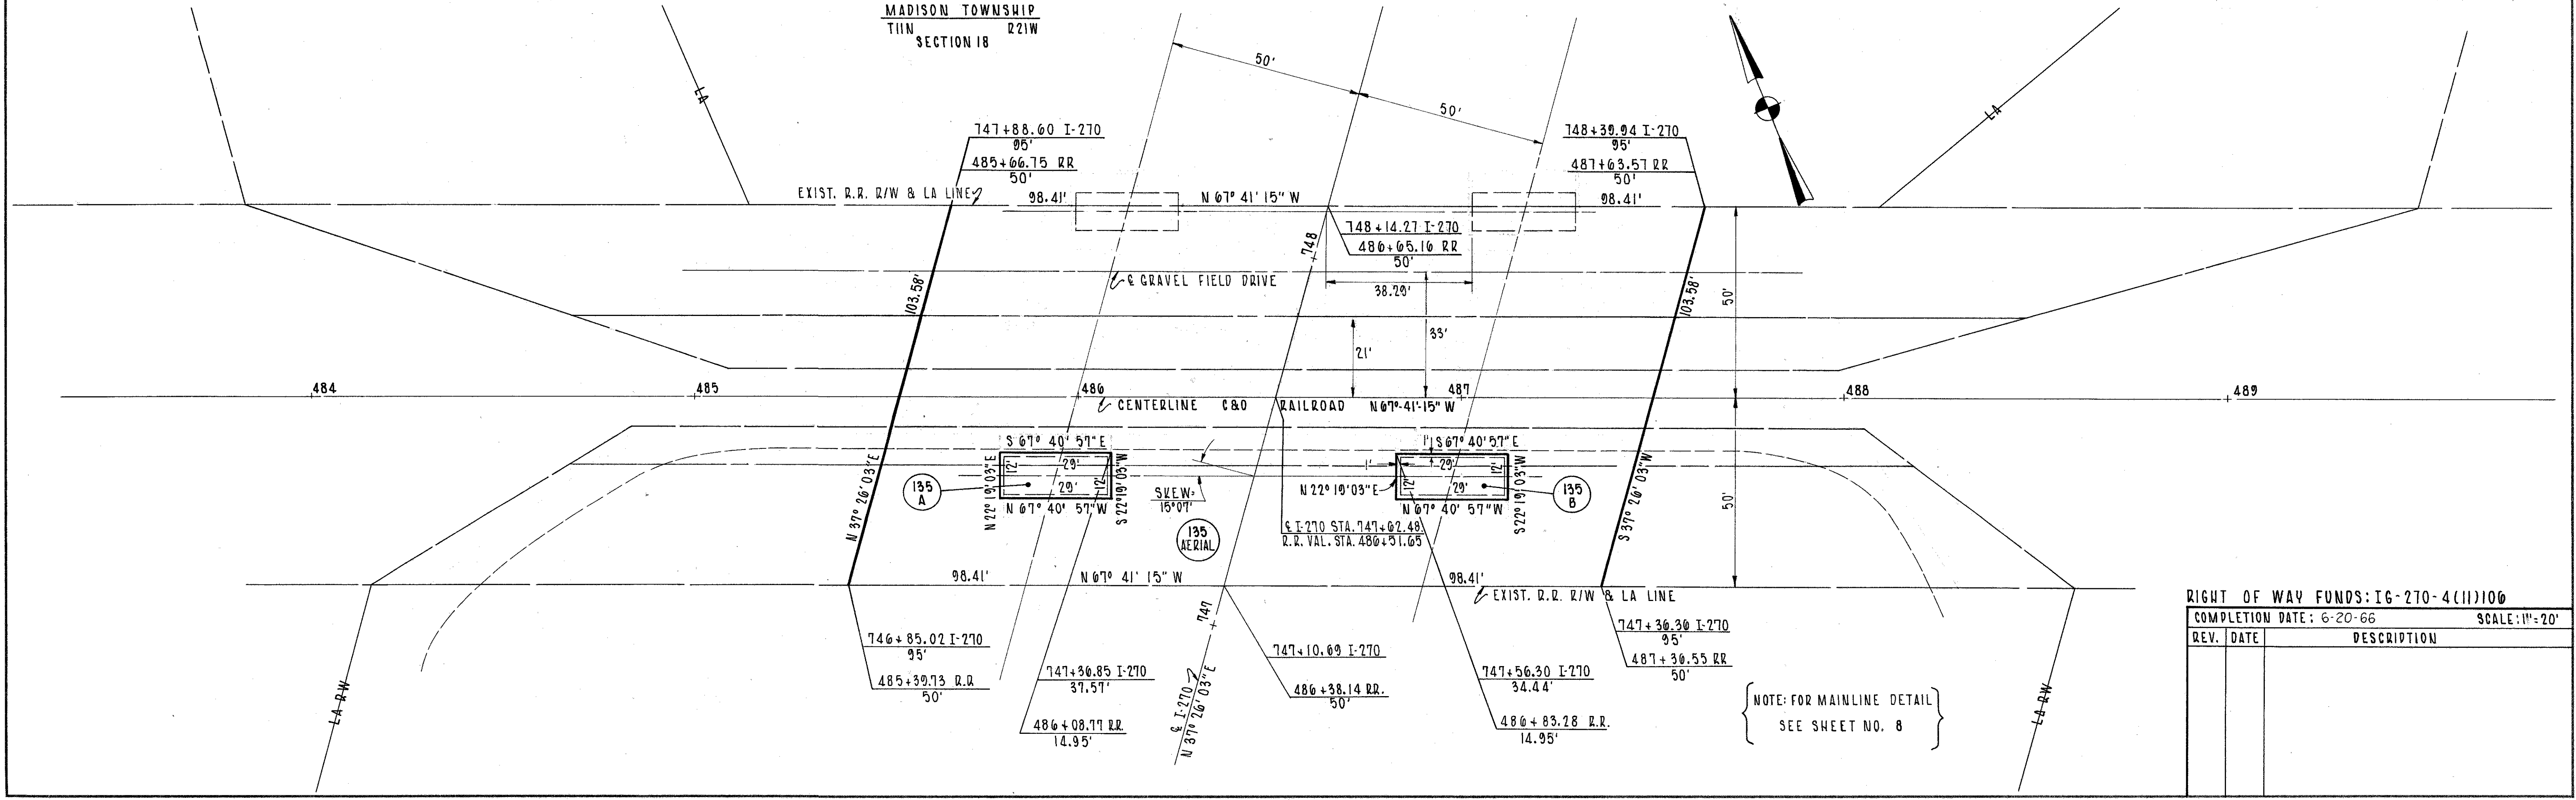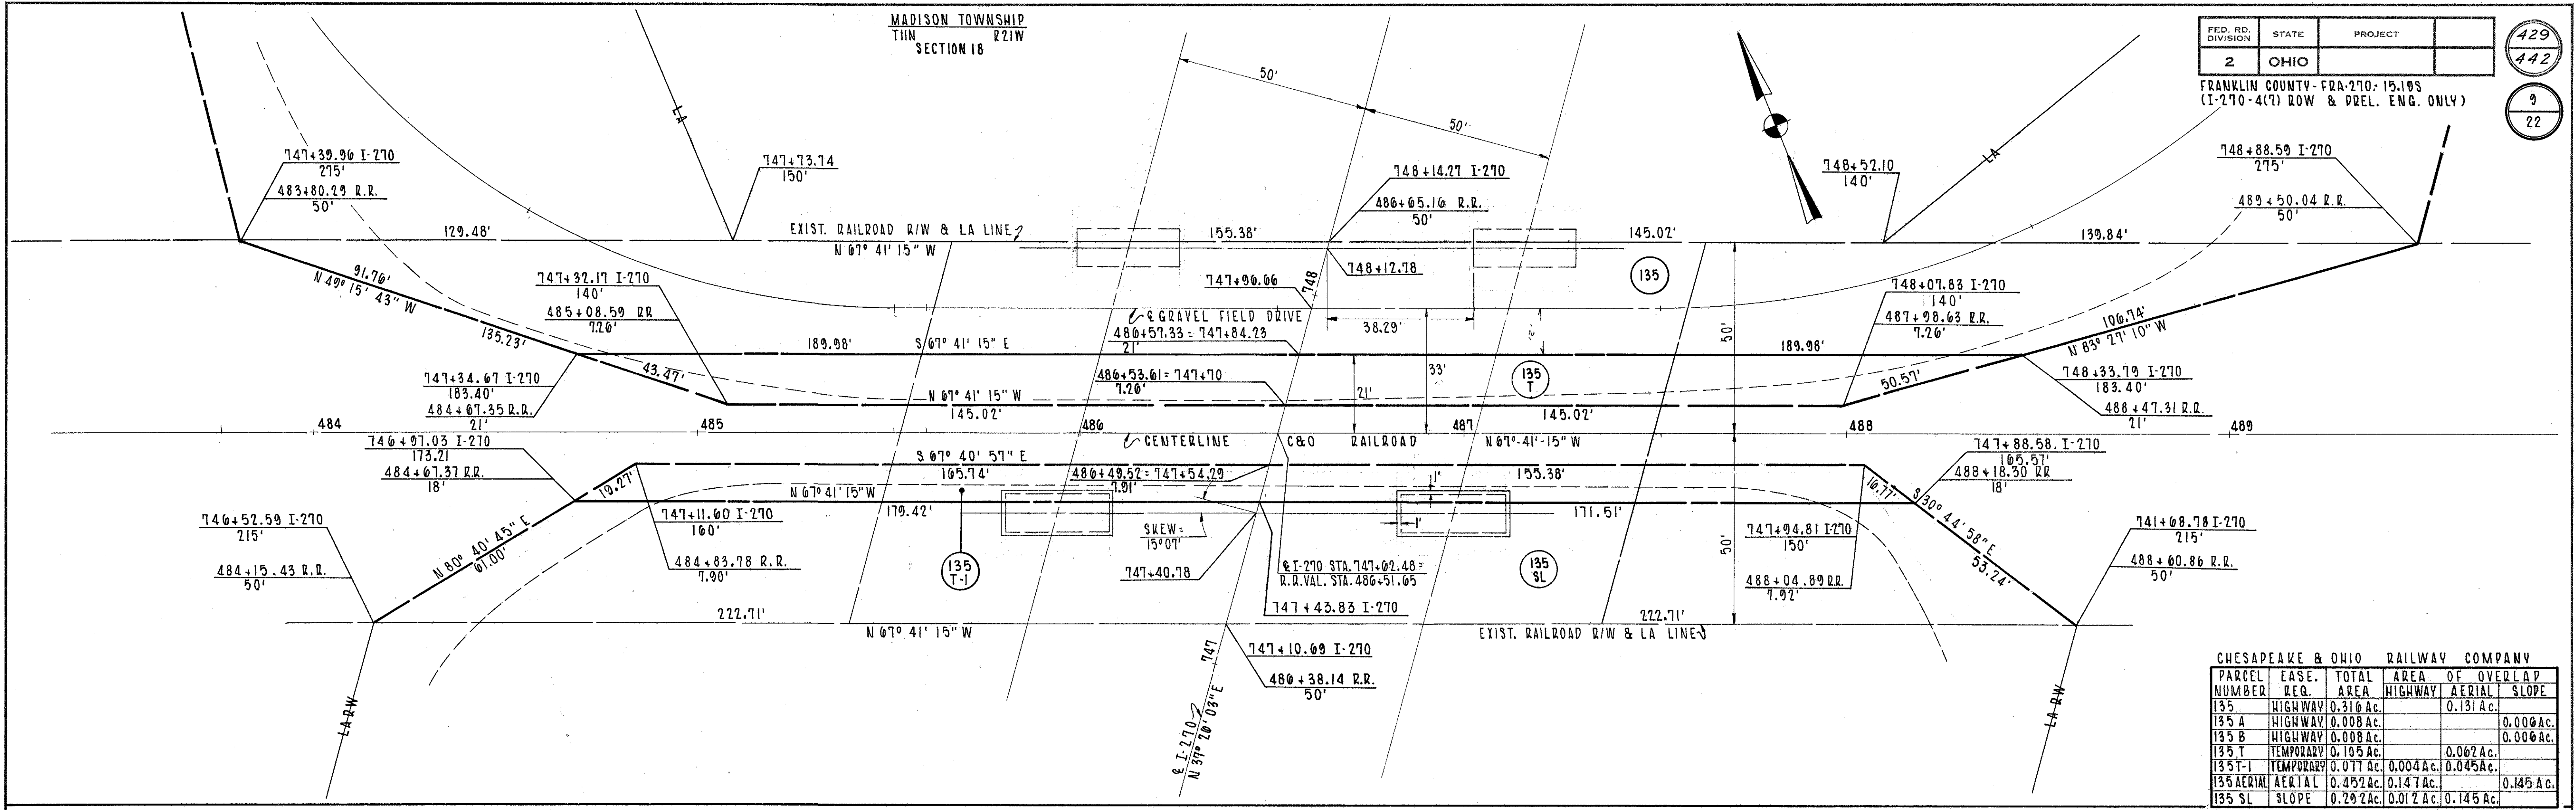

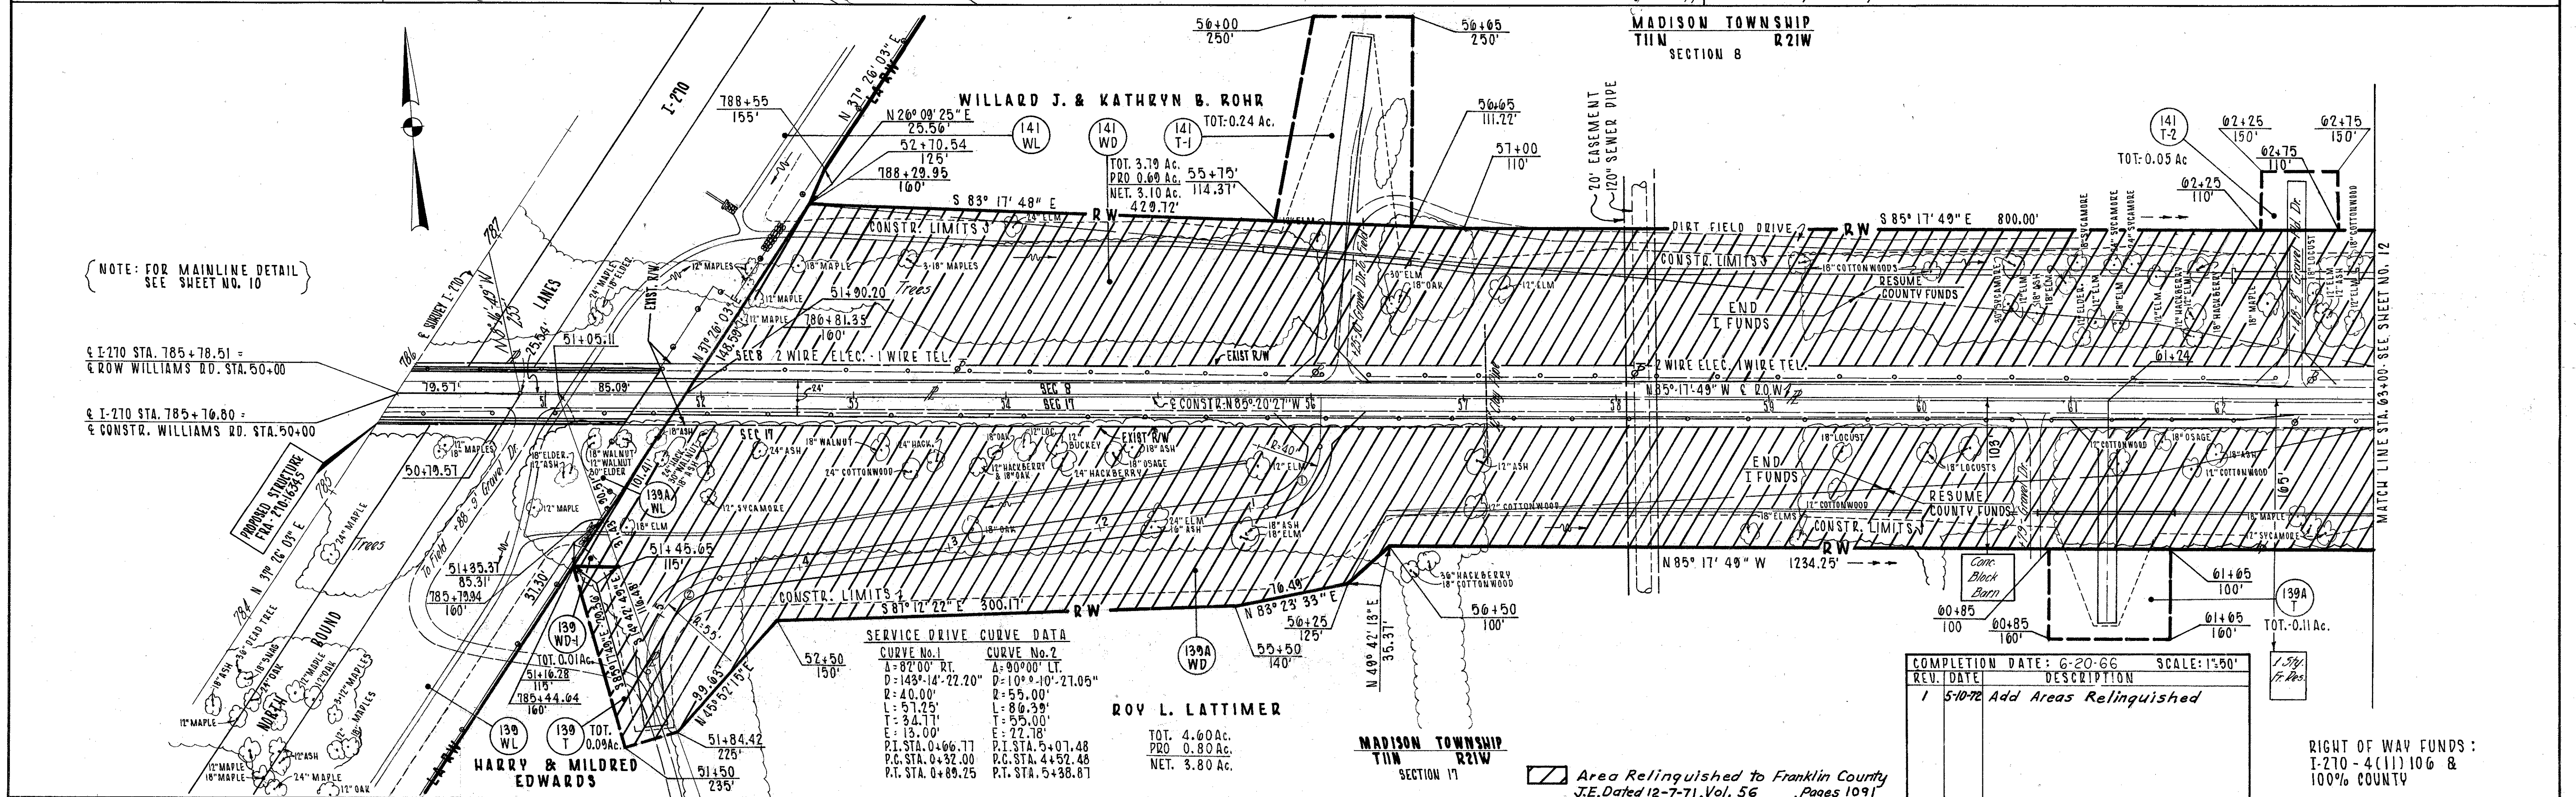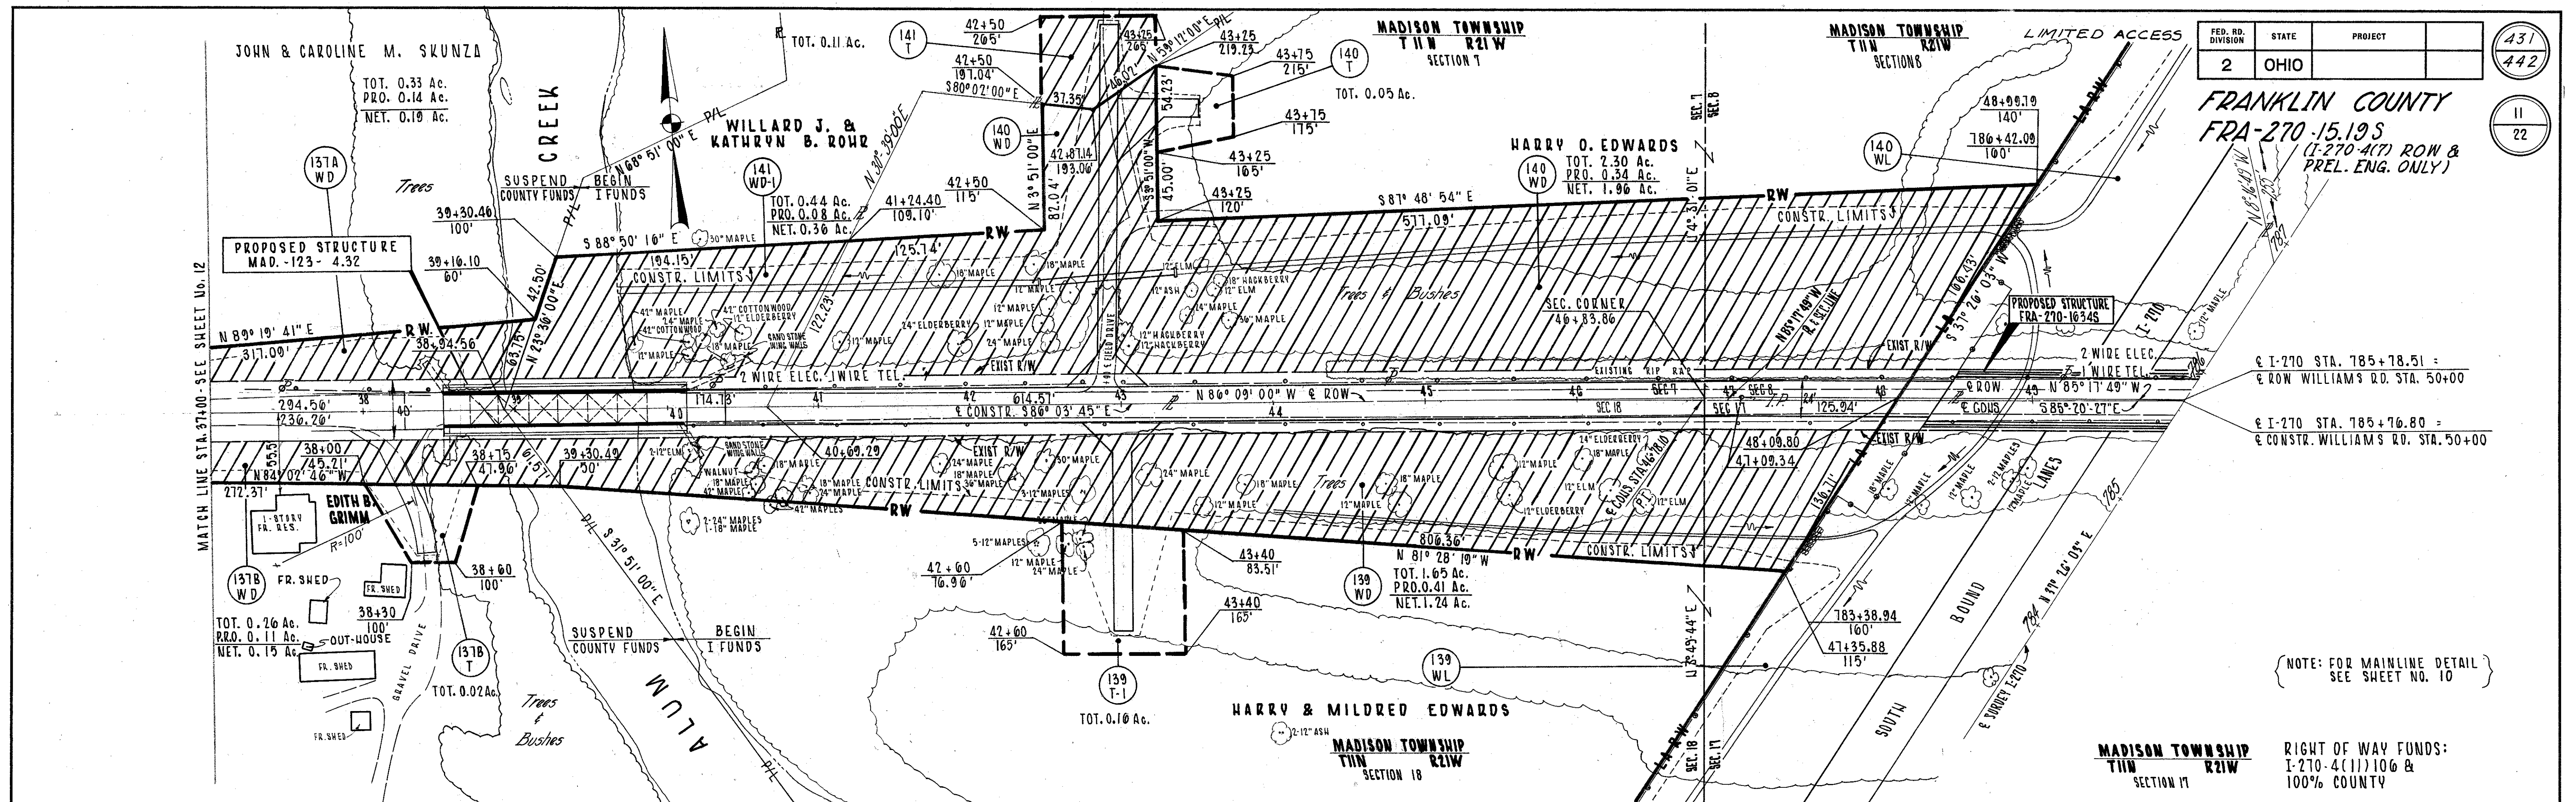

R/W PLANS STA. 8+00 TO STA. 34+00 WILLIAMS ROAD

MADISON TOWNSHIP
T11N R21W
SECTION 7


JOHN & CAROLINE M. SKUNZA

FED. RD. DIVISION	STATE	PROJECT
2	OHIO	

FRANKLIN COUNTY
FRA-270-15.10 S
(I-270-4(7) ROW & PREL. ENG. ONLY)

432
442


12
22

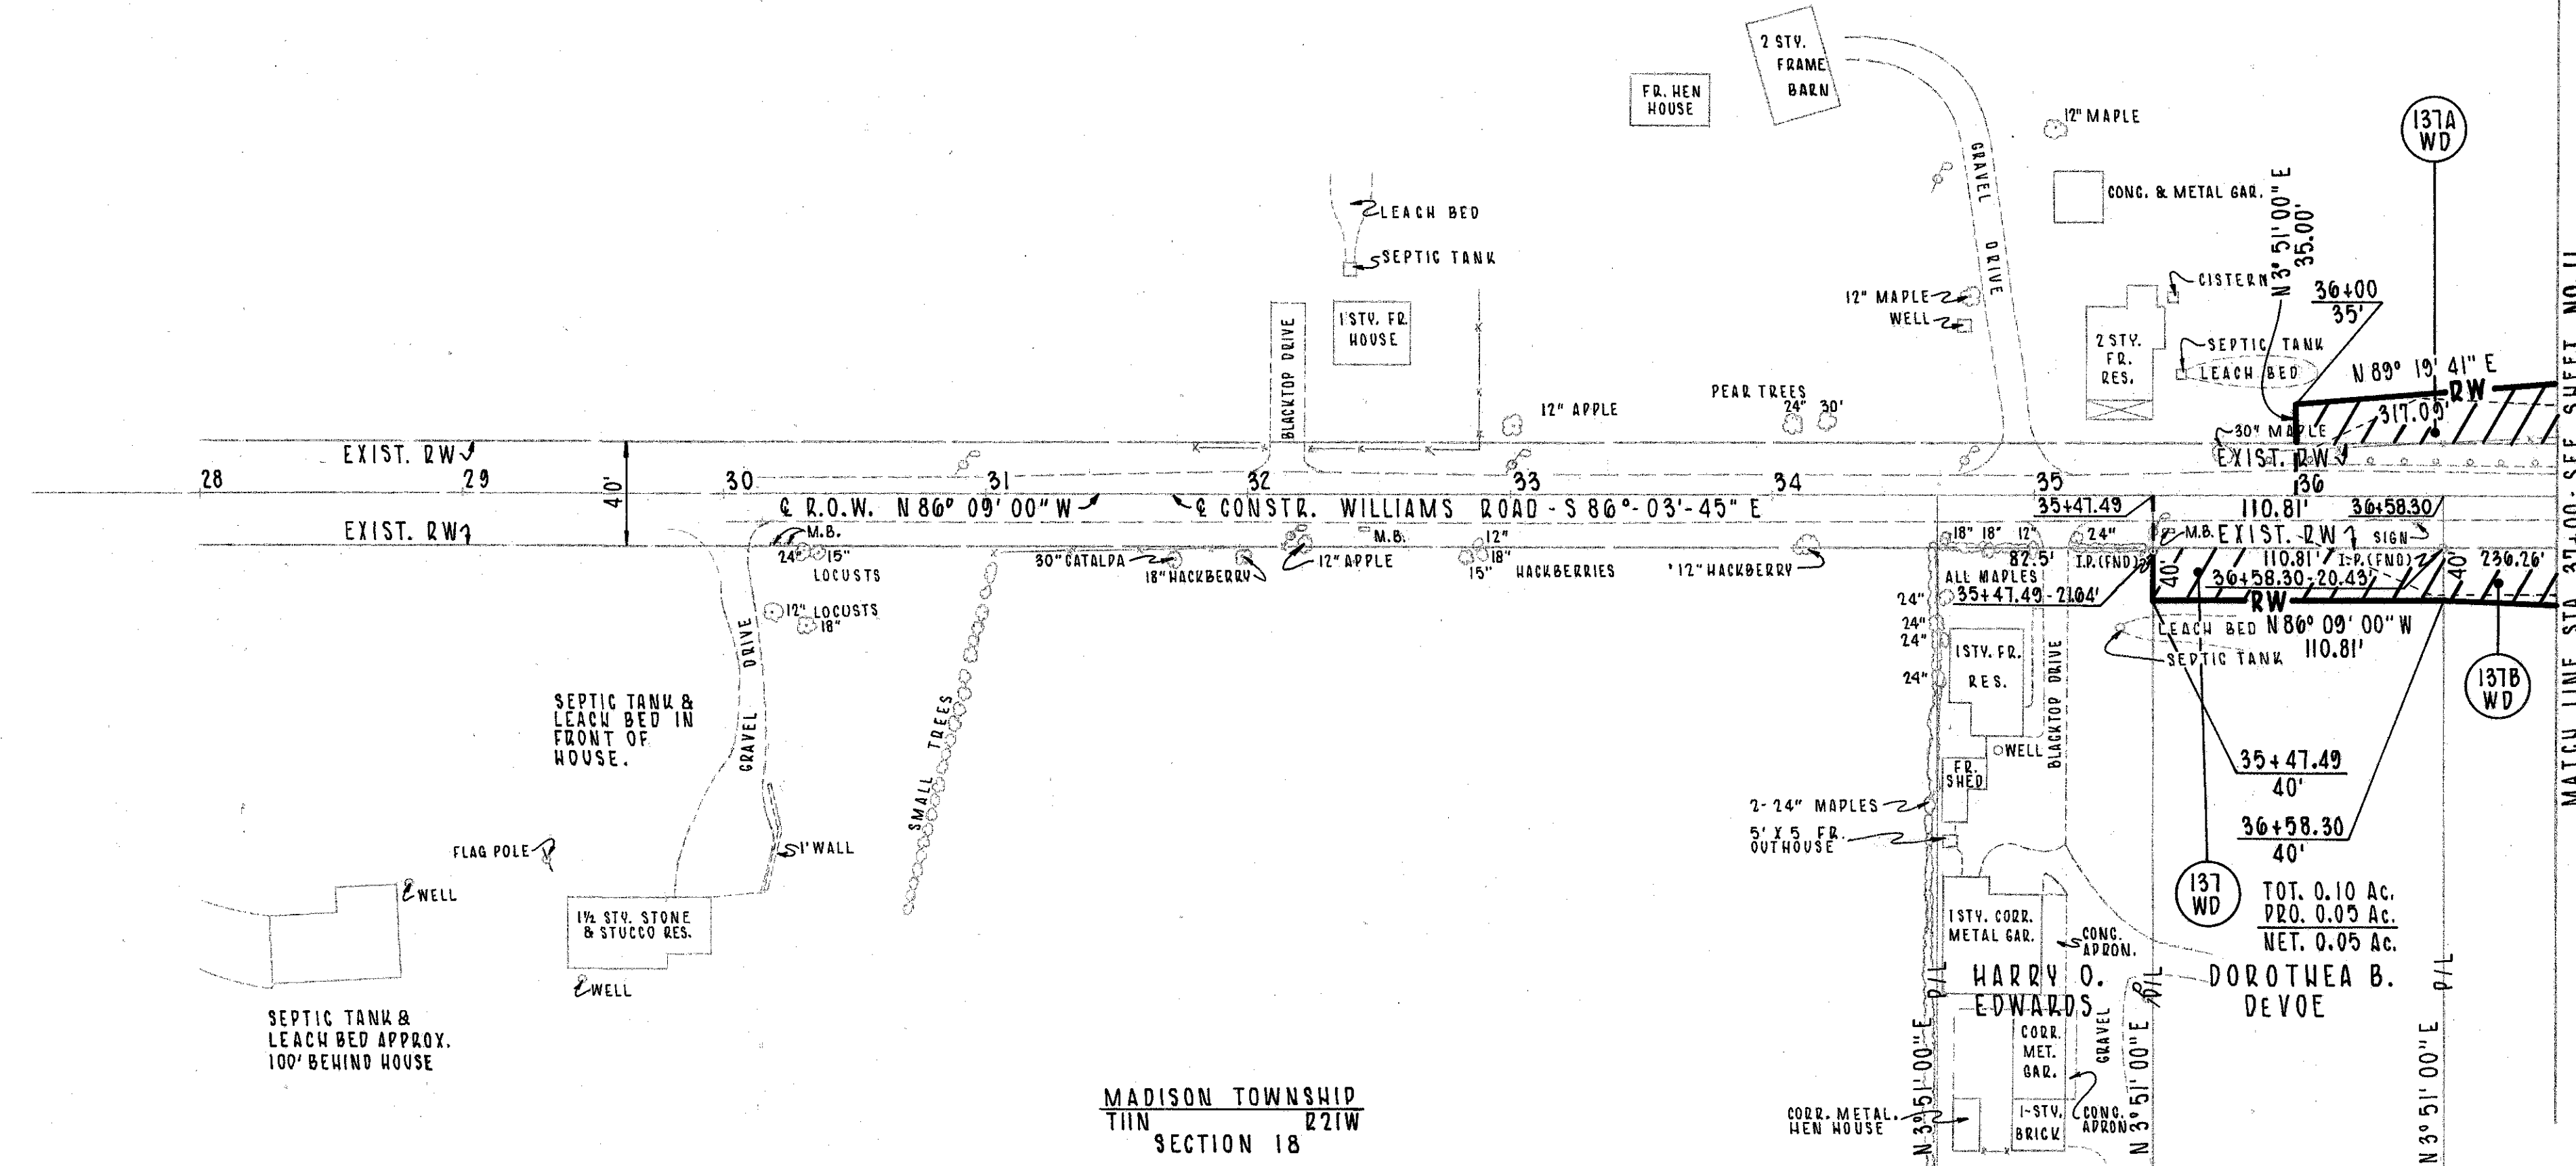

RIGHT OF WAY FUNDS: 100% COUNTY

MADISON TOWNSHIP
T11N R21W
SECTION 8

MADISON TOWNSHIP
T11N R21W
SECTION 8

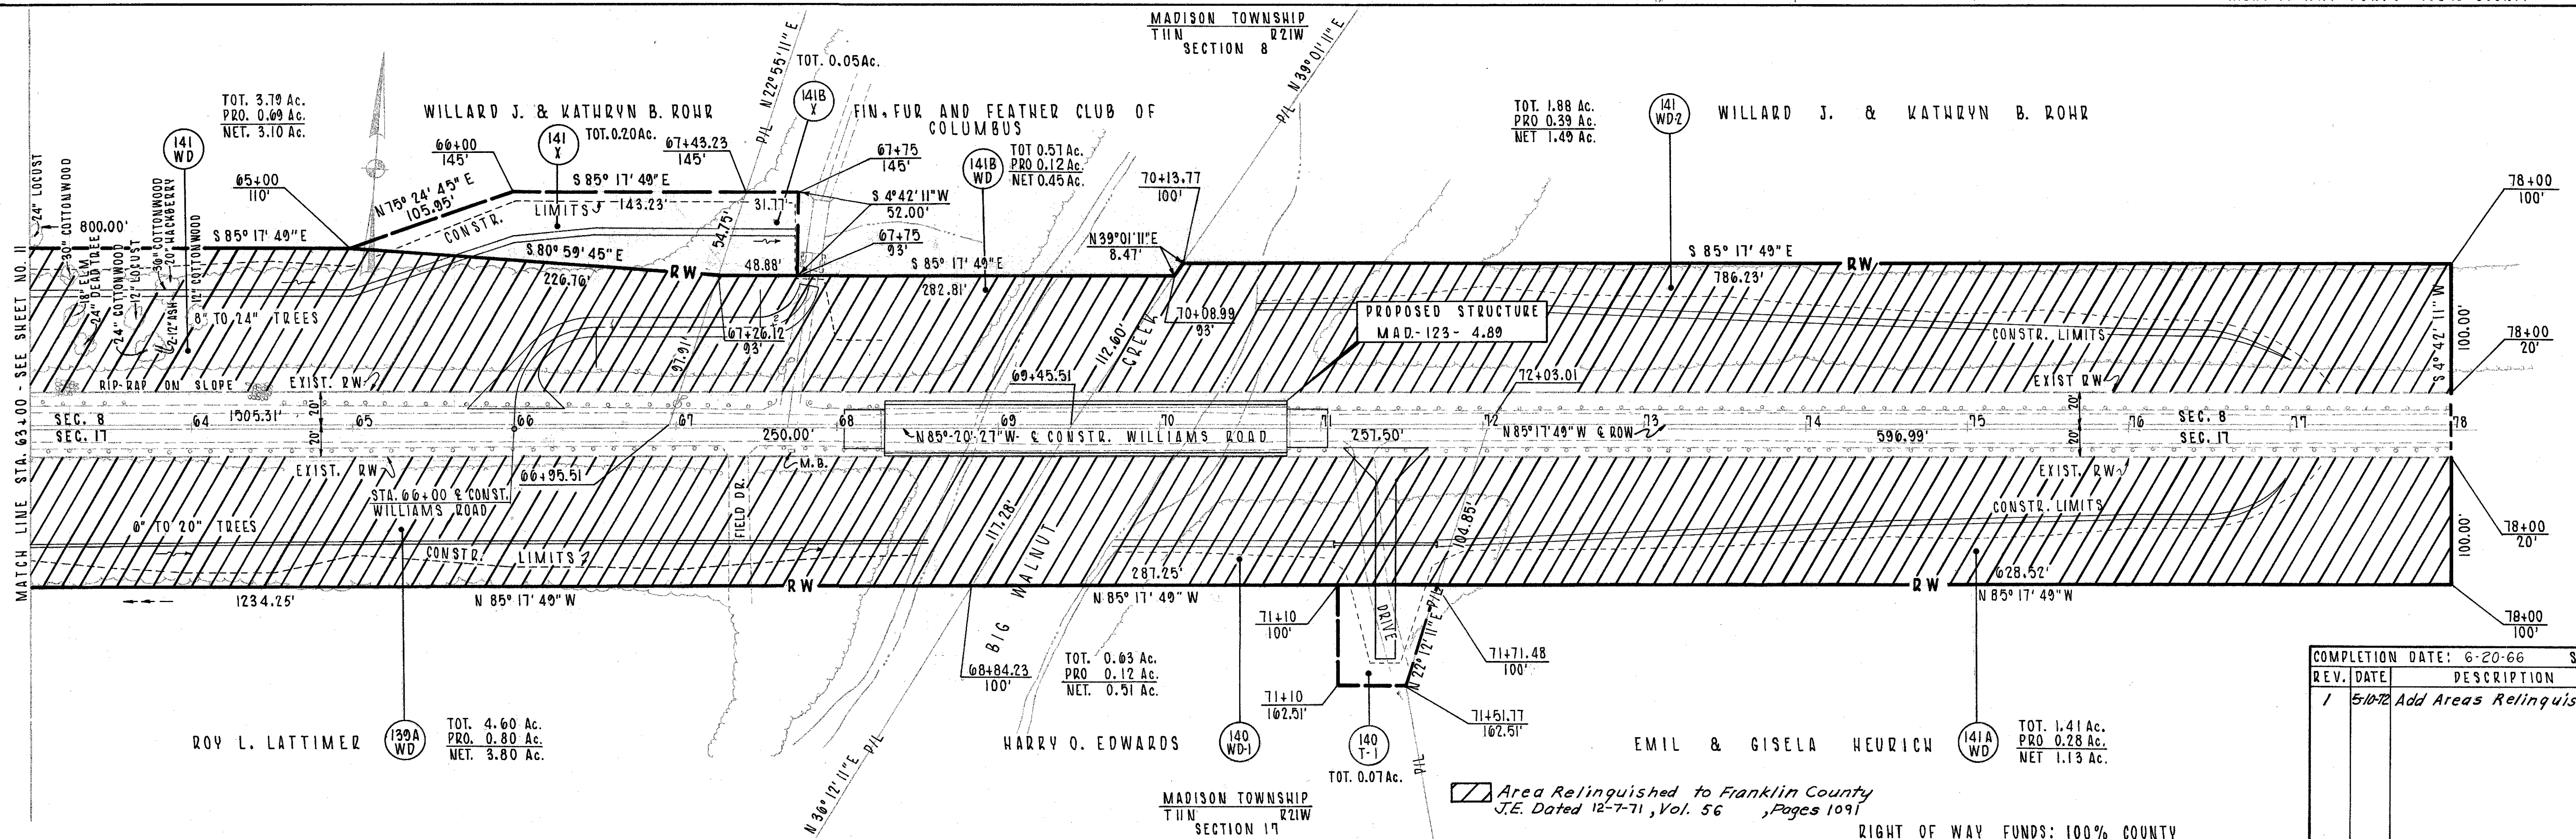

REV. DATE	DESCRIPTION
1 5-10-72	Add Areas Relinquished

Area Relinquished to Franklin County
J.E. Dated 12-7-71, Vol. 56, Pages 1091

RIGHT OF WAY FUNDS: 100% COUNTY

MADISON TOWNSHIP
T11N R21W
SECTION 8

LIMITED ACCESS

FED. RD. DIVISION	STATE	PROJECT	
2	OHIO		


433
442

13
22

FRANKLIN COUNTY
FRA-270-15.195
(I-270-4(1) ROW & PREL. ENG. ONLY)

MATCH LINE STA. 788+00

MATCH LINE STA. 803+00

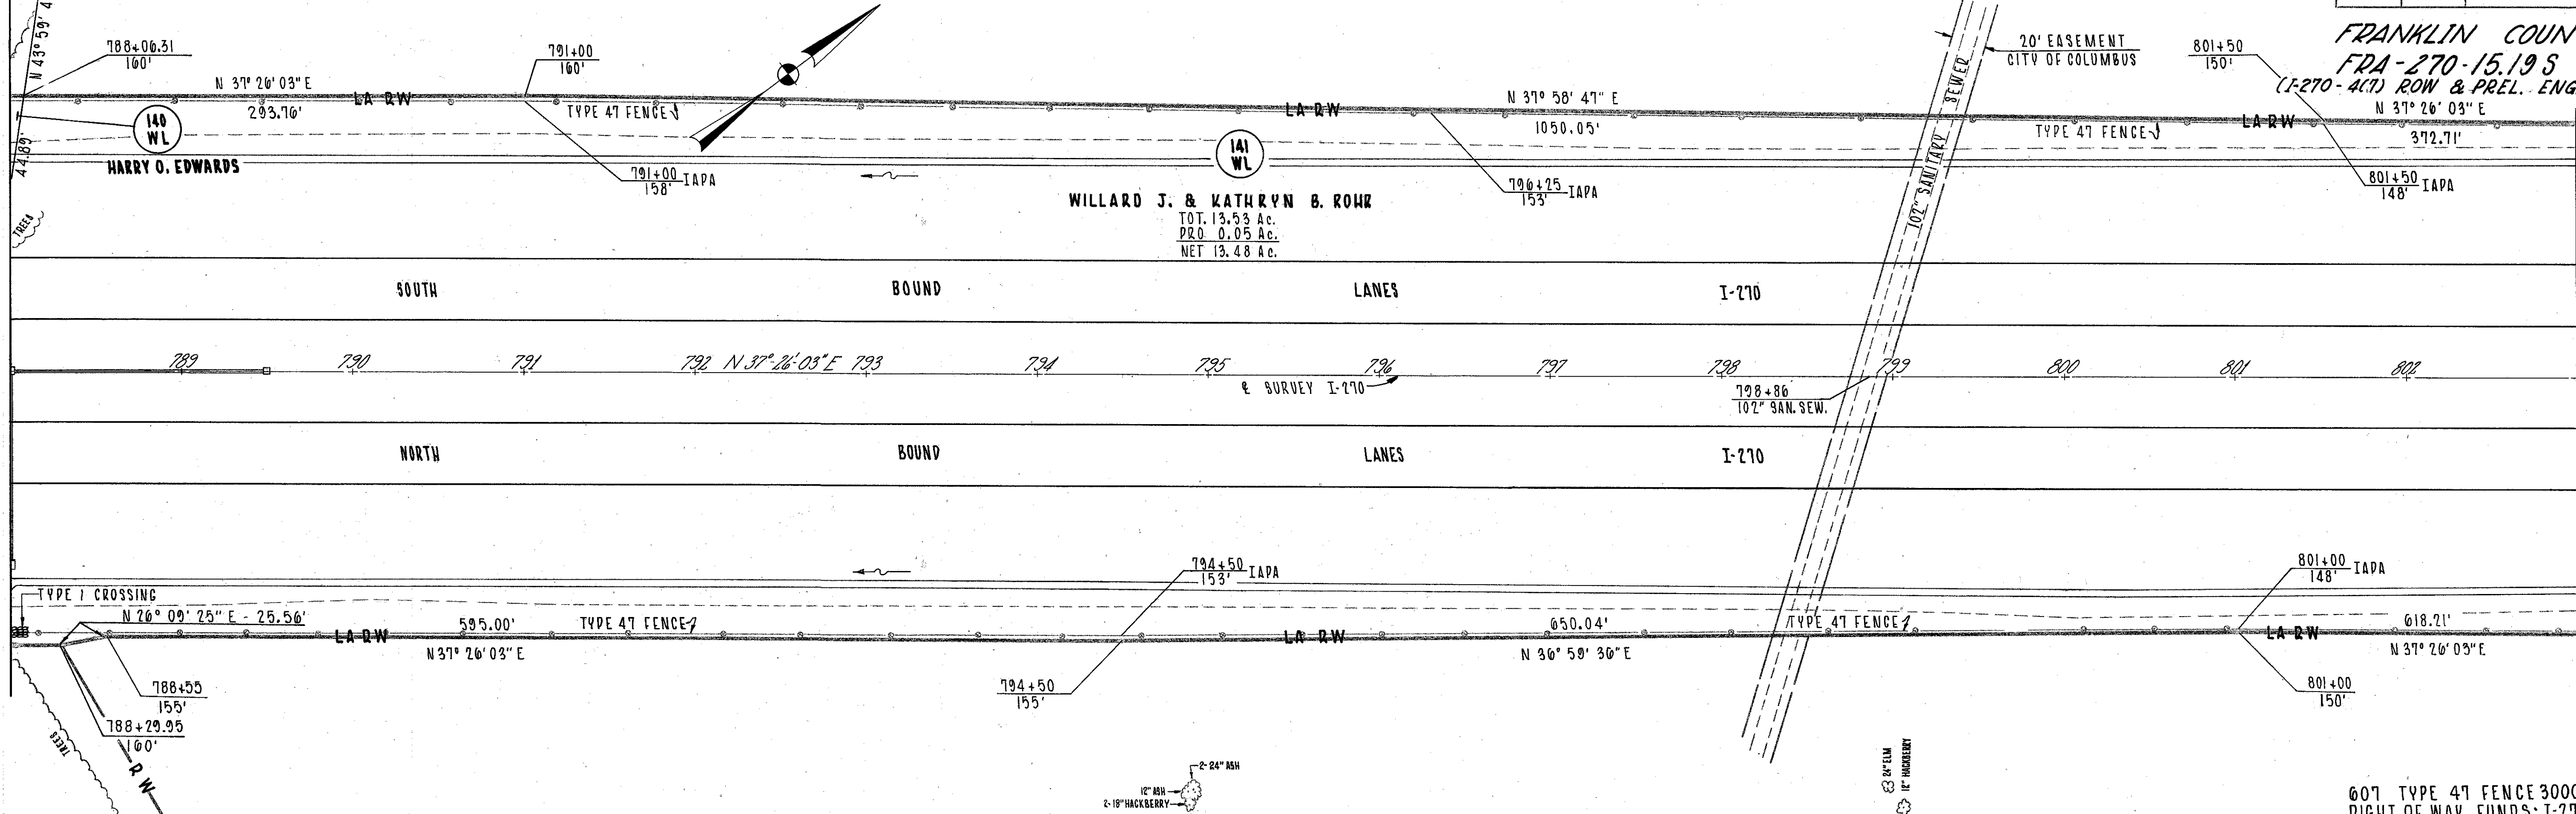

607 TYPE 47 FENCE 3000 LIN. FT.
RIGHT OF WAY FUNDS: I-270-4(1)106

COMPLETION DATE: 6-20-66	Scale: 1"=50'
REV. DATE	DESCRIPTION

R/W PLANS STA. 788+00 TO STA. 803+00

LIMITED ACCESS

FED. RD. DIVISION	STATE	PROJECT
2	OHIO	

435
442

15
22

FRANKLIN COUNTY FRA-270-15.193
(I-270-4(7) ROW & PREL. ENG. ONLY)
88° 01' 43" TO LOCAL TAN.
STA. 847+11.72 & I-270 =
STA. 192+76.63 & U.S. 33

PROPOSED STRUCTURES
FRA-270-17533 L&R&C.D.RD.

NOTE:
Shaded area denotes parcel
number 48WL acquired for
Fra. 33-22.46.

STATE OF OHIO (TAYLOR)
51.347 ACRES

HAROLD L. & MARY TAYLOR
30.82 AC. LANDLOCKED
(DAMAGES PAID)



CURVE DATA - FRA-33-22.46
P.I. STA. 294+82.86 BK
STA. 294+01.70 AND
Δ = 35° 35' 15" RT.
D = 1° 28' 00"
R = 3906.53'
L = 2426.42'
T = 1253.19'
E = 196.21'

{ NOTE: MAG = MAGNETIC BEARINGS
SPC = STATE PLANE COORDINATES }

MADISON TOWNSHIP
T11N R21W SEC. 8

COMPLETION DATE: 6-20-66		SCALE: 1" = 80'
REV.	DATE	DESCRIPTION
10-13-66		Defined limits of 48WL

R/W PLANS - U.S. 33 INTERCHANGE - I-270 STA. 833+00 TO STA. 847+11.72 S

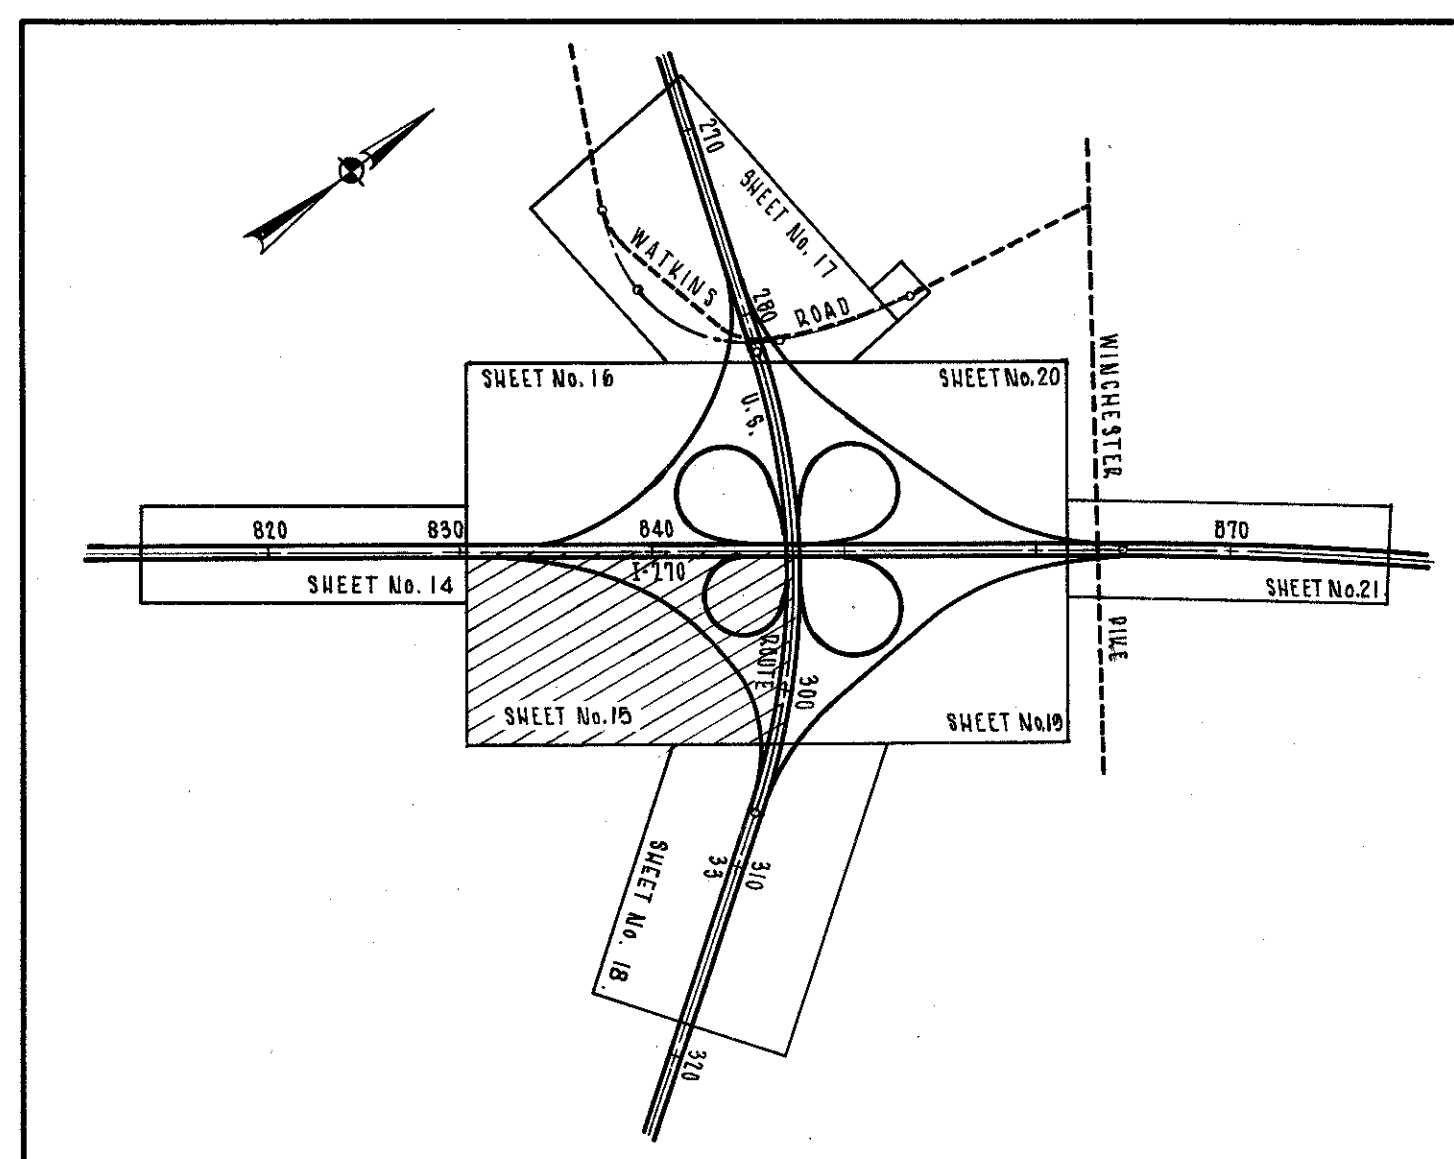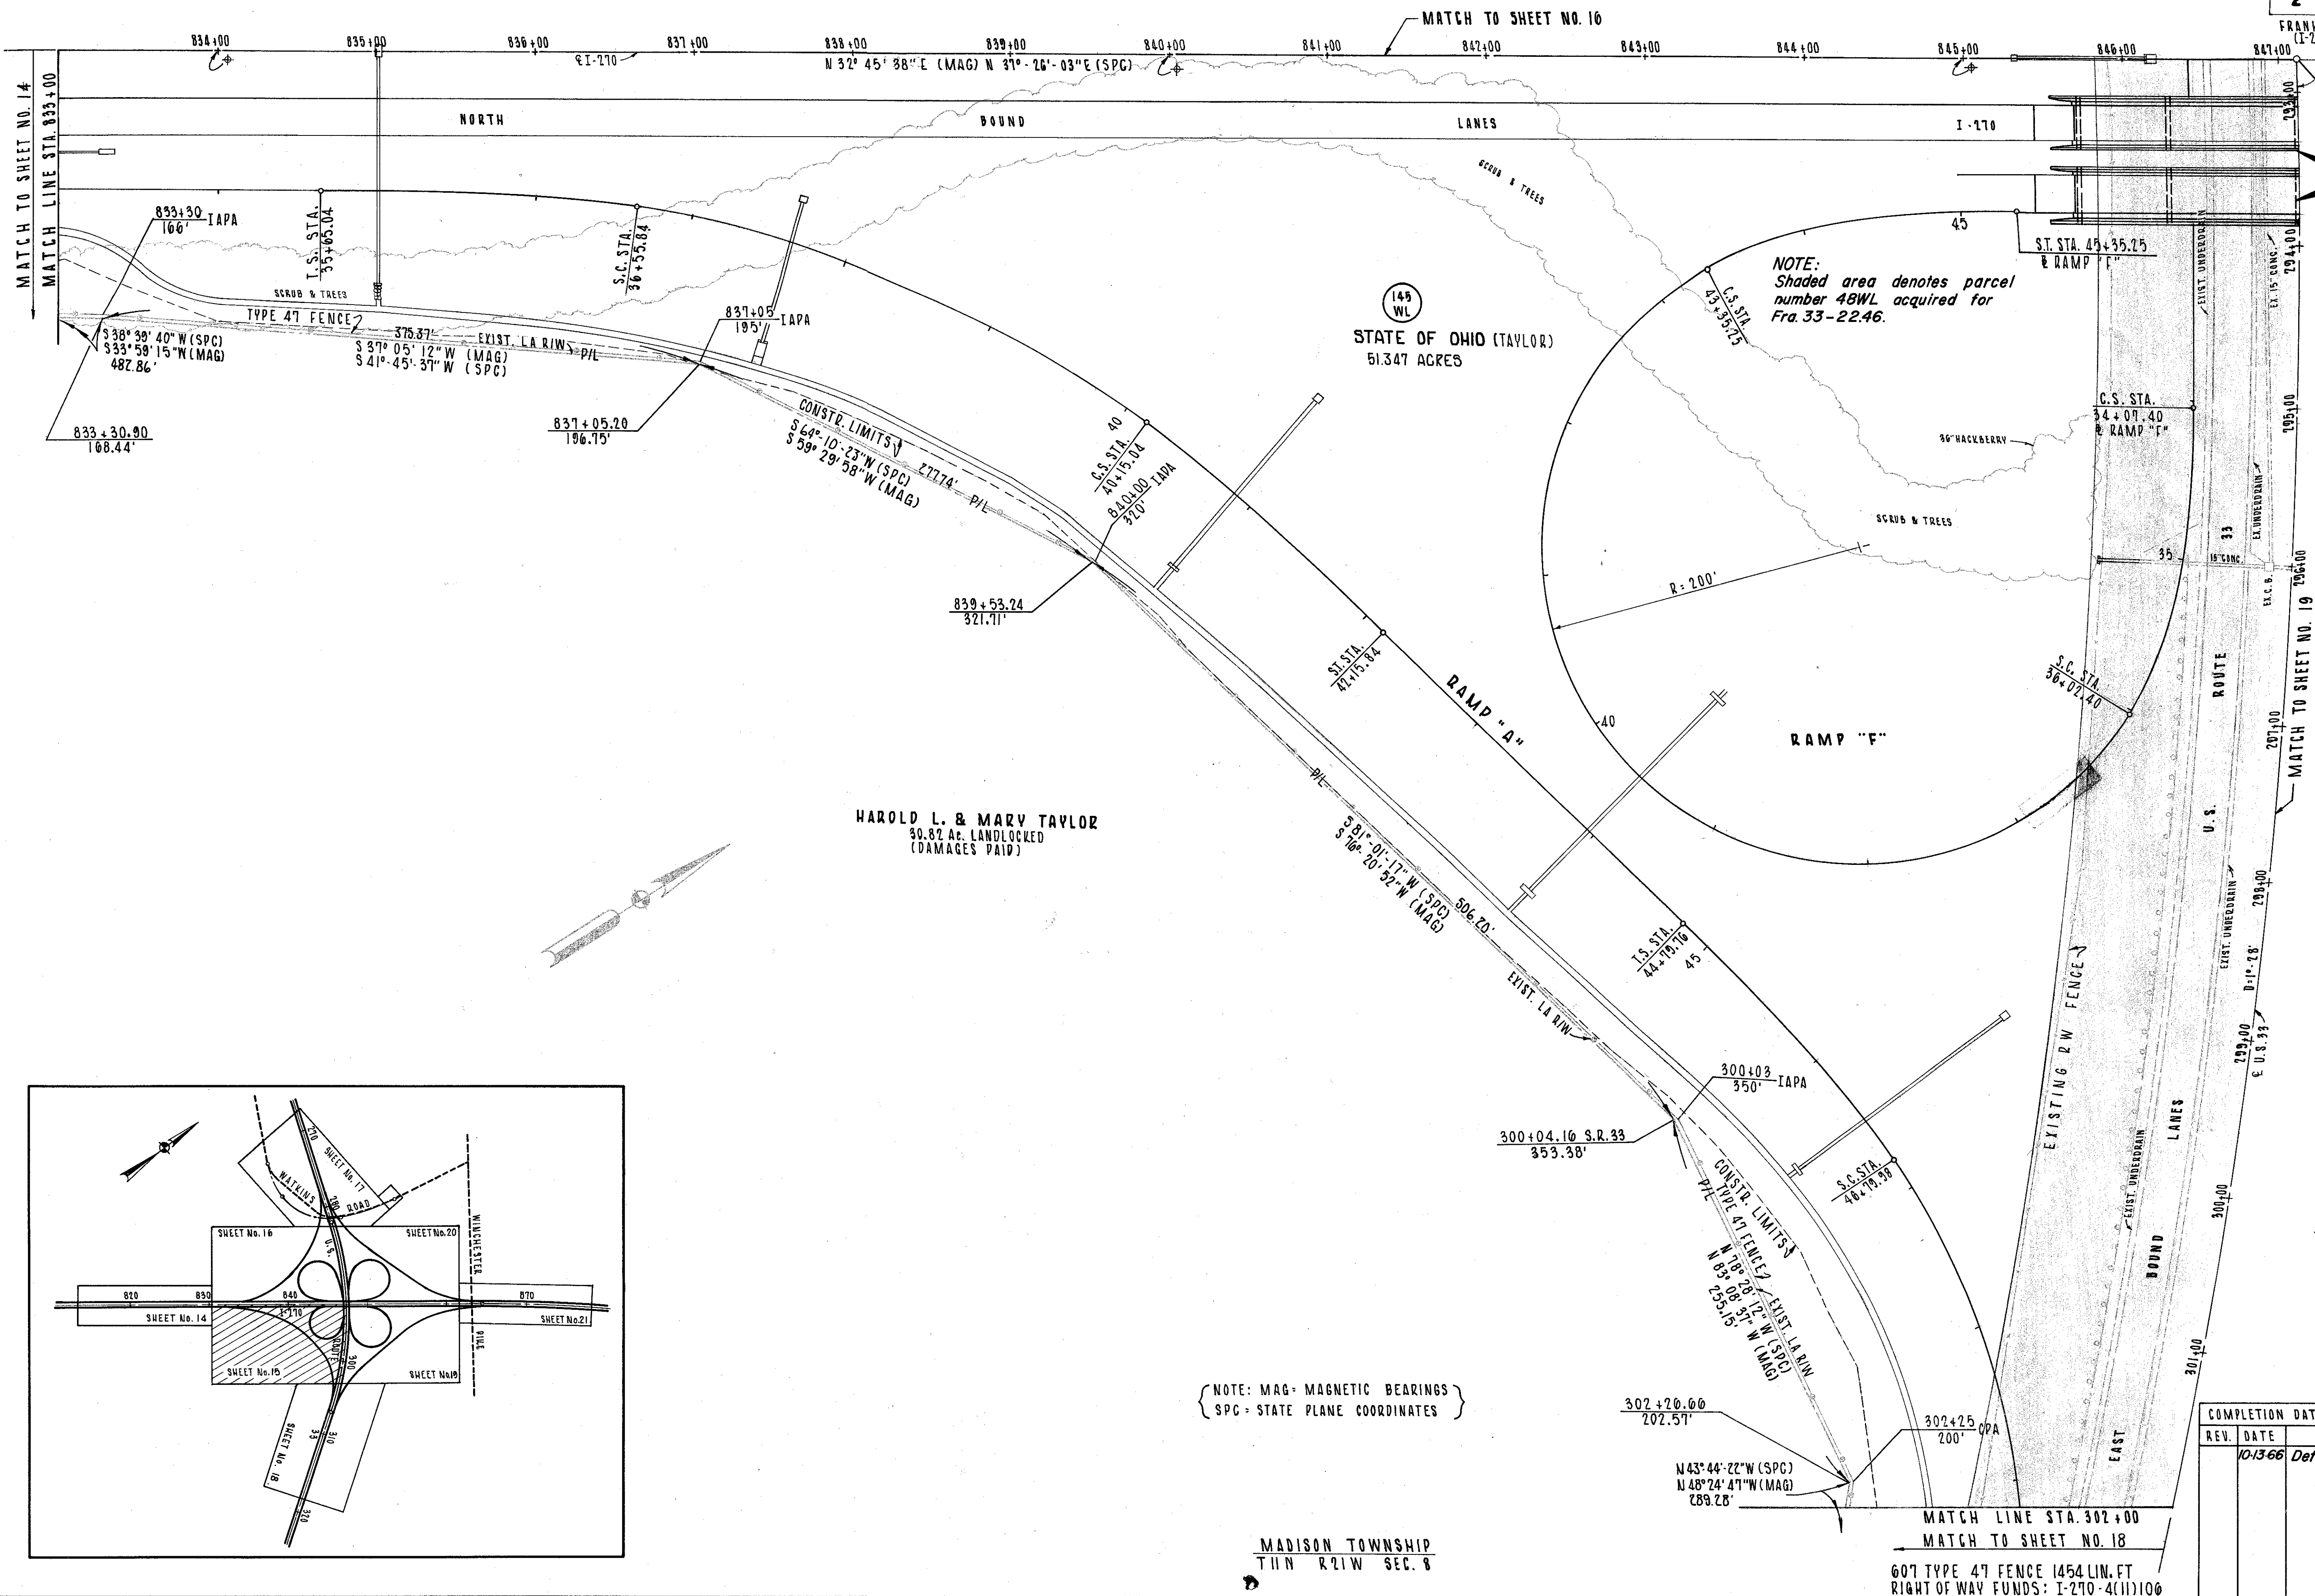


MADISON TOWNSHIP
T11N R21W SECTION 8

FED. RD. DIVISION	STATE	PROJECT	
2	OHIO		
FRANKLIN COUNTY FRA-170-15.193 (I-270-4(7) ROW & PREL. ENG. ONLY)			
MADISON TOWNSHIP T11N R21W SECTION 5			
COLUMBUS & SOUTHERN OHIO ELECTRIC COMPANY			

436
442


16
22

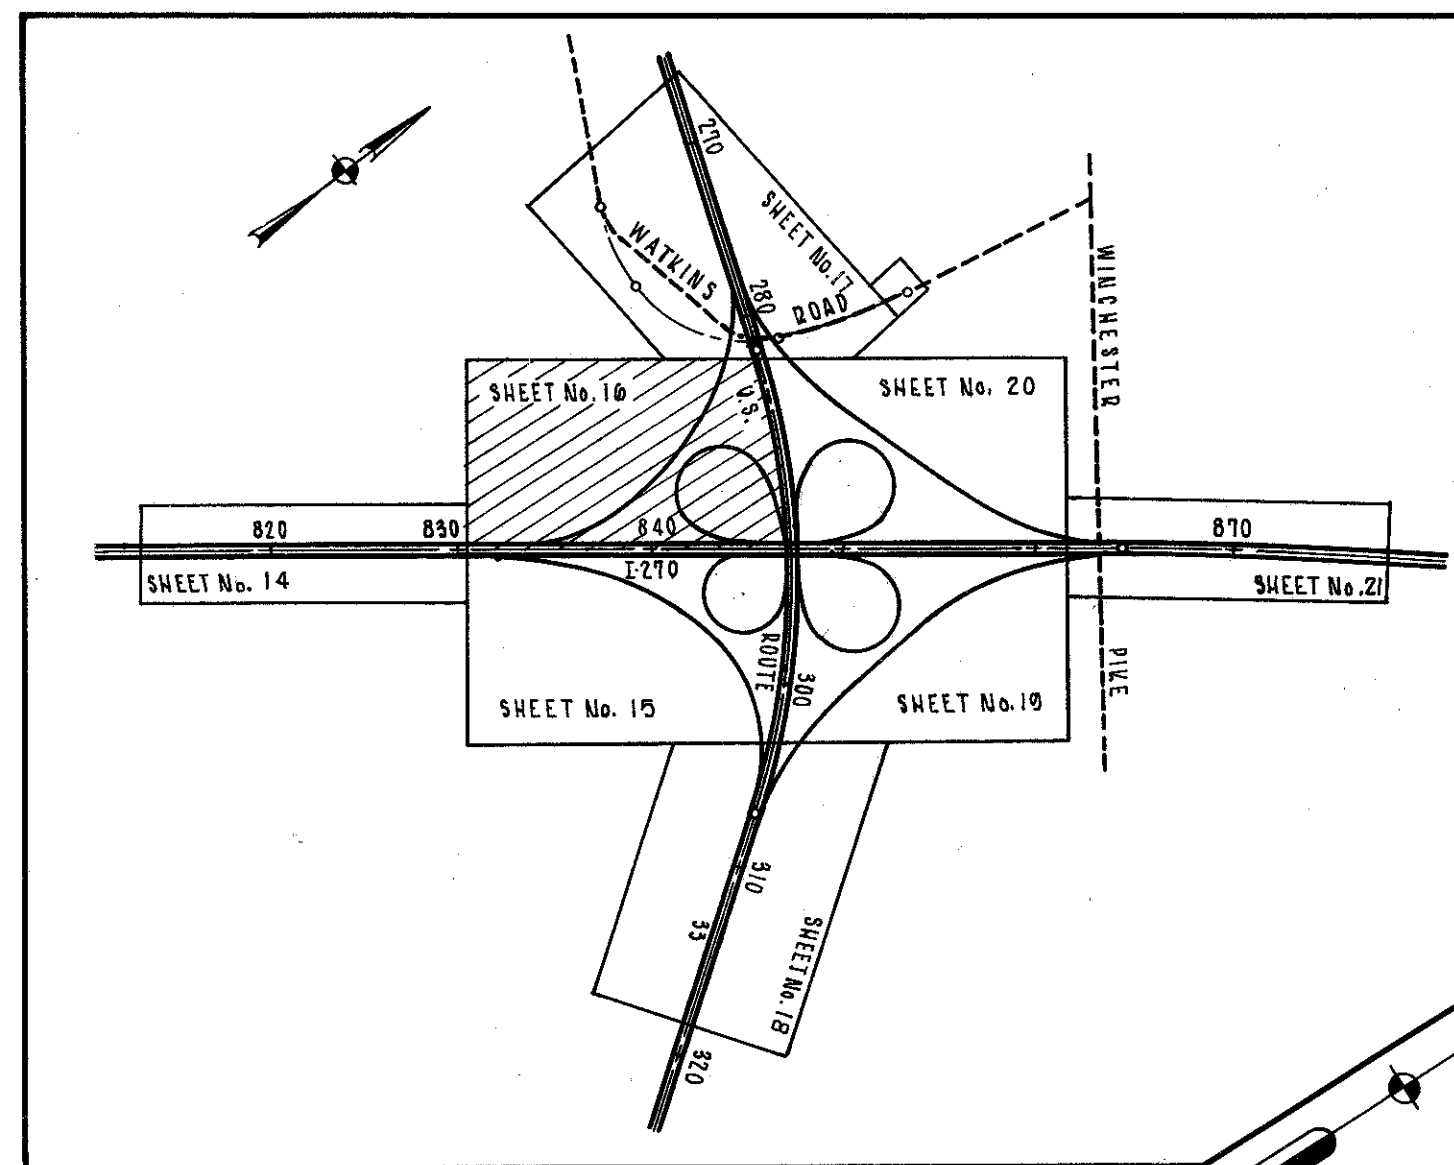

ARTHUR L. & LOT L. SMITH, INC.

MATCH TO SHEET NO. 17
MATCH LINE STA. 283+00

LIMITED ACCESS

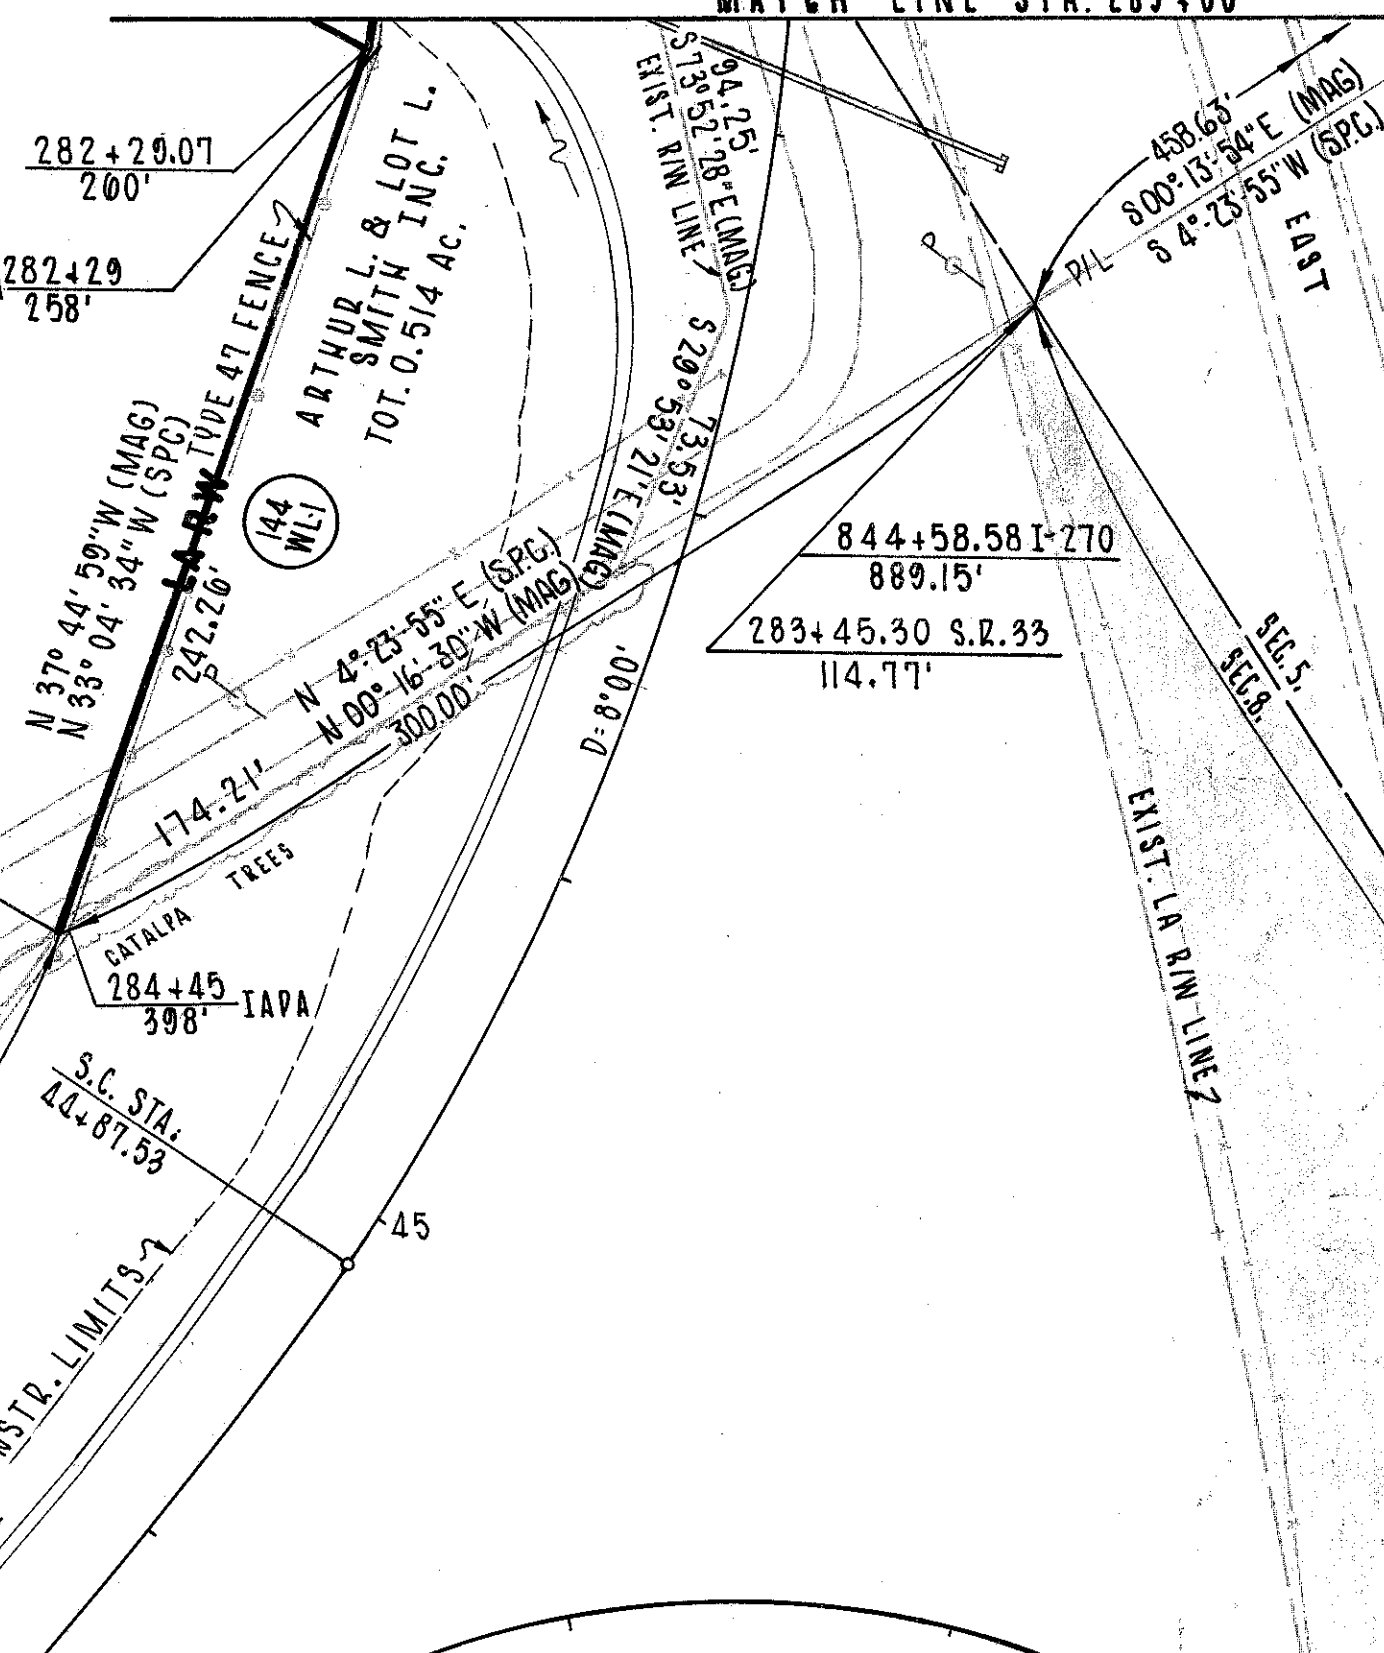

CURVE DATA
FRA-33-22.46
PI STA. 294+82.86
Δ = 35° 35' 15" RT.
Dc = 1° 28'
R = 3906.53'
T = 1253.79'
L = 2426.42'
E = 196.27'

NOTE:
Shaded area denotes parcel
number 48 WL acquired for
FRA 33-22.46.

PROPOSED STRUCTURE
FRA-170-15.193 LT.

STATE OF OHIO (TAYLOR)

51.347 ACRES

ARTHUR L. & LOT L. SMITH, INC.

HAROLD L. & MARY TAYLOR
2.05 AC. LANDLOCKED
(DAMAGES PAID)

MATCH TO SHEET NO. 14

MATCH LINE STA. 833+00

833+72 IAPA 180'
833+72.11 182.63'

830+28.13 I-270 216.51'

838+58.86 I-270 320.39'

839+75 IAPA 435'

840+40 605'

284+44.90 S.R.33 399.93'

282+29.07 260'
IAPA 282+29 258'



ARTHUR L. & LOT L. SMITH, INC.
TOT. 0.514 AC.

844+58.58 I-270 889.15'
283+45.30 S.R.33 114.77'

MATCH TO SHEET NO. 20

COMPLETION DATE: 6-20-66
SCALE: 1" = 50'
10/366 Defined limits of 48WL

607 TYPE 47 FENCE 1371 LIN. FT.
RIGHT OF WAY FUNDS: I-270-4(1)106

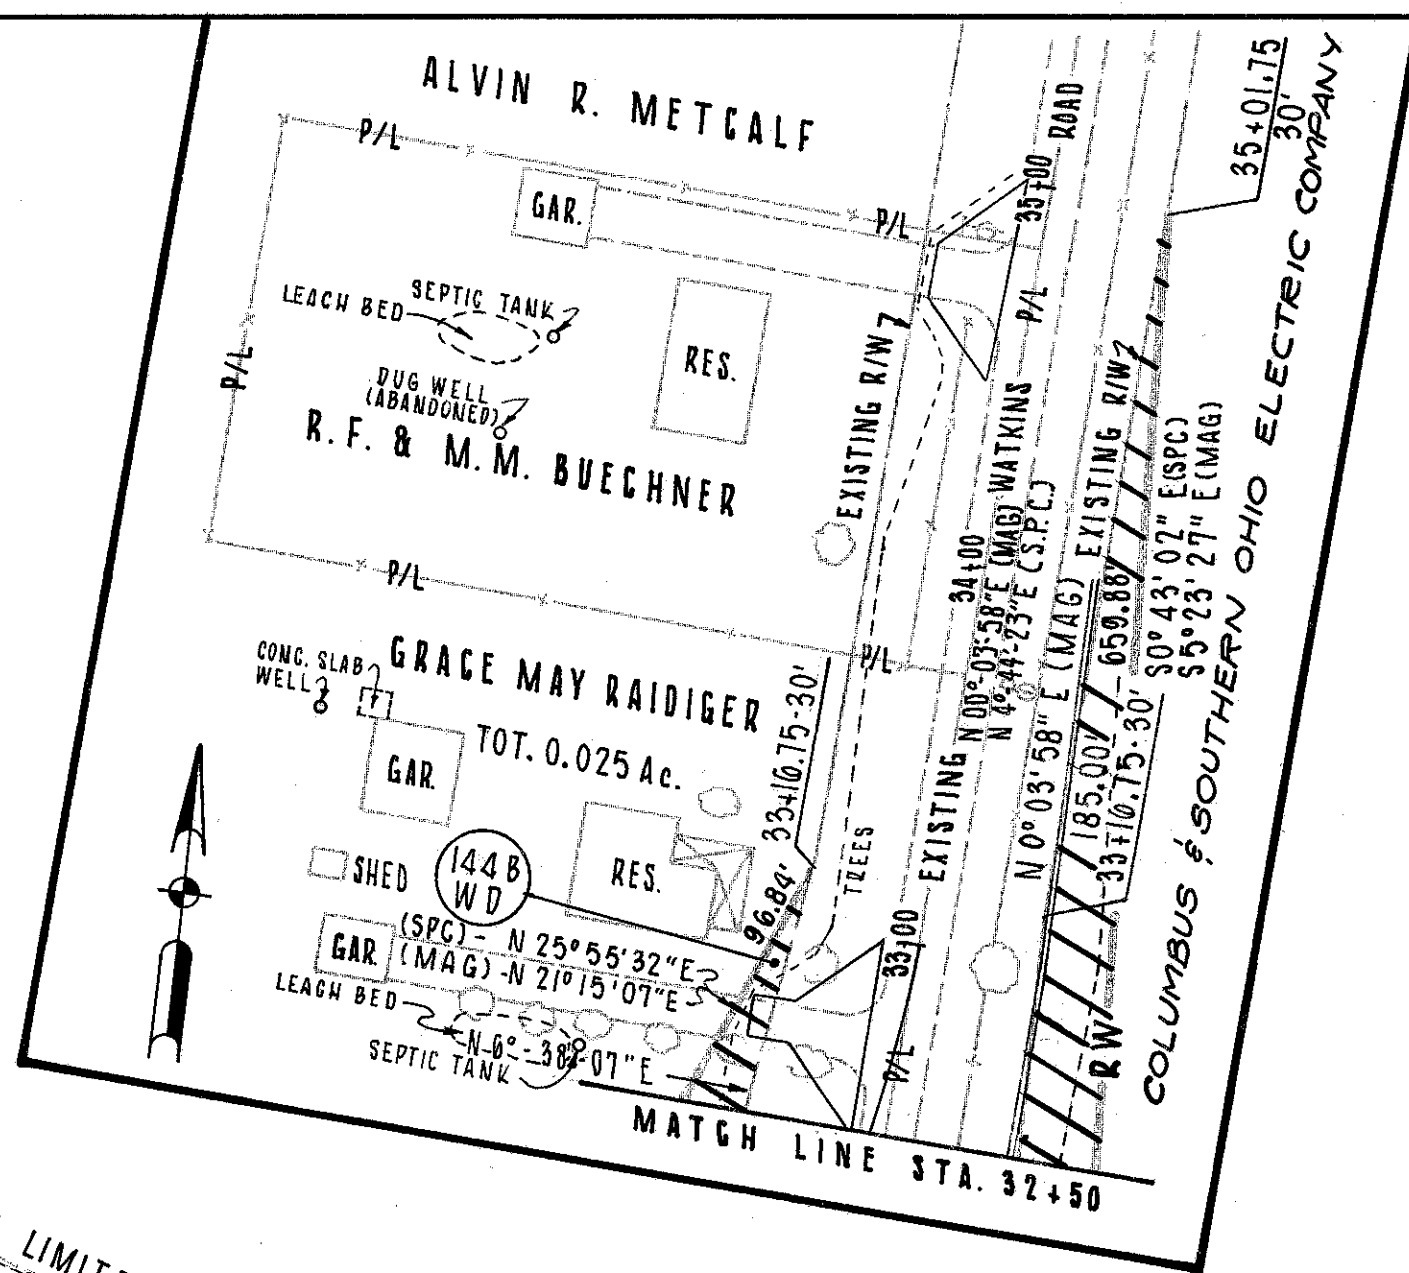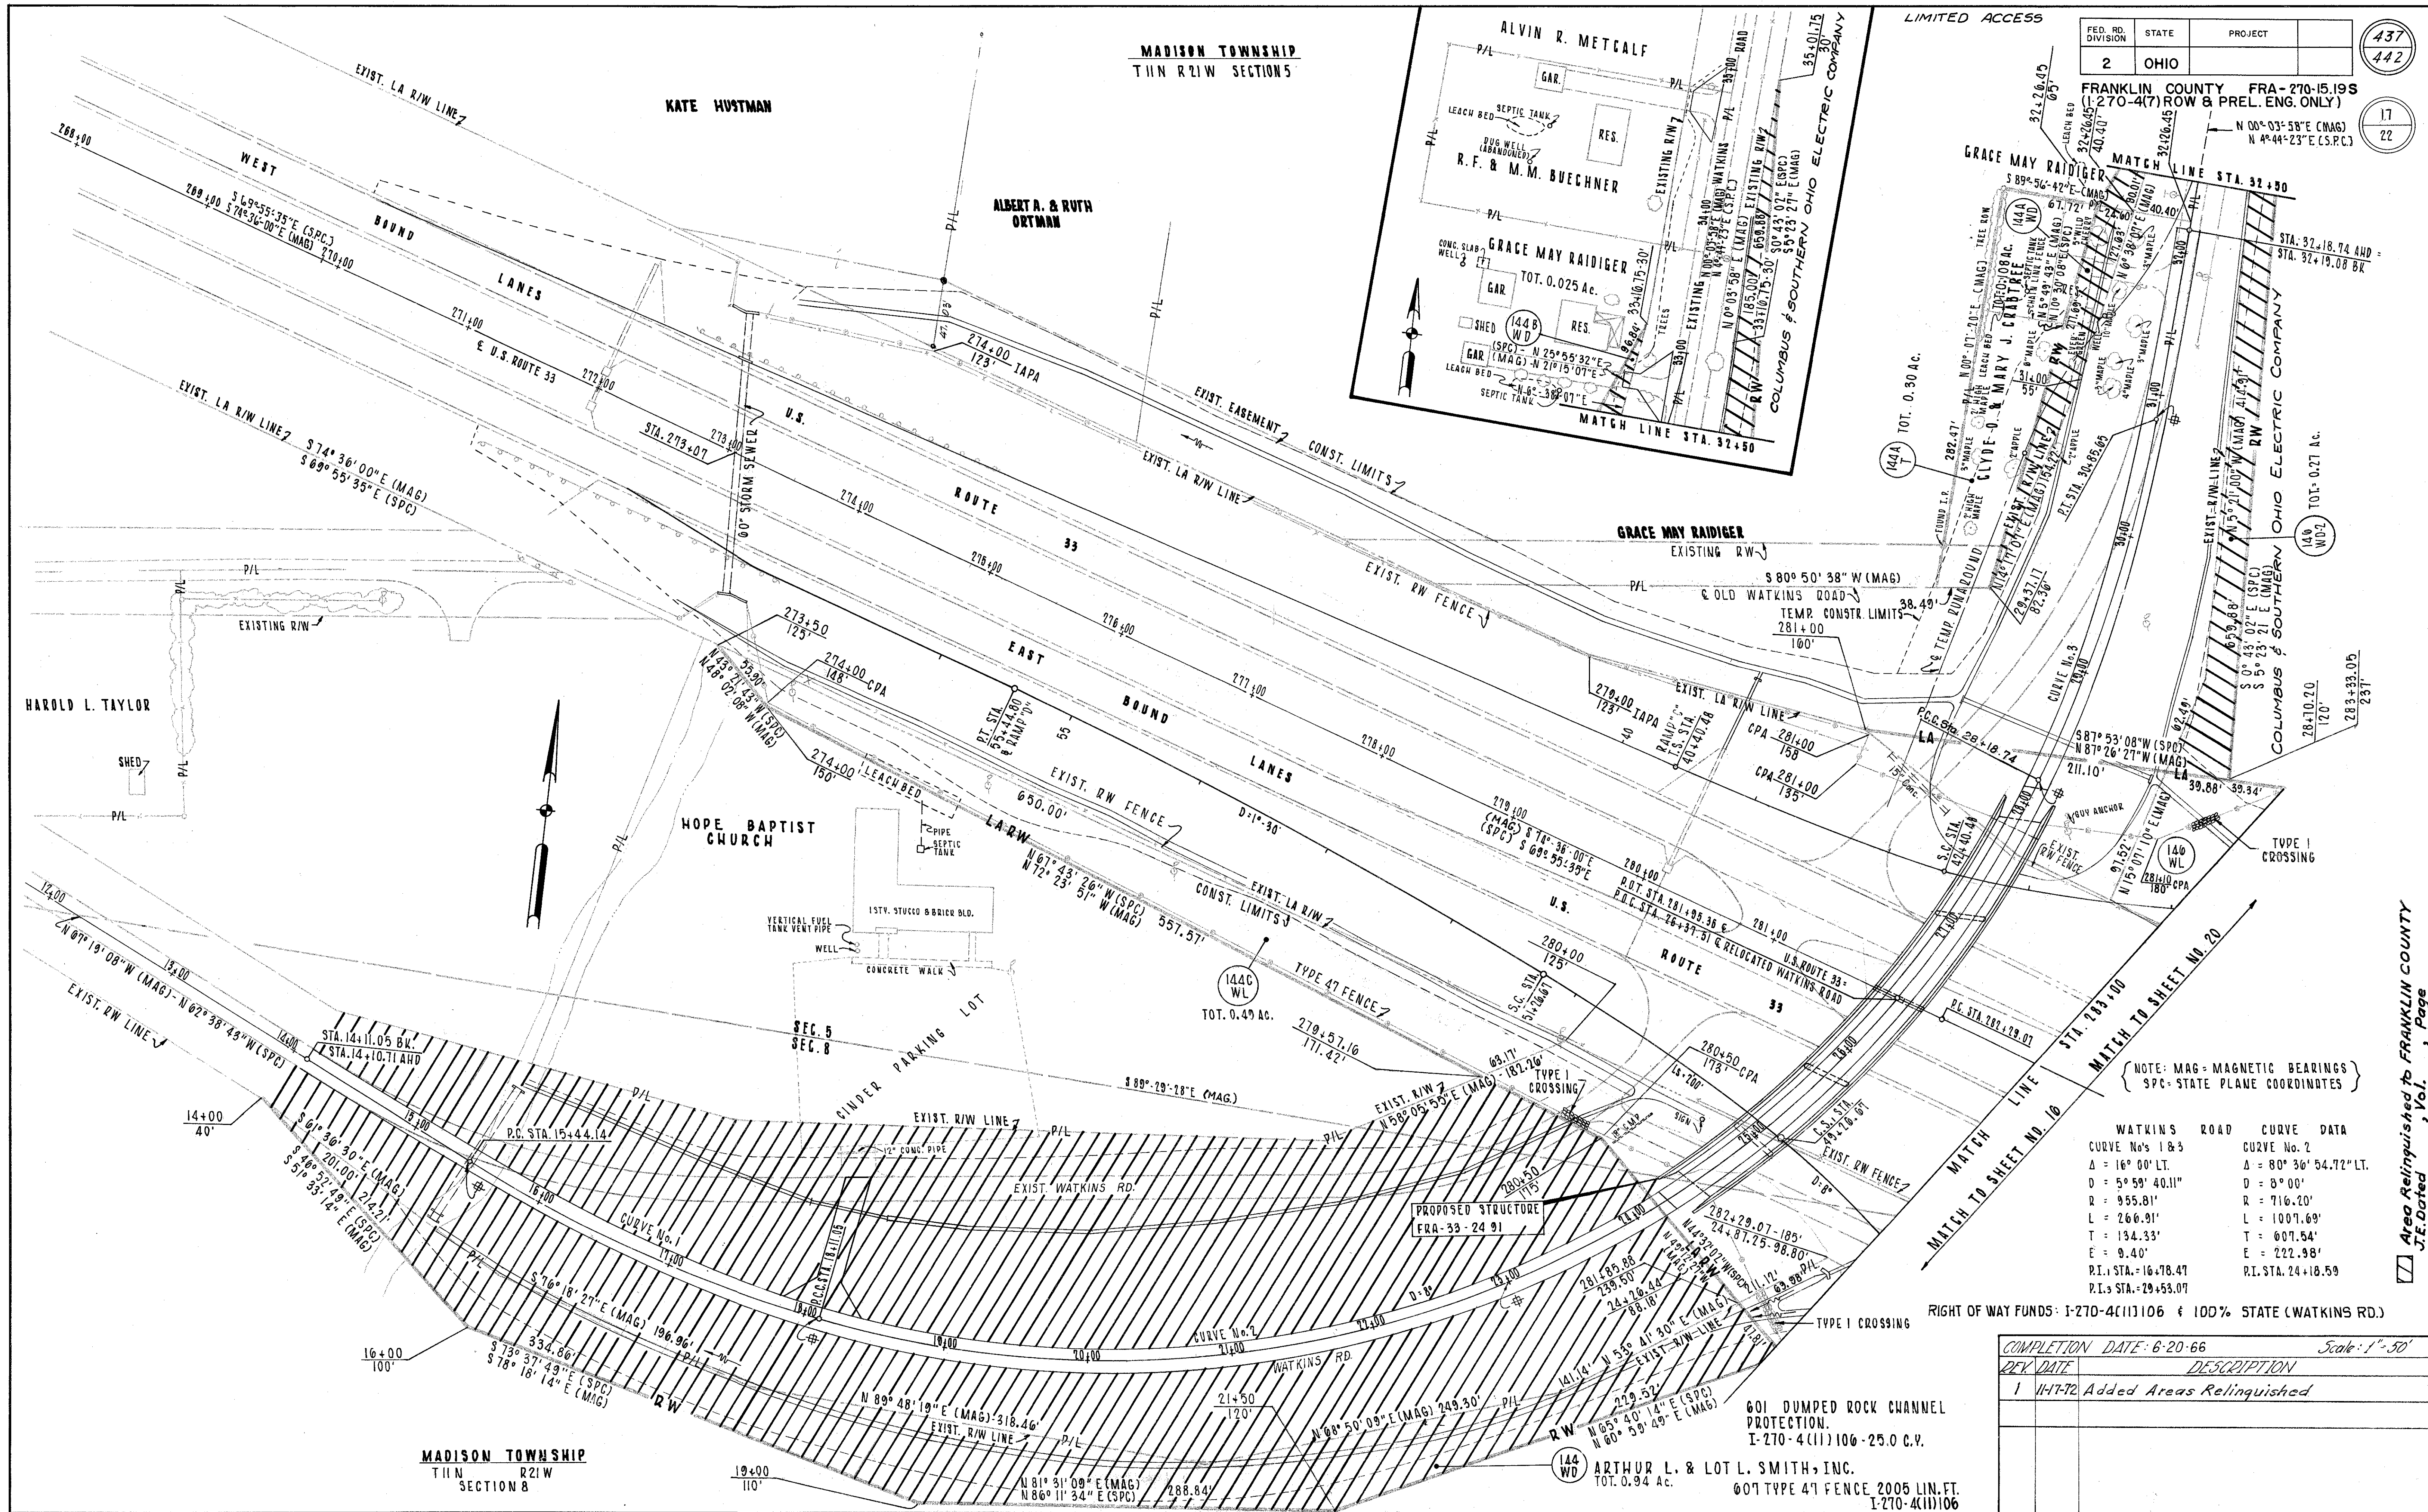

LIMITED ACCESS			437 442
FED. RD. DIVISION	STATE	PROJECT	
2	OHIO		17 22
FRANKLIN COUNTY FRA-270-15.195			
(I-270-47) ROW & PREL. ENG. ONLY			
N 00° 03' 58" E (MAG)			
N 4° 44' 23" E (S.P.C.)			

NOTE: MAG = MAGNETIC BEARINGS
SPC = STATE PLANE COORDINATES

WATKINS ROAD CURVE DATA	
CURVE No's 1 & 3	CURVE No. 2
Δ = 16° 00' LT.	Δ = 80° 36' 54.72" LT.
D = 5° 59' 40.11"	D = 8° 00'
R = 955.81'	R = 716.20'
L = 266.91'	L = 1007.69'
T = 134.33'	T = 607.54'
E = 9.40'	E = 222.98'
P.I. STA. = 16+78.47	P.I. STA. = 24+18.59
P.T. STA. = 29+53.07	

RIGHT OF WAY FUNDS: I-270-4(11)106 & 100% STATE (WATKINS RD.)

COMPLETION DATE: 6-20-66		Scale: 1" = 50'
REV.	DATE	DESCRIPTION
1	11-7-72	Added Areas Relinquished

601 DUMPED ROCK CHANNEL PROTECTION.
I-270-4(11)106-25.0 C.V.
ARTHUR L. & LOT L. SMITH, INC.
TOT. 0.94 AC.
I-270-4(11)106

R/W PLANS STA. 268+00 TO STA. 283+00 RELOC. U.S.R. 33

Area Relinquished to FRANKLIN COUNTY
J.E. Dated , Vol. , Page

MADISON TOWNSHIP
T11N R21W
SECTION 8


LIMITED ACCESS

FED. RD. DIVISION	STATE	PROJECT
2	OHIO	


FRANKLIN COUNTY FRA-270-15.195
(I-270-4(7) ROW & PREL. ENG. ONLY)

438
442

18
22

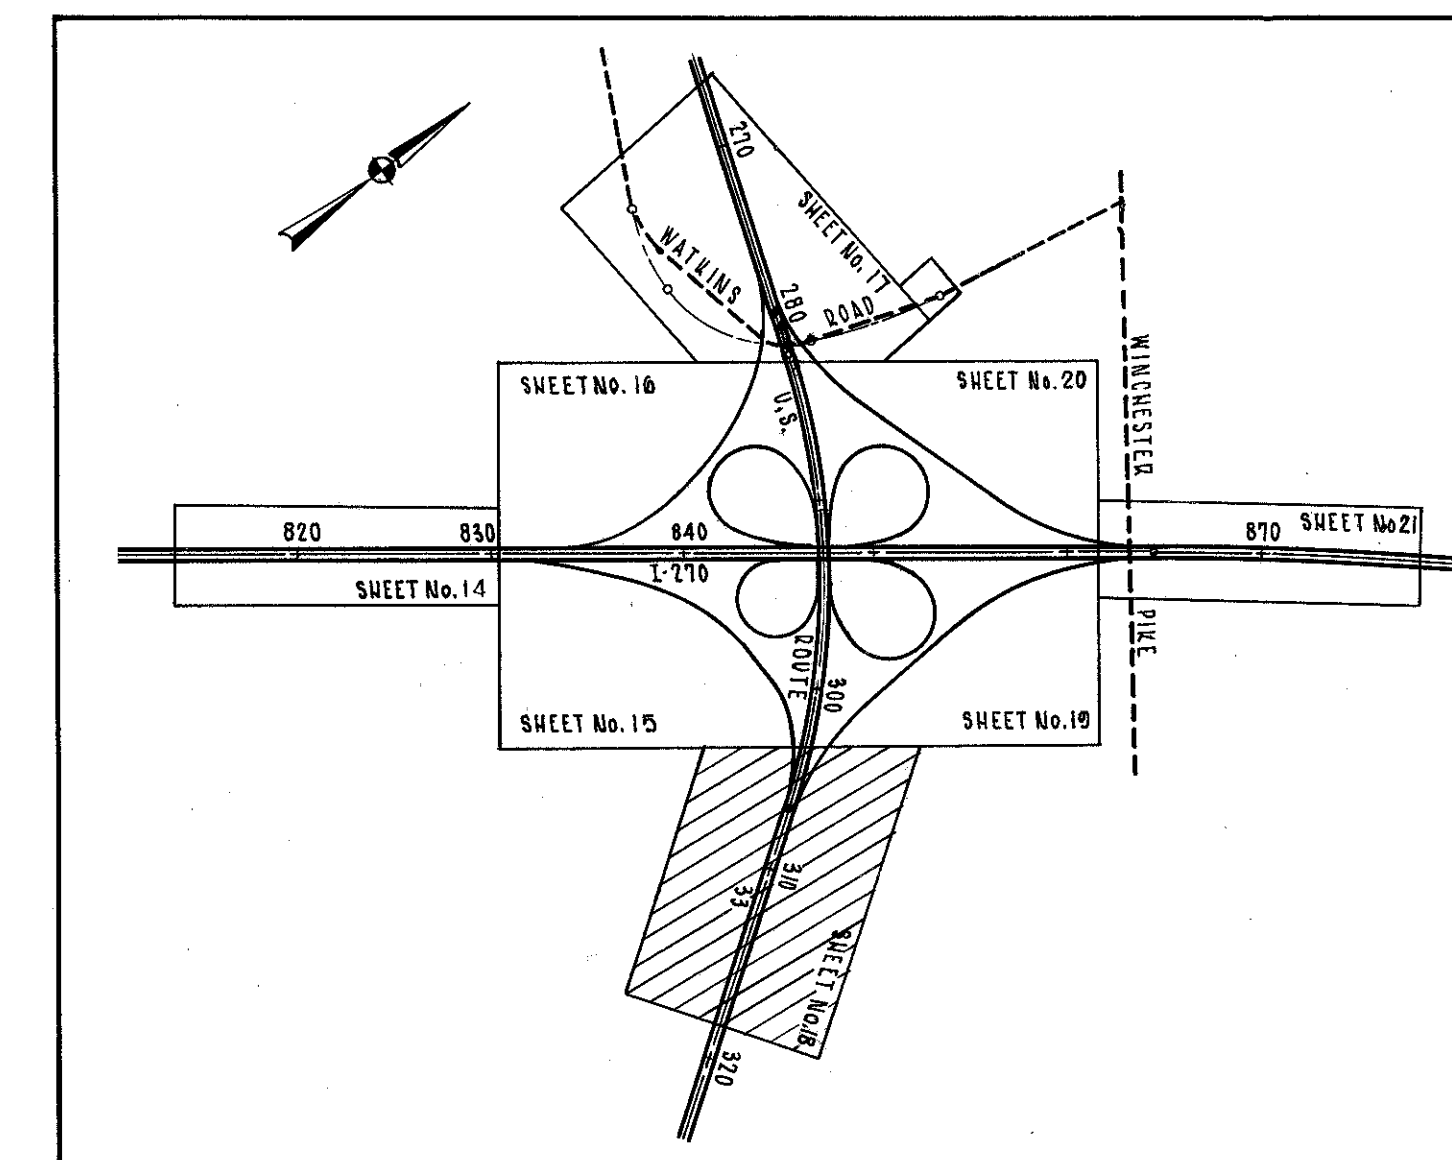

COLUMBUS AND SOUTHERN OHIO ELECTRIC COMPANY

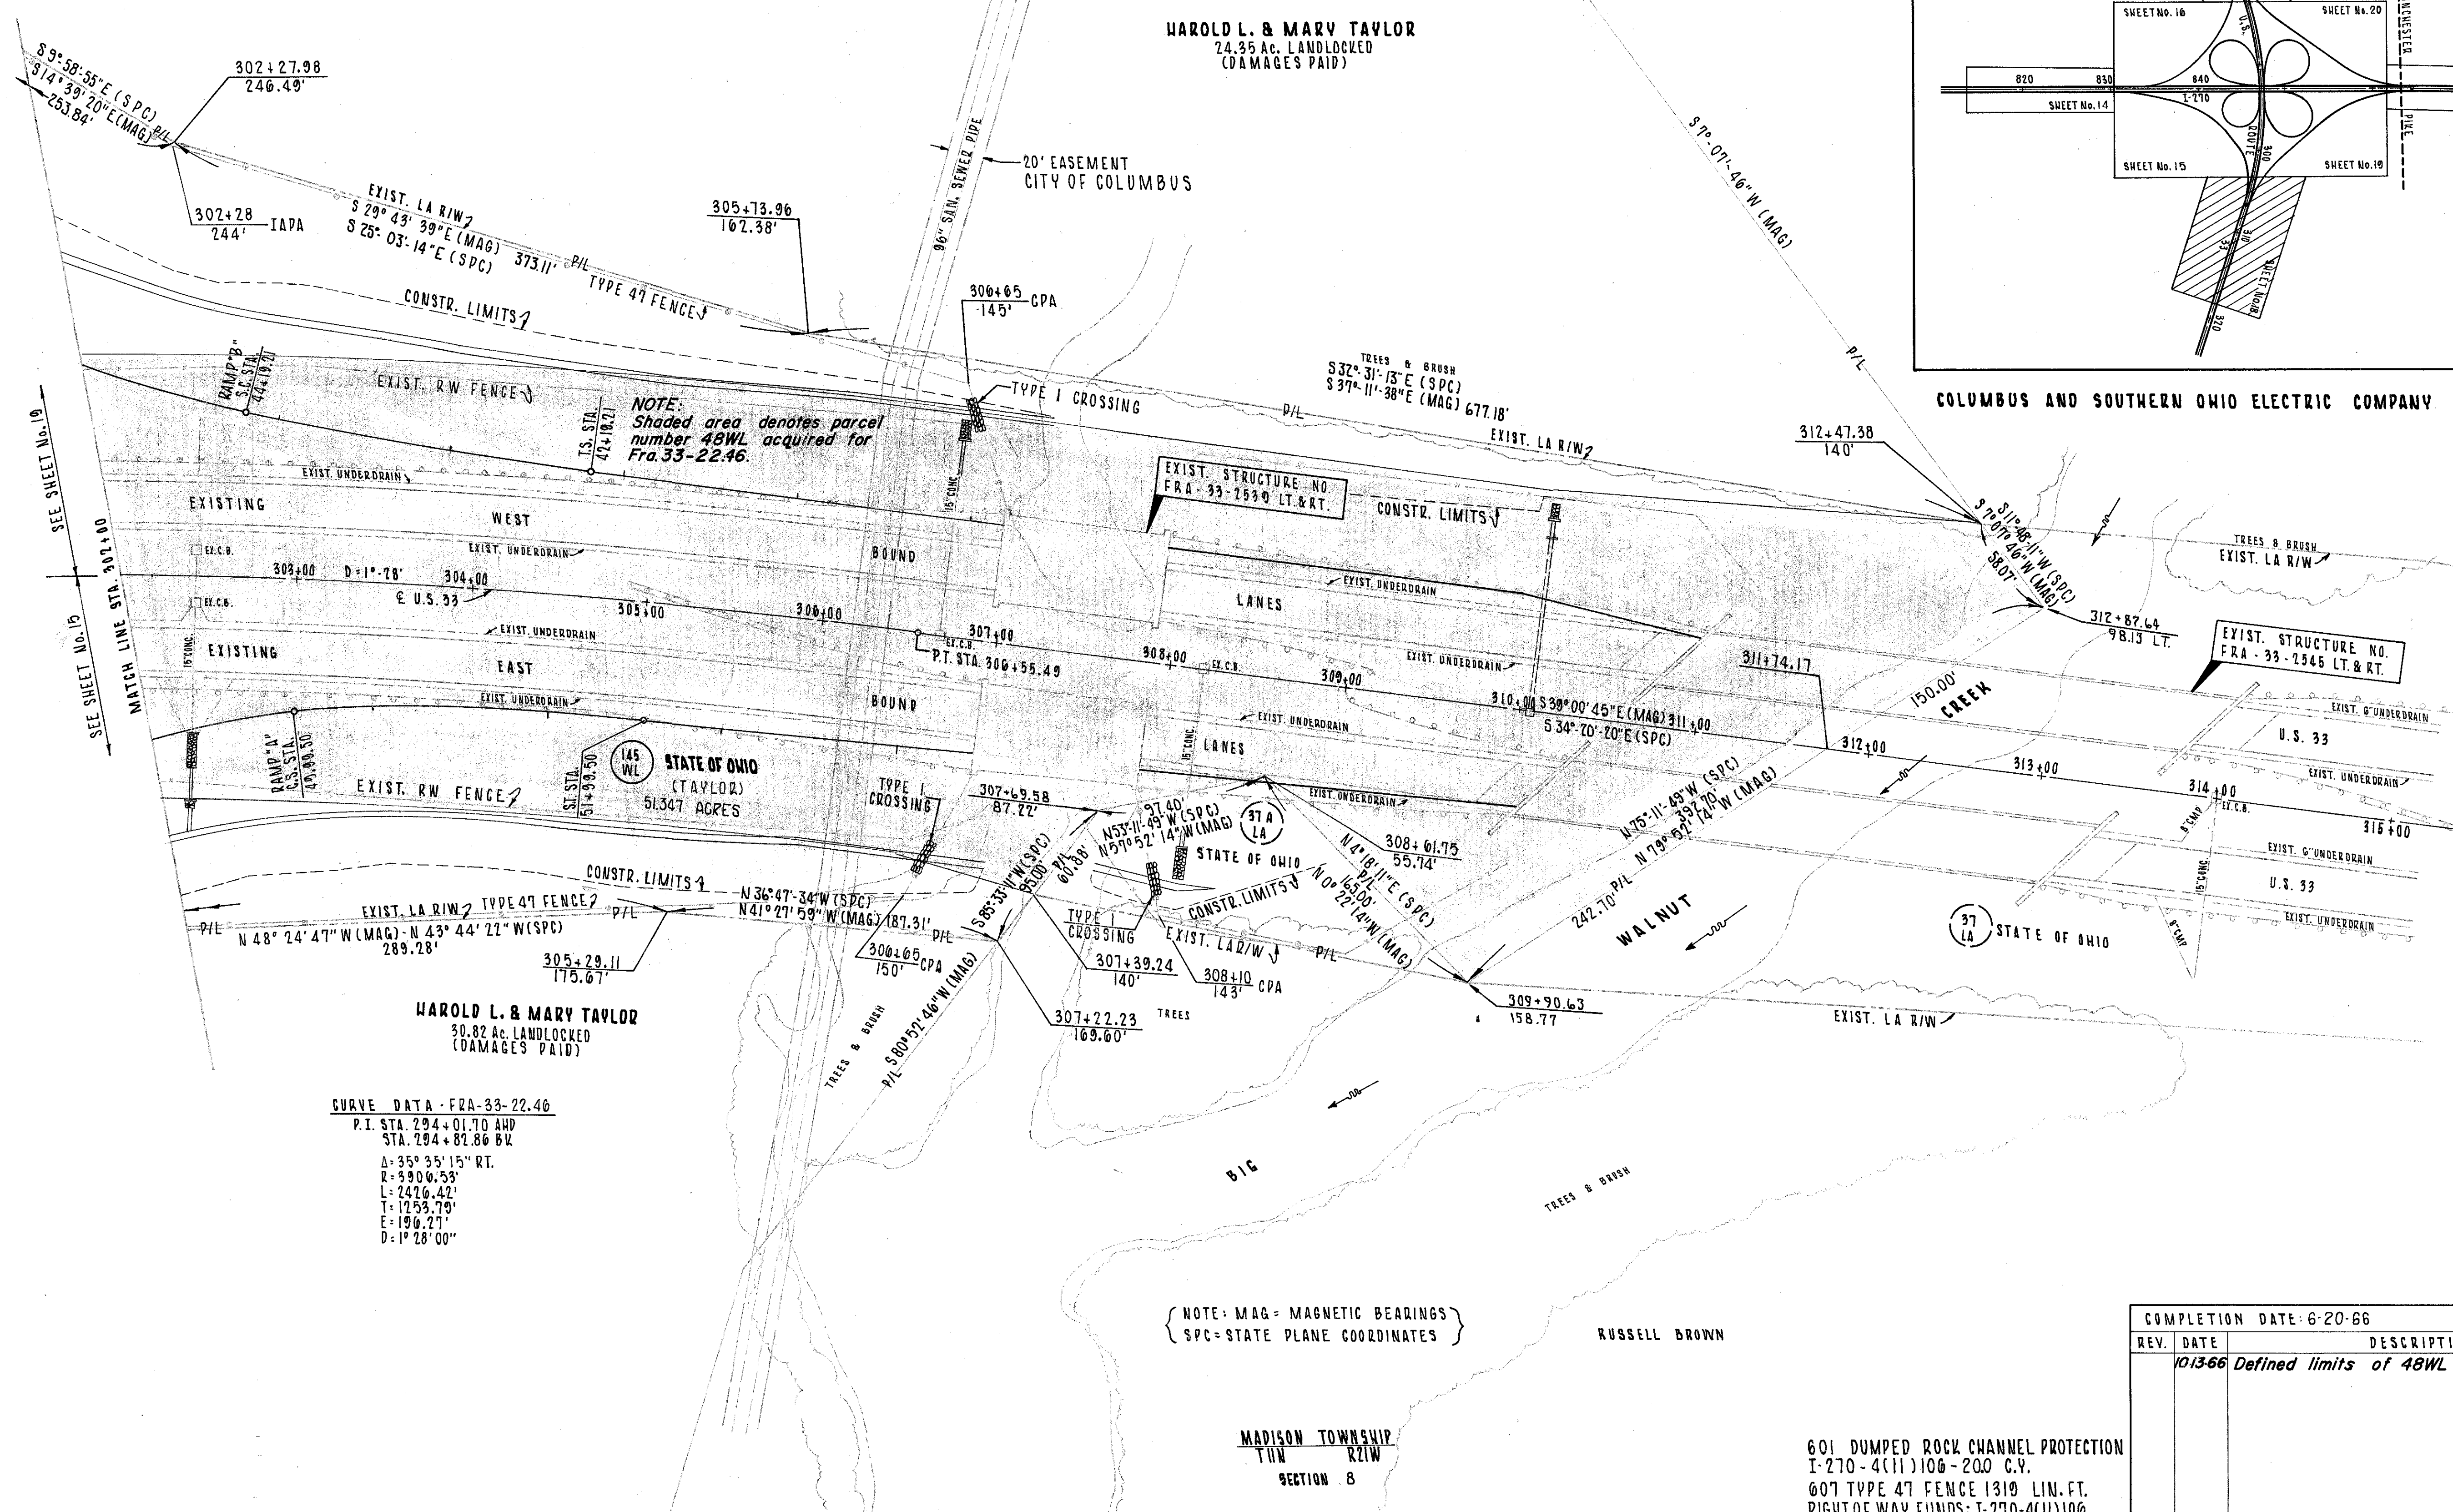

CURVE DATA - FRA-33-22.46
P.I. STA. 294+01.70 AHP
STA. 294+82.86 BV
Δ=35°35'15" RT.
R=990.53'
L=2476.42'
T=1253.79'
E=196.27'
D=1°28'00"

(NOTE: MAG = MAGNETIC BEARINGS)
SPC = STATE PLANE COORDINATES


MADISON TOWNSHIP
T11N R21W
SECTION 8

REV.	DATE	DESCRIPTION
	10/3/66	Defined limits of 48WL

601 DUMPED ROCK CHANNEL PROTECTION
I-270-4(11)106-200 C.V.
607 TYPE 47 FENCE 1319 LIN. FT.
RIGHT OF WAY FUNDS: I-270-4(11)106

R/W PLANS - U.S. 33 INTERCHANGE - RELOC. U.S. 33 STA. 302+00 TO STA. 315+00

R/W PLANS - U.S. 33 INTERCHANGE - I-270 STA. 847+11.72 TO STA. 860+00 S

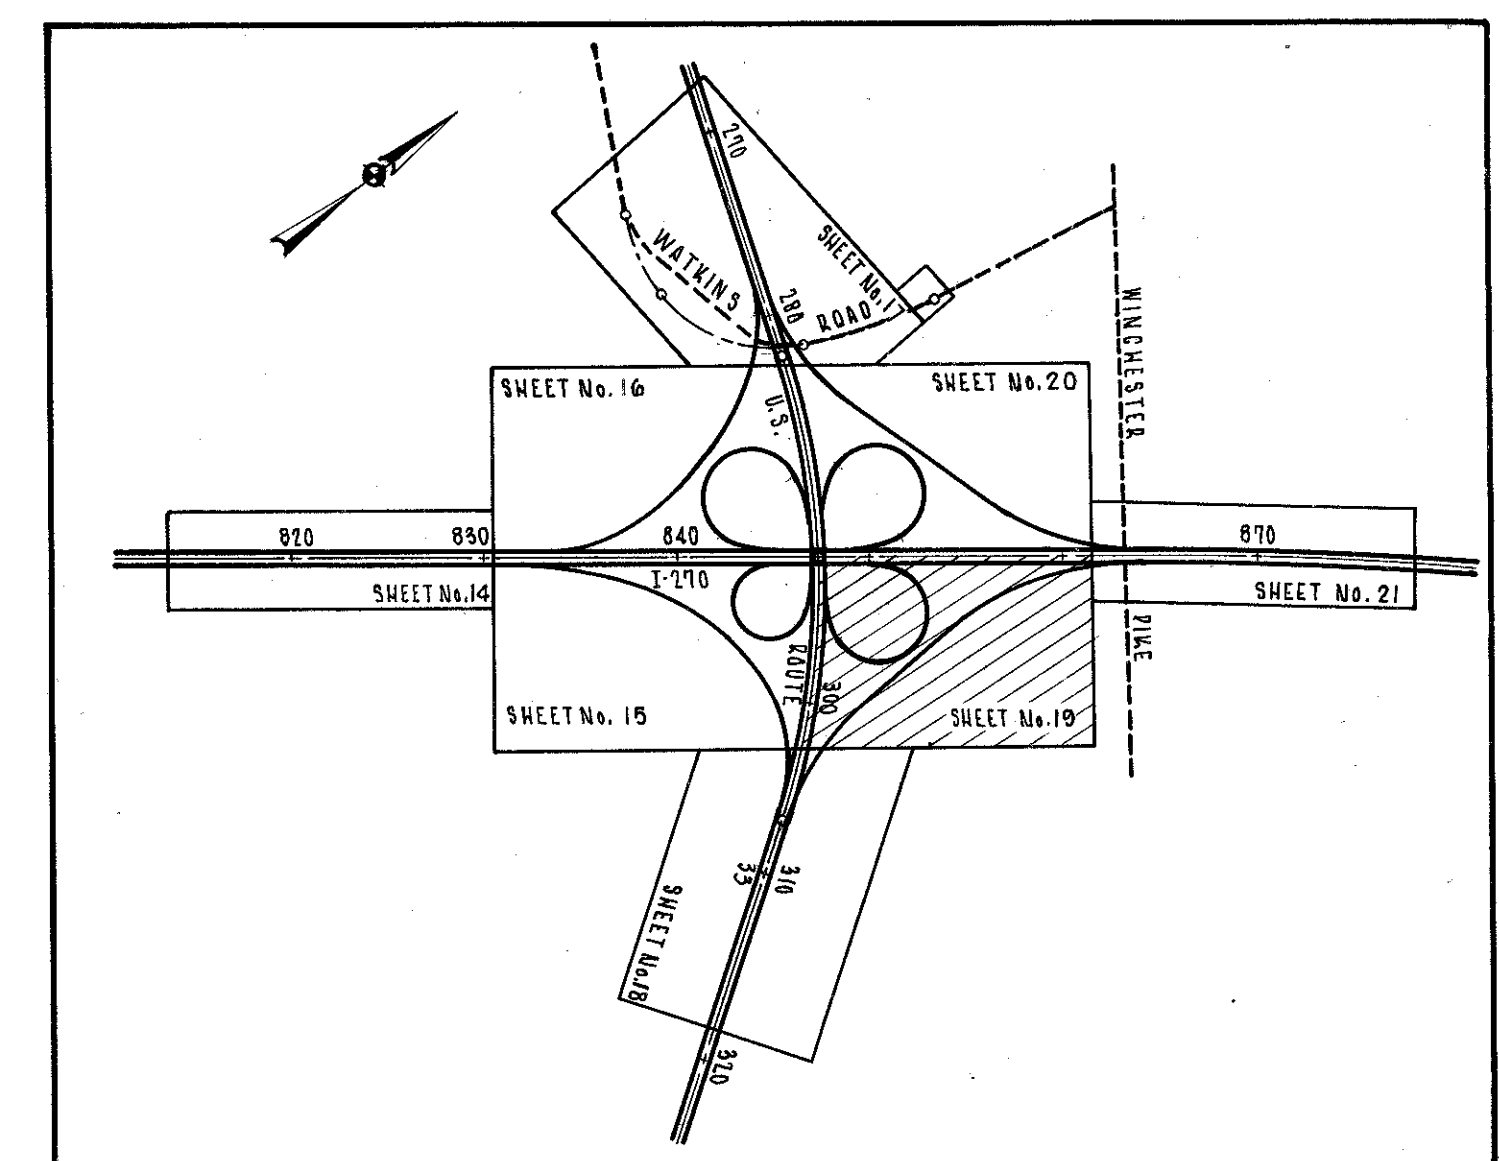

COMPLETION DATE: 6-20-66		SCALE: 1" = 50'
REV.	DATE	DESCRIPTION
	10-3-66	Defined limits of 48WL

MATCH TO SHEET NO. 17
MATCH LINE - STA. 283+00

MADISON TOWNSHIP
T11N R21W SECTION 5


LIMITED ACCESS

FED. RD. DIVISION	STATE	PROJECT
2	OHIO	


FRANKLIN COUNTY FRA-270-15.193
(I-270-4(7) ROW & PREL. ENG. ONLY)

440
442

20
22

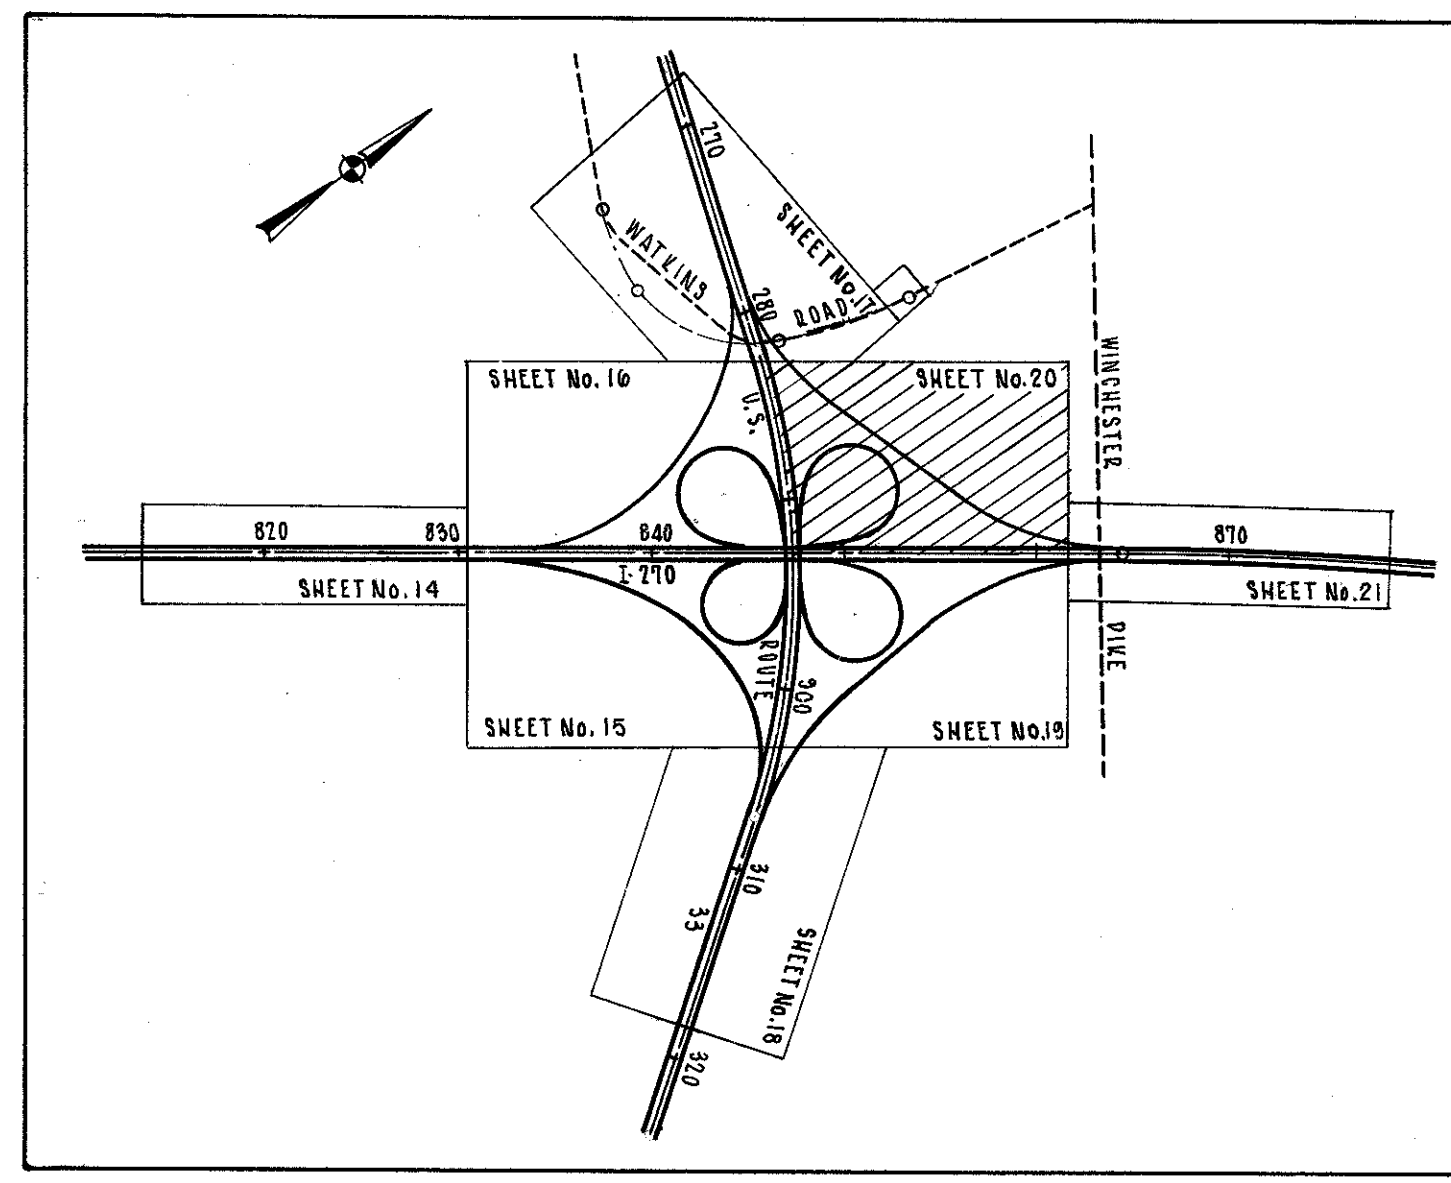

COLUMBUS & SOUTHERN OHIO ELECTRIC COMPANY

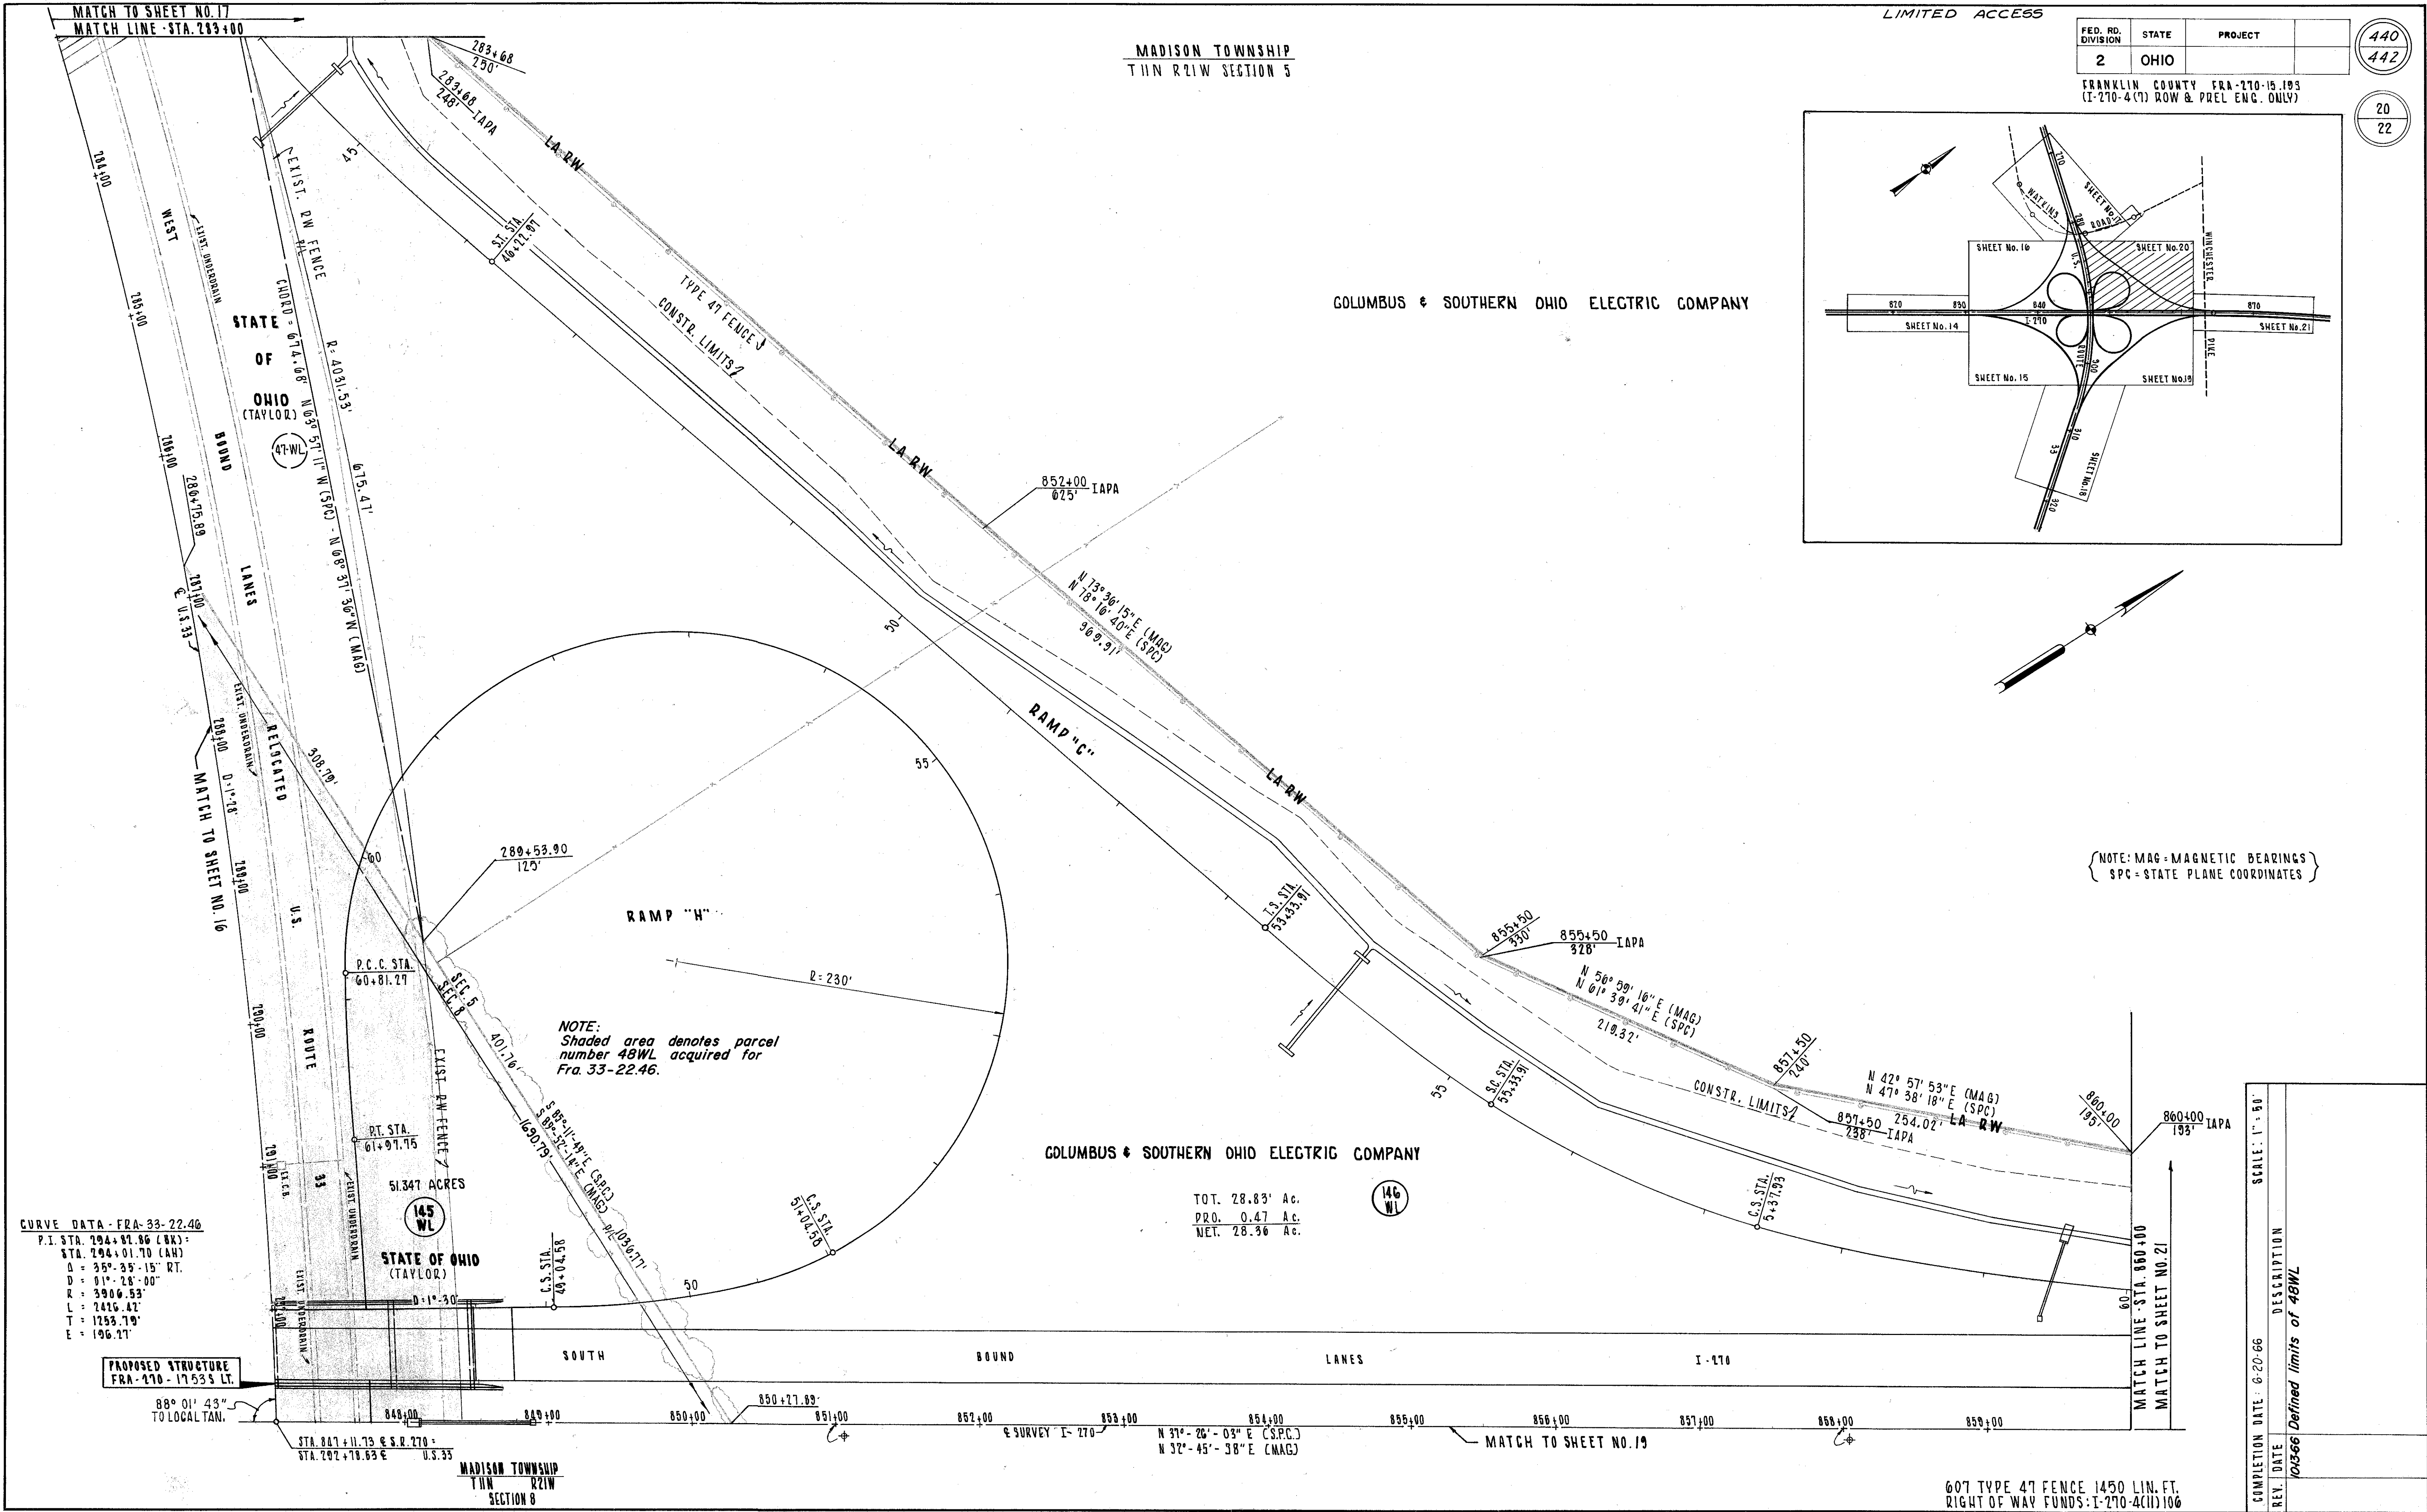

CURVE DATA - FRA-33-22.46
P.I. STA. 294+81.86 (BK):
STA. 294+01.70 (AH)
Δ = 35° 35' 15" RT.
D = 01° 28' 00"
R = 3900.53'
L = 2416.42'
T = 1253.19'
E = 196.27'

PROPOSED STRUCTURE
FRA-270-17.533 LT.

STATE OF OHIO
(TAYLOR)
145 WL

NOTE:
Shaded area denotes parcel
number 48WL acquired for
FRA 33-22.46.

COLUMBUS & SOUTHERN OHIO ELECTRIC COMPANY

TOT. 28.83' Ac.
PRO. 0.47 Ac.
NET. 28.36 Ac.


145 WL

{NOTE: MAG-MAGNETIC BEARINGS
SPC-STATE PLANE COORDINATES}

COMPLETION DATE	REVISION	DESCRIPTION
6-20-66	10366	Defined limits of 48WL

607 TYPE 47 FENCE 1450 LIN. FT.
RIGHT OF WAY FUNDS: I-270-4(II)106

R/W PLANS - U.S. 33 INTERCHANGE - I-270 STA. 847+11.72 TO STA. 860+00

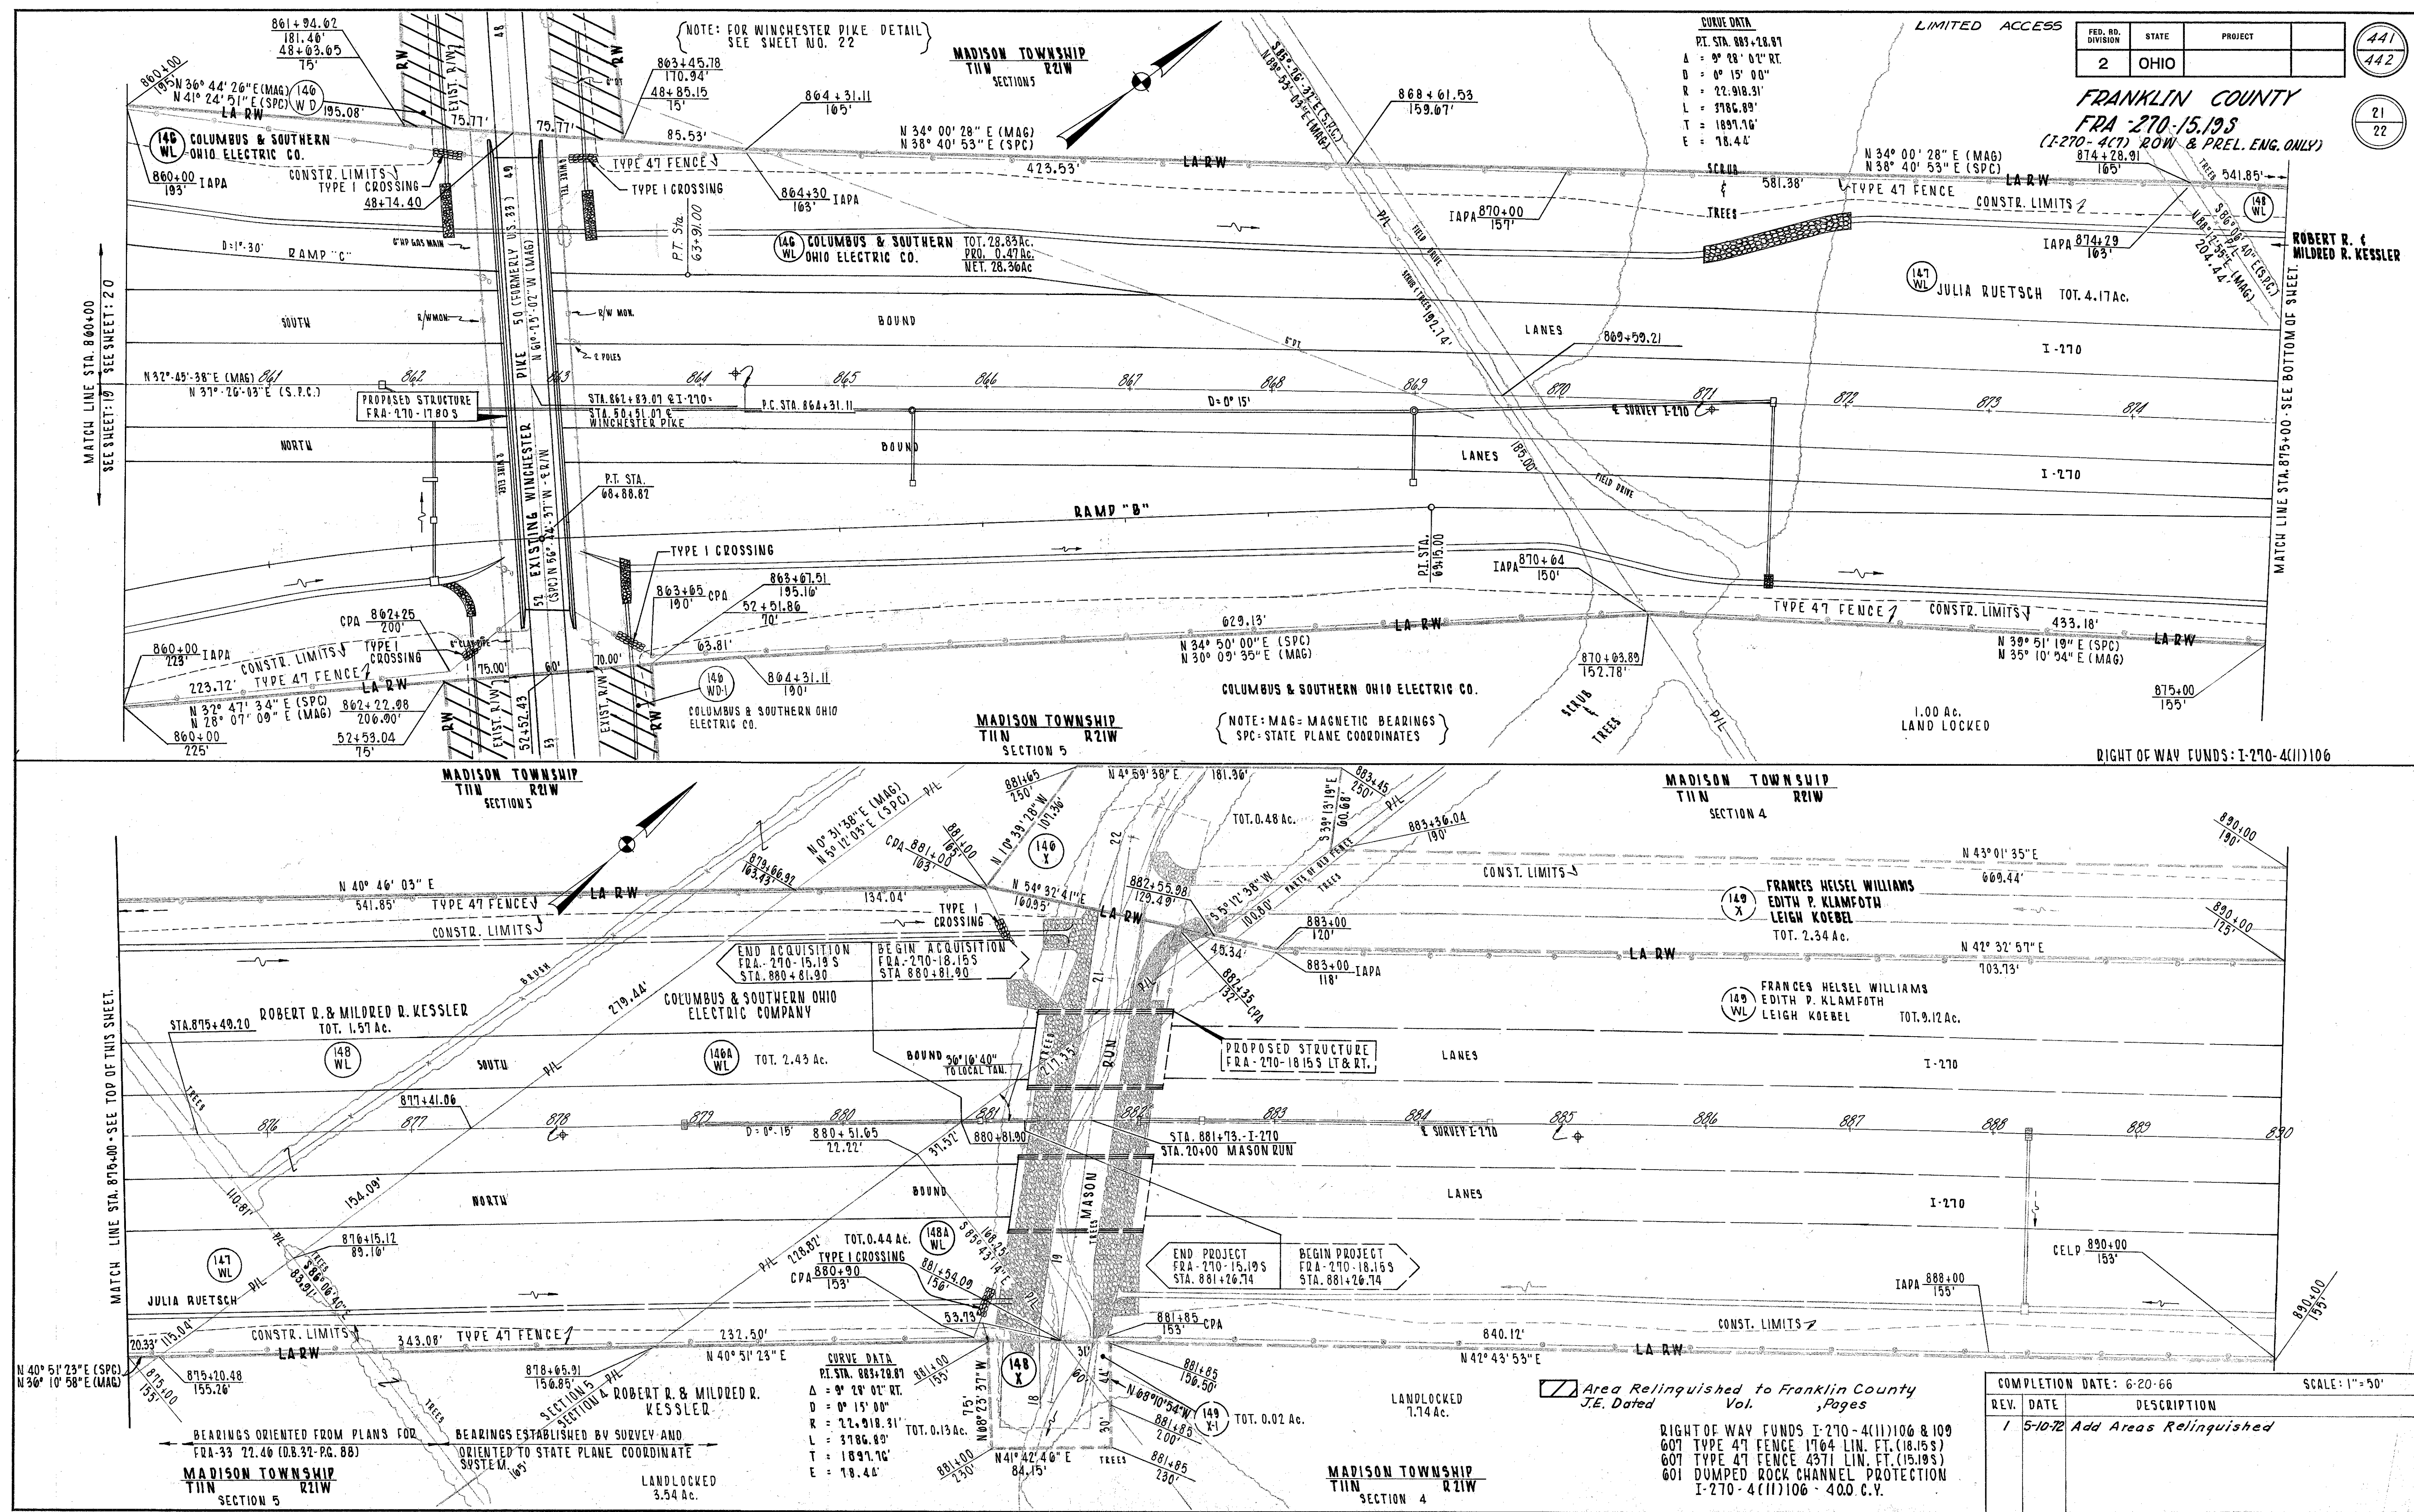

FED. RD. DIVISION	STATE	PROJECT
2	OHIO	

441

442

21

22

FRANKLIN COUNTY

FRA-270-15.19S



(I-270-4(11) ROW & PREL. ENG. ONLY)

REV.	DATE	DESCRIPTION
1	5-10-72	Add Areas Relinquished

COMPLETION DATE: 6-20-66

SCALE: 1"=50'

R/W PLANS STA. 860+00 TO STA. 890+00

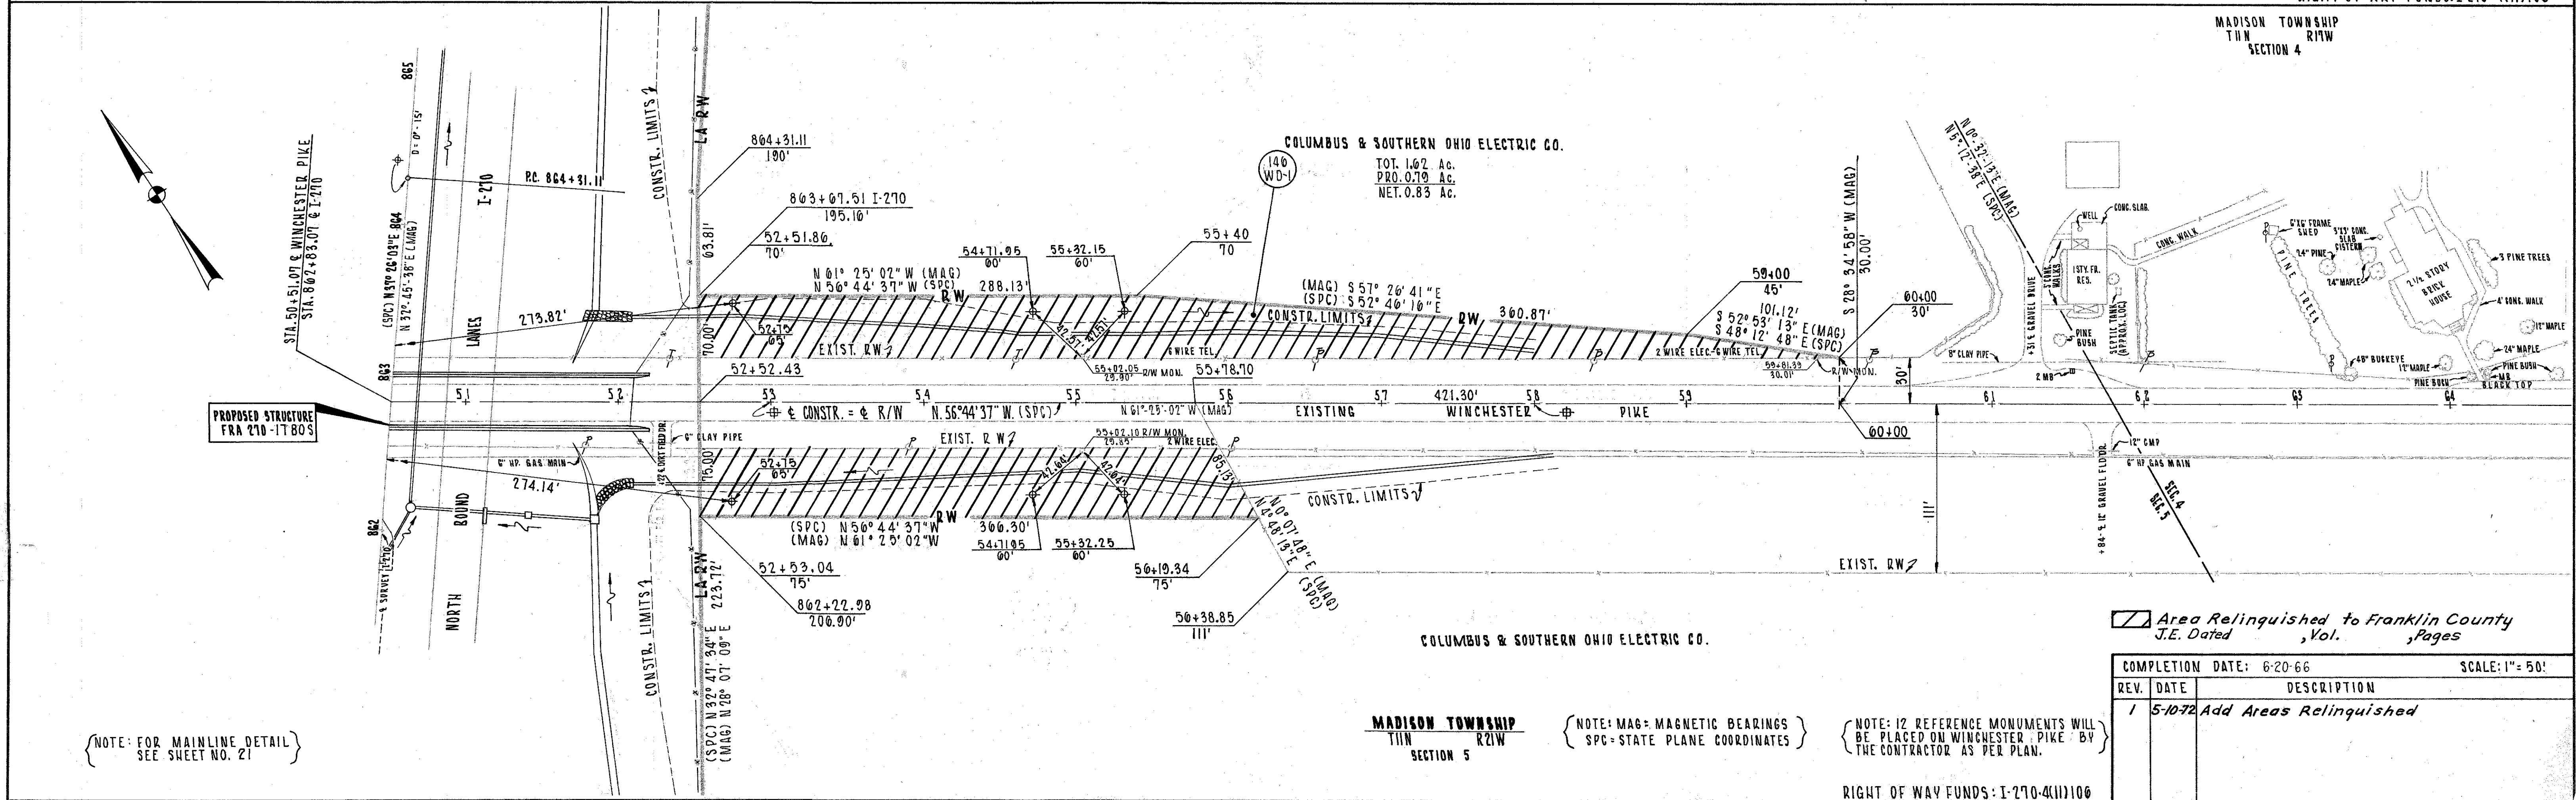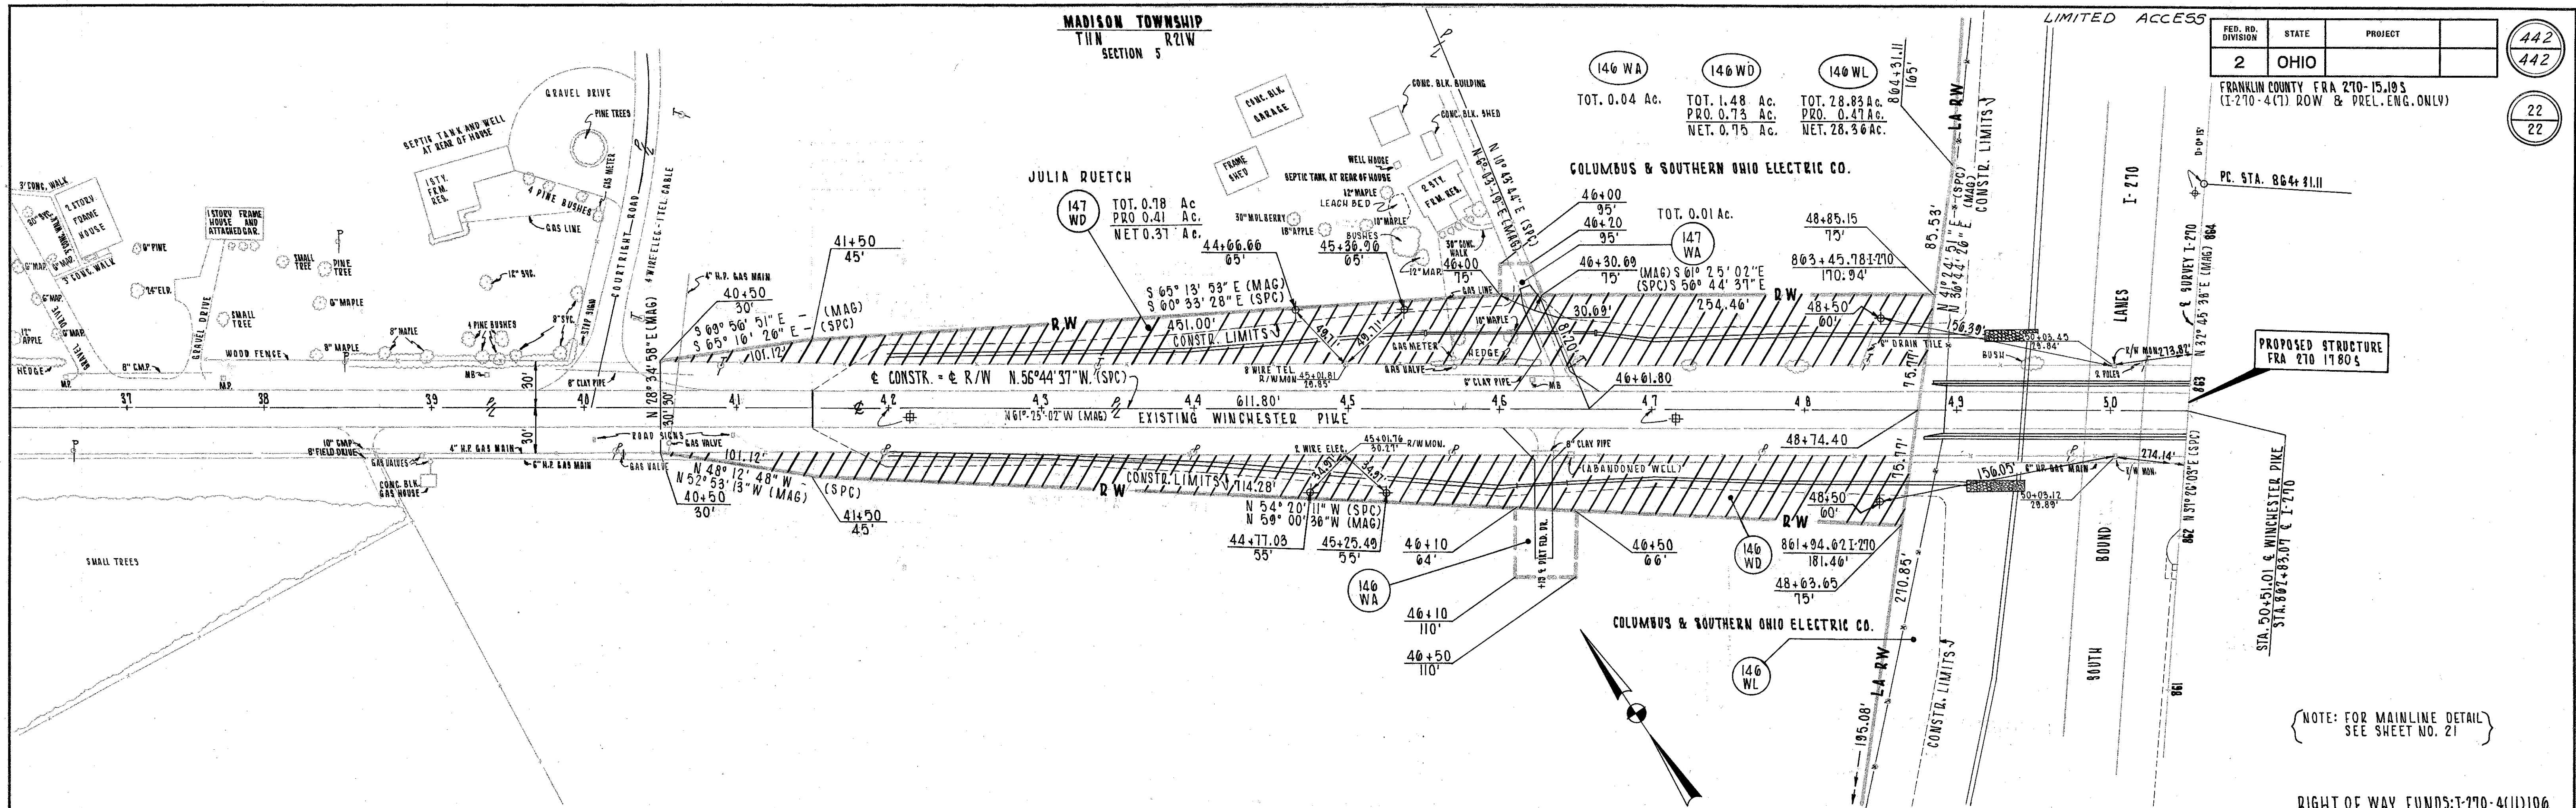

Area Relinquished to Franklin County
J.E. Dated, Vol., Pages

COMPLETION DATE: 6-20-66		SCALE: 1"=50'
REV.	DATE	DESCRIPTION
1	5-10-72	Add Areas Relinquished

MADISON TOWNSHIP
T11N R21W
SECTION 5

(NOTE: MAG = MAGNETIC BEARINGS)
(NOTE: 12 REFERENCE MONUMENTS WILL BE PLACED ON WINCHESTER PIKE BY THE CONTRACTOR AS PER PLAN.)

RIGHT OF WAY FUNDS: I-270-4(11)106

R/W PLANS STA. 39+00 TO STA. 62+00 WINCHESTER PIKE